


Site Plan with Ground Floor Plan  
Scale 1:200



Section BB  
Scale 1:200

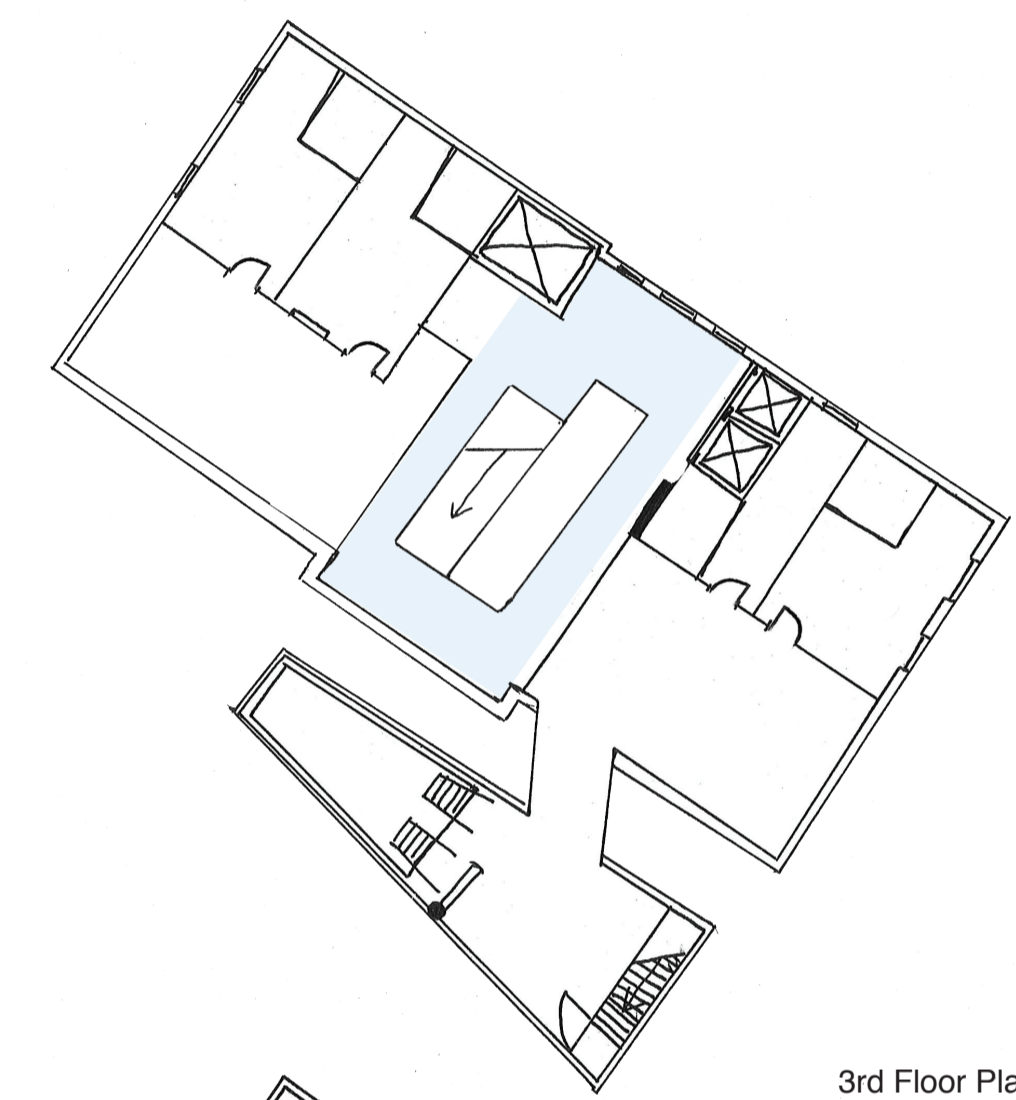


3rd Floor Plan  
Scale 1:200




Photomontages of Scale Model




Elevation AA  
Scale 1:200

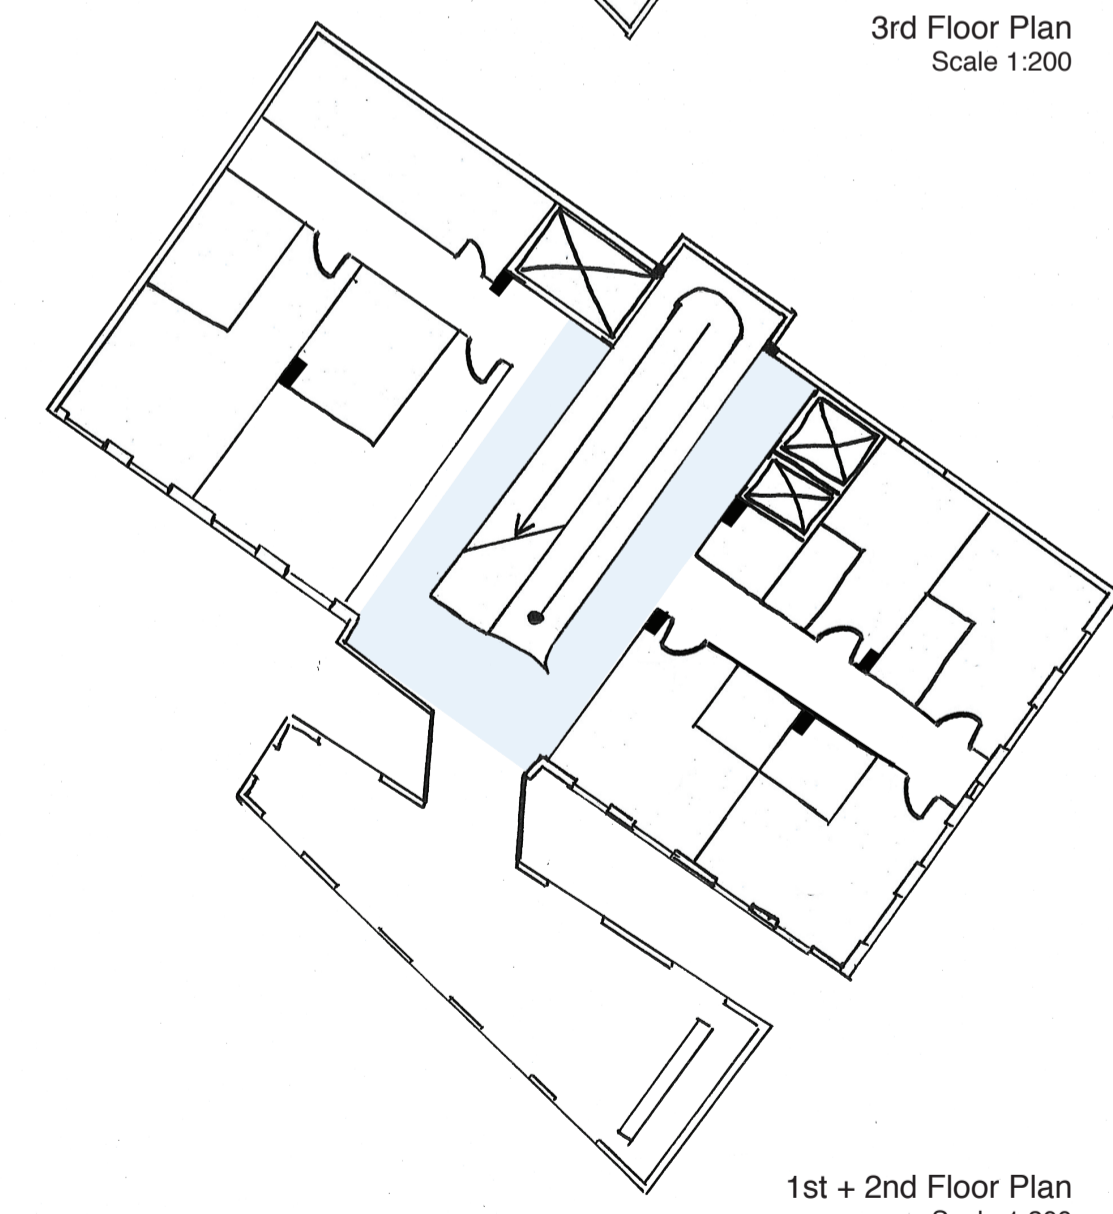

1st + 2nd Floor Plan  
Scale 1:200

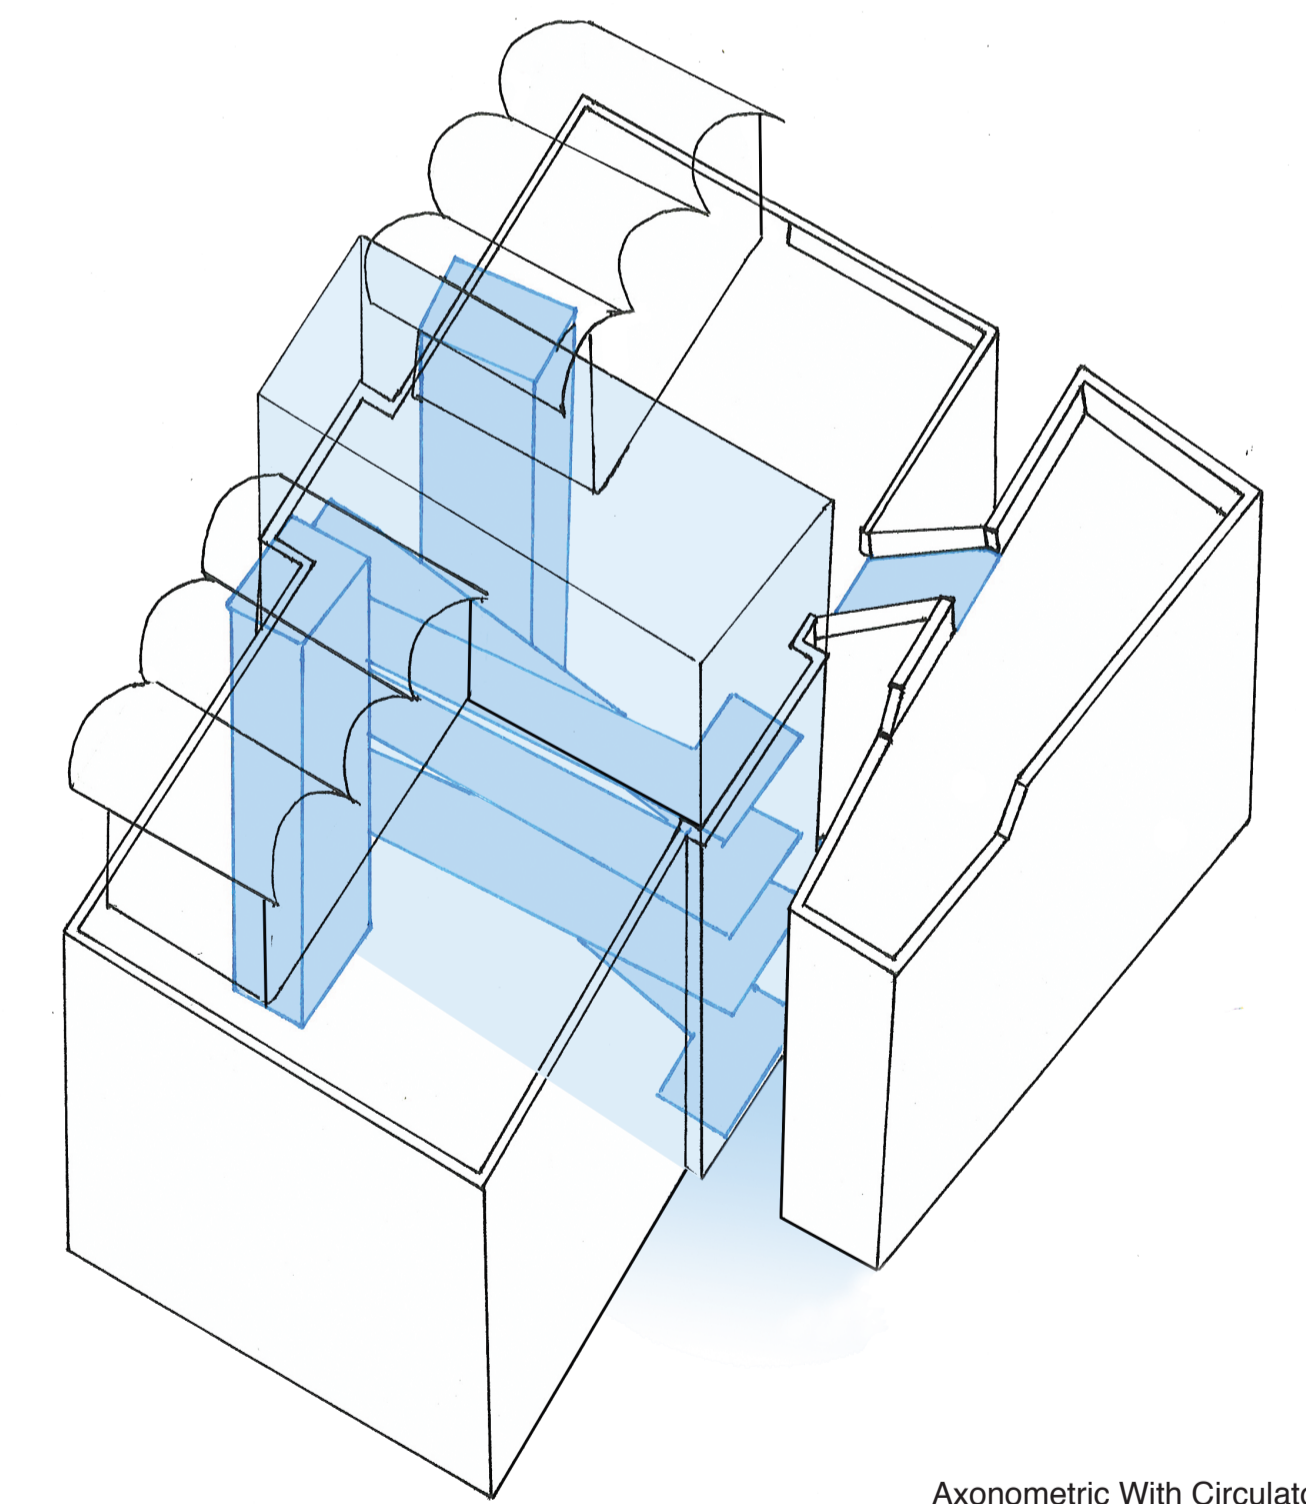

Axonometric With Circulation in Blue  
Scale 1:200

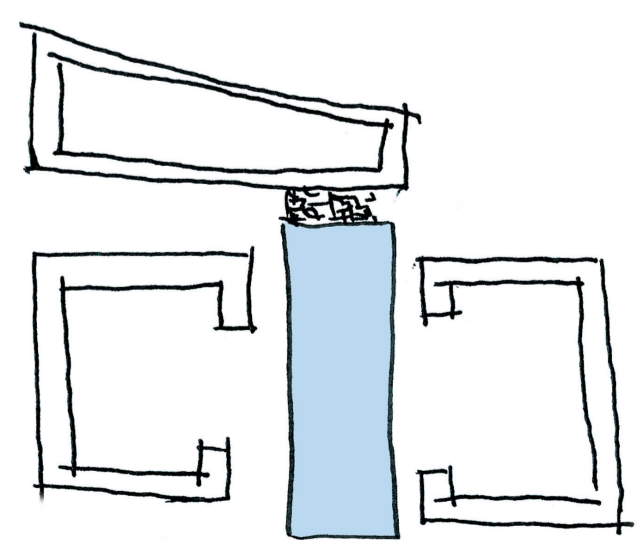

## Povlačenje Kuća (Aged Care Living Centre)

**Brief:** Create a functional, modern and desirable environment for the provision of aged care within the Old Town, addressing Croatia's ageing population.

**Parti:** (See Diagram left) To marry the Centre with the uniformity of existing structures, traditional styles have been integrated with highly contemporary ones. A glass and steel circulation and air ventilation tower (blue) separates two stone living quarters. The roof over the living areas references local terracotta tiles, scaled up and covered with aluminium sheet. This both contrasts and complements existing roofs and maintains their sense of rhythm and repetition. Over the lane another traditional stone building is topped with a pool and sun deck.

**Structure:** Traditional stonewalls on the exterior work symbiotically with by modern concrete columns and floors inside, allowing higher ceilings with greater floor areas than purely traditional techniques.

## Dubrovnik C1

Angus McLaren  
310187737

