

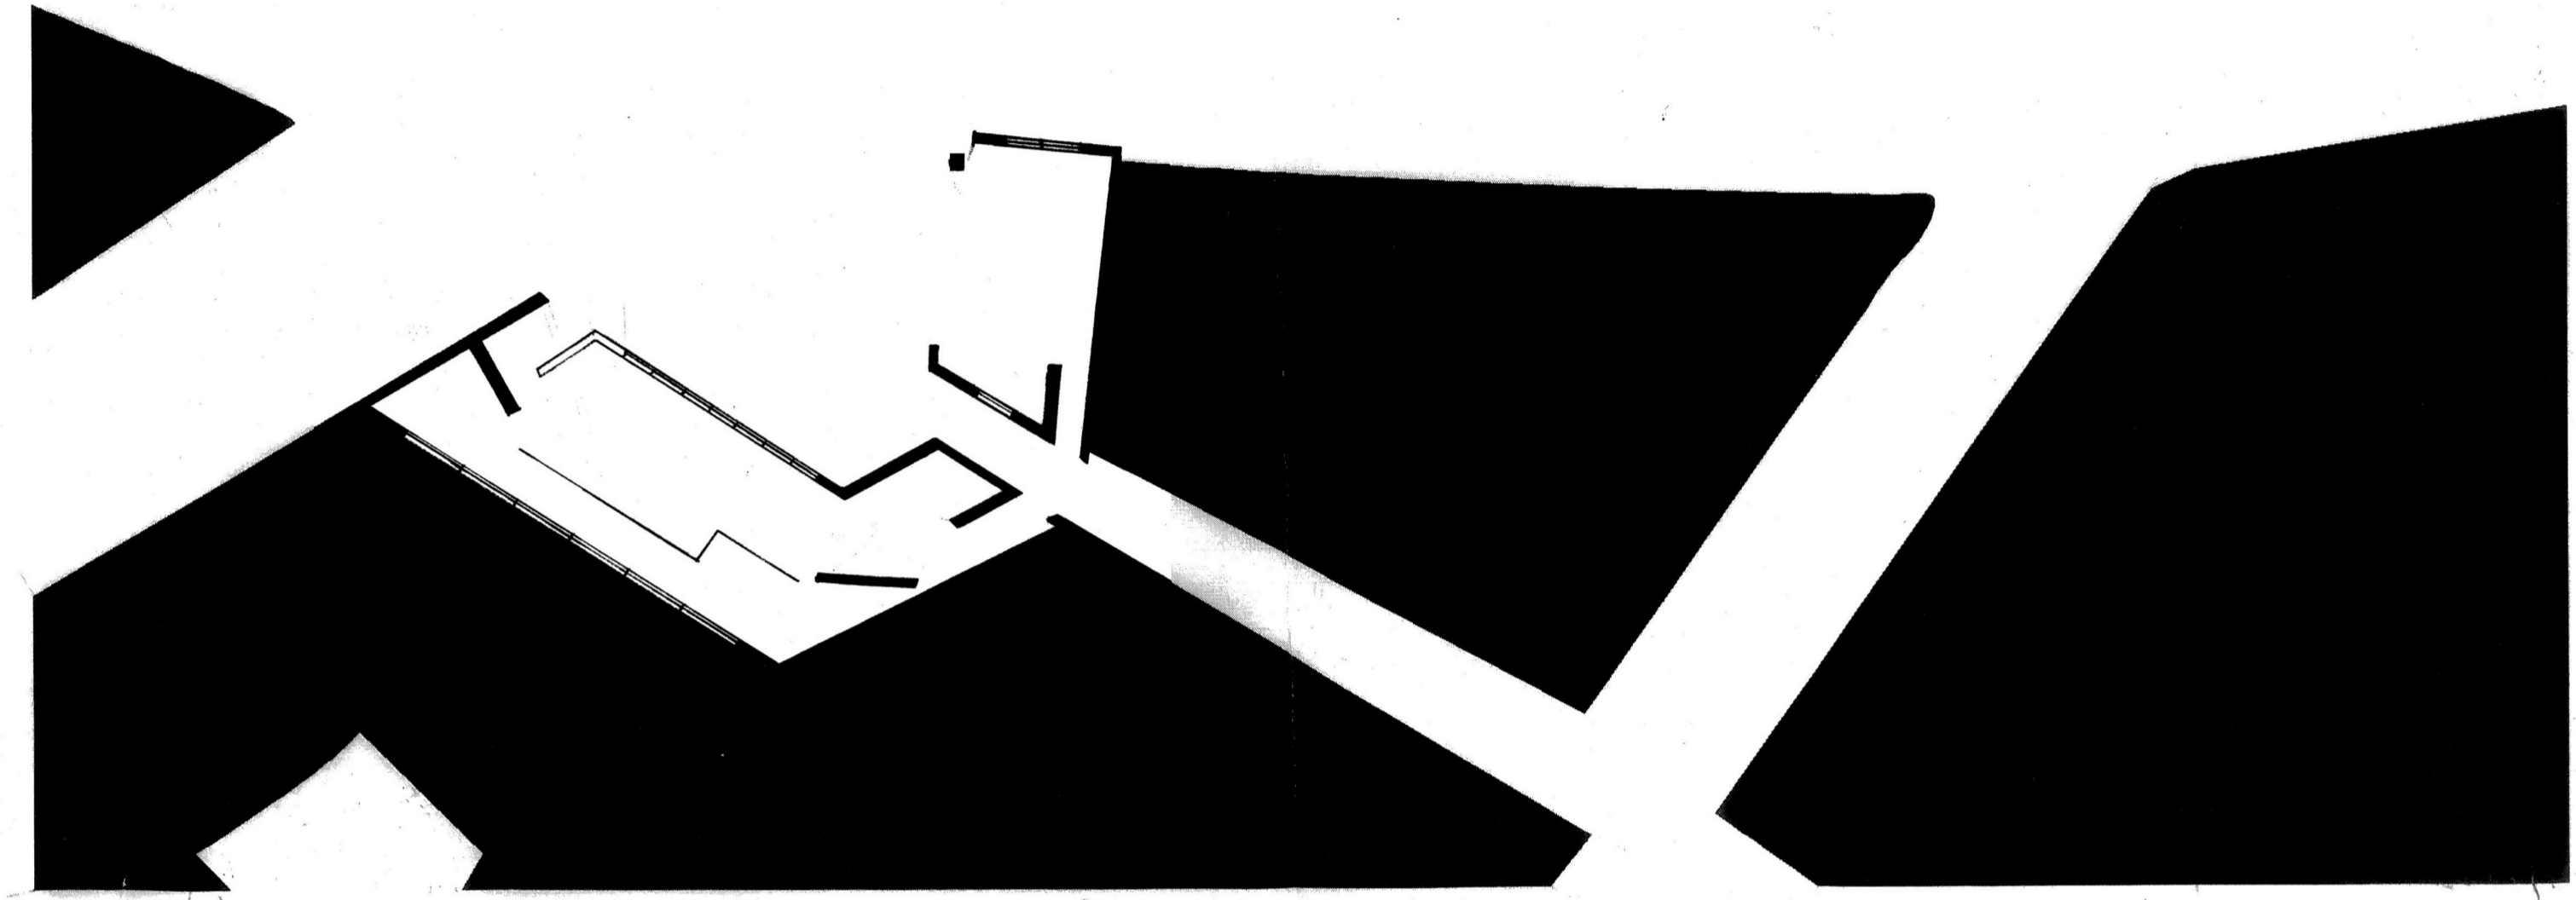
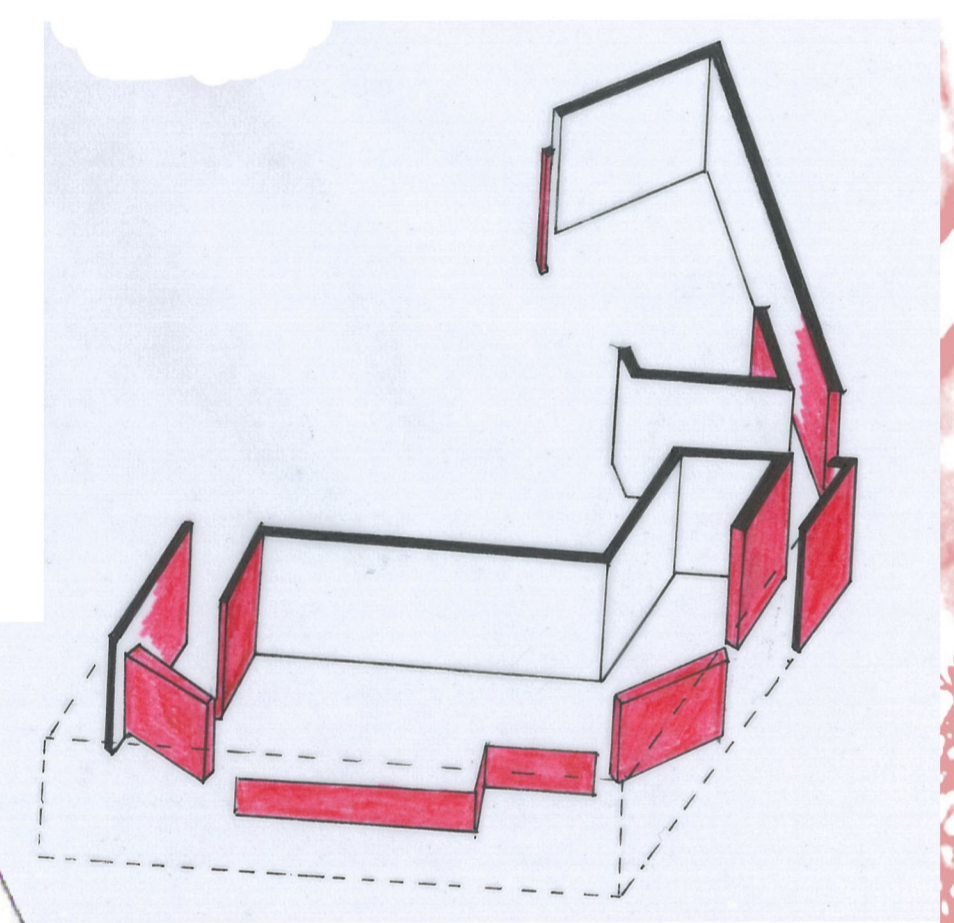
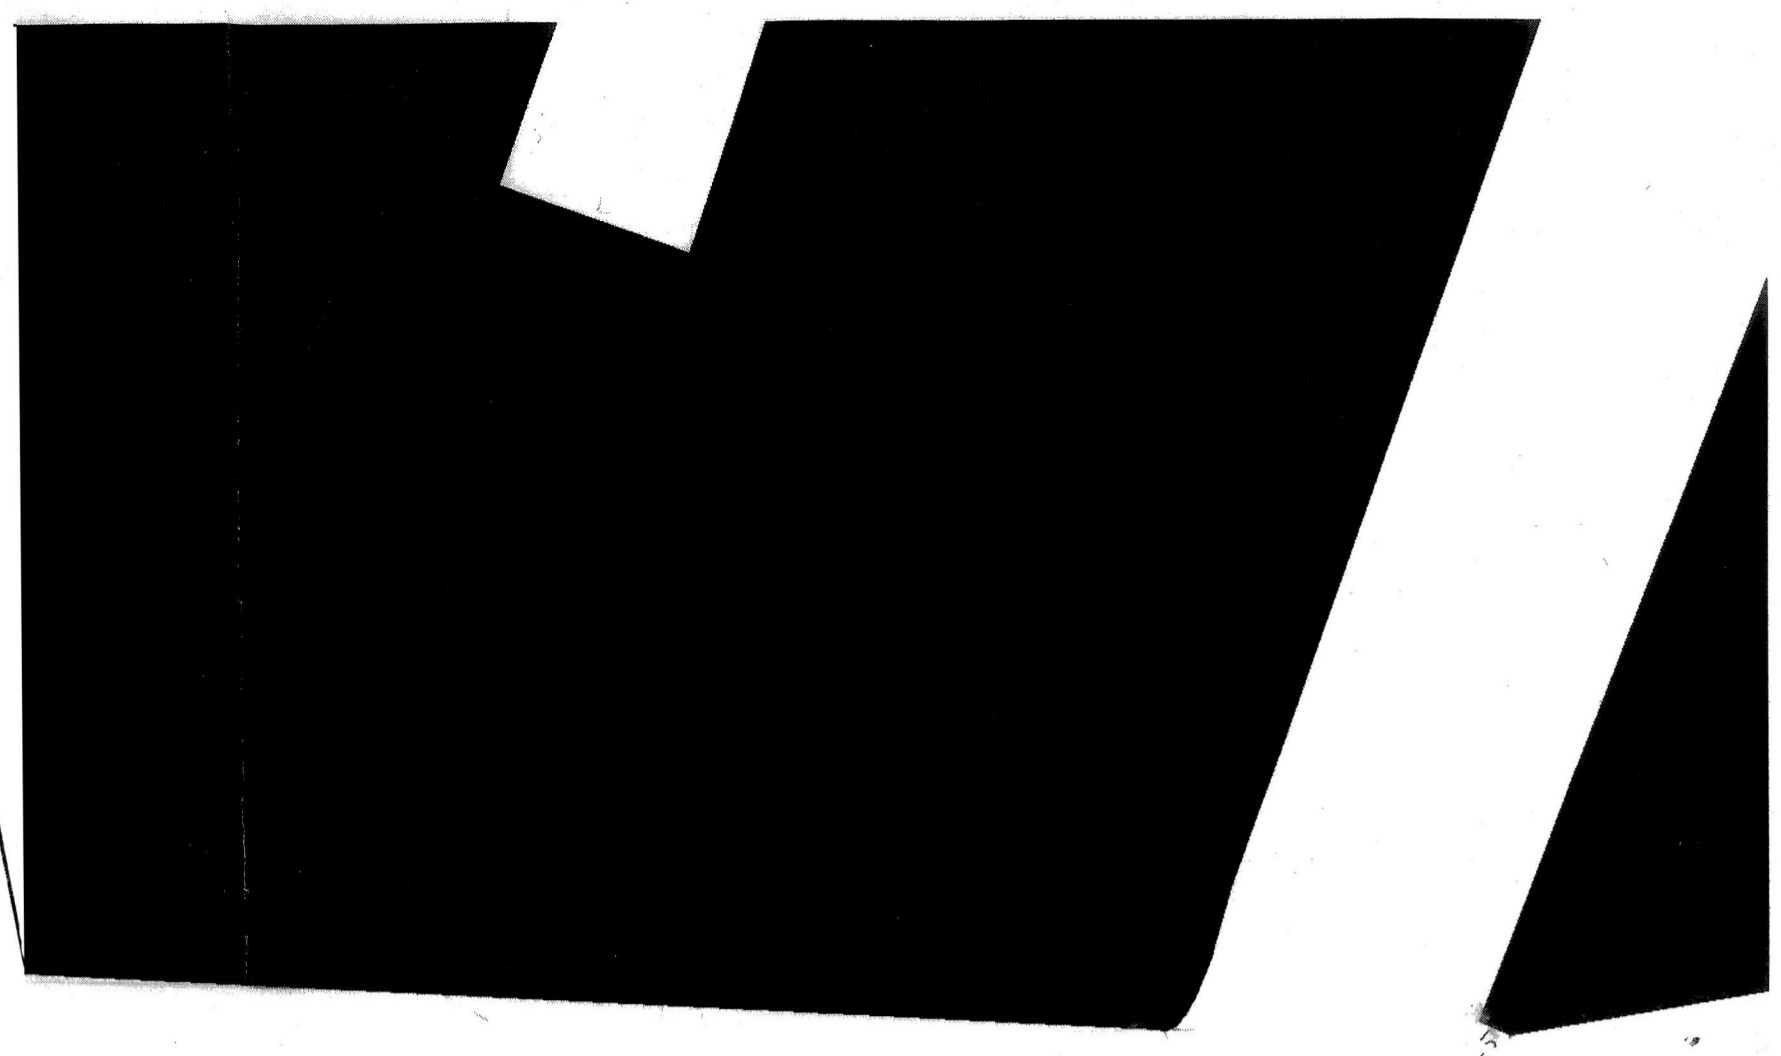
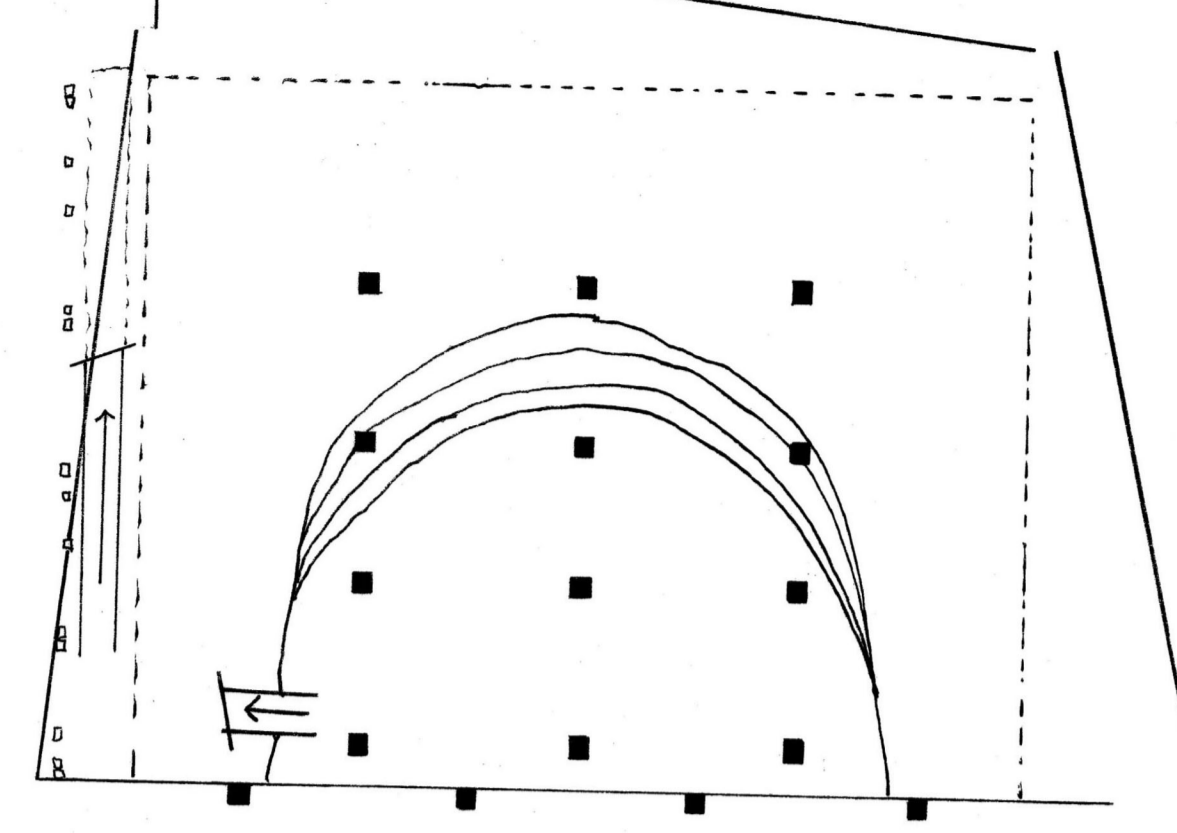
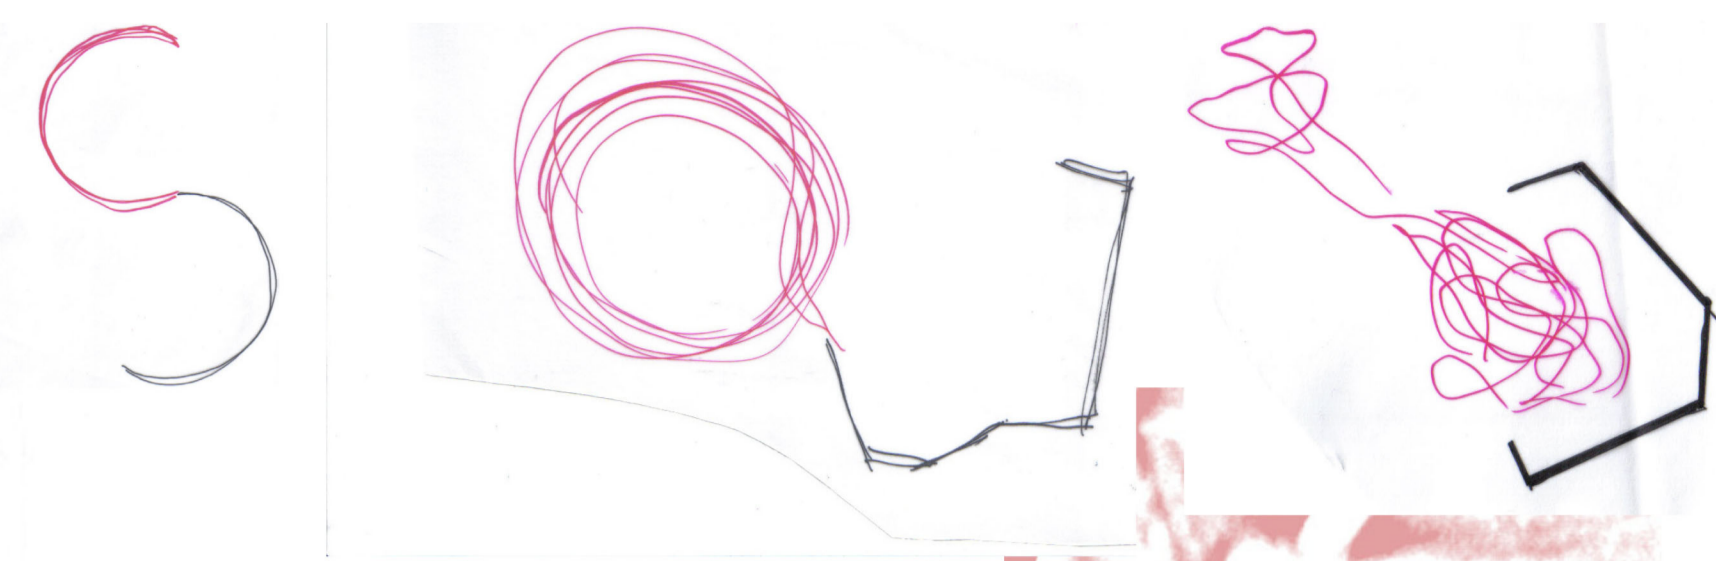
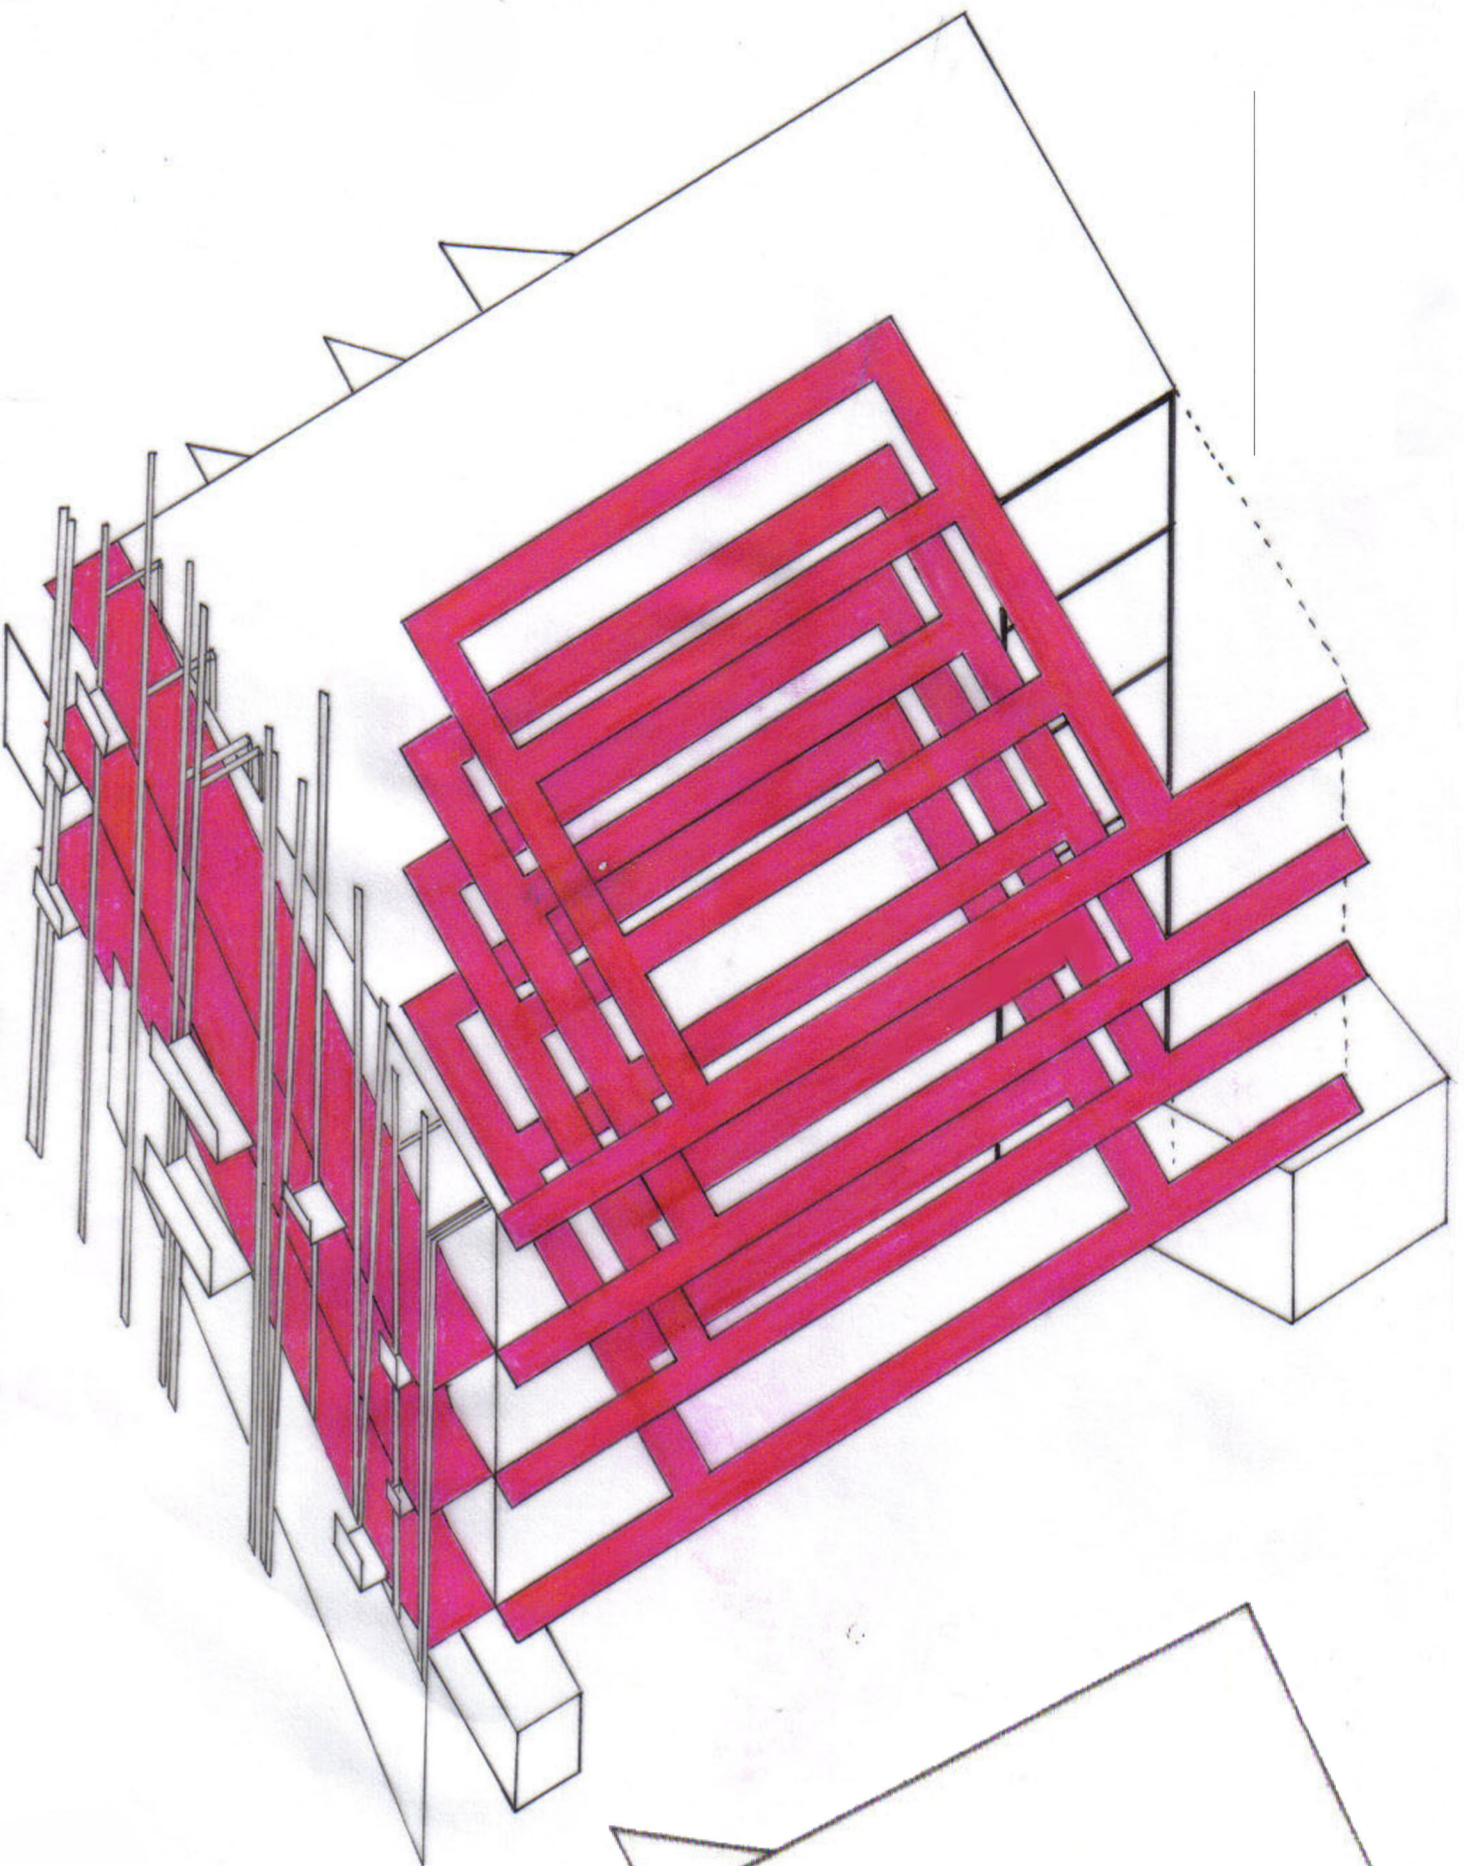



Location Location Location....Dealing with circulation....Private VS Public

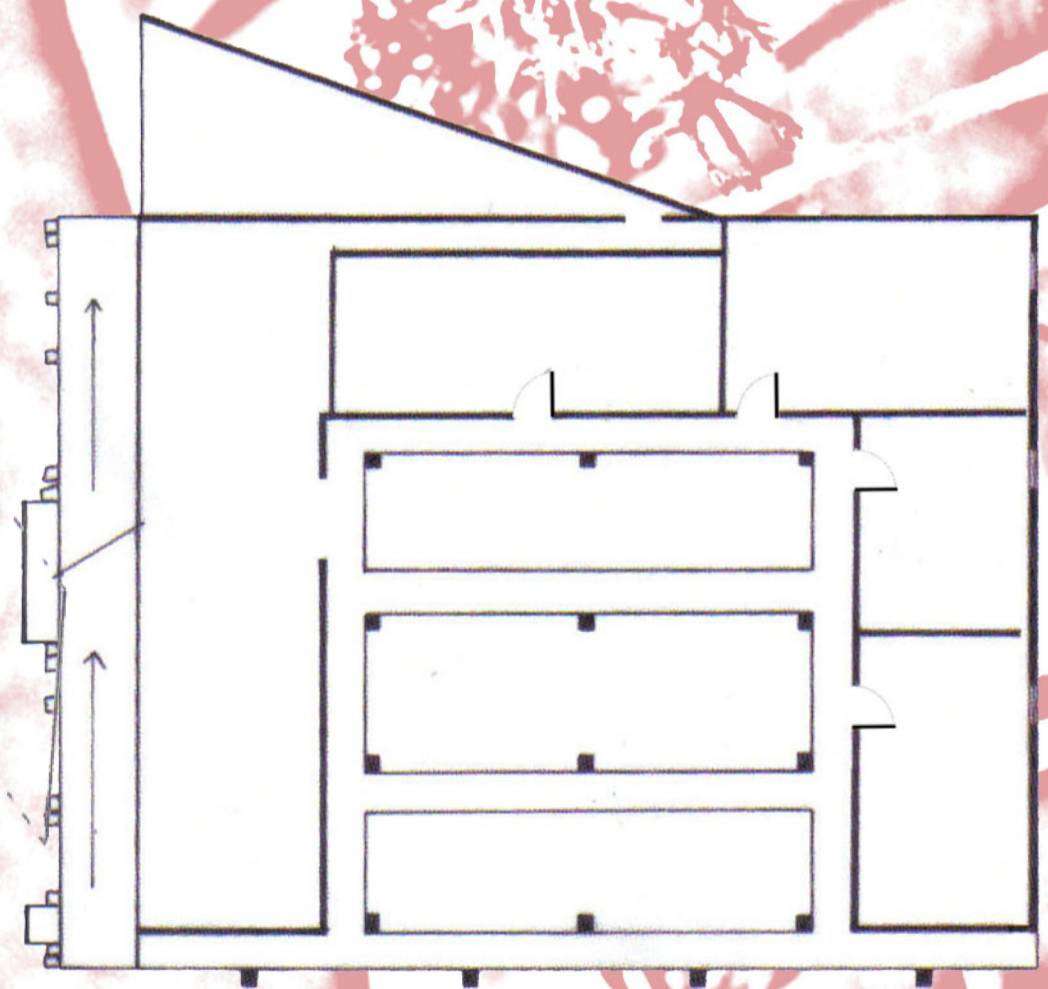


Ground Floor Plans • Scale 1:200

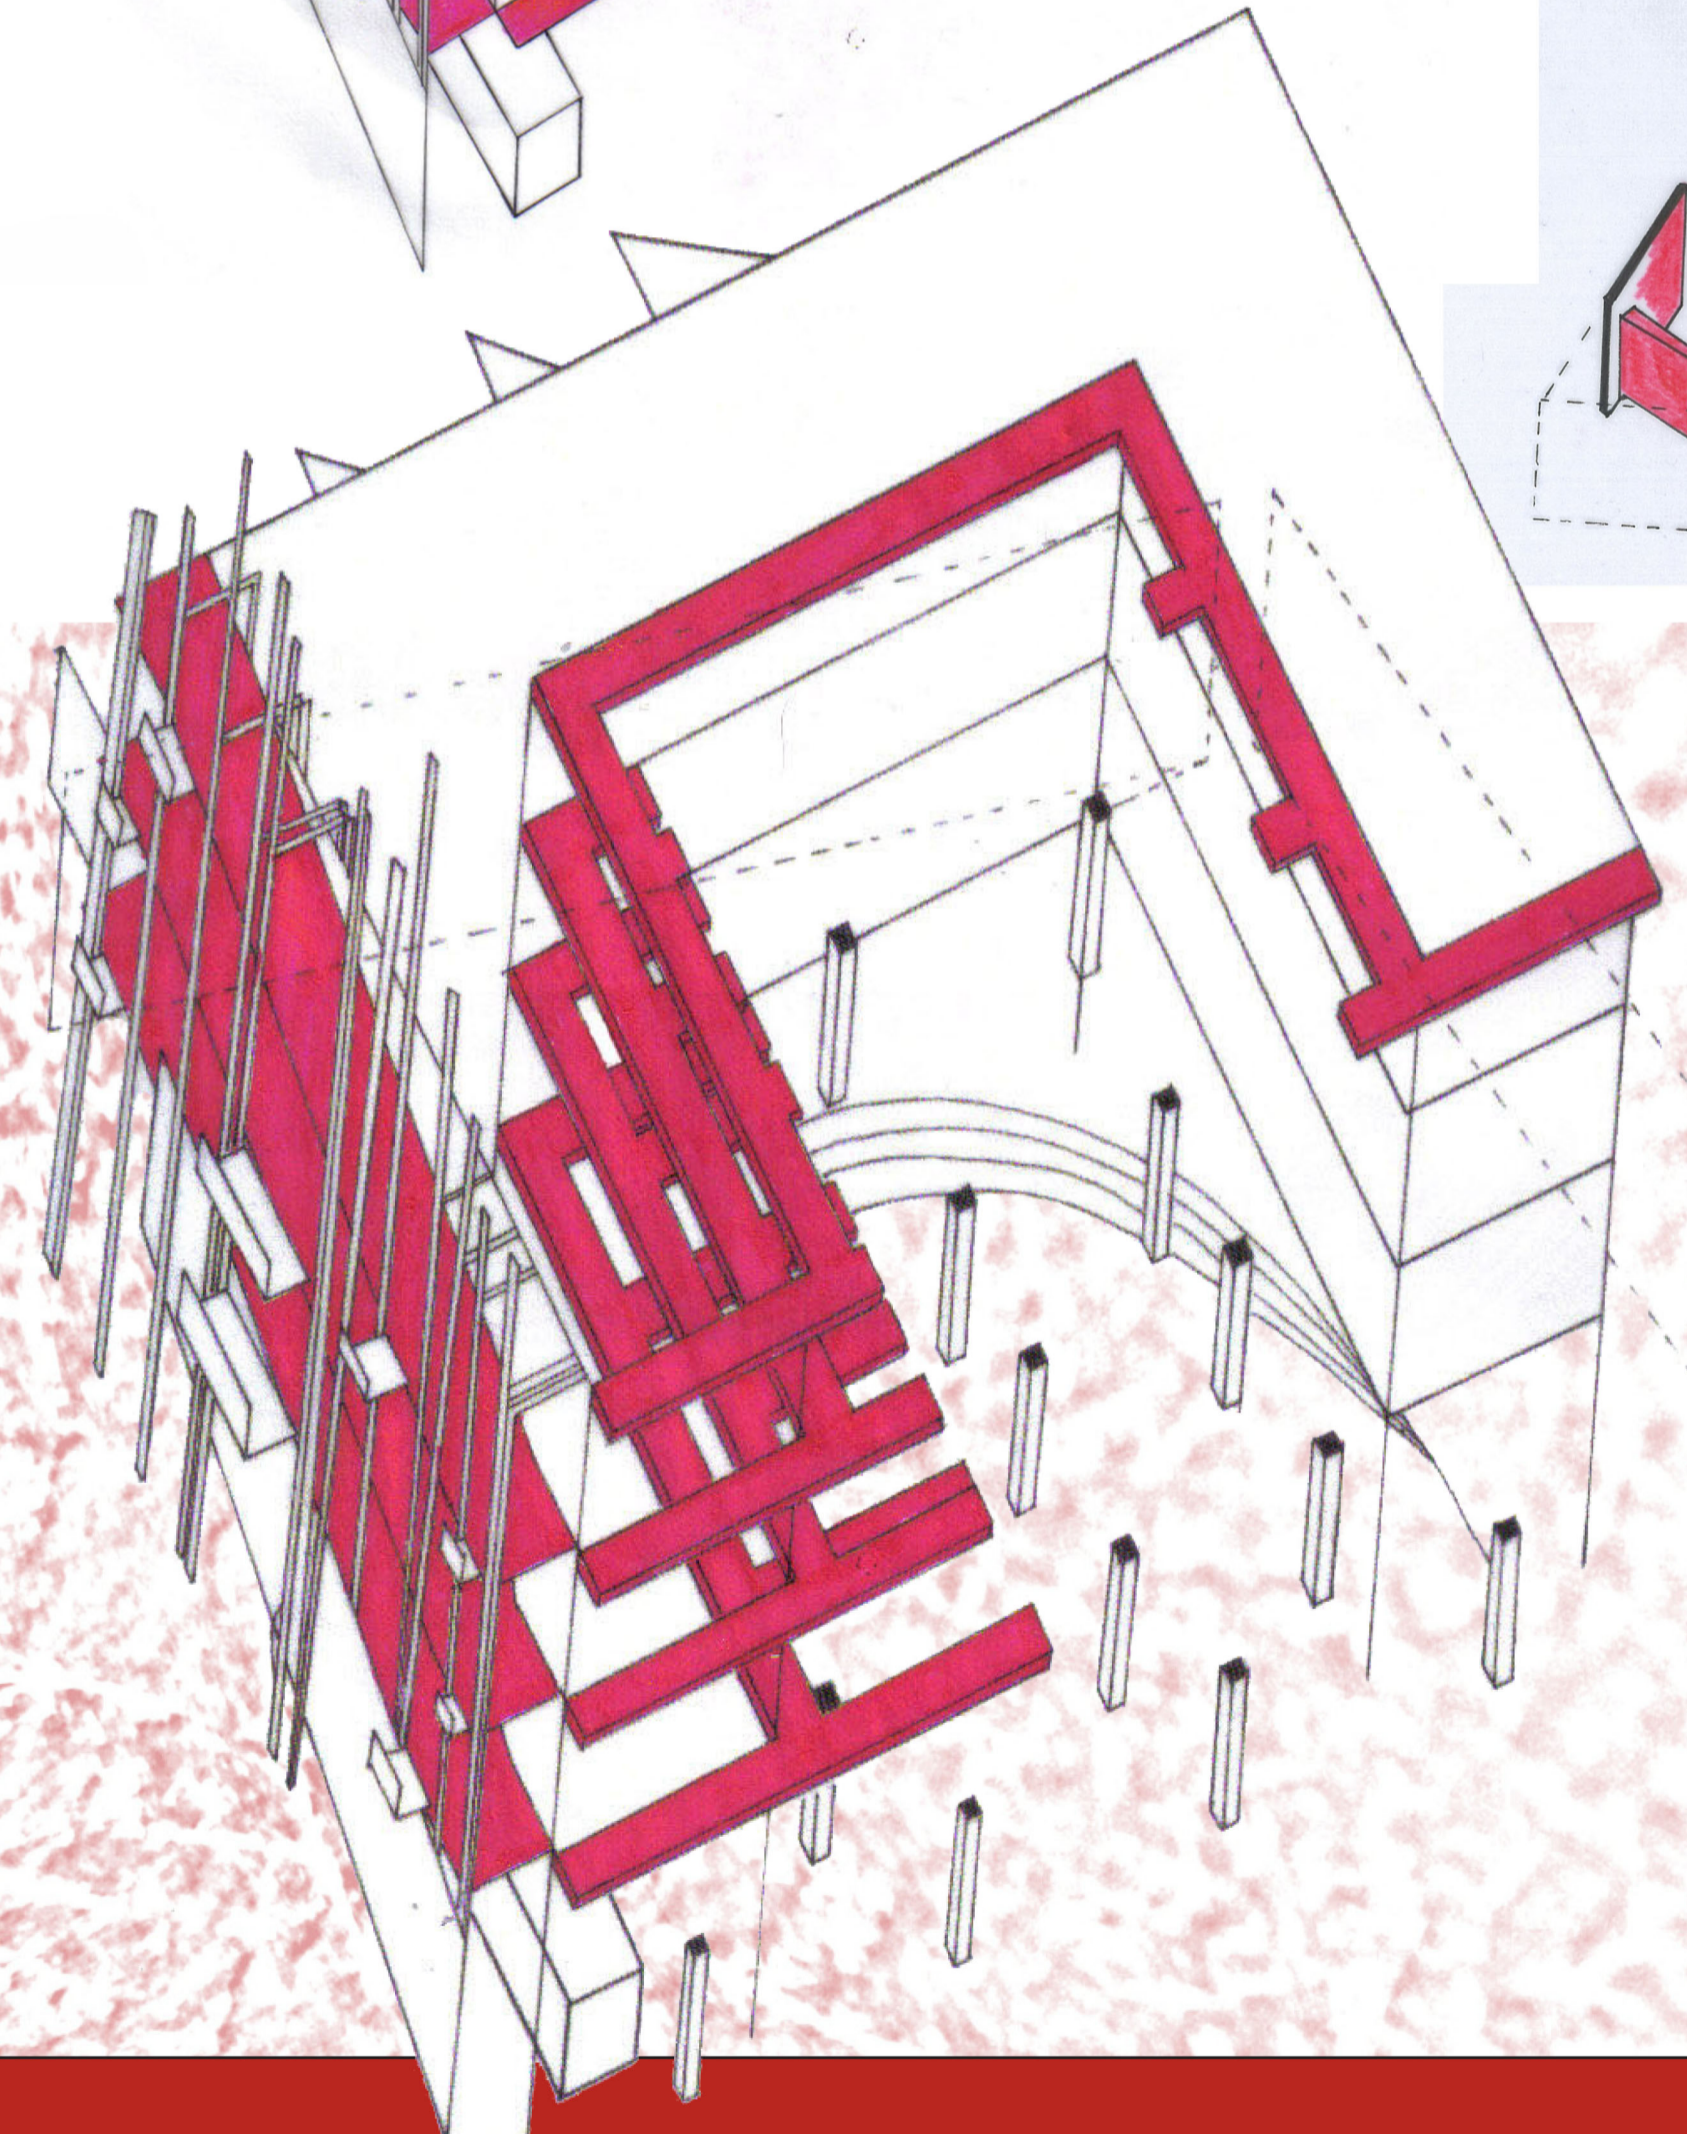


First Floor Plan

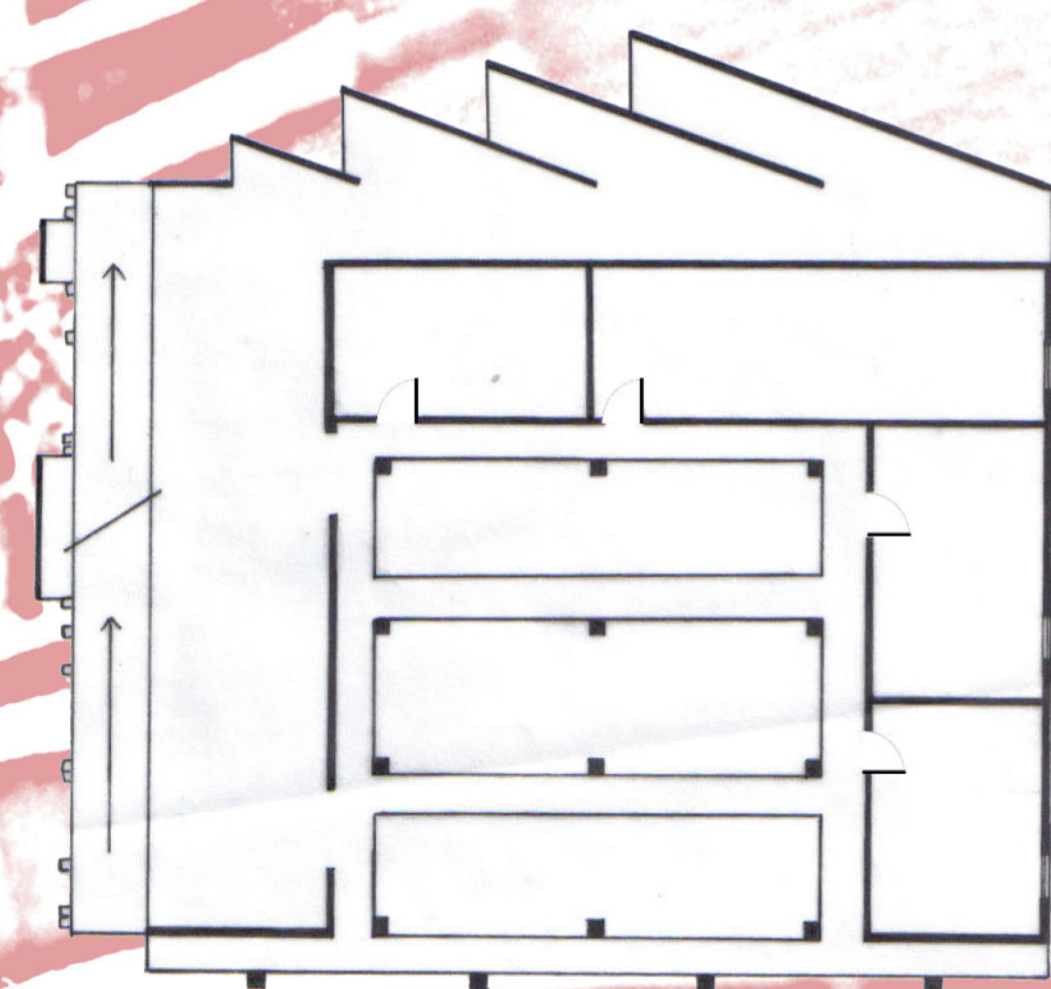

Second Floor Plan

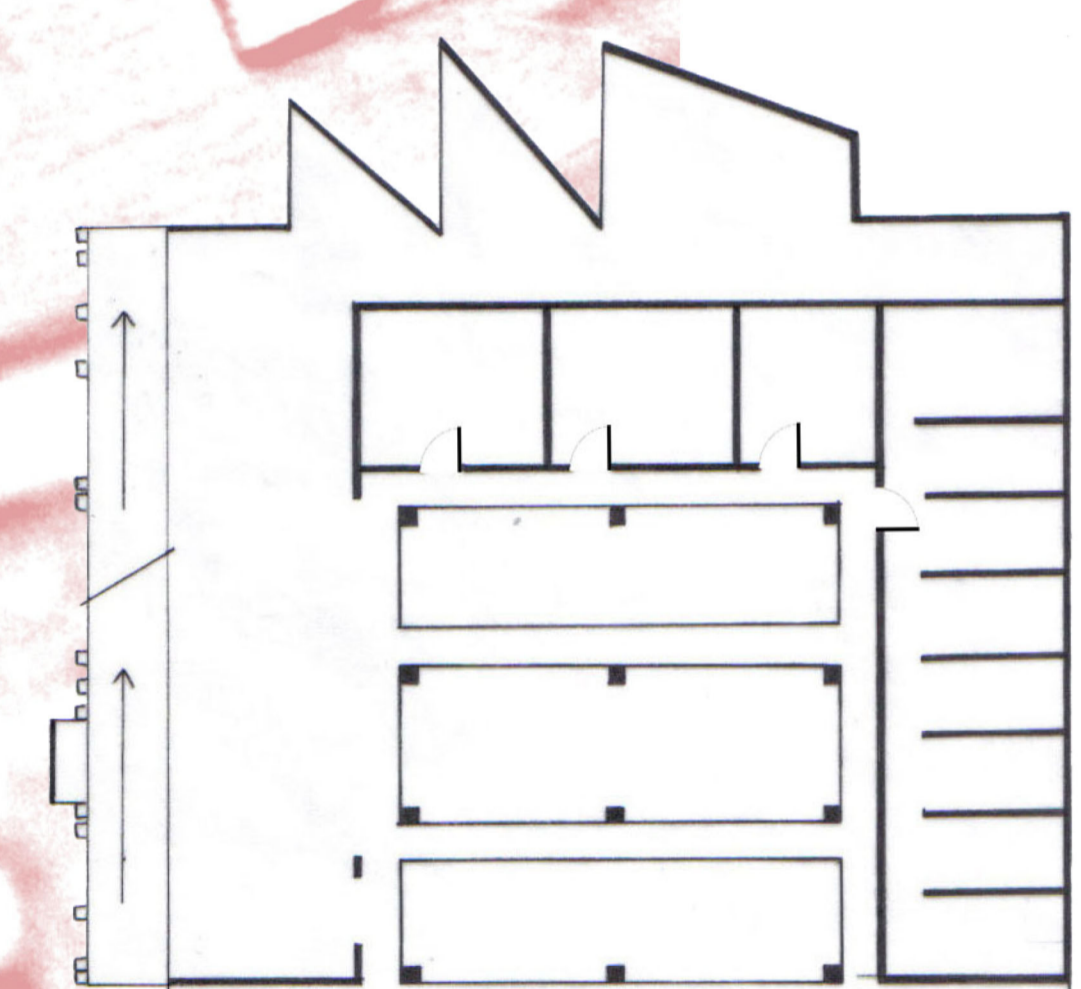

Third Floor Plan

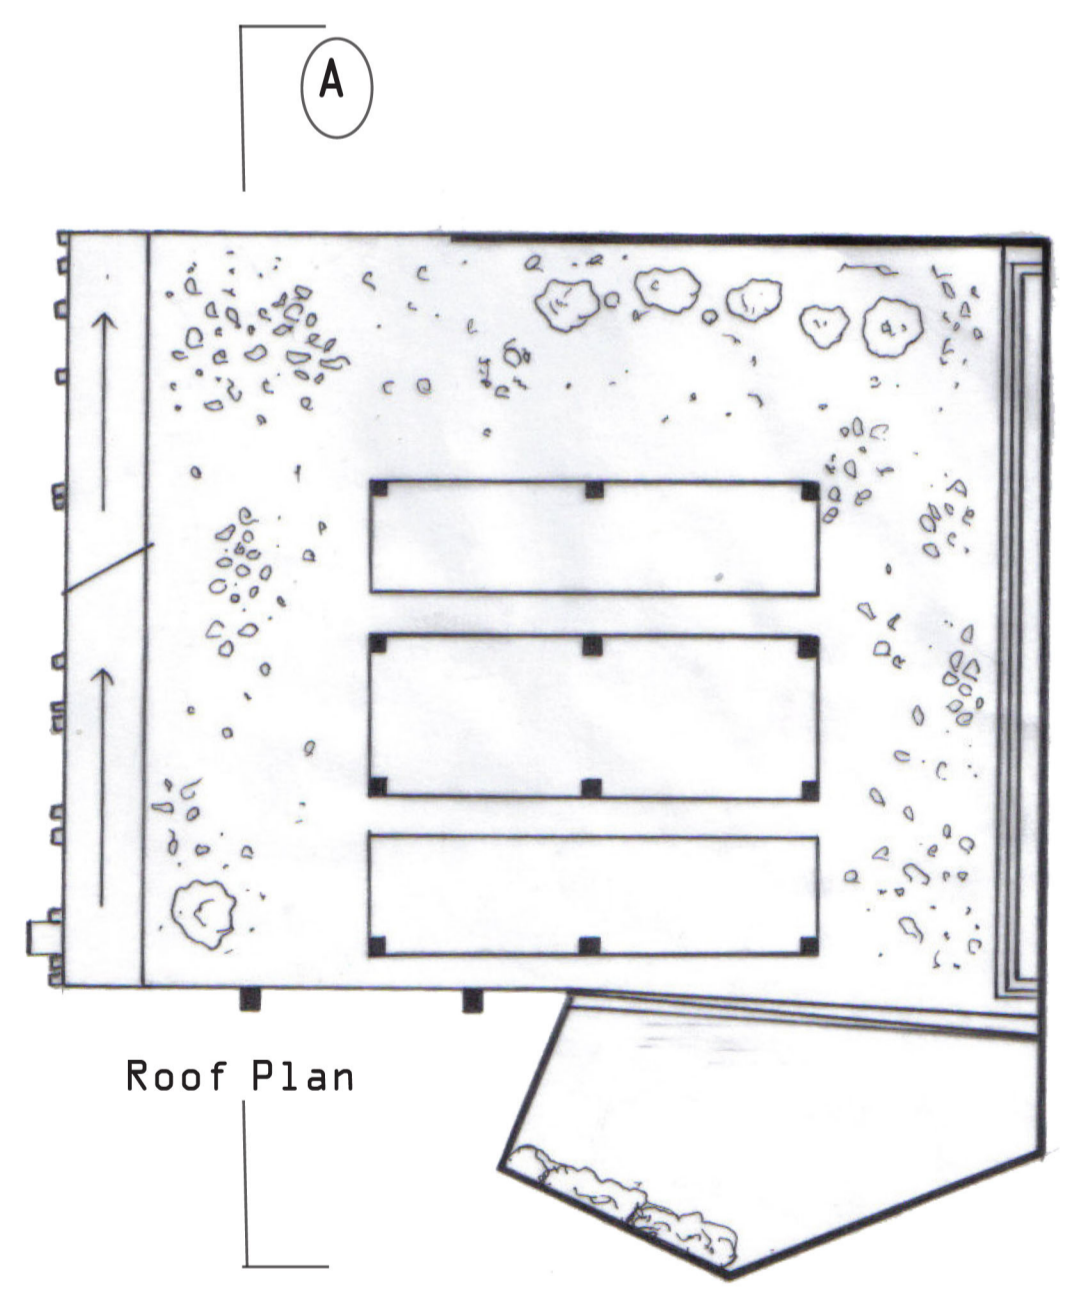

Roof Plan



Madrid Backpackers Hostel...