



# New York City Library


Katherine McCourt  
SID:3091 879 901  
G5

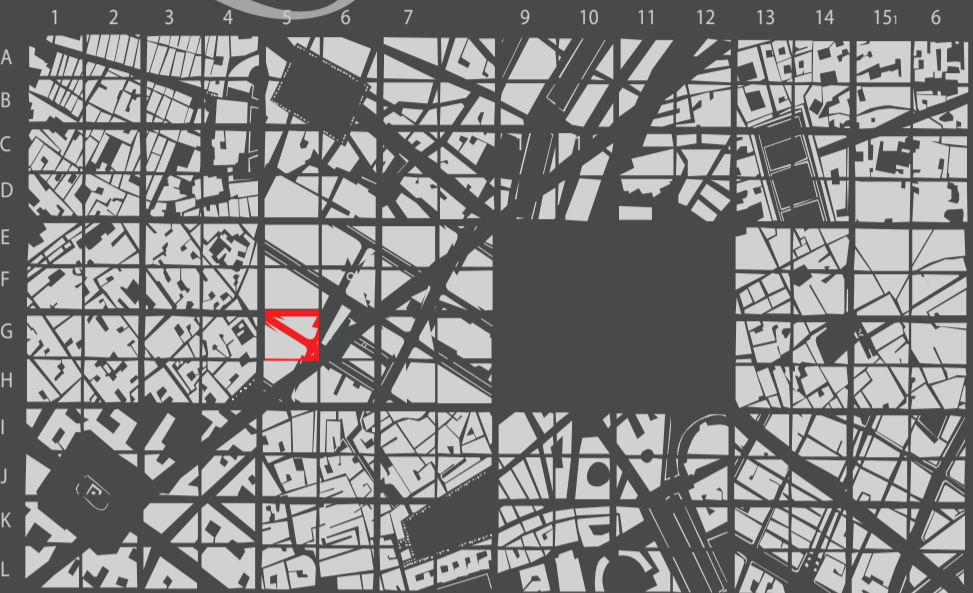


Site Plan

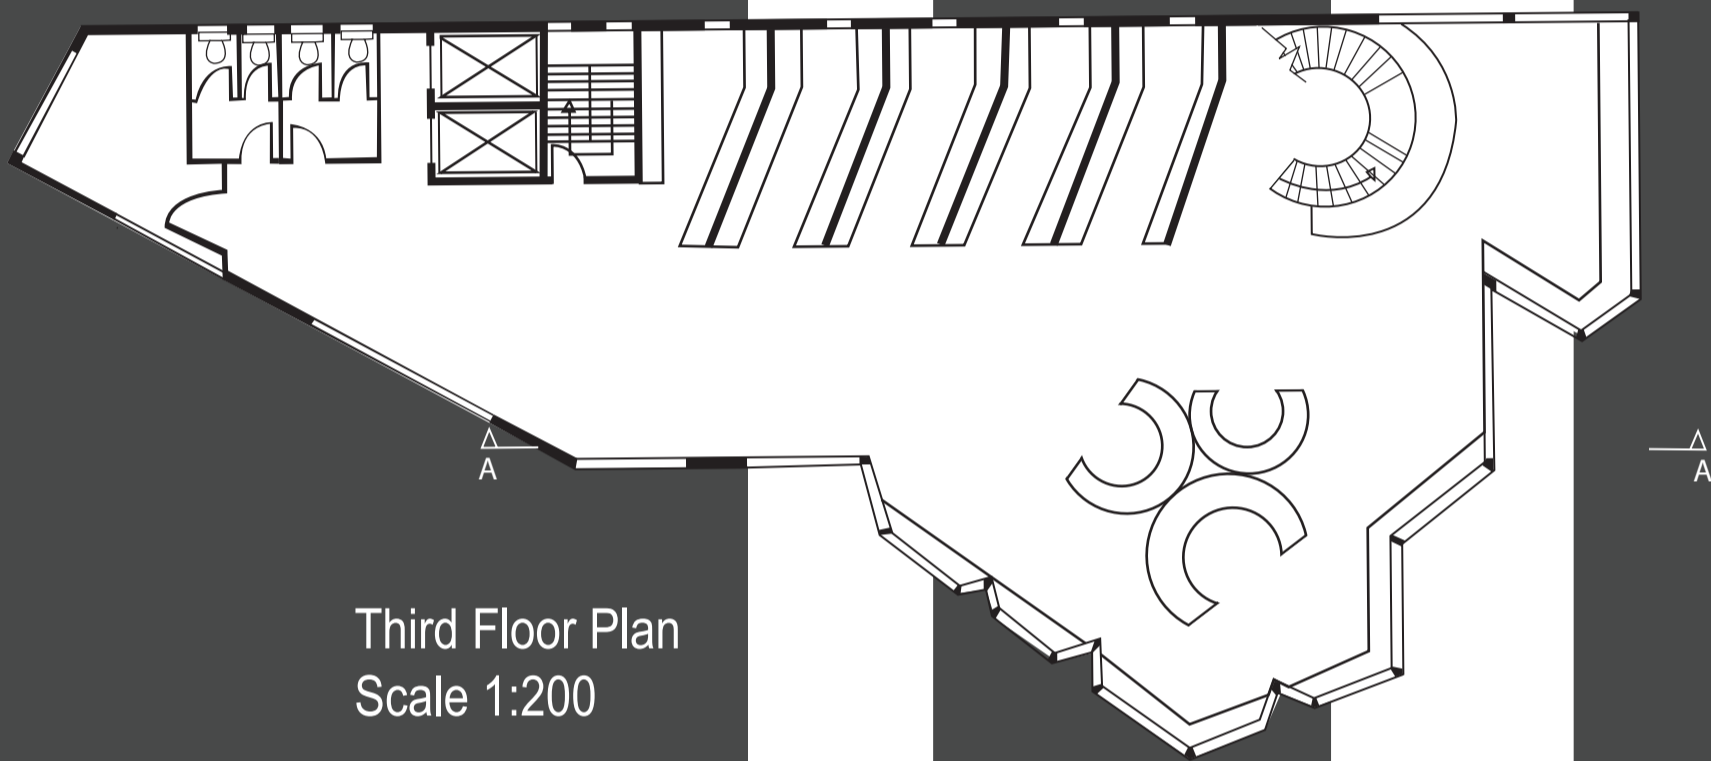


Third Floor Plan  
Scale 1:200

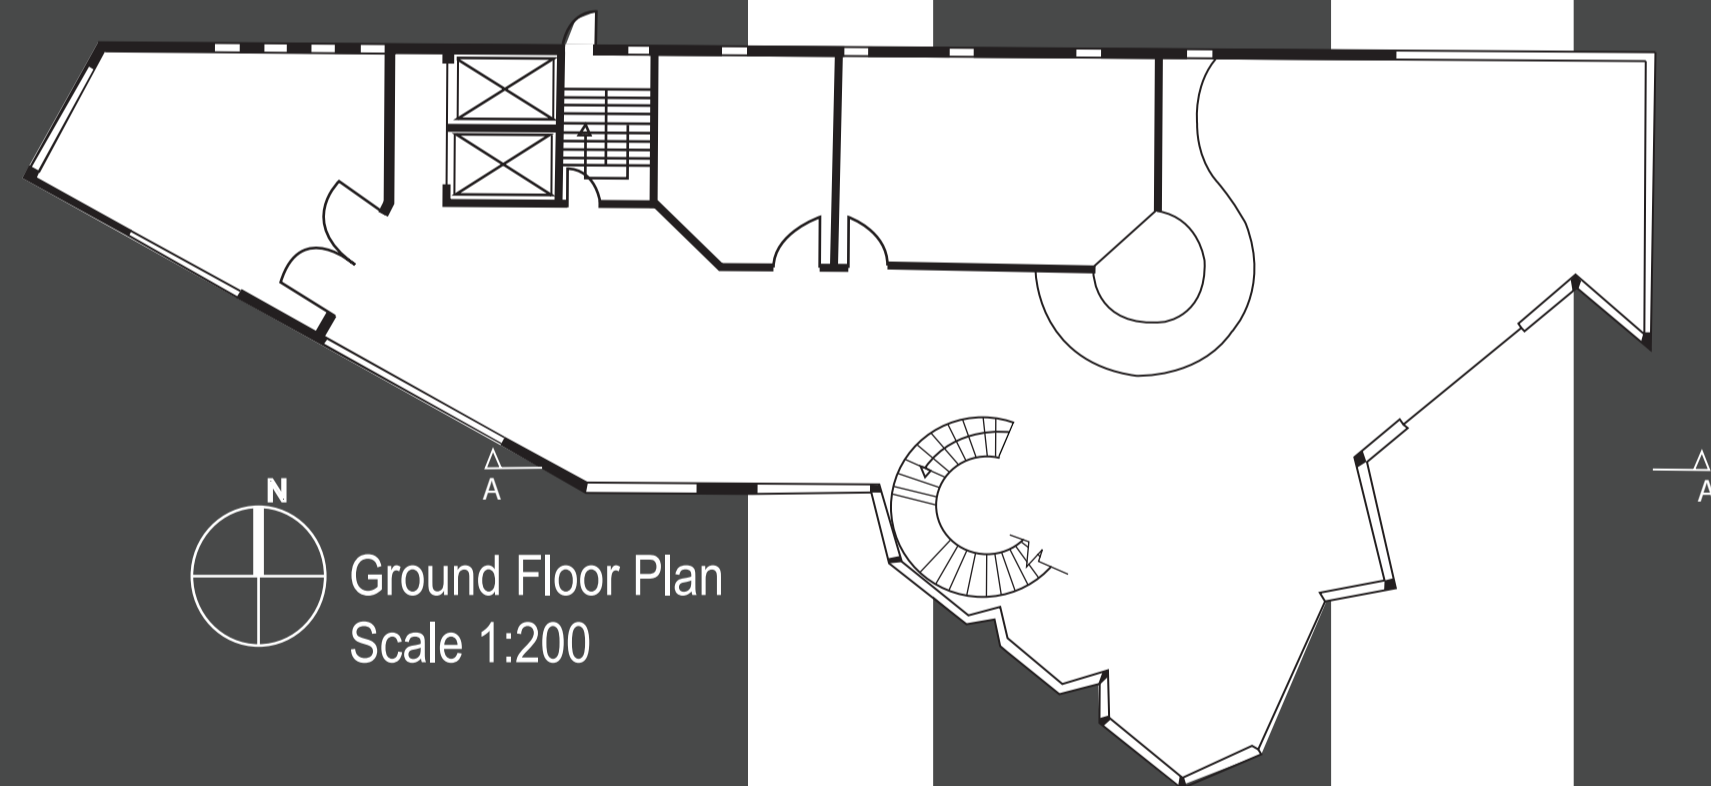

Ground Floor Plan  
Scale 1:200

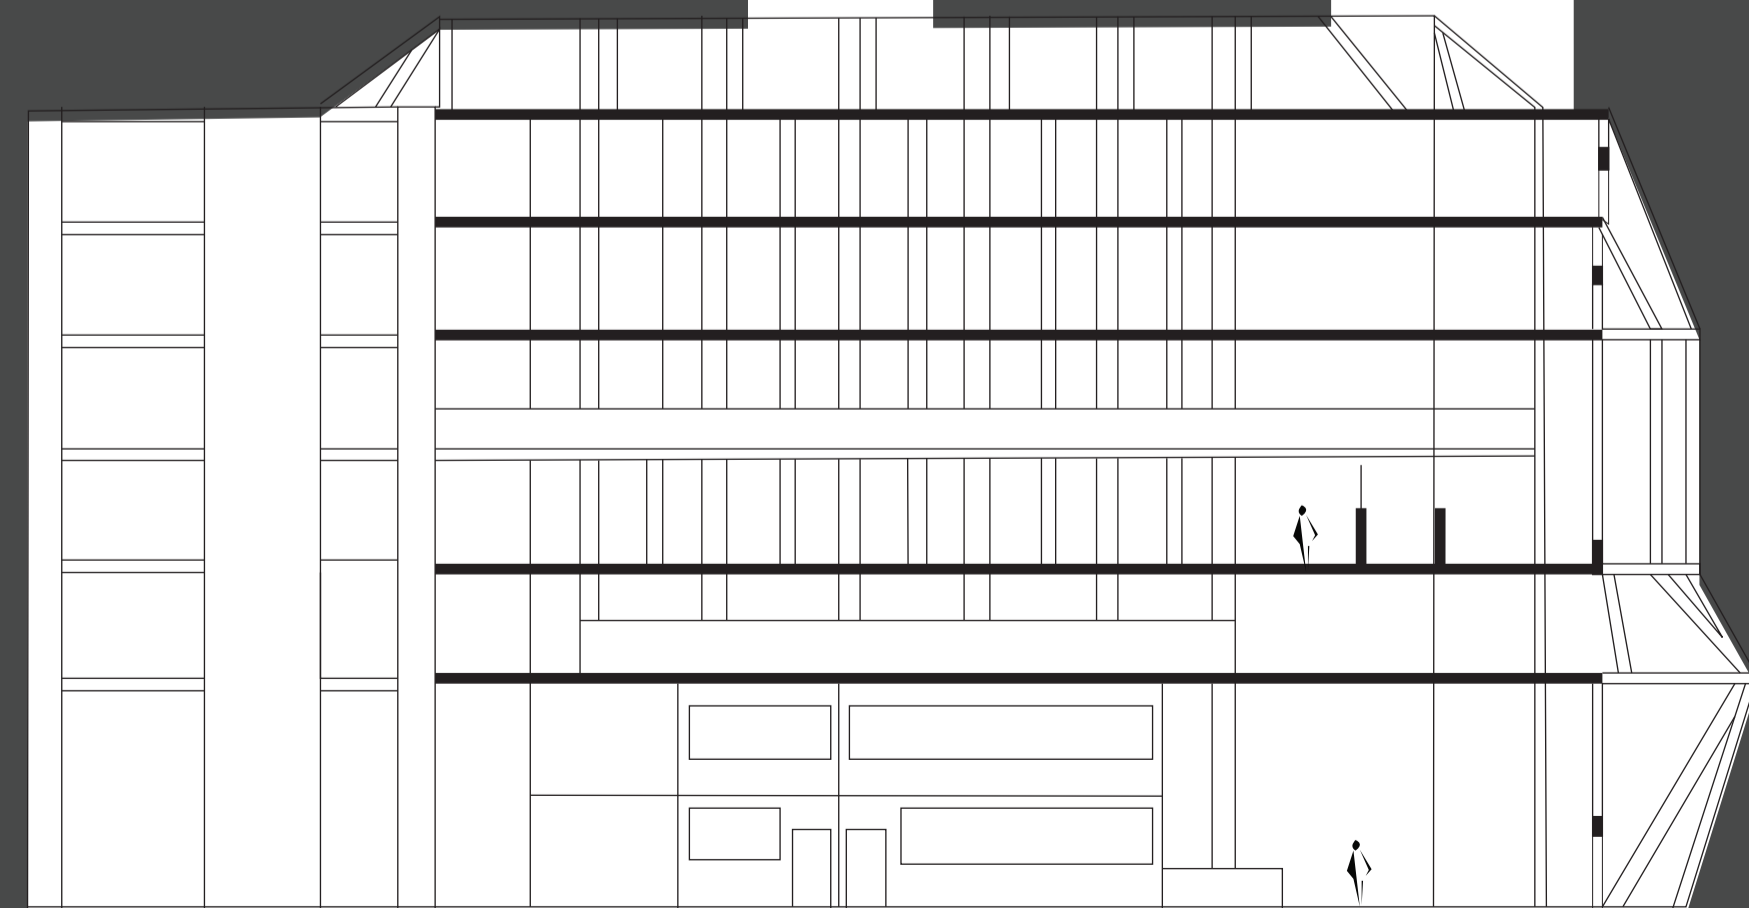


Section AA  
Scale 1:200

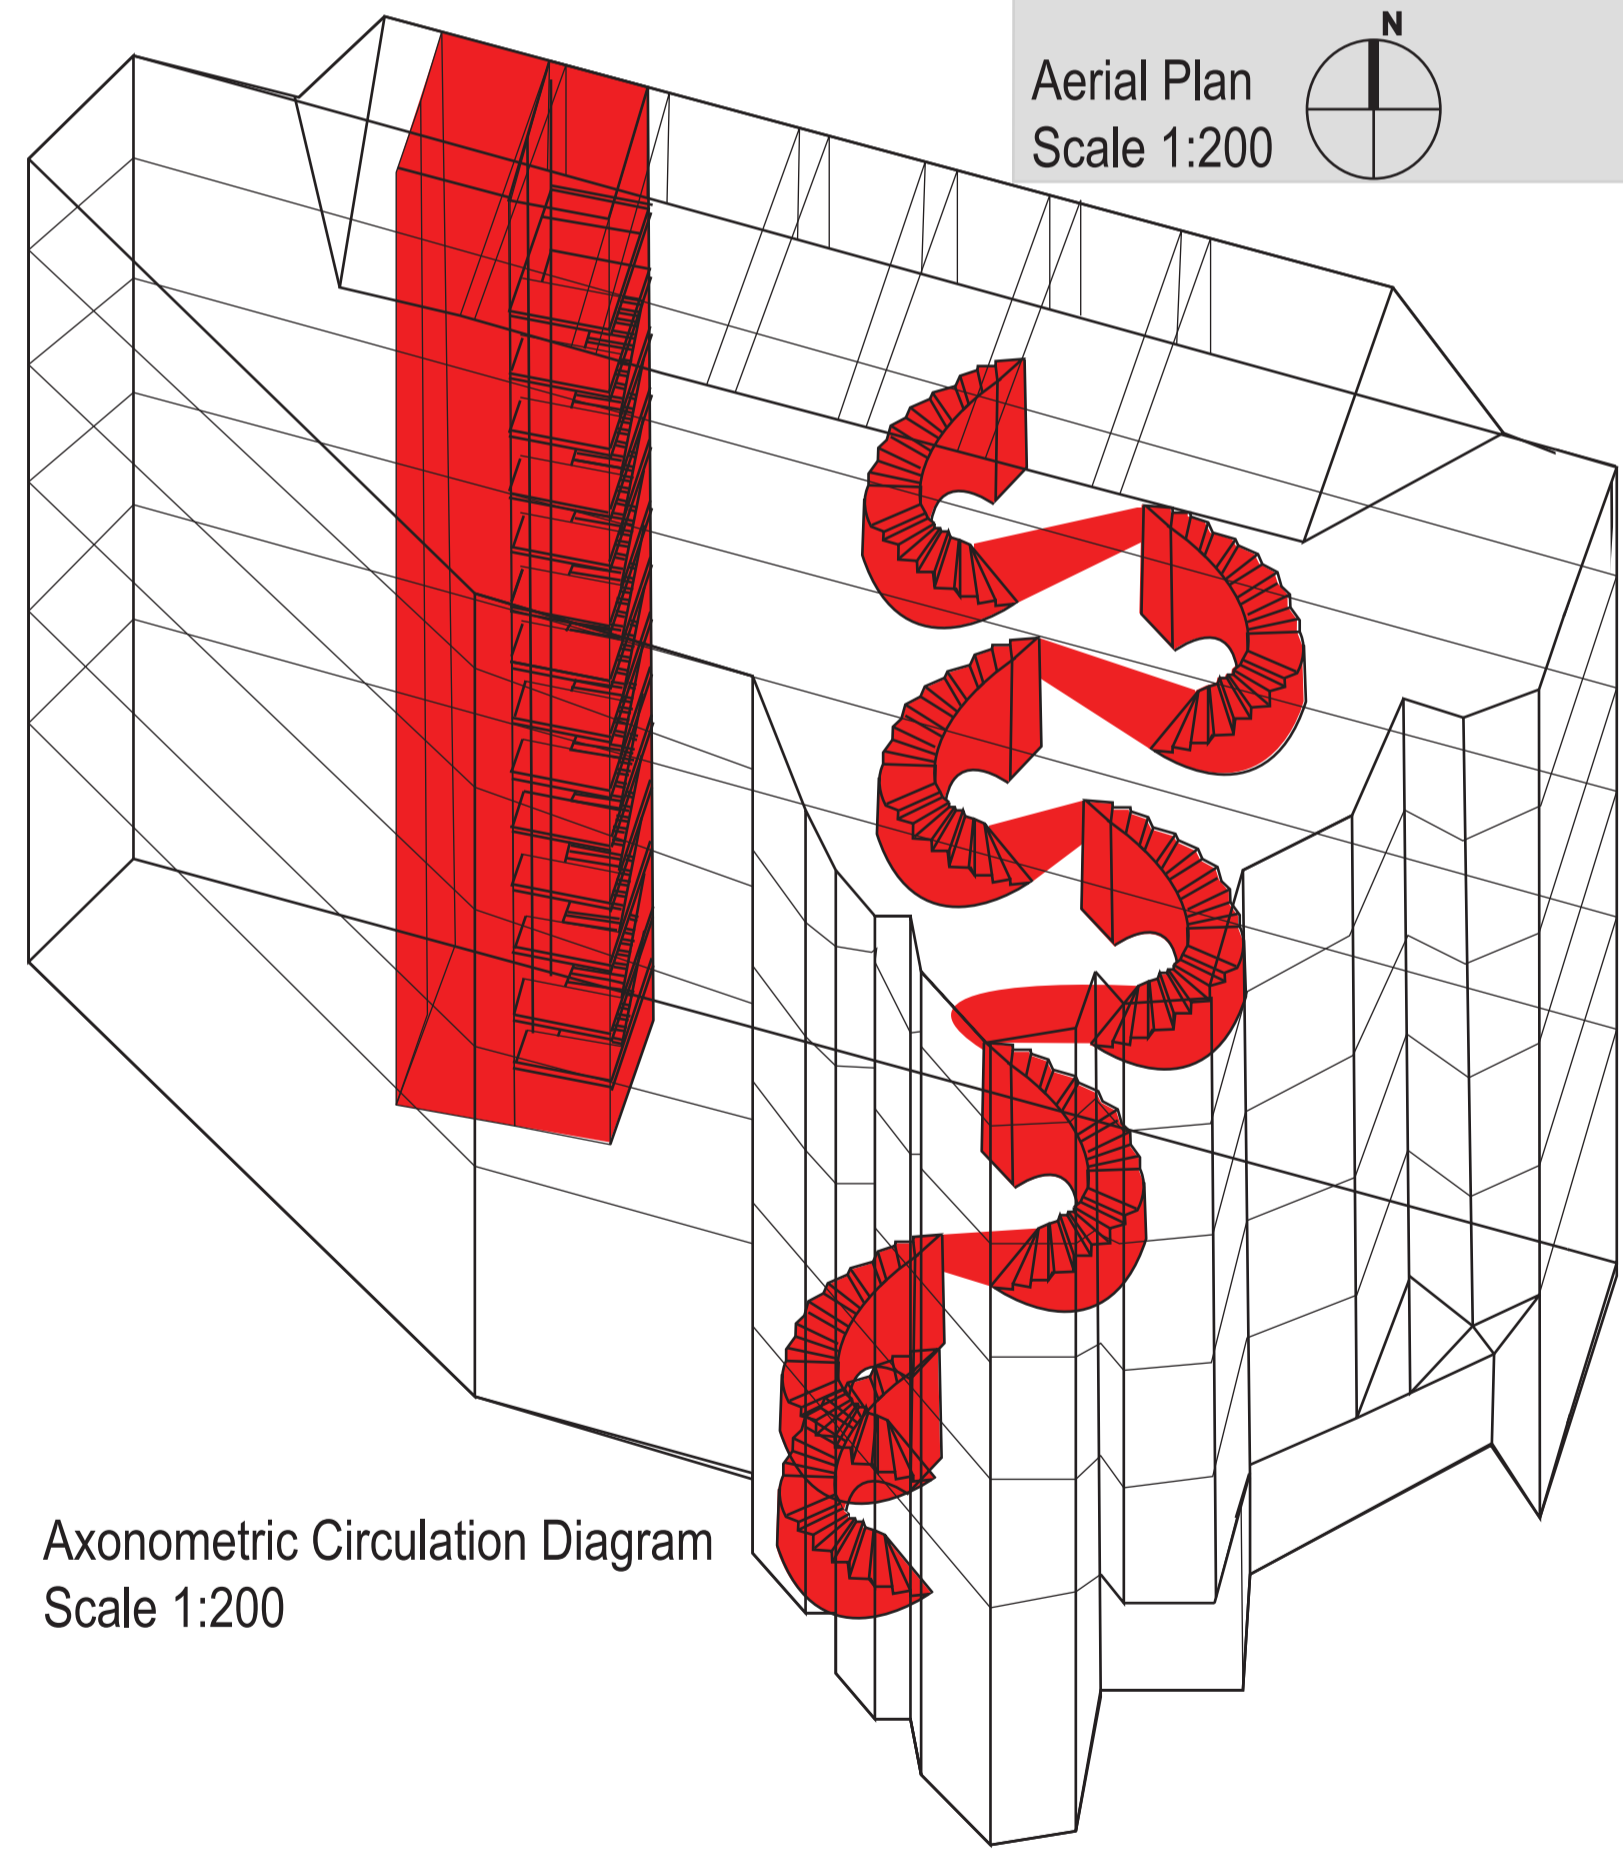

Axonometric Circulation Diagram  
Scale 1:200

Aerial Plan  
Scale 1:200

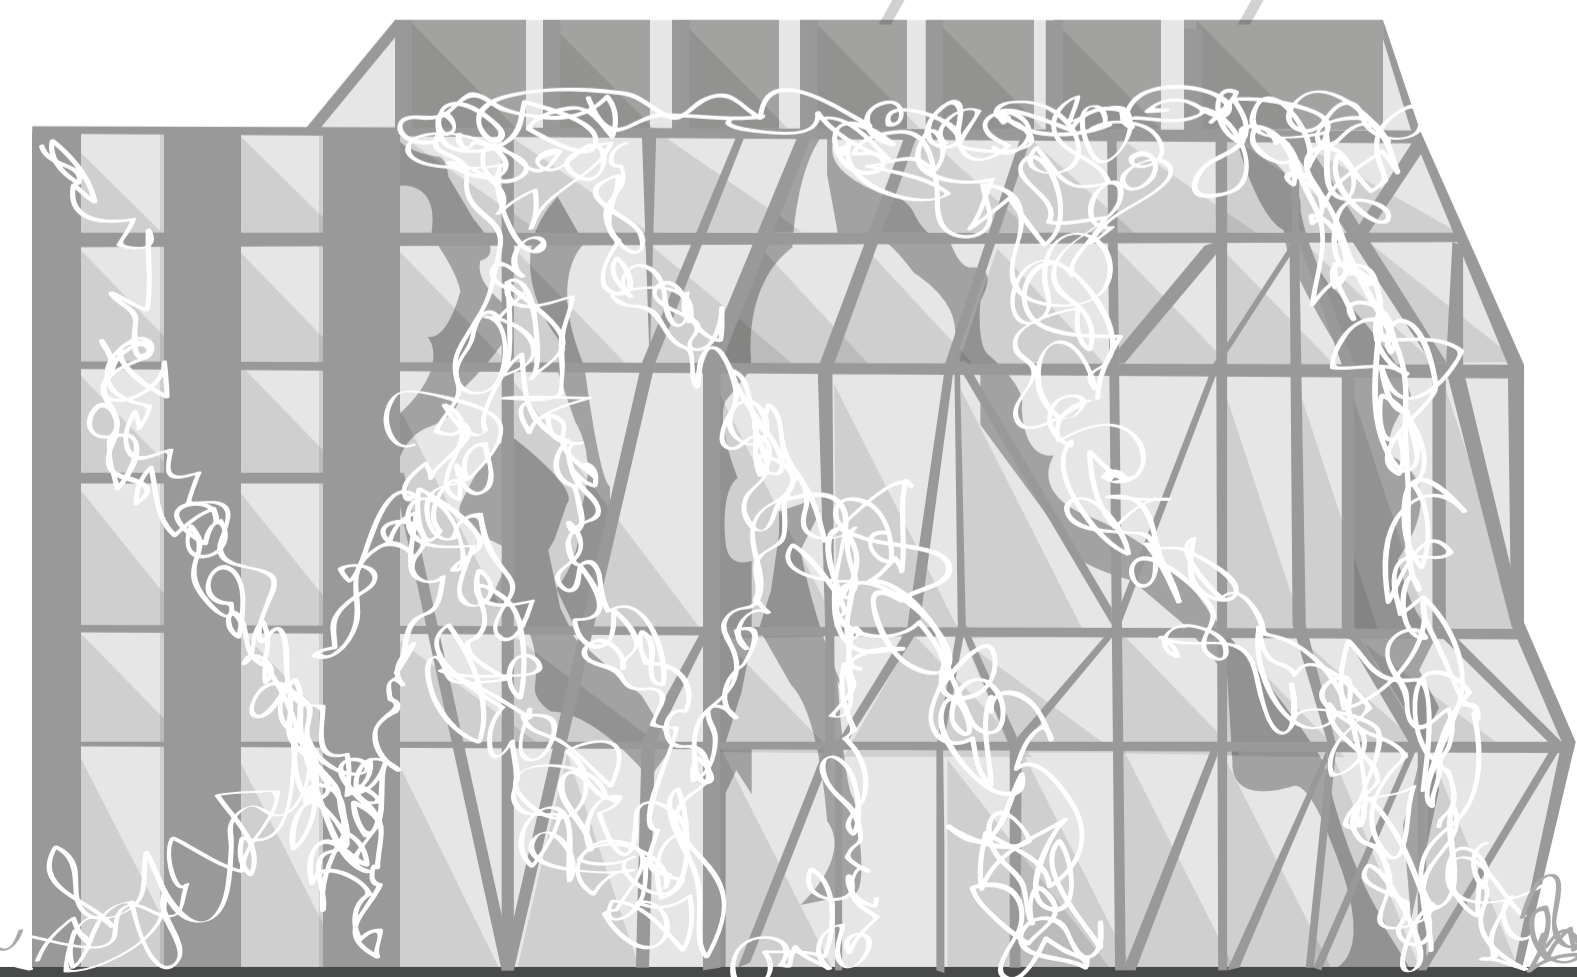

South Elevation  
Scale 1:200



Architecture is a continuing dialogue  
between generations which creates an  
environment across time.  
- Vincent Scully