



New York City Theatre F6

PROGRAM


1. Fire stair & elevators
2. Balcony
3. Orchestral pit
4. Seating
5. Lighting & sound rooms
6. Storage
7. Amenities
8. Convertable gallery space
9. Stage
10. Stage wings
11. Dressing rooms
12. Kitchen & bar
13. Offices
14. Costume & prop constructing facilities
15. Rehearsal rooms

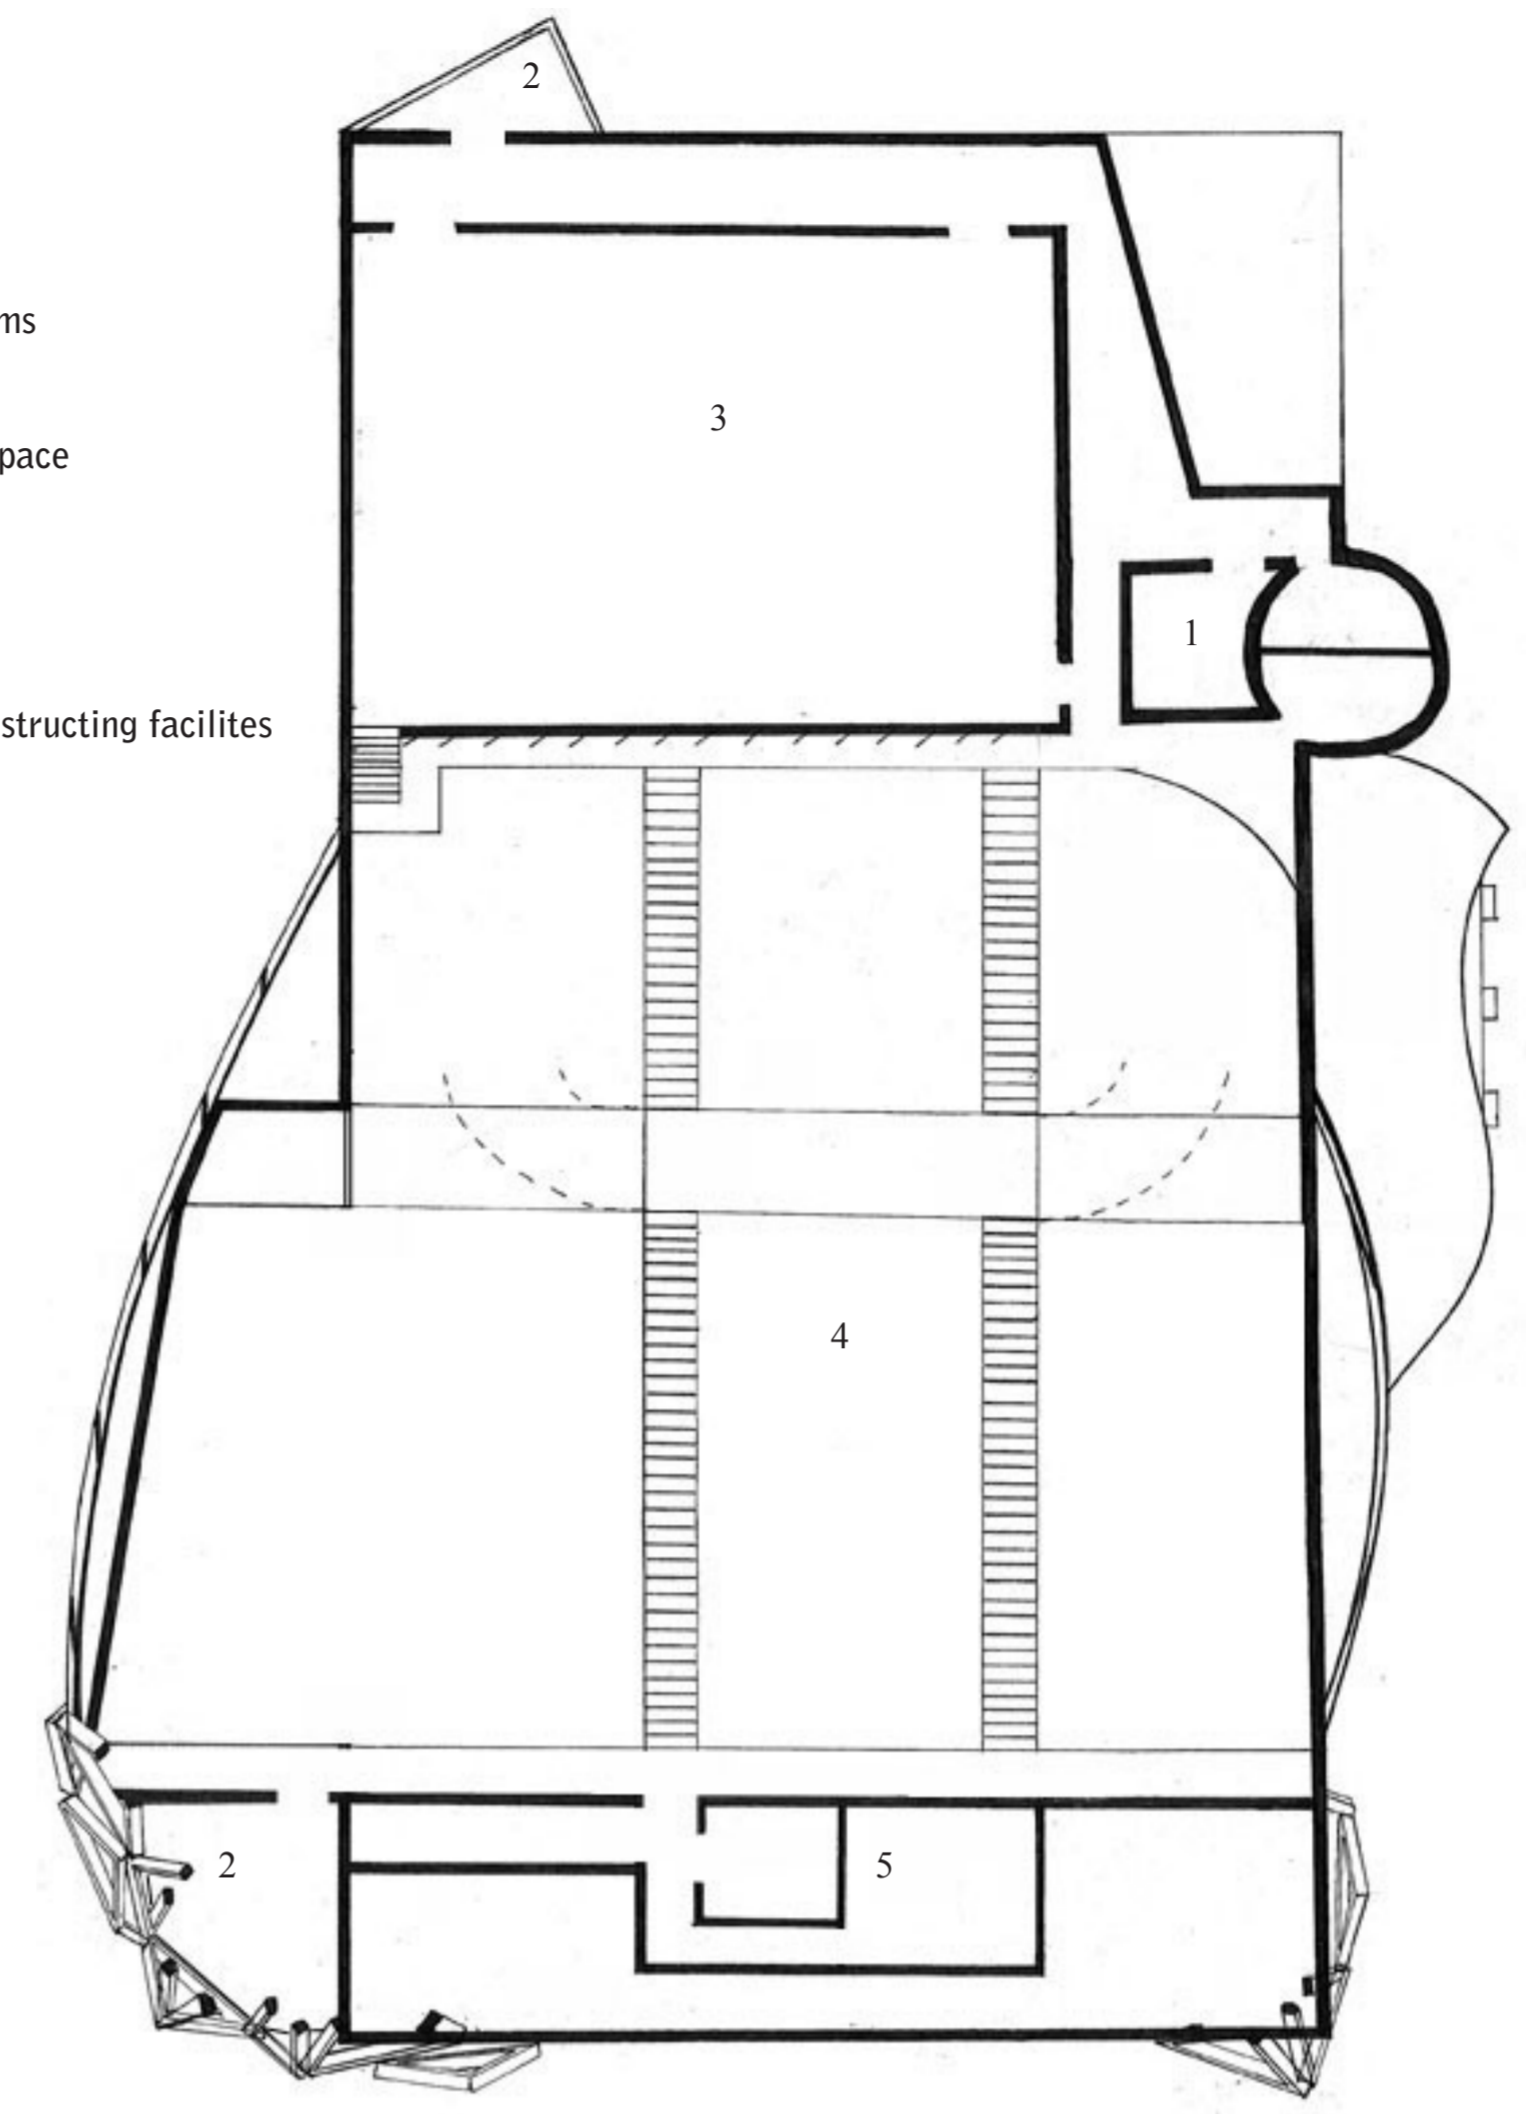


SEATING LEVEL PLAN
scale 1:200

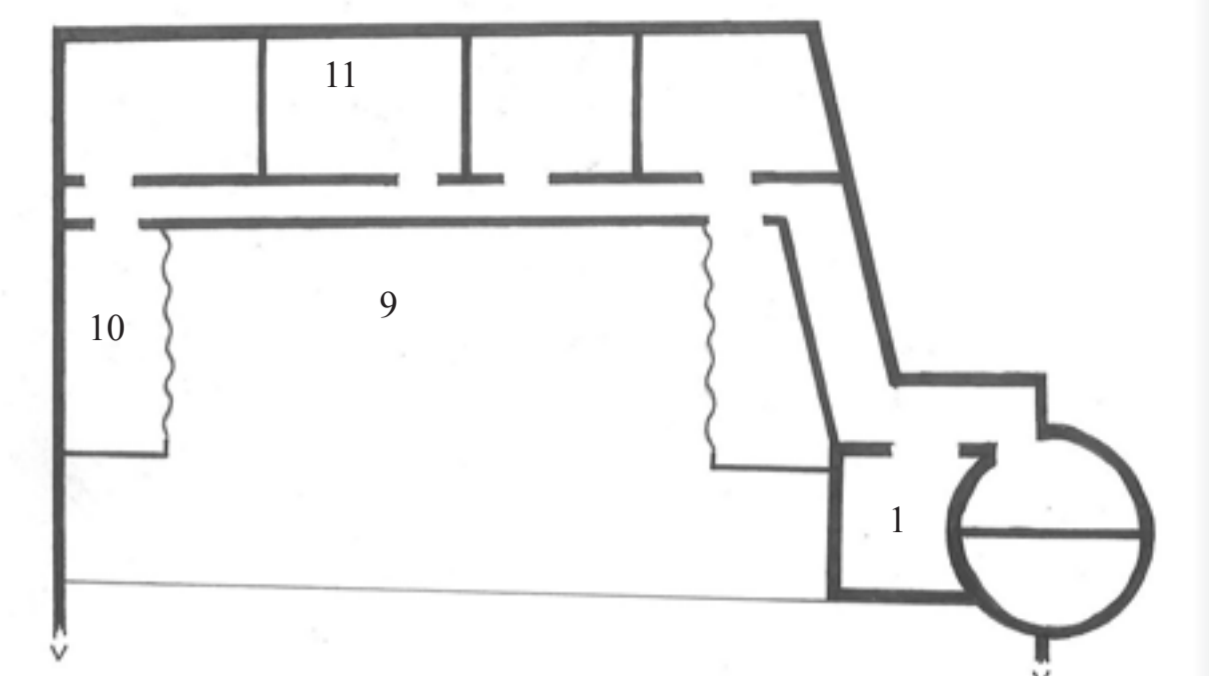


STAGE LEVEL PLAN
scale 1:200

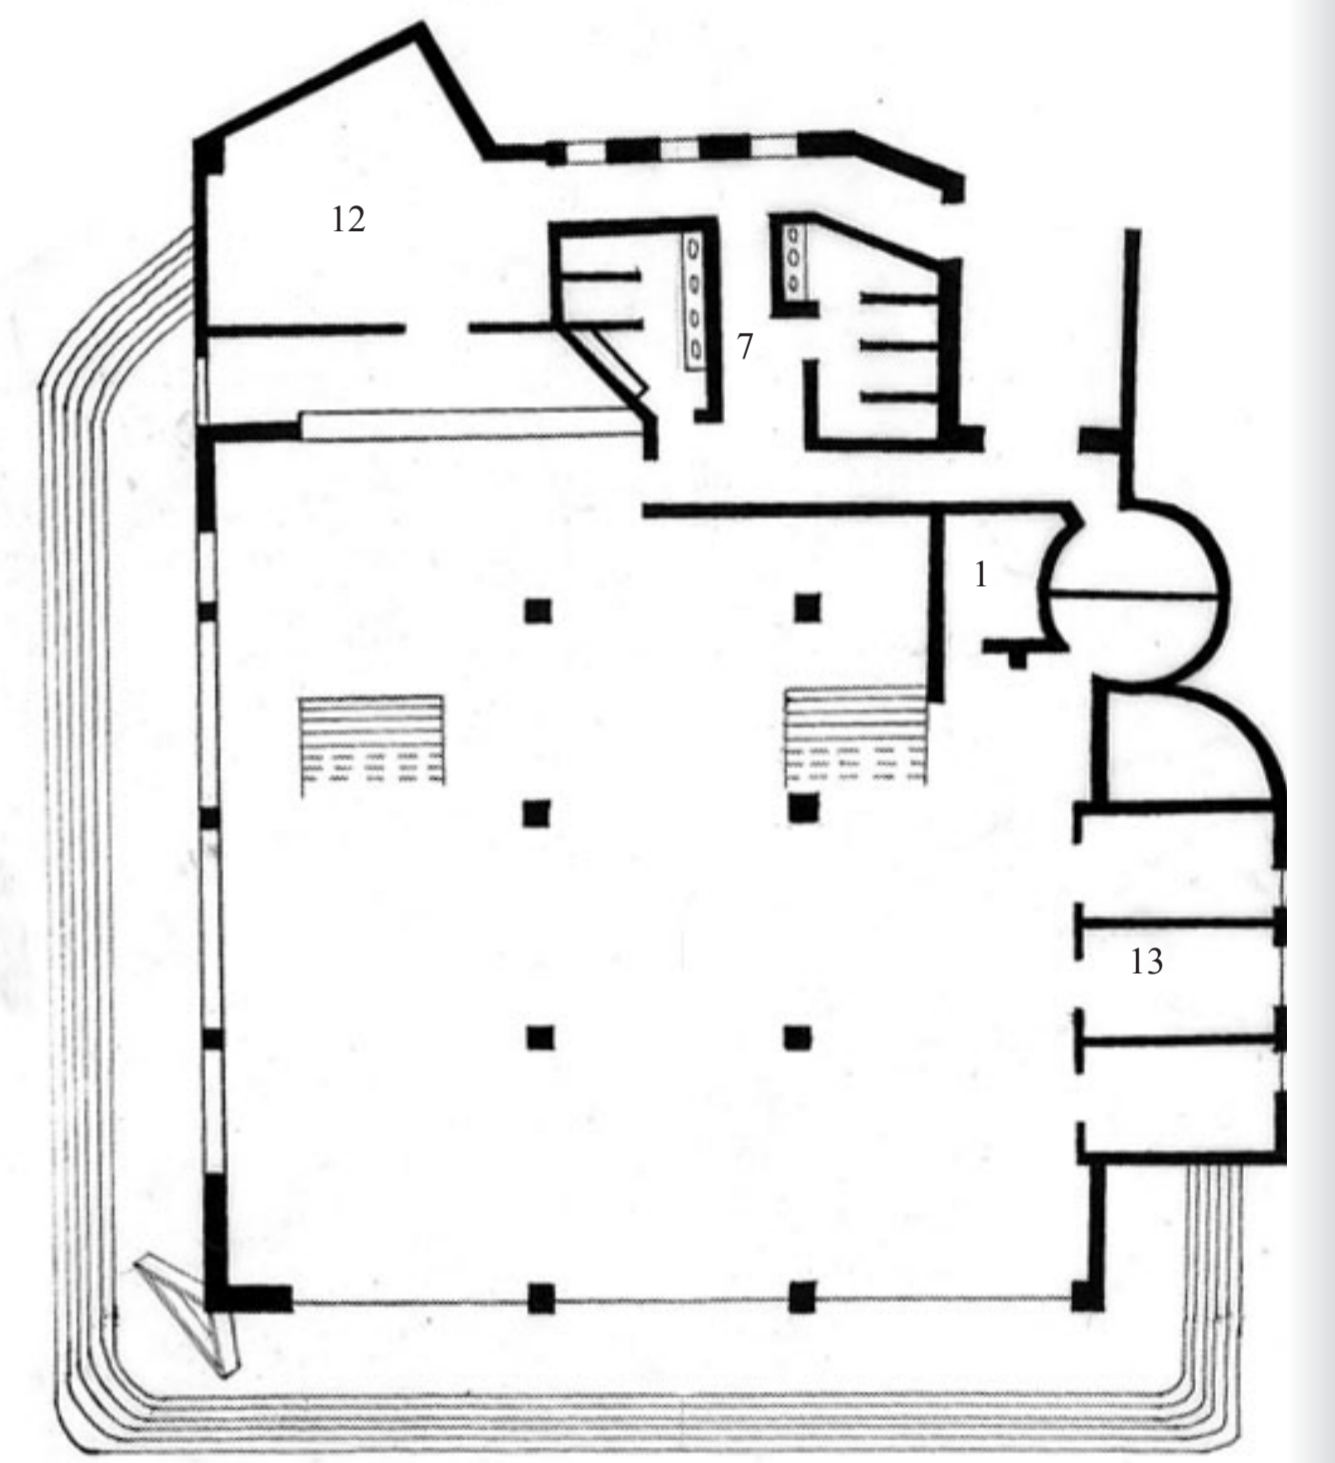


GROUND FLOOR PLAN
scale 1:200

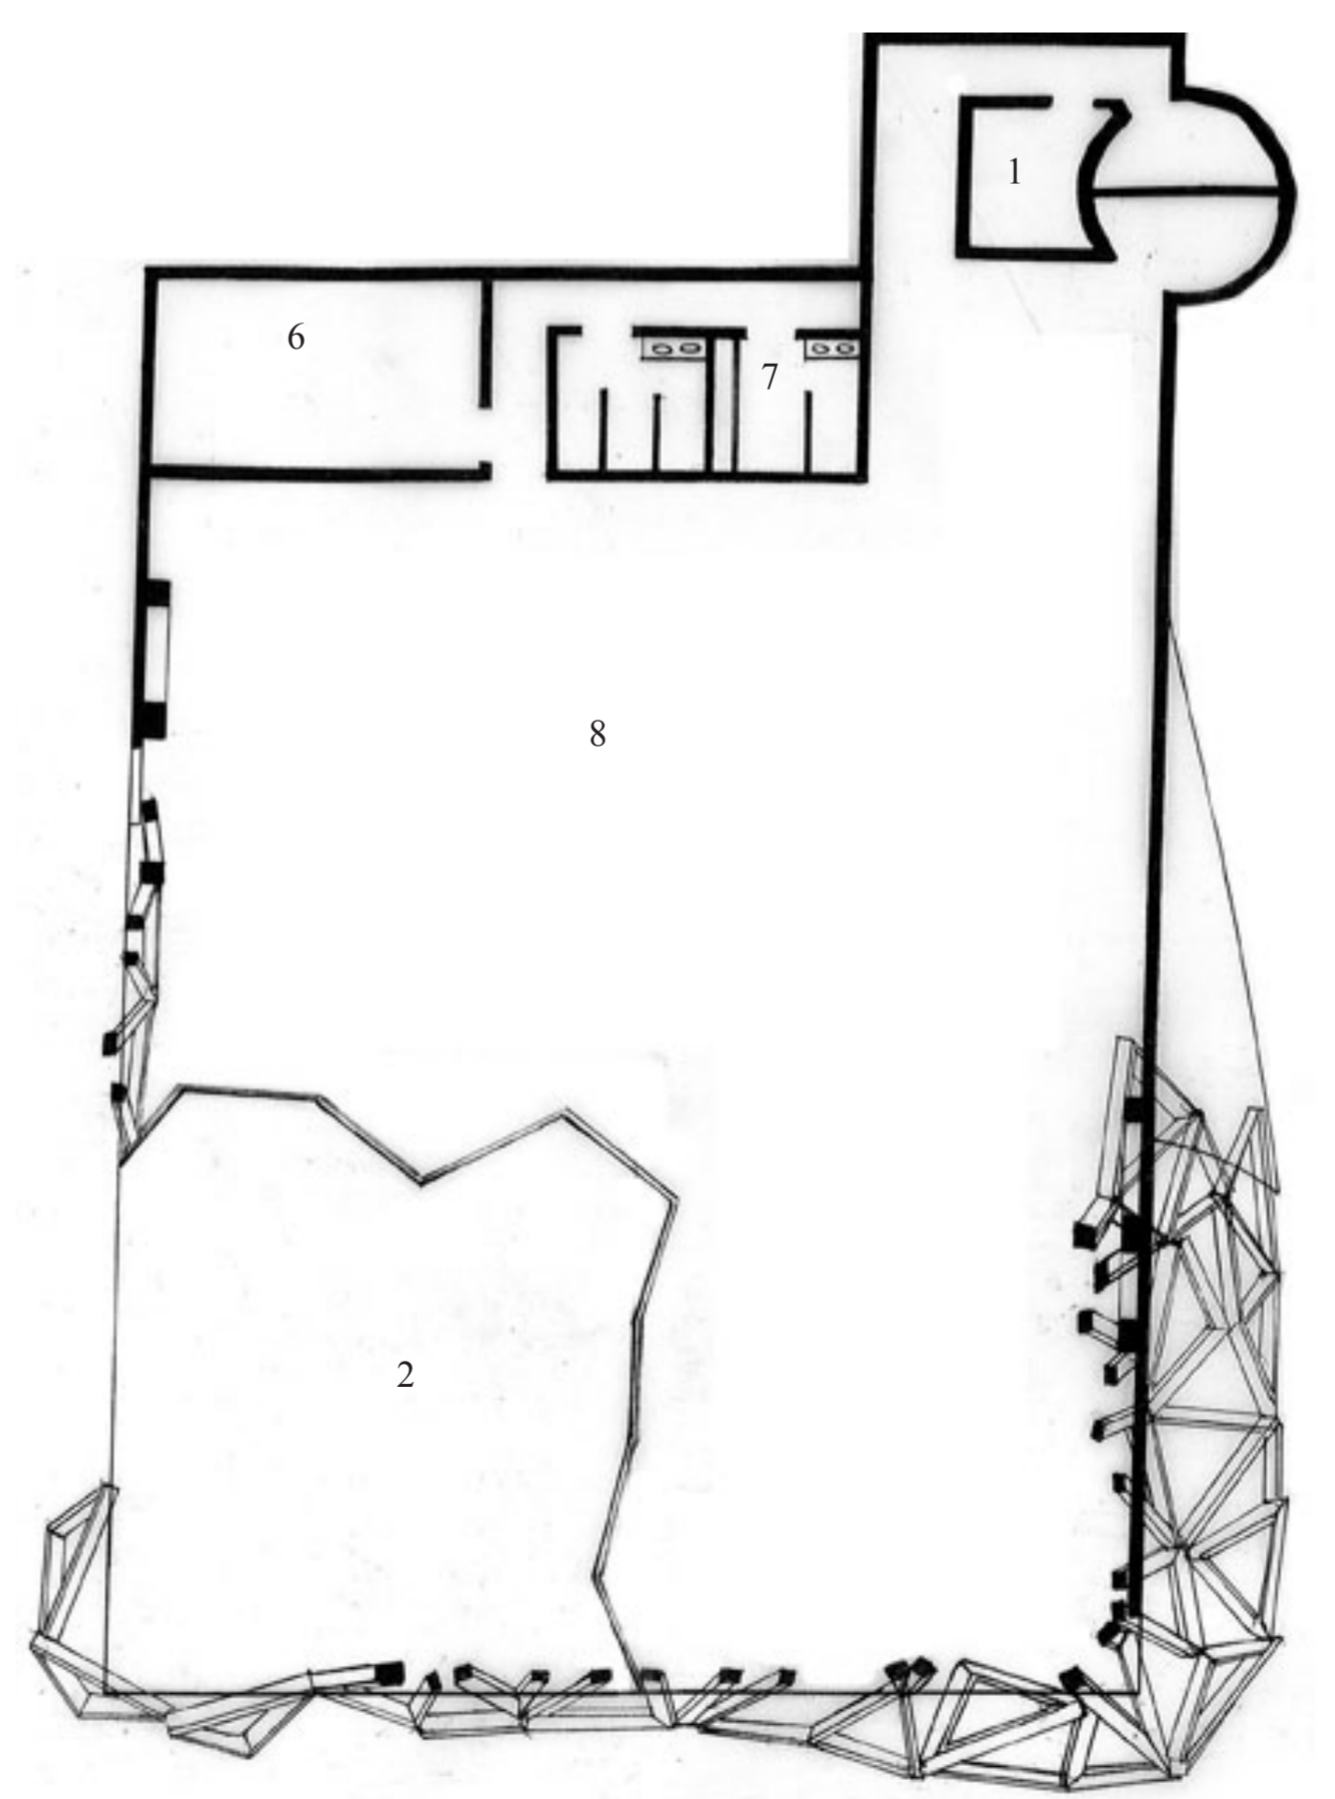

GALLERY LEVEL PLAN
scale 1:200

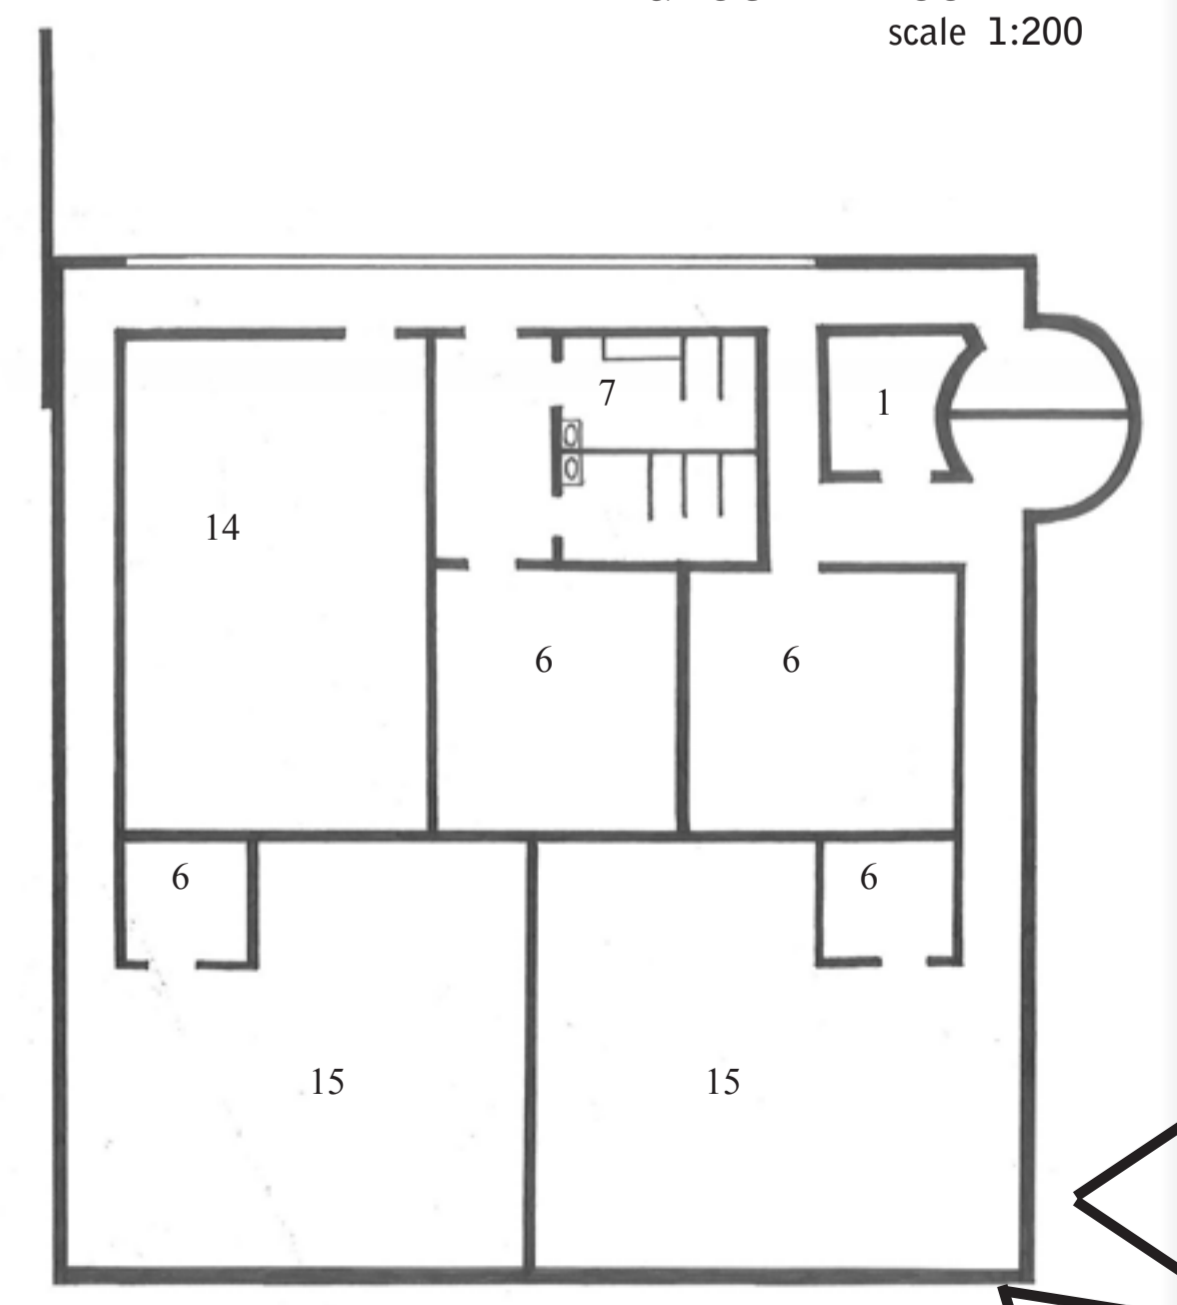

BELOW GROUND LEVEL PLAN
scale 1:200

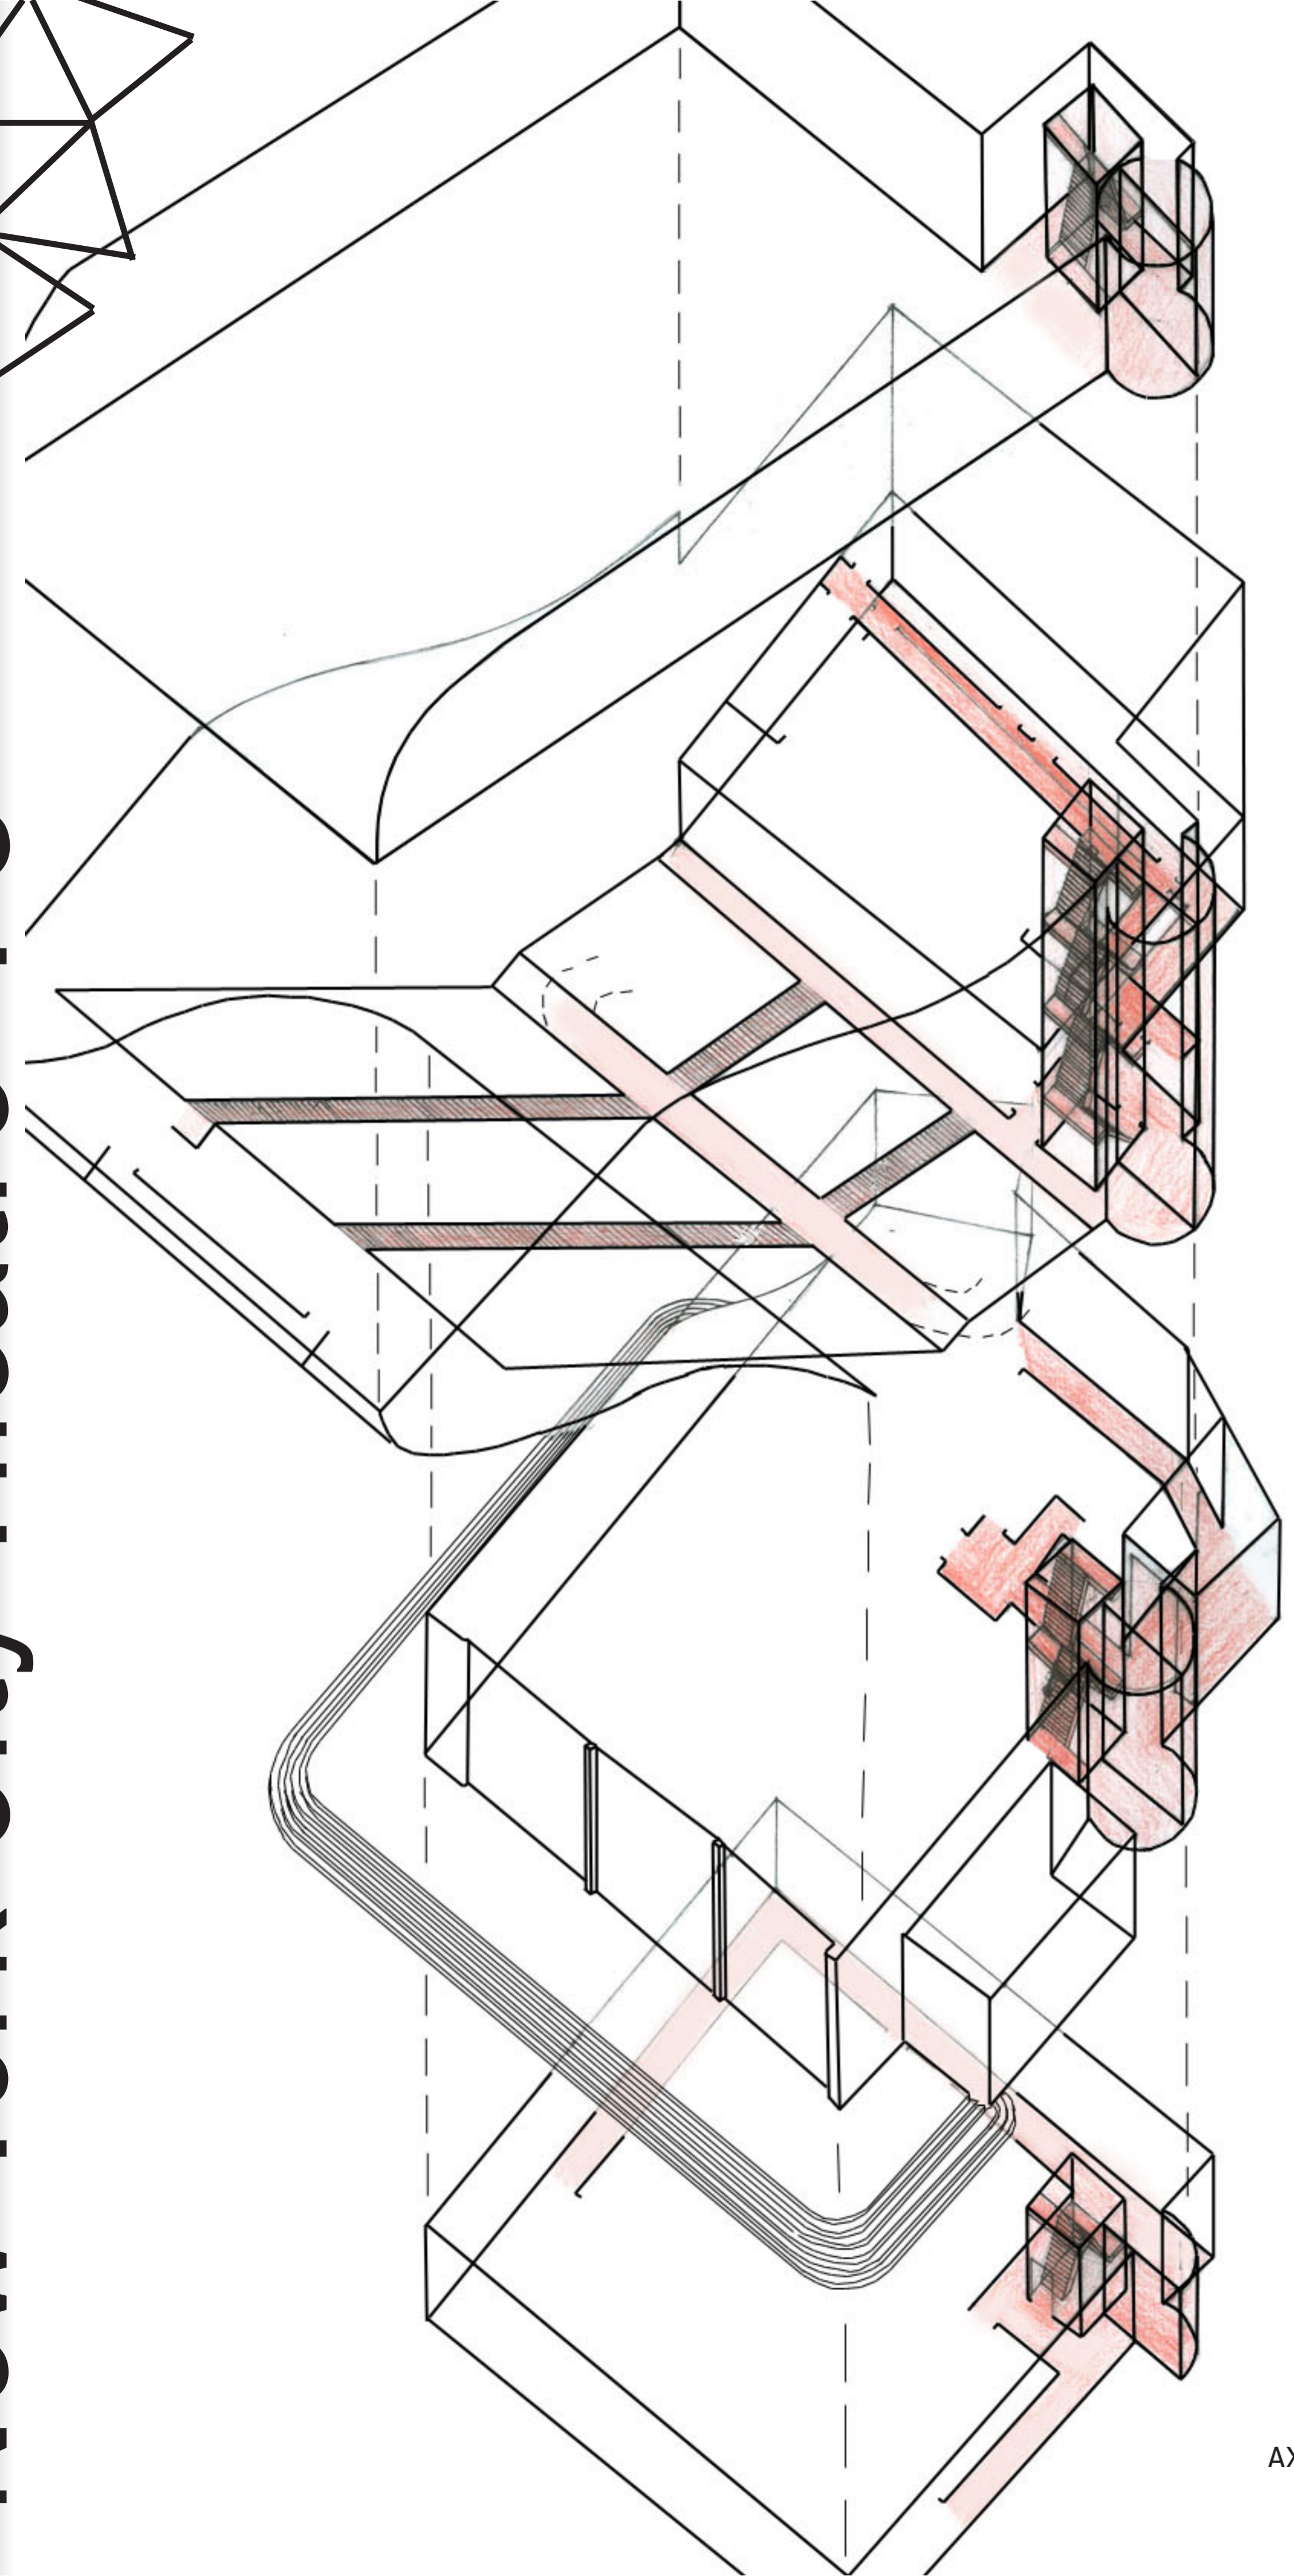

AXONOMETRIC CIRCULATION
scale 1:200