




**SITE PLAN  
SCALE 1:200**

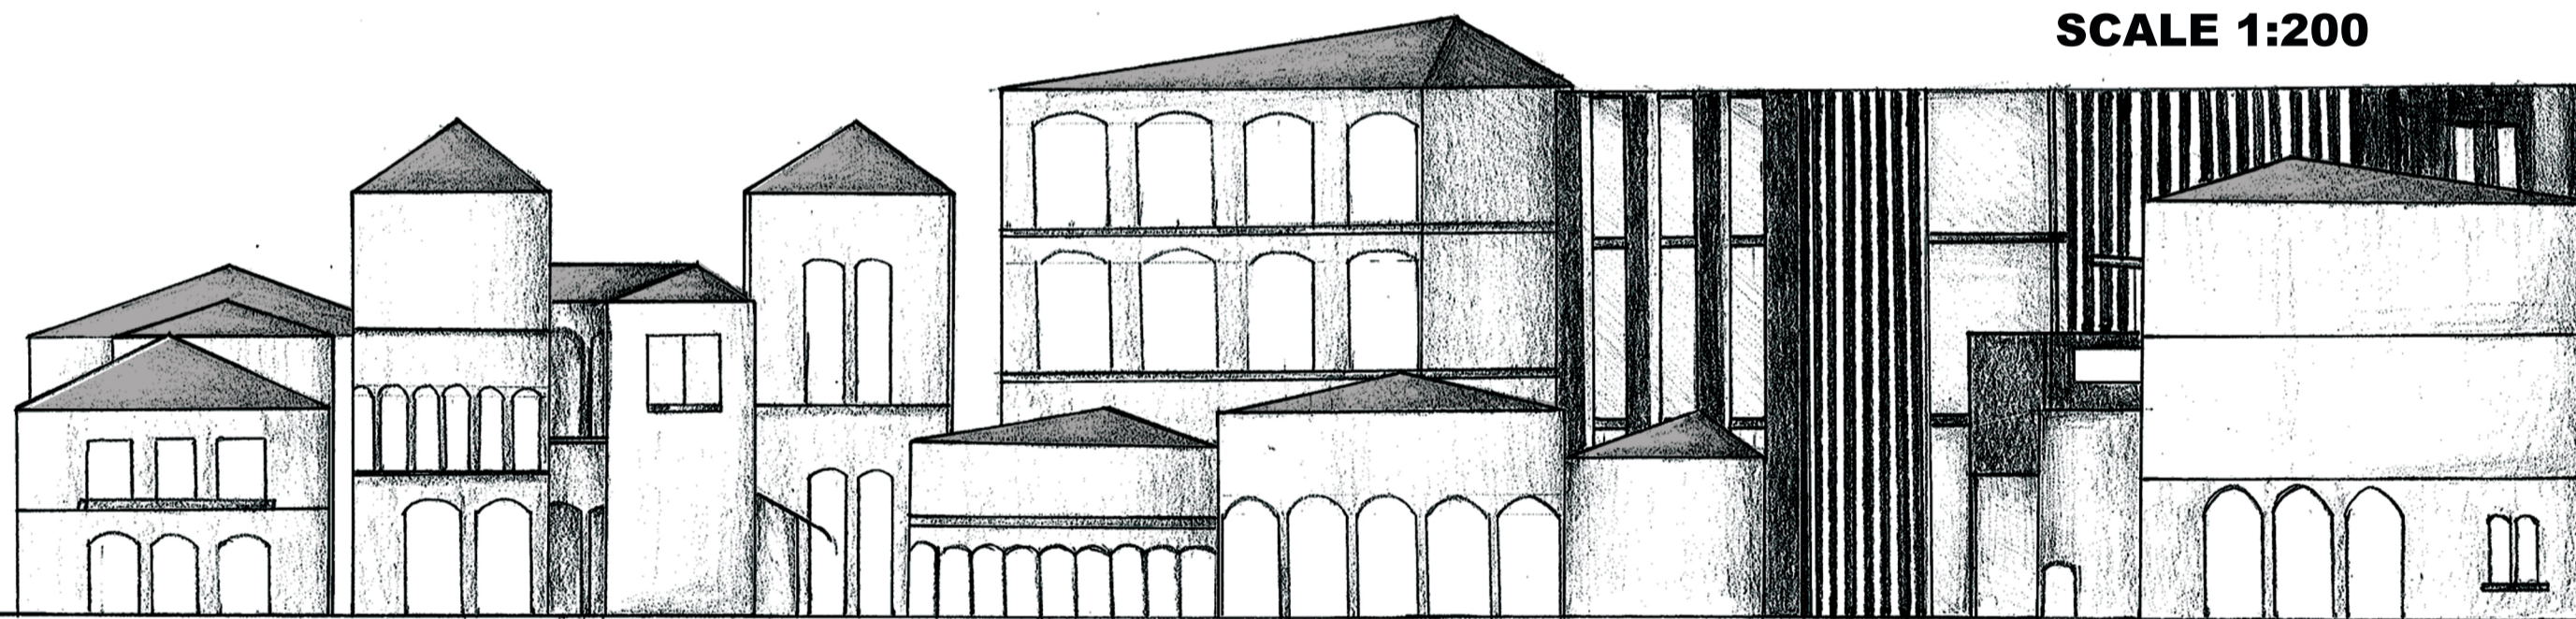


**NORTH ELEVATION  
SCALE 1:200**

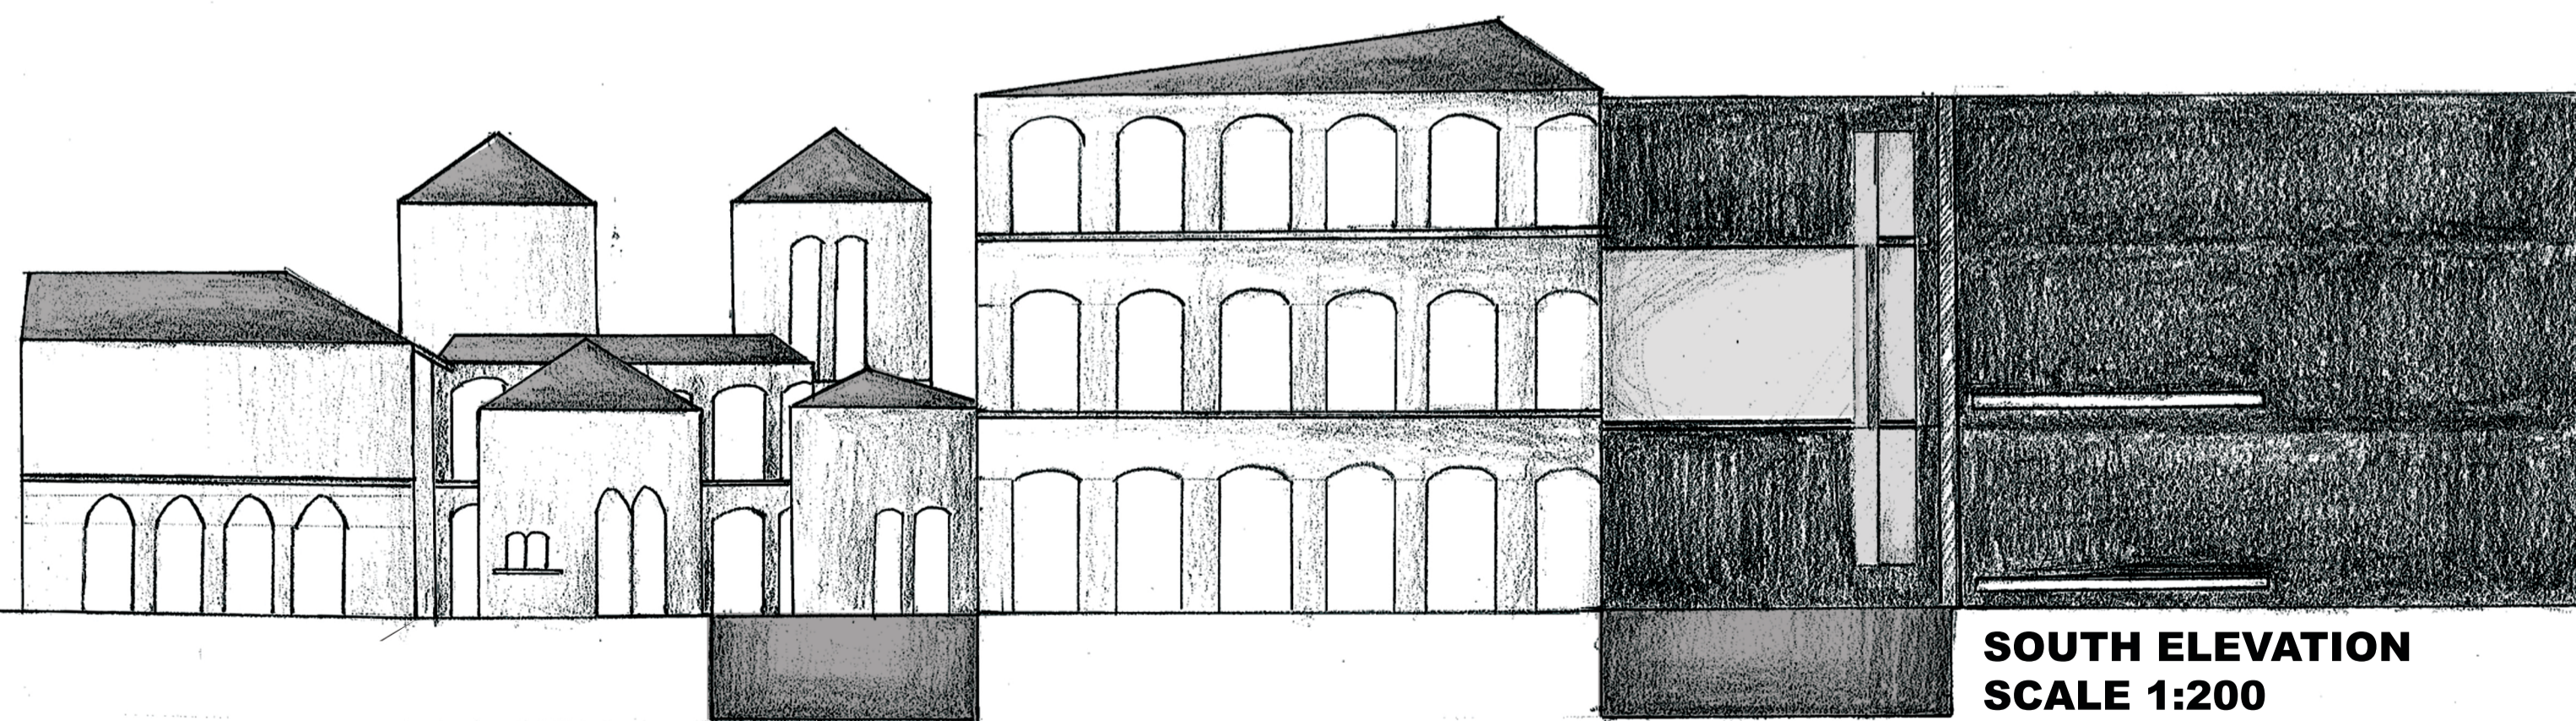


**SOUTH ELEVATION  
SCALE 1:200**

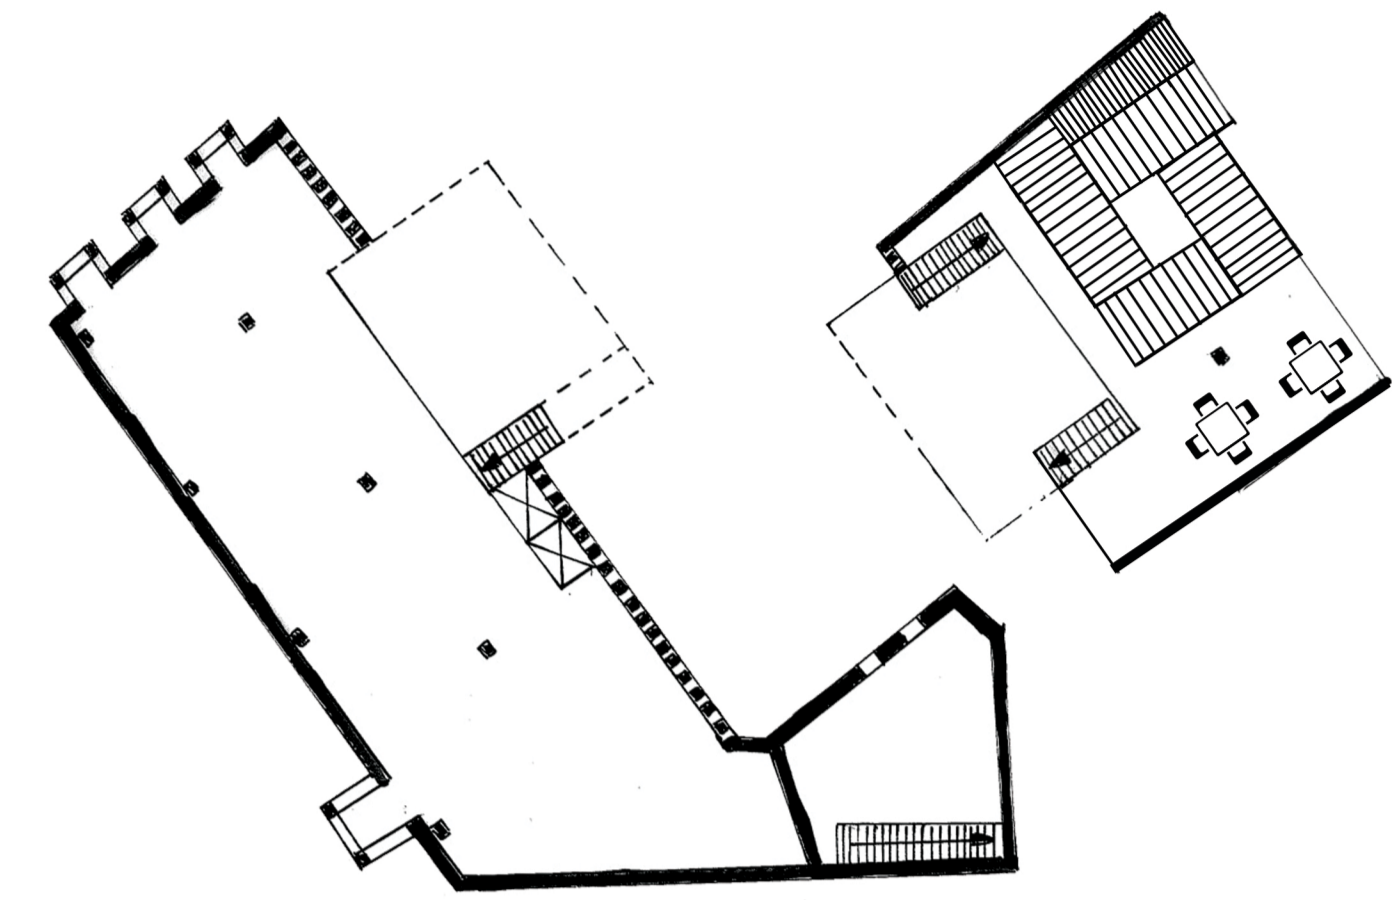

**SECOND FLOOR PLAN  
SCALE 1:200**

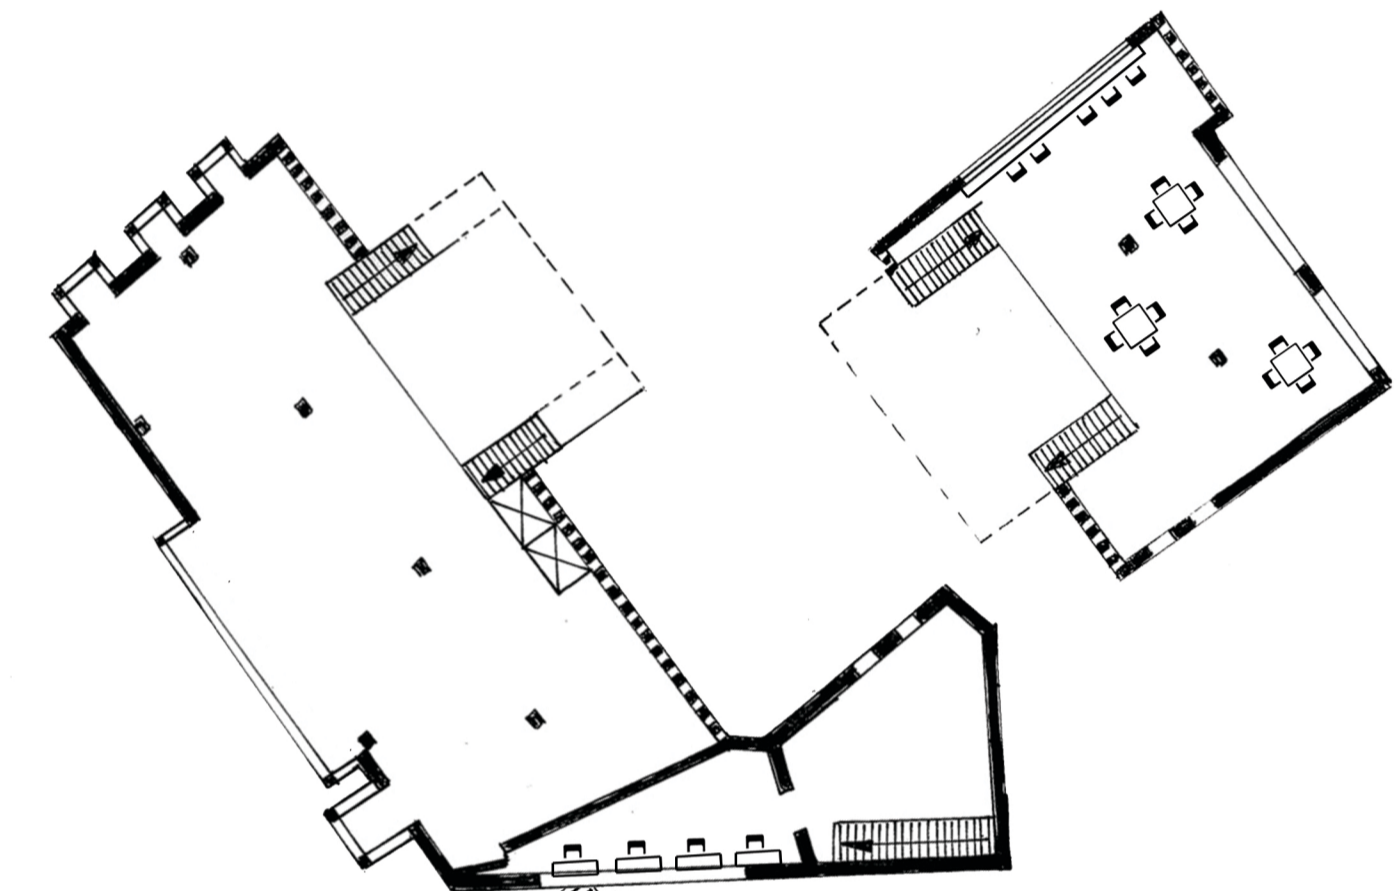


**FIRST FLOOR PLAN  
SCALE 1:200**

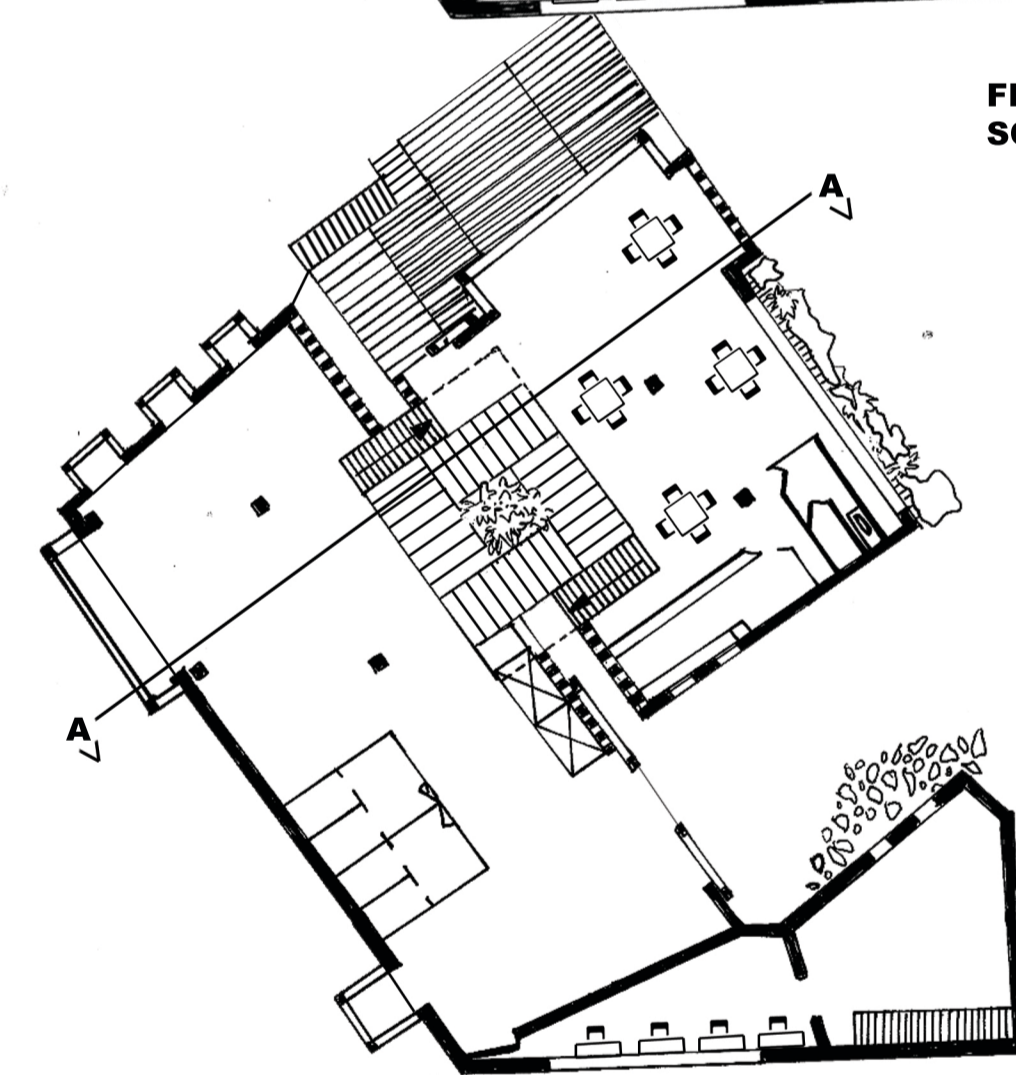

**GROUND FLOOR PLAN  
SCALE 1:200**

# THE GARDEN BOOKSHOP -VENICE-

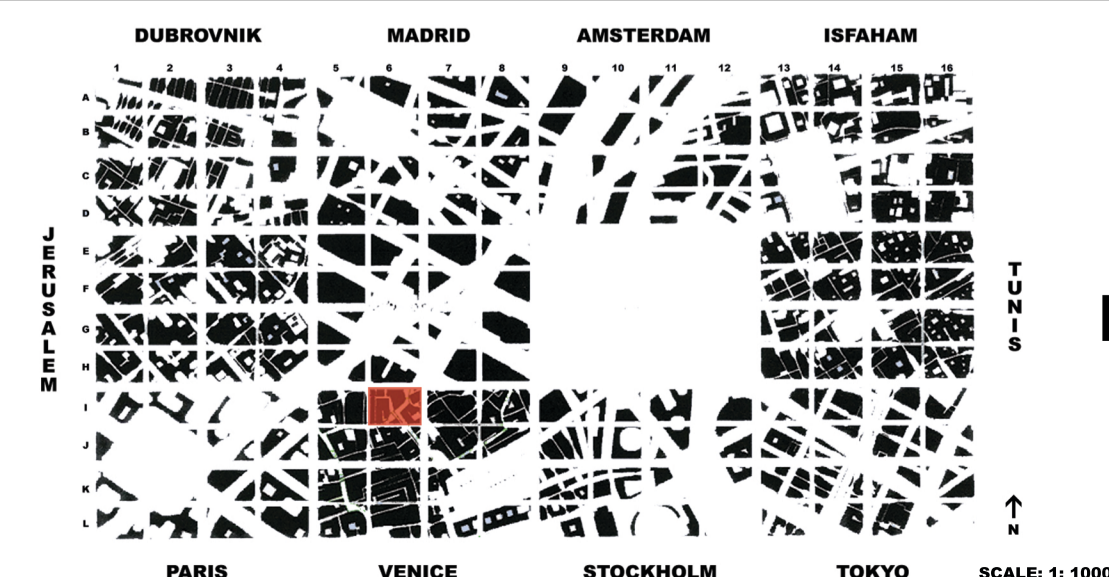

**Yuwei Nicole Zeng  
309245362**