


# S P S (Salam Peace Shalom )

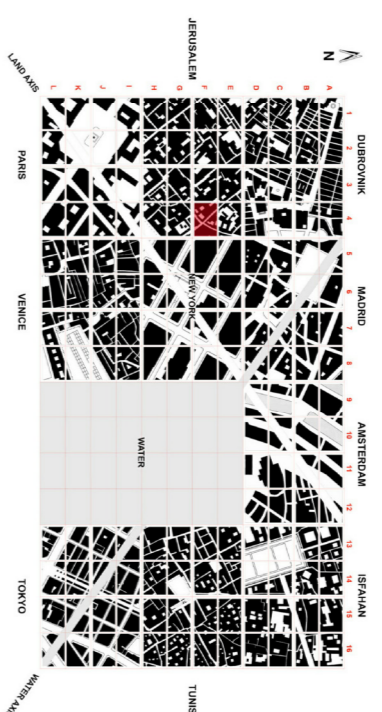

LOCATION PLAN (F4)  
SCALE 1:10000




PHOTOMONTAGE 1  
SCALE 1:200




PHOTOMONTAGE 2  
SCALE 1:200




PHOTOMONTAGE 3  
SCALE 1:200

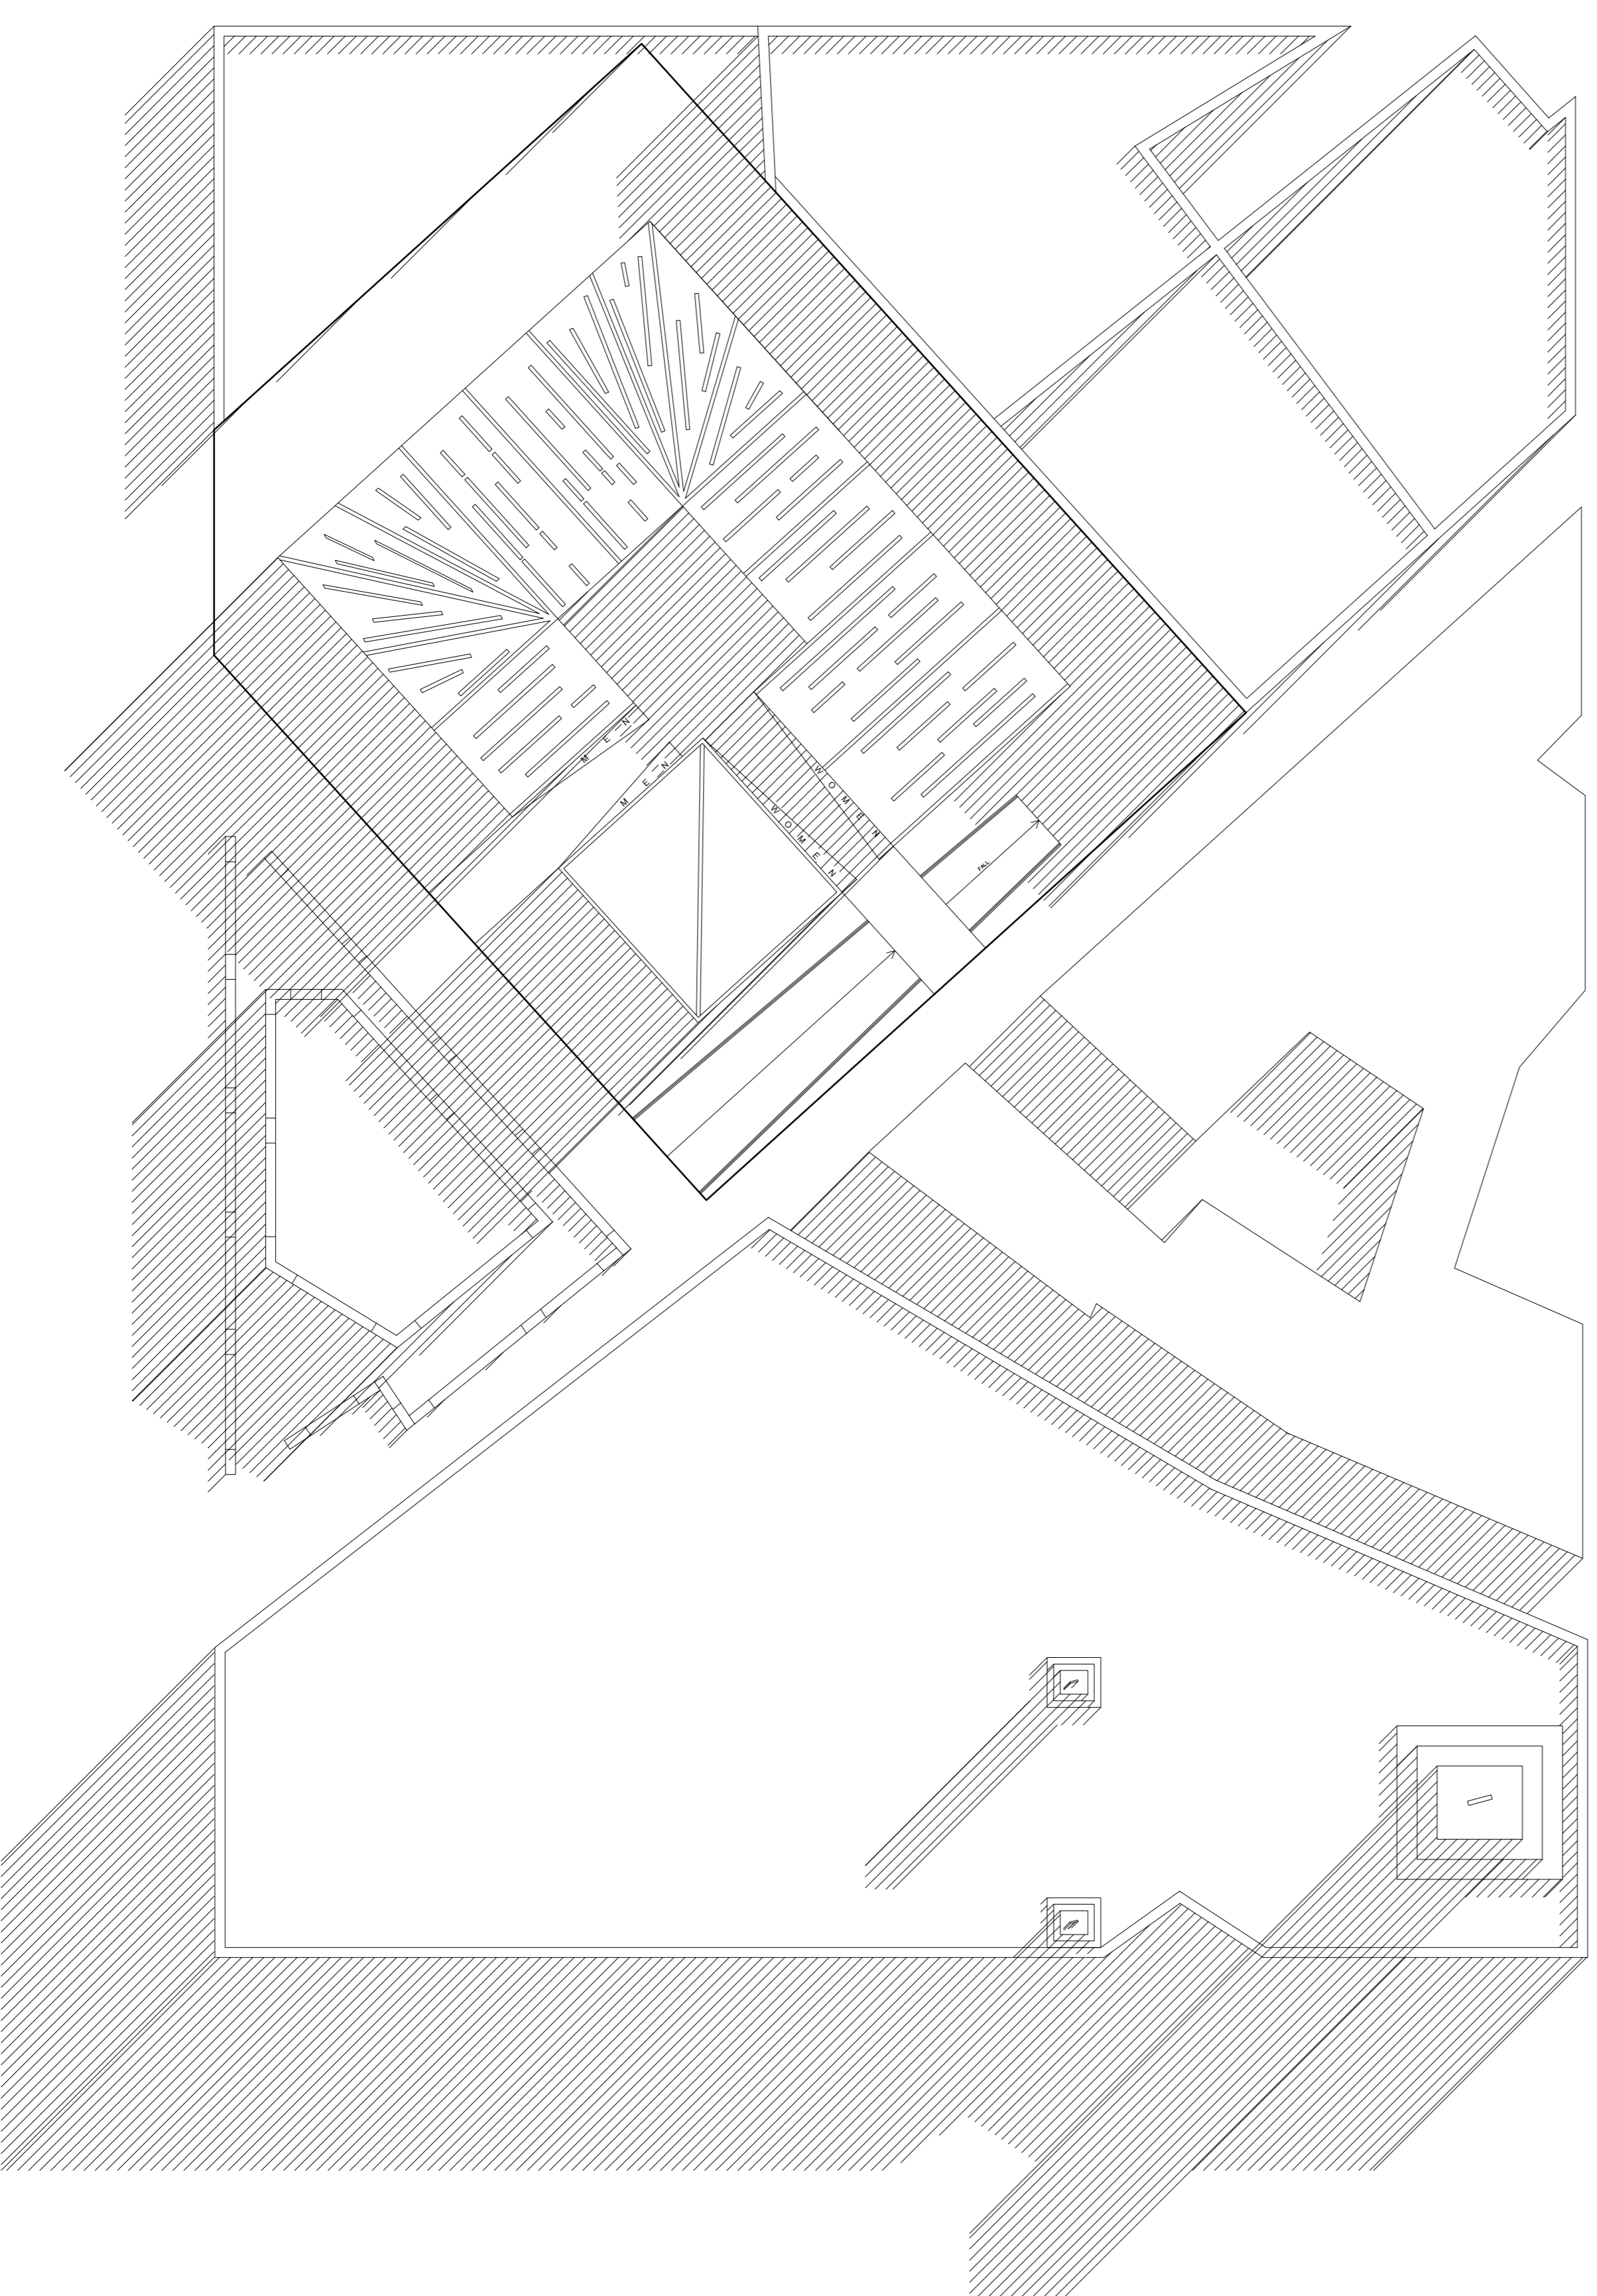


AERIAL PLAN  
SCALE 1:200

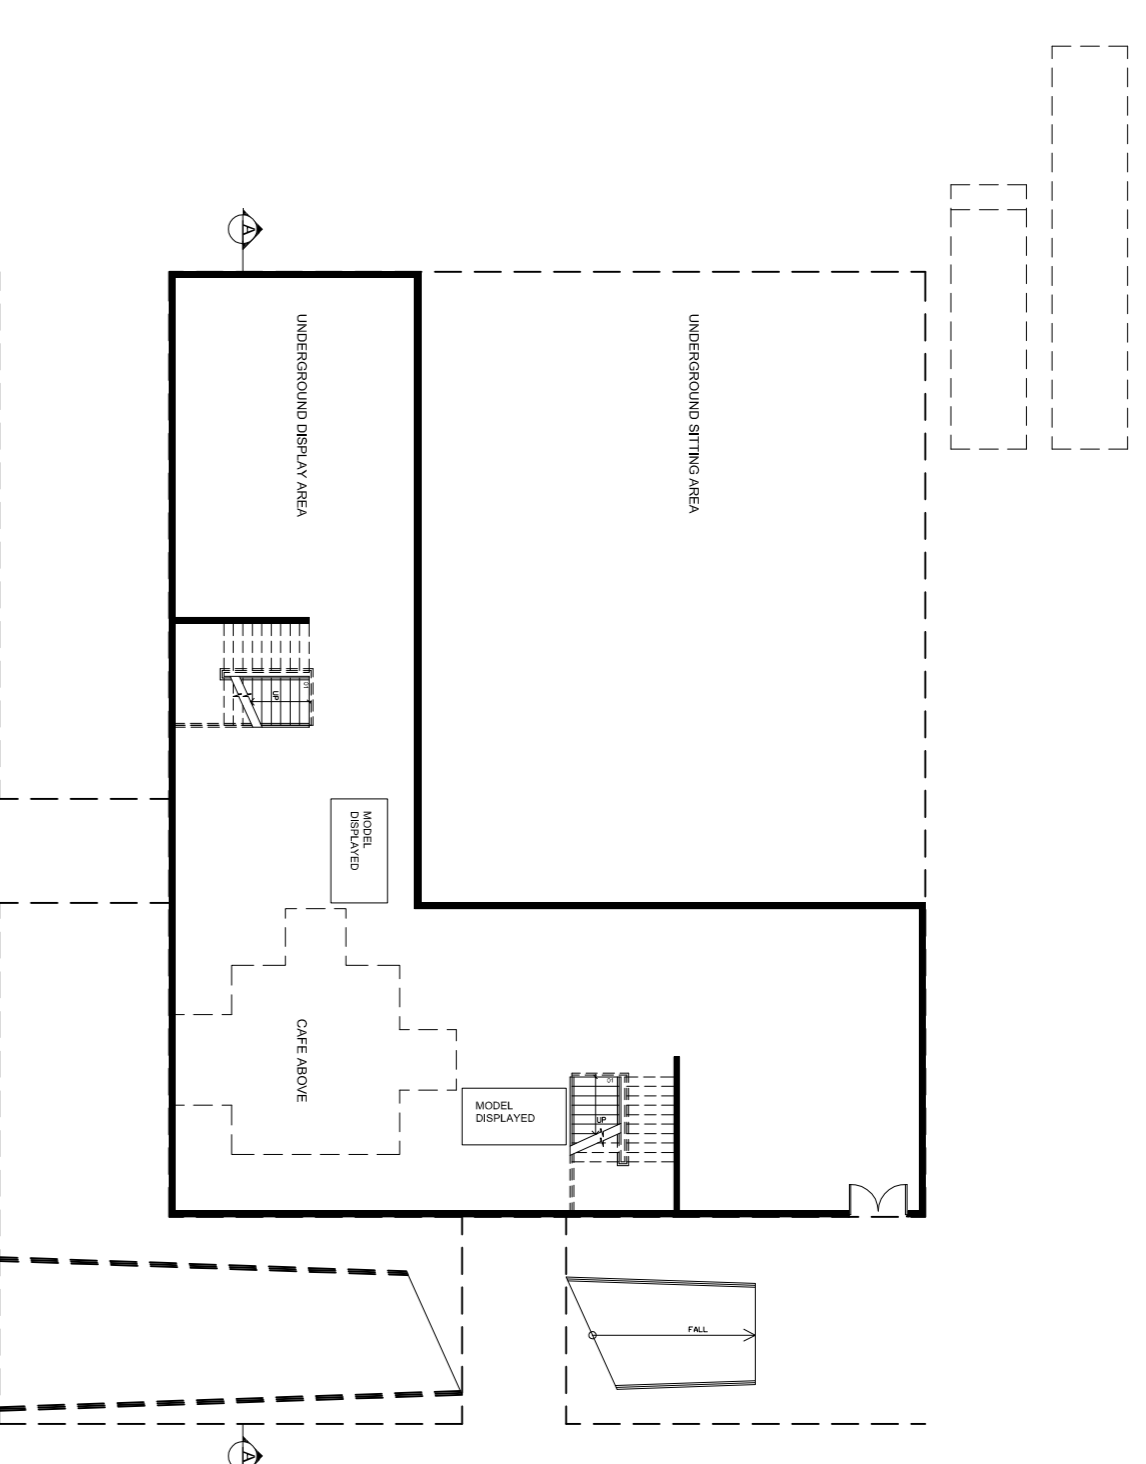

BASEMENT PLAN  
SCALE 1:200

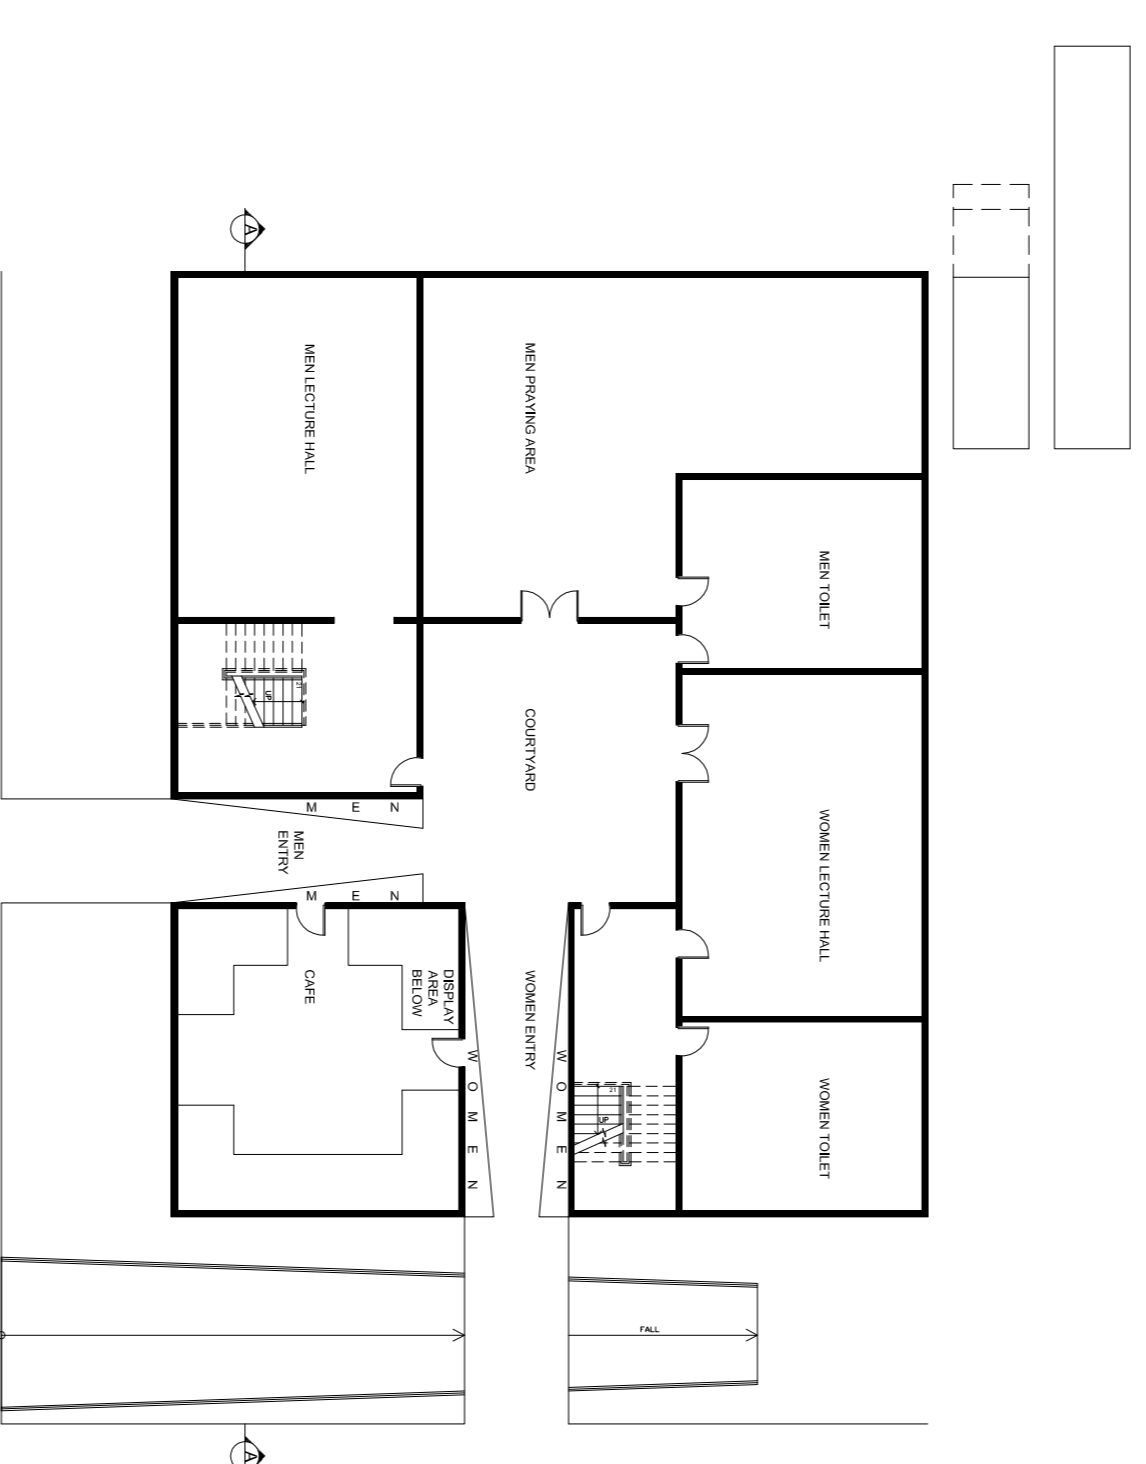

GROUND FLOOR PLAN  
SCALE 1:200

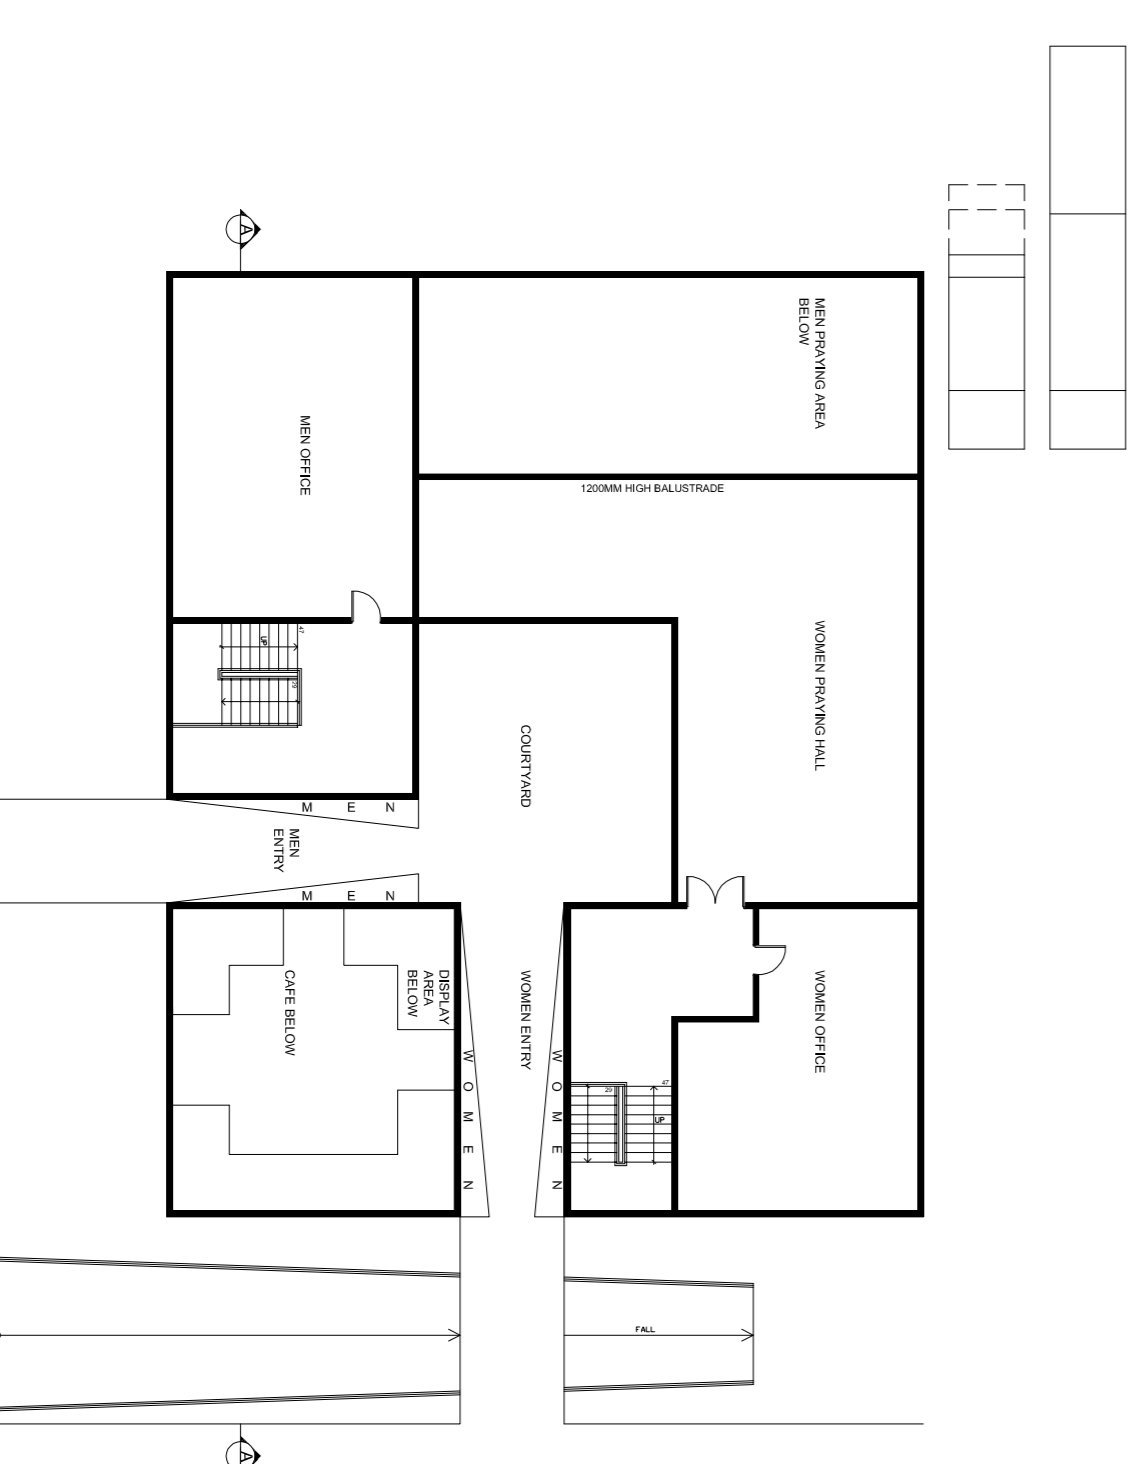

FIRST FLOOR PLAN  
SCALE 1:200