




GROUND FLOOR PLAN  
SCALE 1: 200

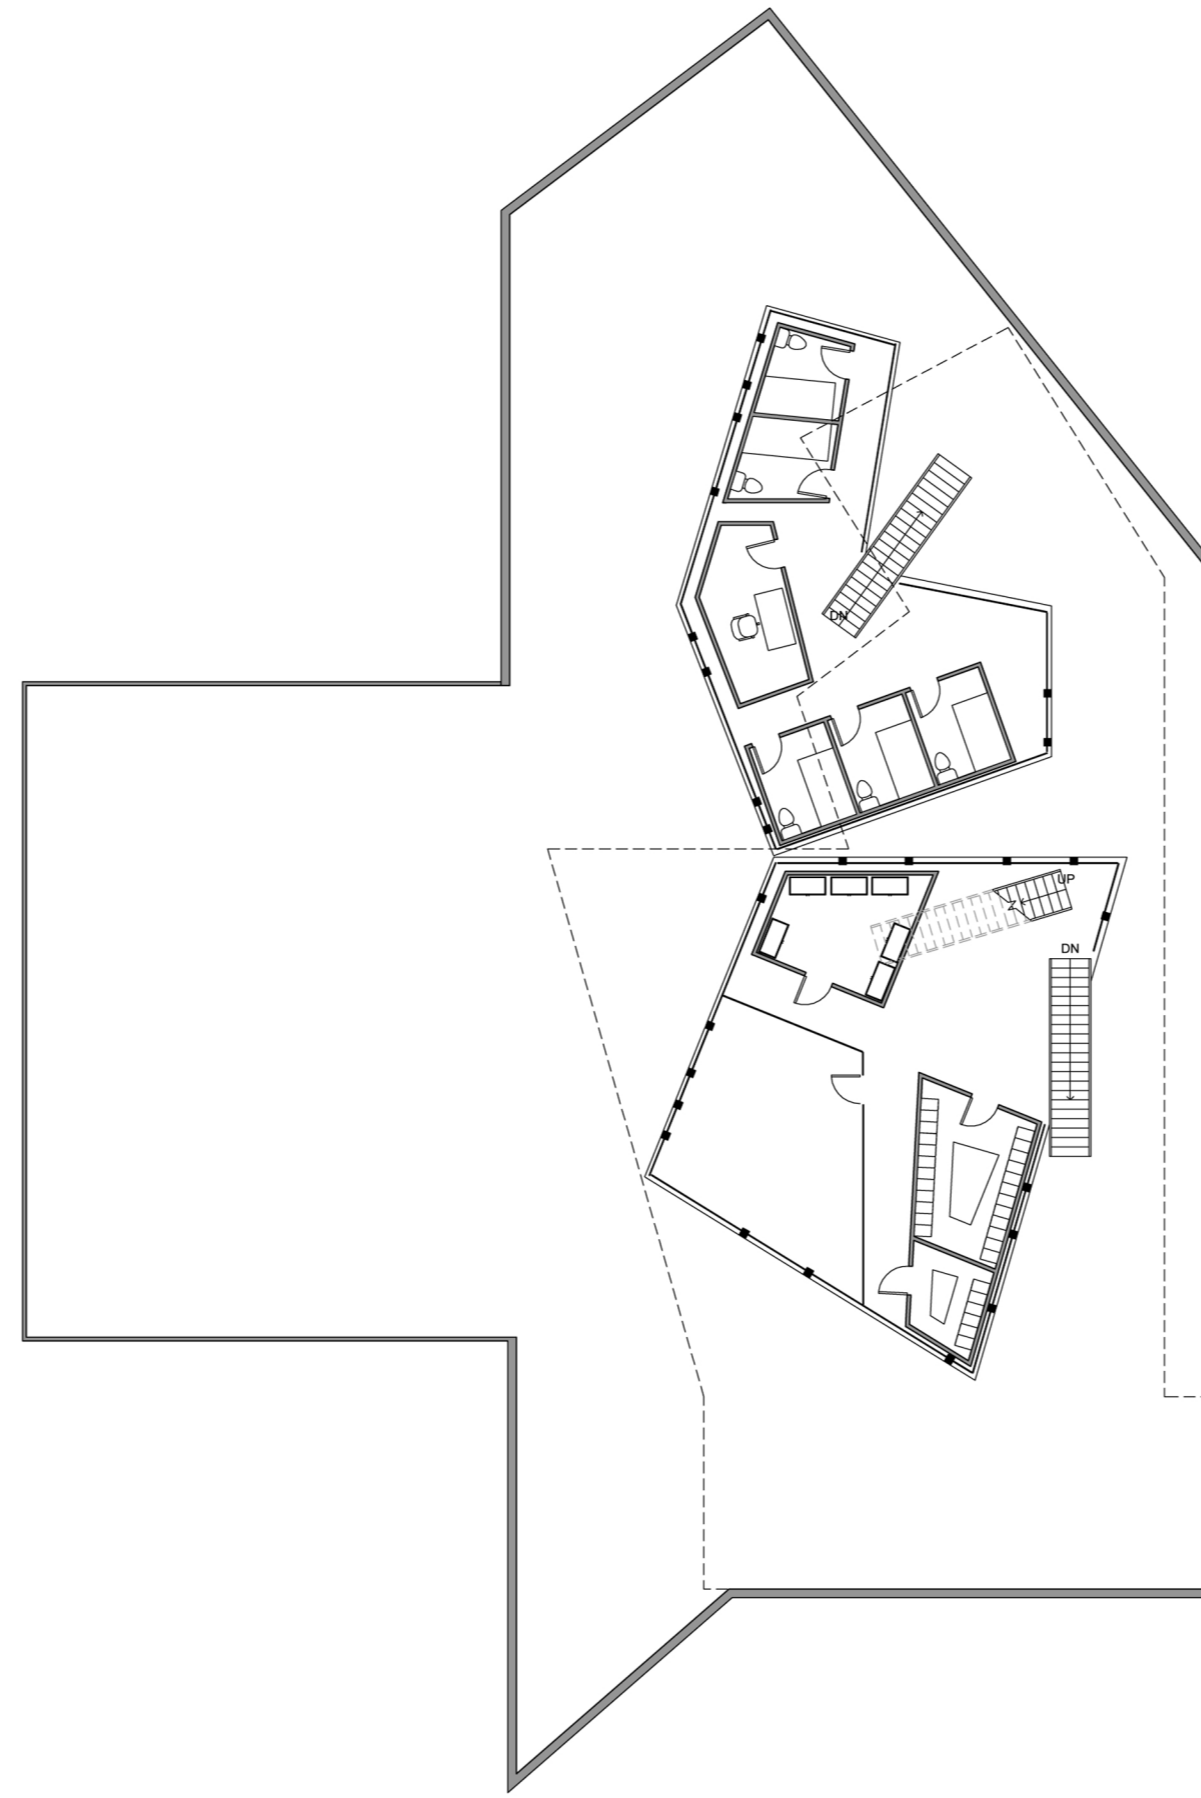

FIRST FLOOR PLAN  
SCALE 1: 200

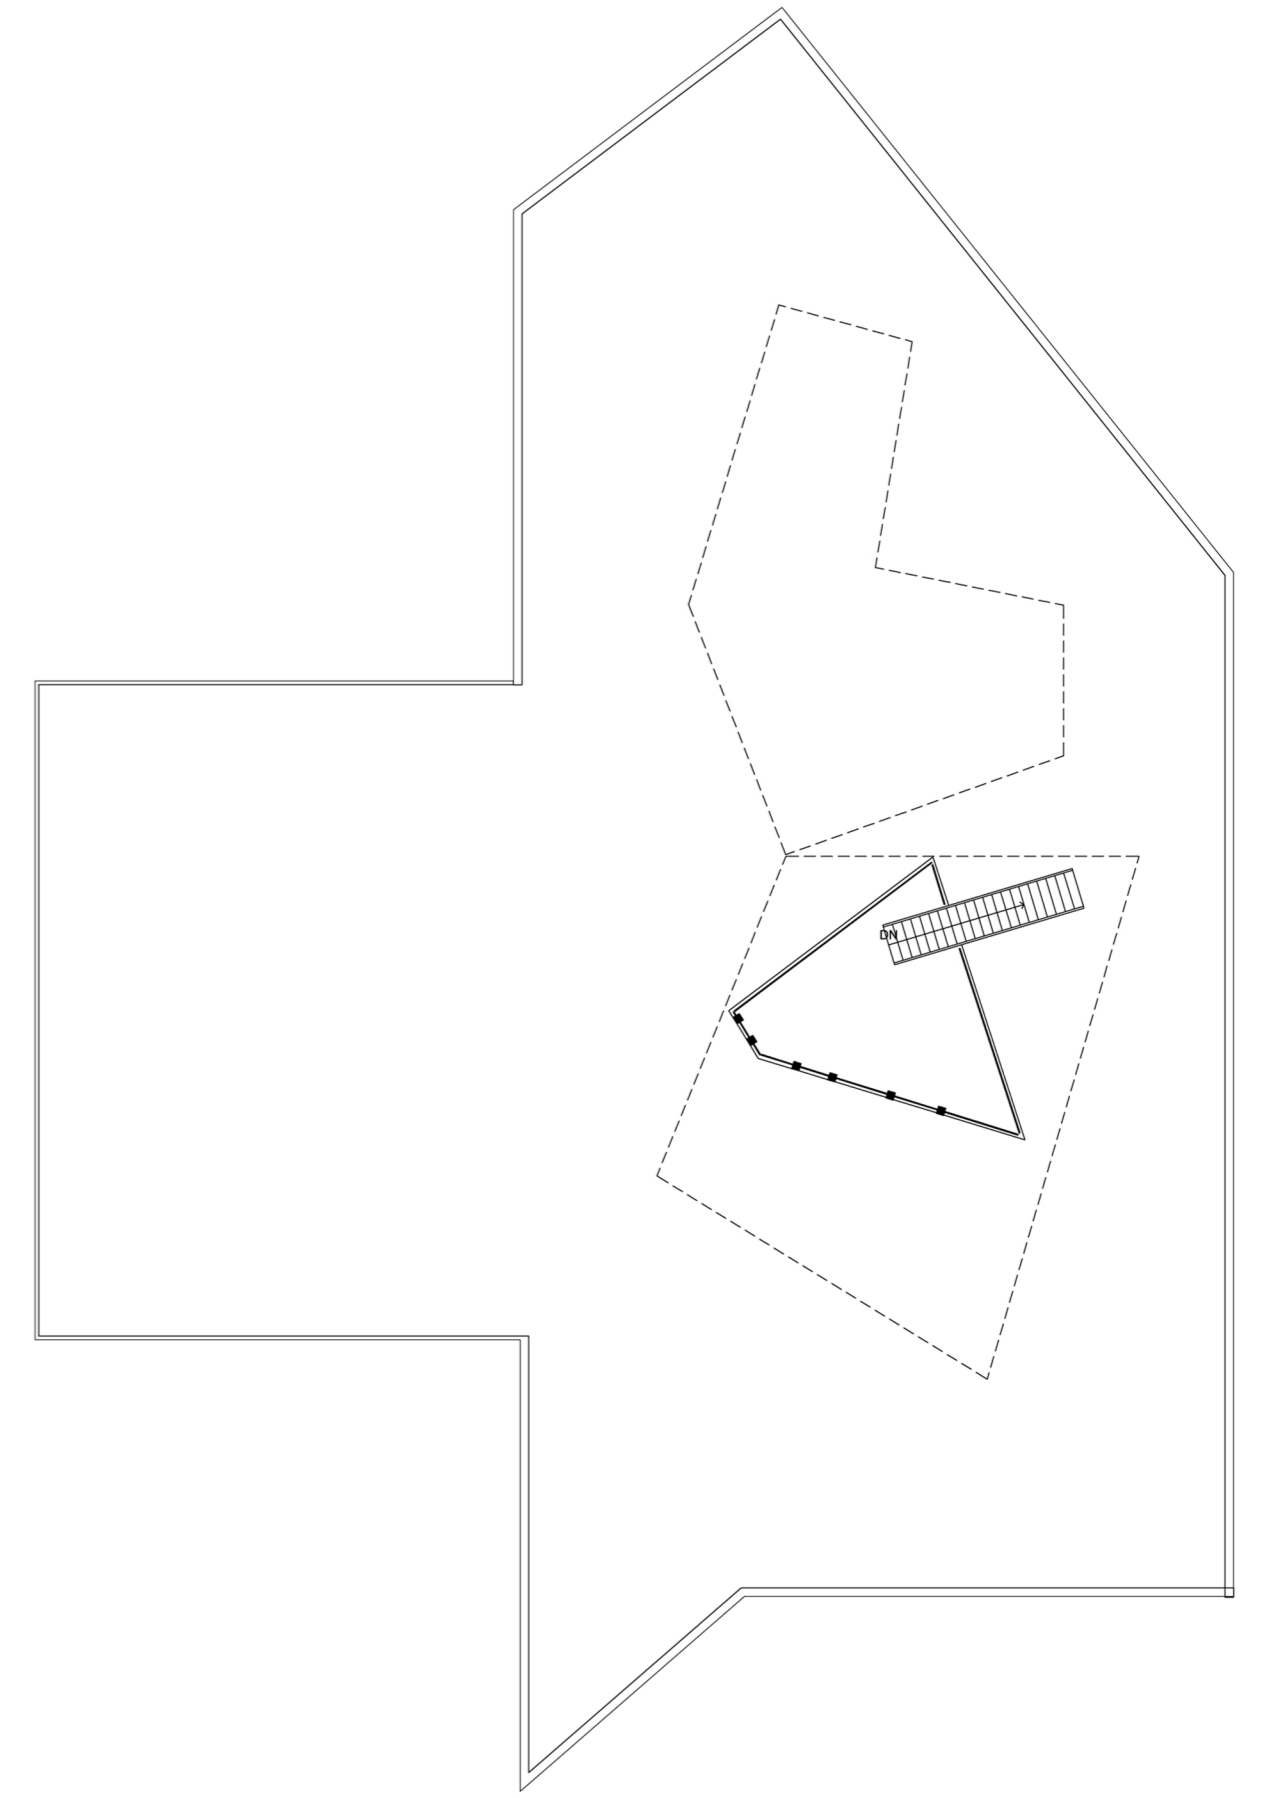

SECOND FLOOR PLAN  
SCALE 1: 200

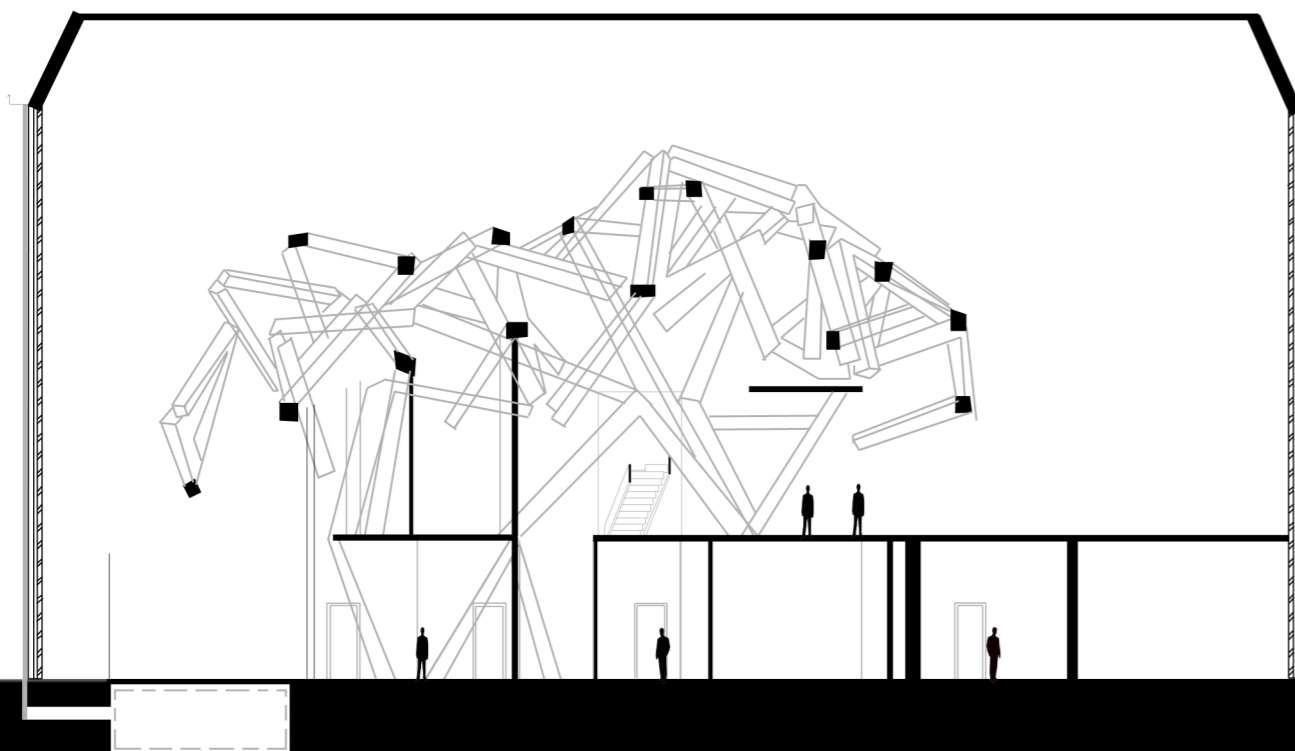

SECTION



ELEVATION