




Exploded Plans Scale 1:200

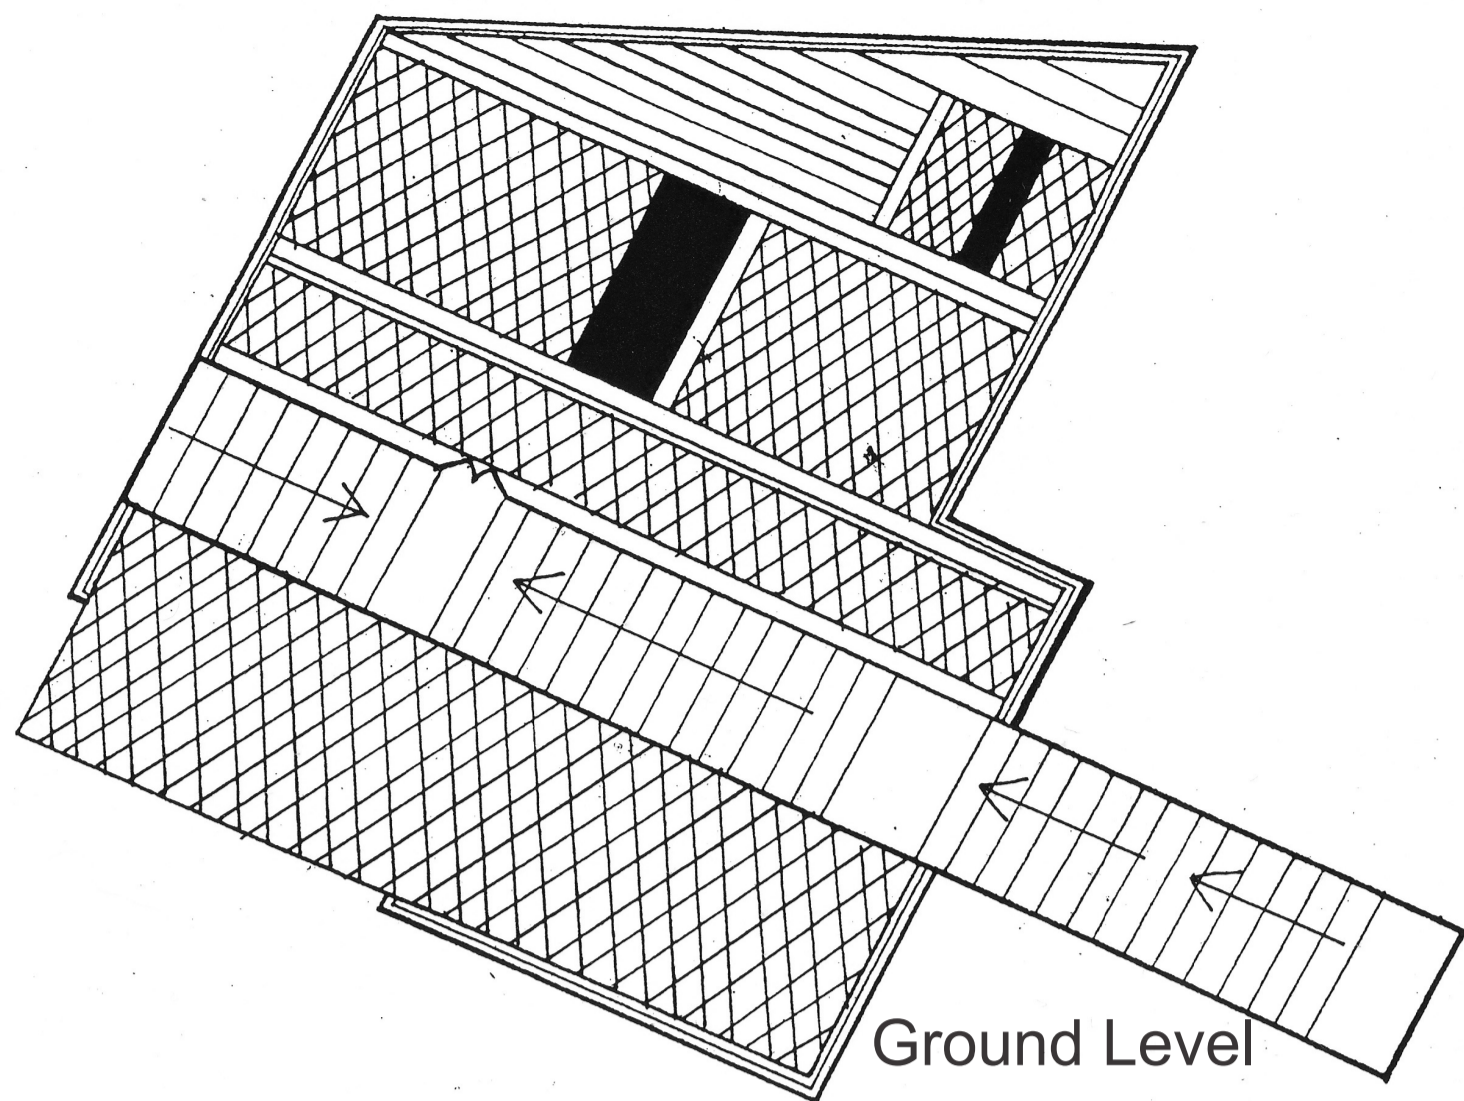


Ground Level

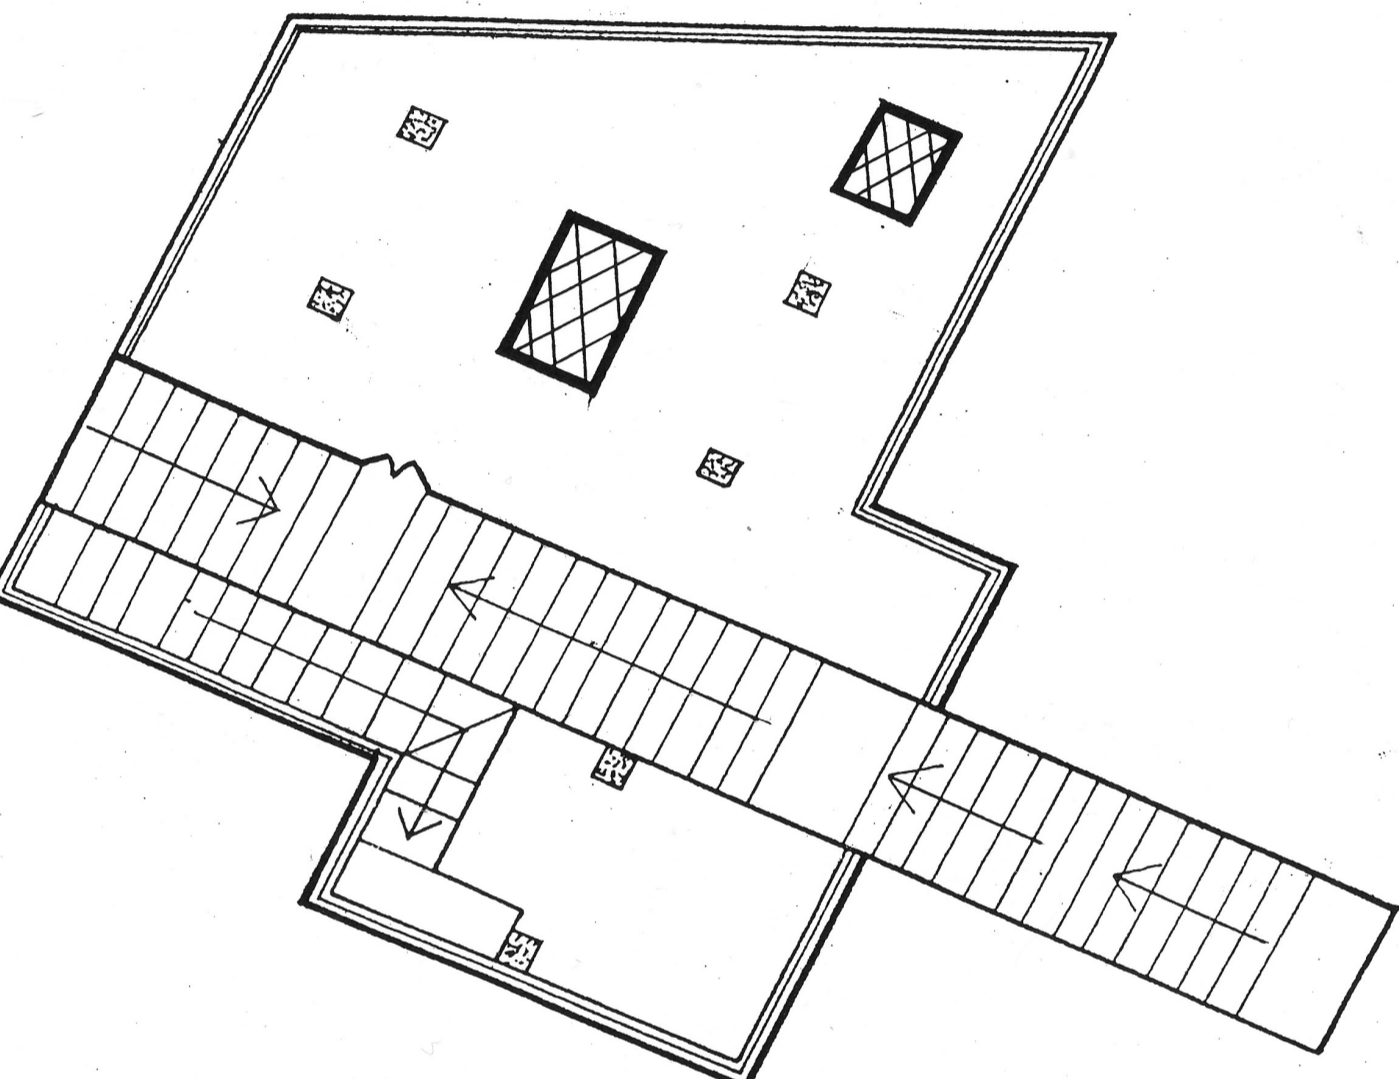

Lower Ground One

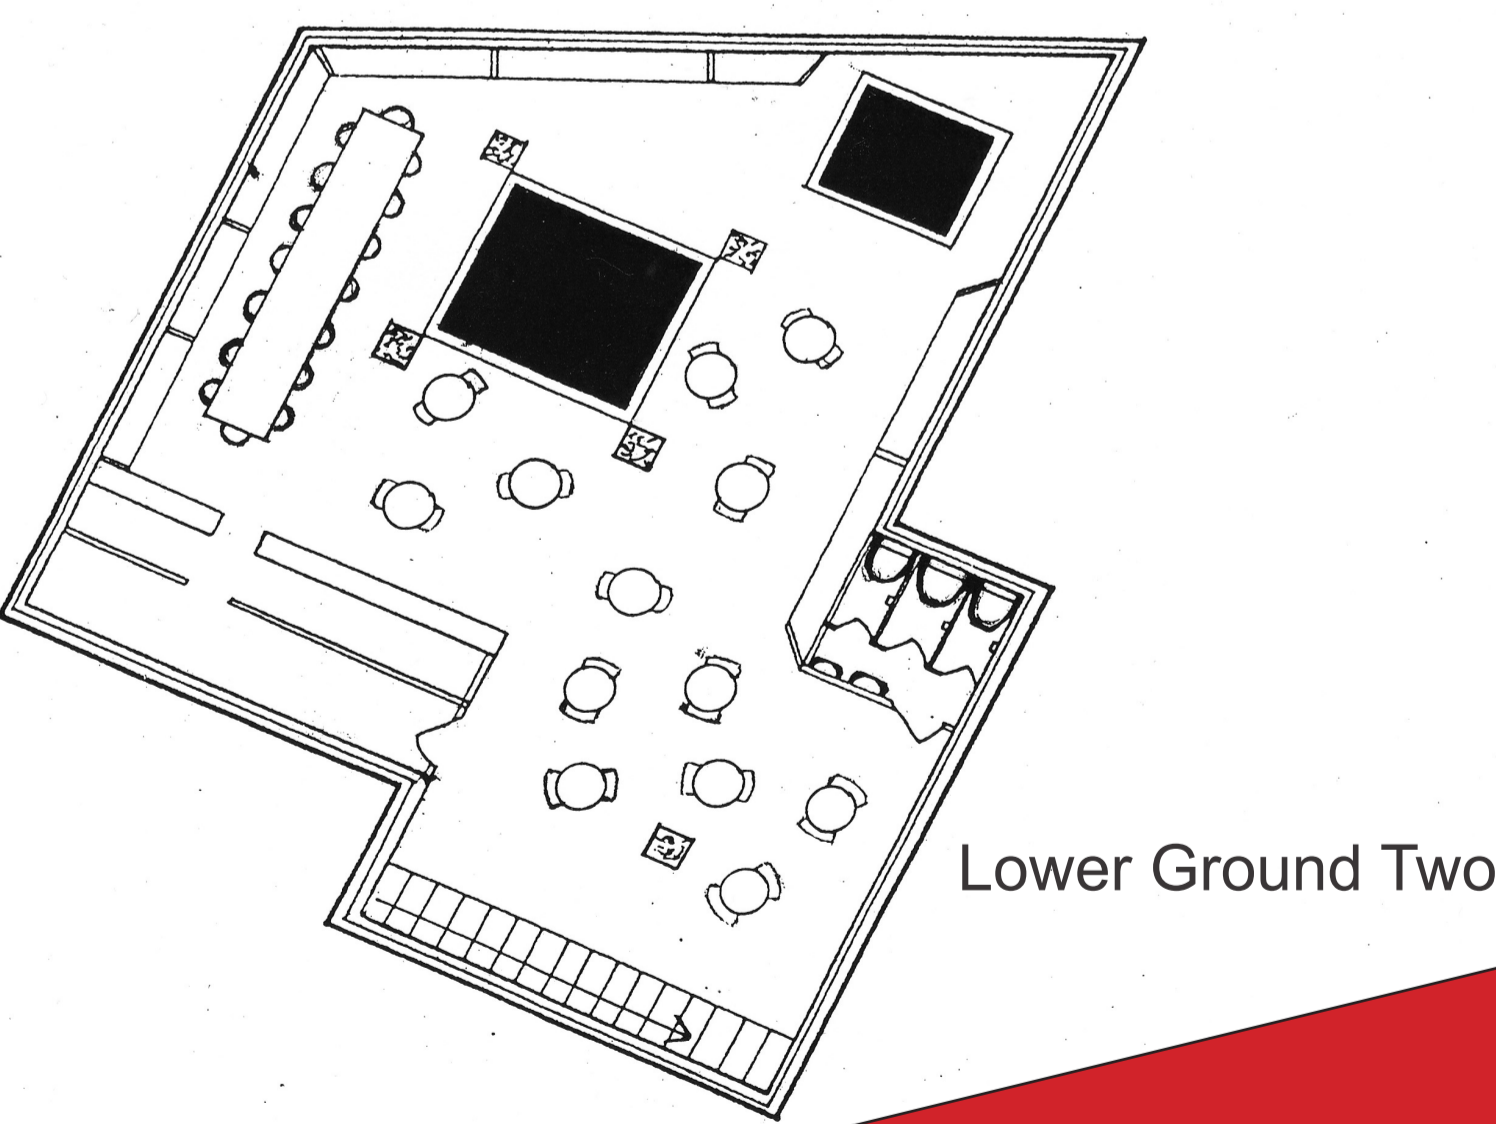

Lower Ground Two

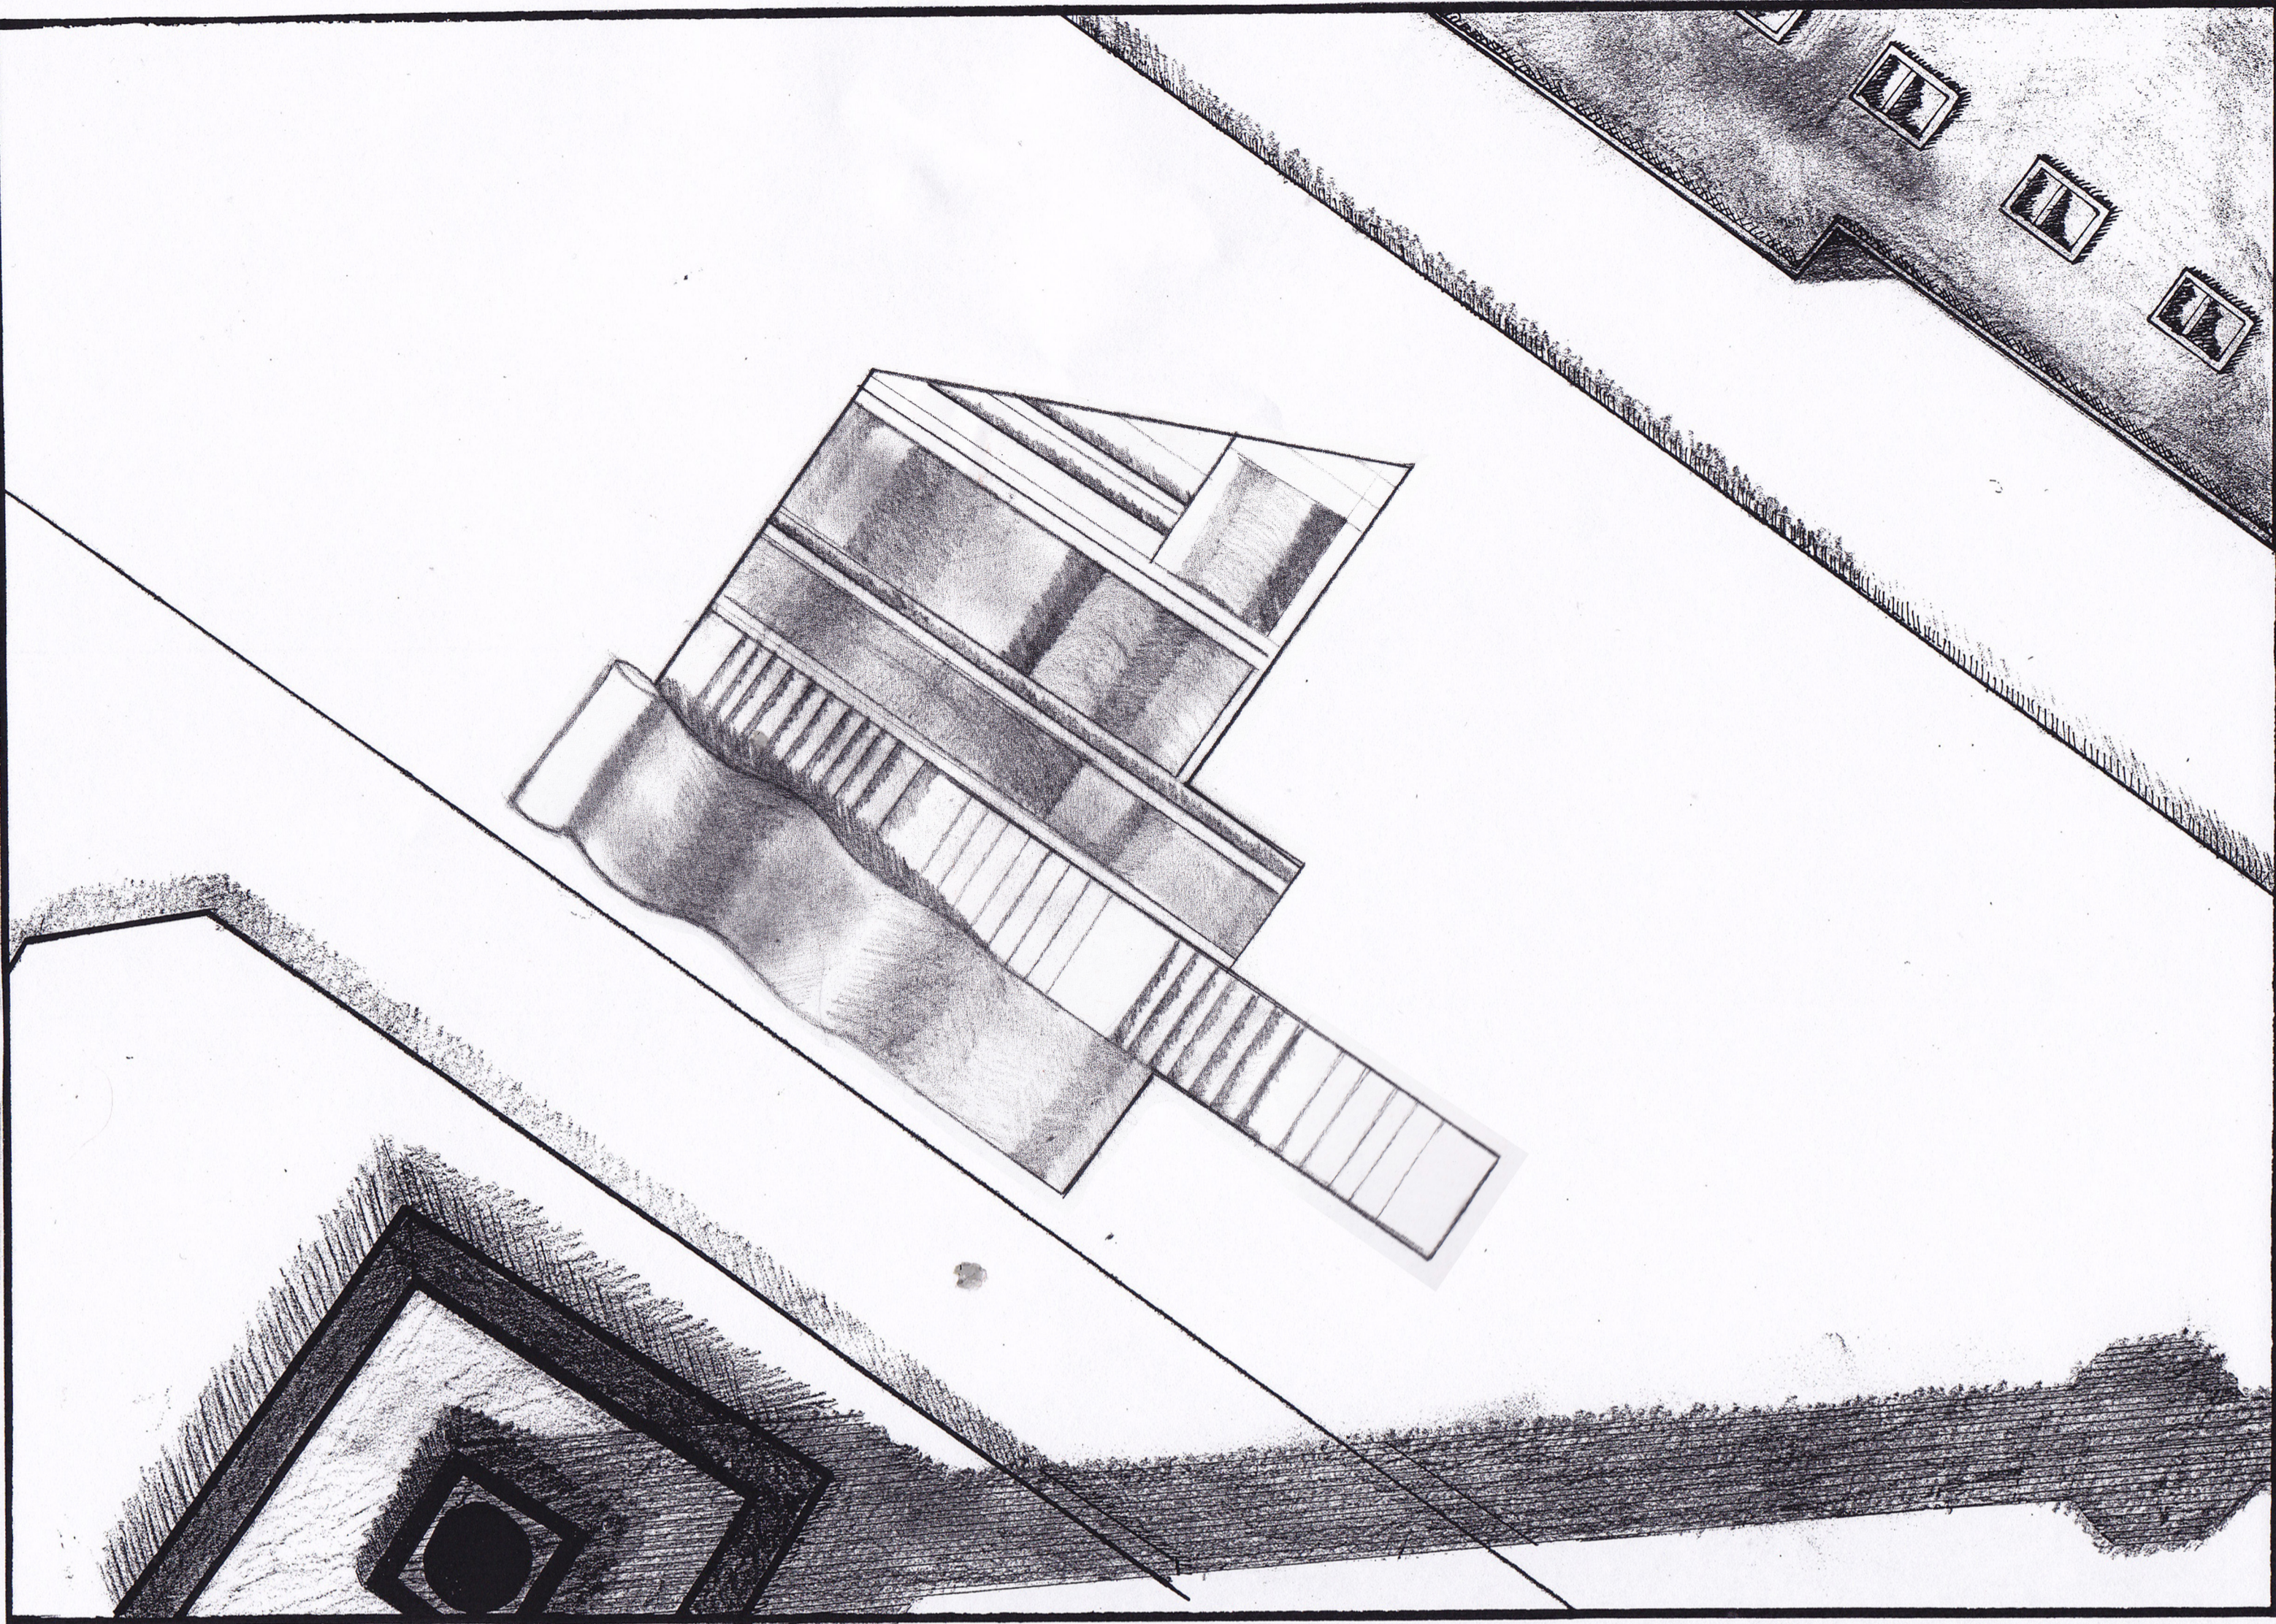

Site Plan

Young Writers Pavilion


Young Writer's Pavilion is a self publishing house located in the Vendome Square Paris it will provide the creative minds of Paris a space of inspiration where they can share ideas and concepts with other emerging writers. Artists will be able to write, launch and sell their works. The design will incorporate a public space at ground level that will involve the audience and encourage them to enter the pavilion below.

Elevation Scale 1:200


Young Writers Pavilion

Location: J2
Madeleine Bird
SID: 308168542

PARIS

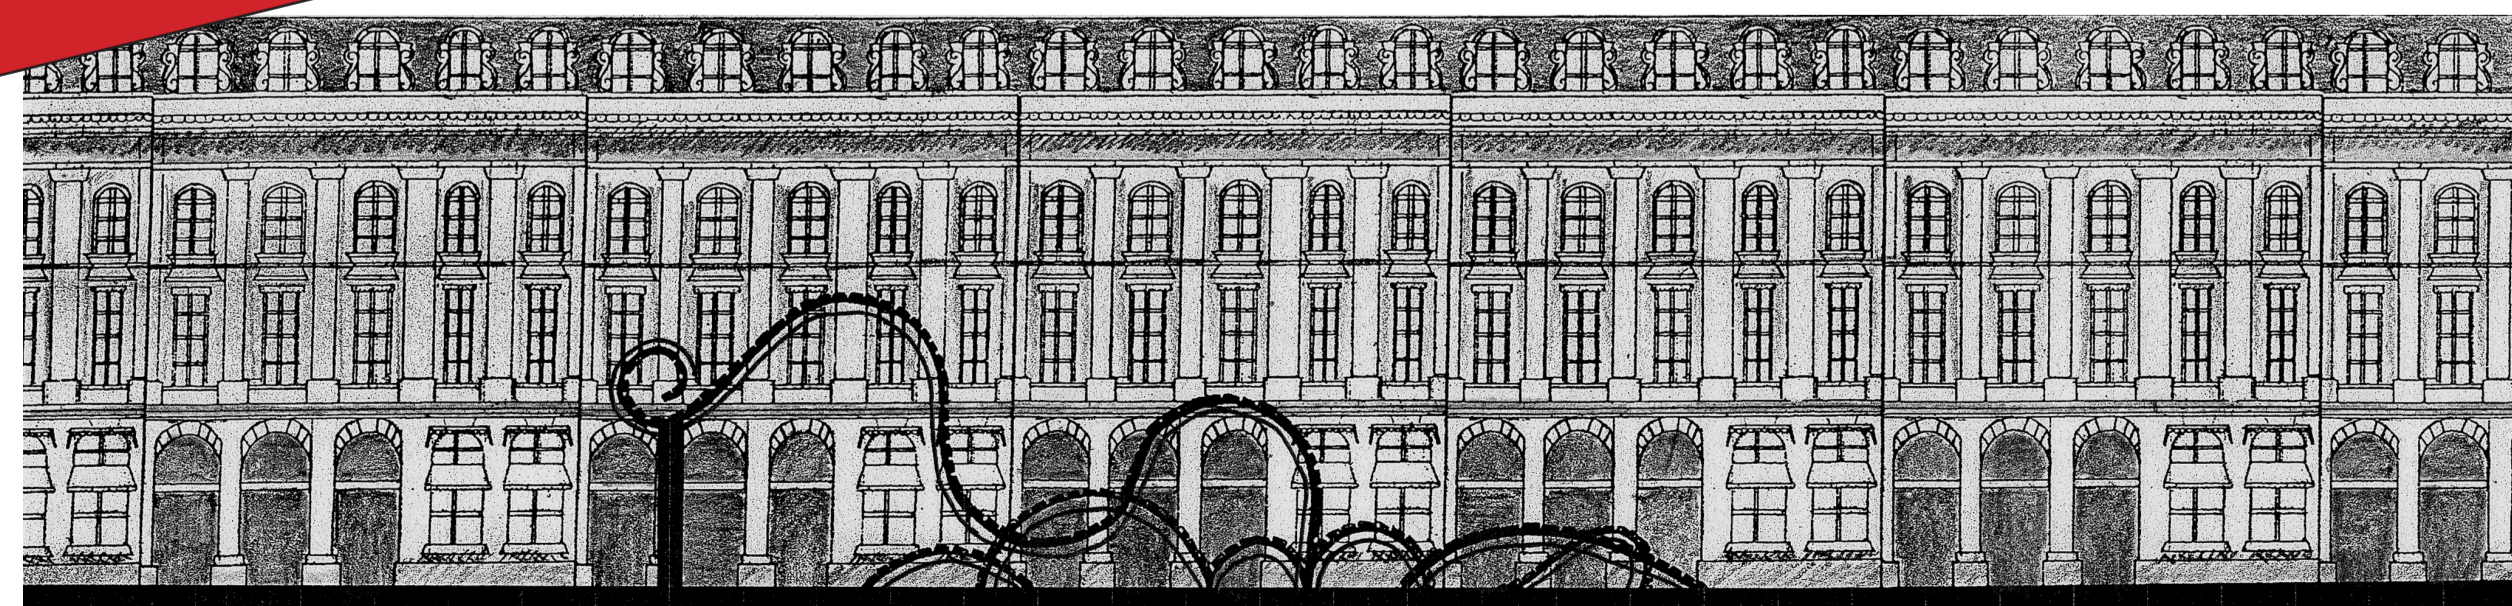

Circulation Axonometric

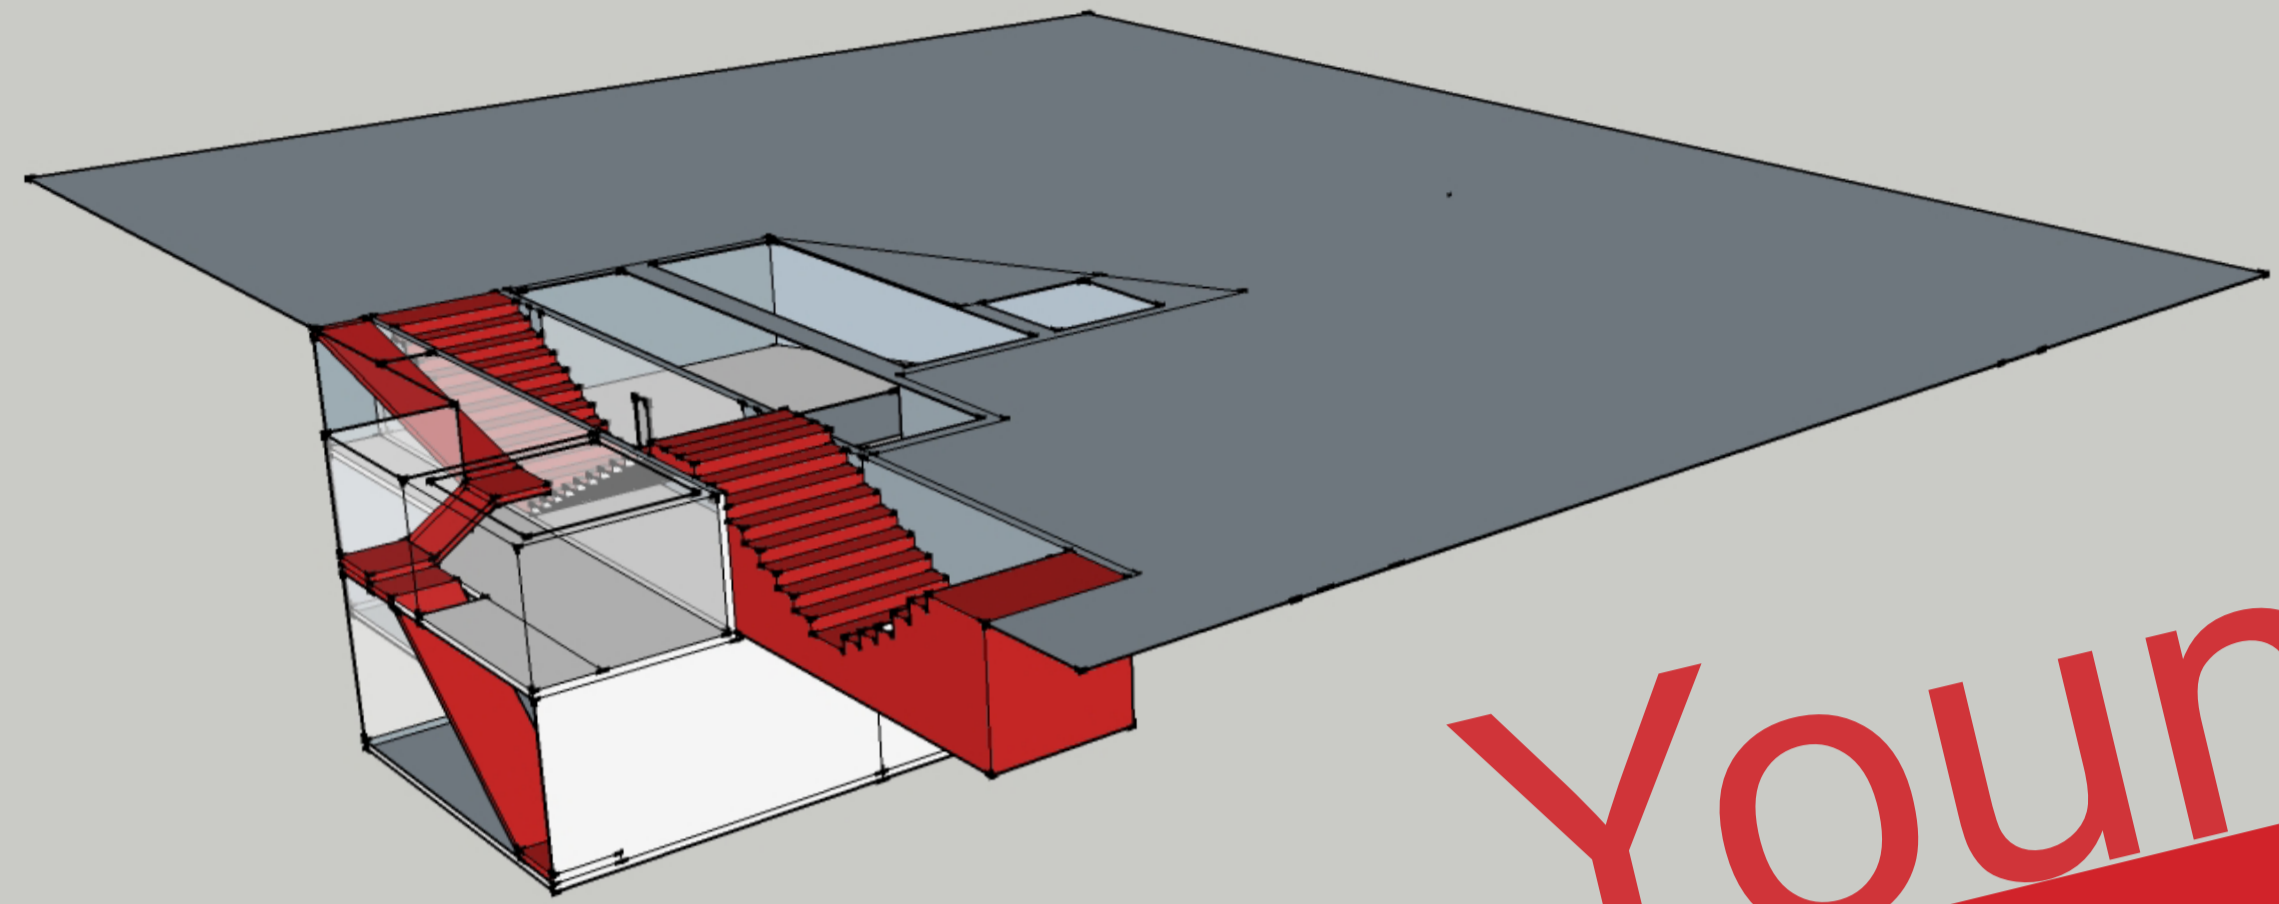


Young Writers Pavilion

Young Writer's Pavilion is a self publishing house located in the Vendome Square Paris it will provide the creative minds of Paris a space of inspiration where they can share ideas and concepts with other emerging writers. Artists will be able to write, launch and sell their works. The design will incorporate a public space at ground level that will involve the audience and encourage them to enter the pavilion below.


Young Writers Pavilion

Location: J2
Madeleine Bird
SID: 308168542

PARIS

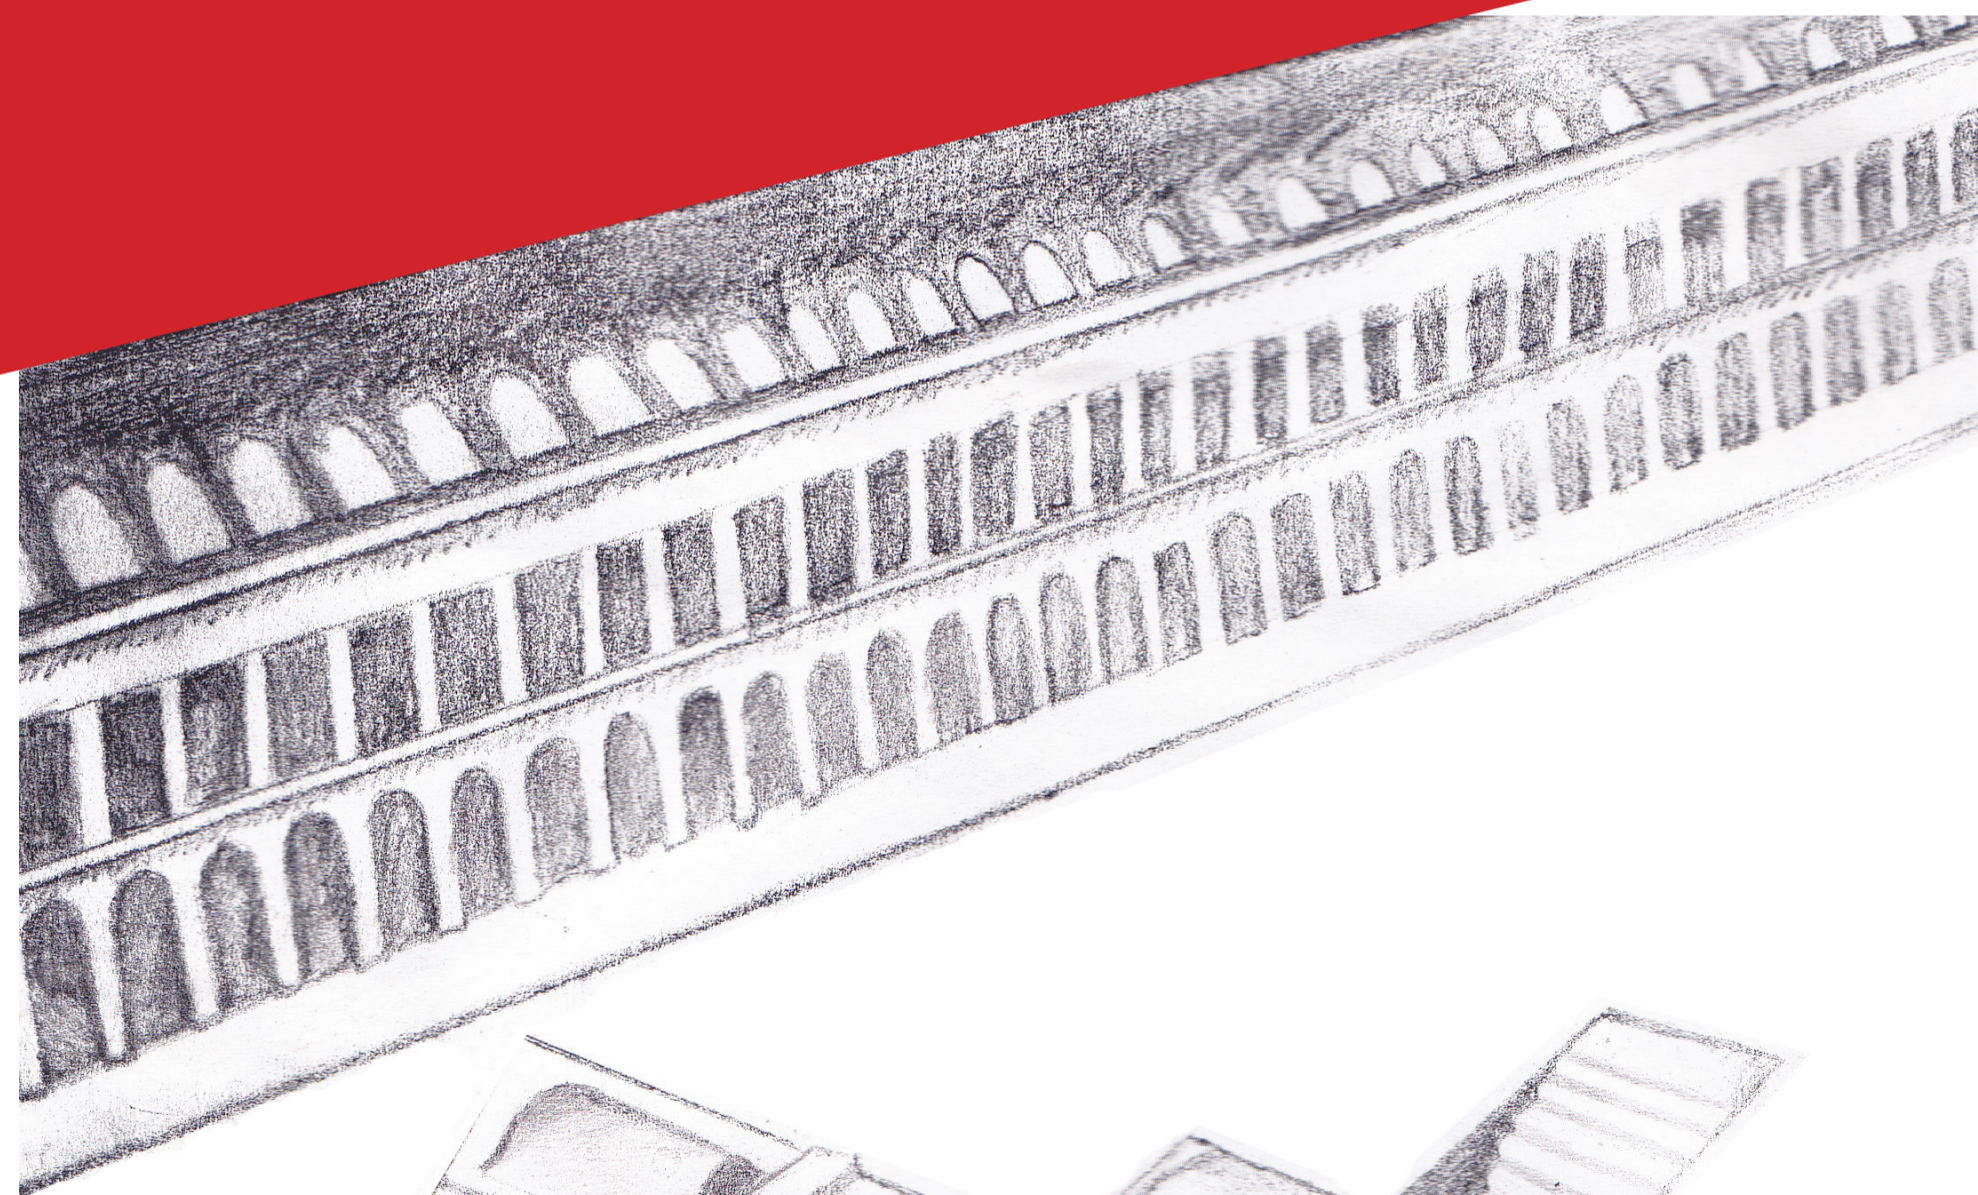

Axonometric

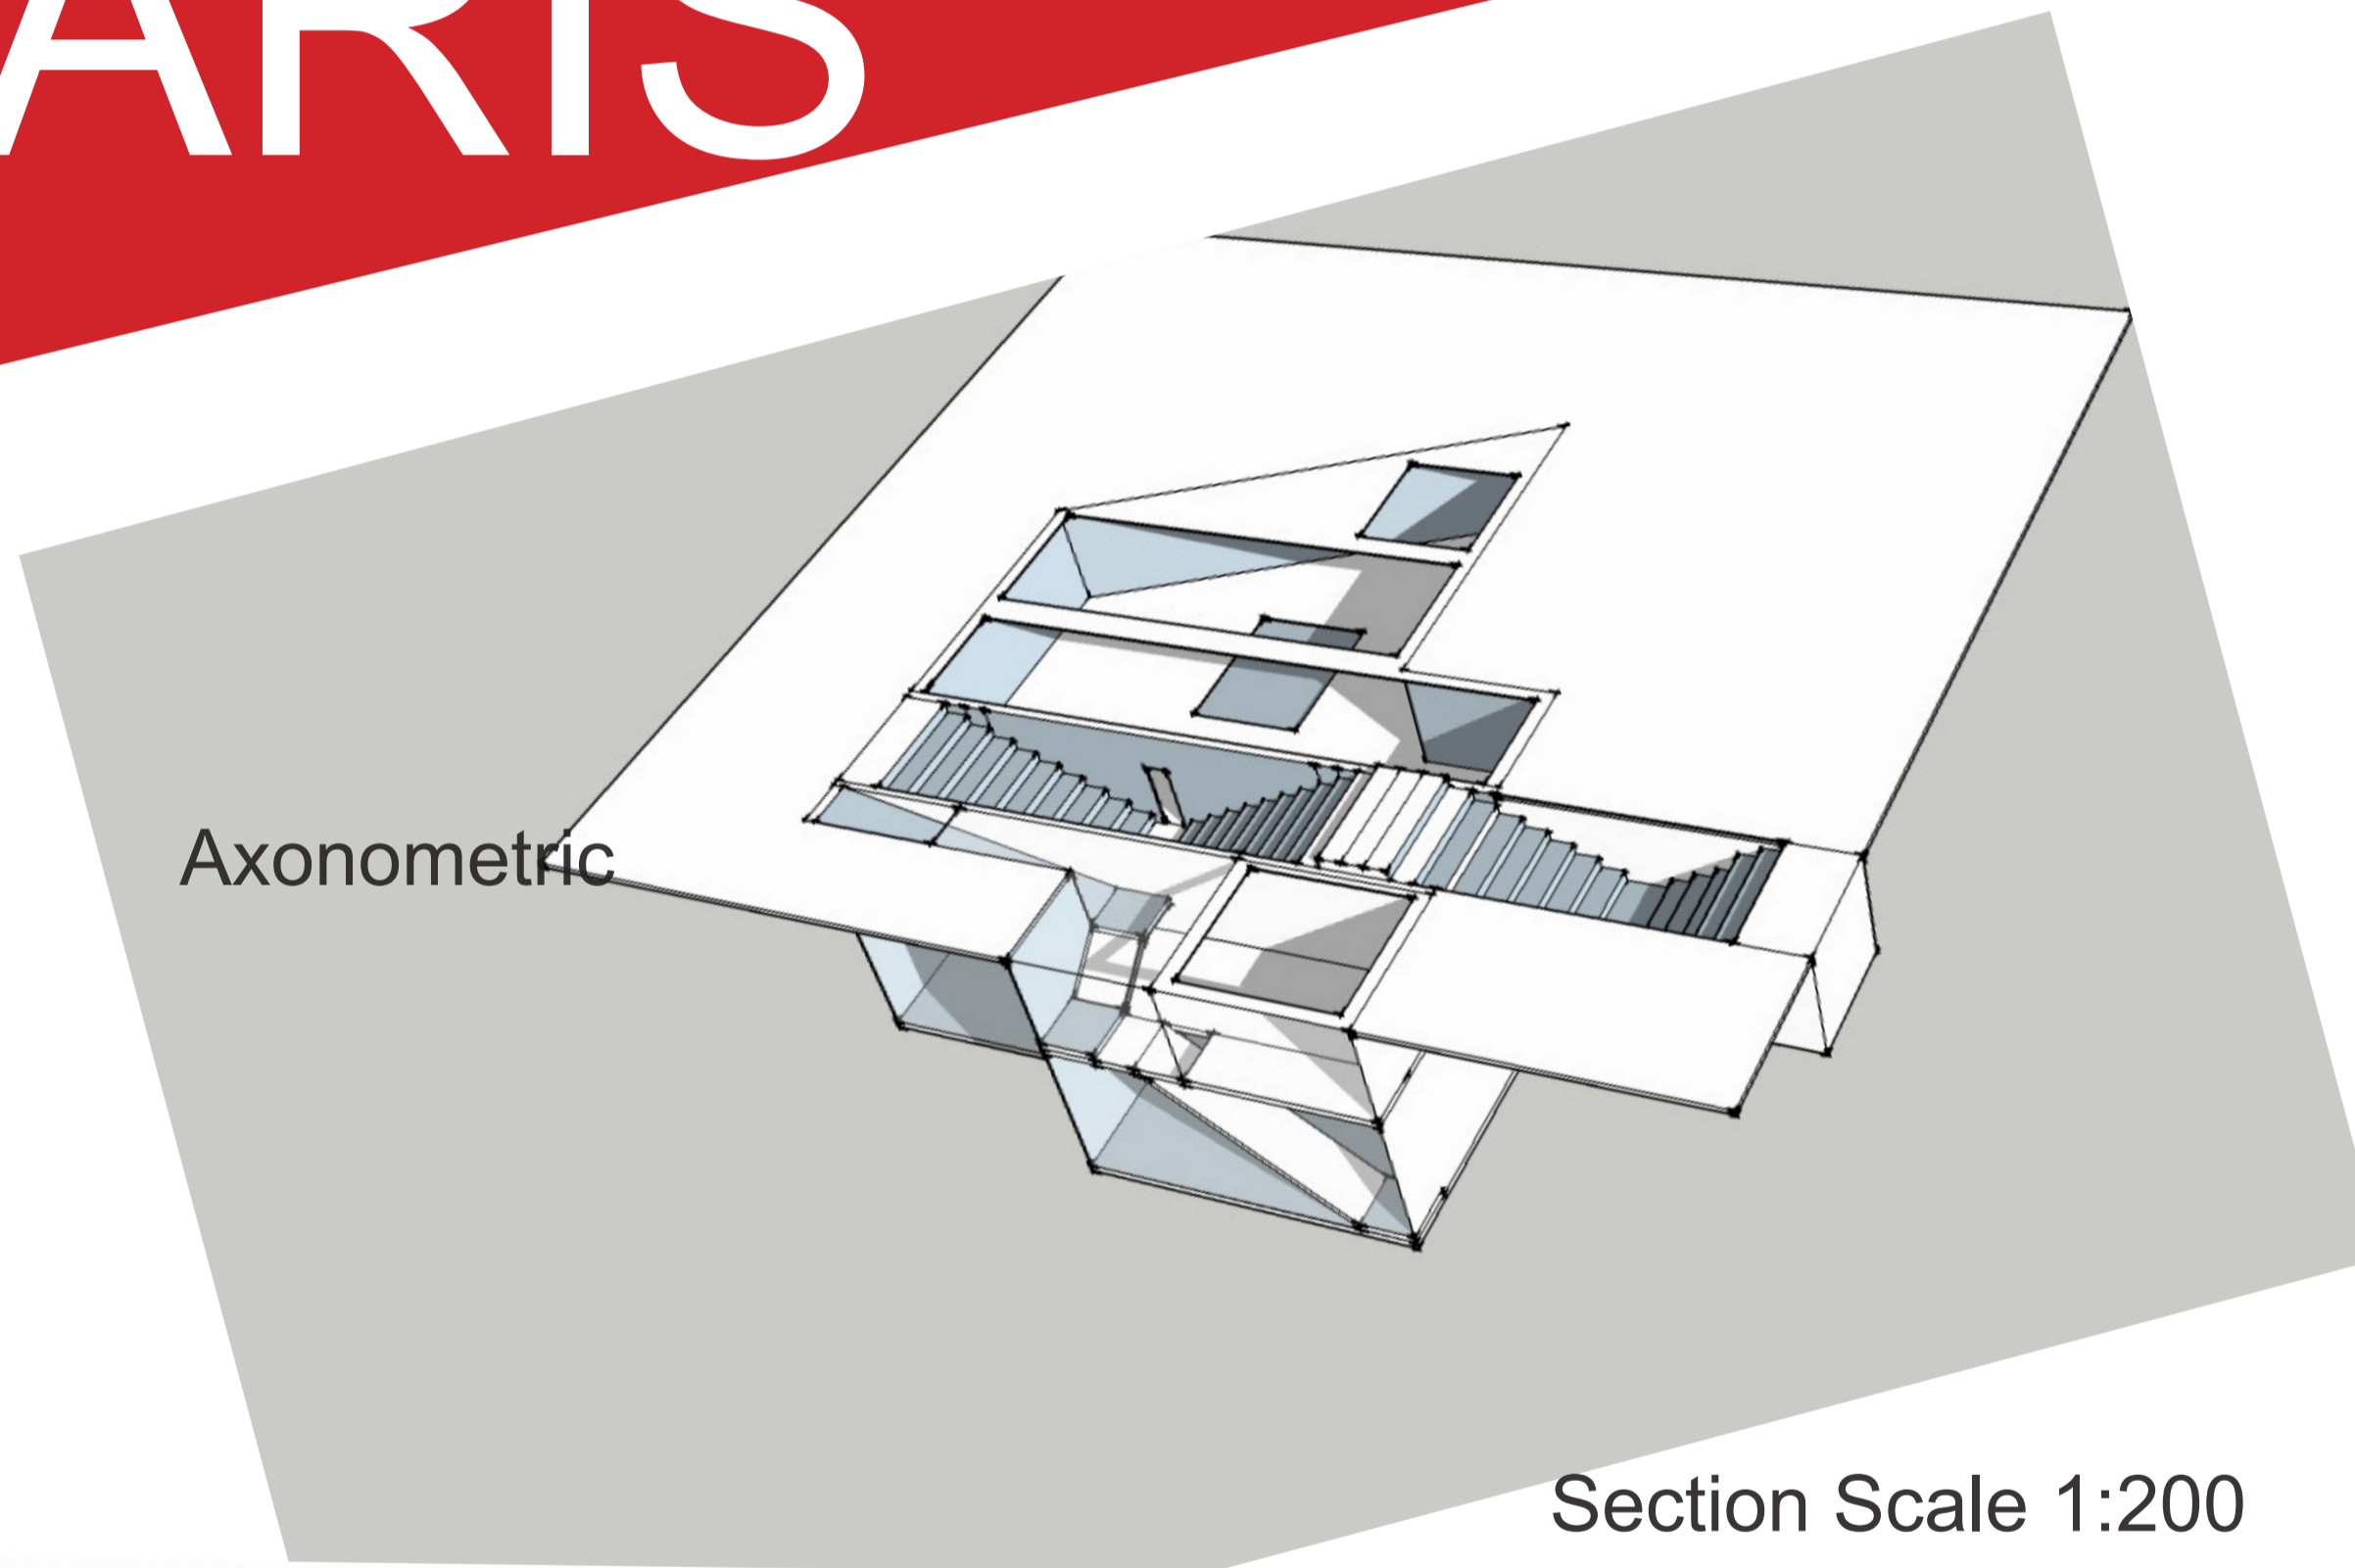

Section Scale 1:200

