


C12
SITE PLAN
SCALE 1:200

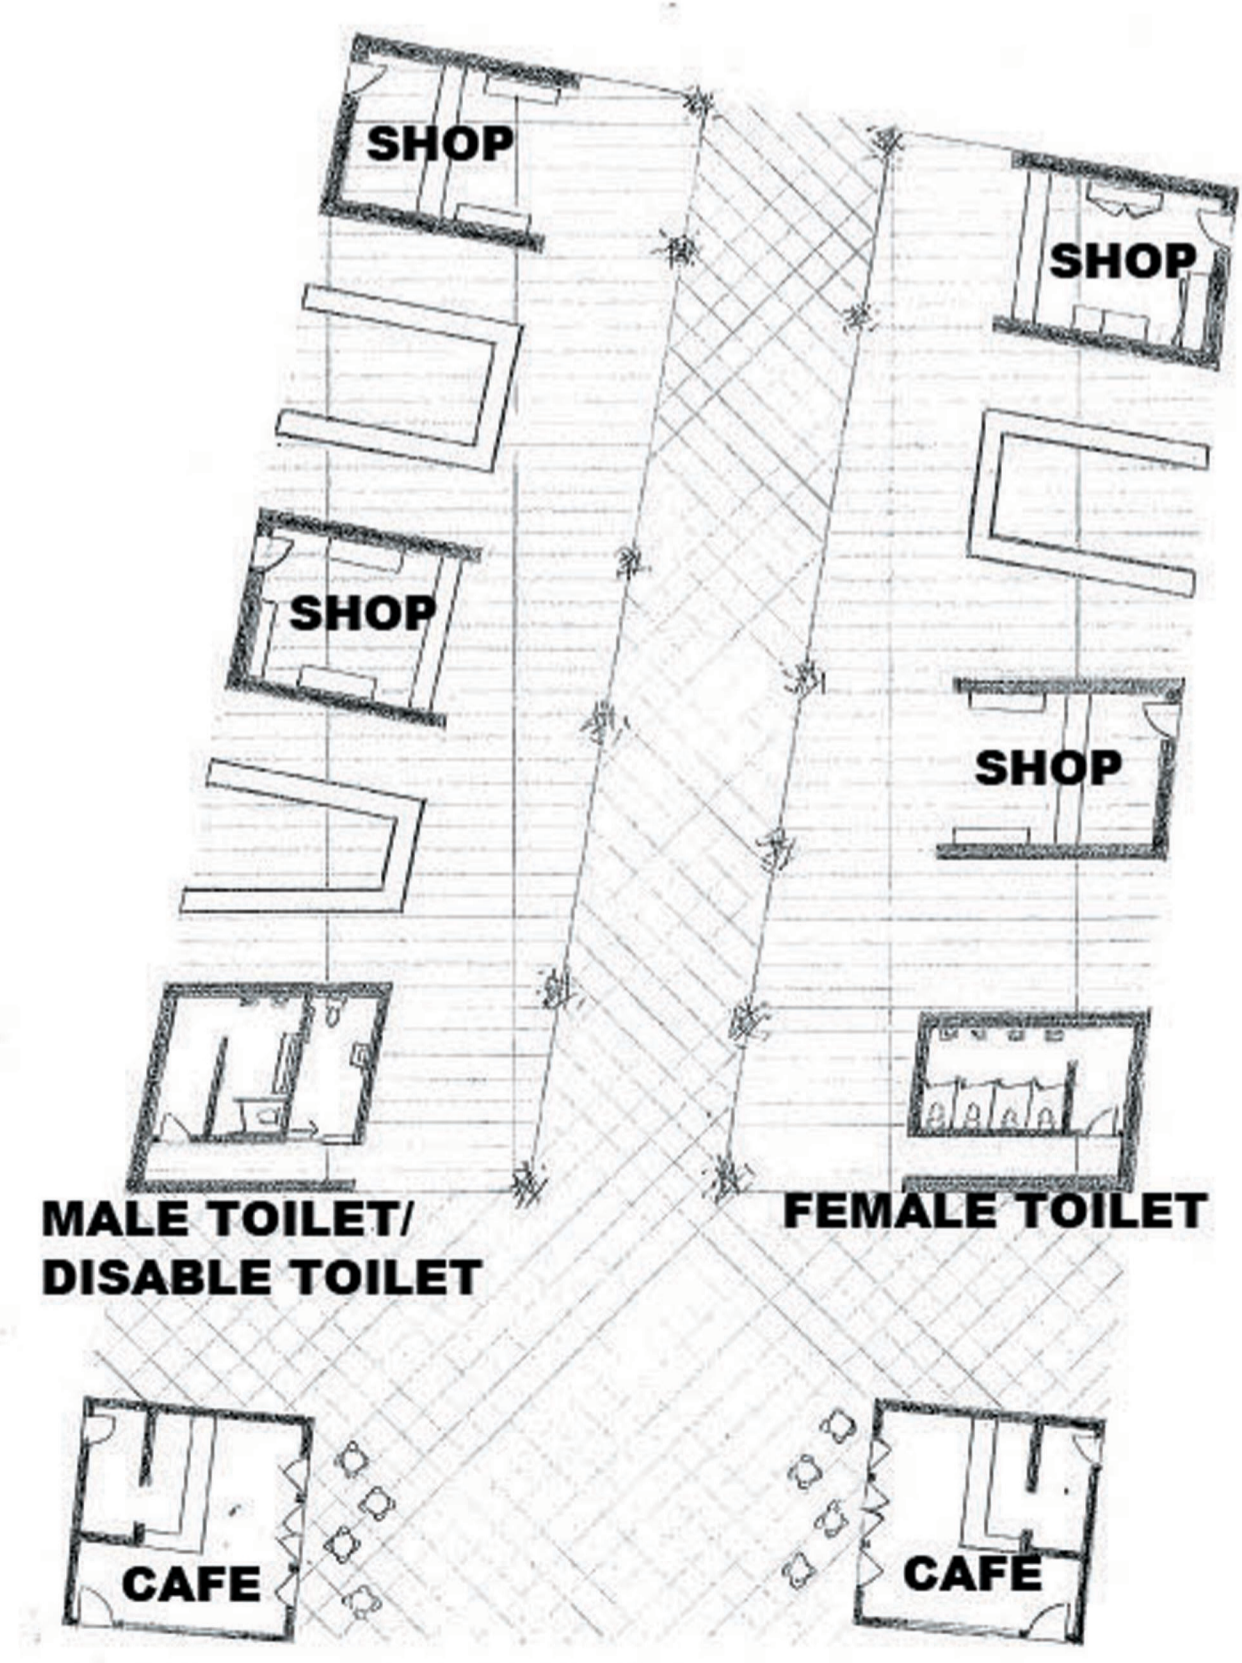

FLOOR PLAN
SCALE 1:200

C 12






SITE PLAN 1:10 000

Program of building: Bazaar / Food Market


What they sale; Fruit, Fresh Vegetable

Opening space for free market. Can be open shops by farmers and sale their vegetable and/or fruit, or can be open shops who want sale accessory, clothes or etc.


Cafes are for "Shisha" which water cigarette, very popular in Iran and Middle East Asia.

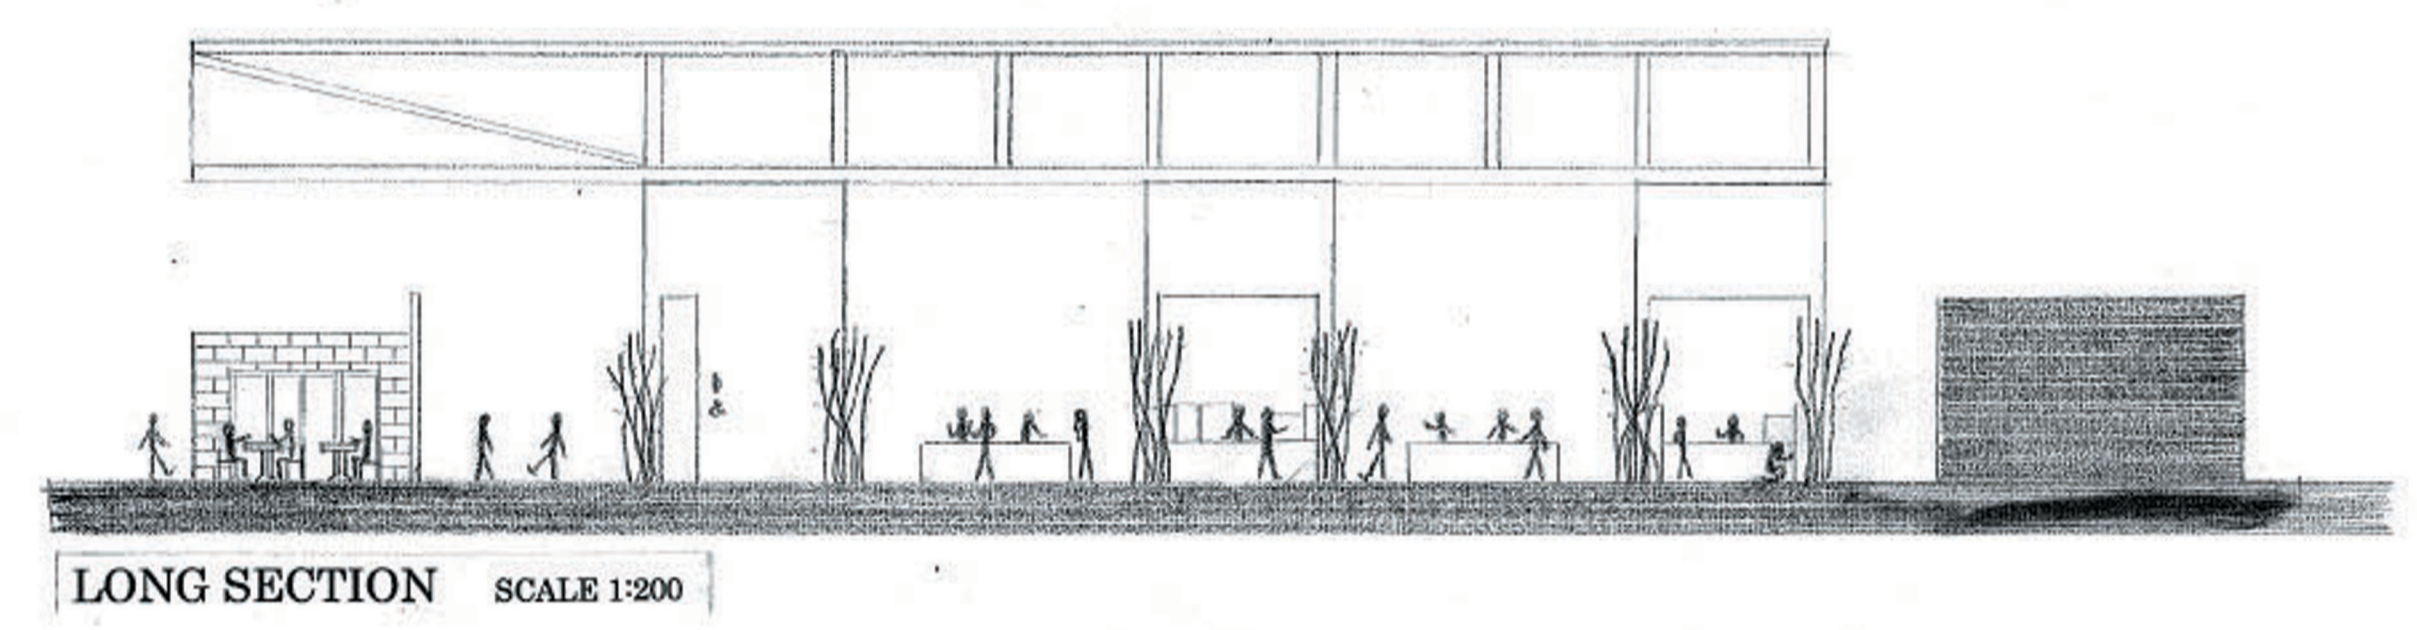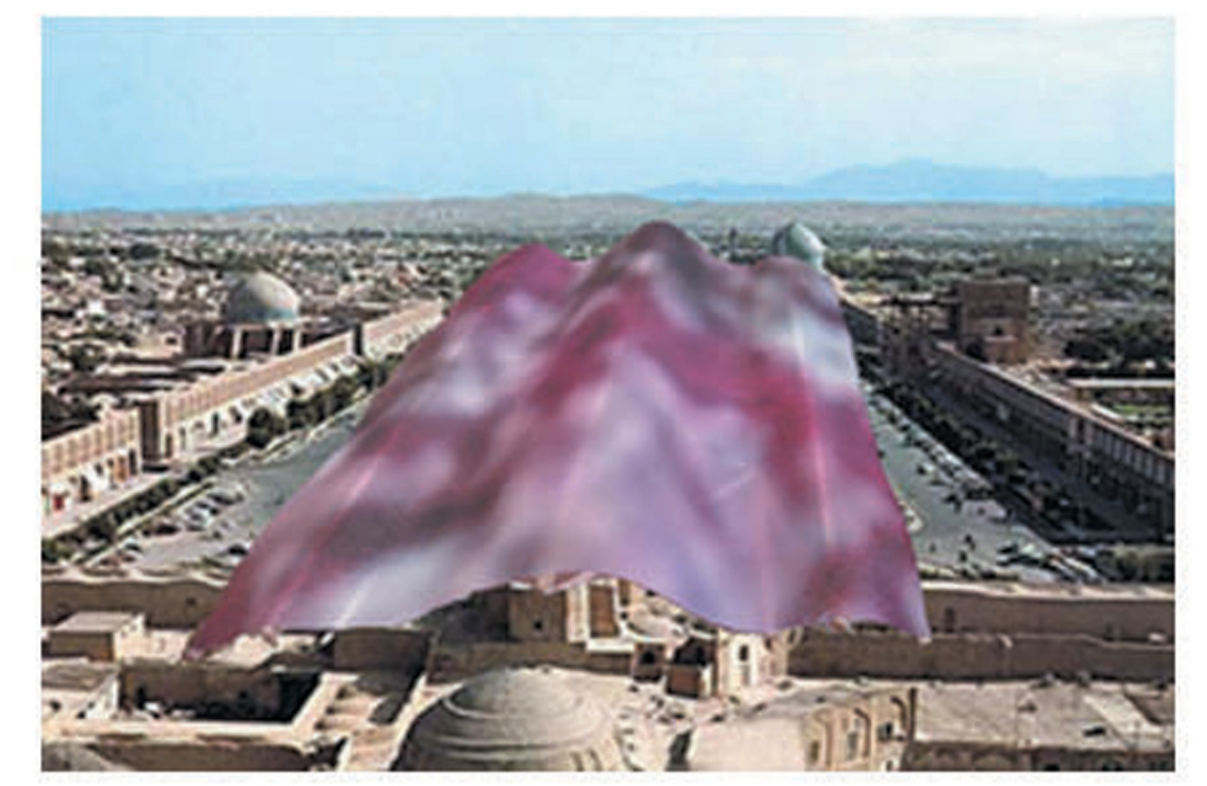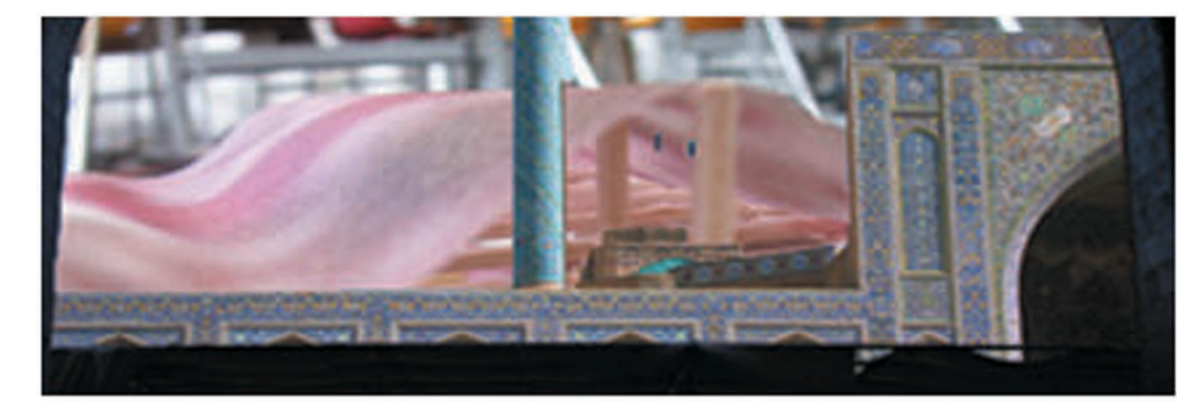

LONG SECTION
SCALE 1:200

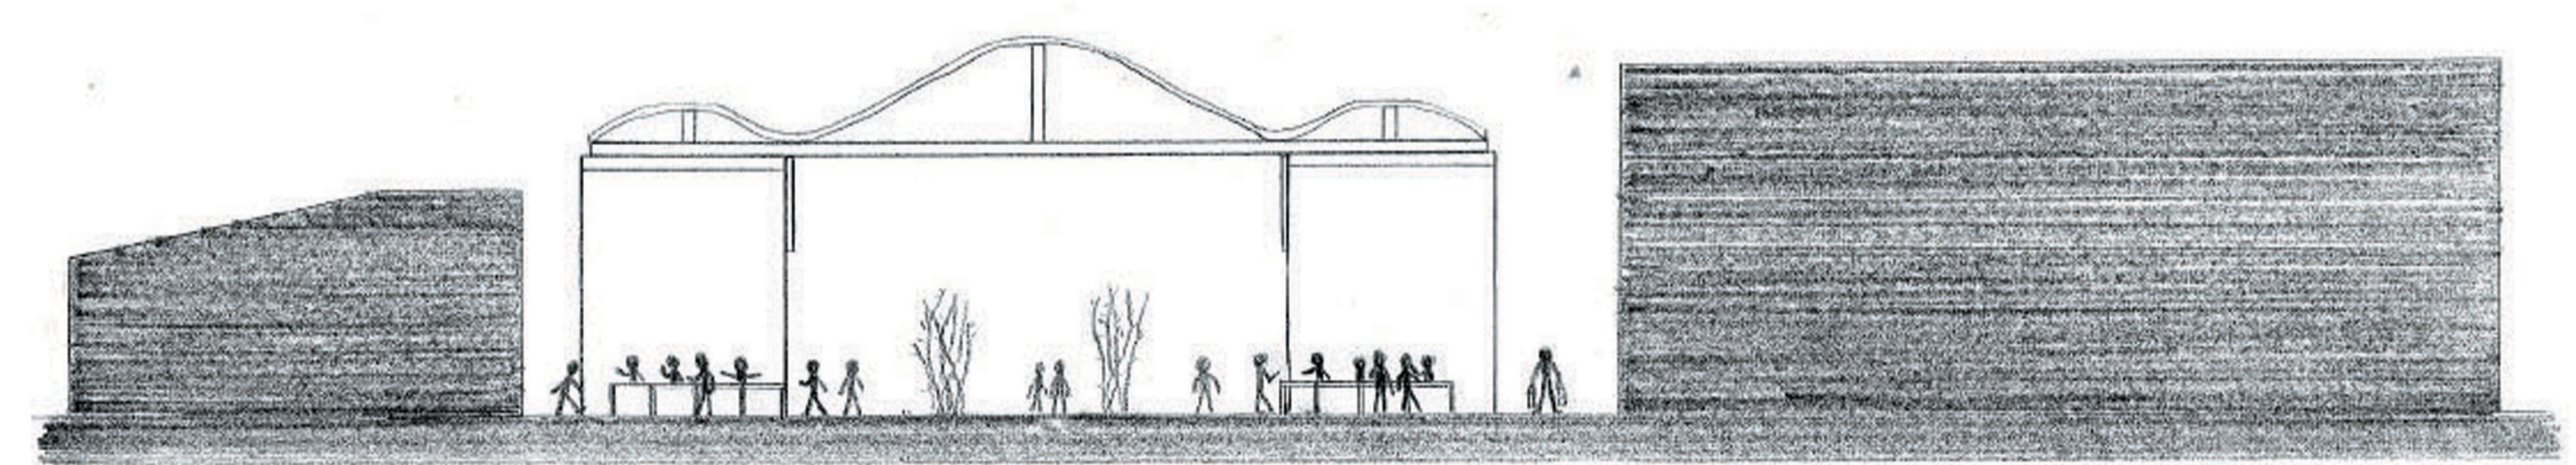

SHORT SECTION
SCALE 1:200

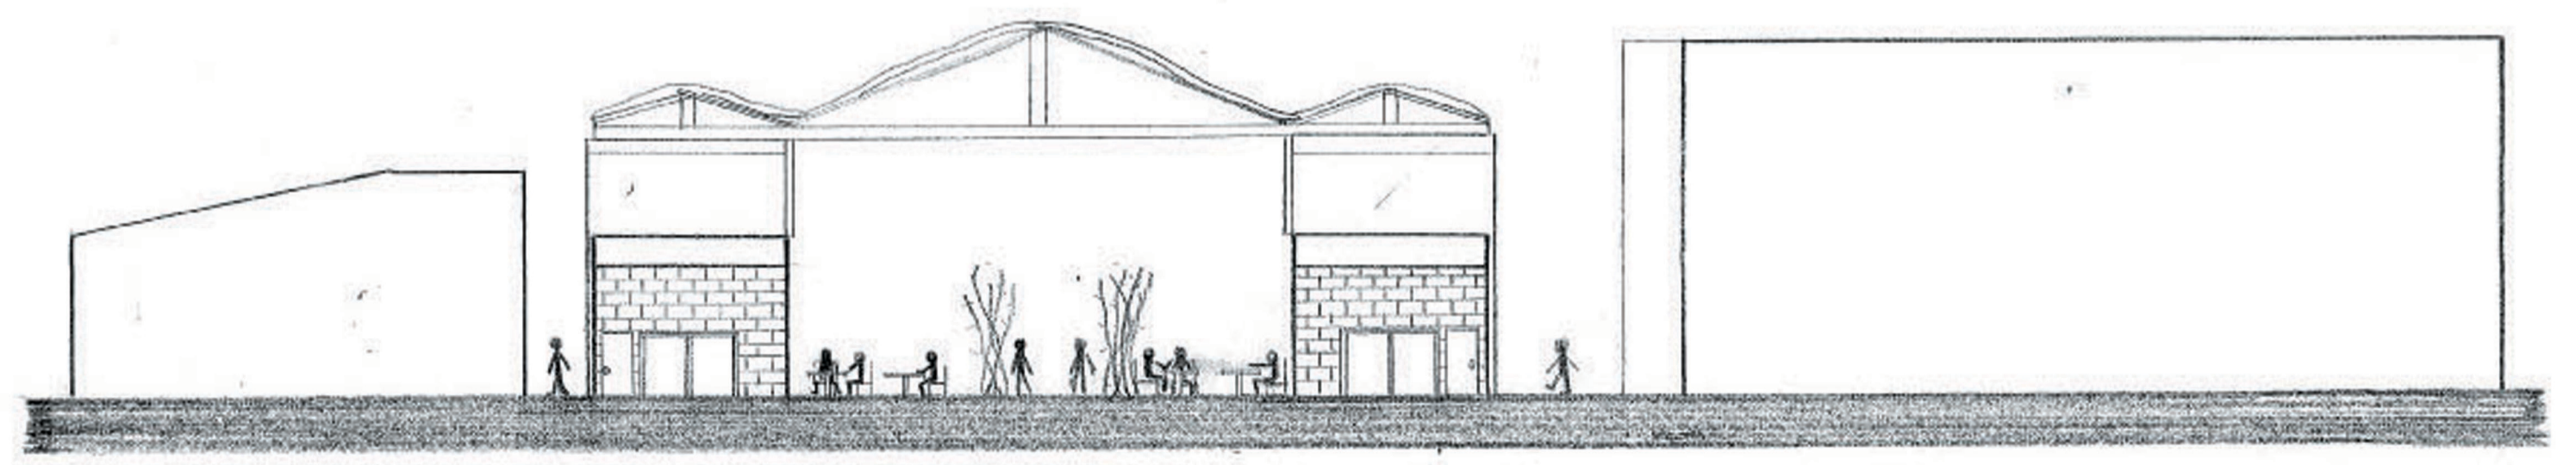

ELEVATION
SCALE 1:200