
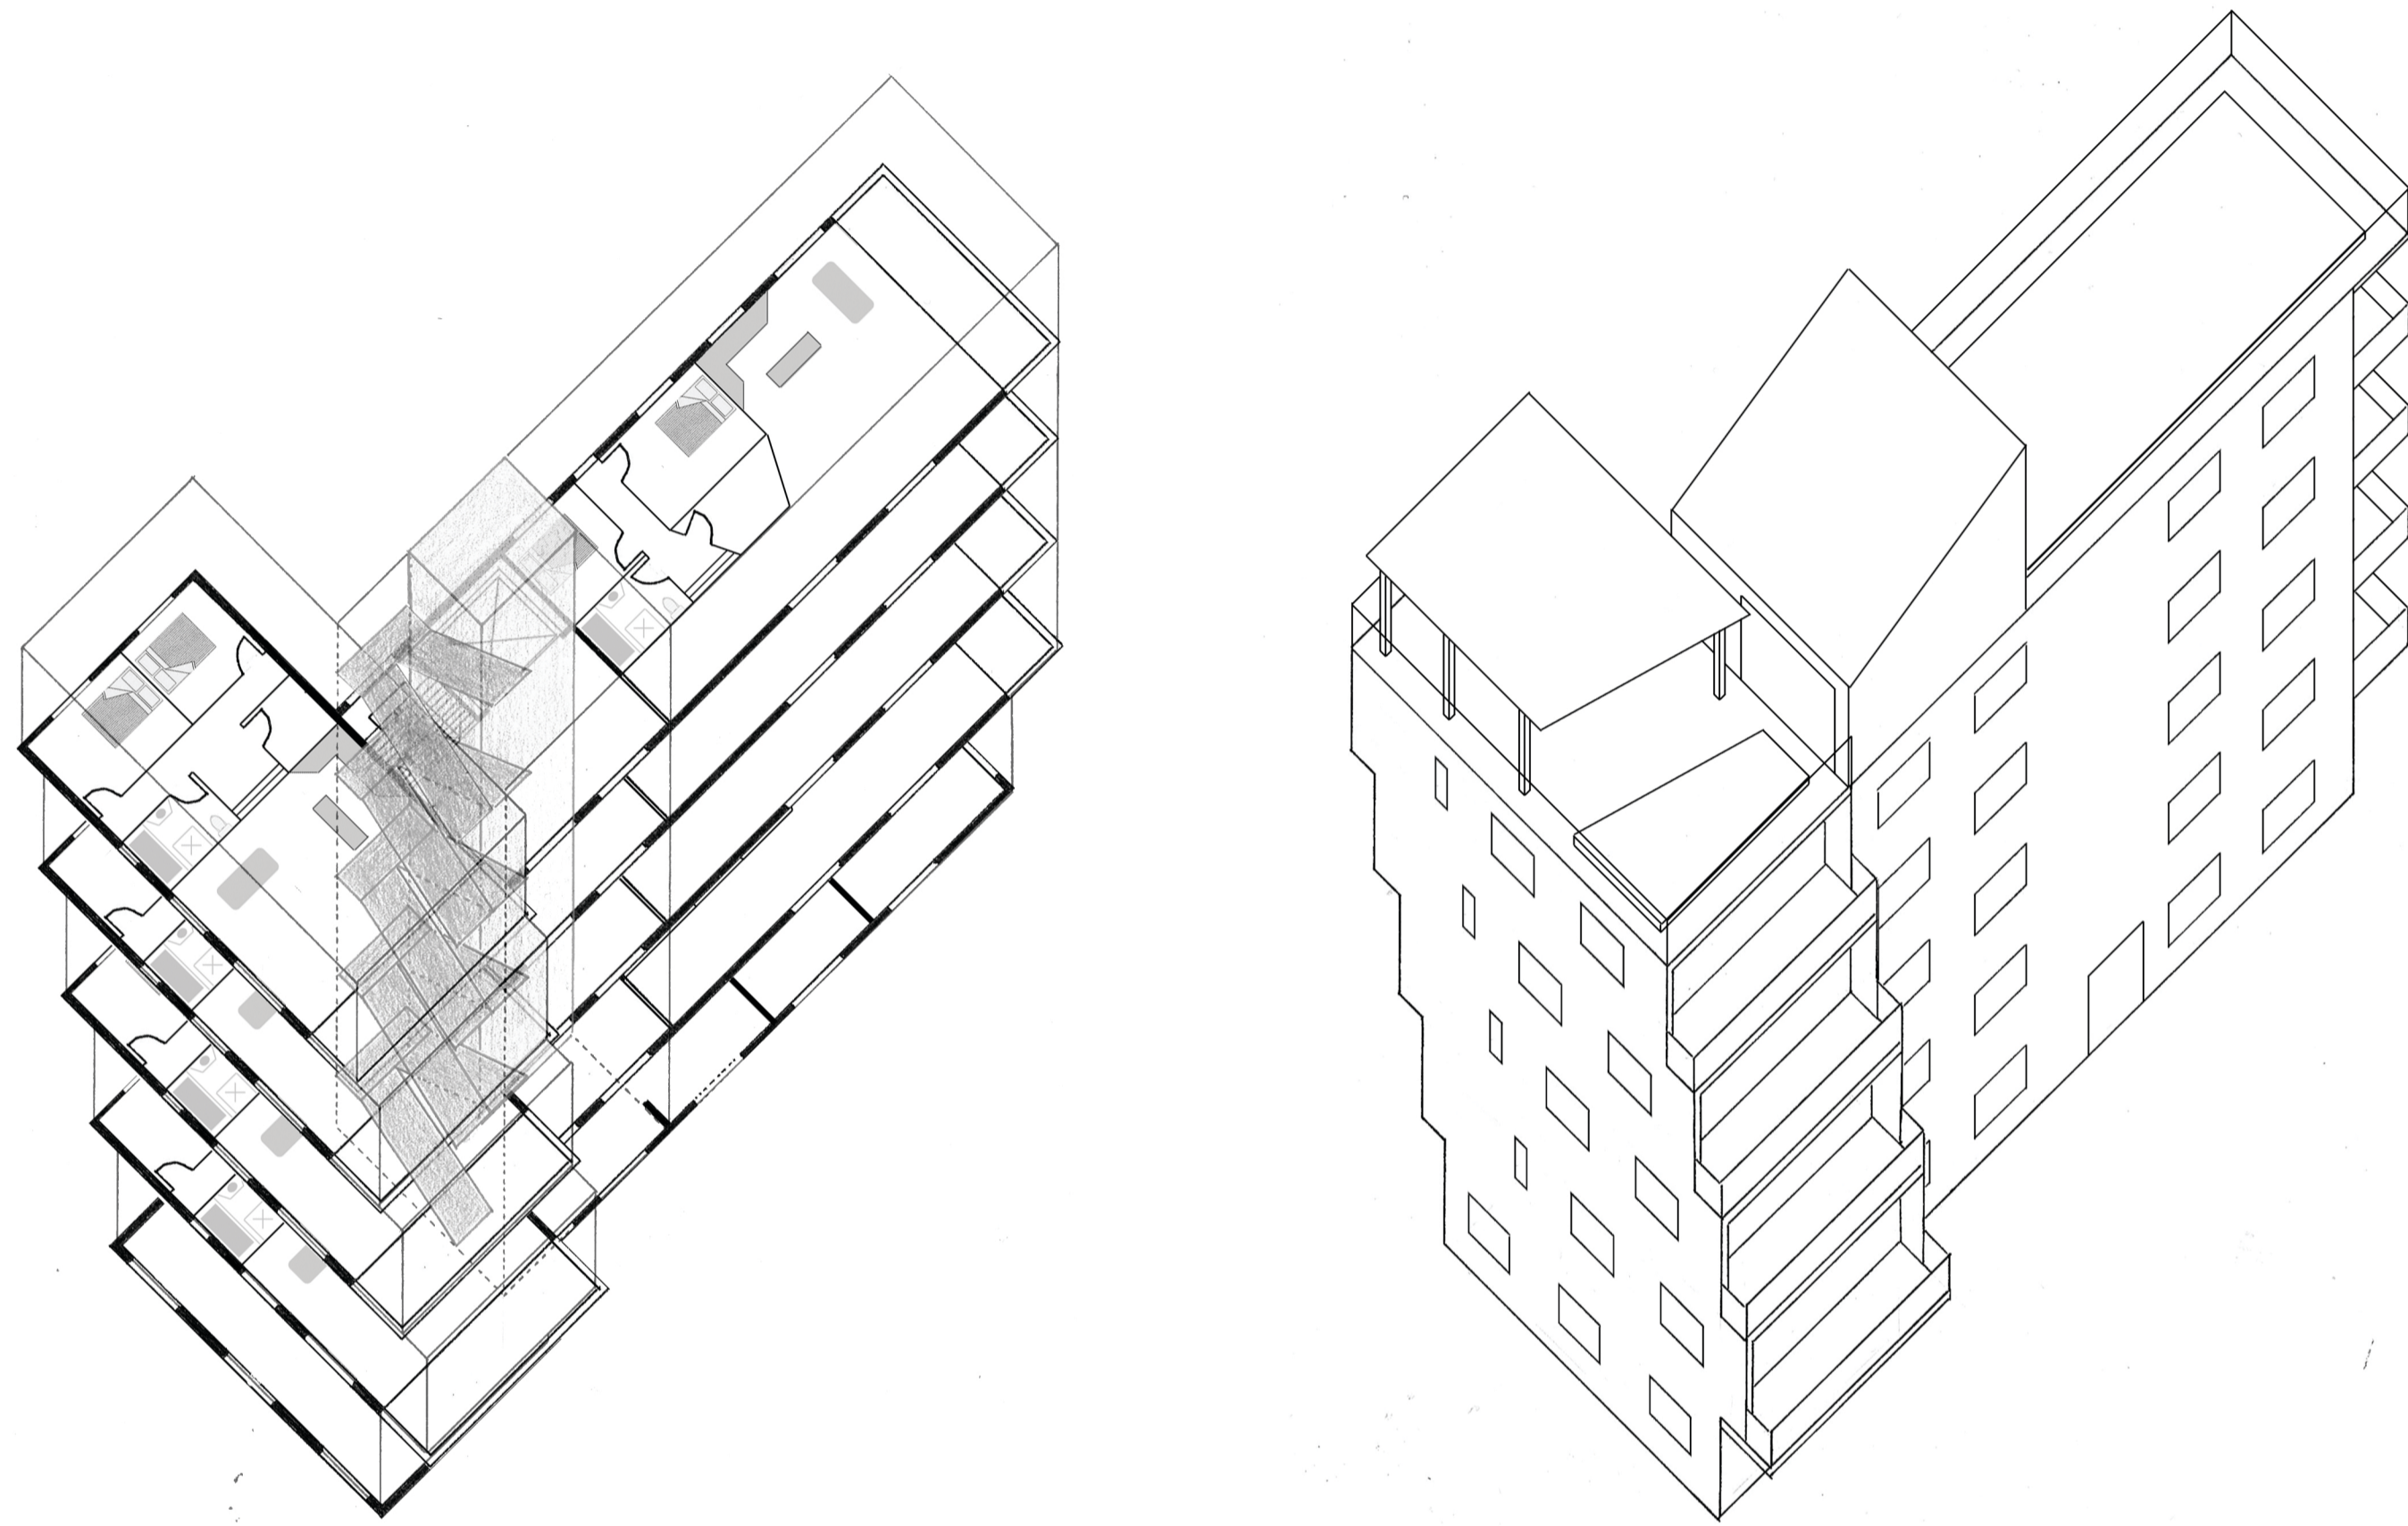
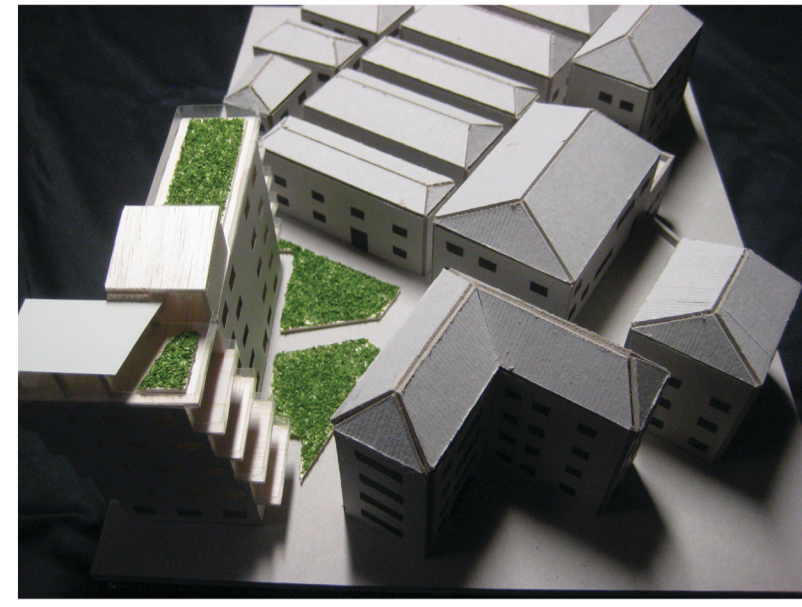



Phillip Ji
Student #
308160681

City of Dubrovnik


B 1

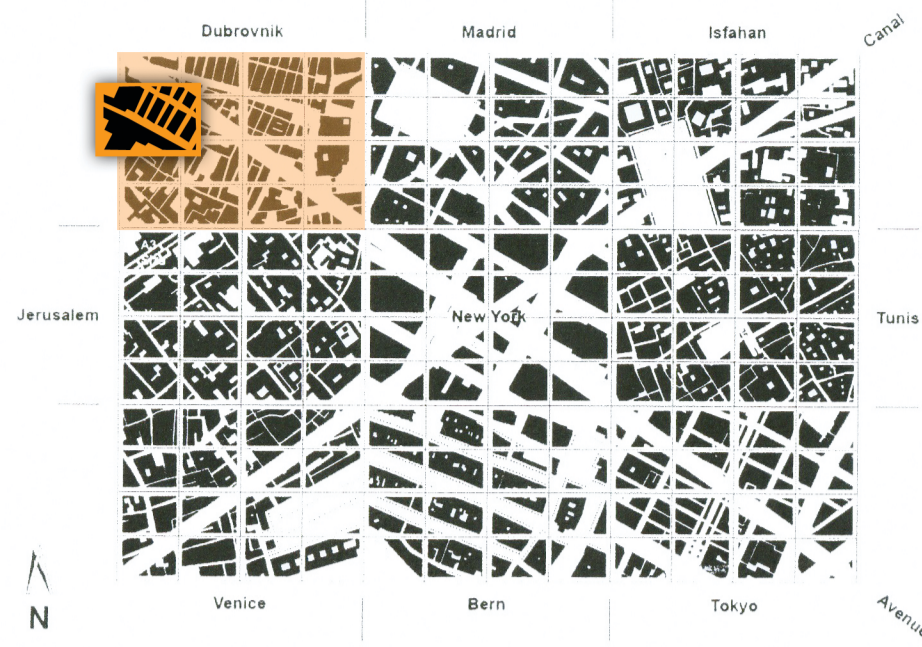


South-West Internal and External Axonometrics (Scale 1:200)

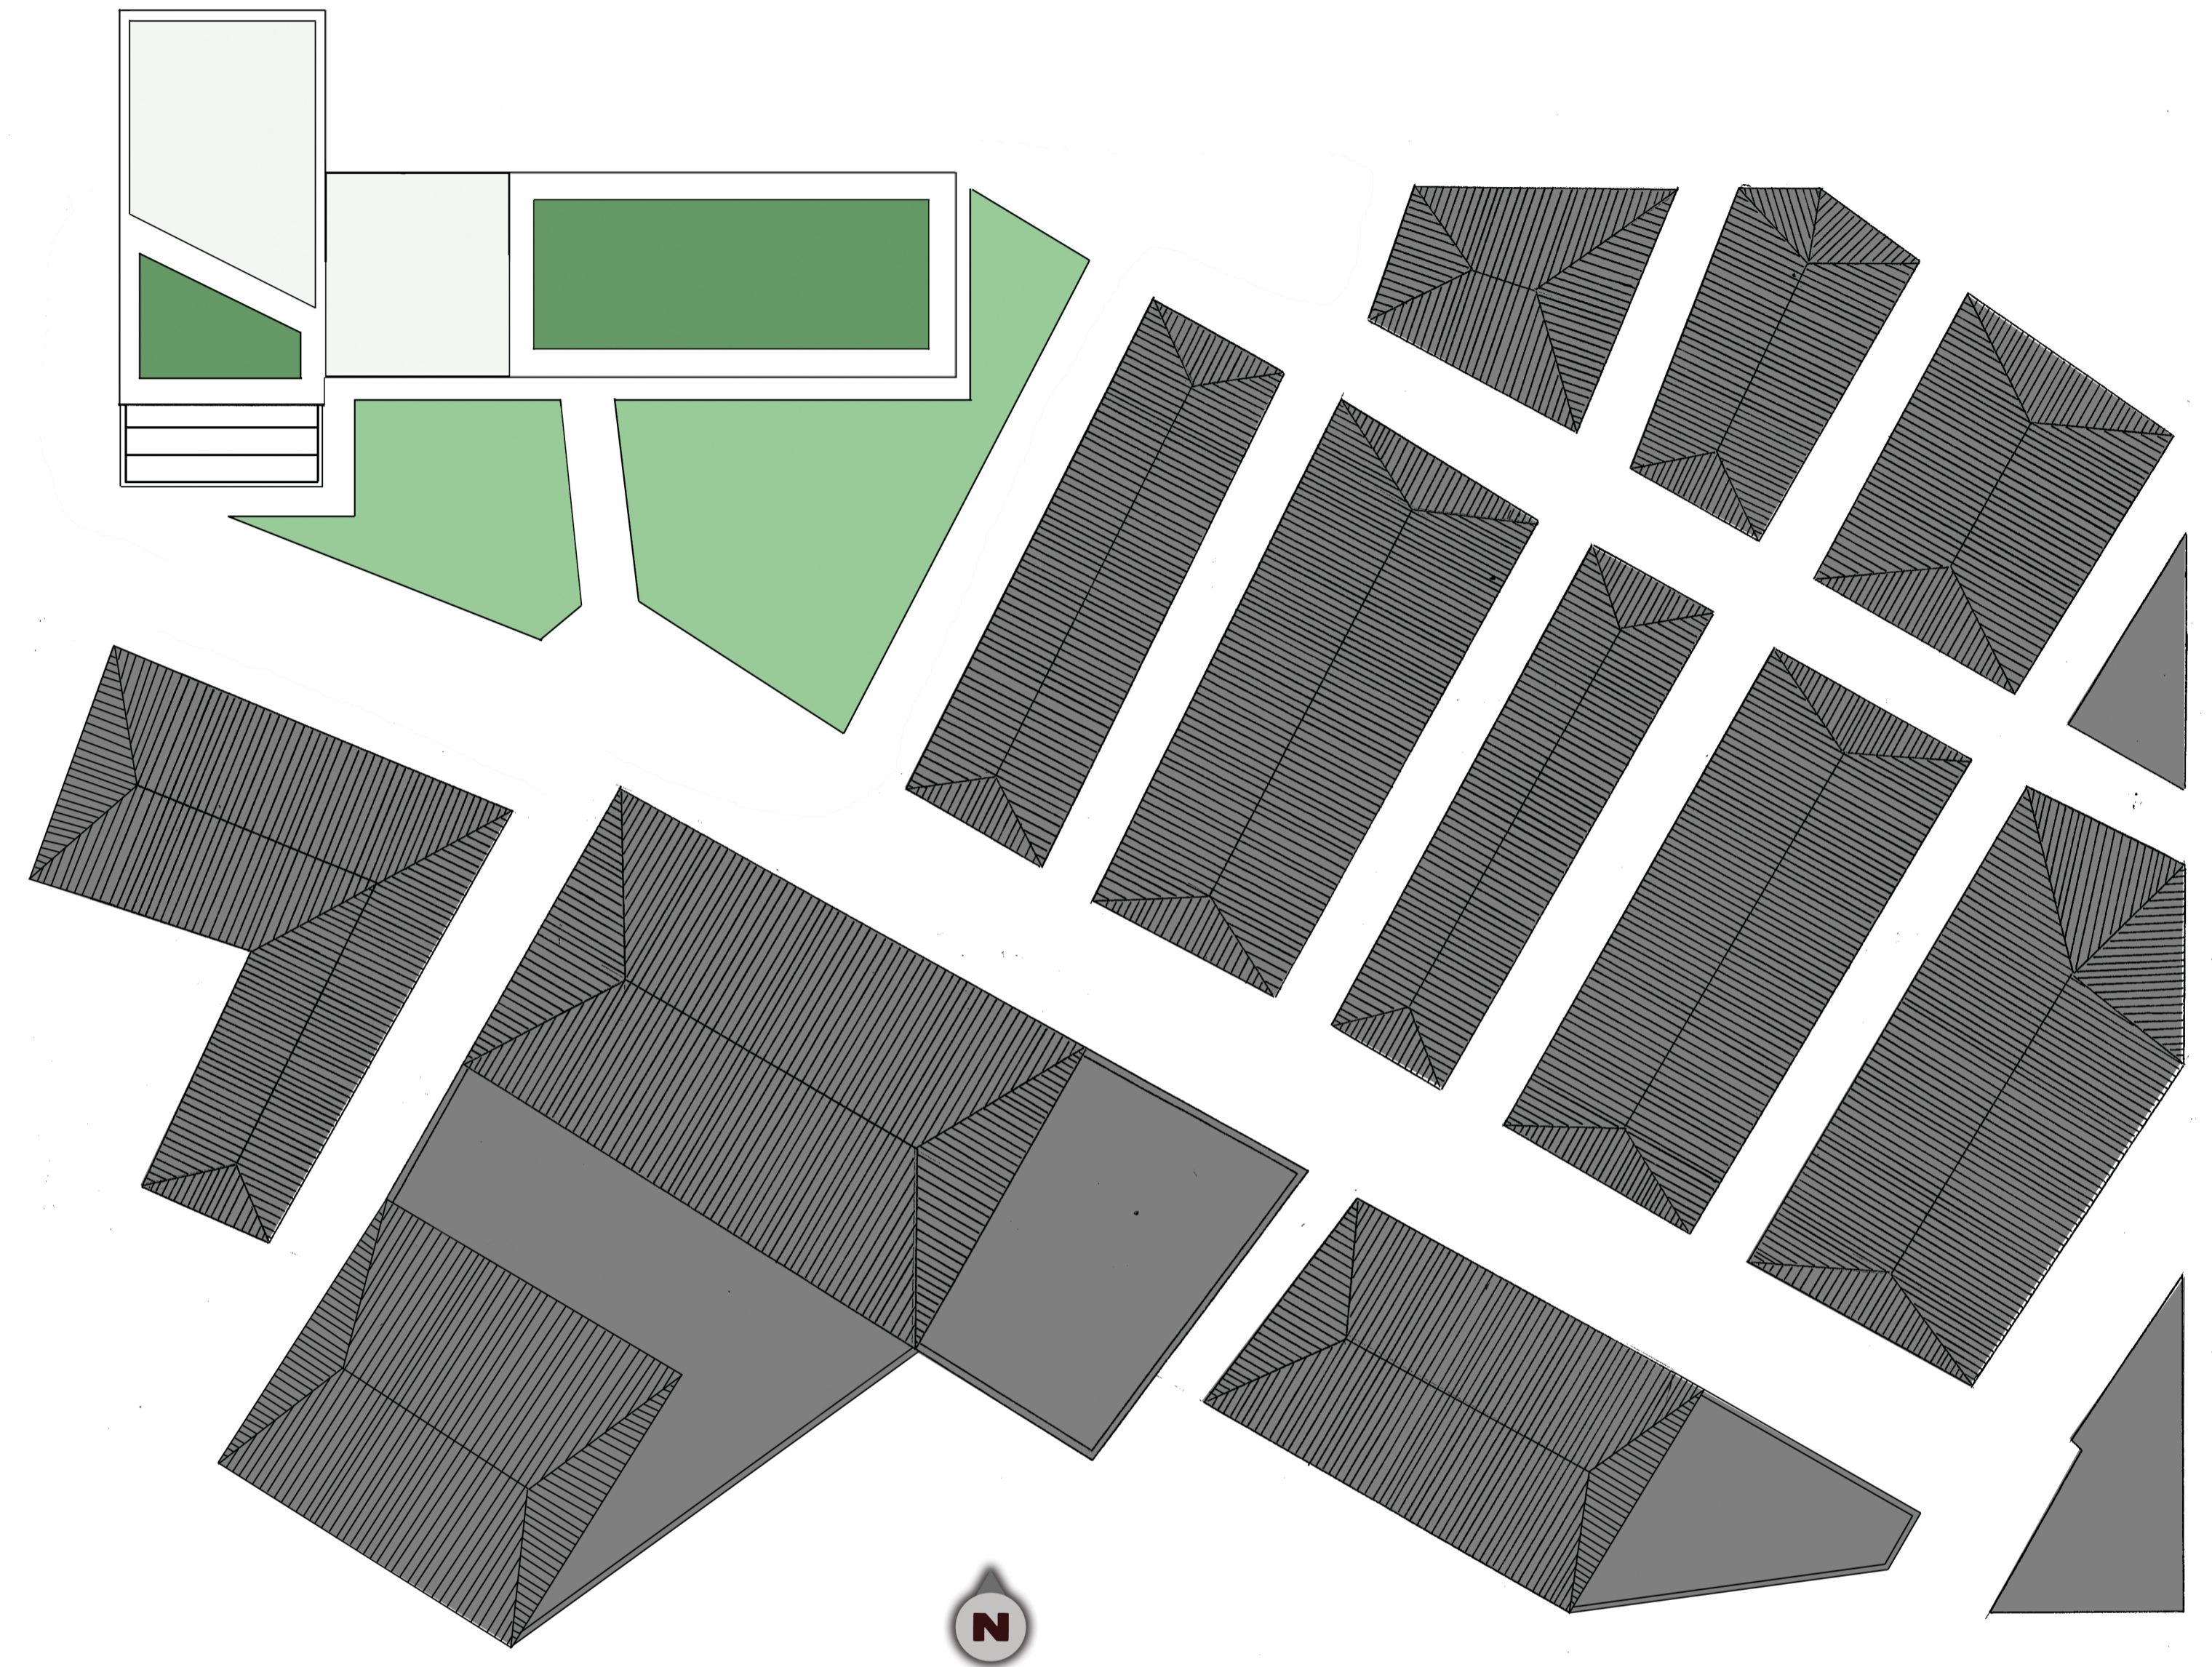

Plan of Site B1 (Scale 1:200)

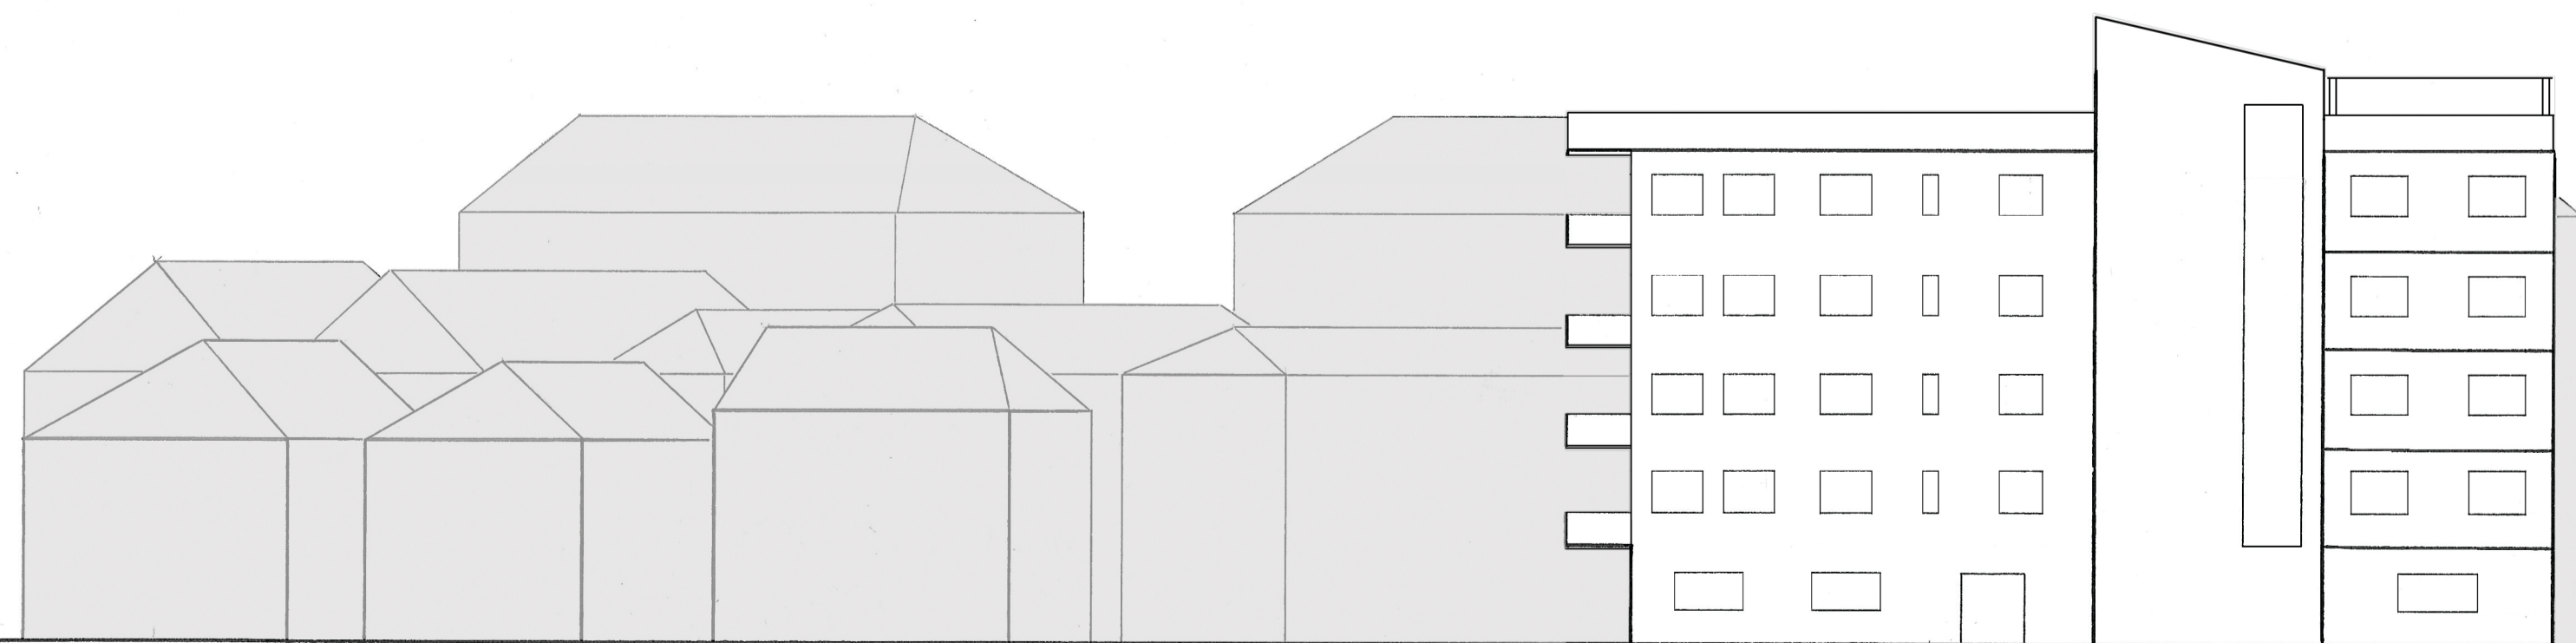

North Elevation (Scale 1:200)

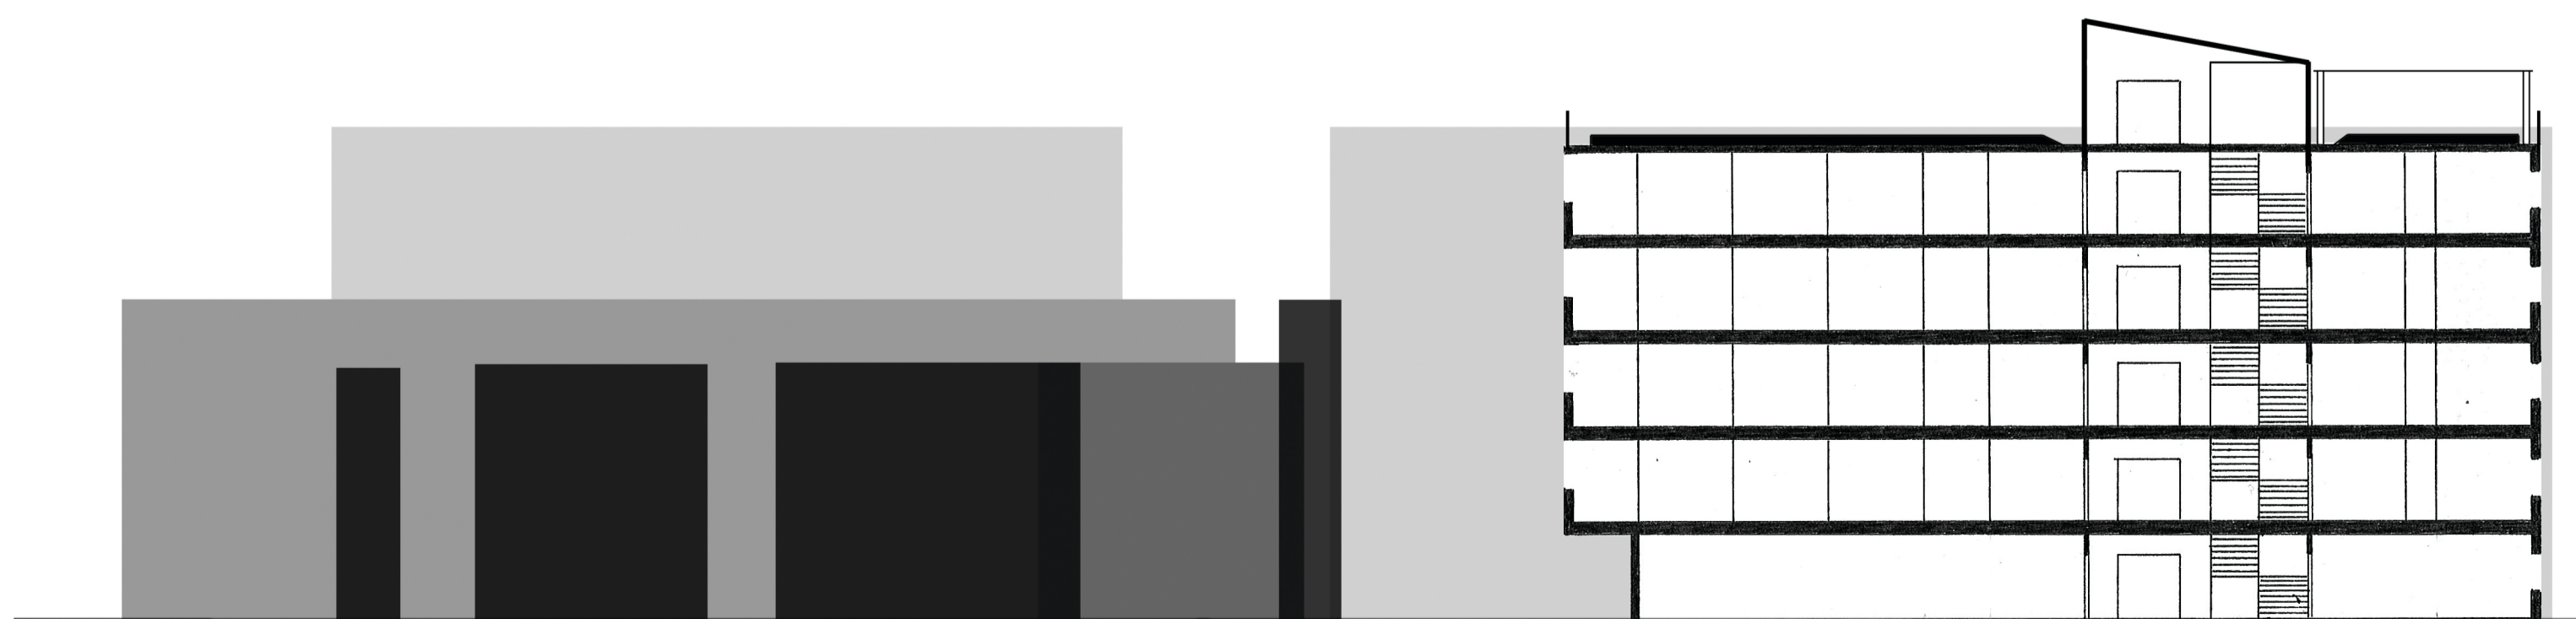

North view Section of building (1:200)