


il parco giochi (the playground) [kid's & youth centre]

The Aspiration (continued)


“il parco giochi” aims to counter this trend and help propel the increasing force that is local Venetians get their idyllic city back. Providing young Venetians with a place of their own, they can enjoy the community facilities and socialising space that they deserve.

“il parco giochi” will bridge the broken connection between youth and sports in Venice through the inclusion of a sporting club with activities including gondoliering and soccer.

Shaded South facing ground floor space and balconies provide younger kids with warm, sunny and protected spaces where they can learn, develop and grow.

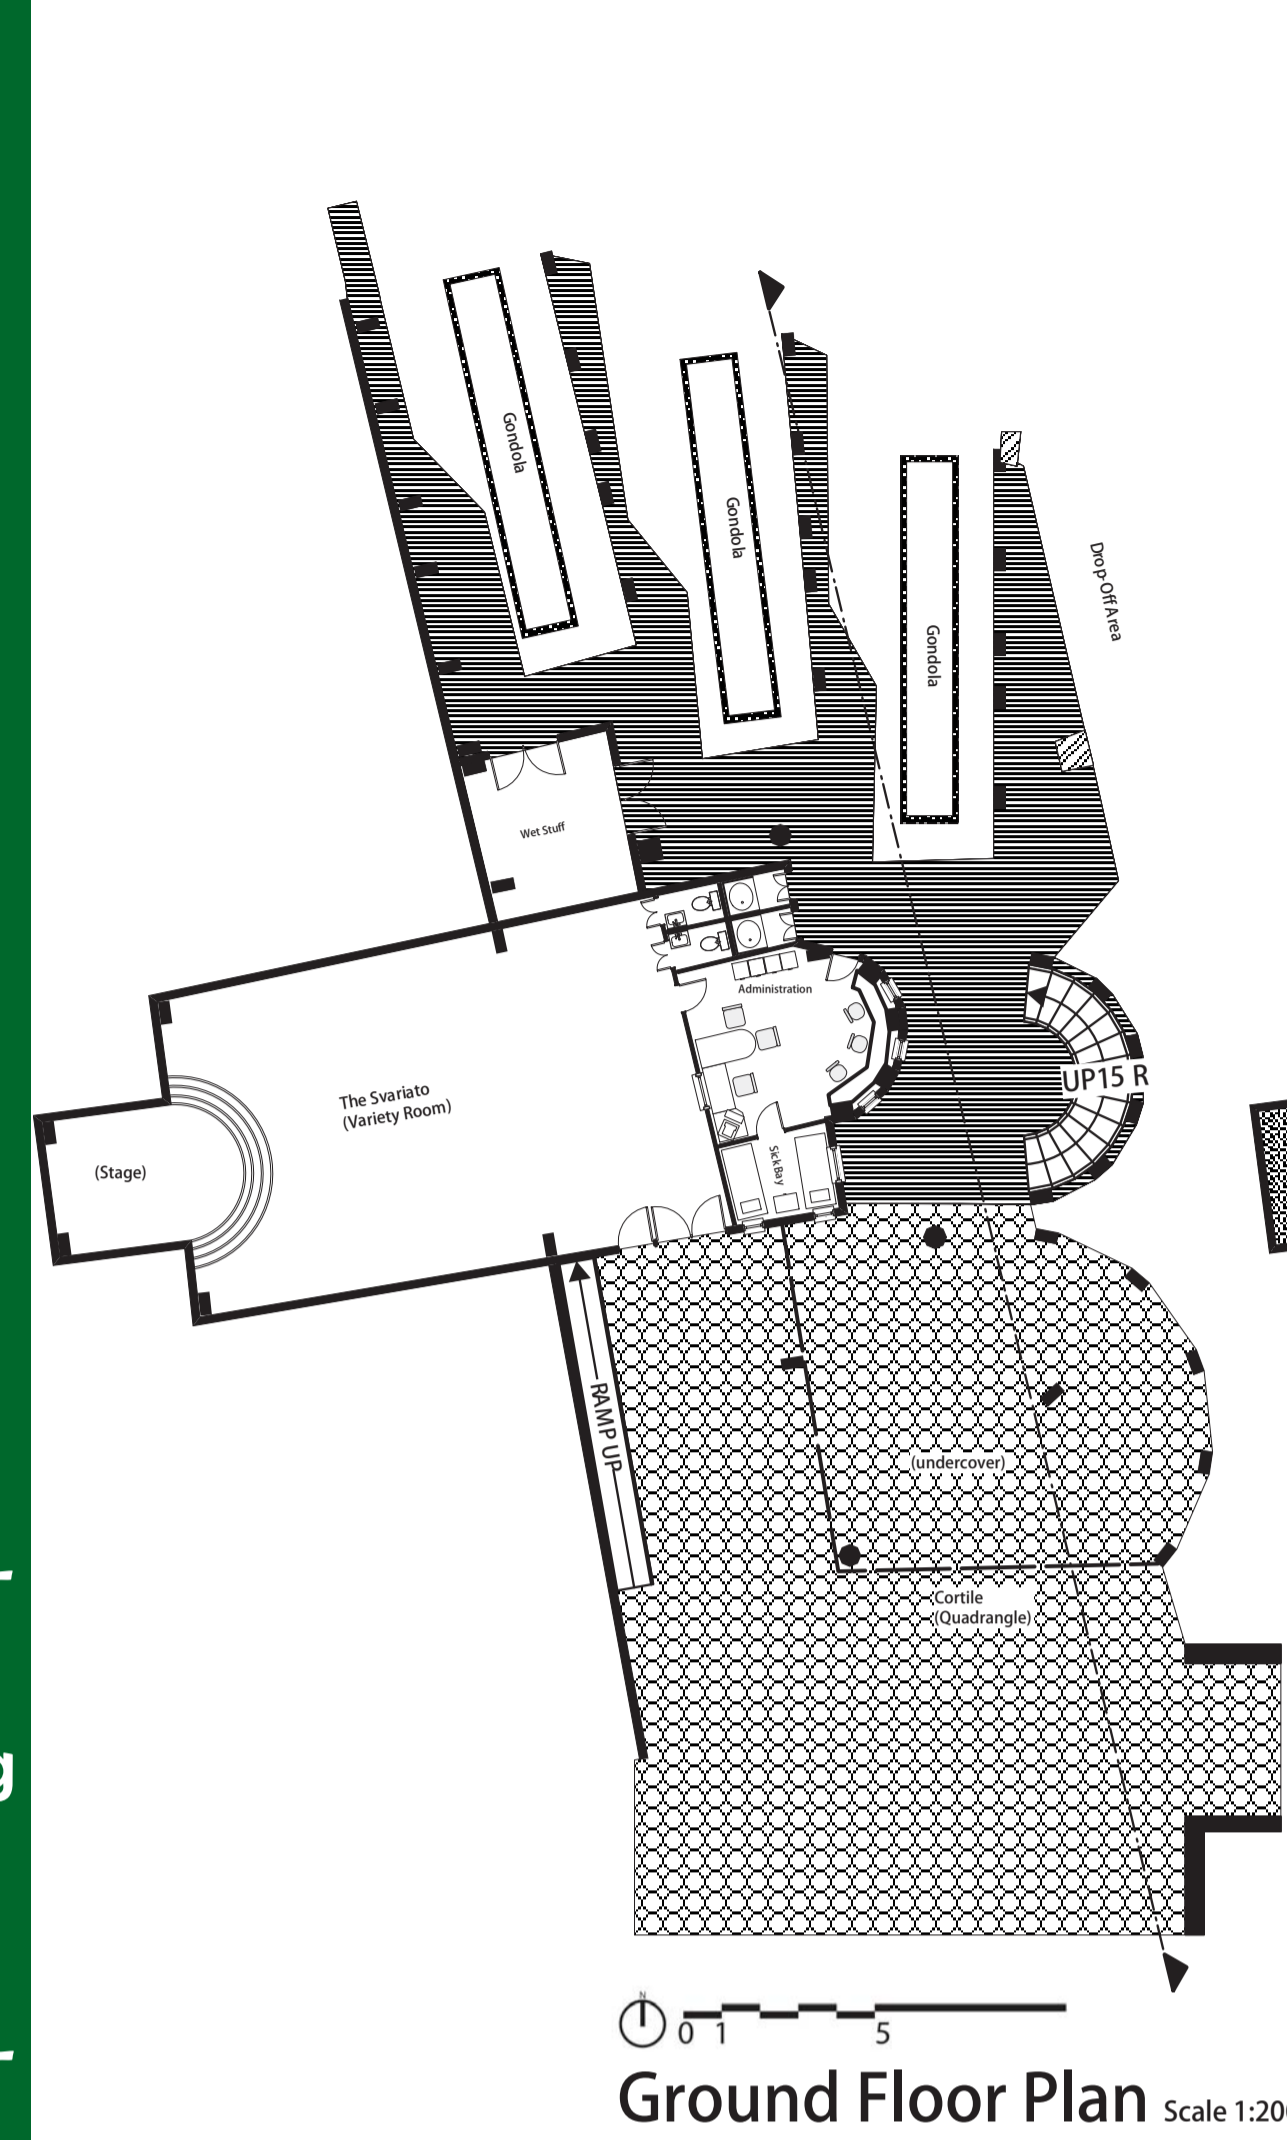

Ground Floor Plan Scale 1:200

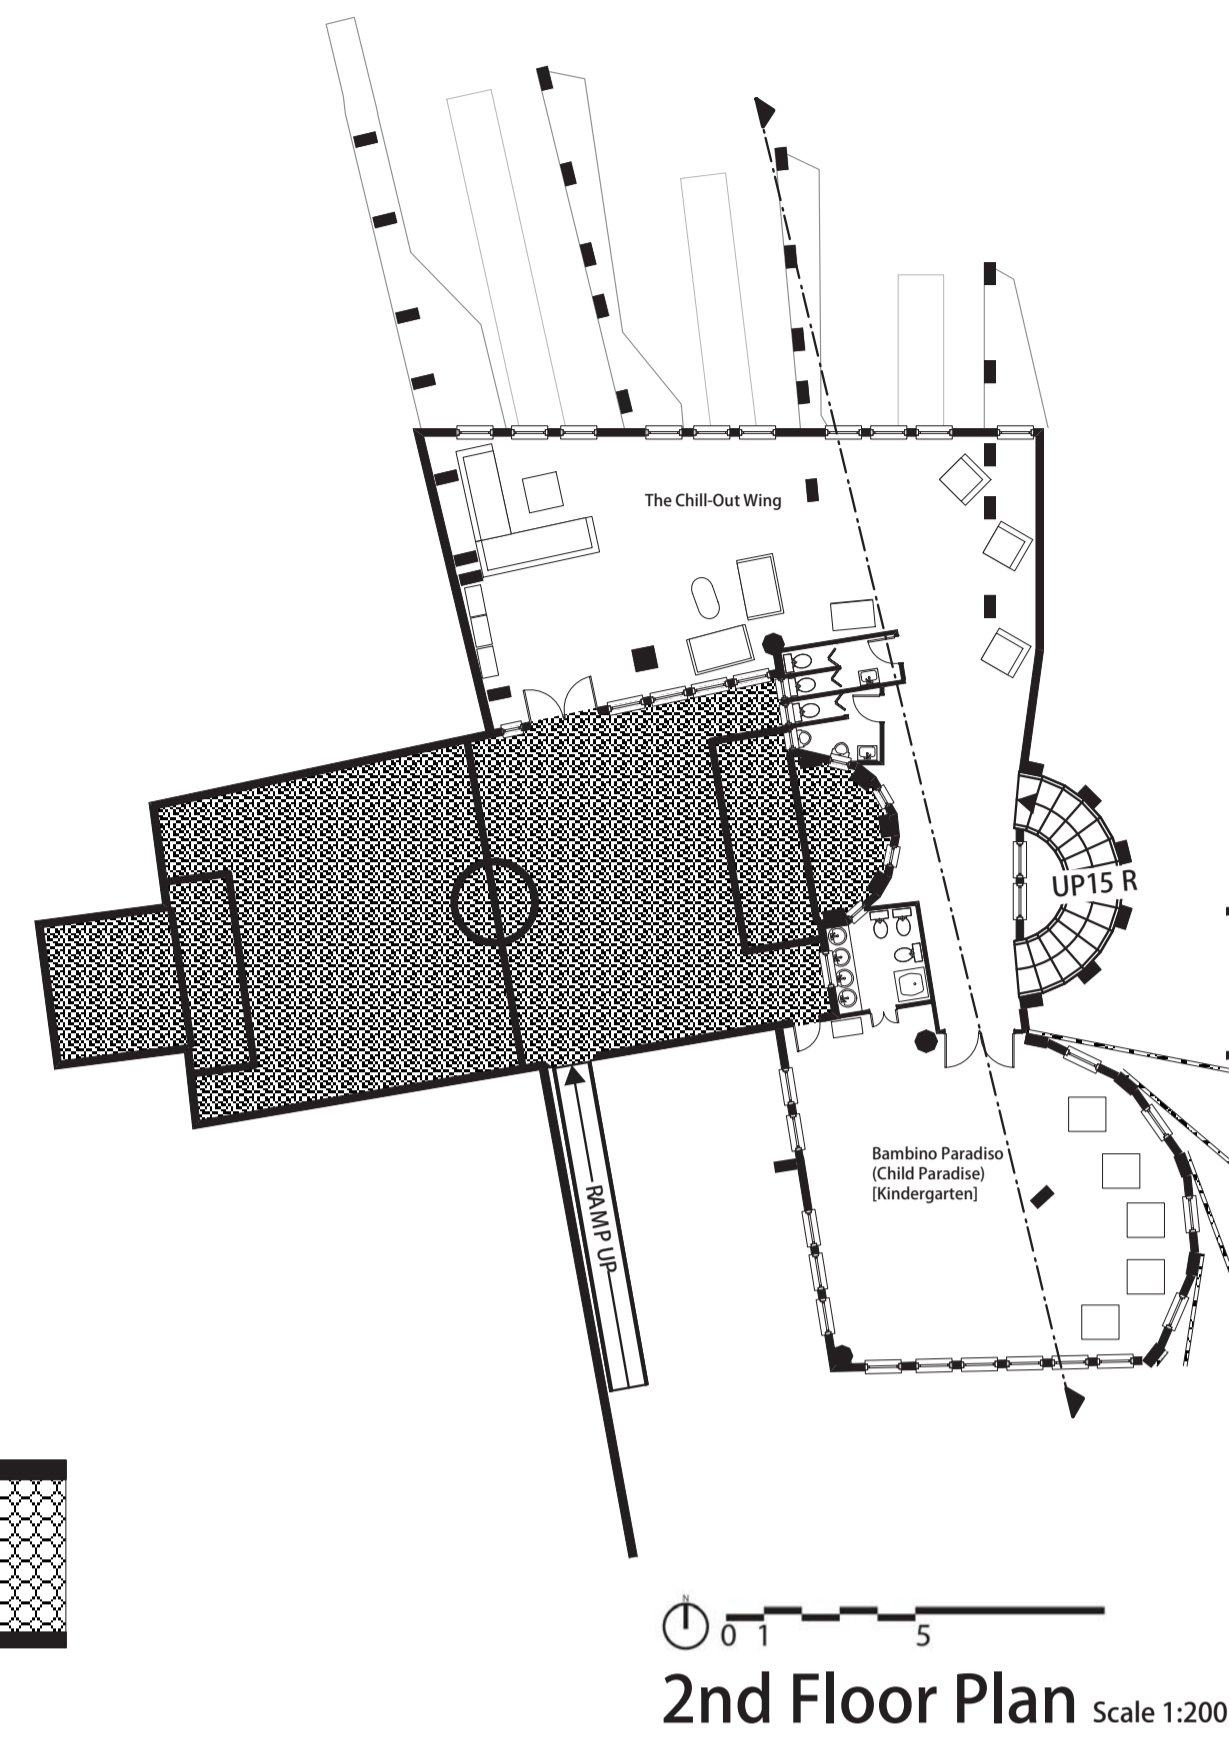


2nd Floor Plan Scale 1:200


Floor Plans Scale 1:200



3rd Floor Plan Scale 1:200

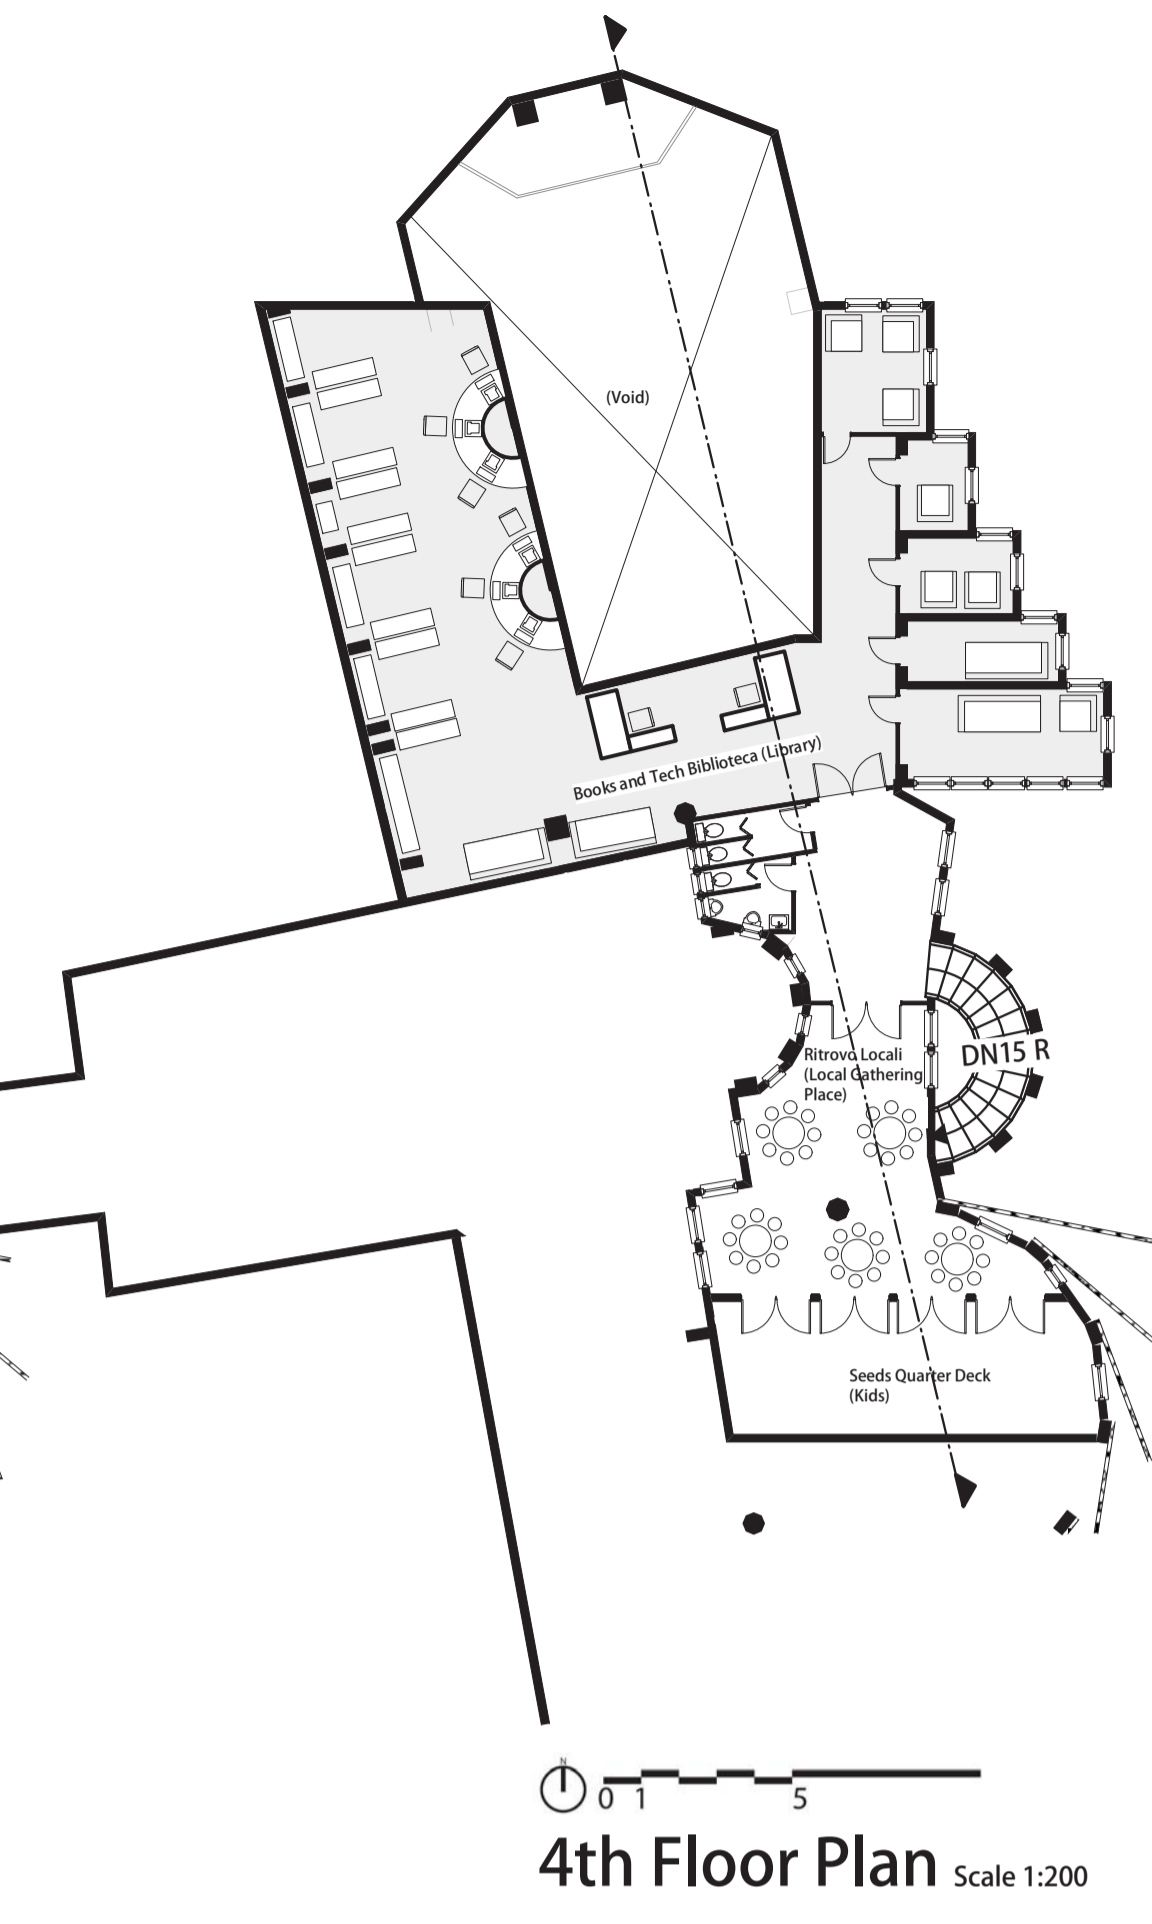


4th Floor Plan Scale 1:200

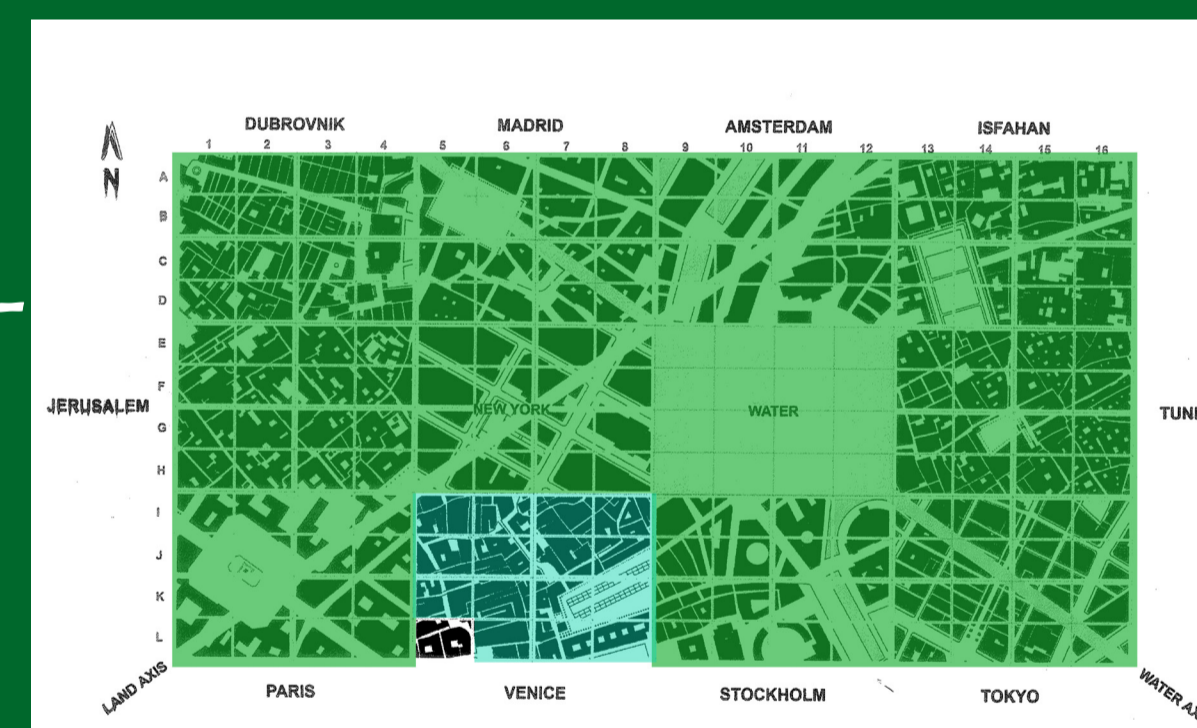

Location Plan Scale 1:10000


Axonometric of circulation Scale 1:200

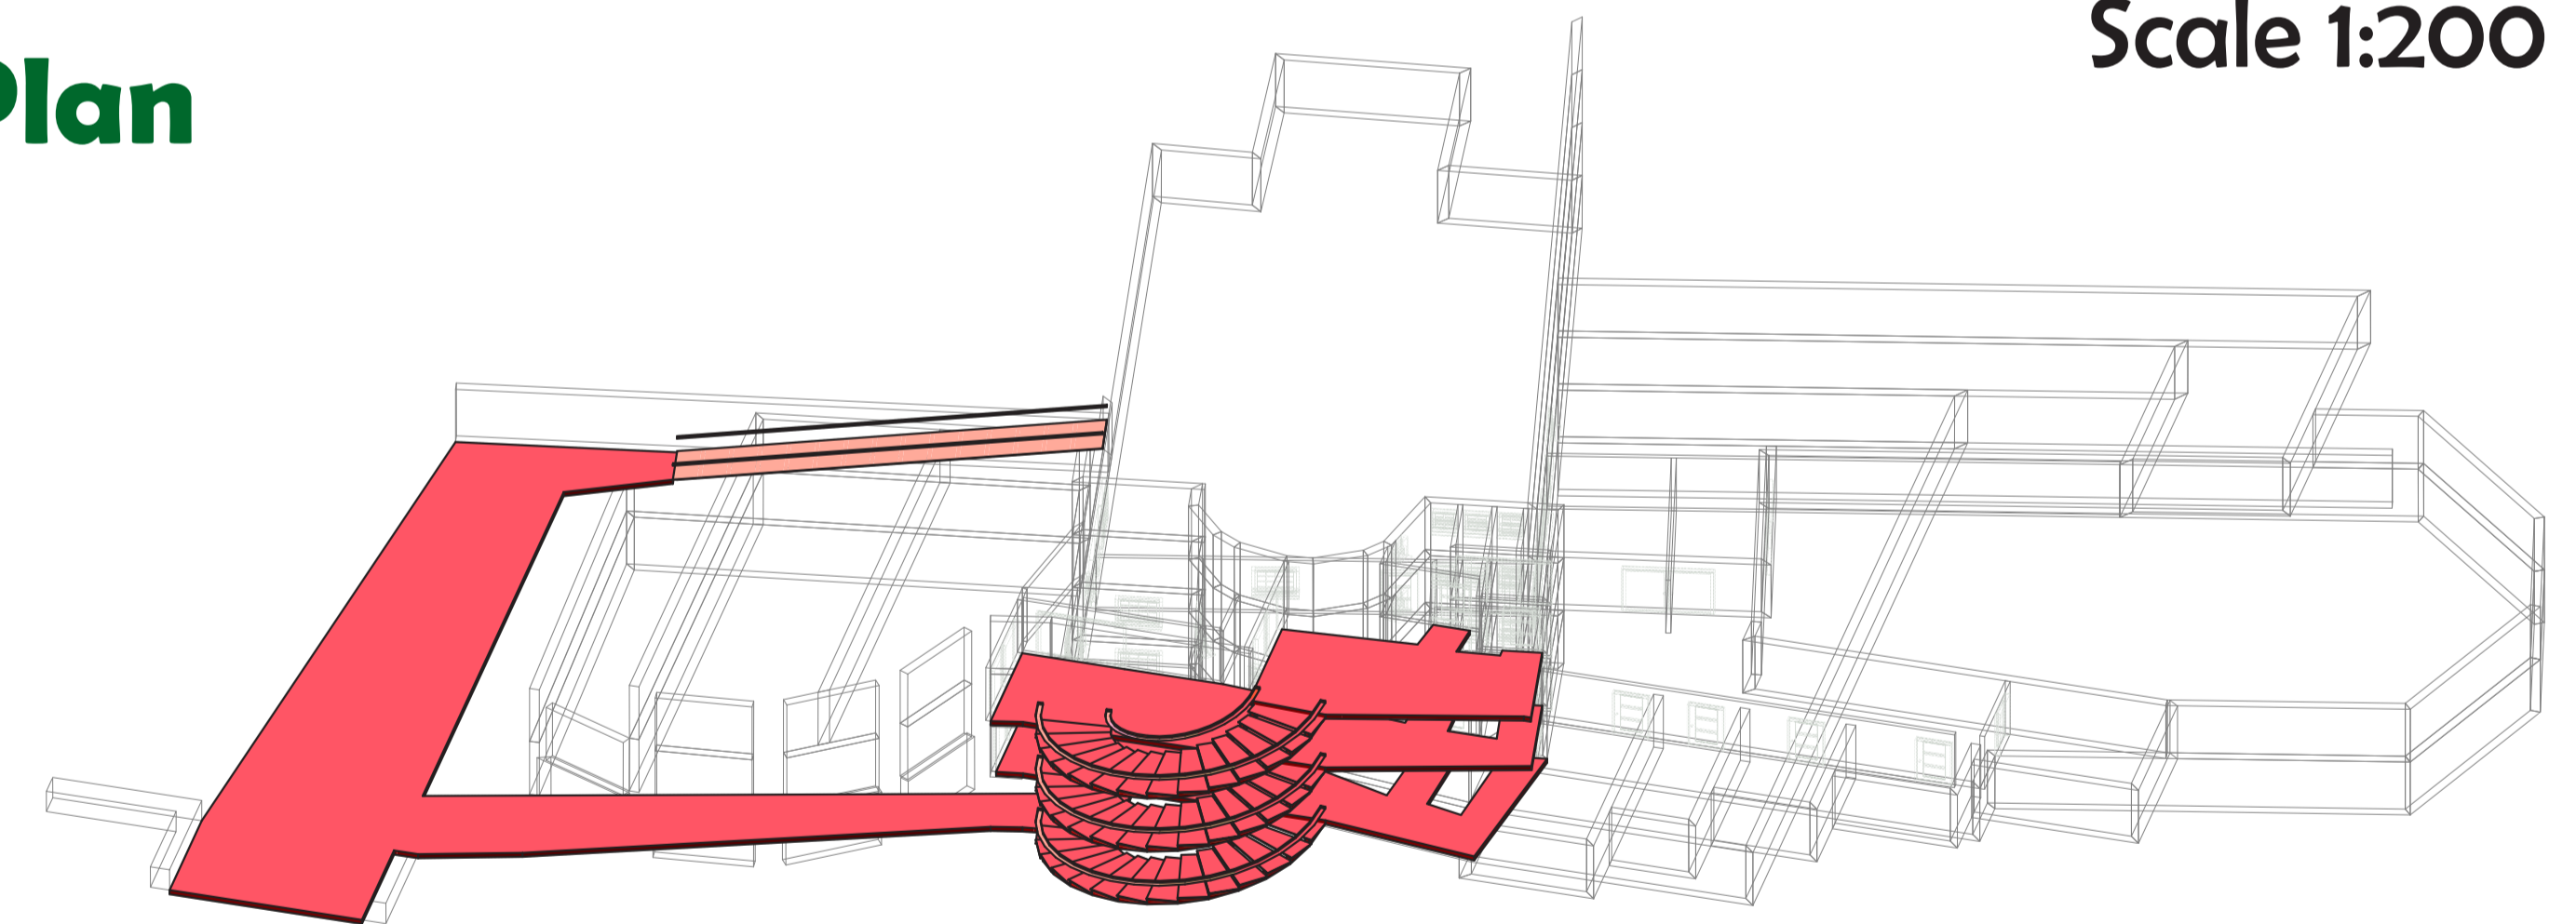

East Elevation Scale 1:200



Section Scale 1:200

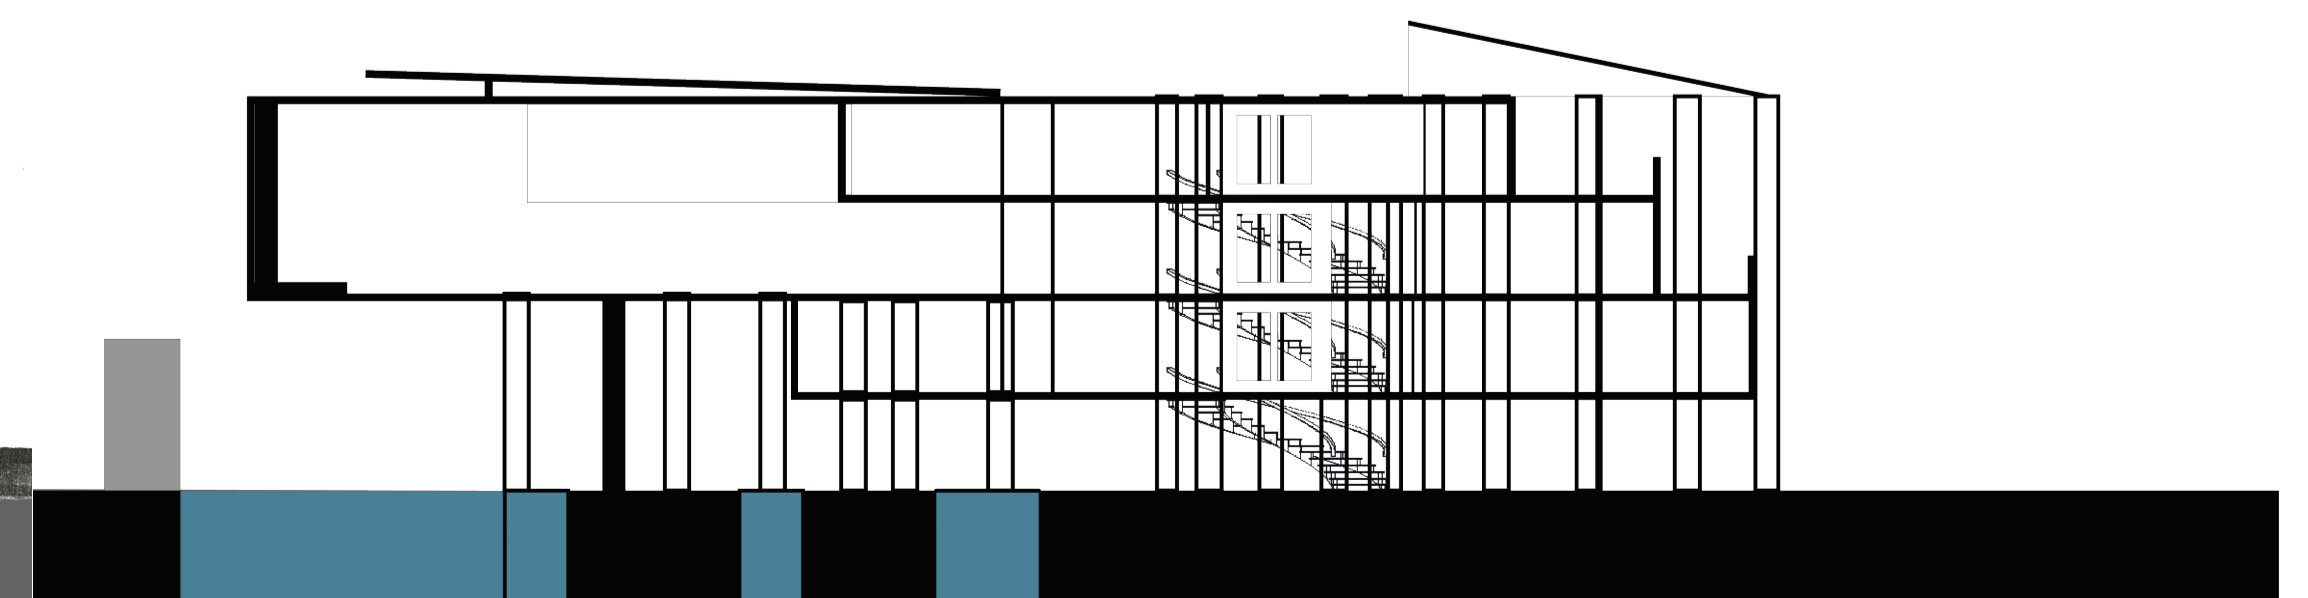

Samuel Lam
Student. ID. 309255104
Venice L5