


Linda Ngoc Tuyen Nguyen


310255090

D9


### Postcards

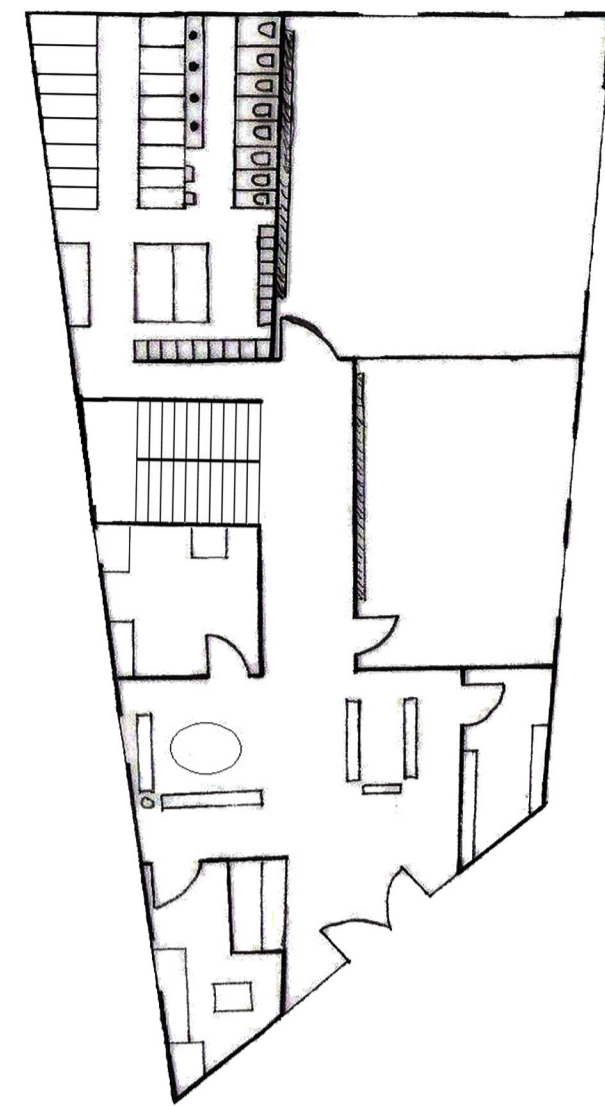

Ground Floor Plan  
Scale 1:200

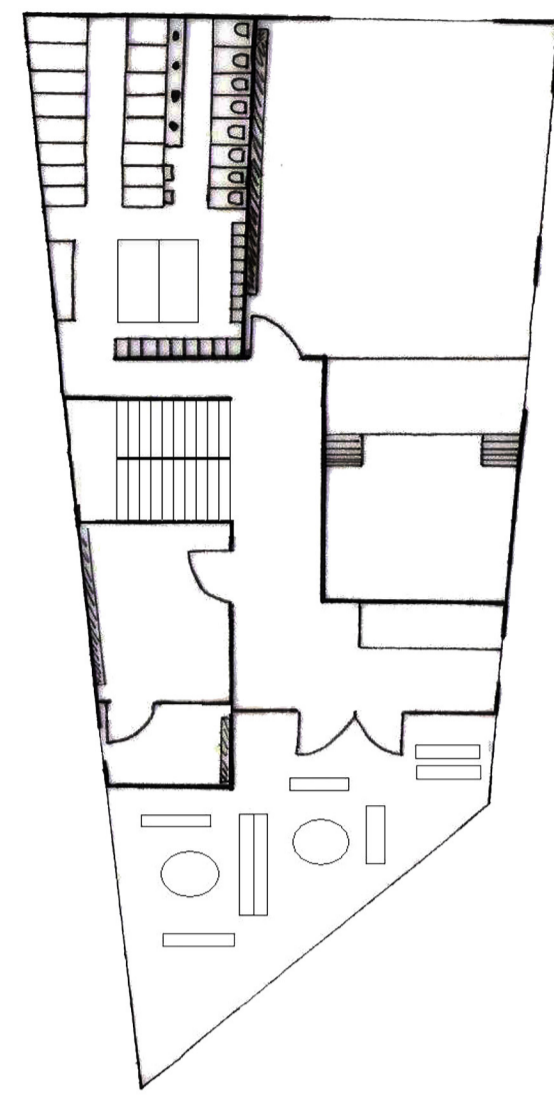


First Floor Plan  
Scale 1:200

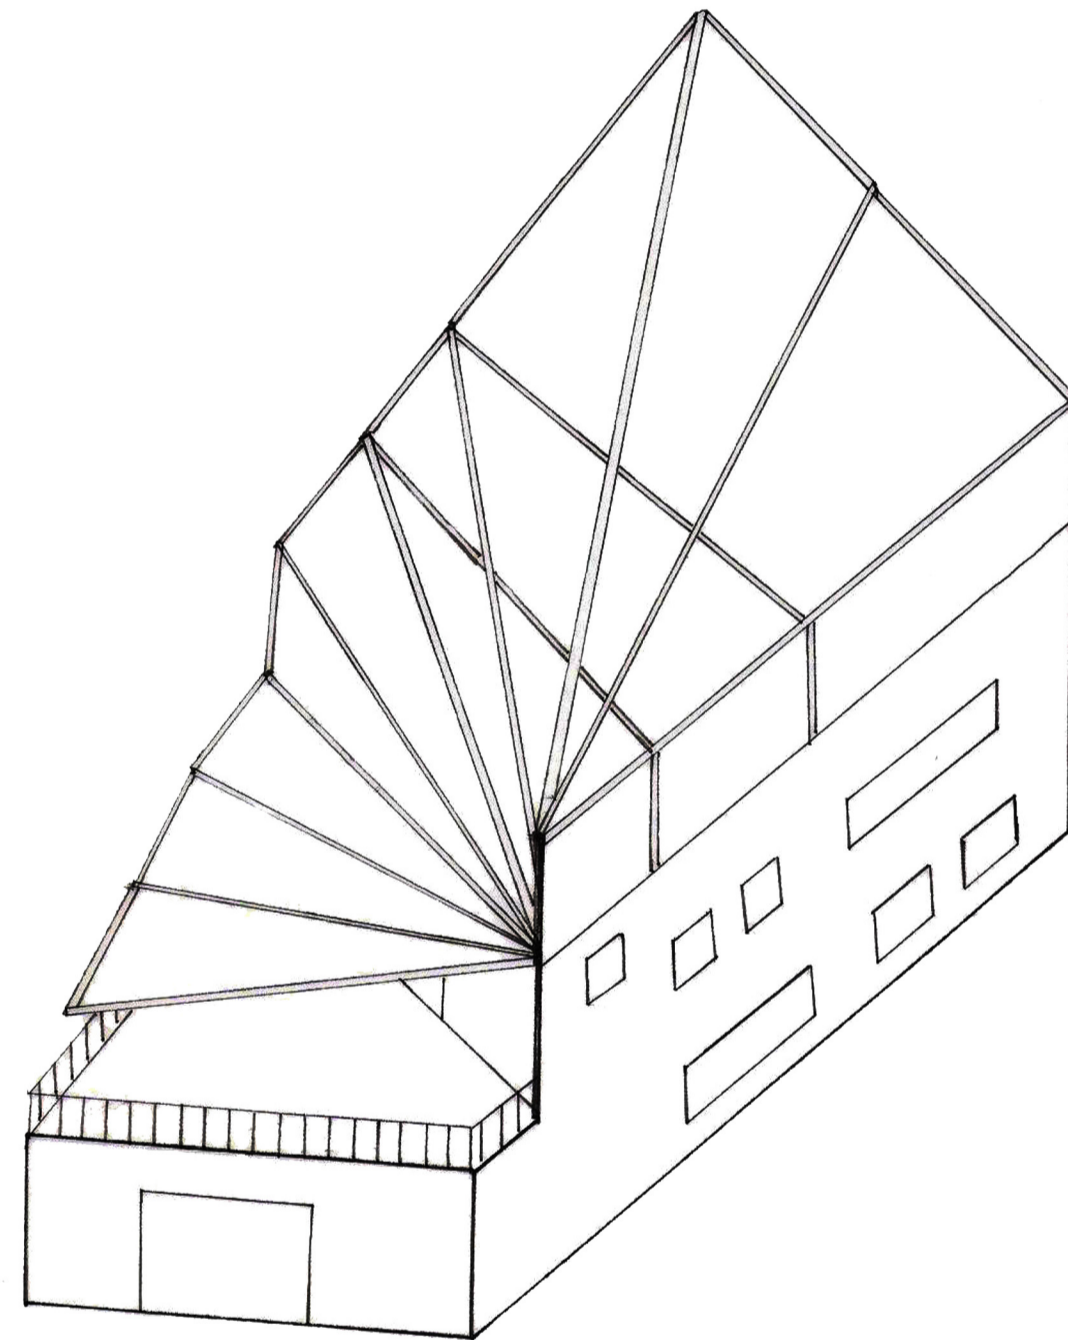


Axonometric Drawing  
Scale 1:200

The city of Amsterdam is known for its vibrant and wild nightlife, but what about the daytime? The daytime is a time of relaxation, and what better way to relax than at a yoga lounge. However, this yoga lounge is not simply limited to Yoga but also contains studio areas for dance classes. People of all ages are welcome to participate in the classes available. Various groups of people are encouraged to socialise with each other and get to know 'their neighbours'. The unique roof allows the sunlight to filter through while keeping the rain out. It's a perfect place to chill at all times of the year. Why not invite some friends out, have a dance or yoga class and enjoy the view of the canal from the balcony.


# Yoga lounge/Dance Studio

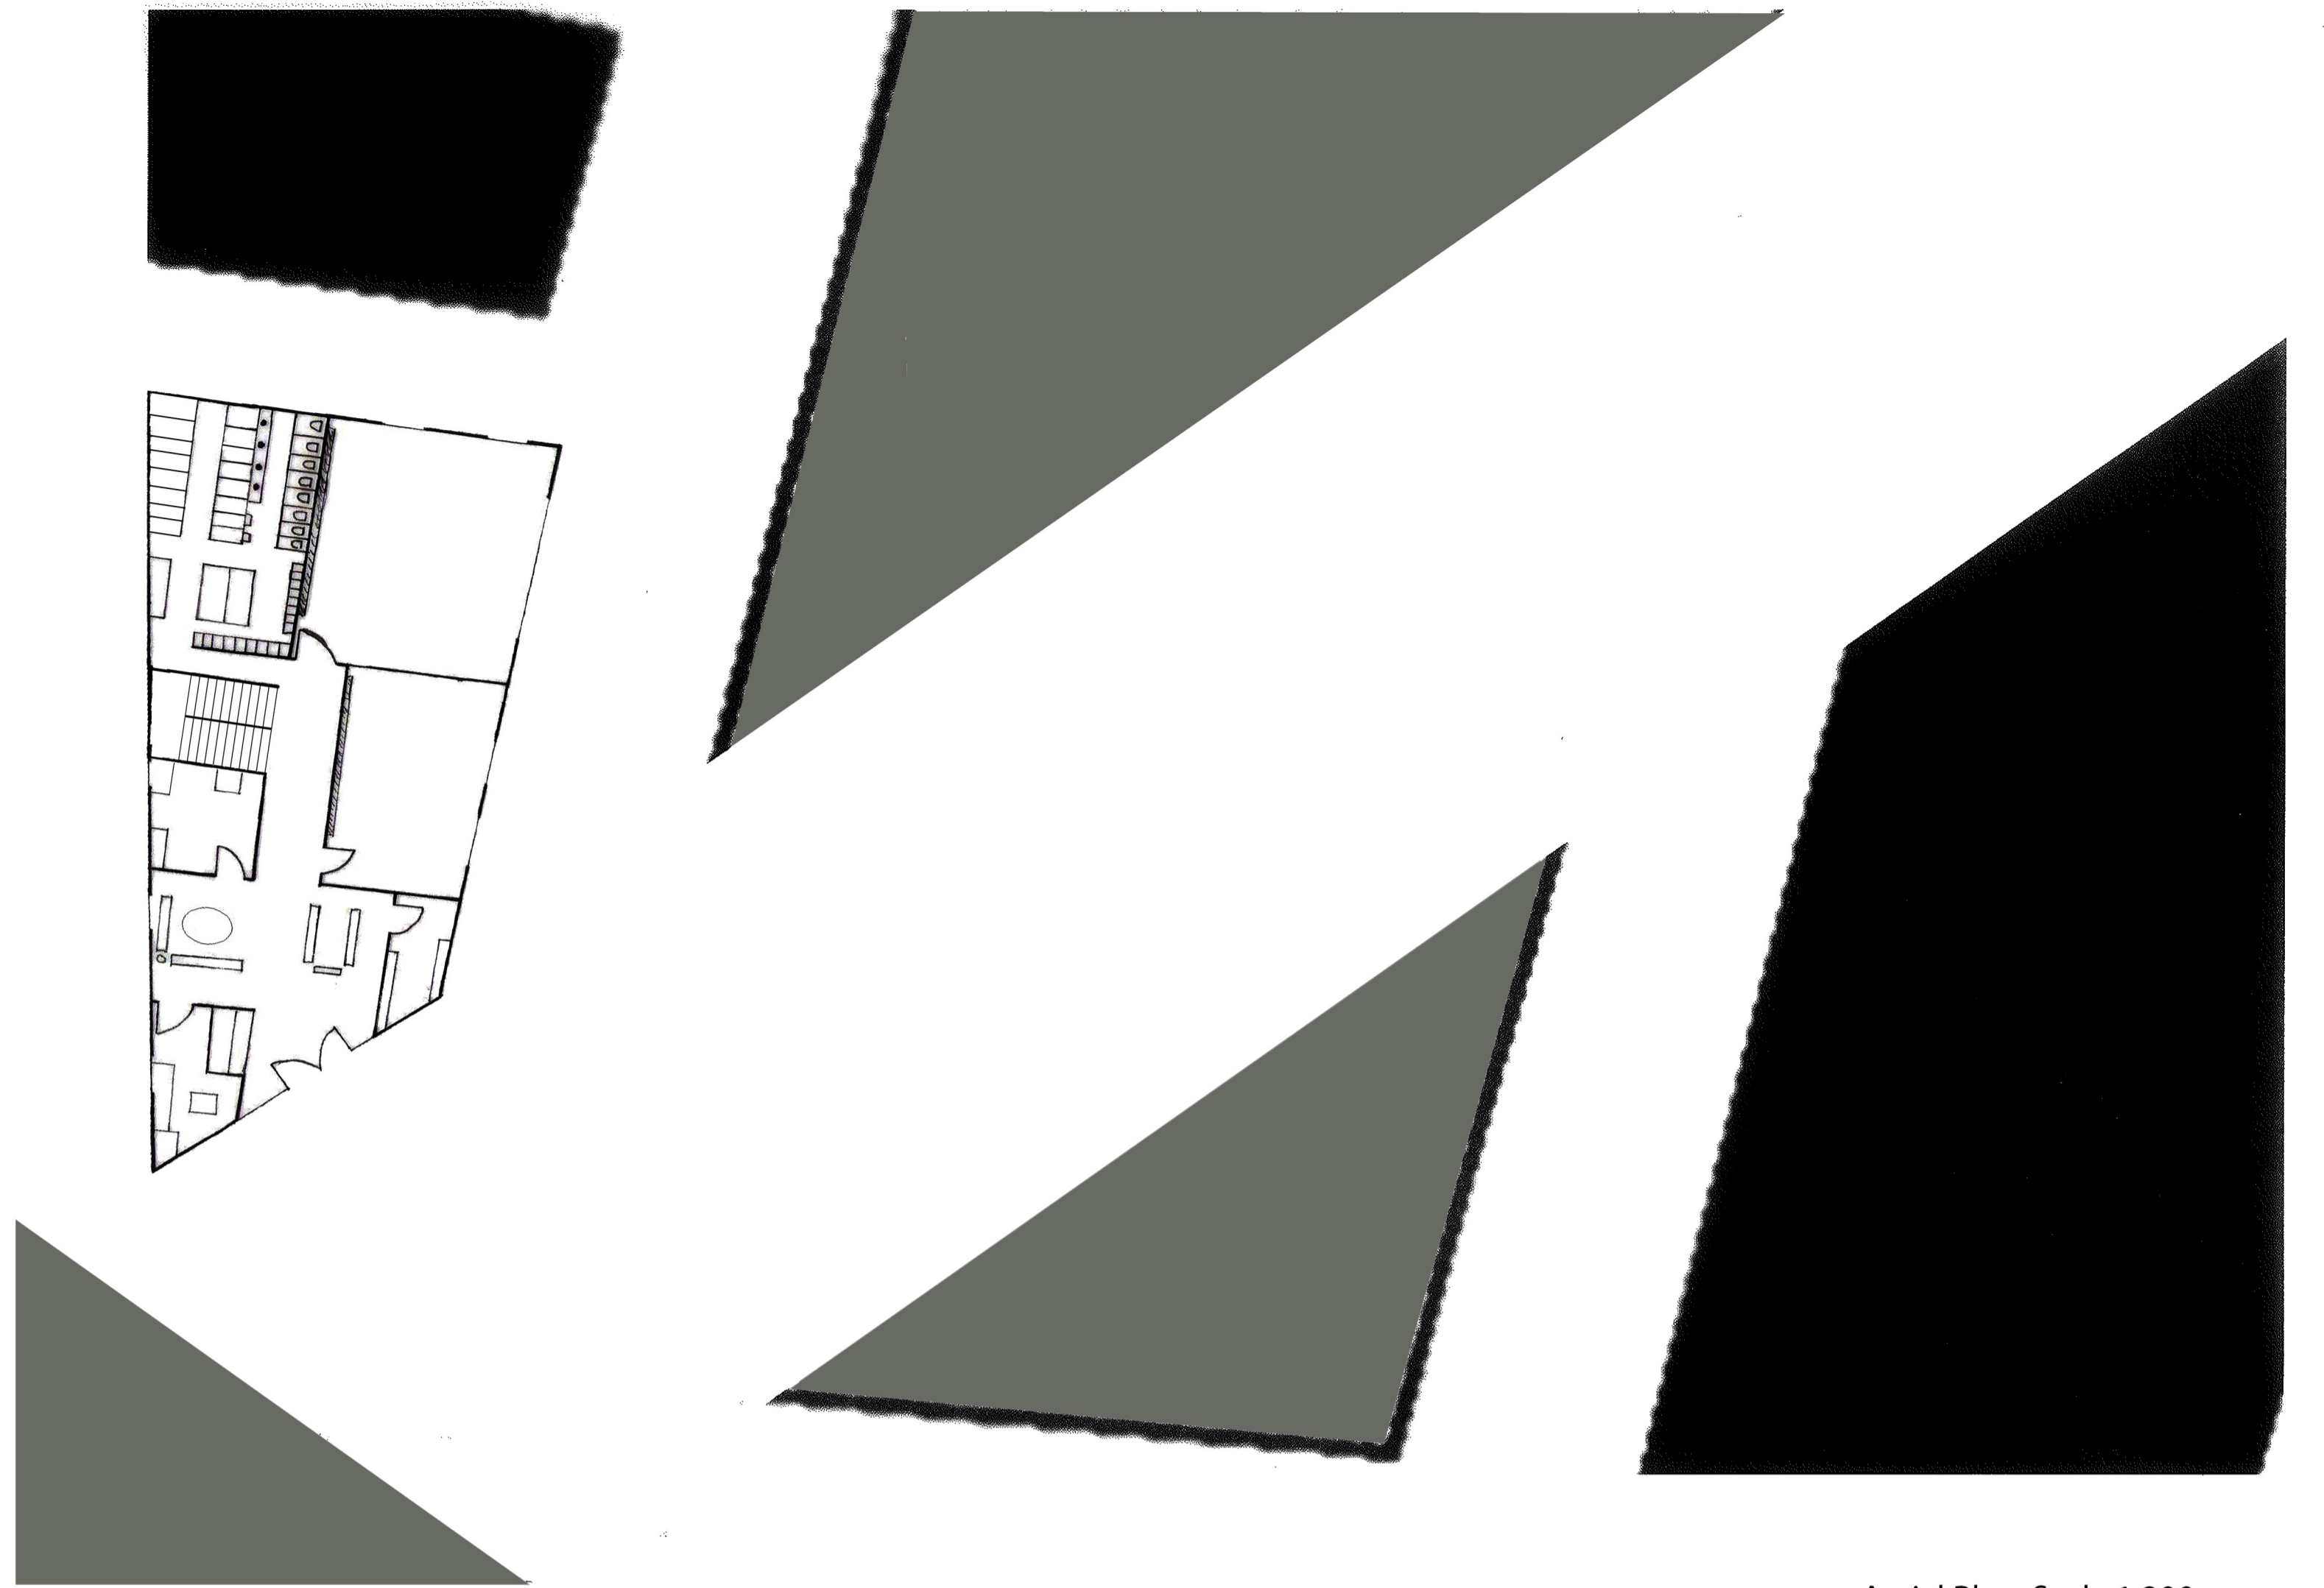

Aerial Plan, Scale 1:200

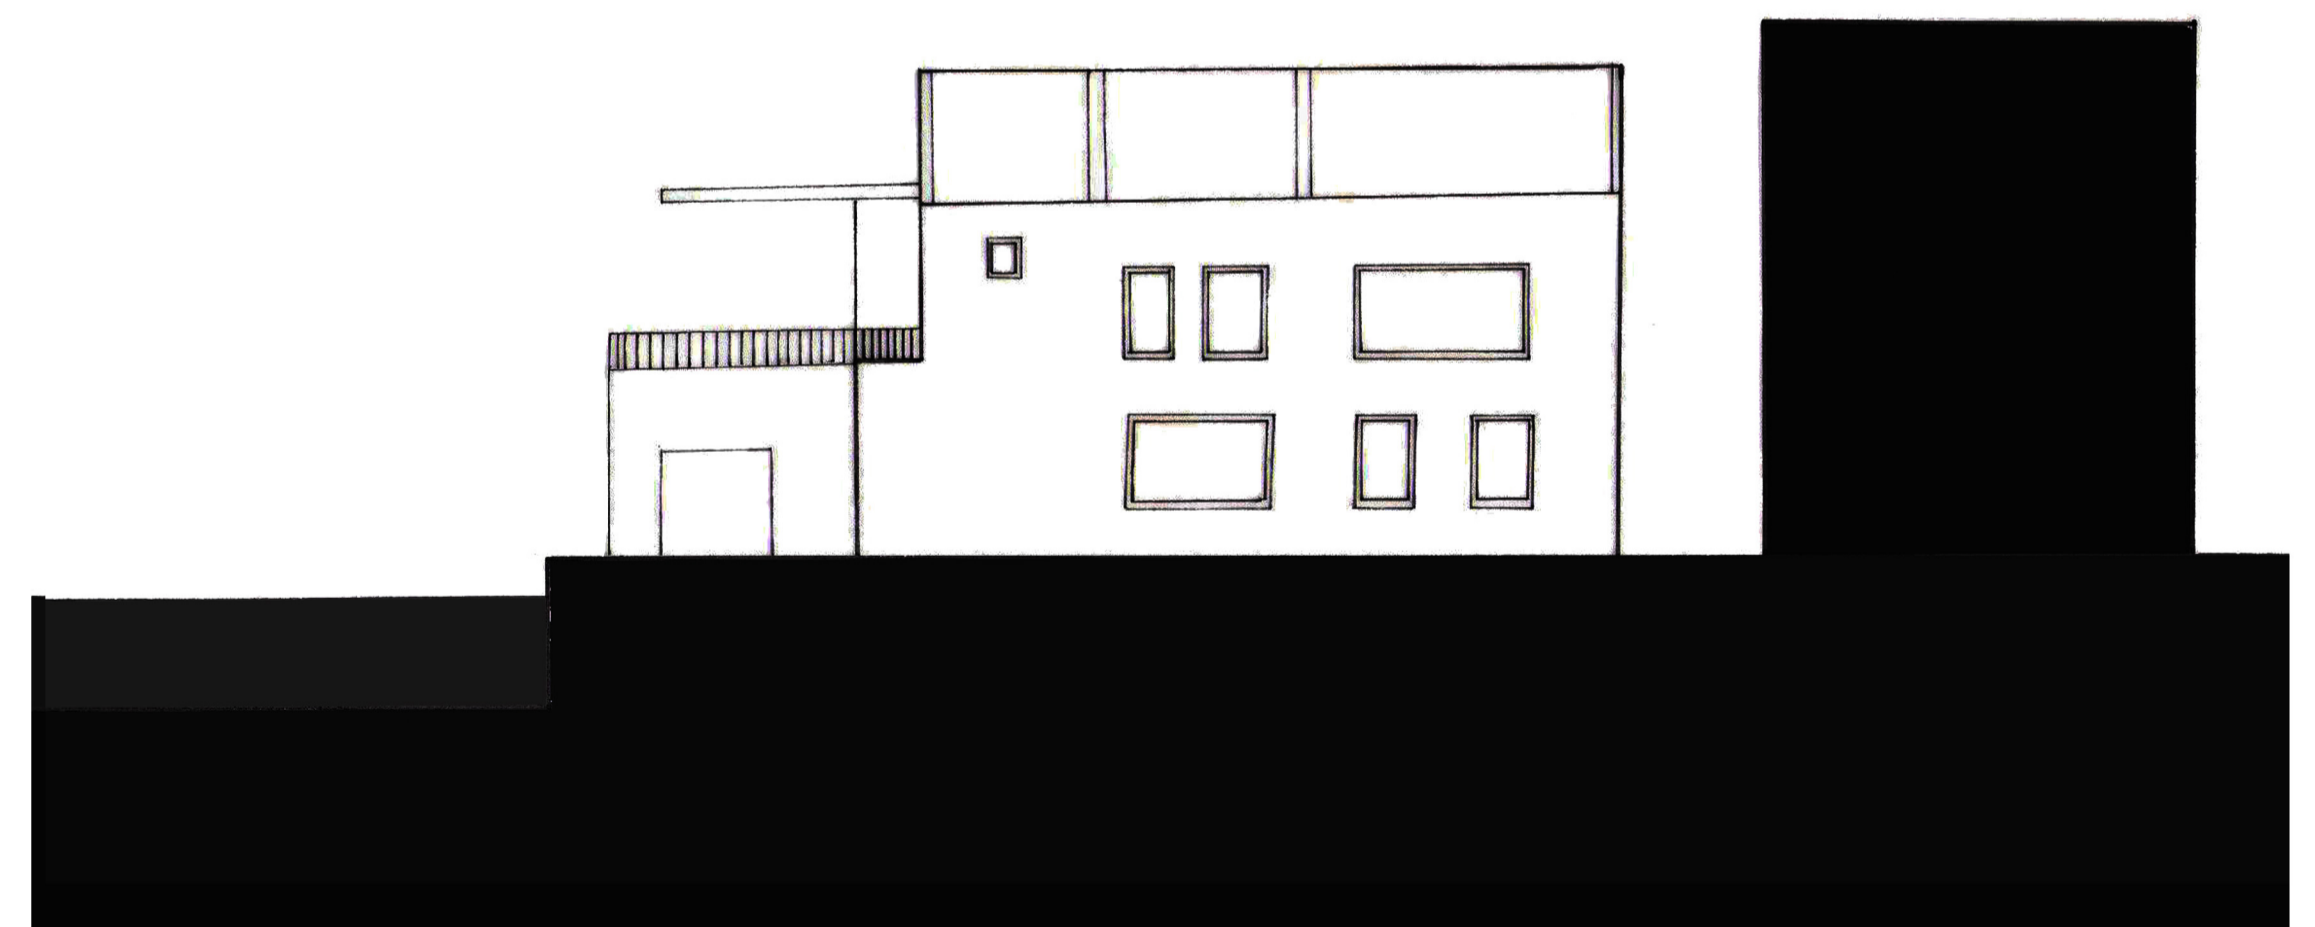

East Side Elevation  
Scale 1:200

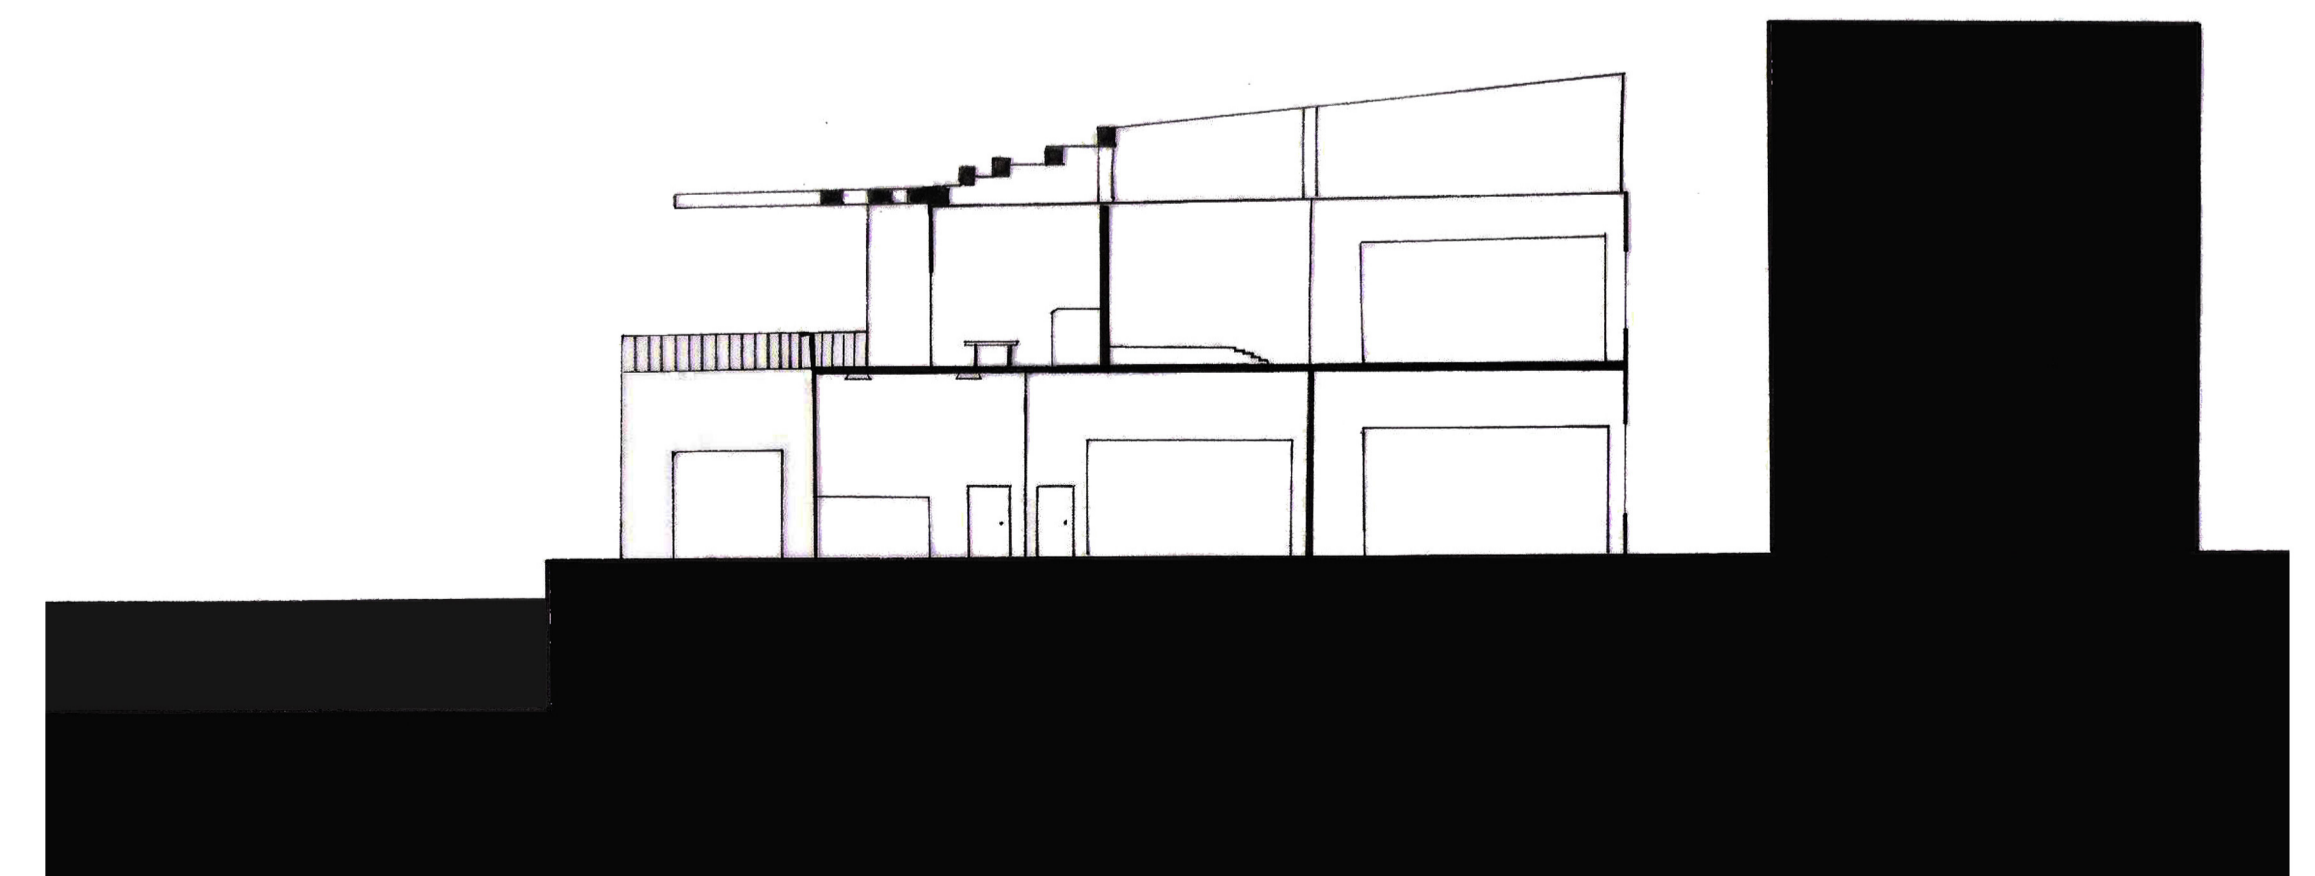

East Side Section  
Scale 1:200