



# Venetian Gardens



*Axonometric 1:200*

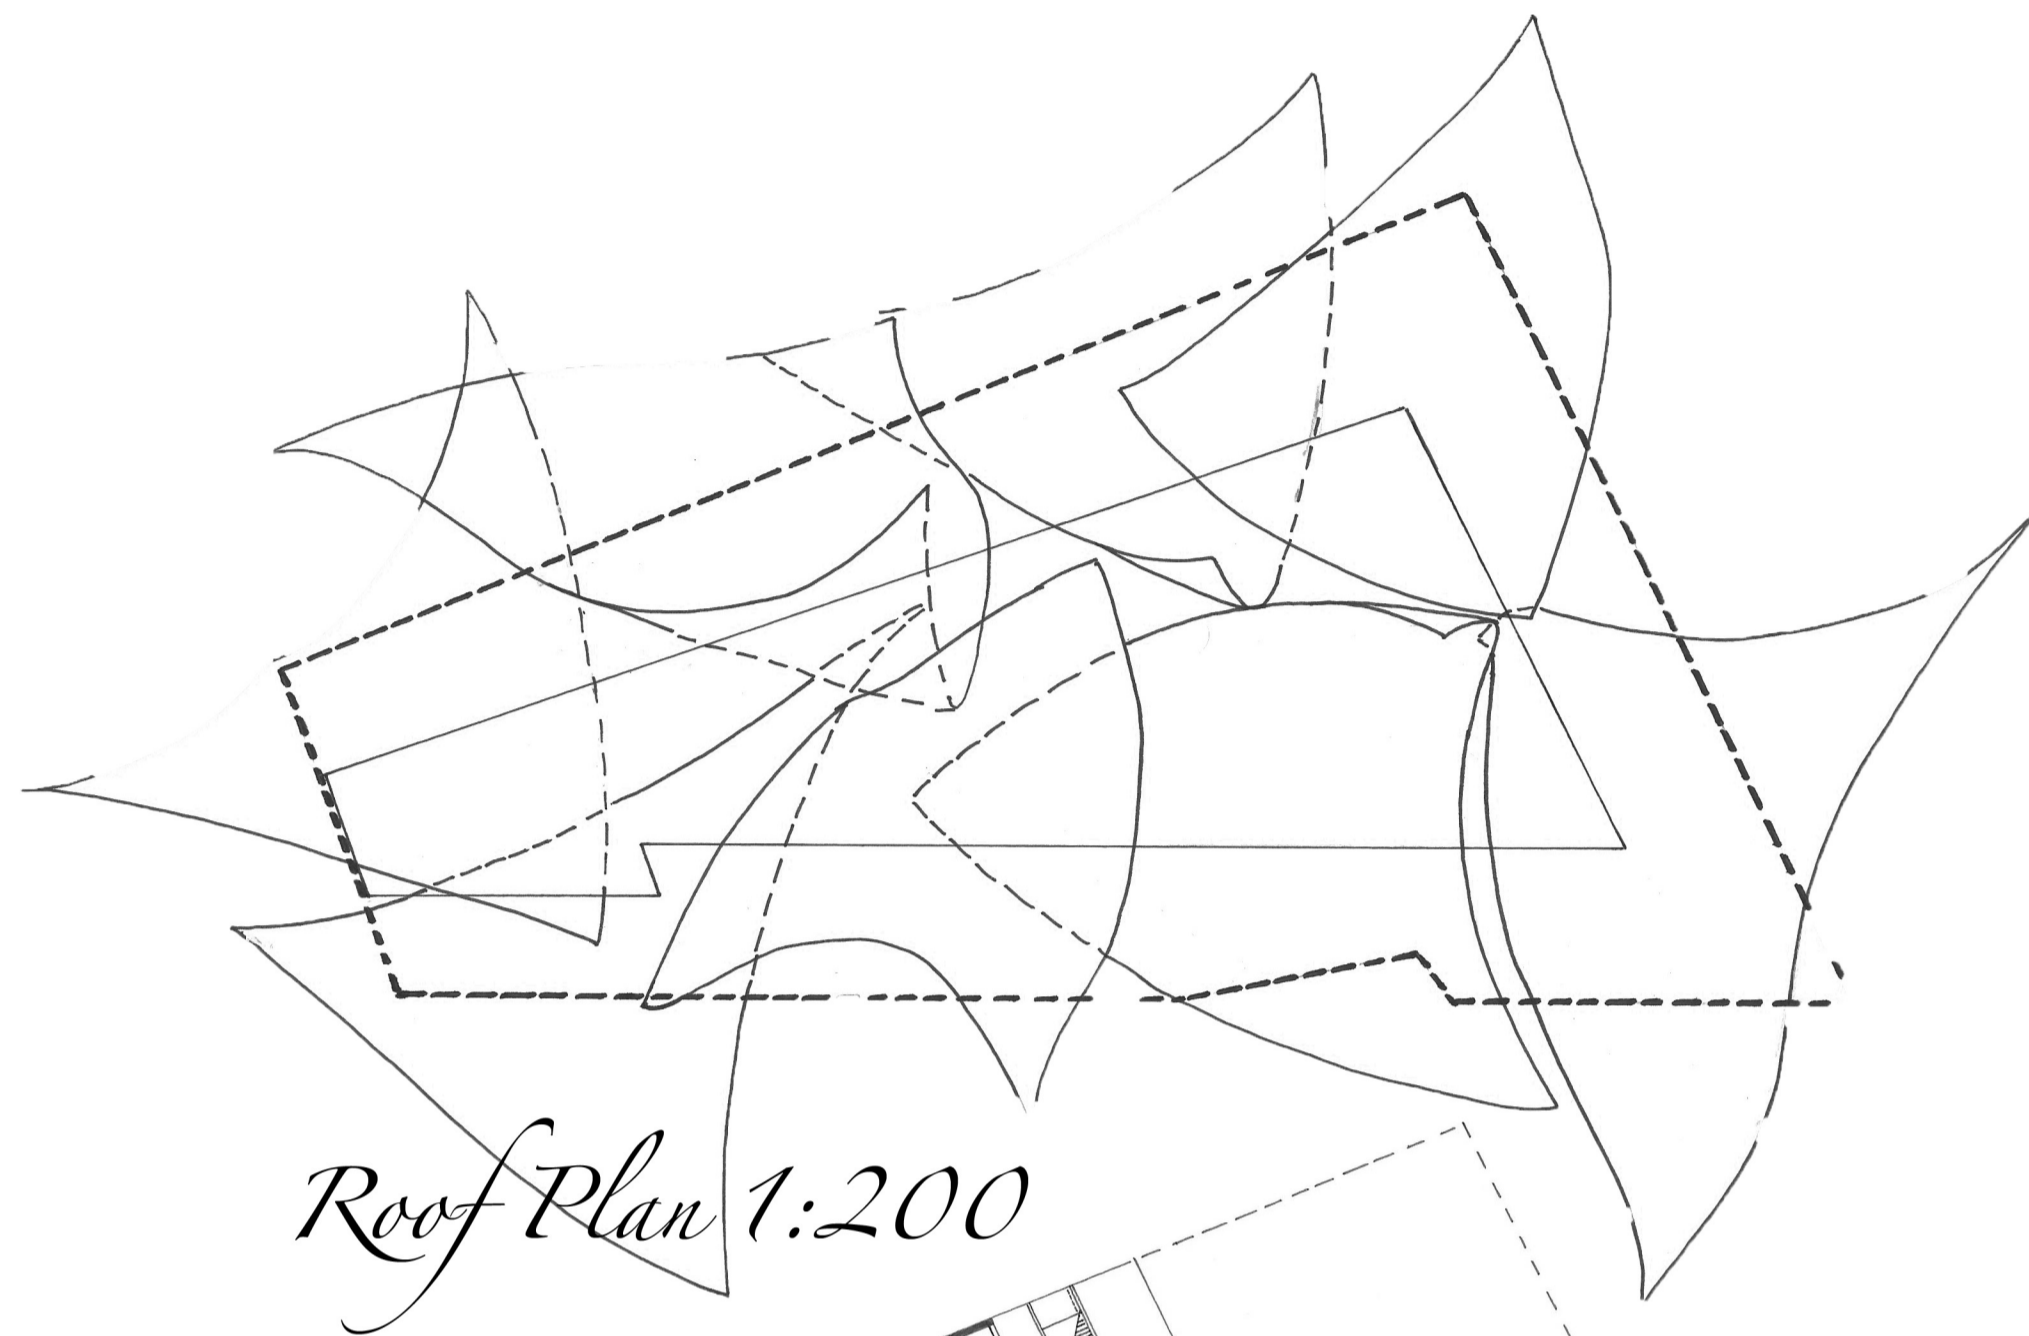


*Roof Plan 1:200*

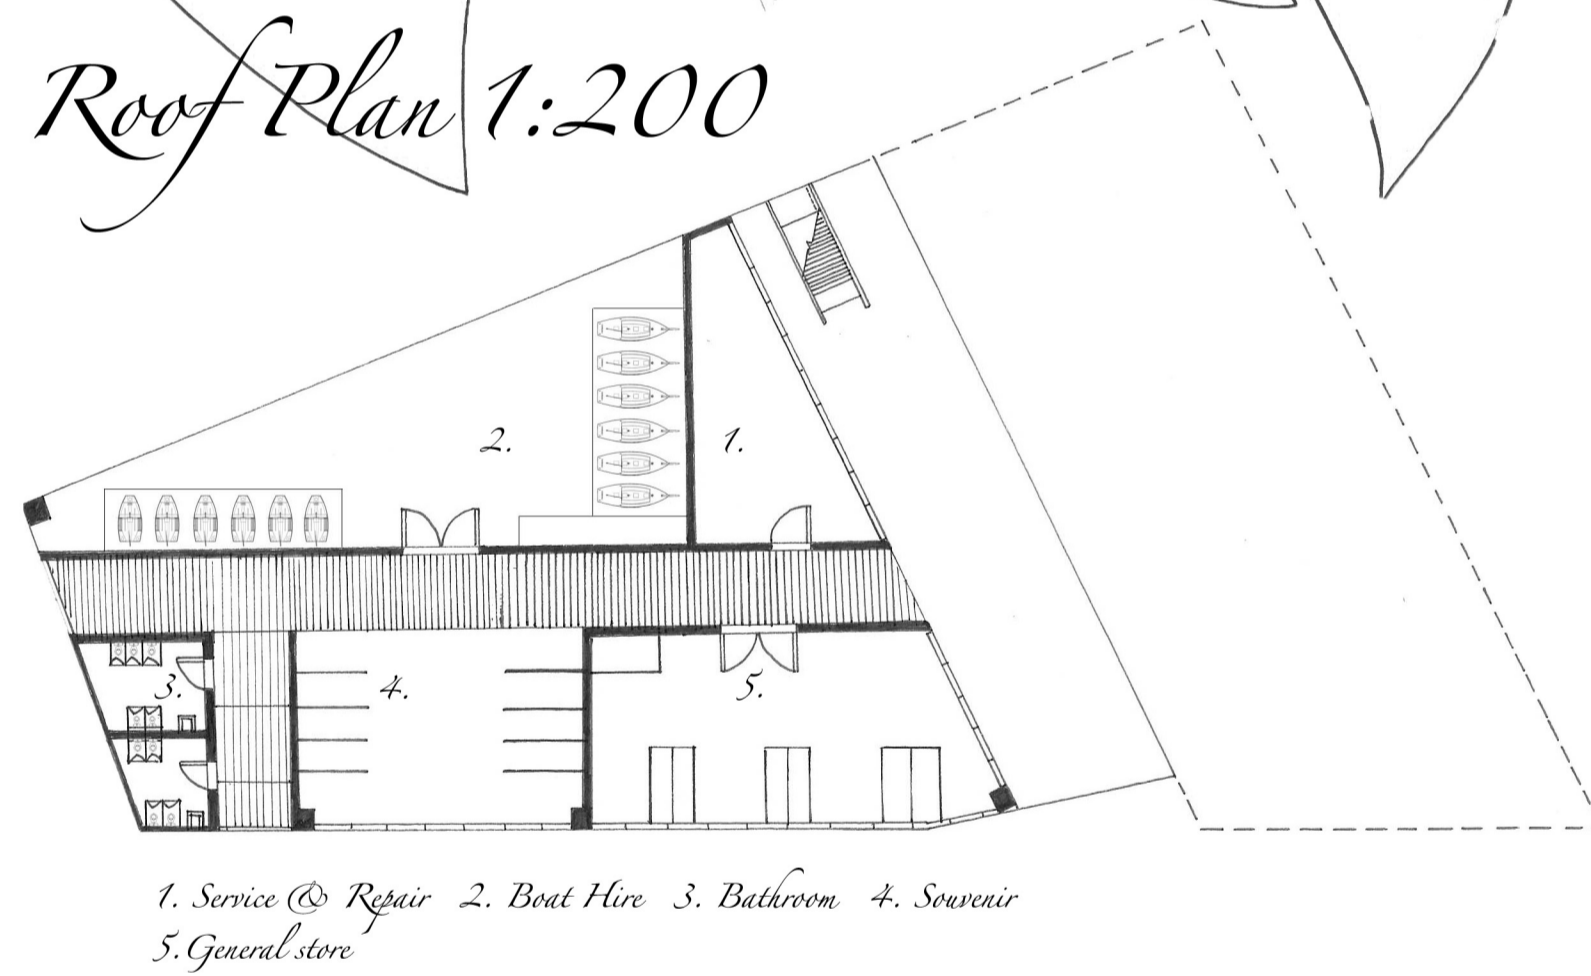


*Ground Floor Plan 1:200*

- 1. Service & Repair
- 2. Boat Hire
- 3. Bathroom
- 4. Souvenir
- 5. General store

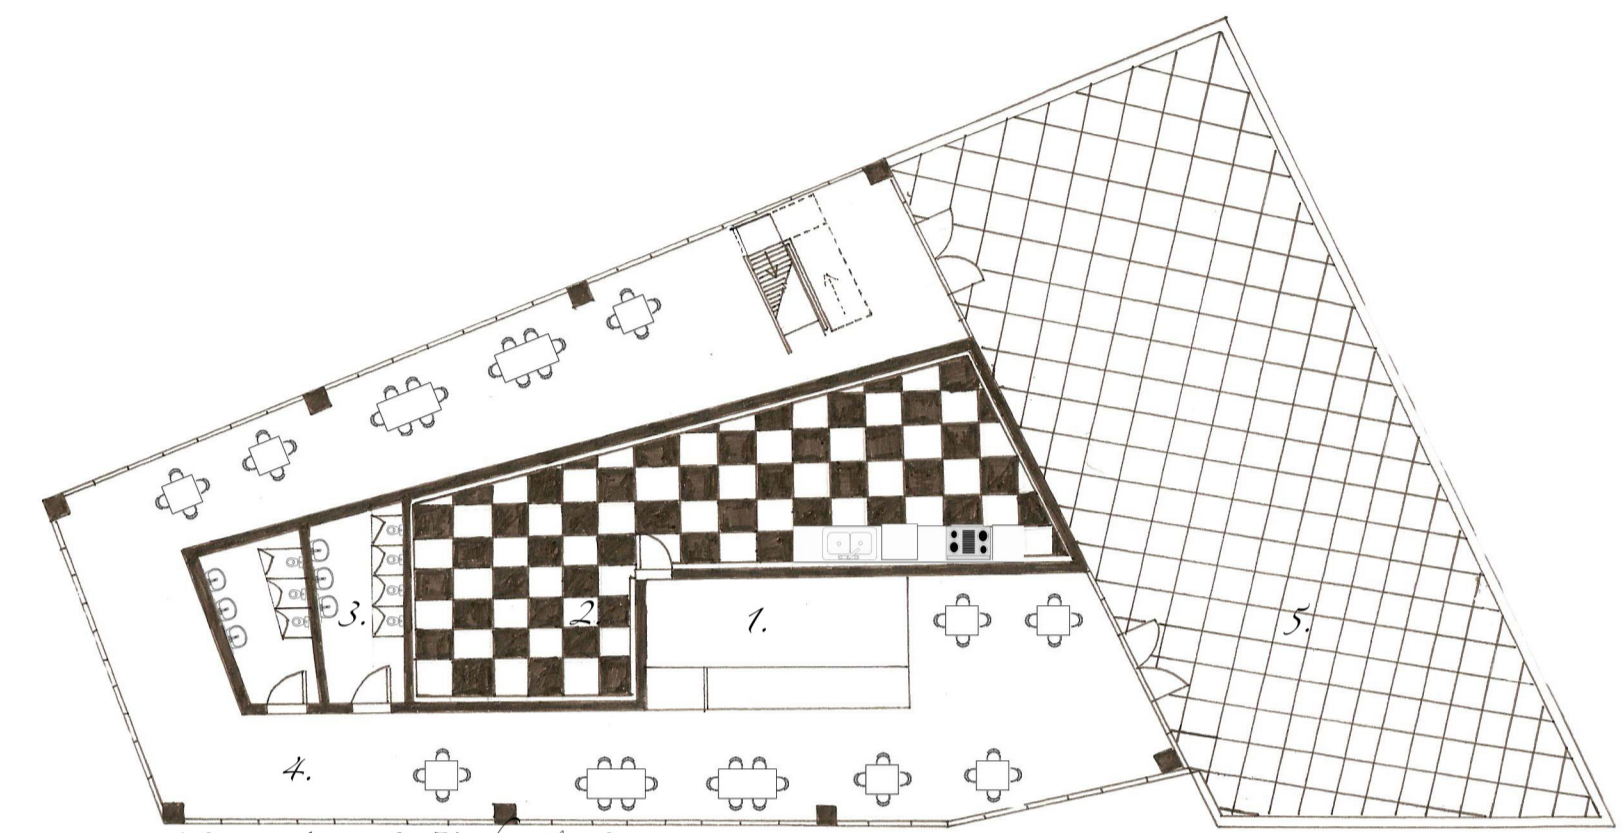


*First Floor Plan 1:200*

- 1. Service Area
- 2. Kitchen & Storage
- 3. Restrooms
- 4. Dining
- 5. Outdoor Dining

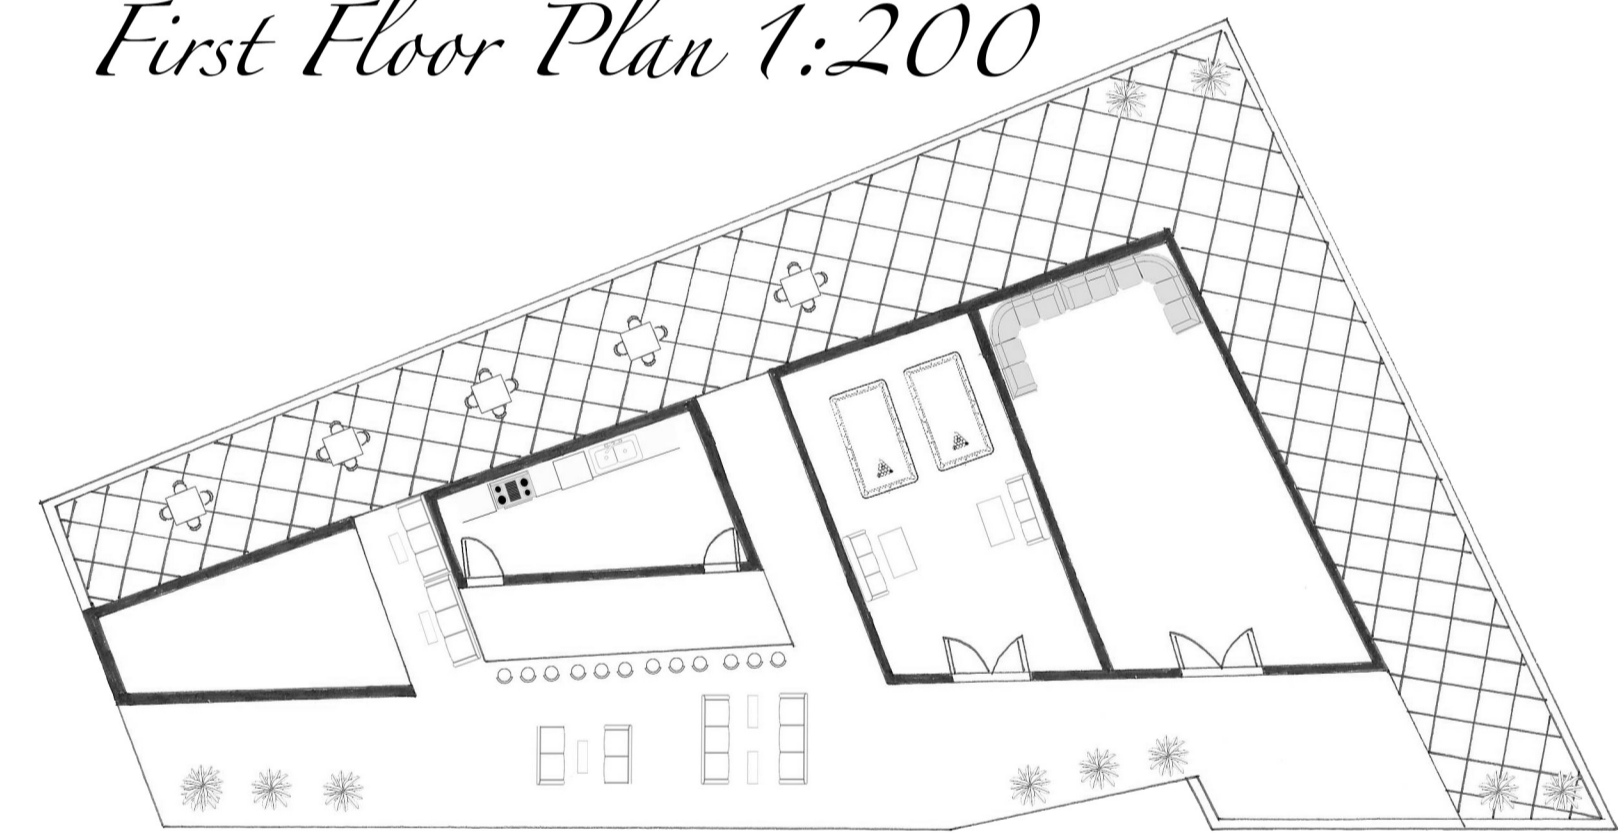

*Second Floor Plan 1:200*

- 1. Function Room
- 2. Gaming Room
- 3. Preparation/Storage Room
- 4. Dancefloor
- 5. Outdoor Dining

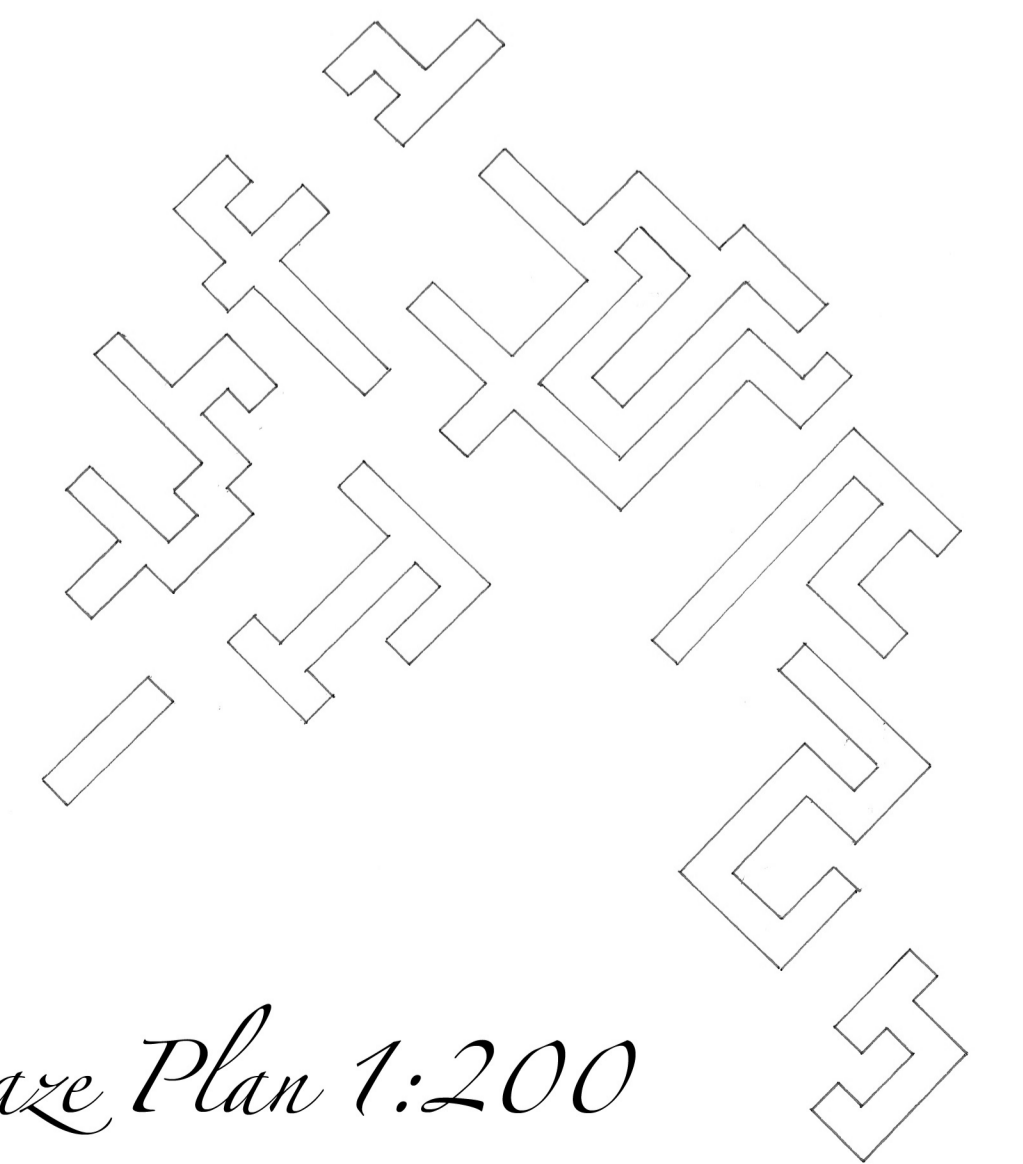

*Maze Plan 1:200*

