



AXONOMETRIC 1:200




LOUVRE WINDOW SYSTEM

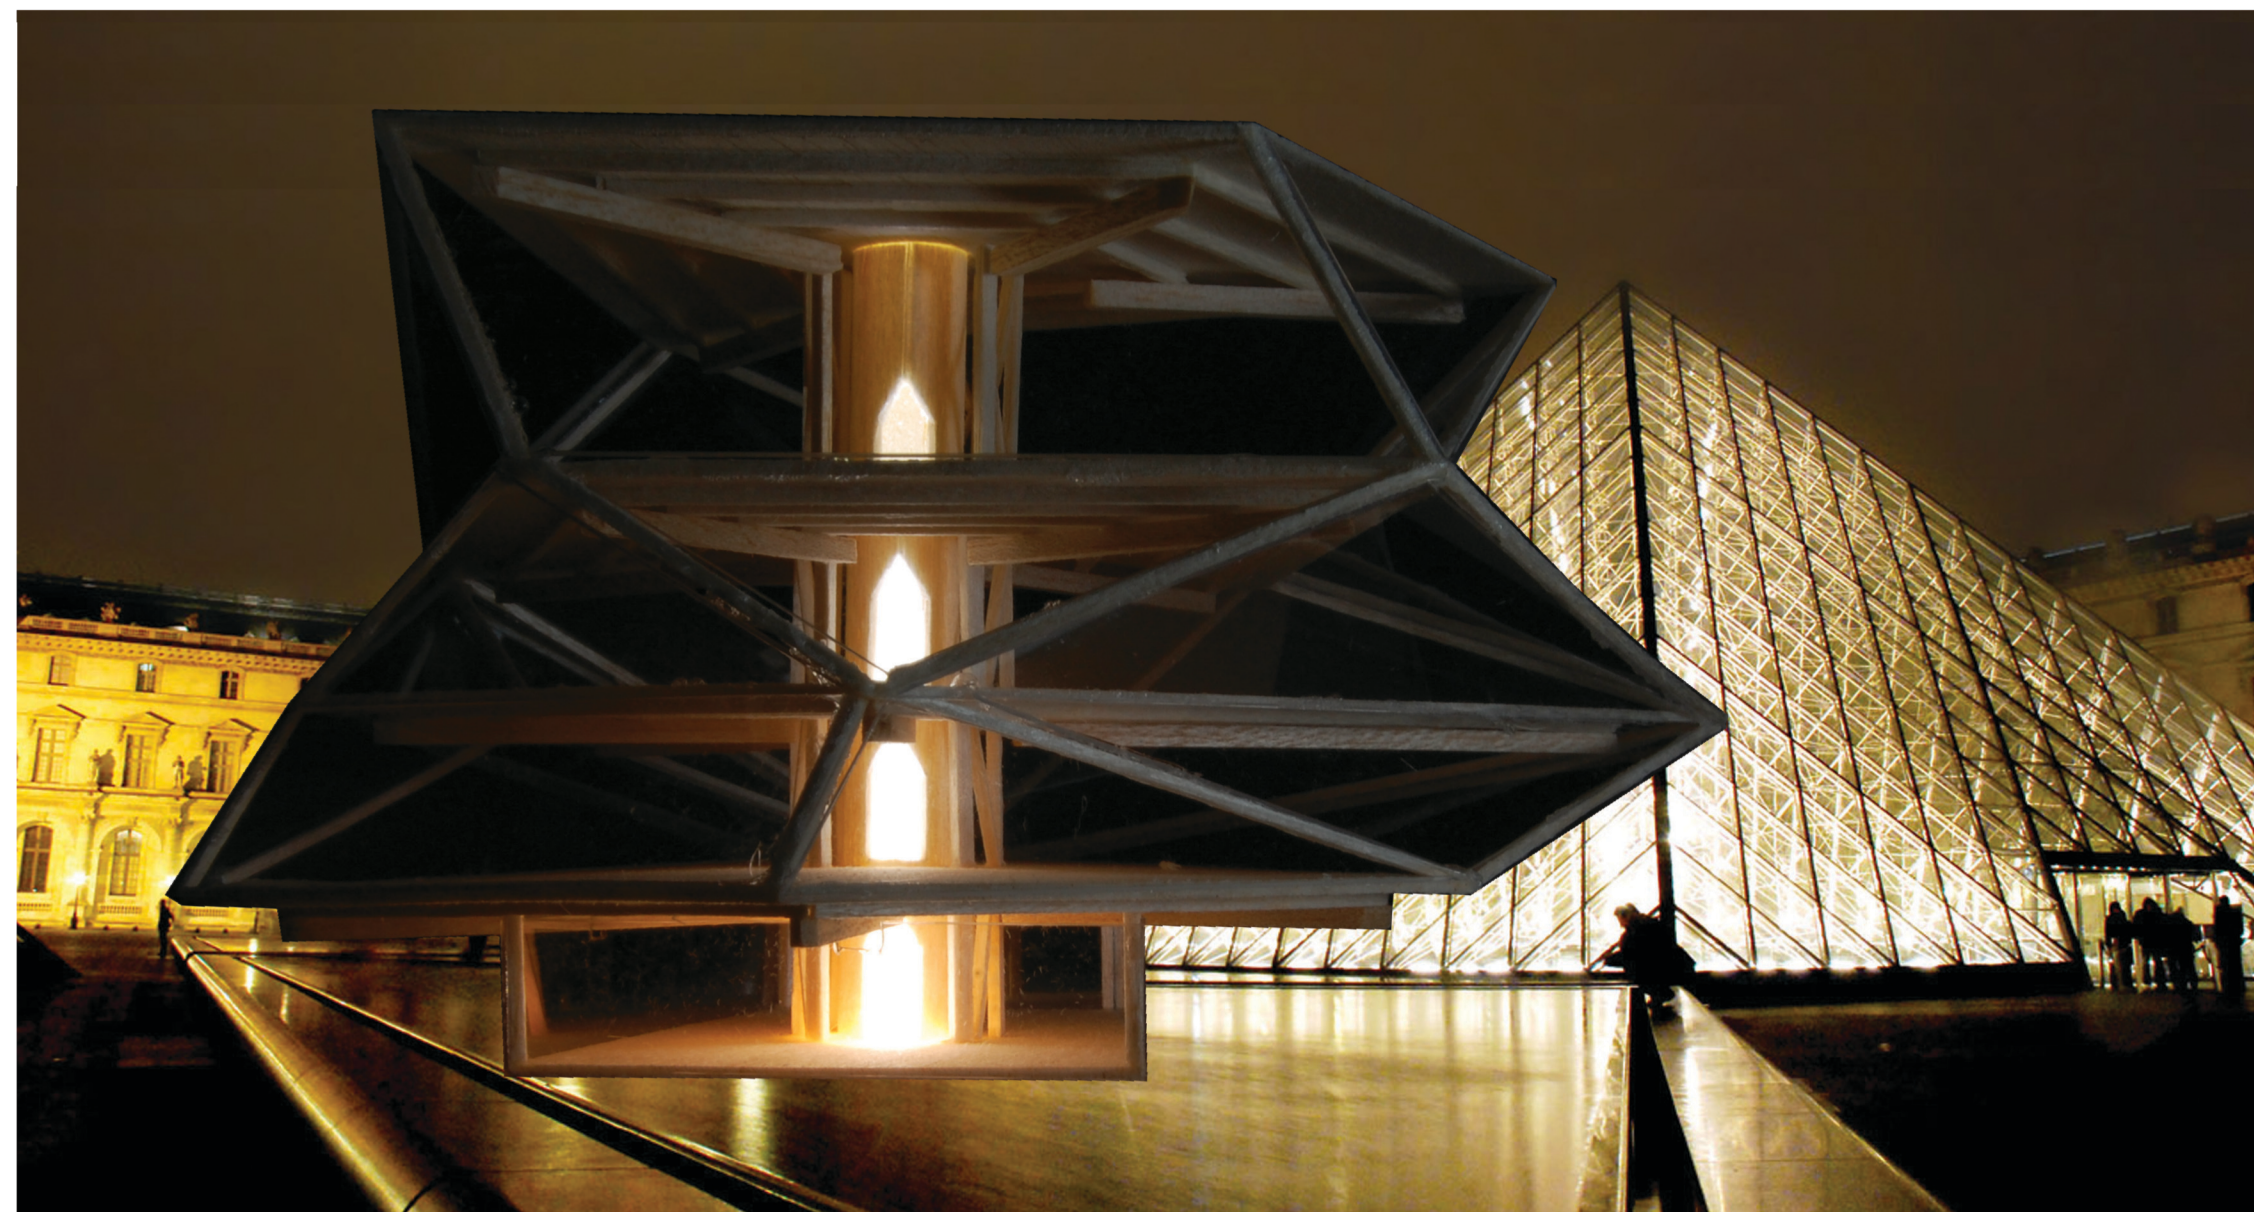

MONTAGE

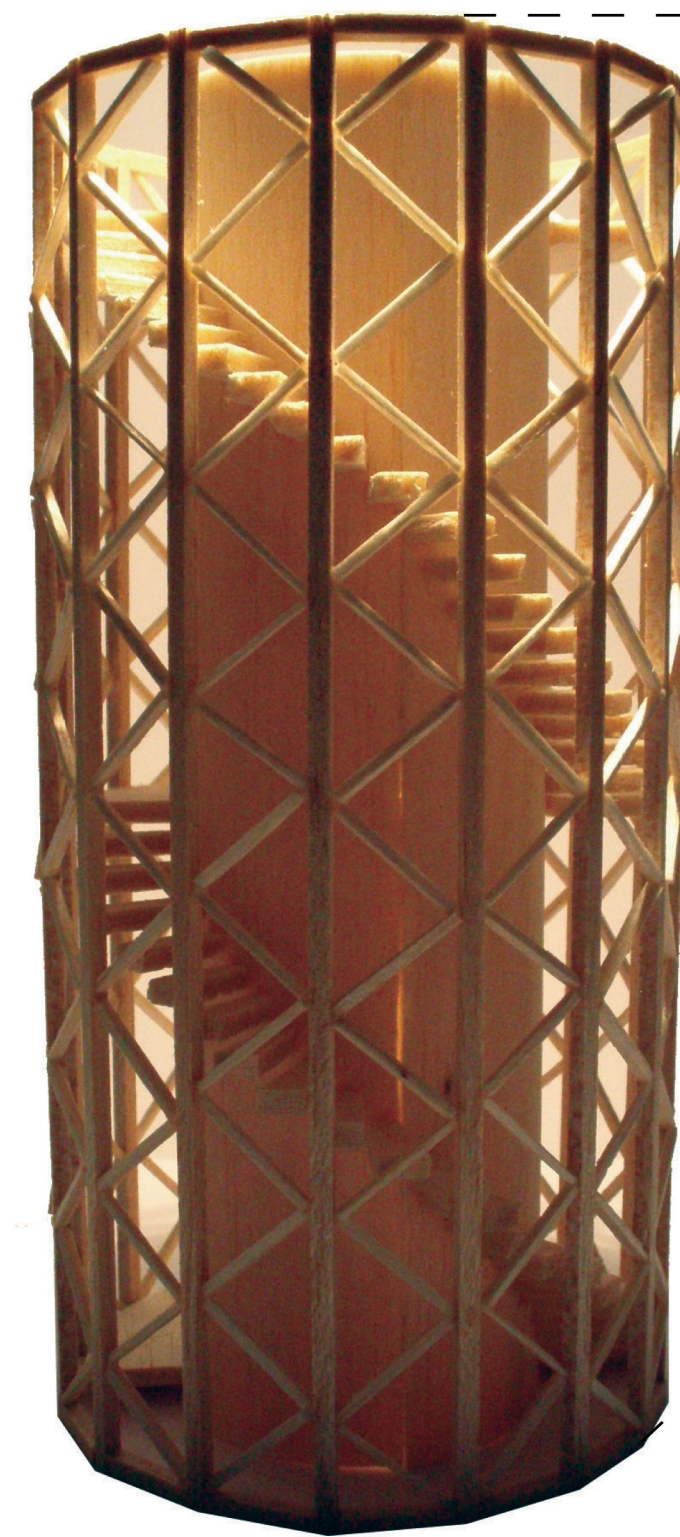

STAIRCASE / ELEVATOR (Main structural and circulation element) 1:50

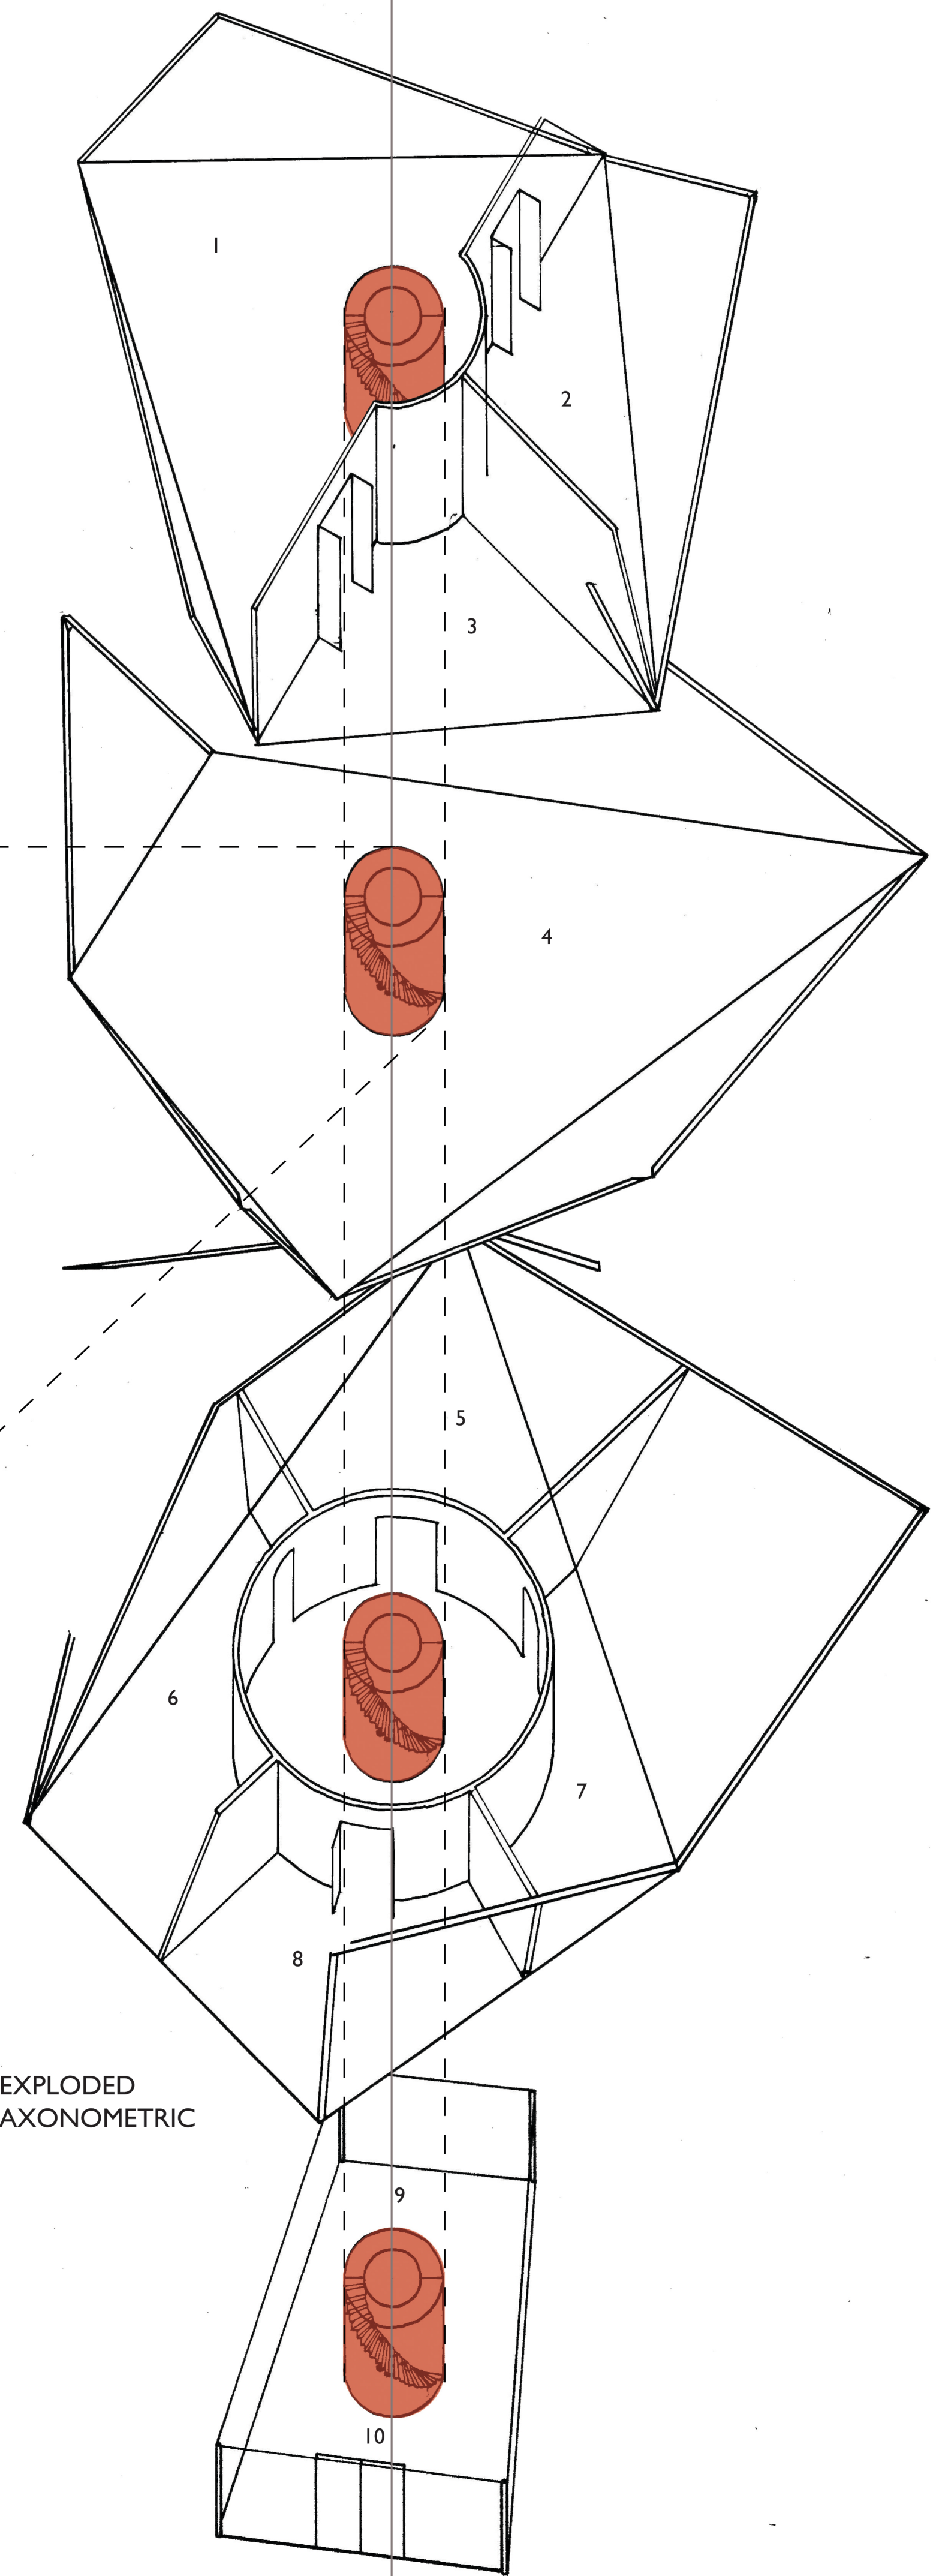

EXPLODED AXONOMETRIC

- 1. Cardio:
 - Treadmills
 - Rowing Machines
 - Bicycles
- 2. Bicycle Room
- 3. Boxing / Fitness Class Room
- 4. Weights Floor:
 - Dumbbells
 - Weight Benches
 - Cable Machines
 - Free Weights
 - Stretching Mats
 - Treadmills
 - Rowing Machines
 - Bicycles
- 5. Physiotherapy
- 6. Male Toilet/ Change Room
- 7. Female Toilet/ Change Room
- 8. Nutritionist/ Personal Training Office
- 9. Health Bar
- 10. Entrance

