




first floor alternatives

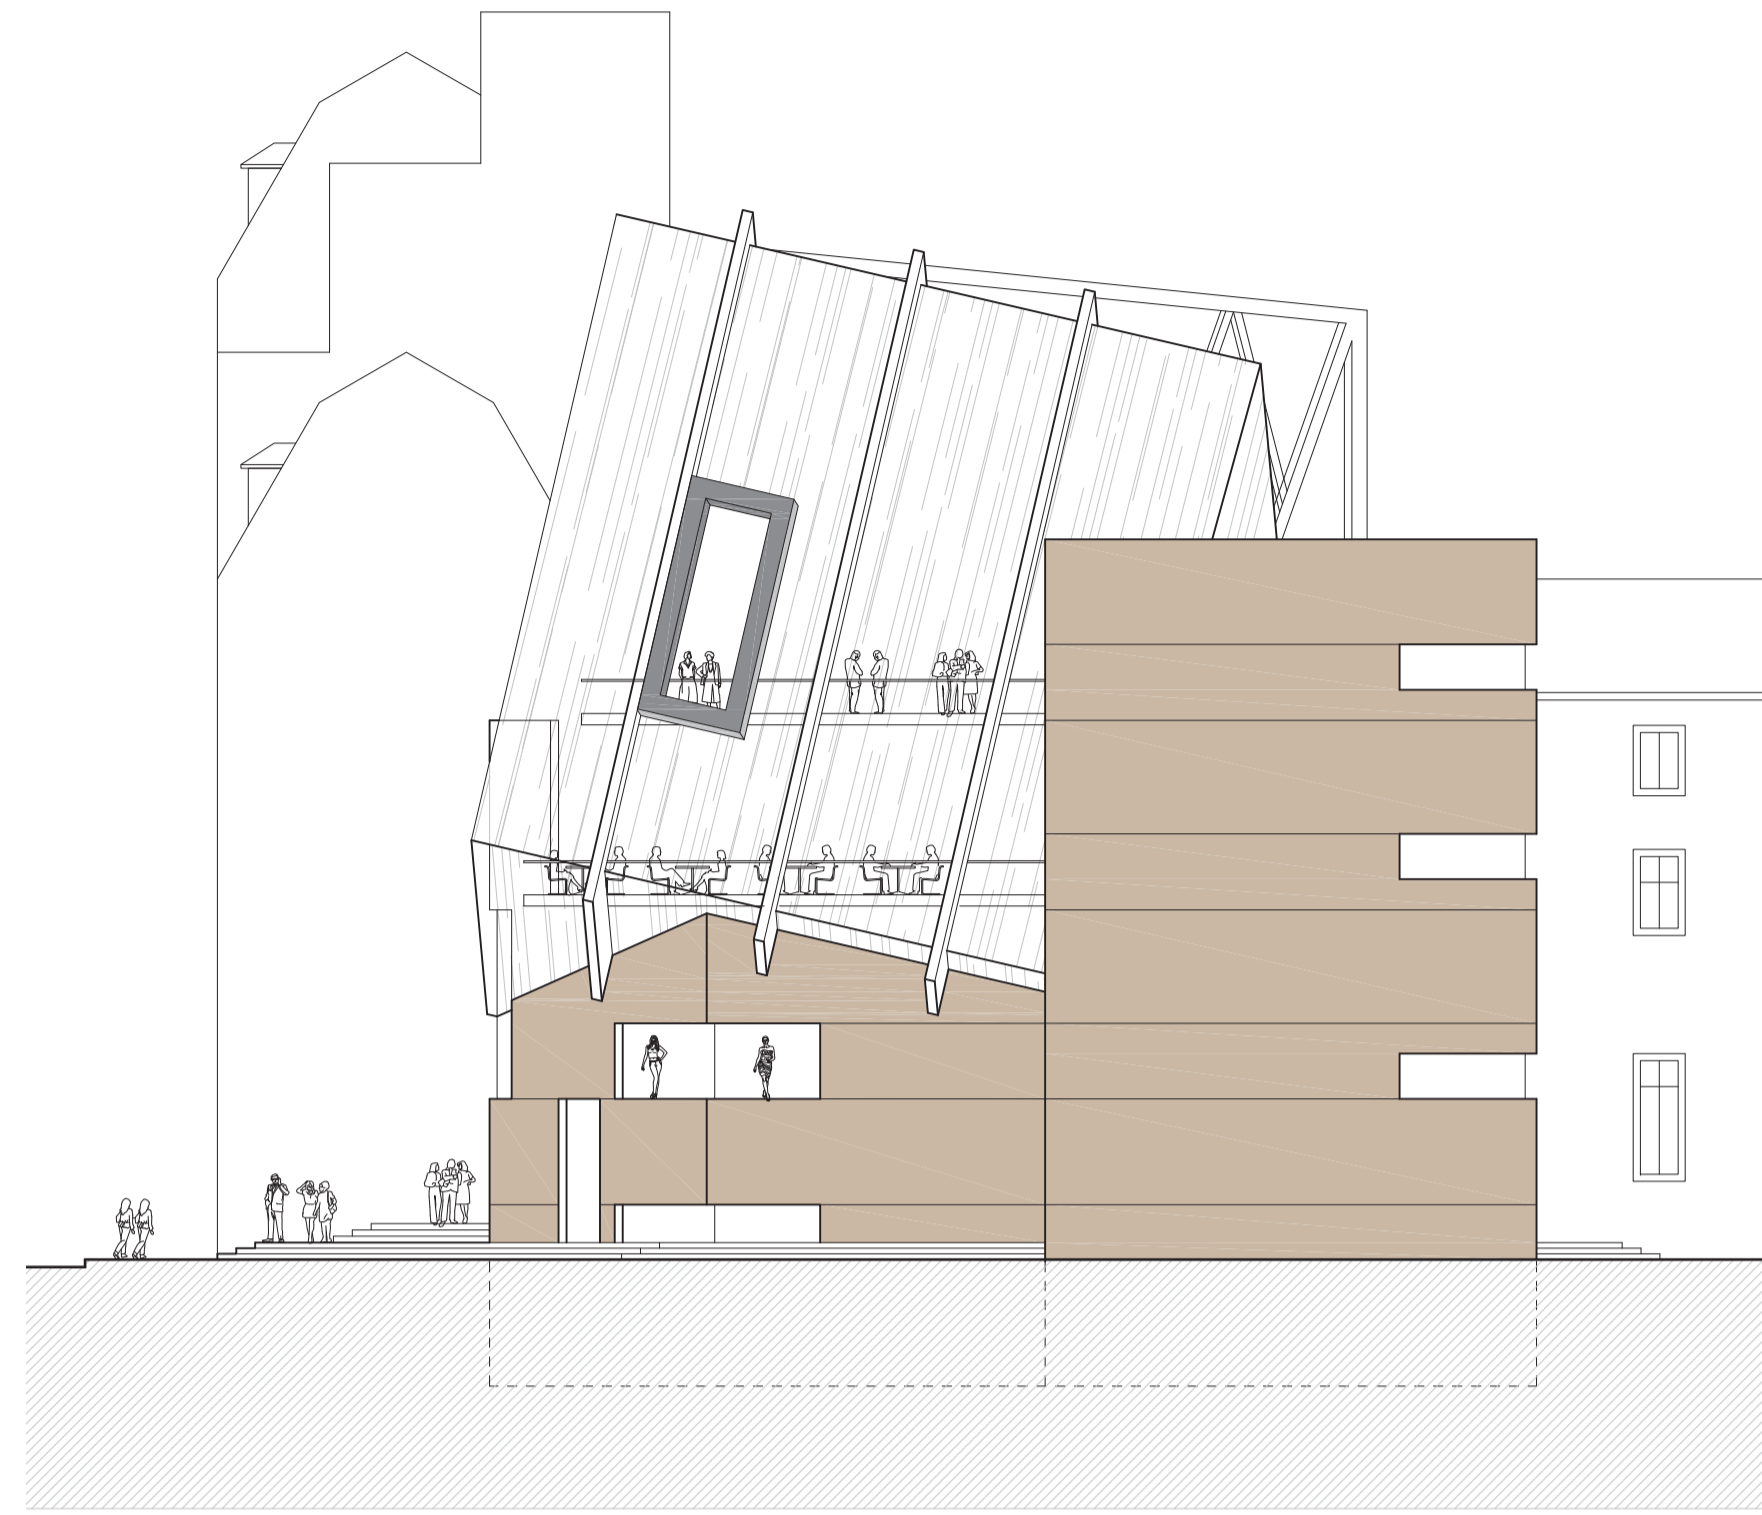


southeastern elevation

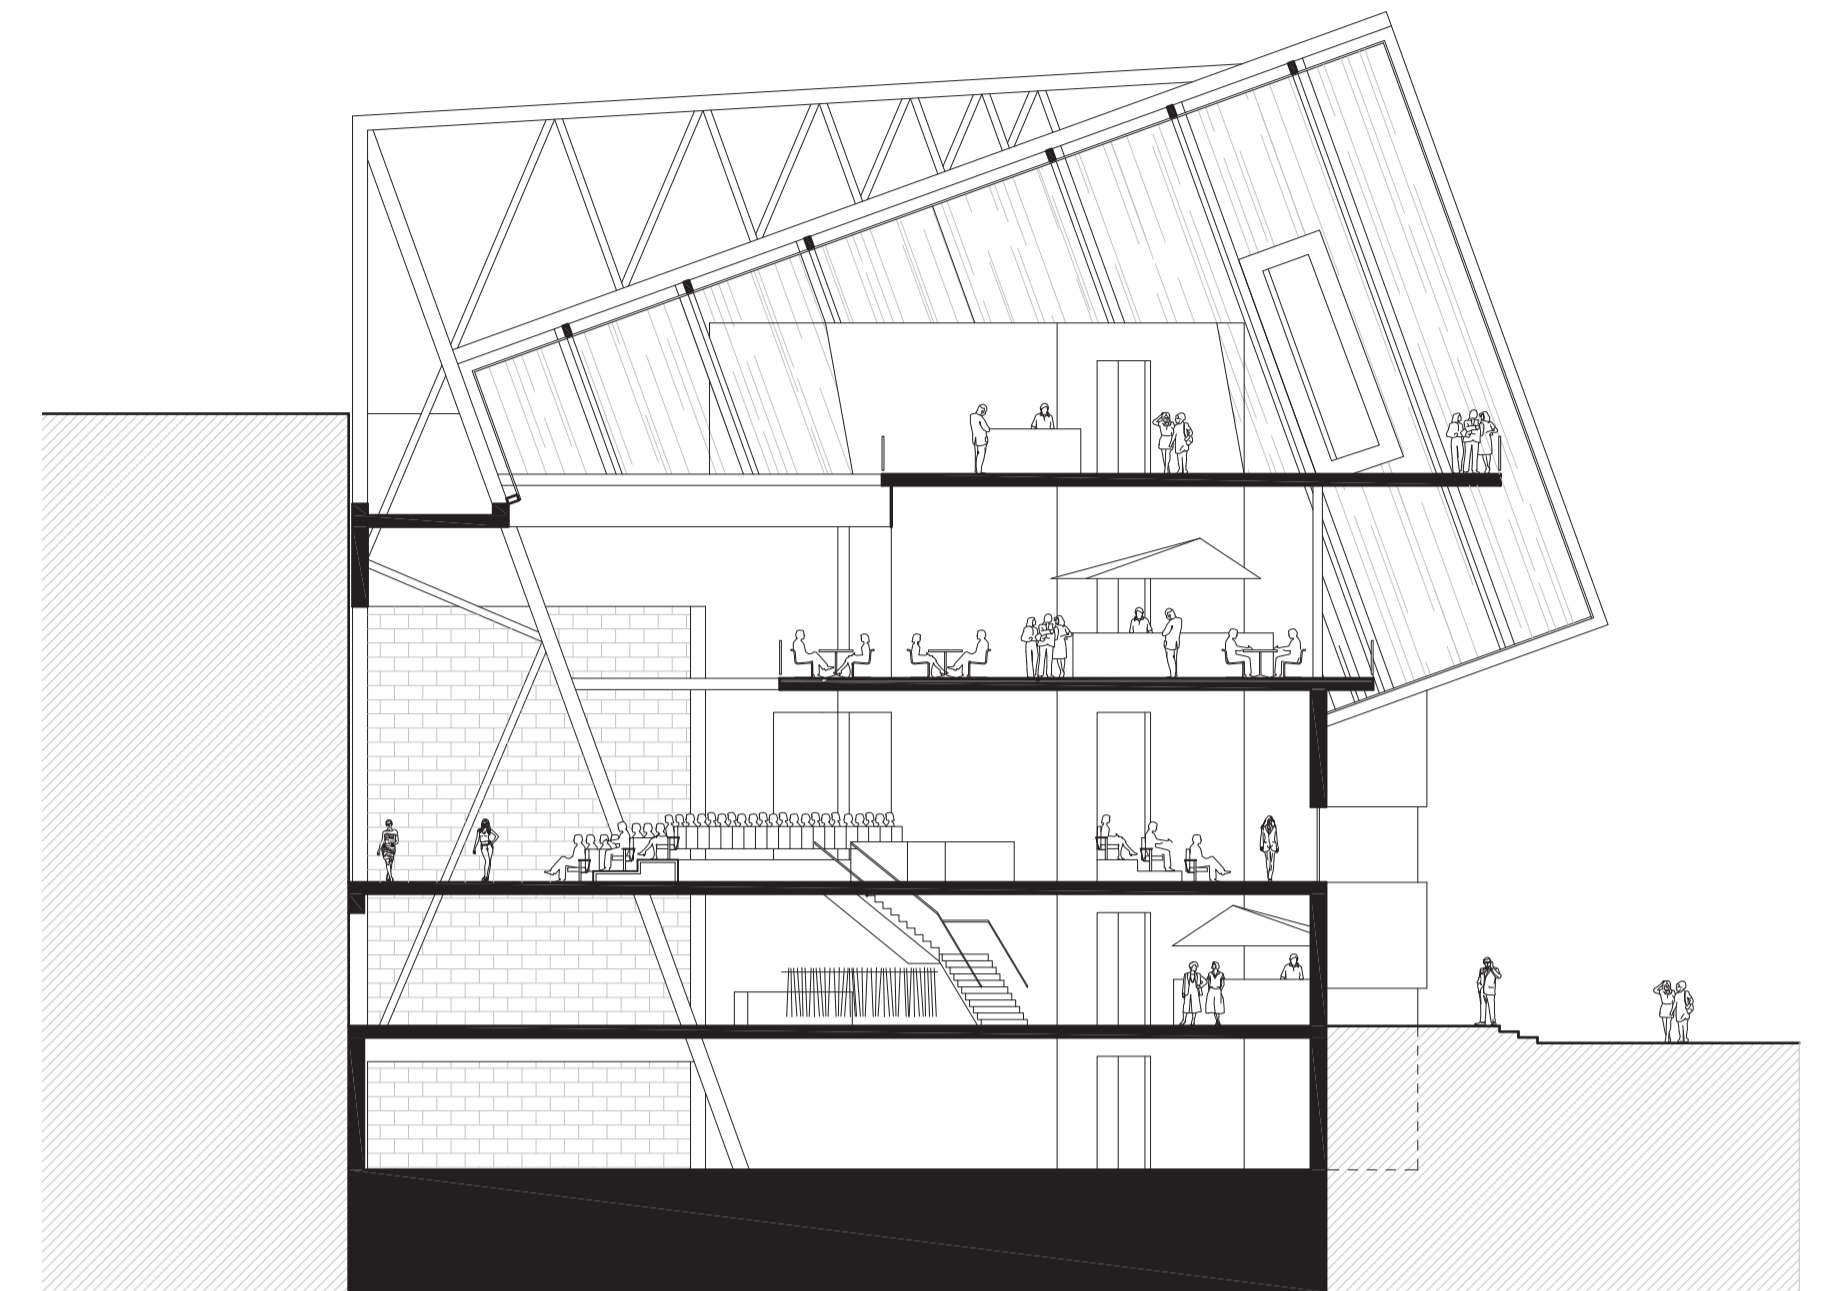


section

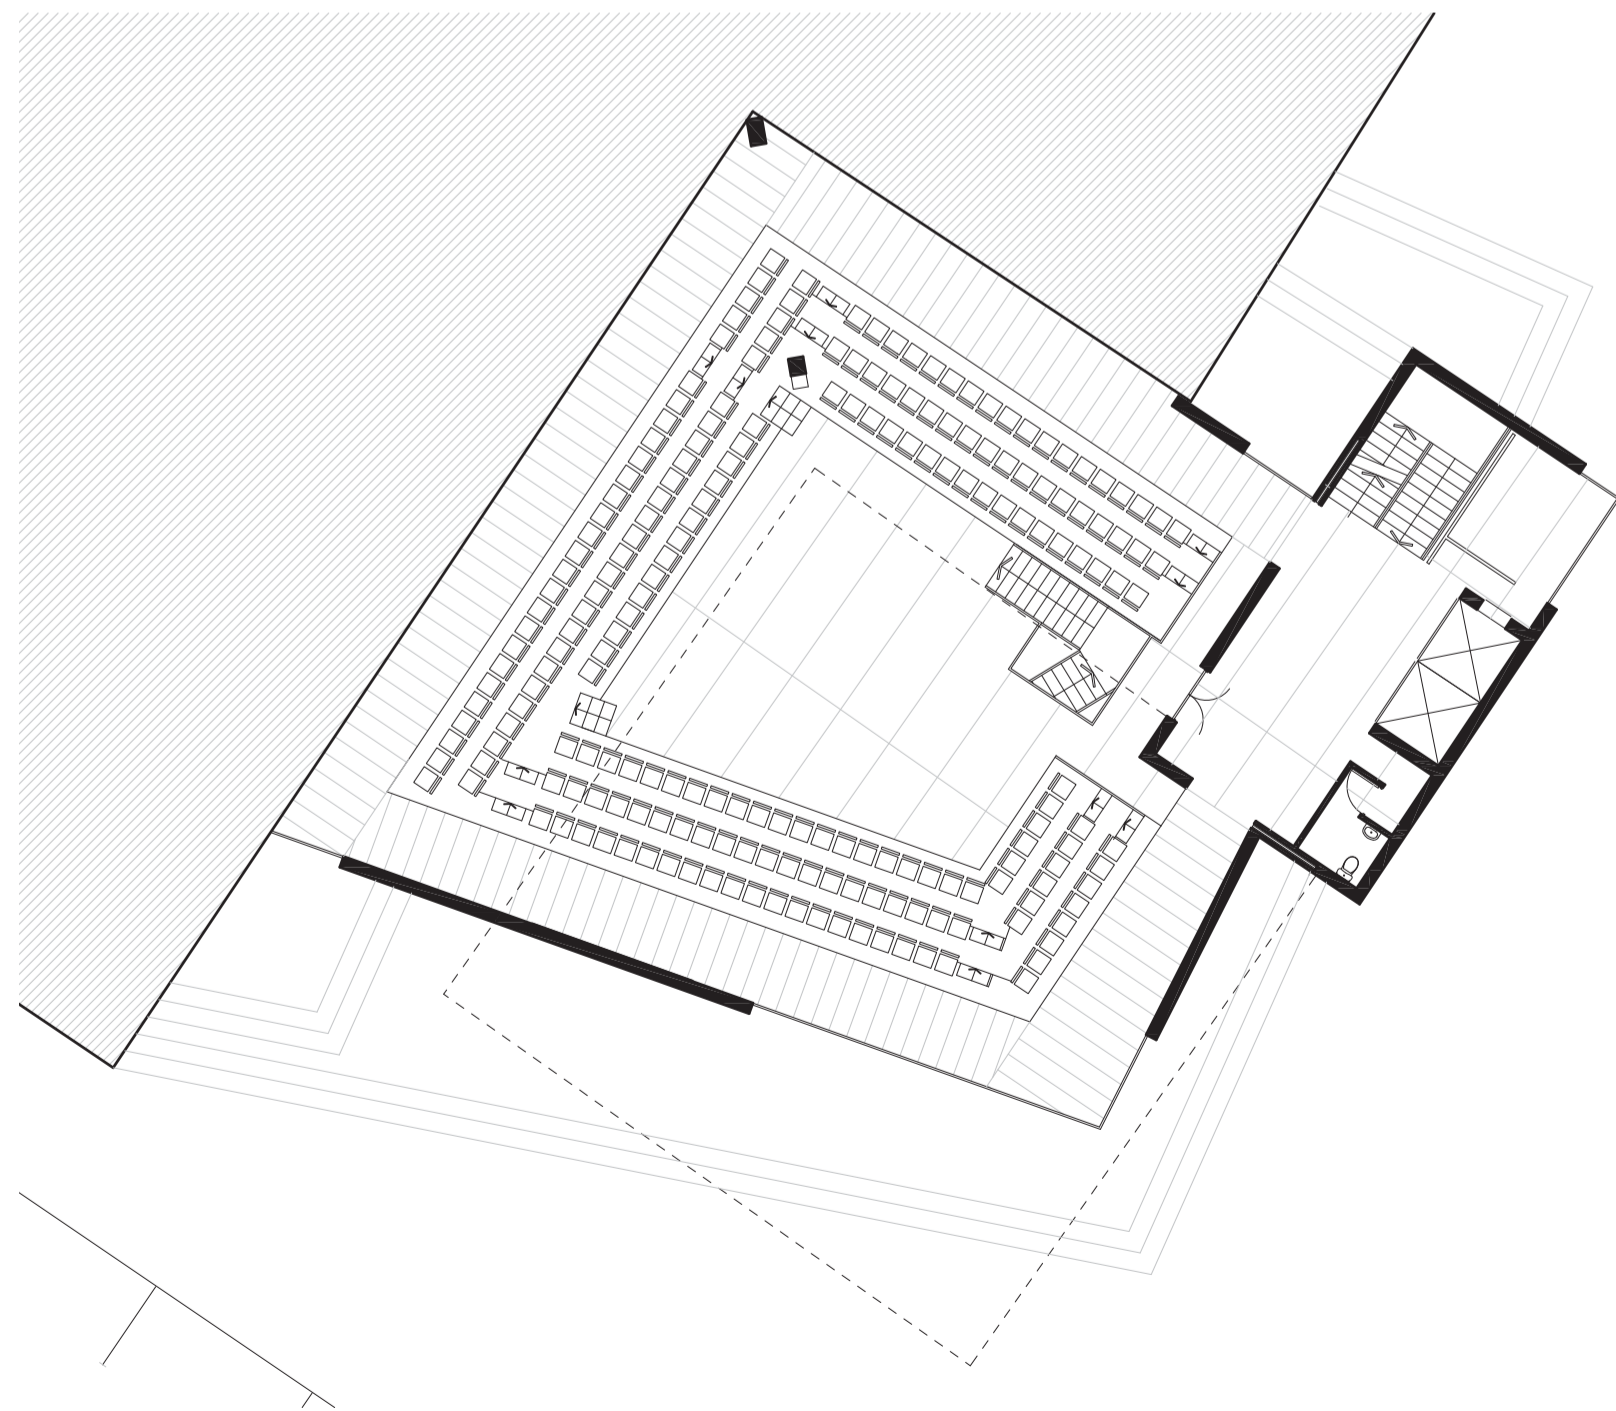

first floor plan - event space

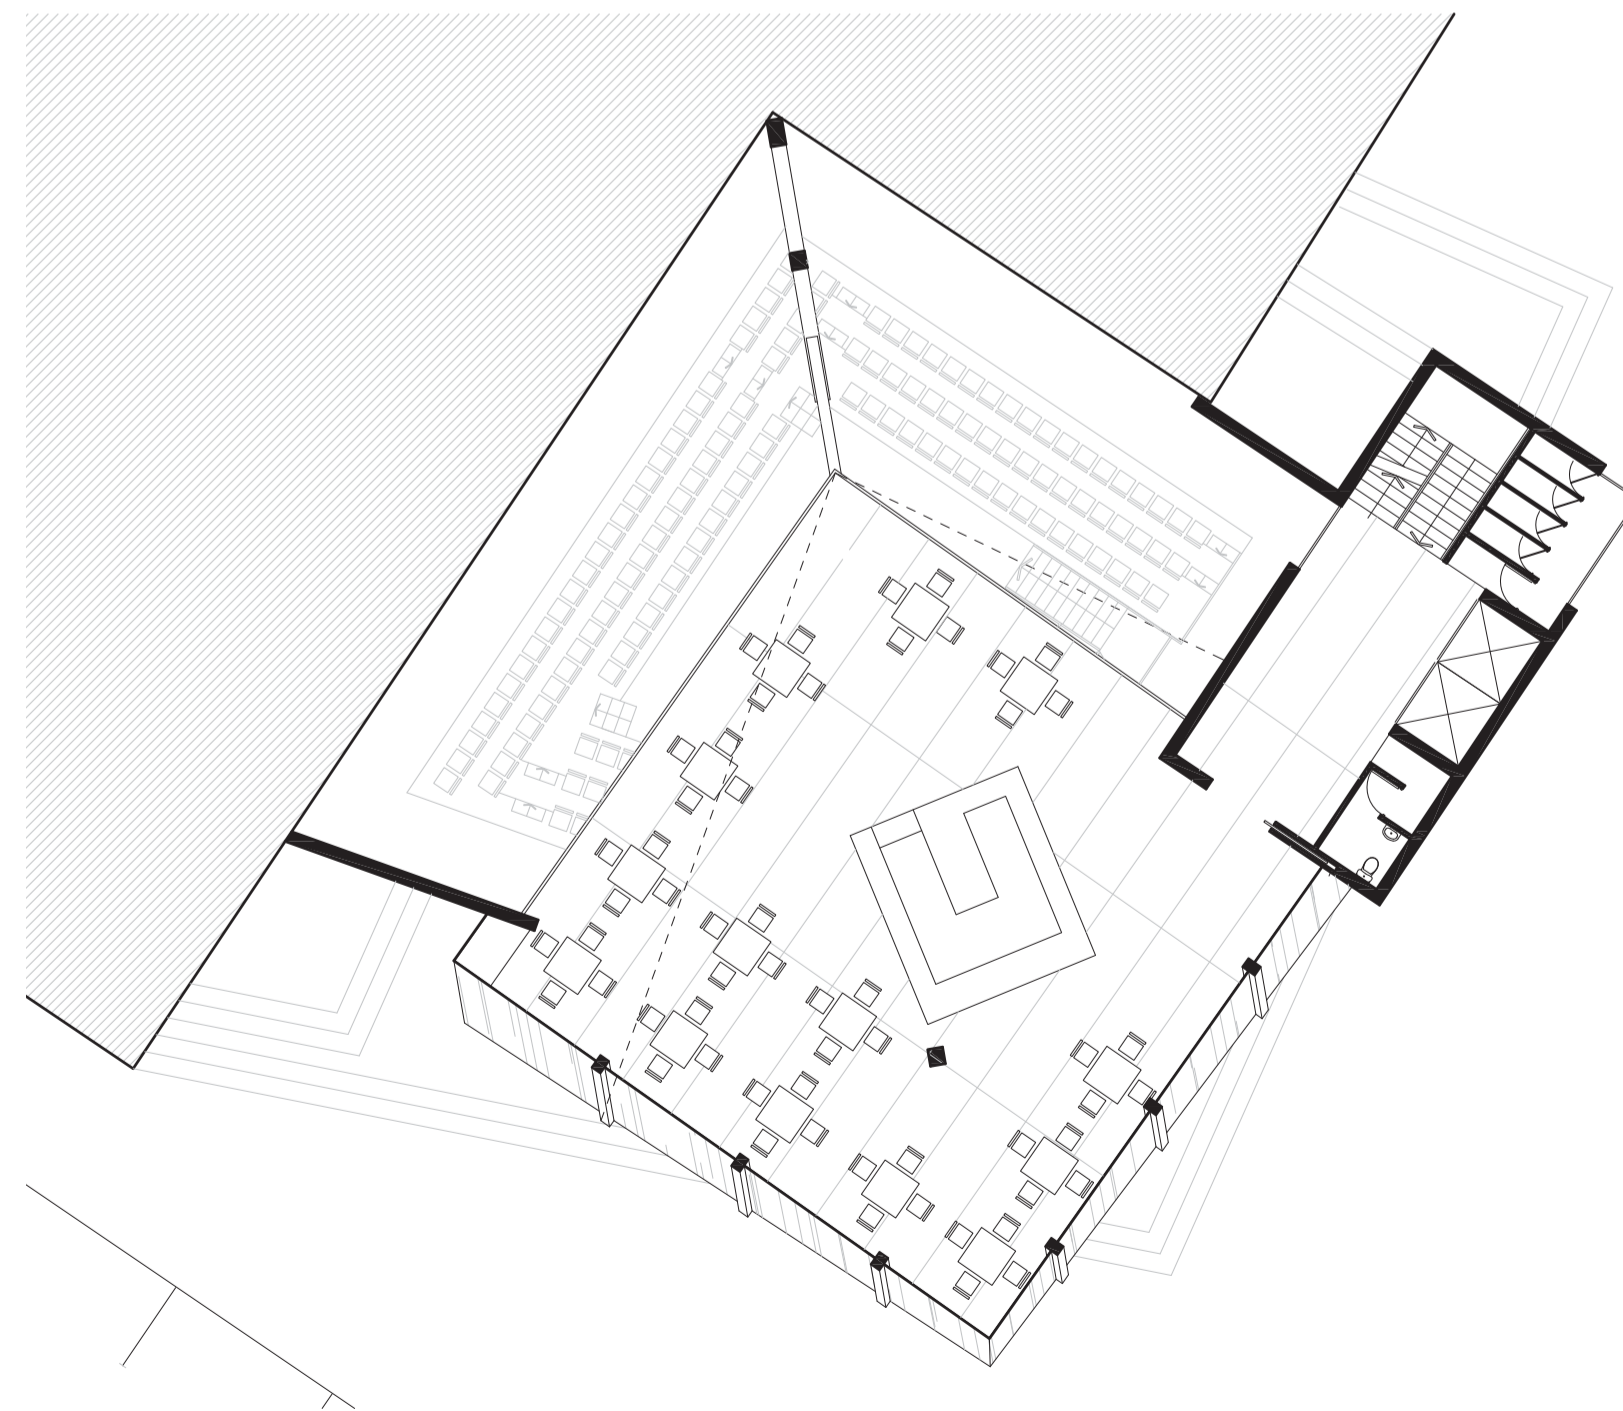

second floor plan - restaurant level

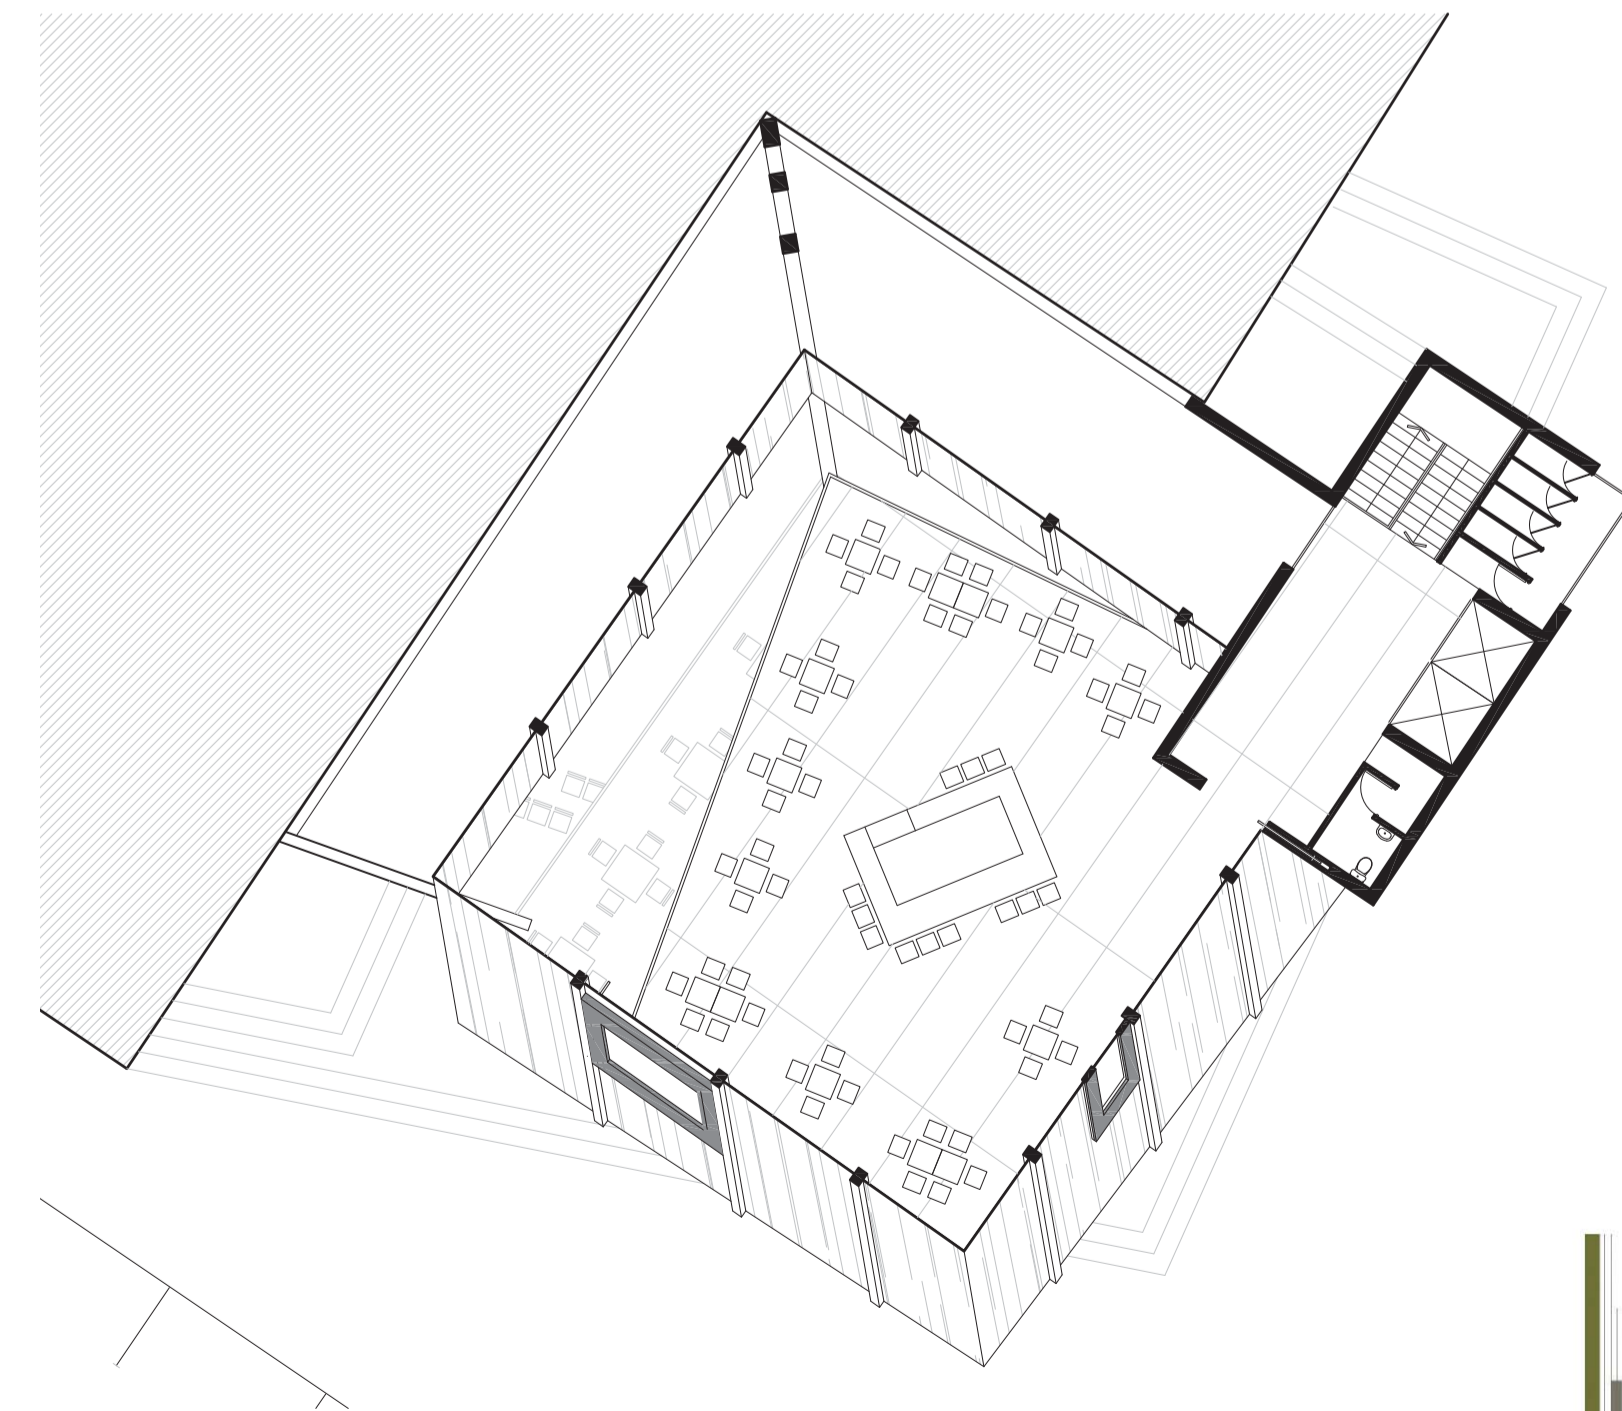

third floor plan - bar level

