


C8





CONTEMPORARY ART GALLERY

# ANDANTE


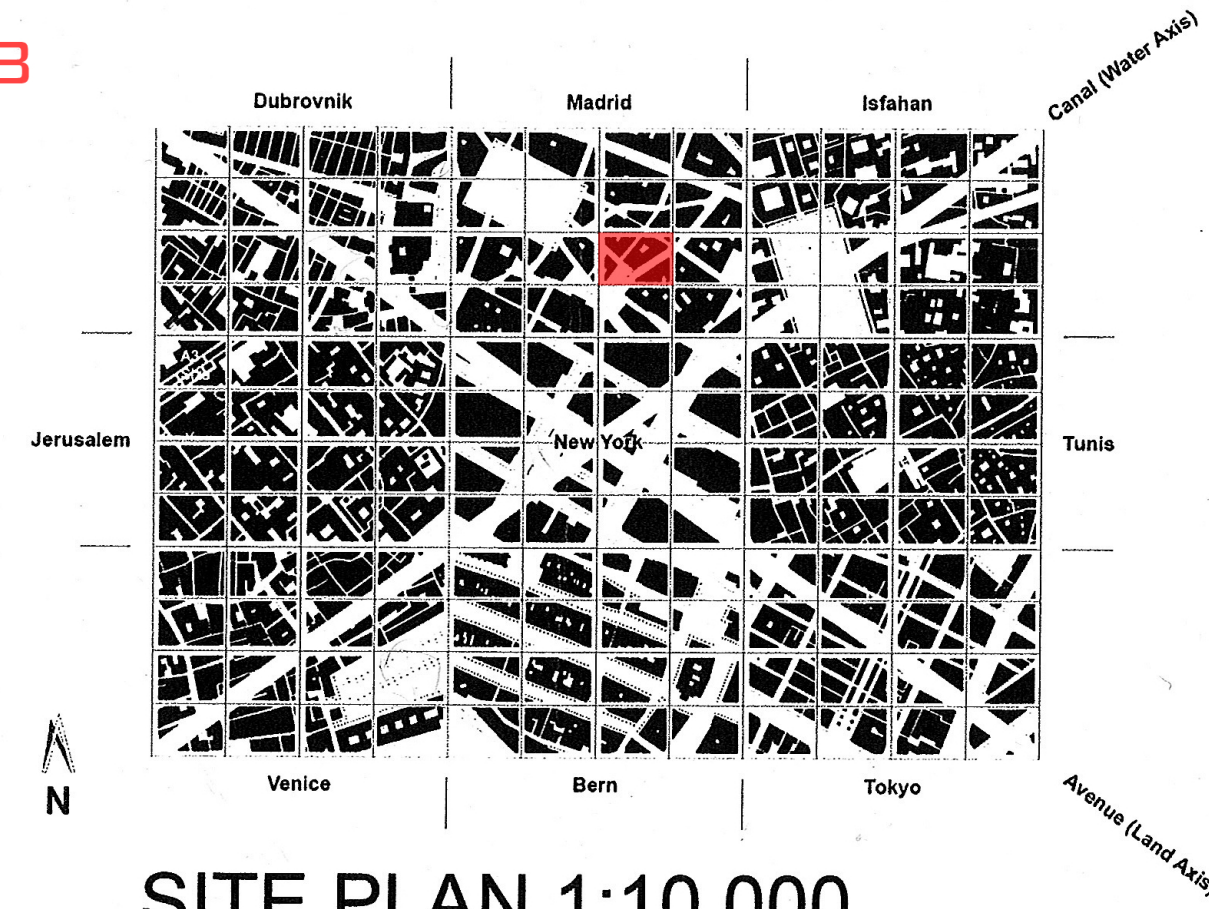


MADRID IS ONE OF SPAIN'S MOST POPULAR DESTINATIONS AND RENOWNED FOR ITS LARGE QUANTITY OF CULTURAL ATTRACTIONS. MADRID IS CONSIDERED ONE OF THE TOP EUROPEAN DESTINATIONS CONCERNING ART MUSEUMS, KNOWN AS 'GOLDEN TRIANGLE OF ART'. HOWEVER MOST OF THE ART MUSEUMS OR GALLERIES IN MADRID CITY HOUSE A FINE ART COLLECTION FROM THE 12TH TO 20TH CENTURY. THUS I HAVE DECIDED TO BUILD A CONTEMPORARY ART GALLERY. MY BUILDING SITS ON BETWEEN TWO LARGE PLAZAS, WHERE THE LARGE NUMBER OF POPULATION FLOW. WITHIN THIS BUSY AND COMPLICATE CITY THIS GALLERY WILL BE THE PLACE TO RELAX.

PLAN 1:200

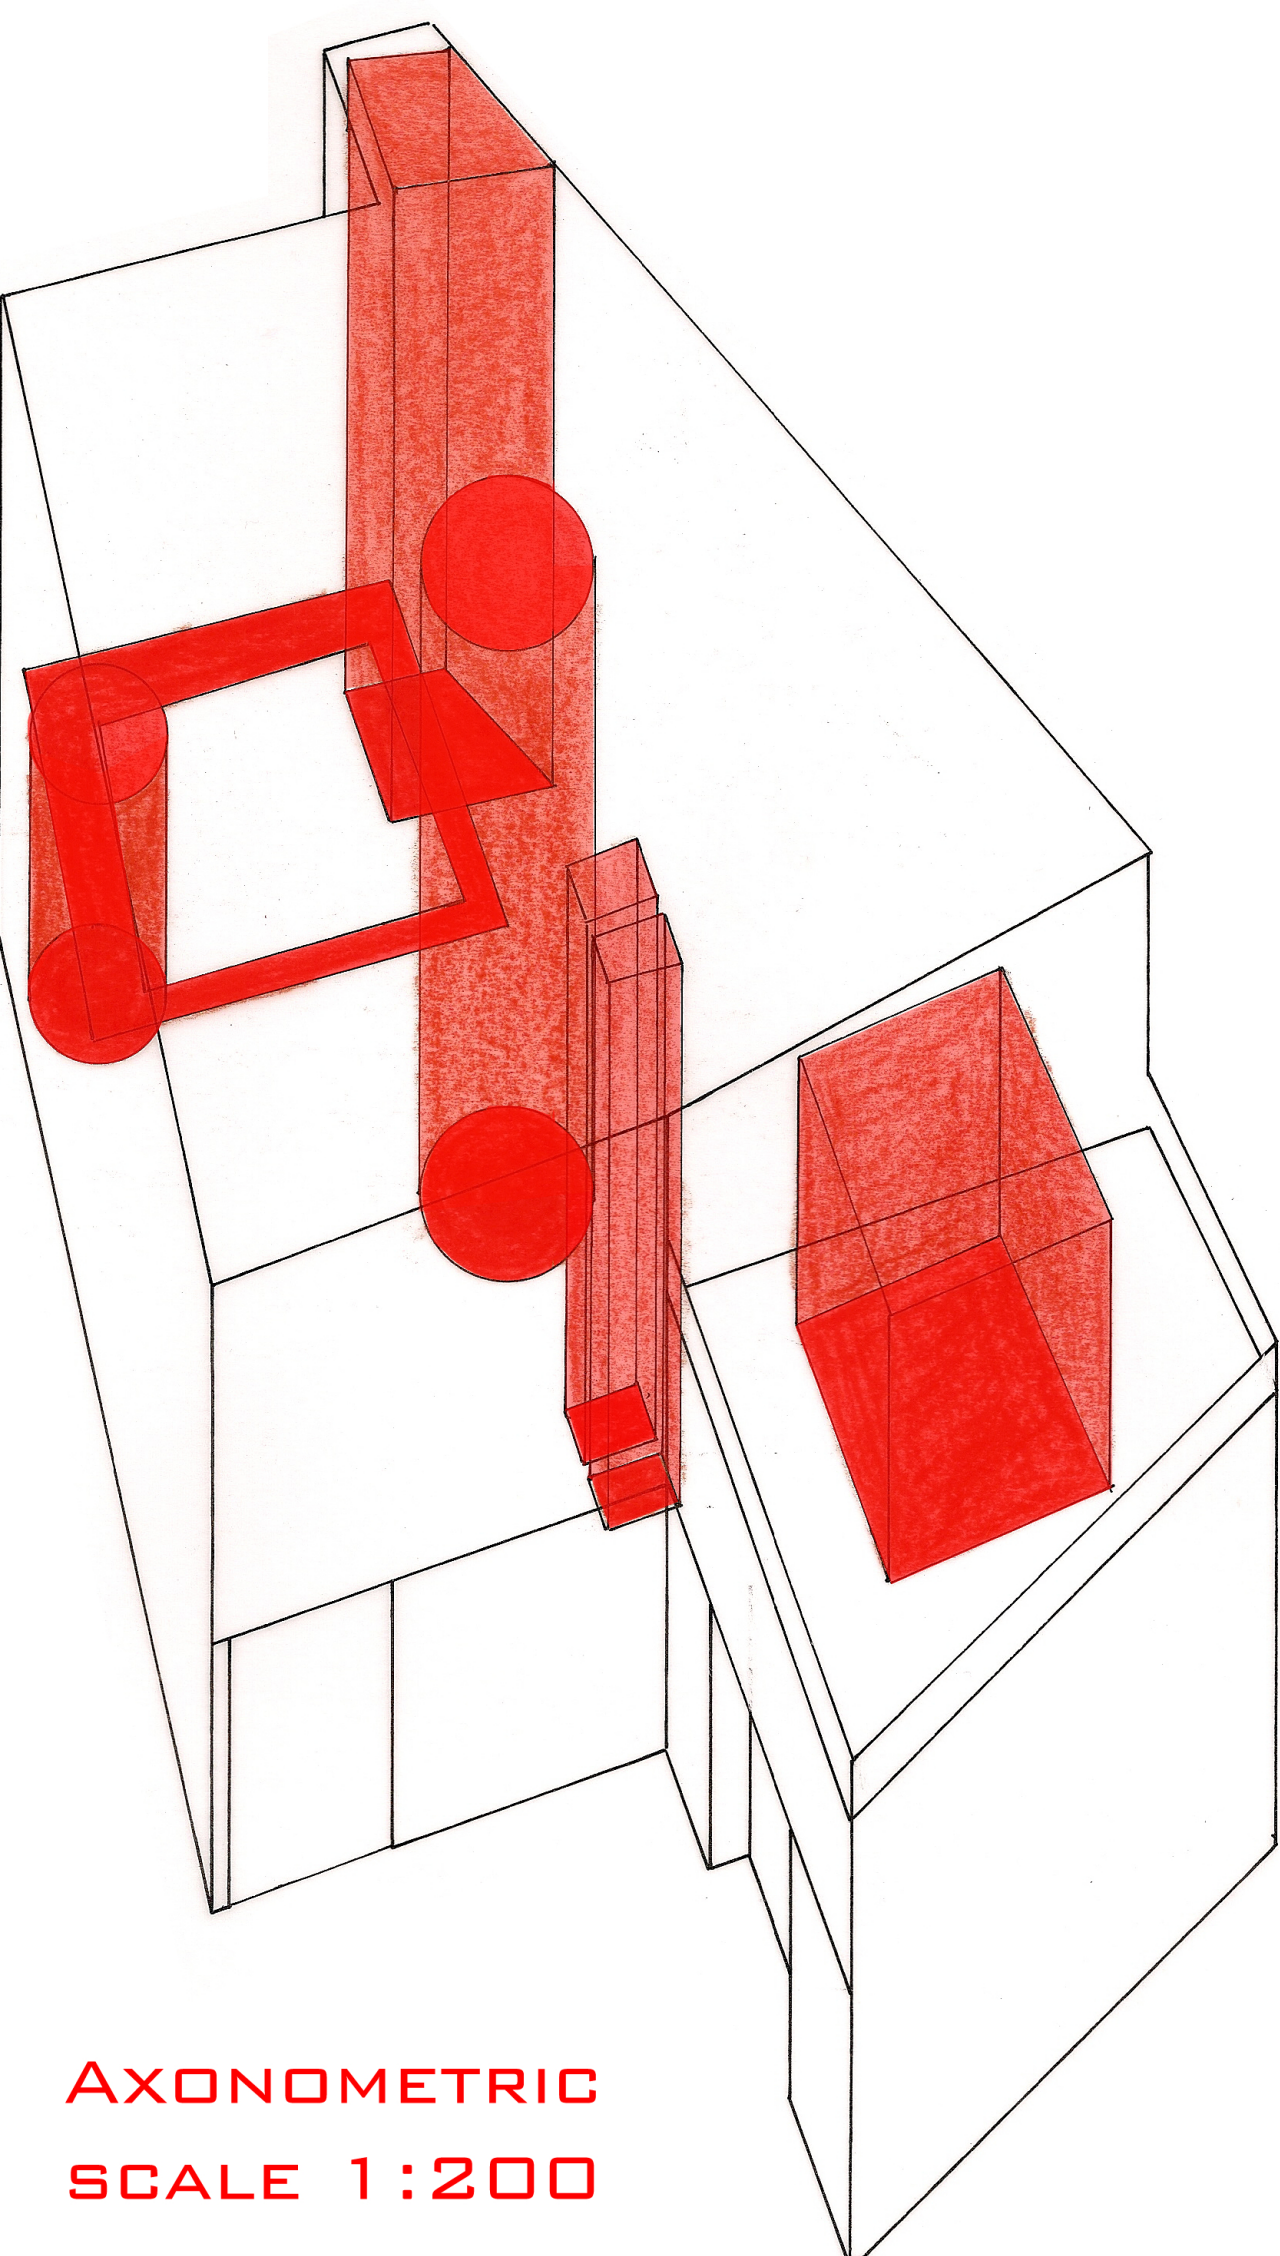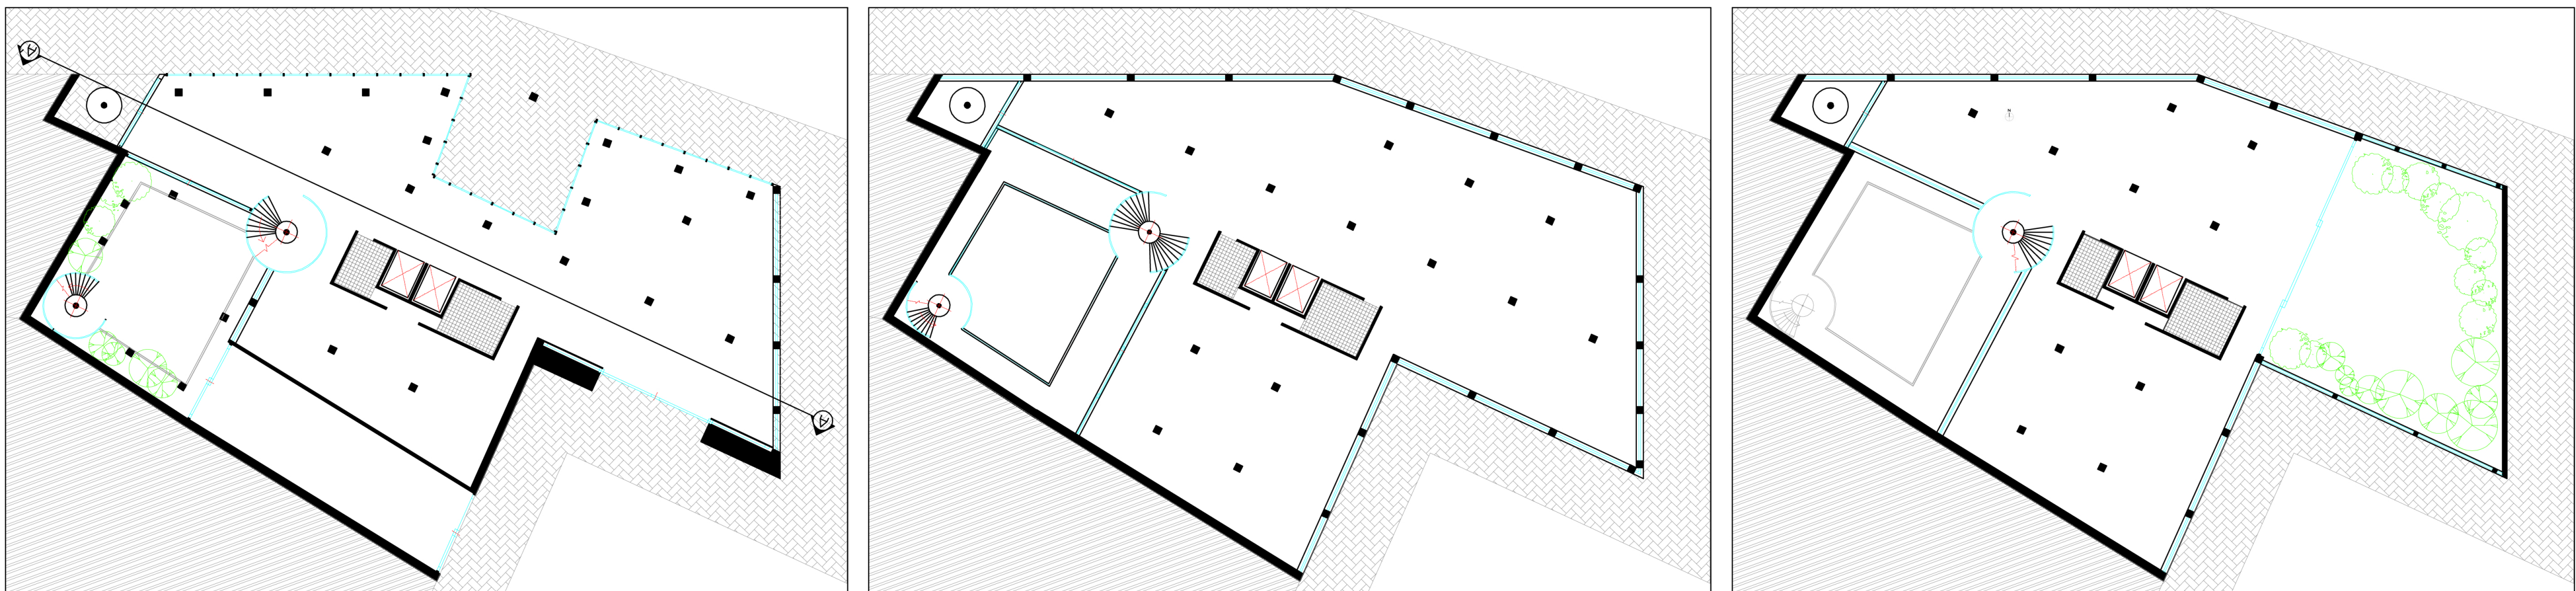

AXONOMETRIC SCALE 1:200

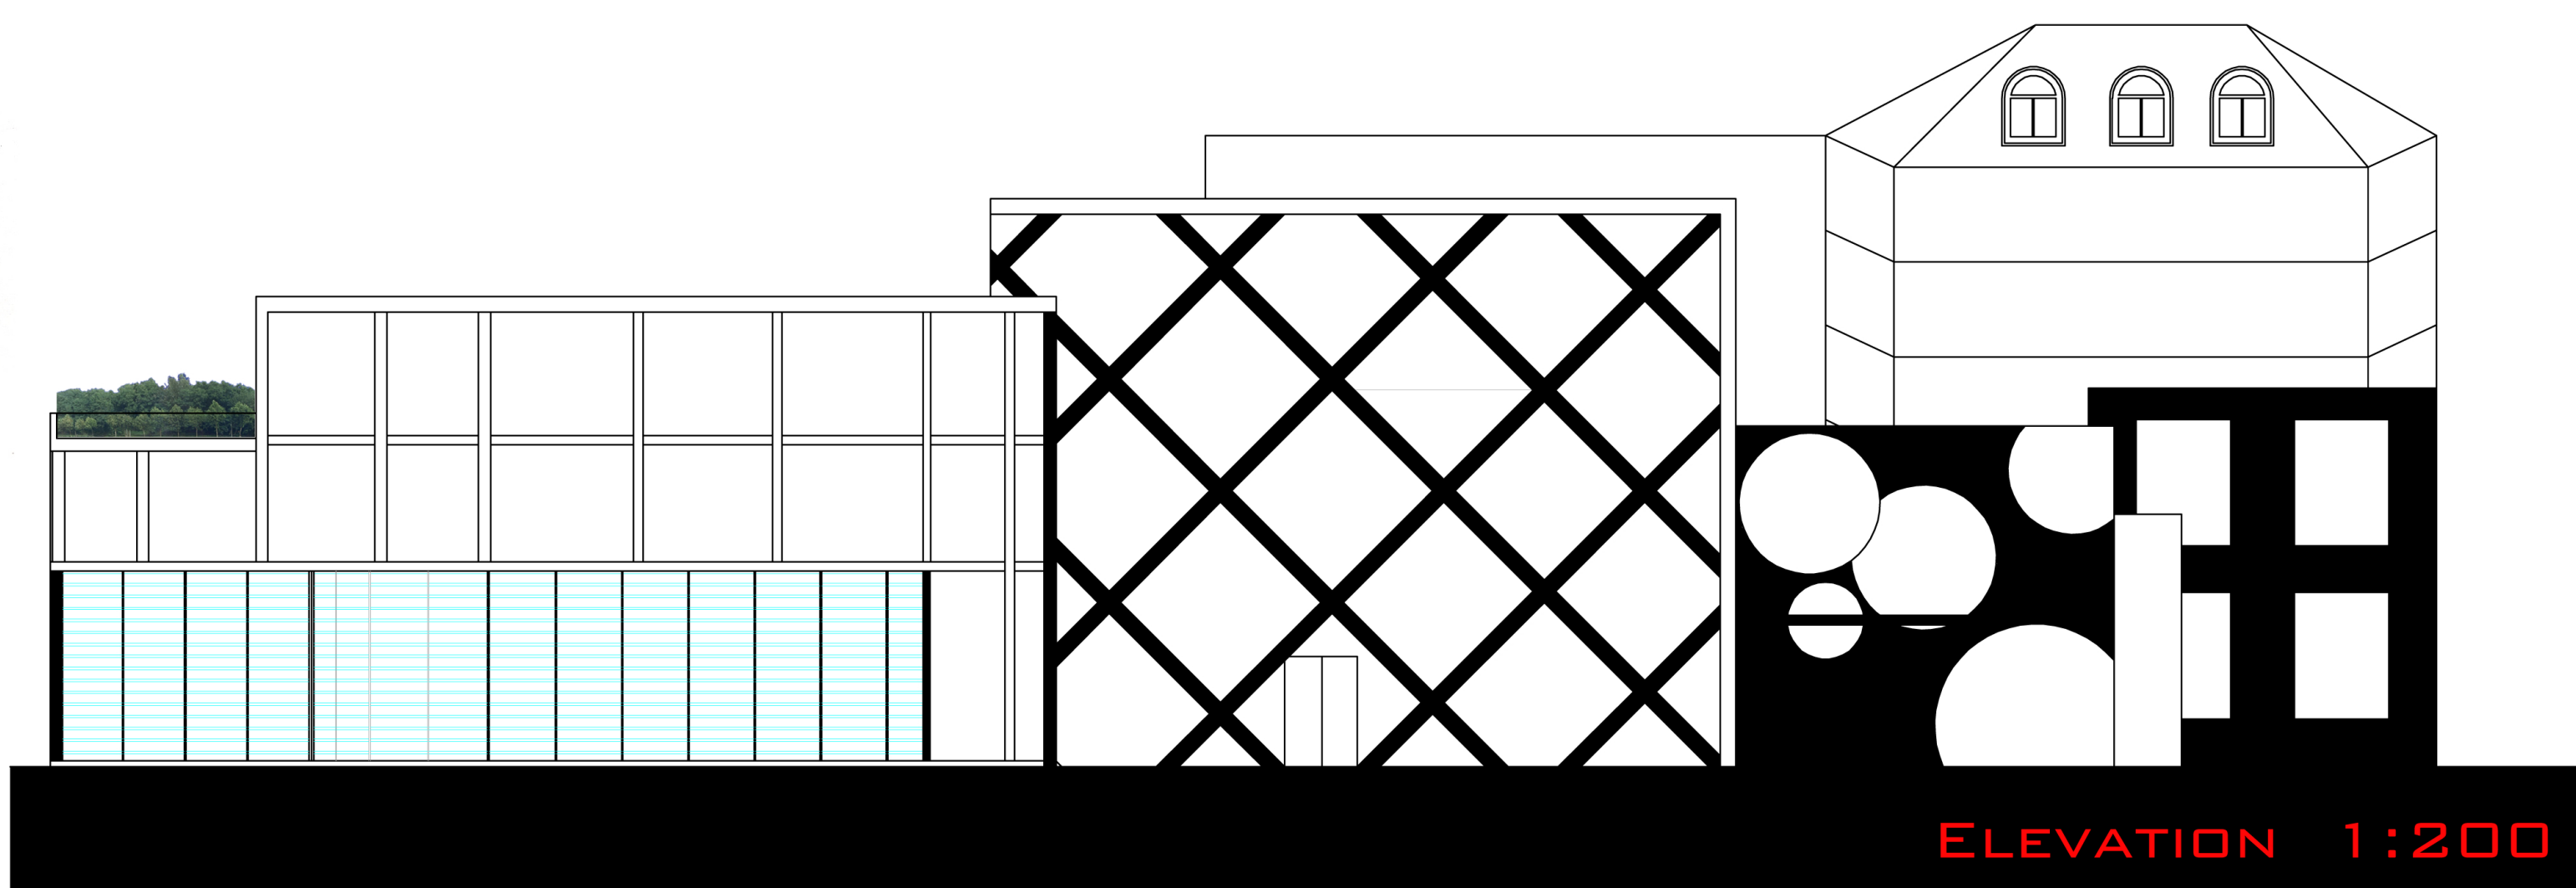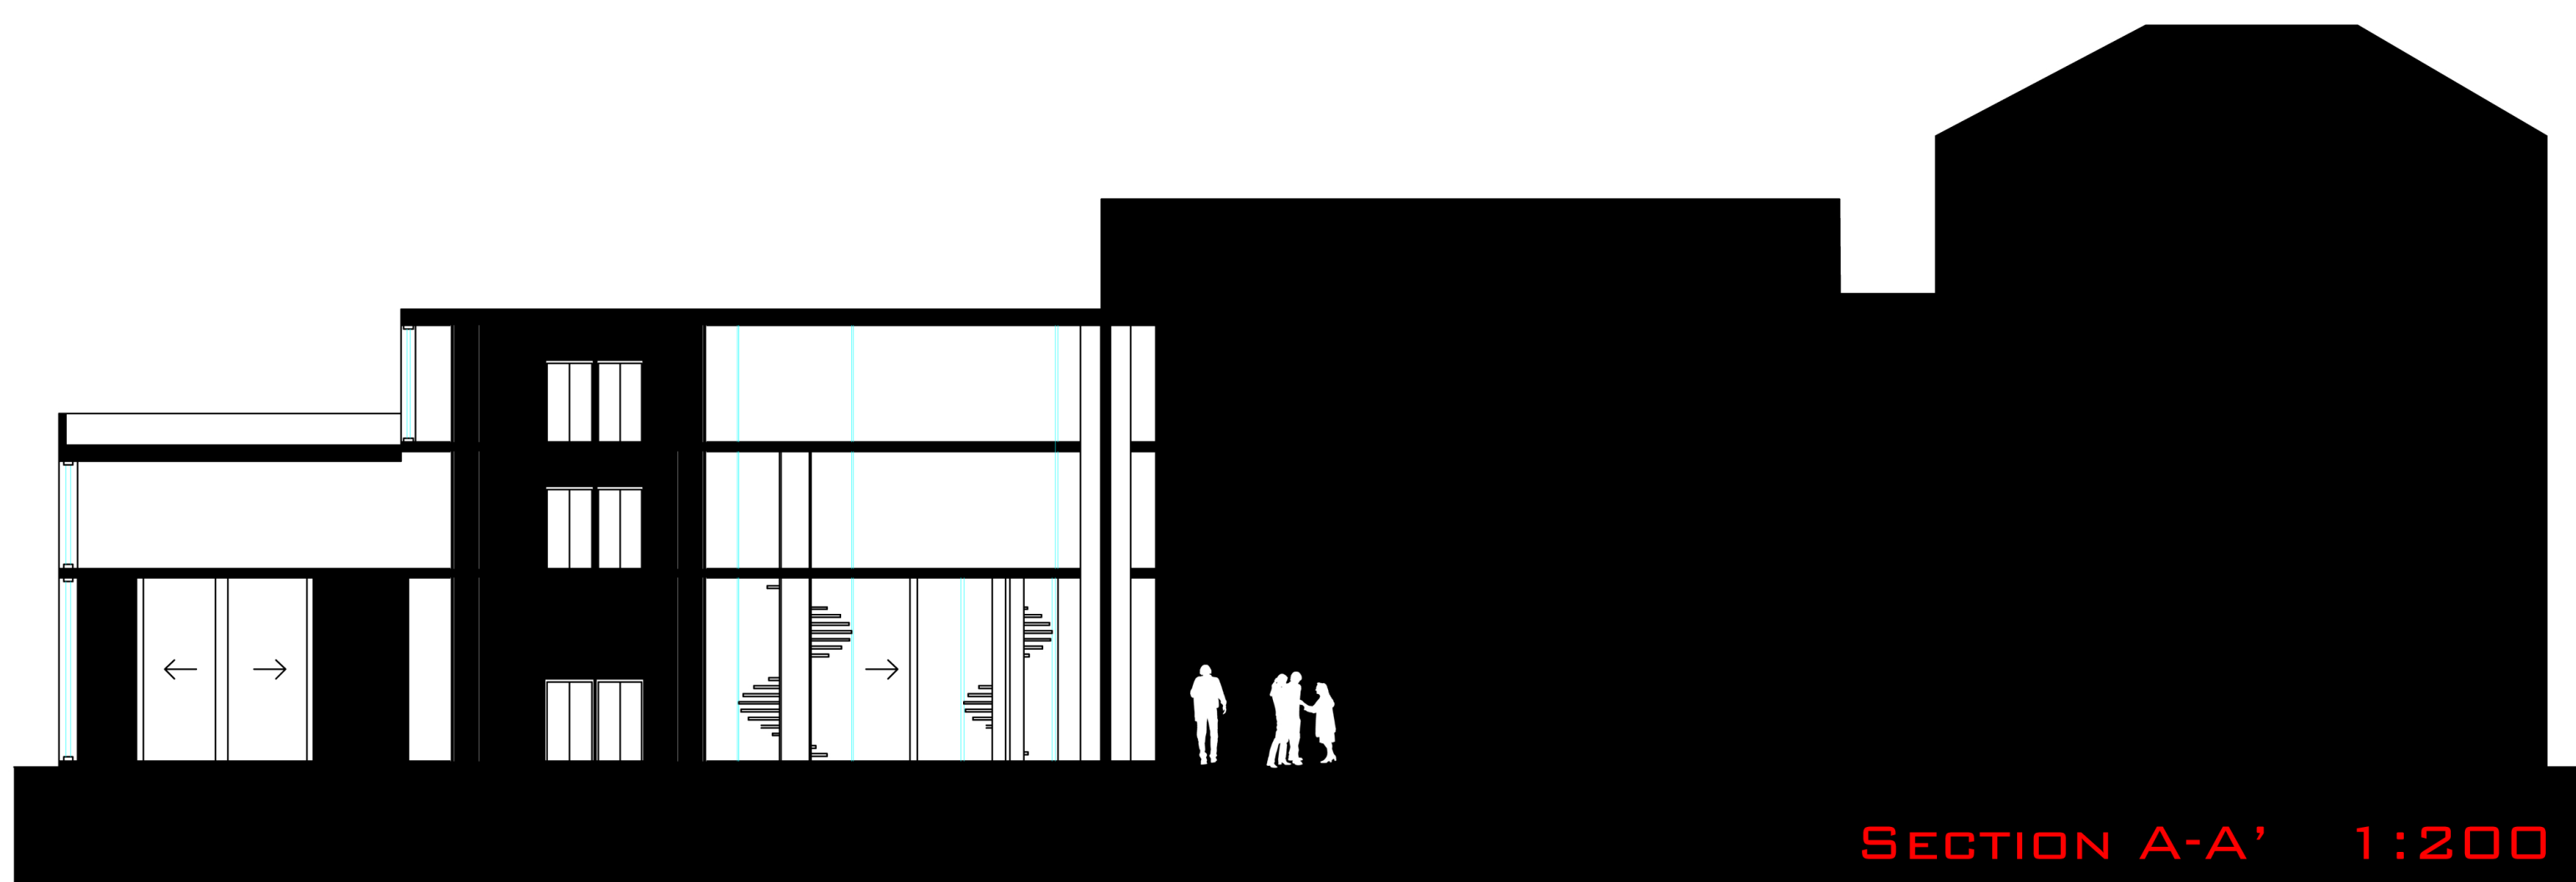

ELEVATION 1:200