




- 1. Shop
- 2. Apartments
- 3. Roof Garden
- 4. Courtyard
- 5. Park

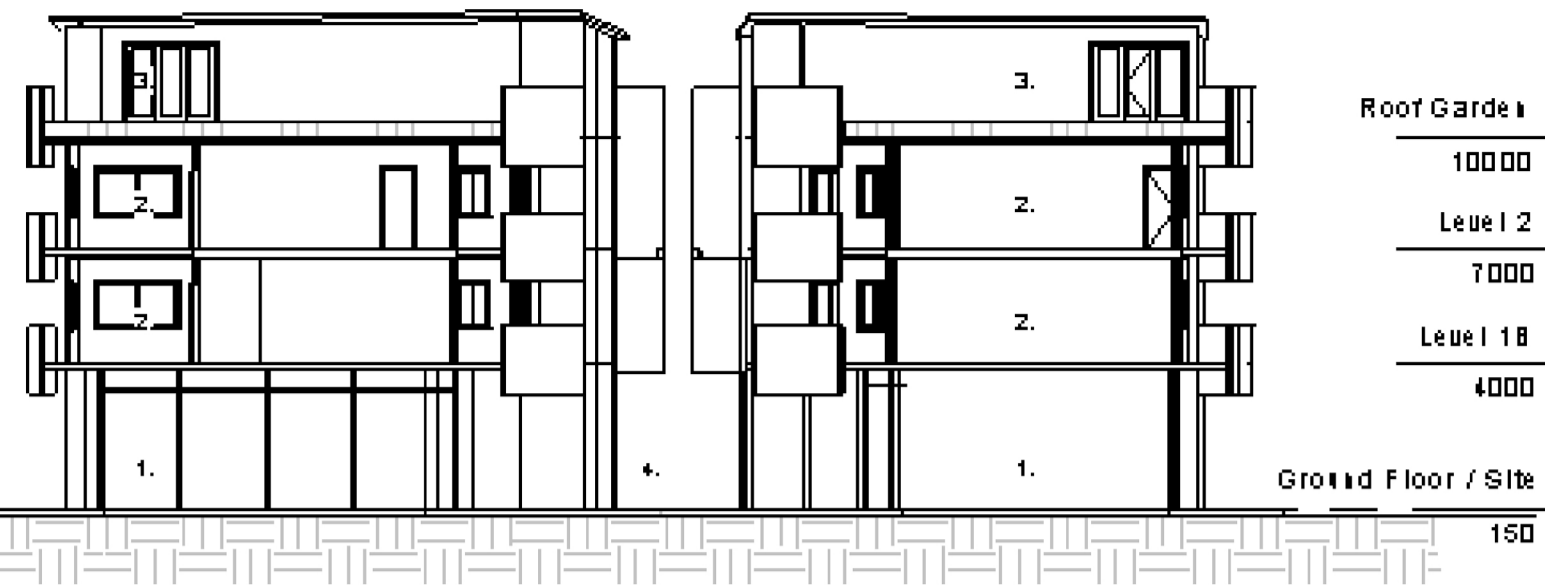


Section 1
1 : 200

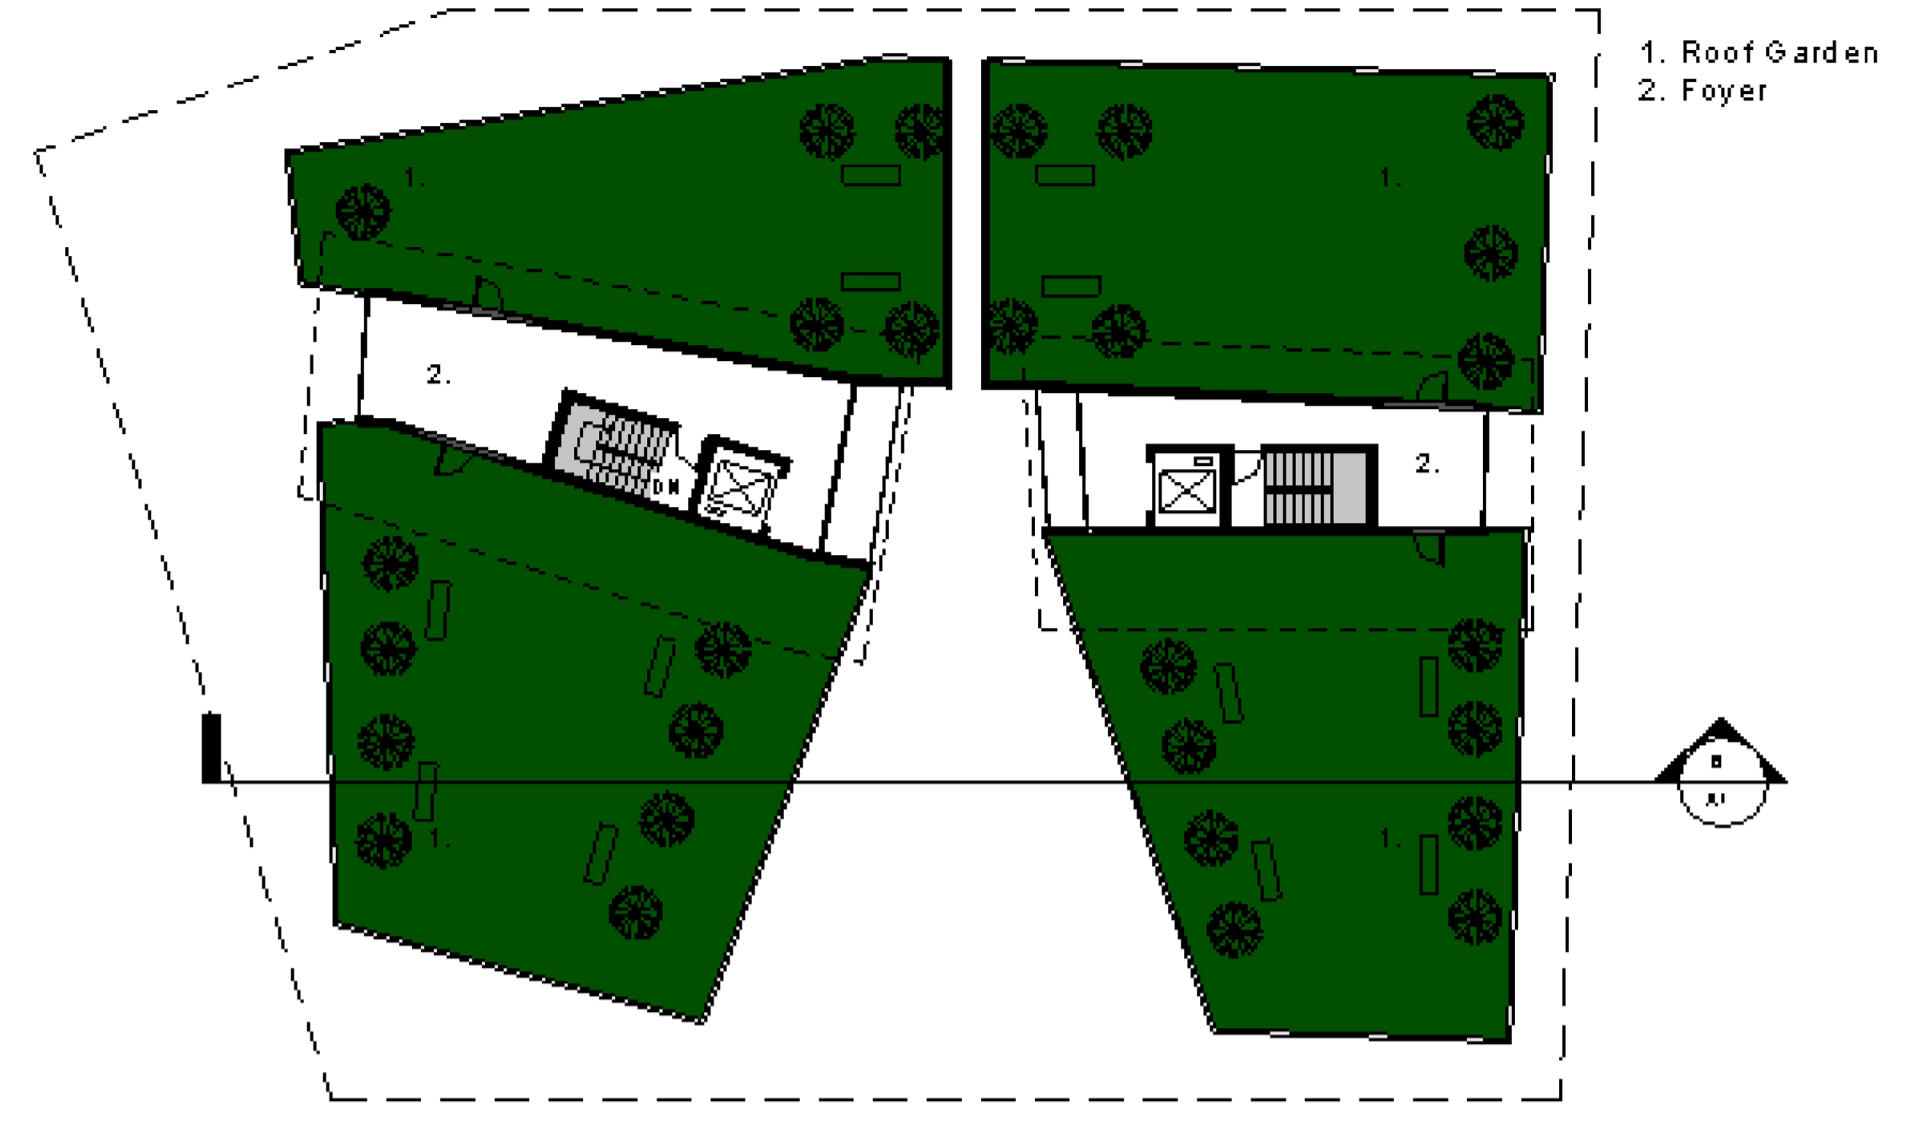


Roof Garden
1 : 200

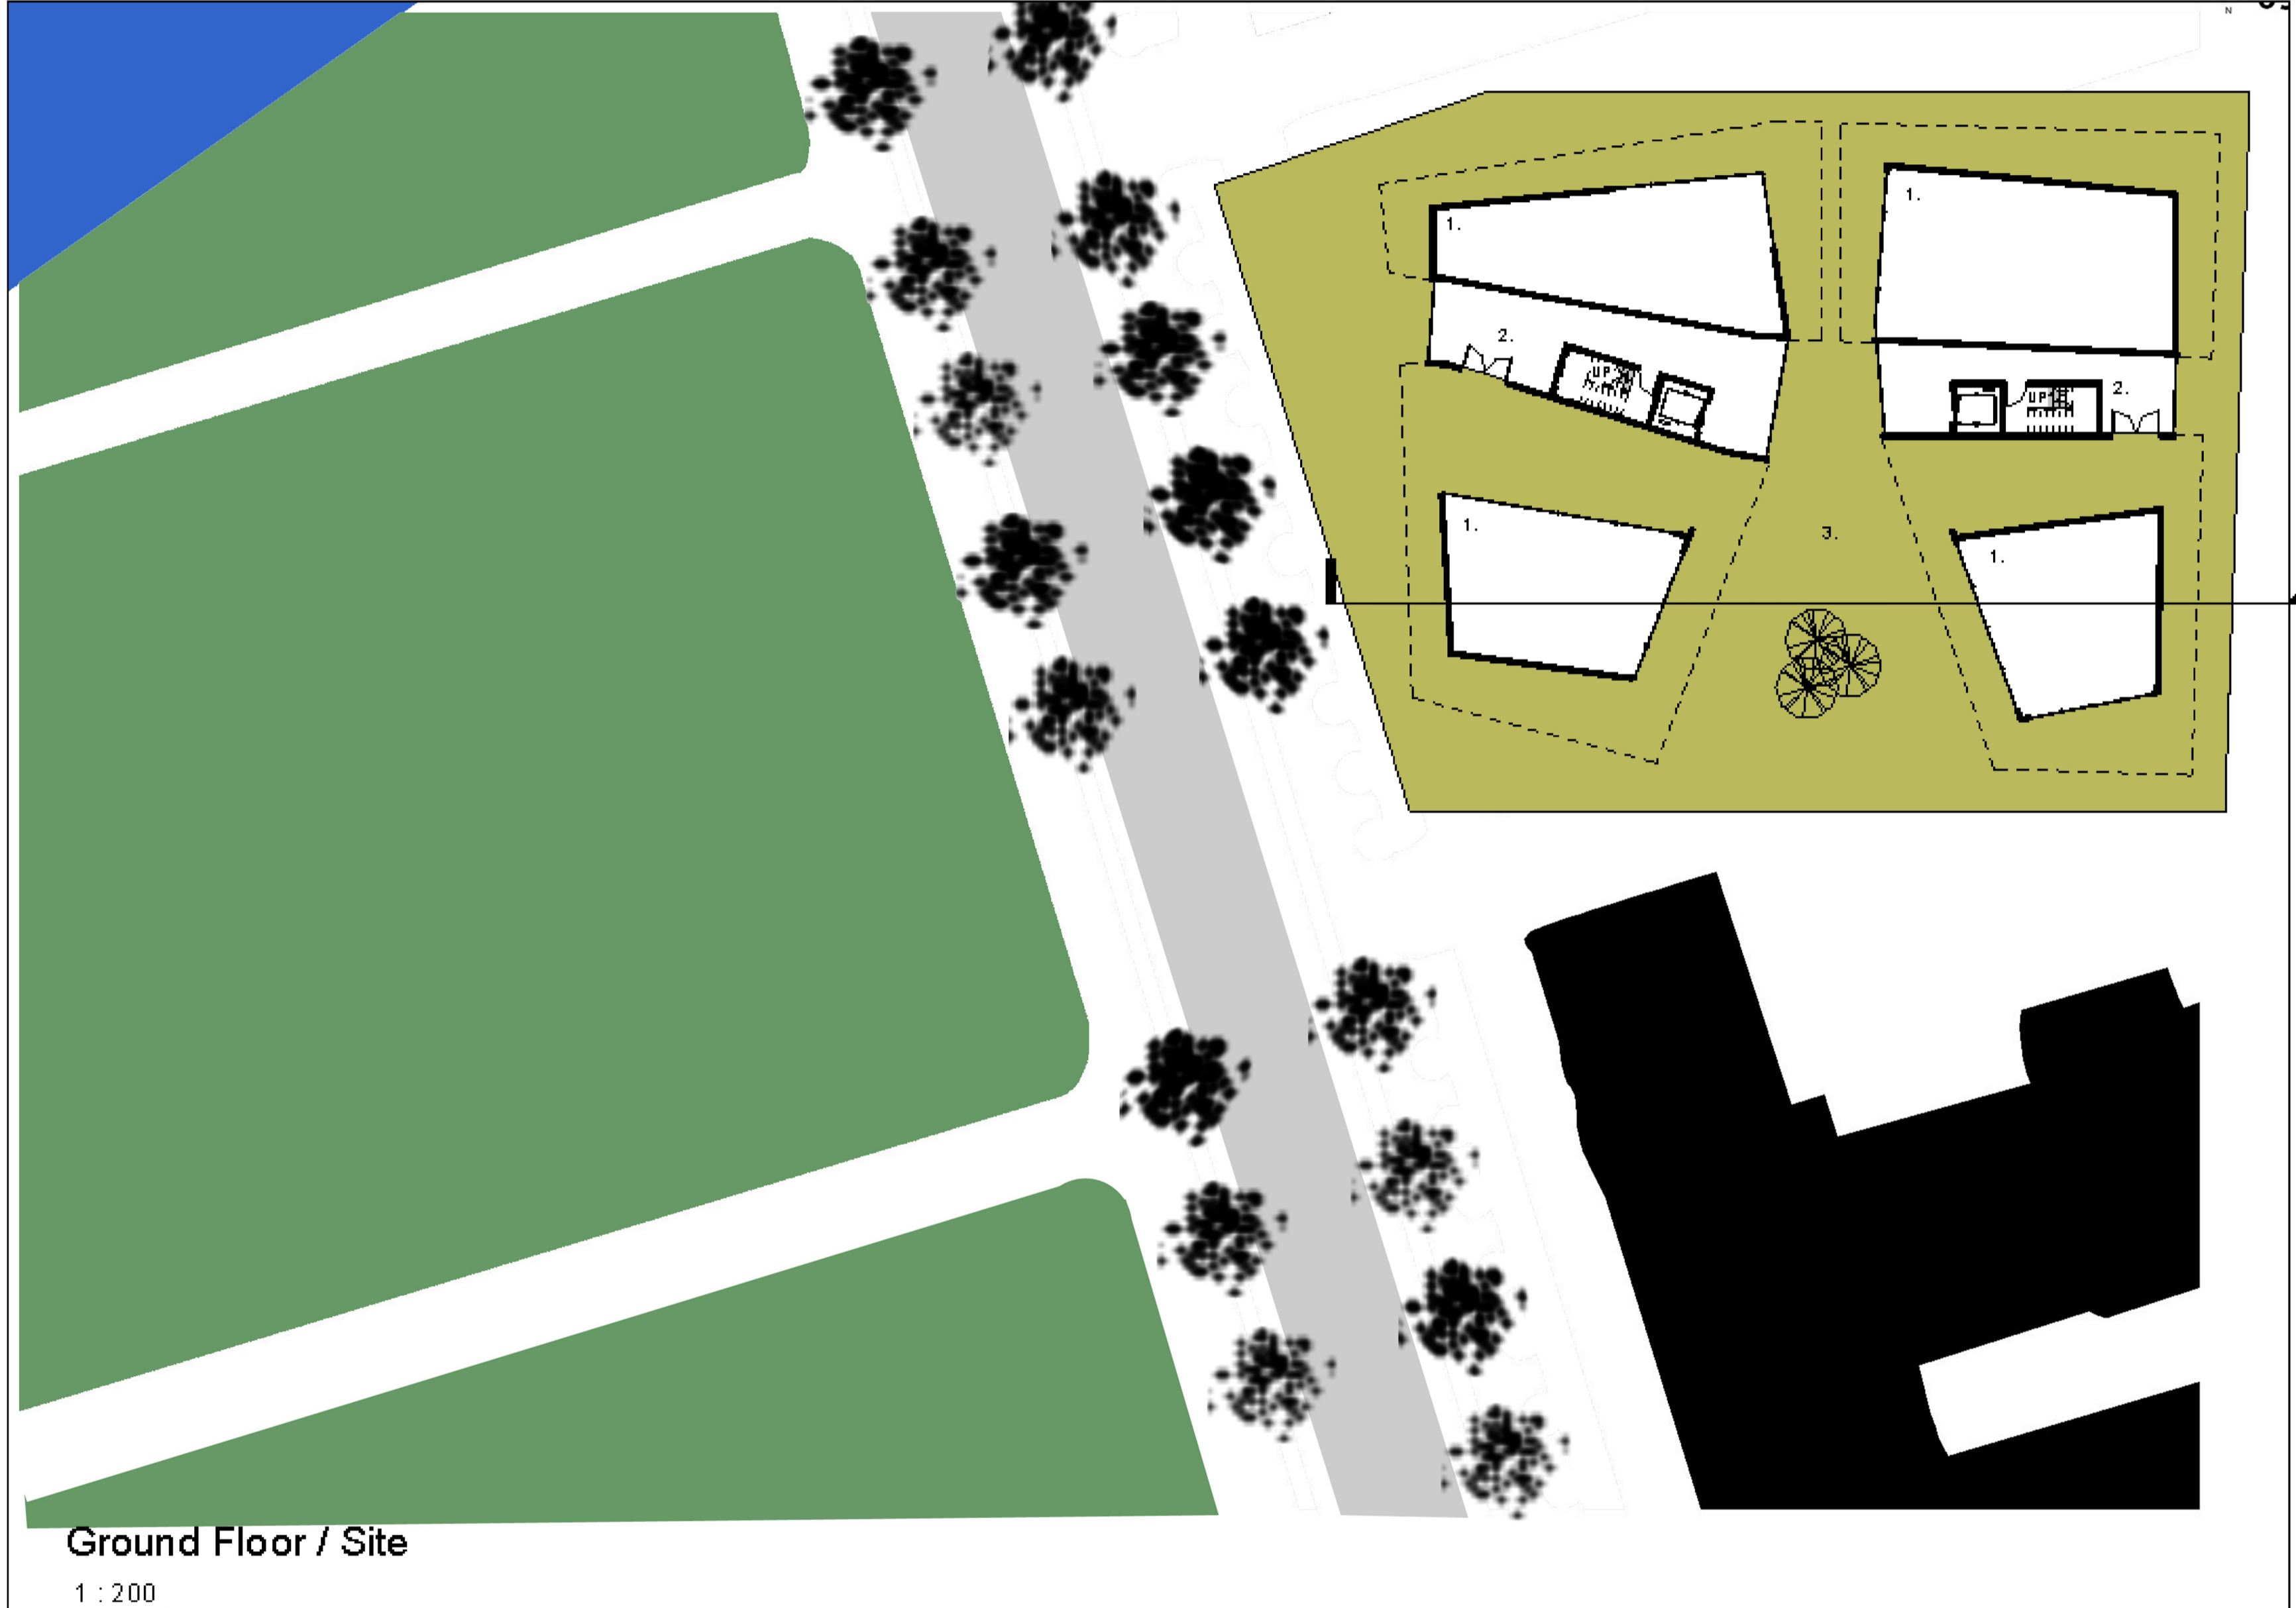


Ground Floor / Site
1 : 200

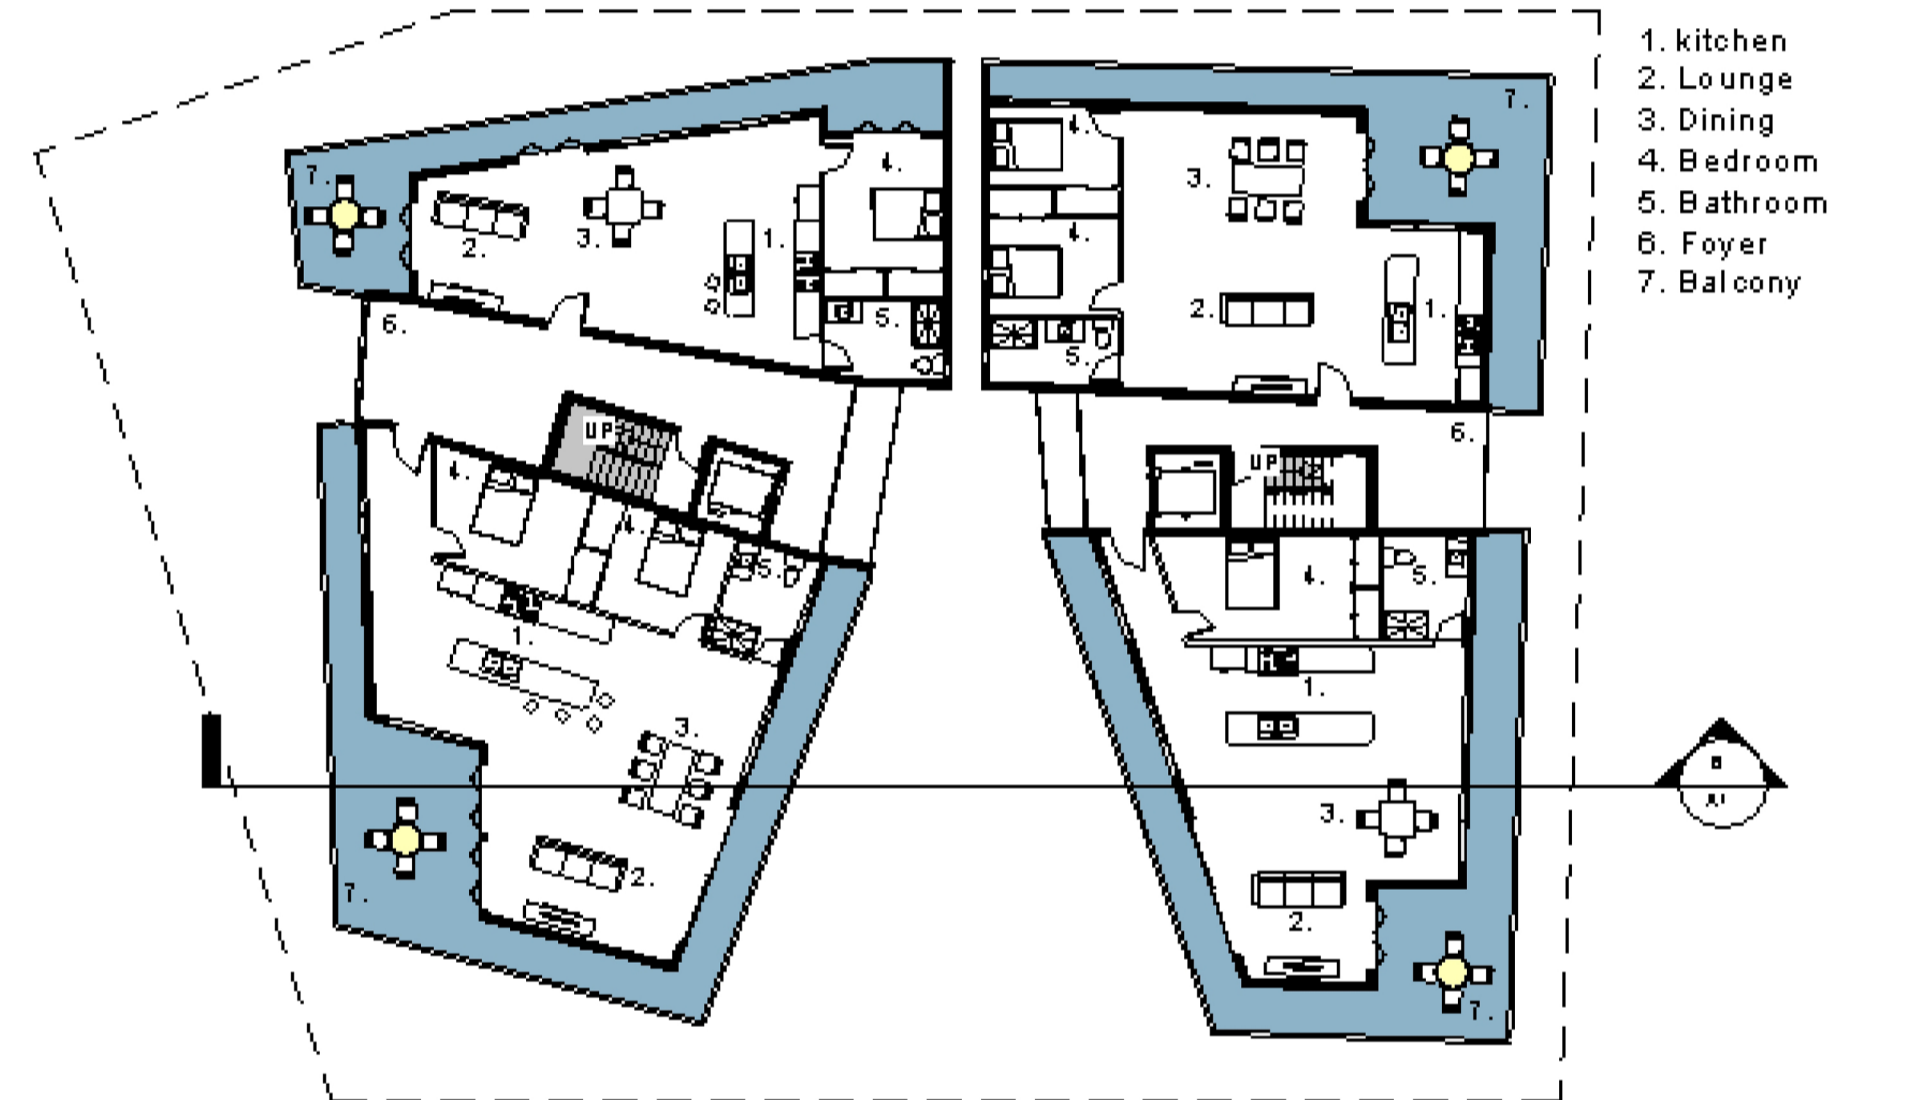

Level 2
1 : 200

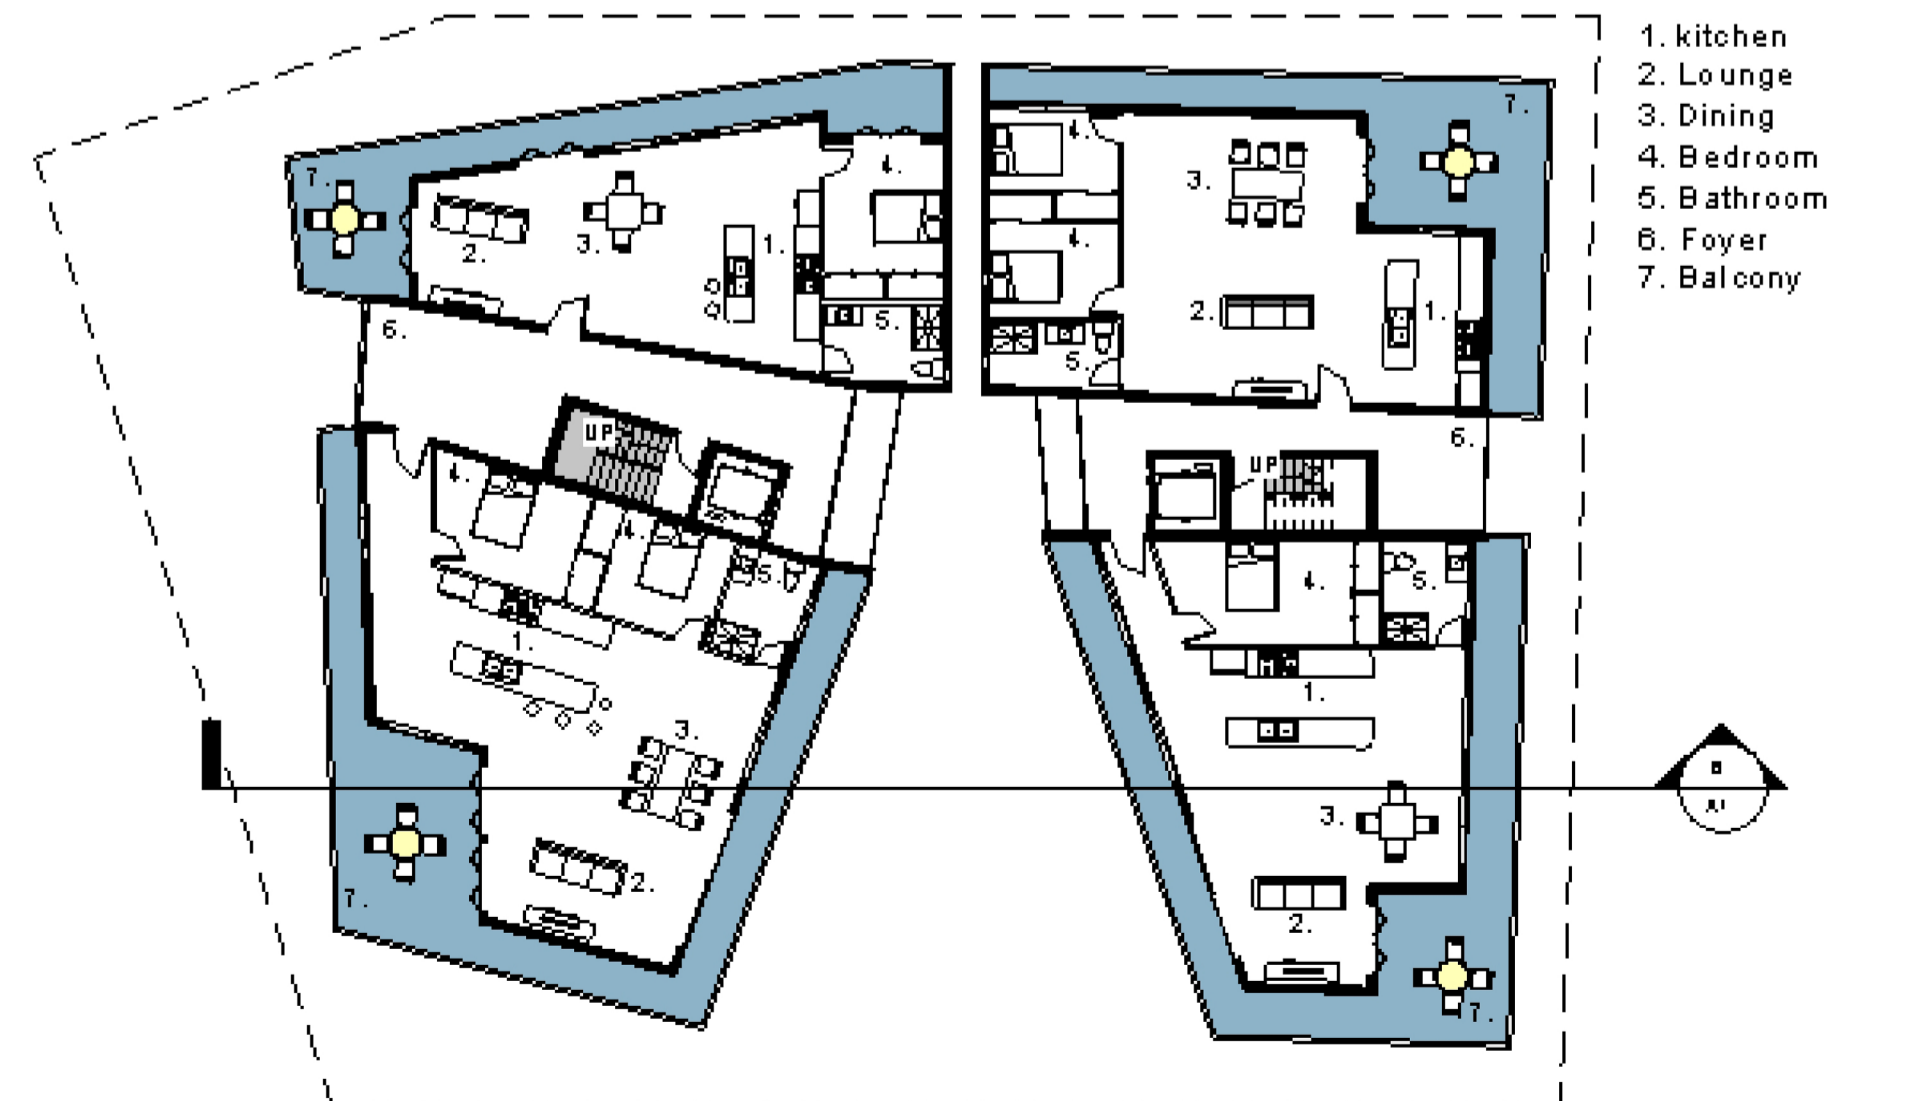

Level 1
1 : 200

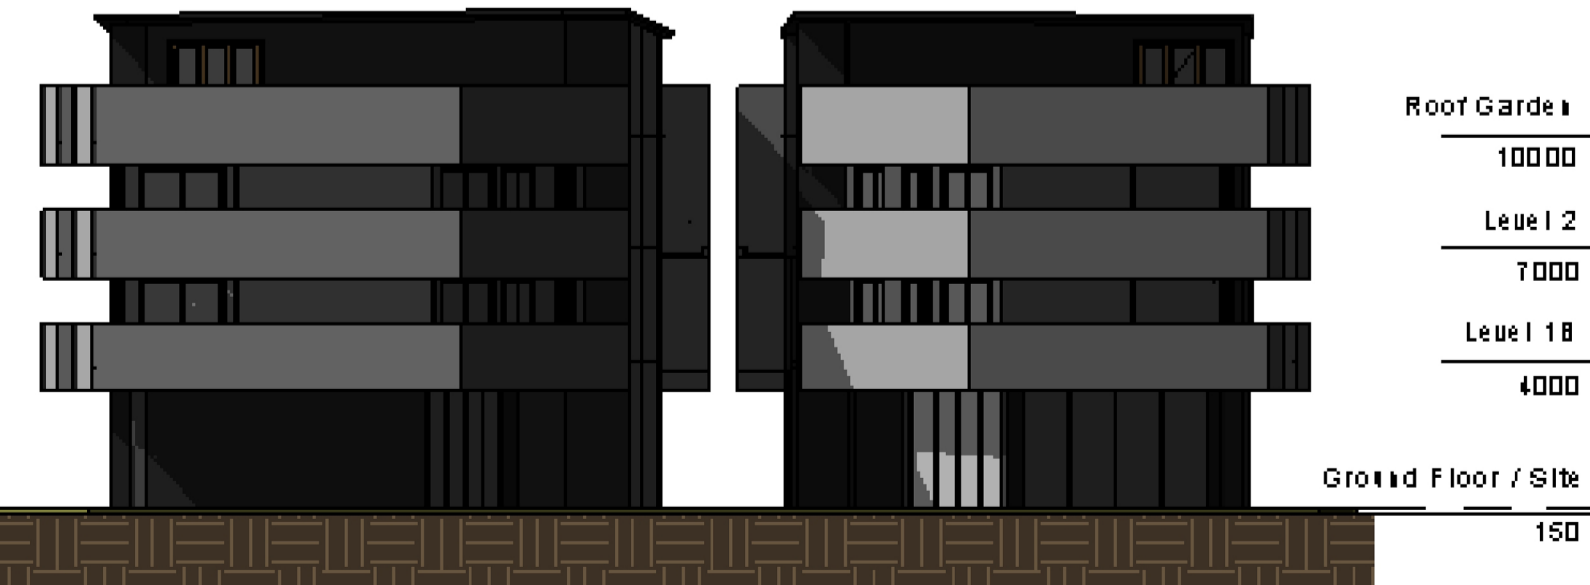

North
1 : 200