


Design Praticce 1B

Zeno Chen
308211650
Tunis; F.12


My buliding is located at Tunis in Tunisia. In this project, i designed a rail station, which is underneath of shopping mall .




Aerial Plan

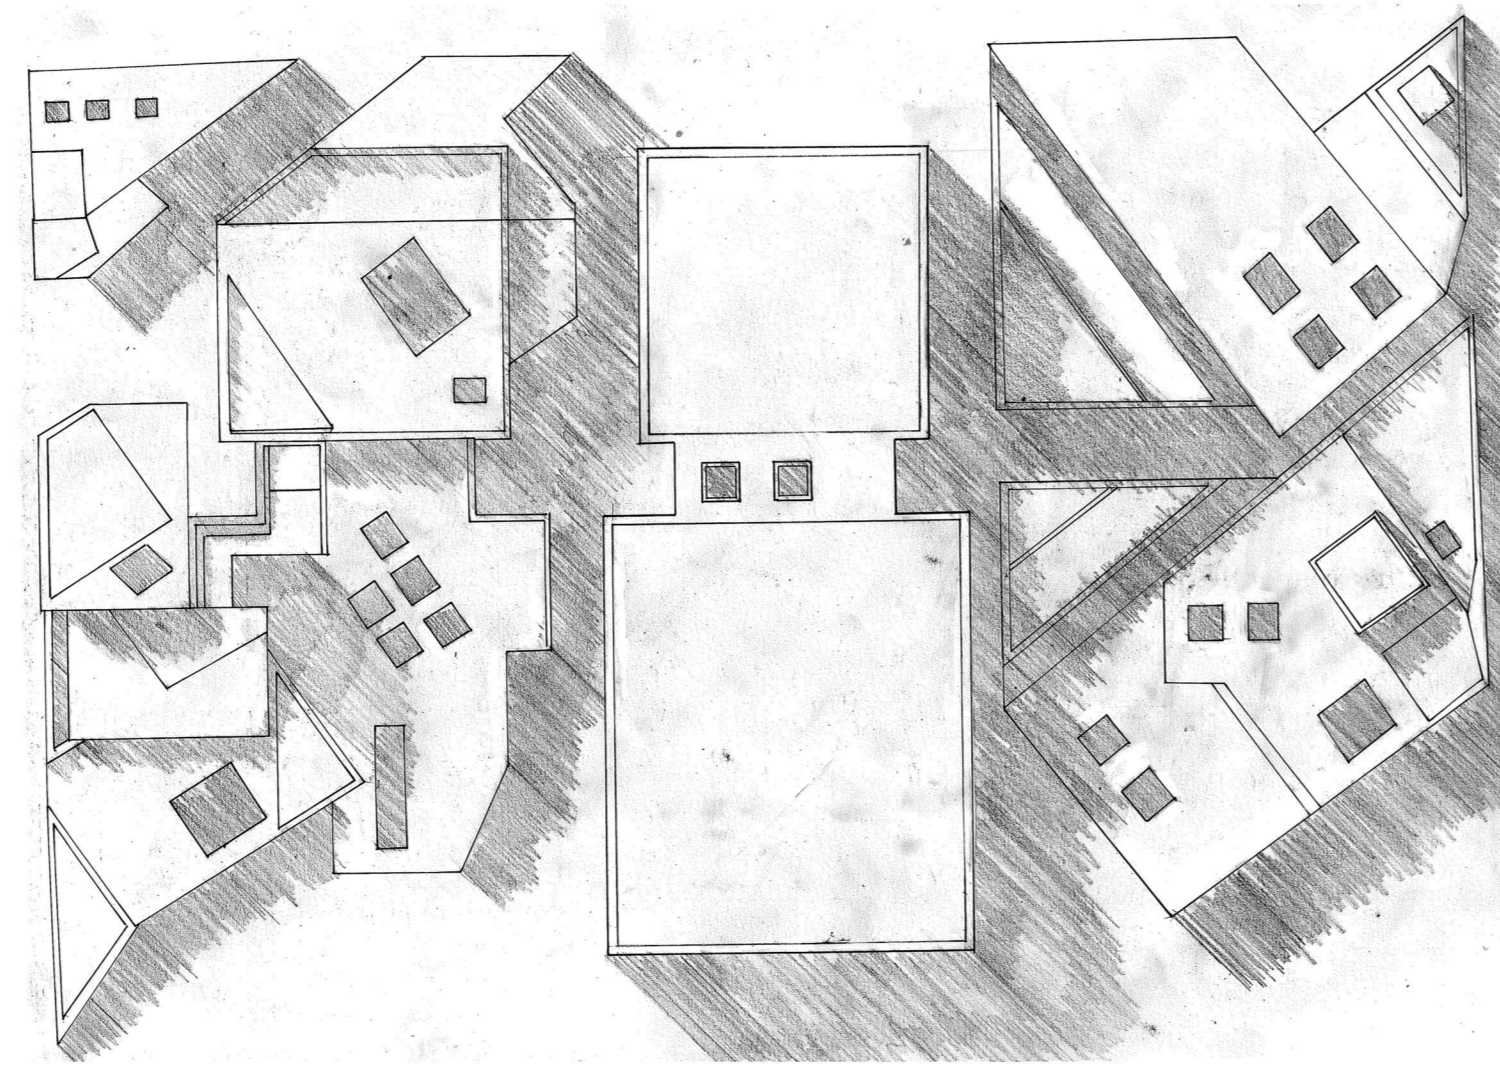


Axonometric

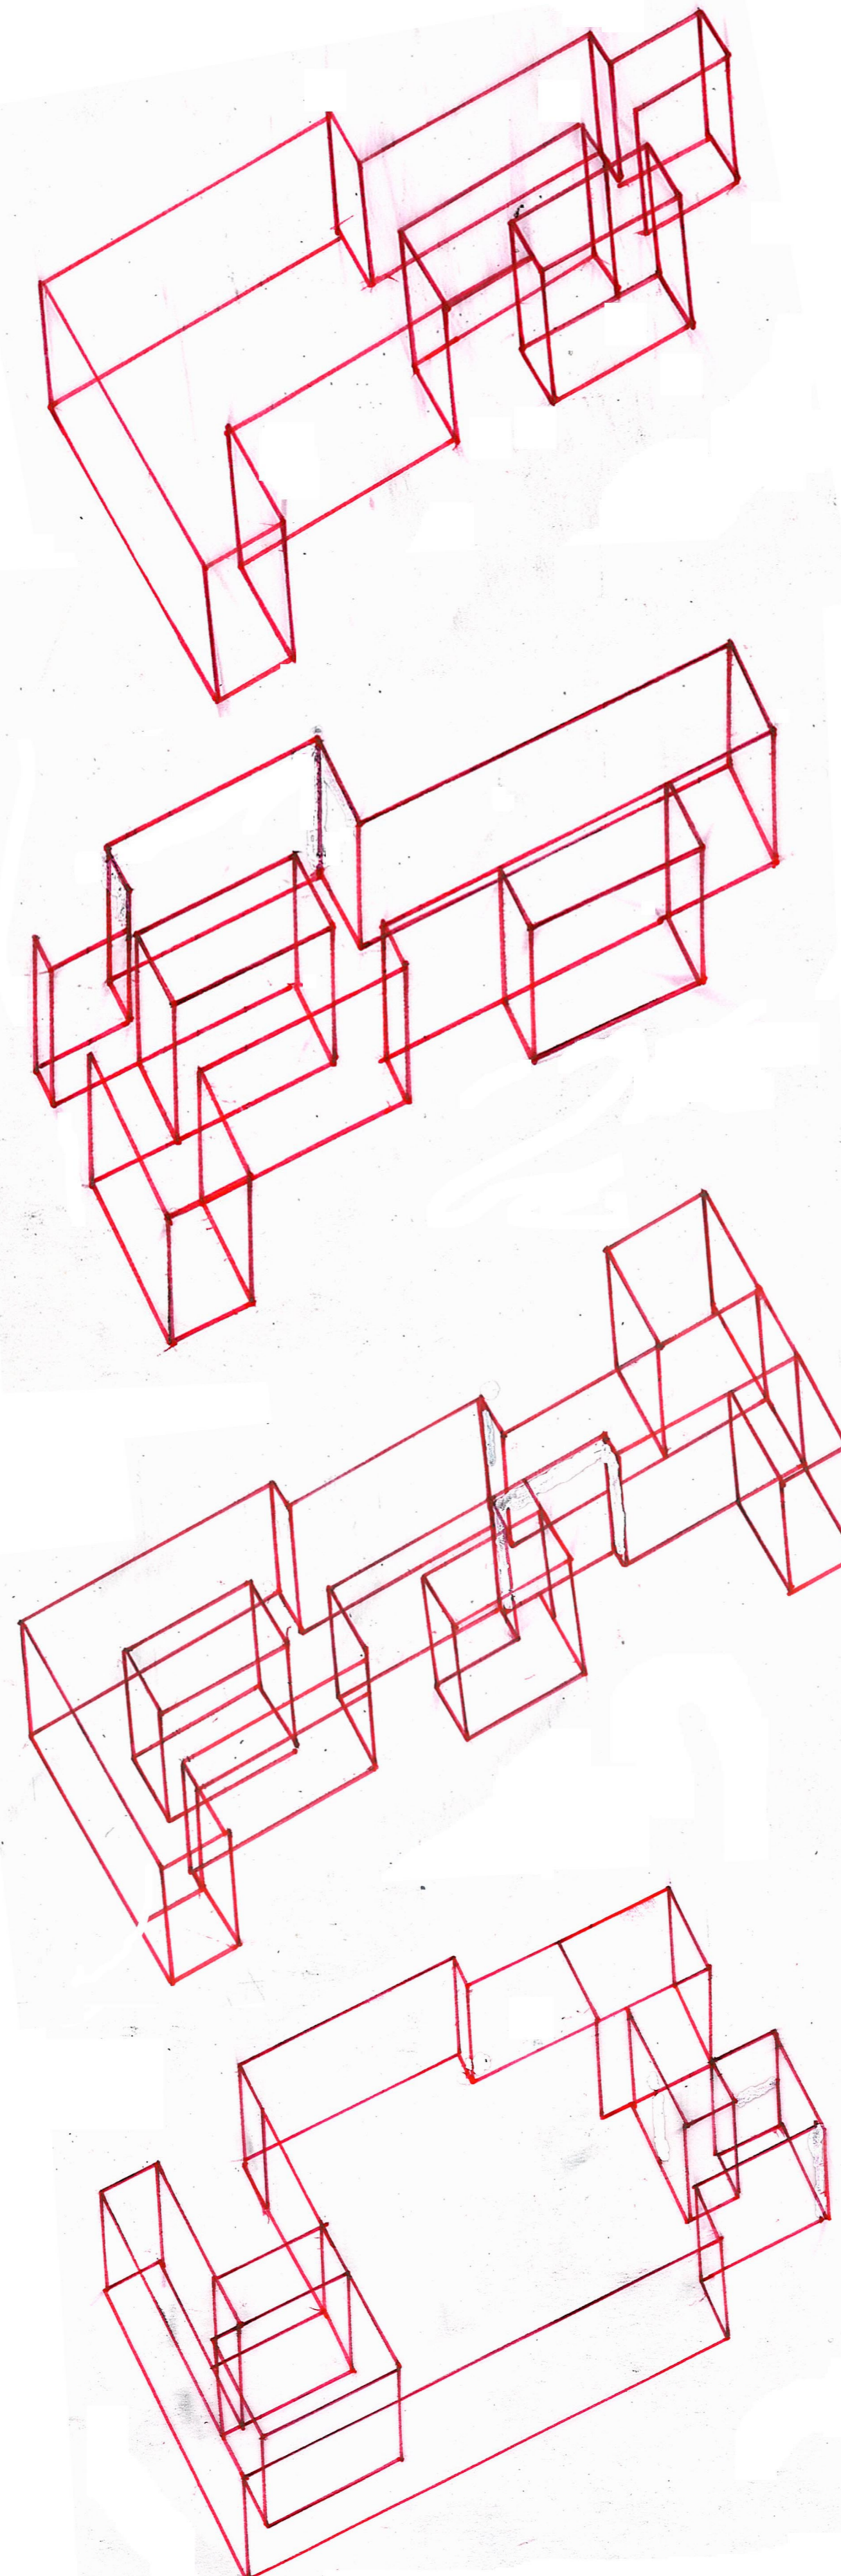


Floor Plan

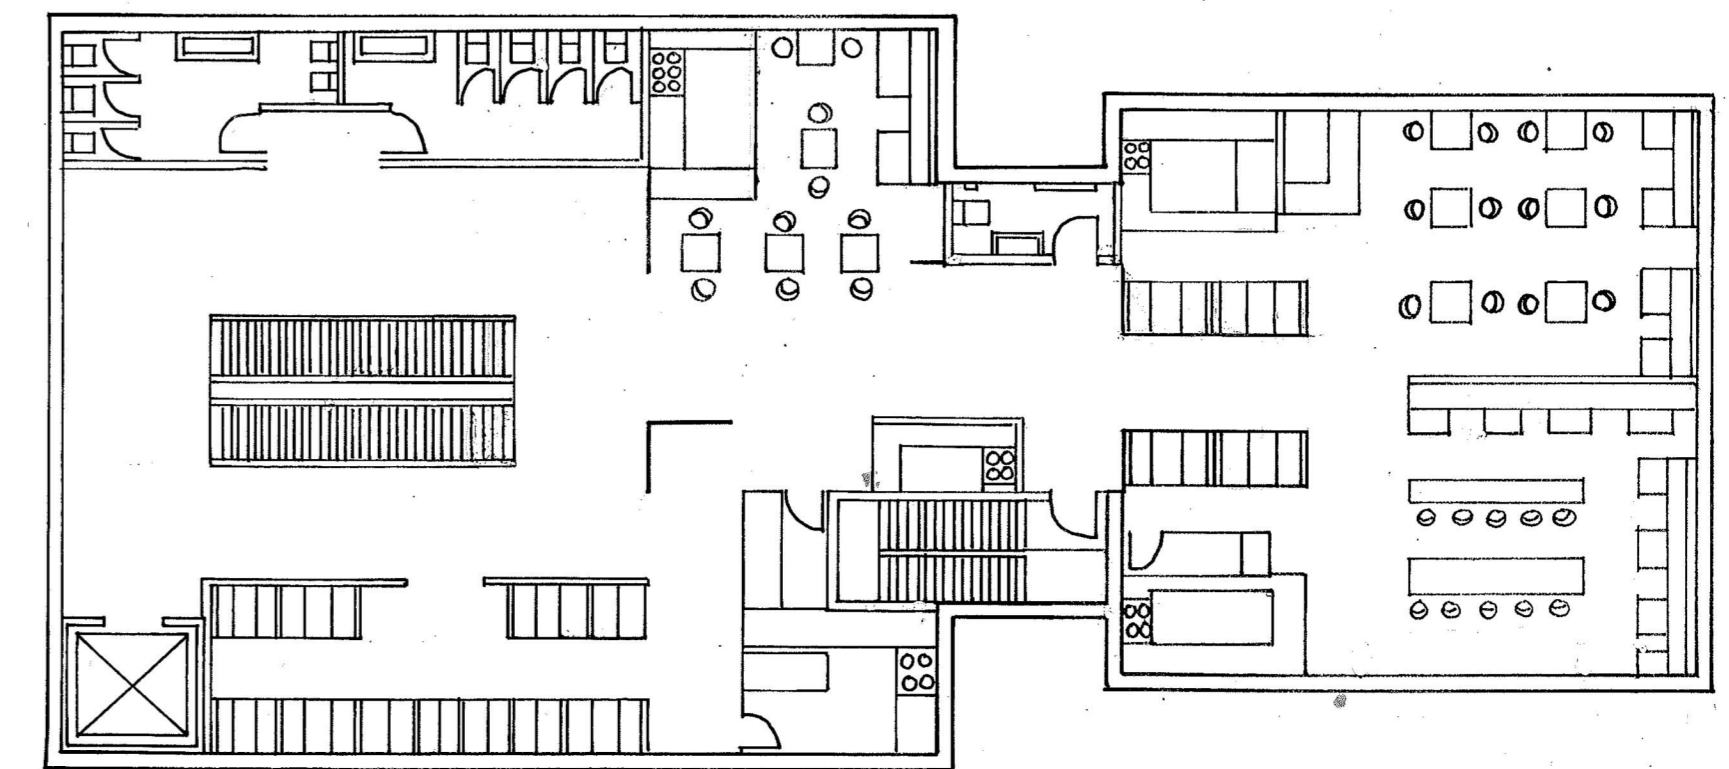


3rd floor

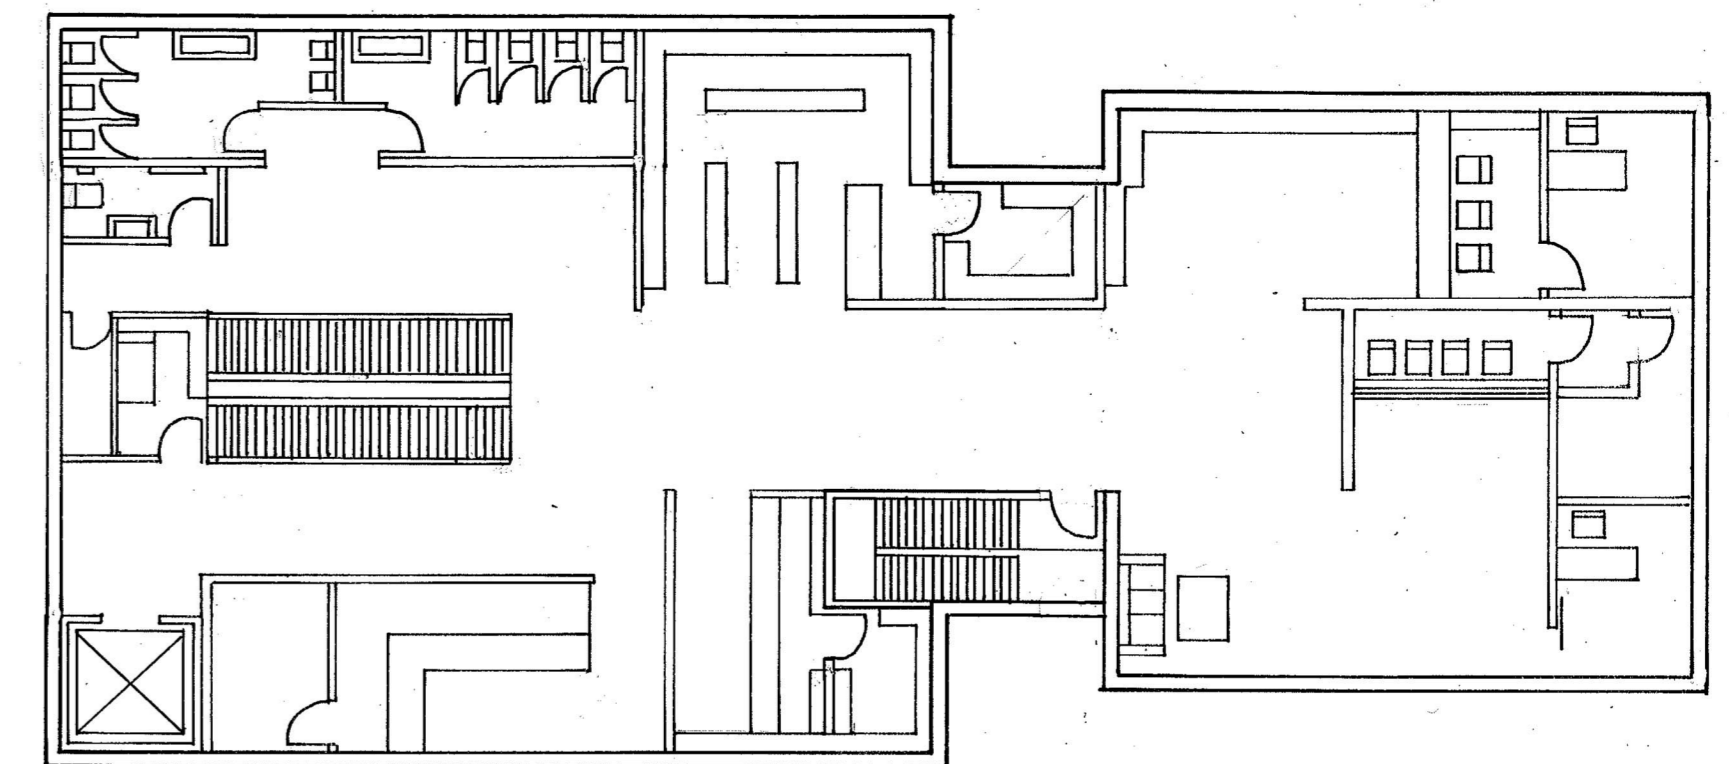

2nd floor

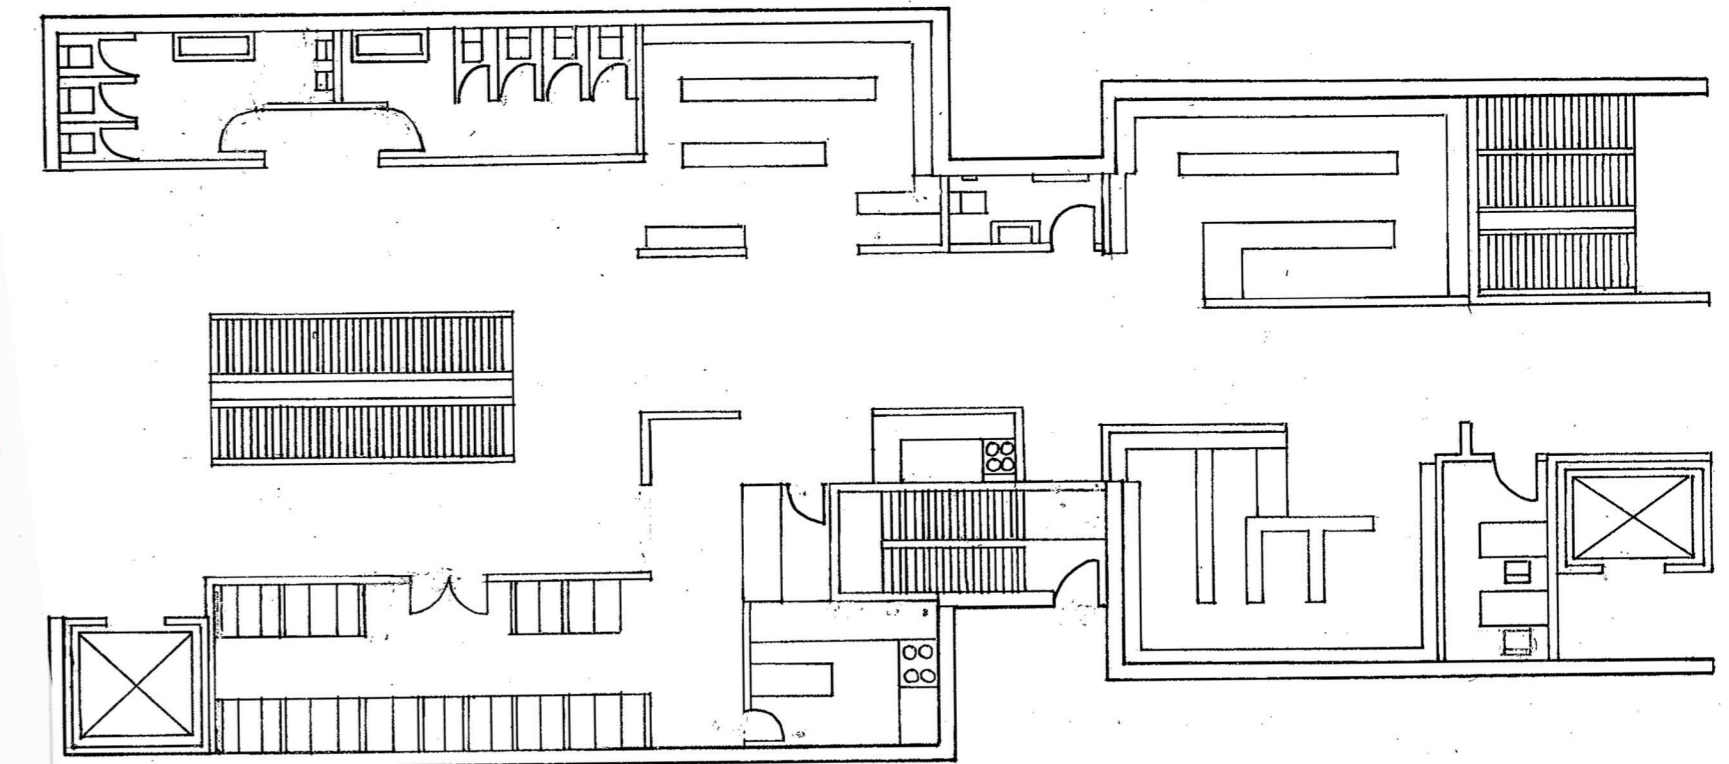


1st floor

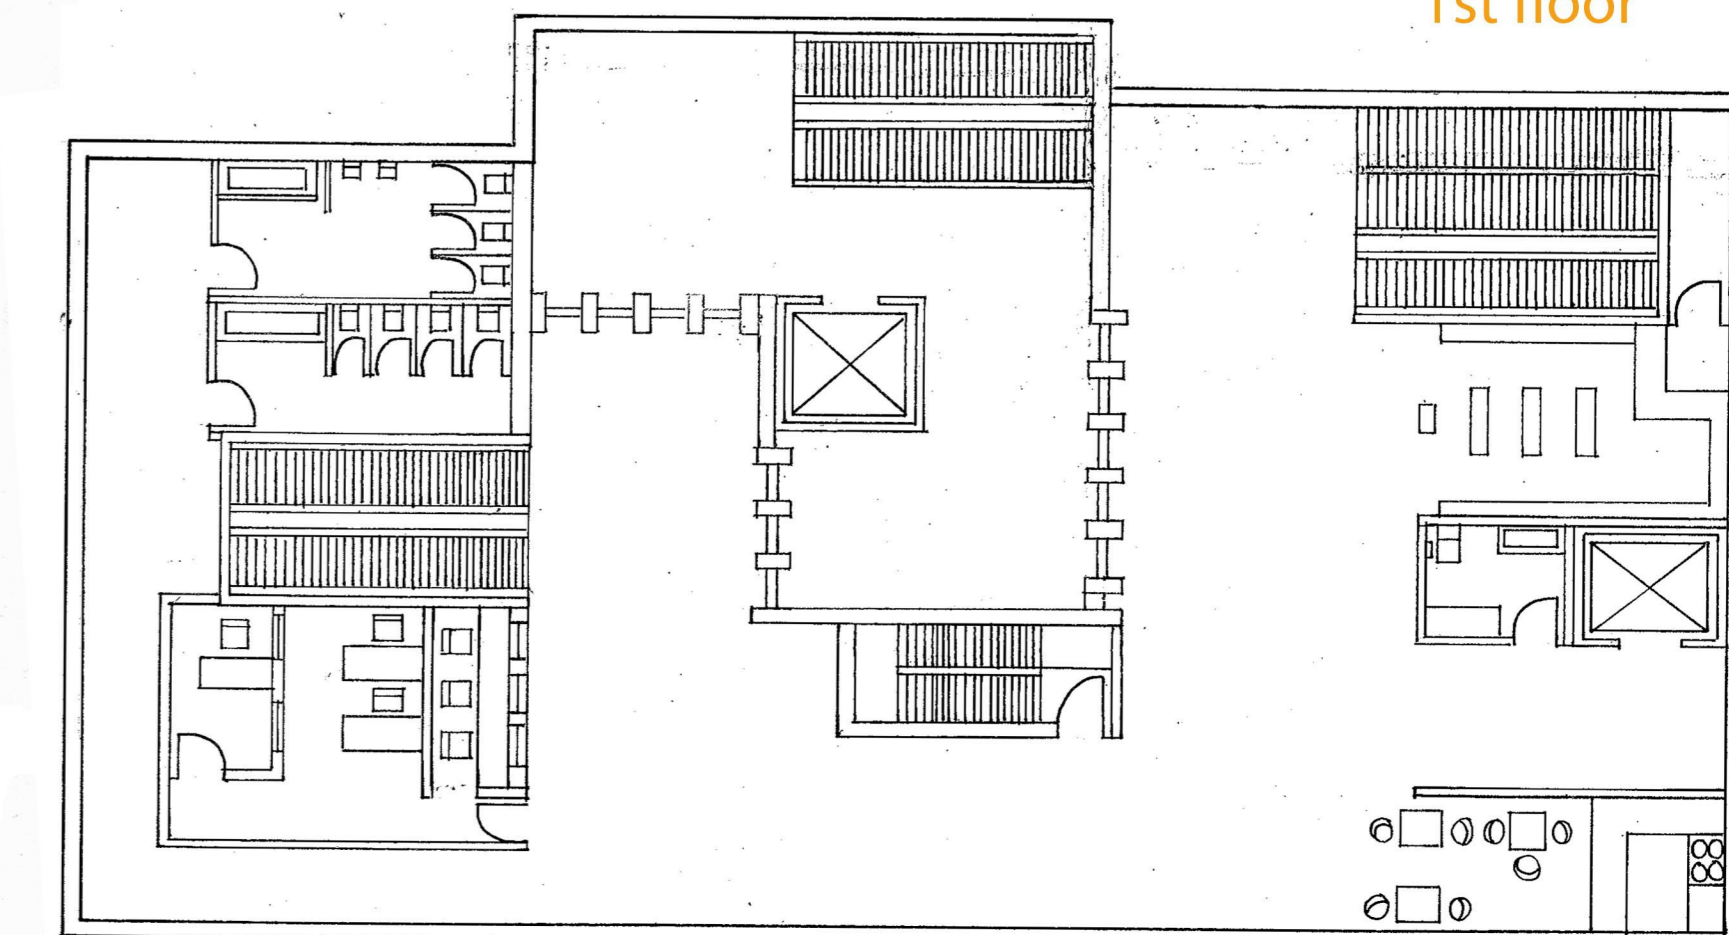

underground

Section

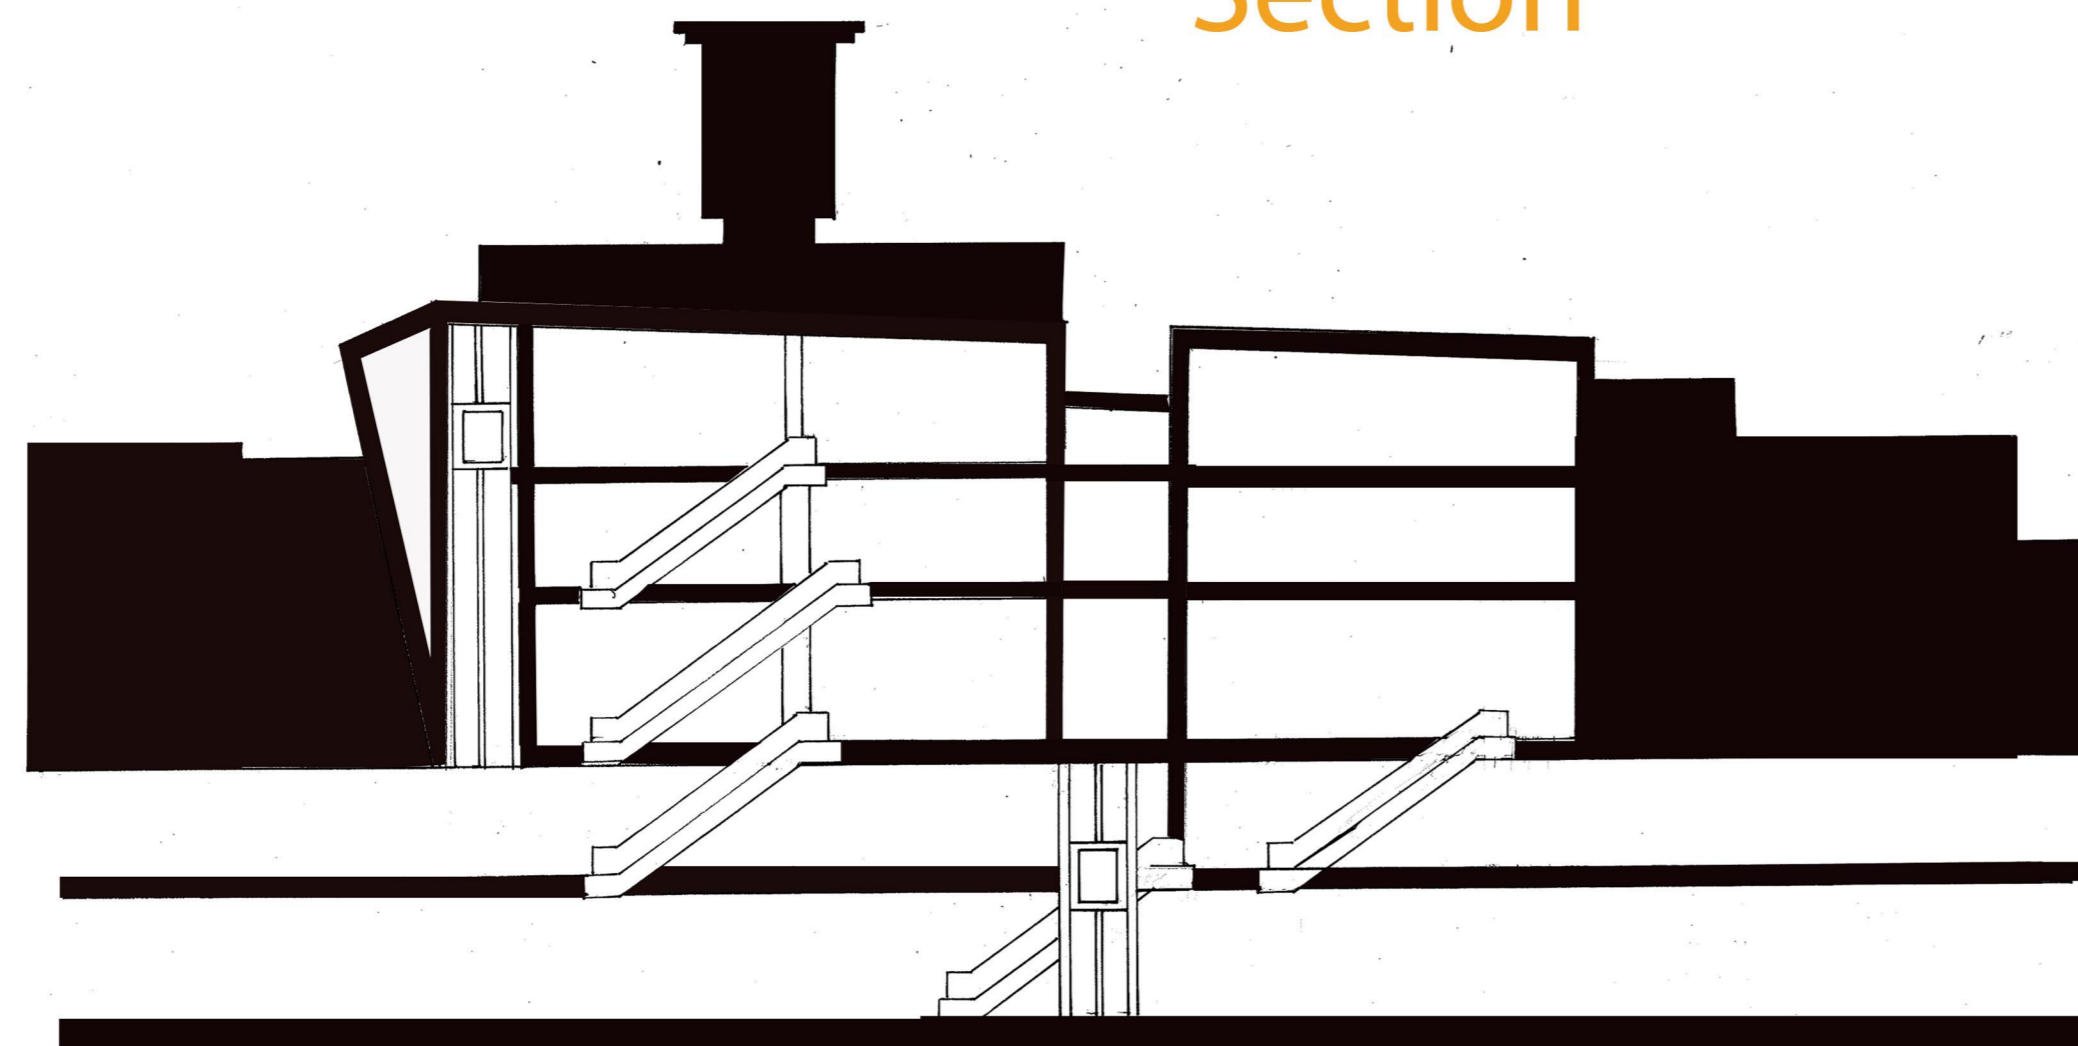

Elevation

