

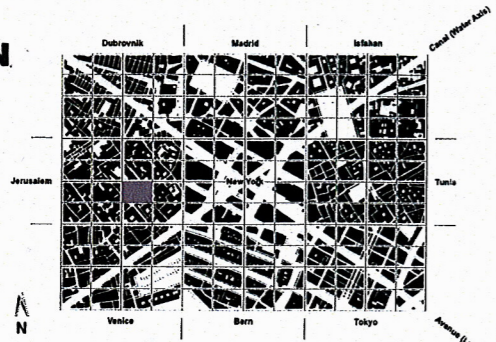


JAIME HOGAN
307191419


G 3

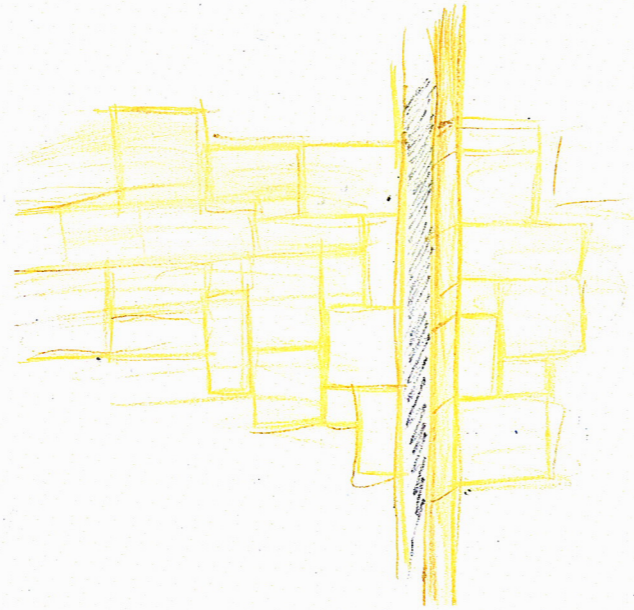






SITE PLAN 1:10 000

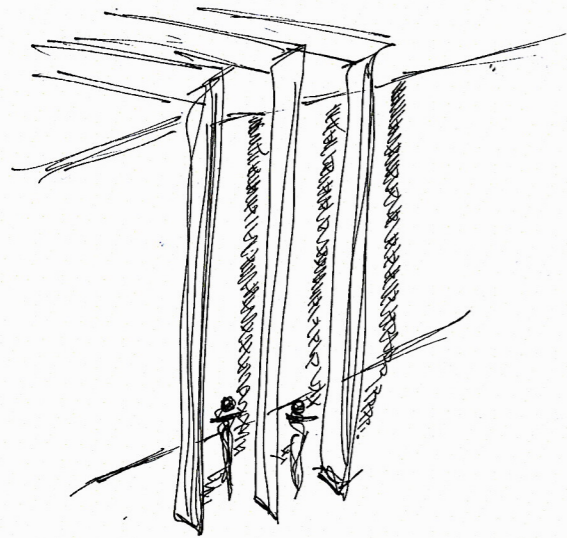


G3 0 1 5

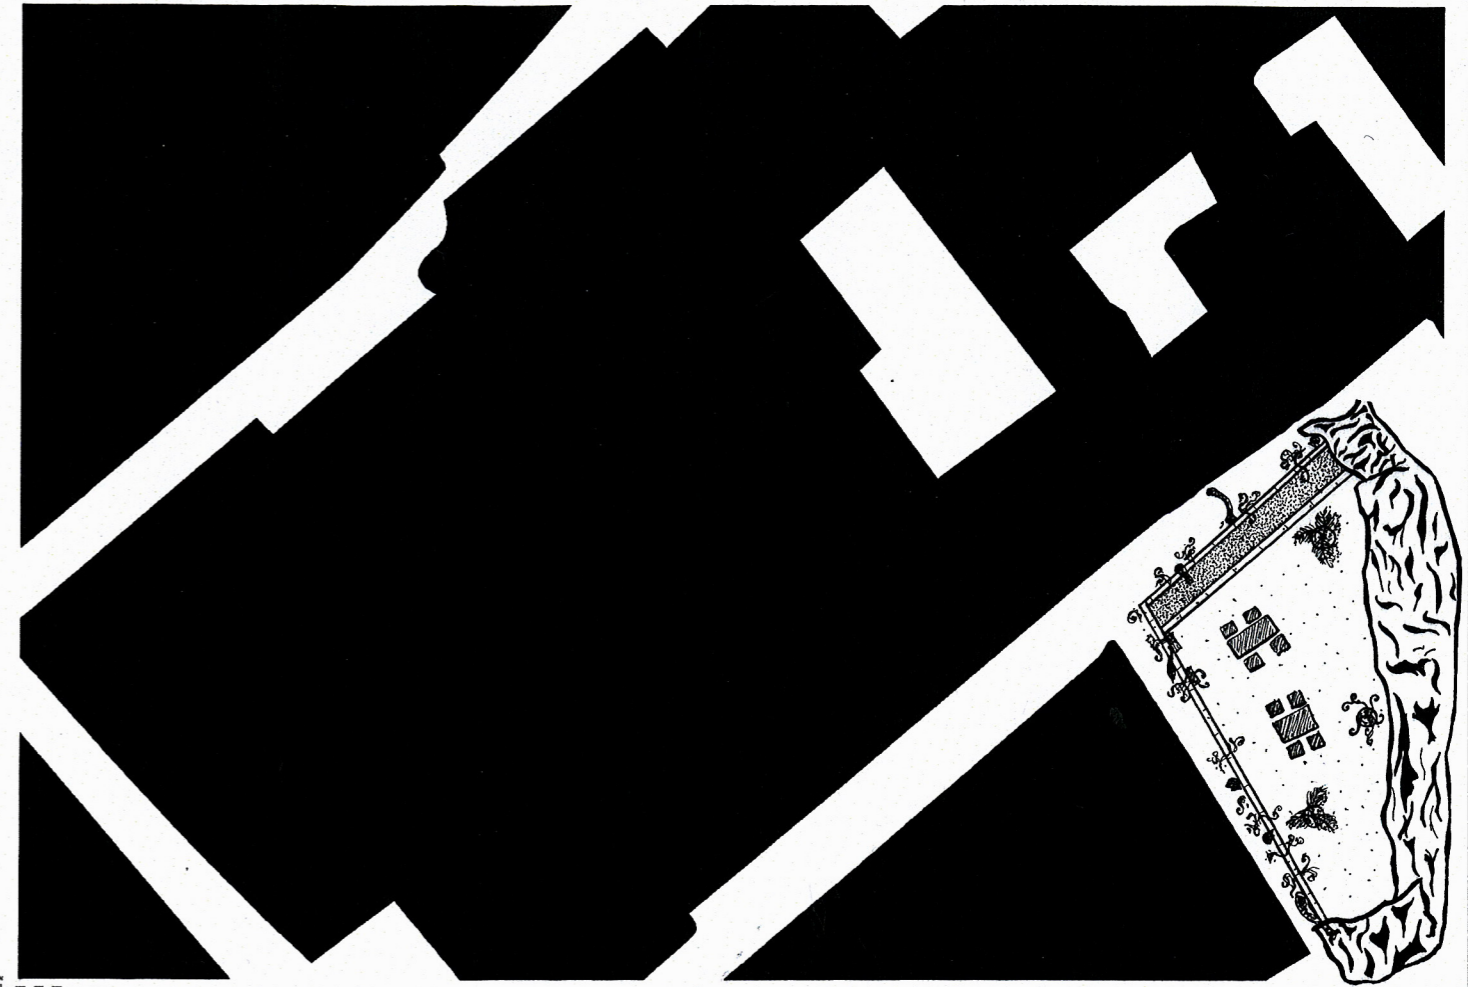

AERIAL PLAN 1:200

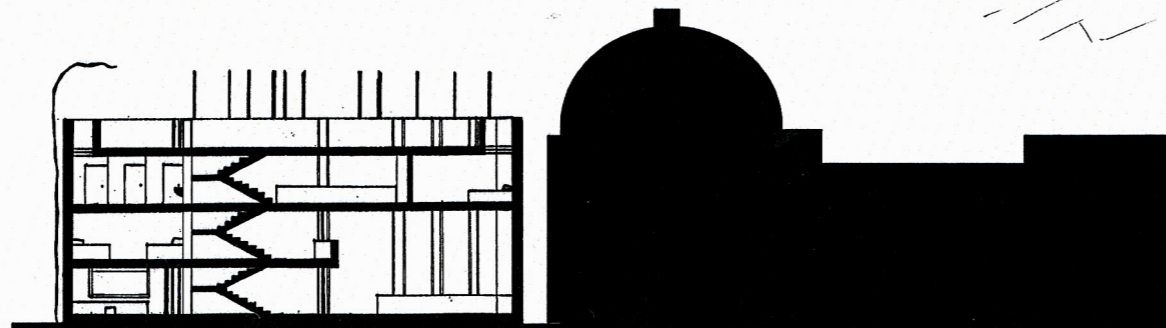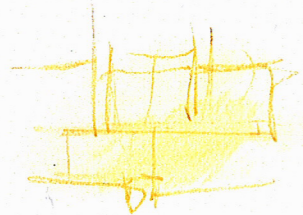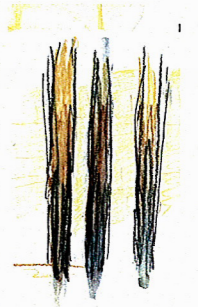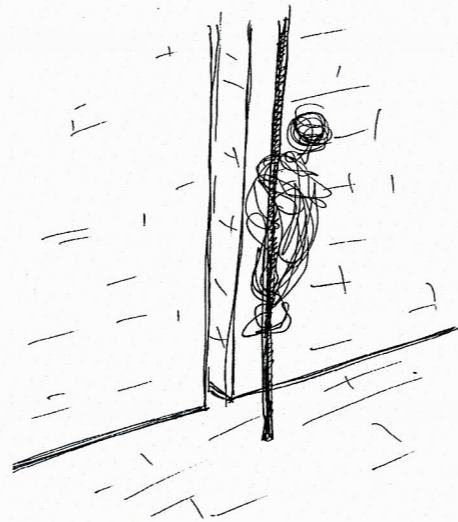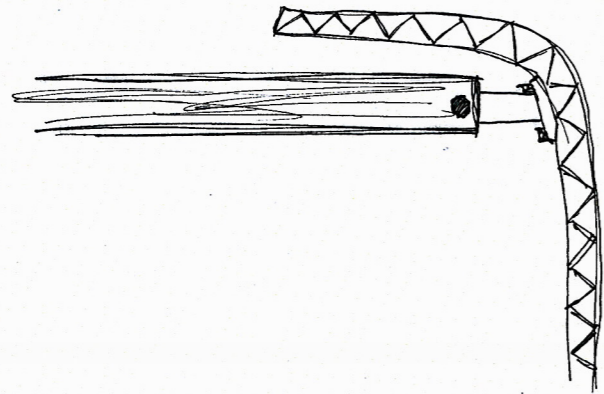

SECTION 1:200

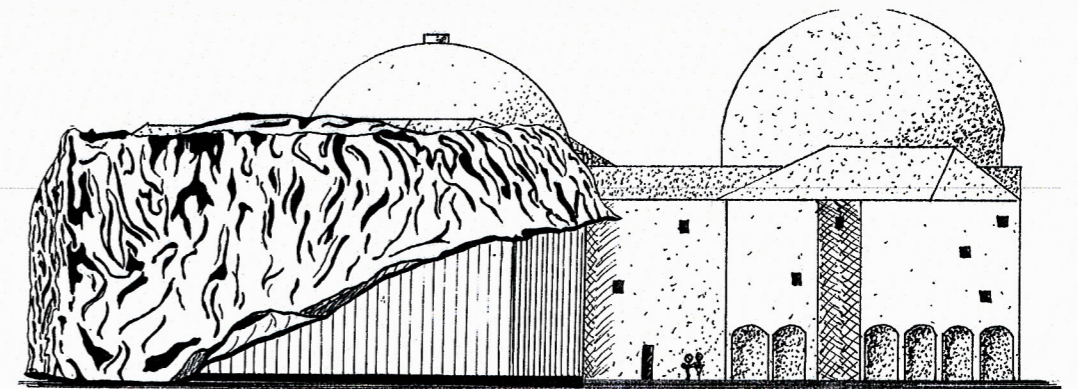

ELEVATION 1:200