




Second Floor 1:200

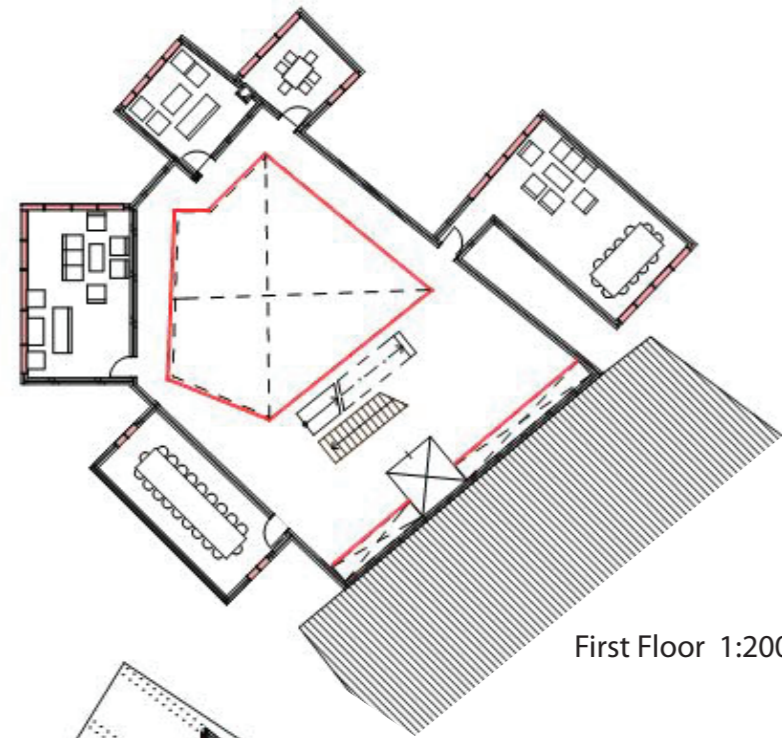

First Floor 1:200



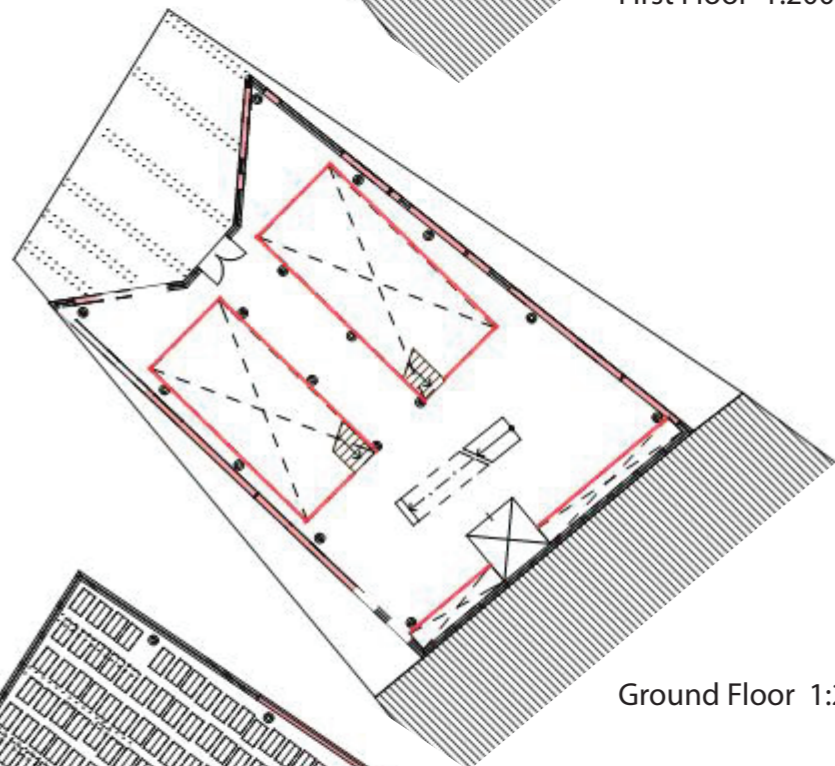


Ground Floor 1:200

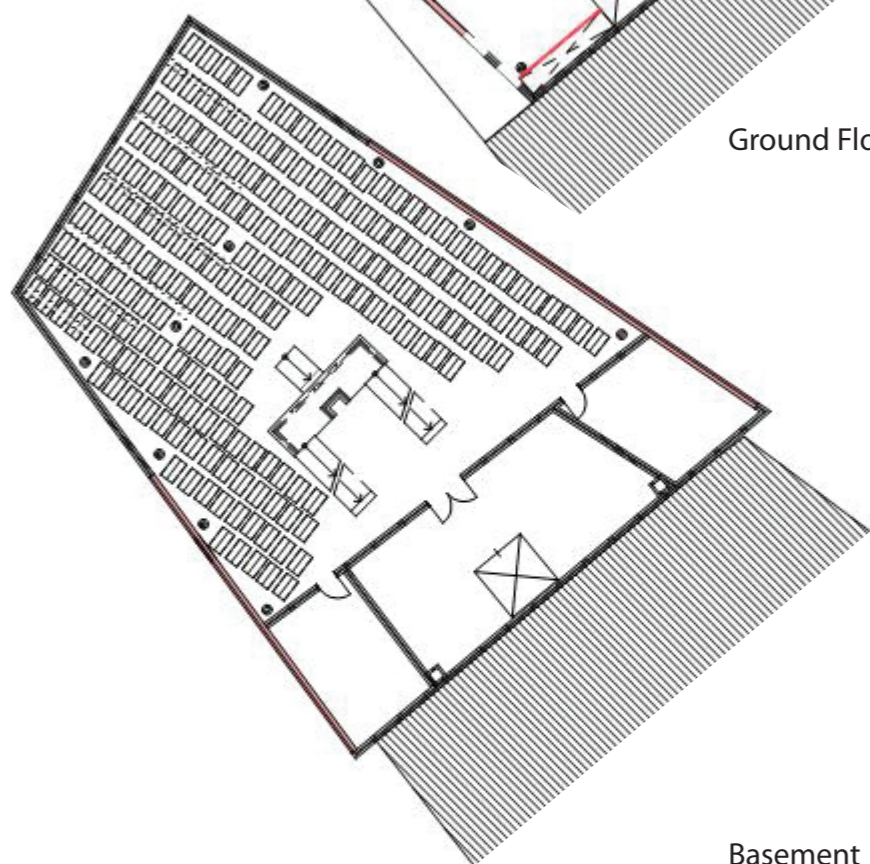


Basement 1:200


Aerial Plan of Entire Site
1:200
▲
N

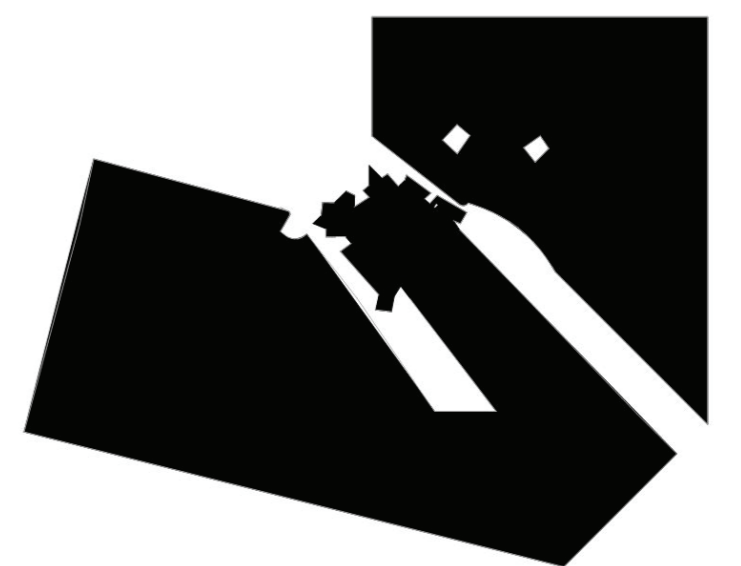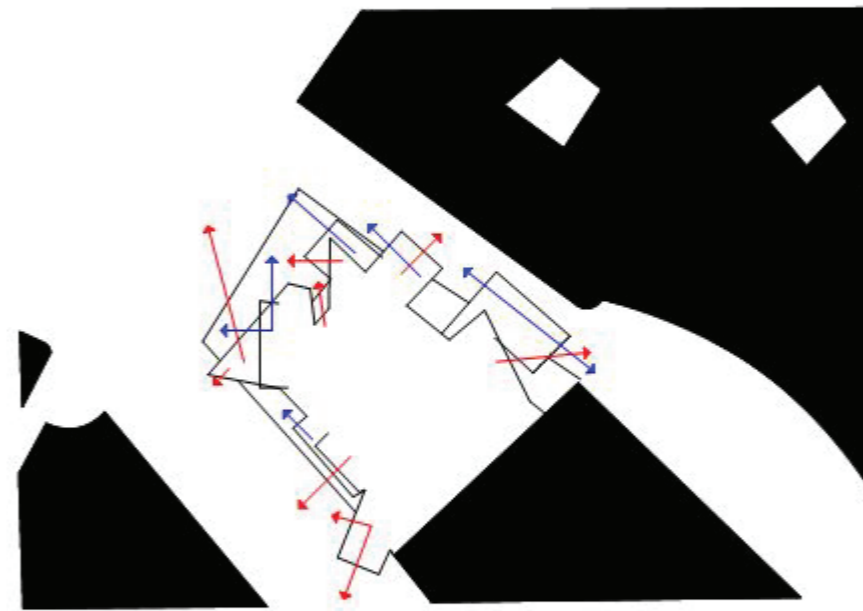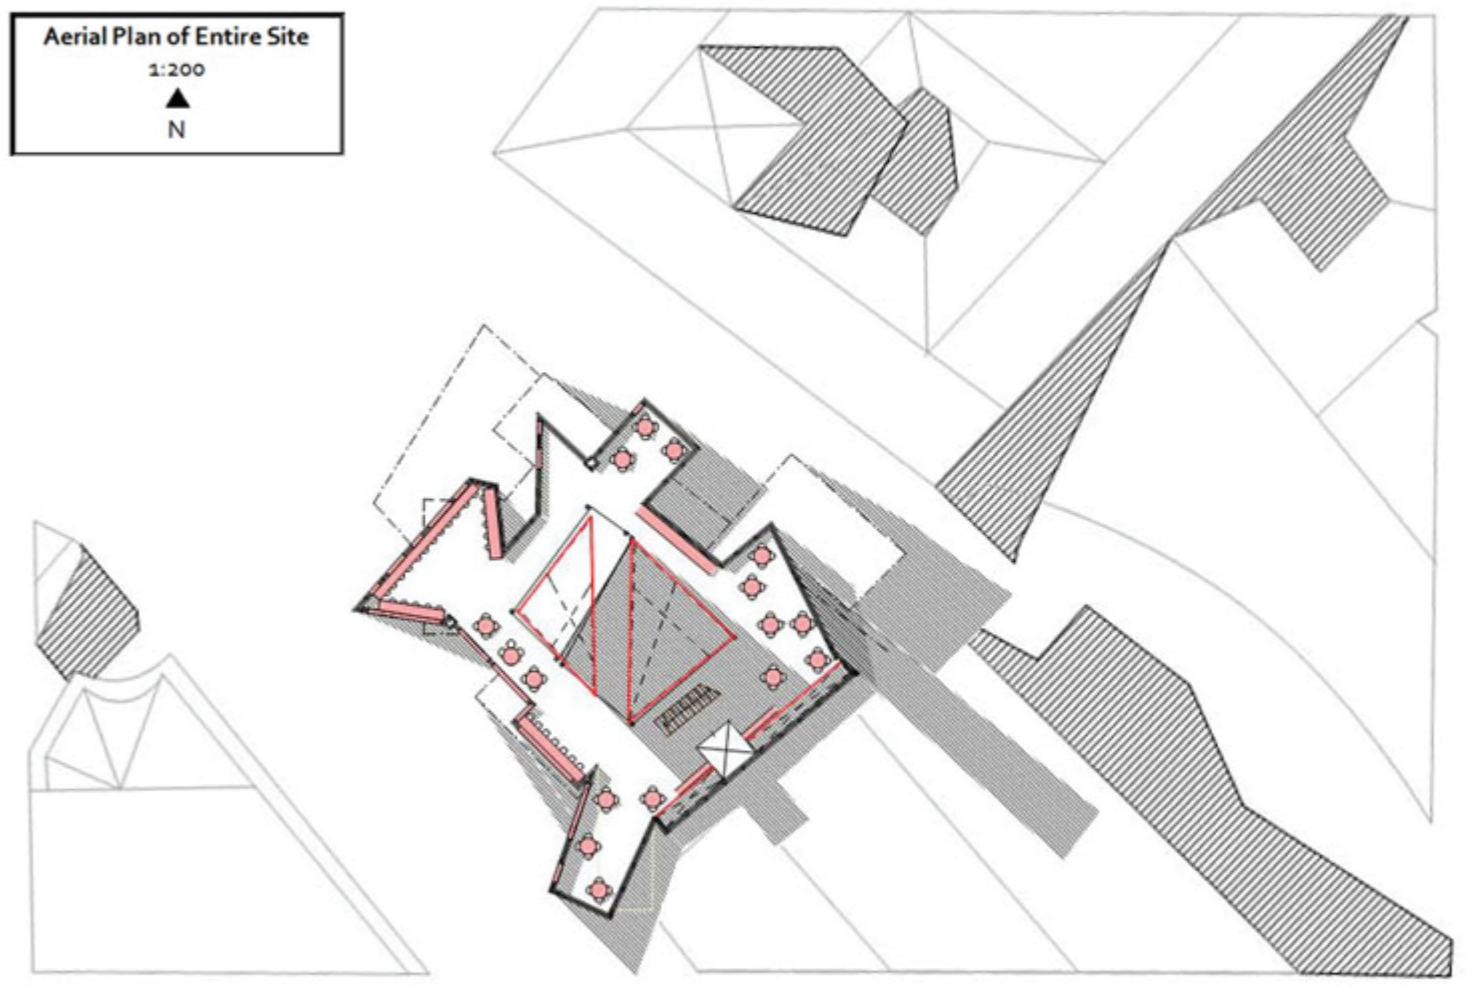


Michelle Carr
308209370
Block 7D
Madrid

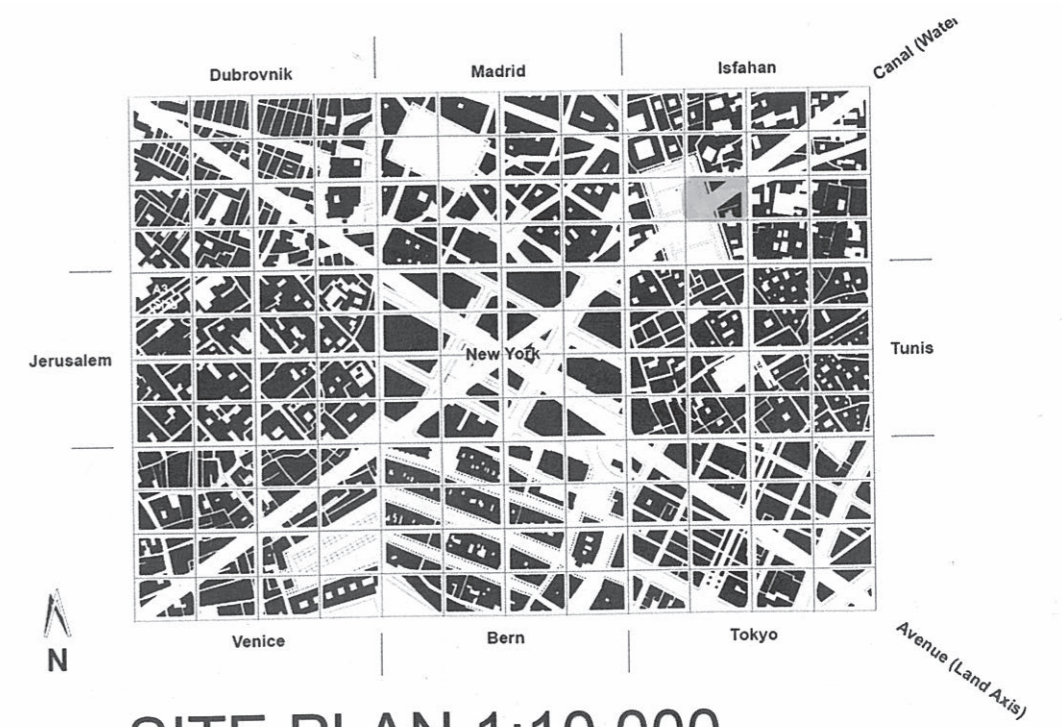


SITE PLAN 1:10 000

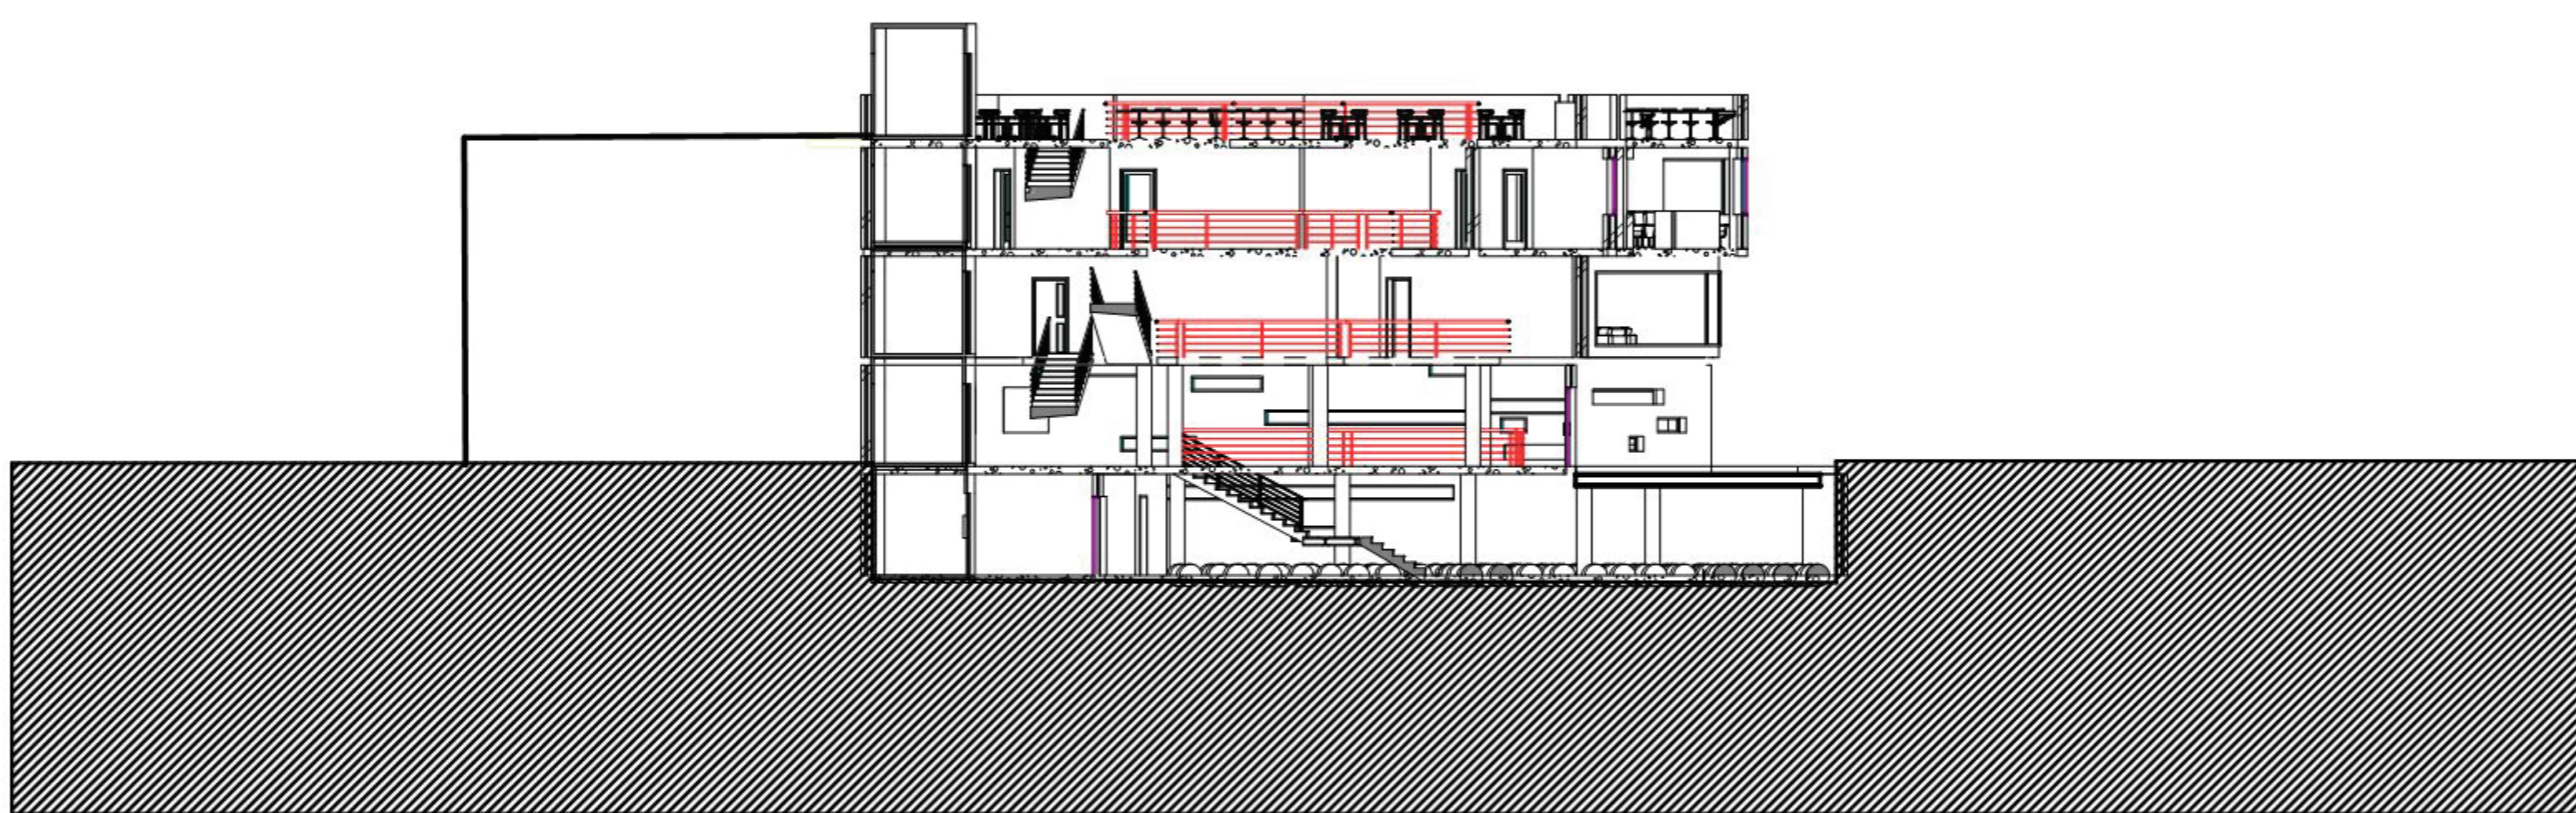

Section 1:200

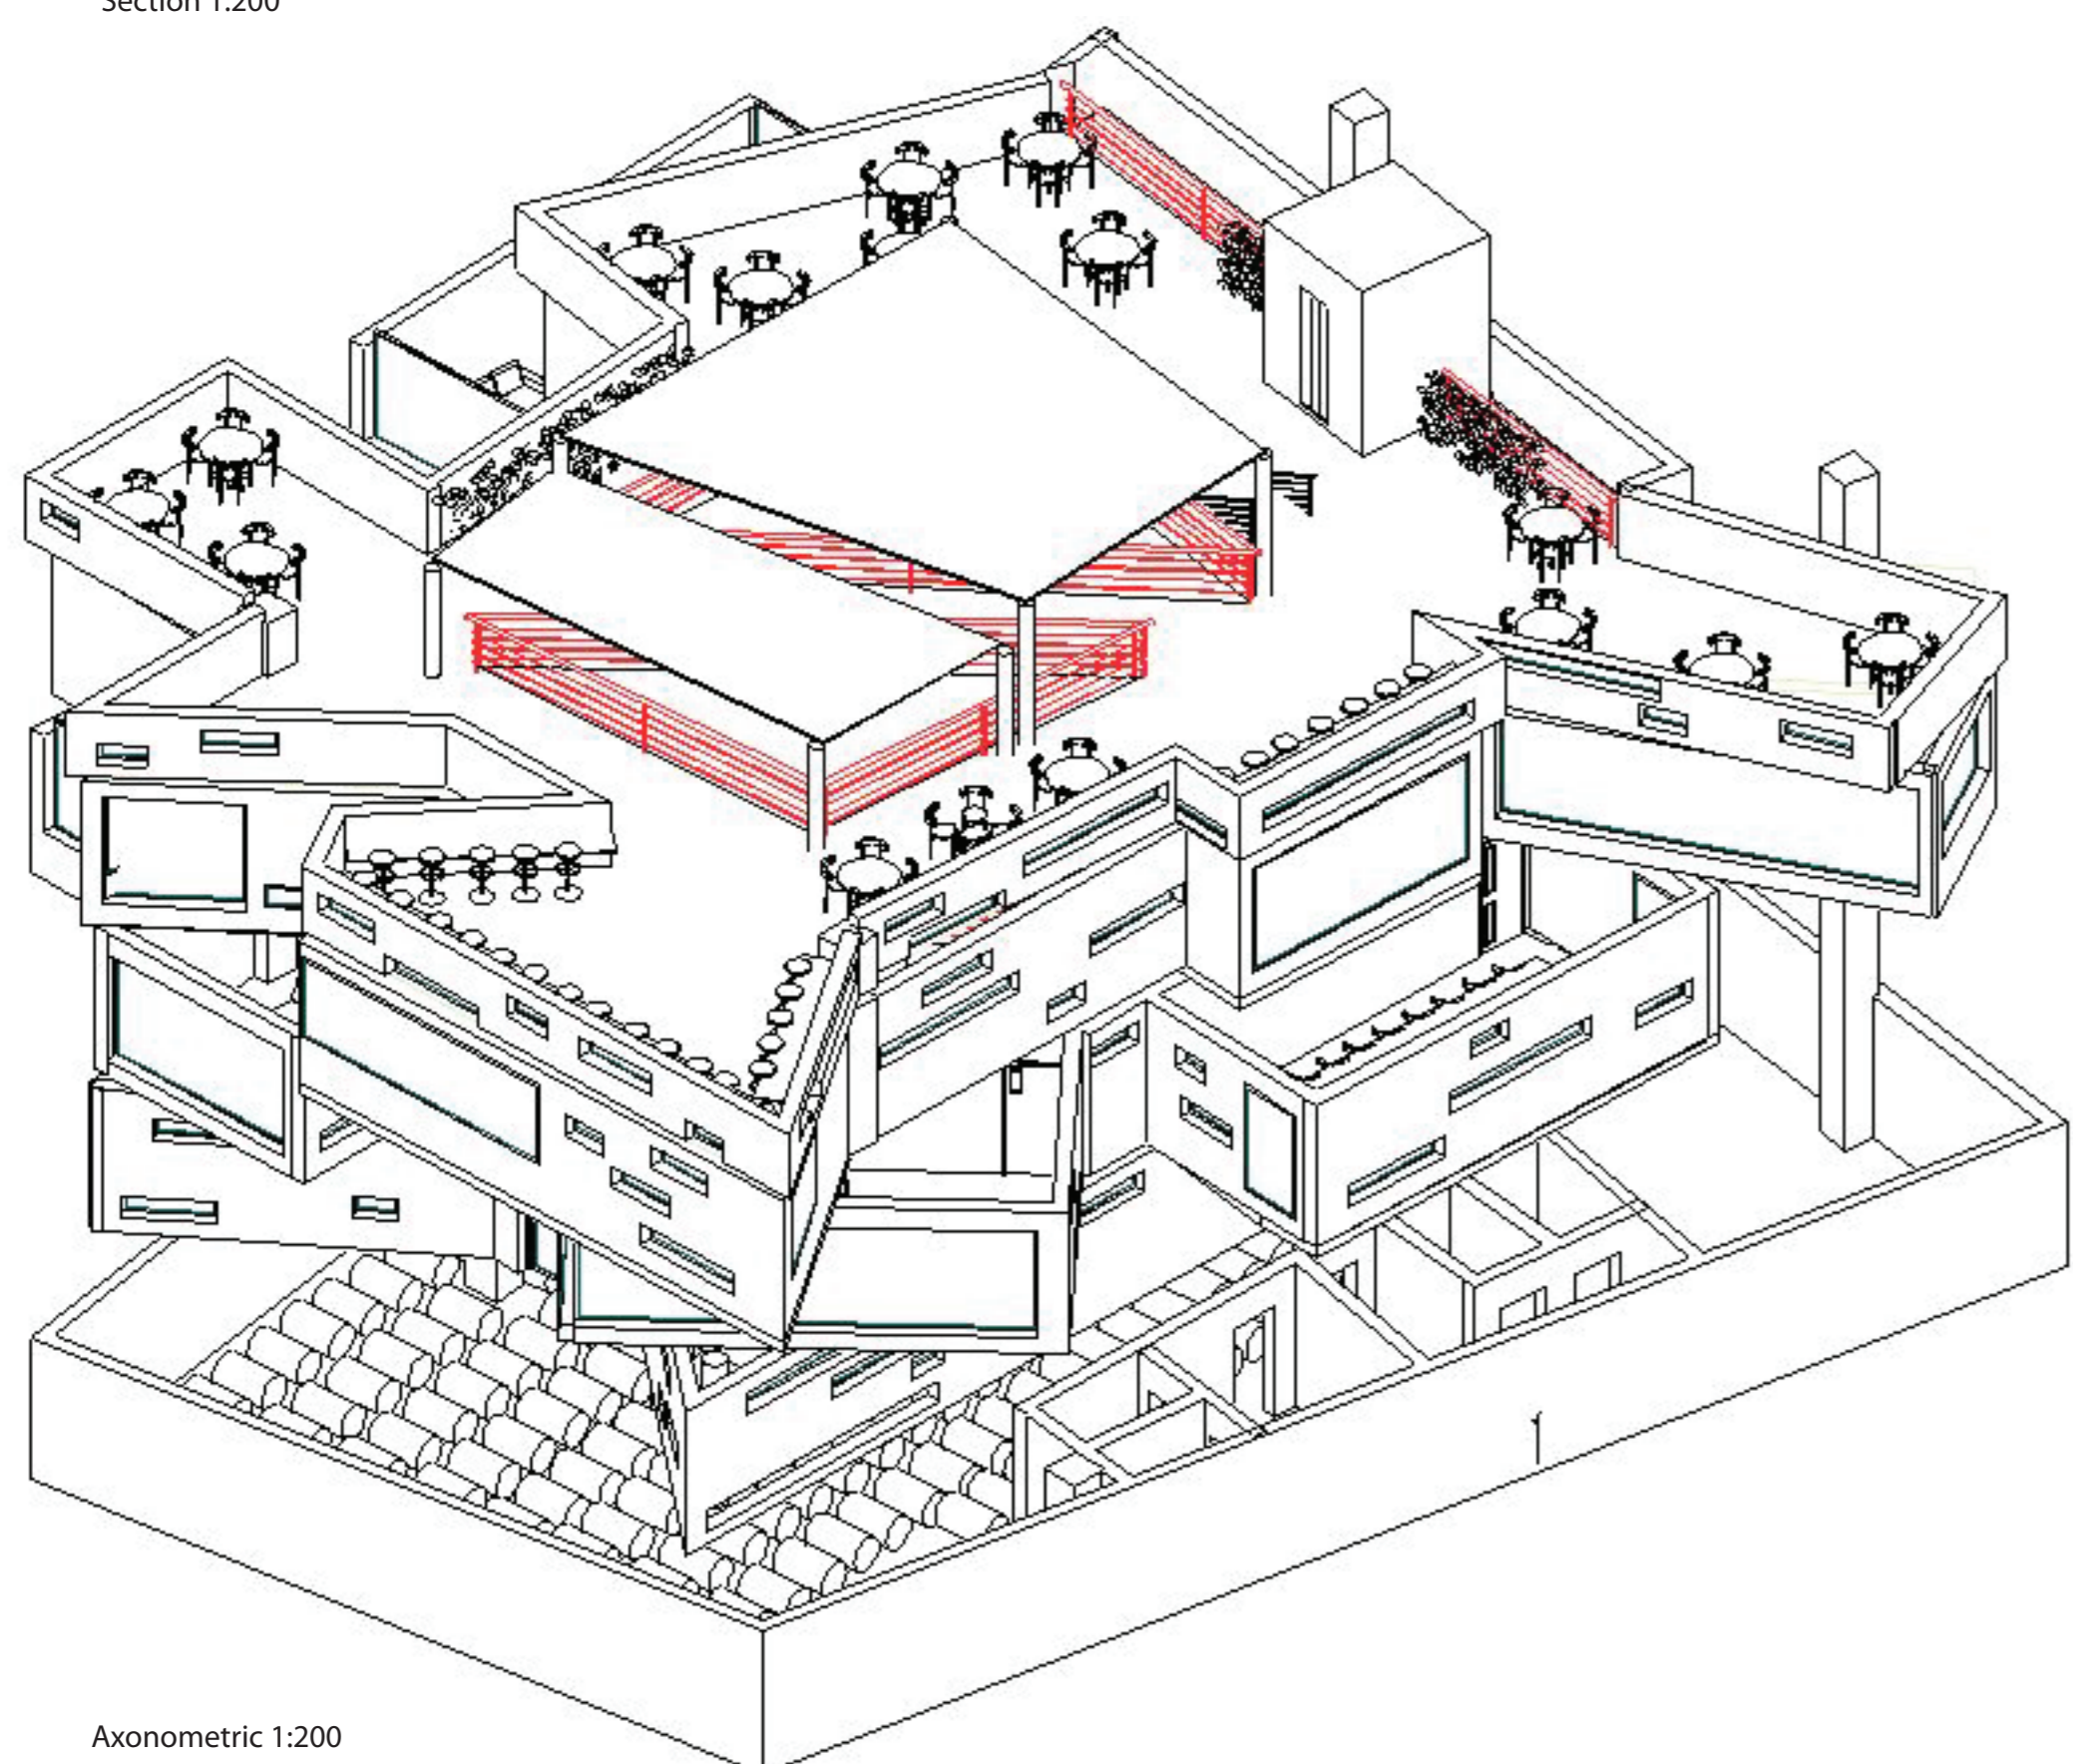

Axonometric 1:200

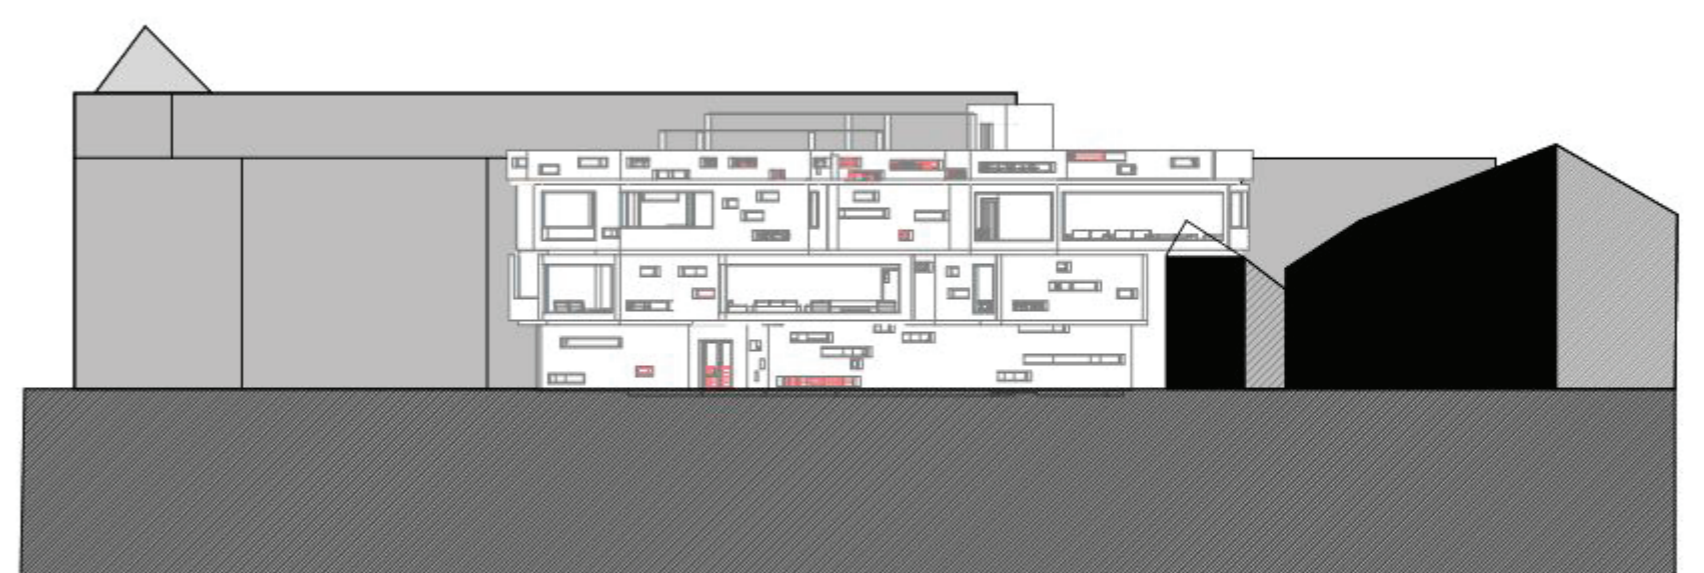

Short Elevation 1:200