


This project is to build building for certain purpose at site.  
My tutorial group site is Isfahan, where located at Iran.  
I designed building as a Market with open space at middle.  
The open space between shop building at both side is  
whole walk way on week days, on week end this space  
become free market space which people can open their own  
little shops at any space. There are accesses from all  
directions, easy access may be have car and/or motorcycle  
parking near by. Also provide cafés at front (South direction  
from main building). These four block of cafés are all same  
café, just separate building, therefore there are gaps  
between four building which can be access to next site.

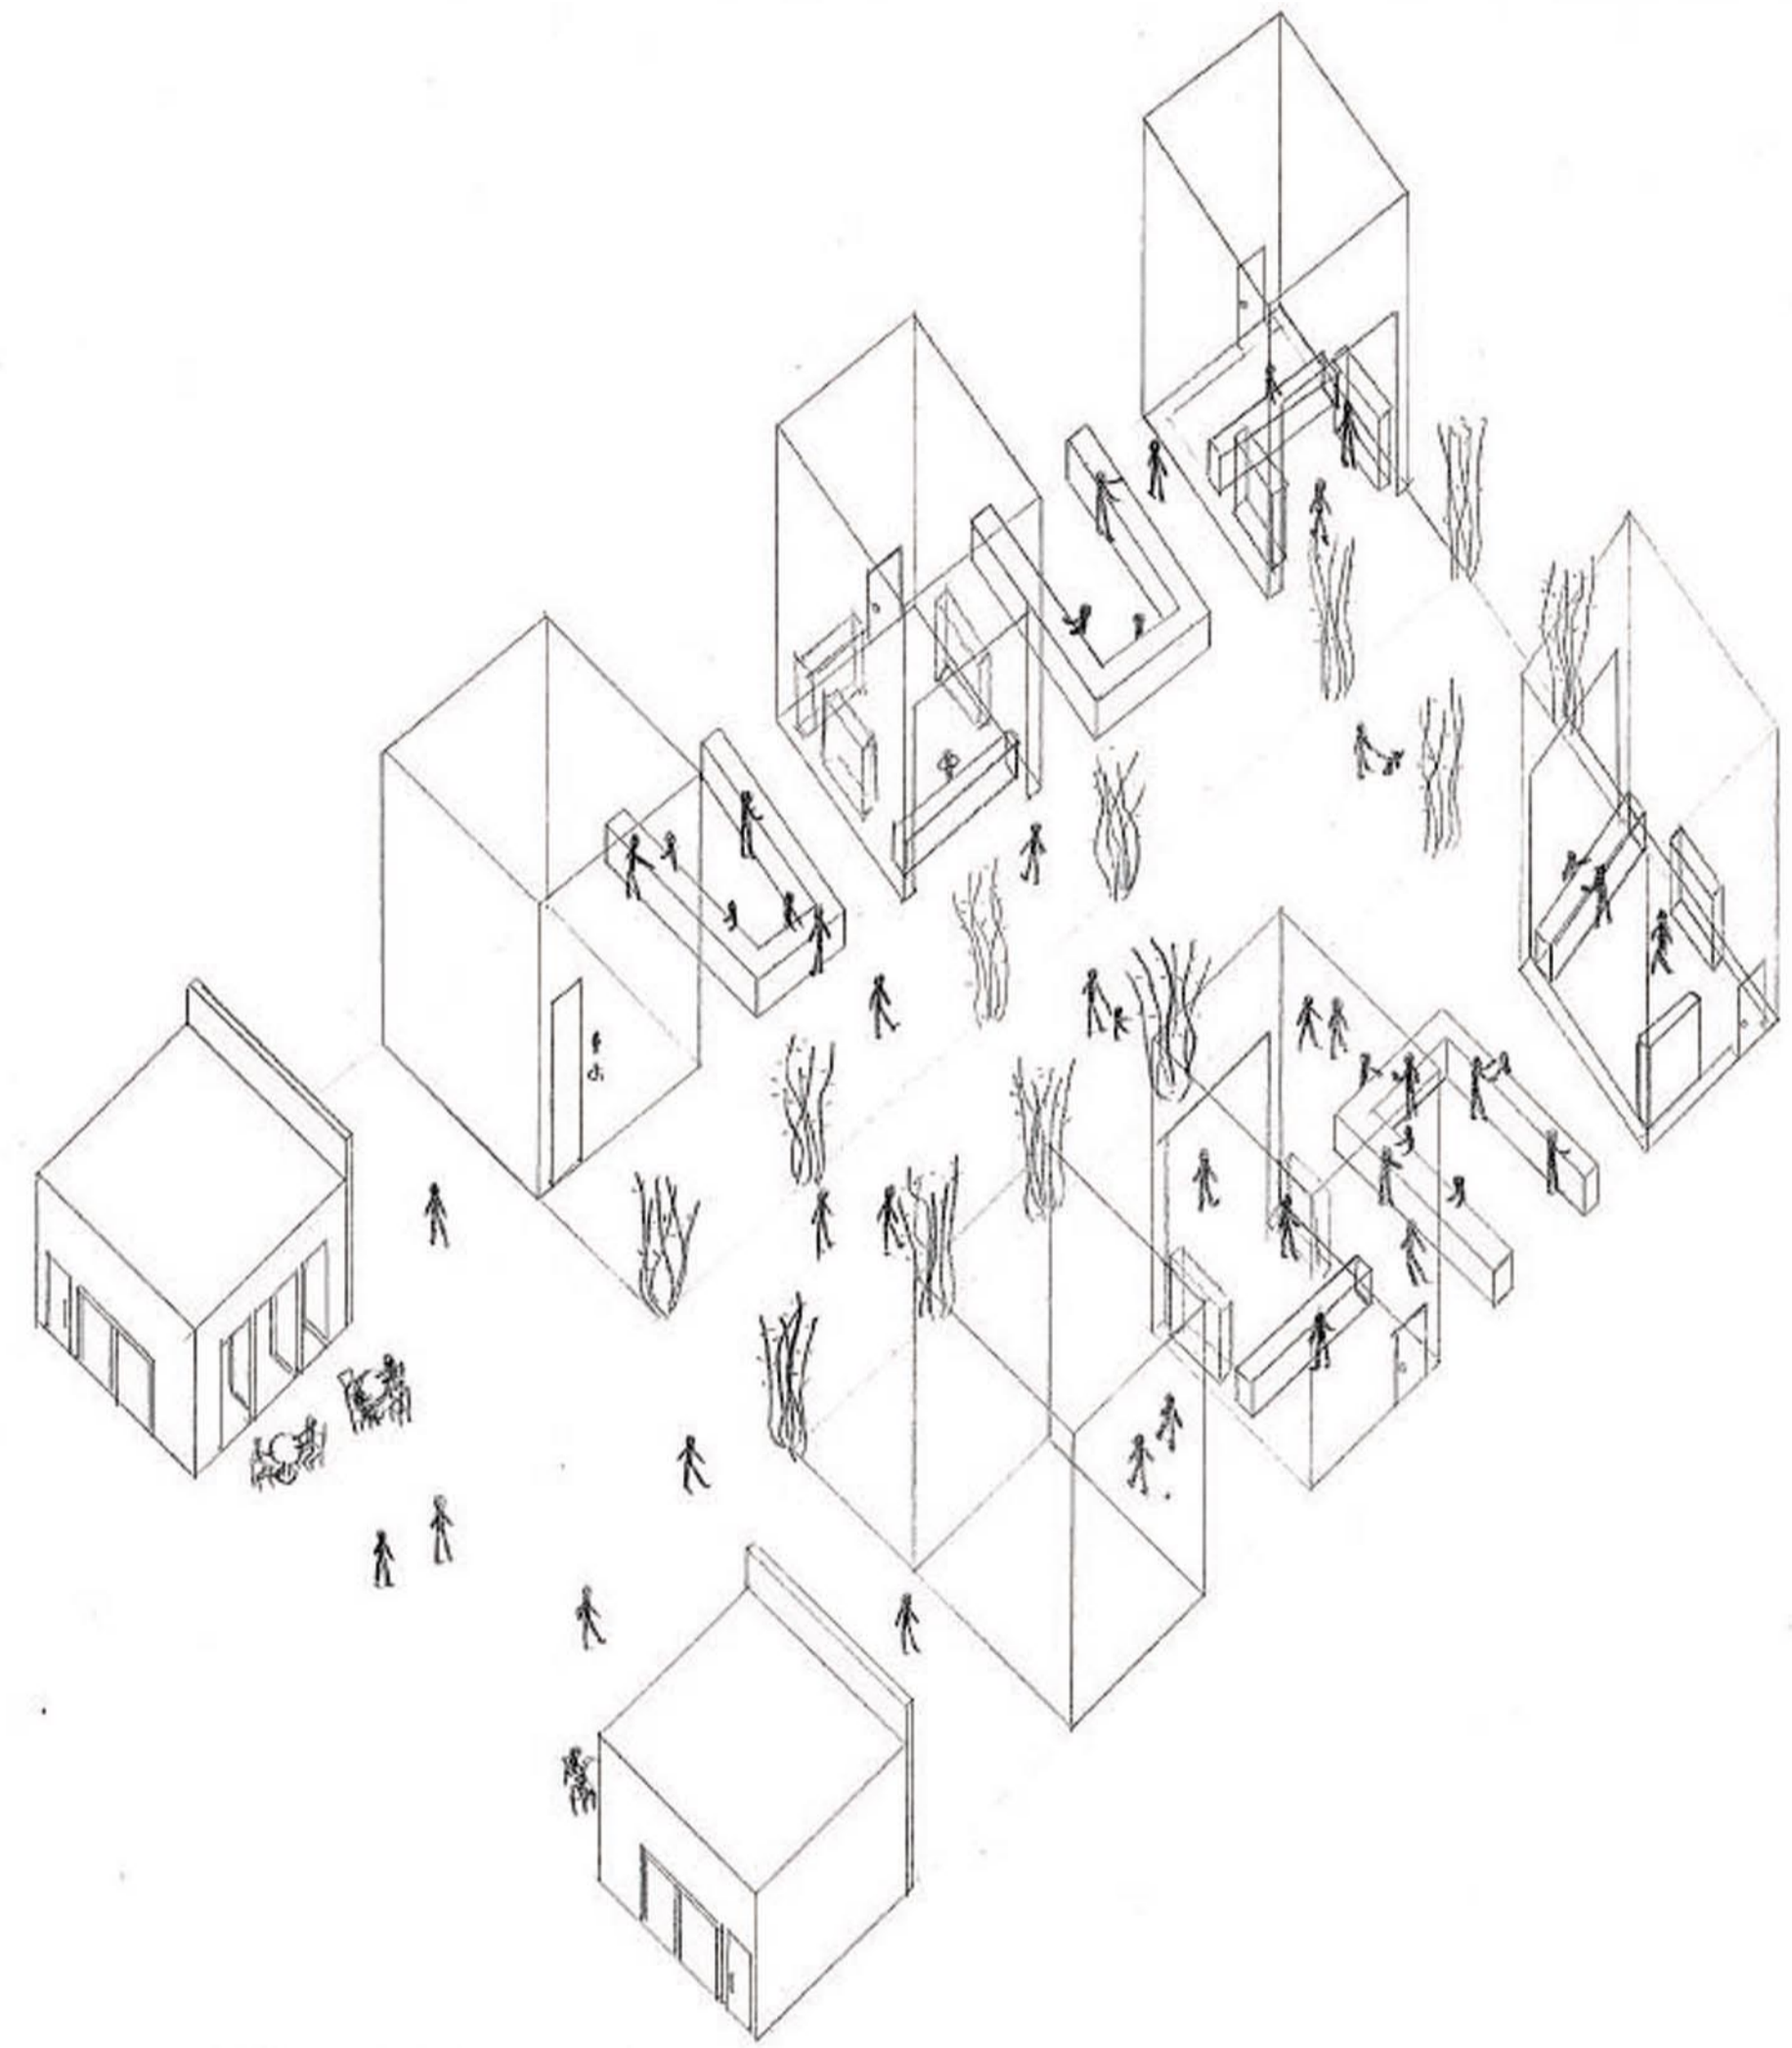

AXONOMETRIC SCALE 1:200