

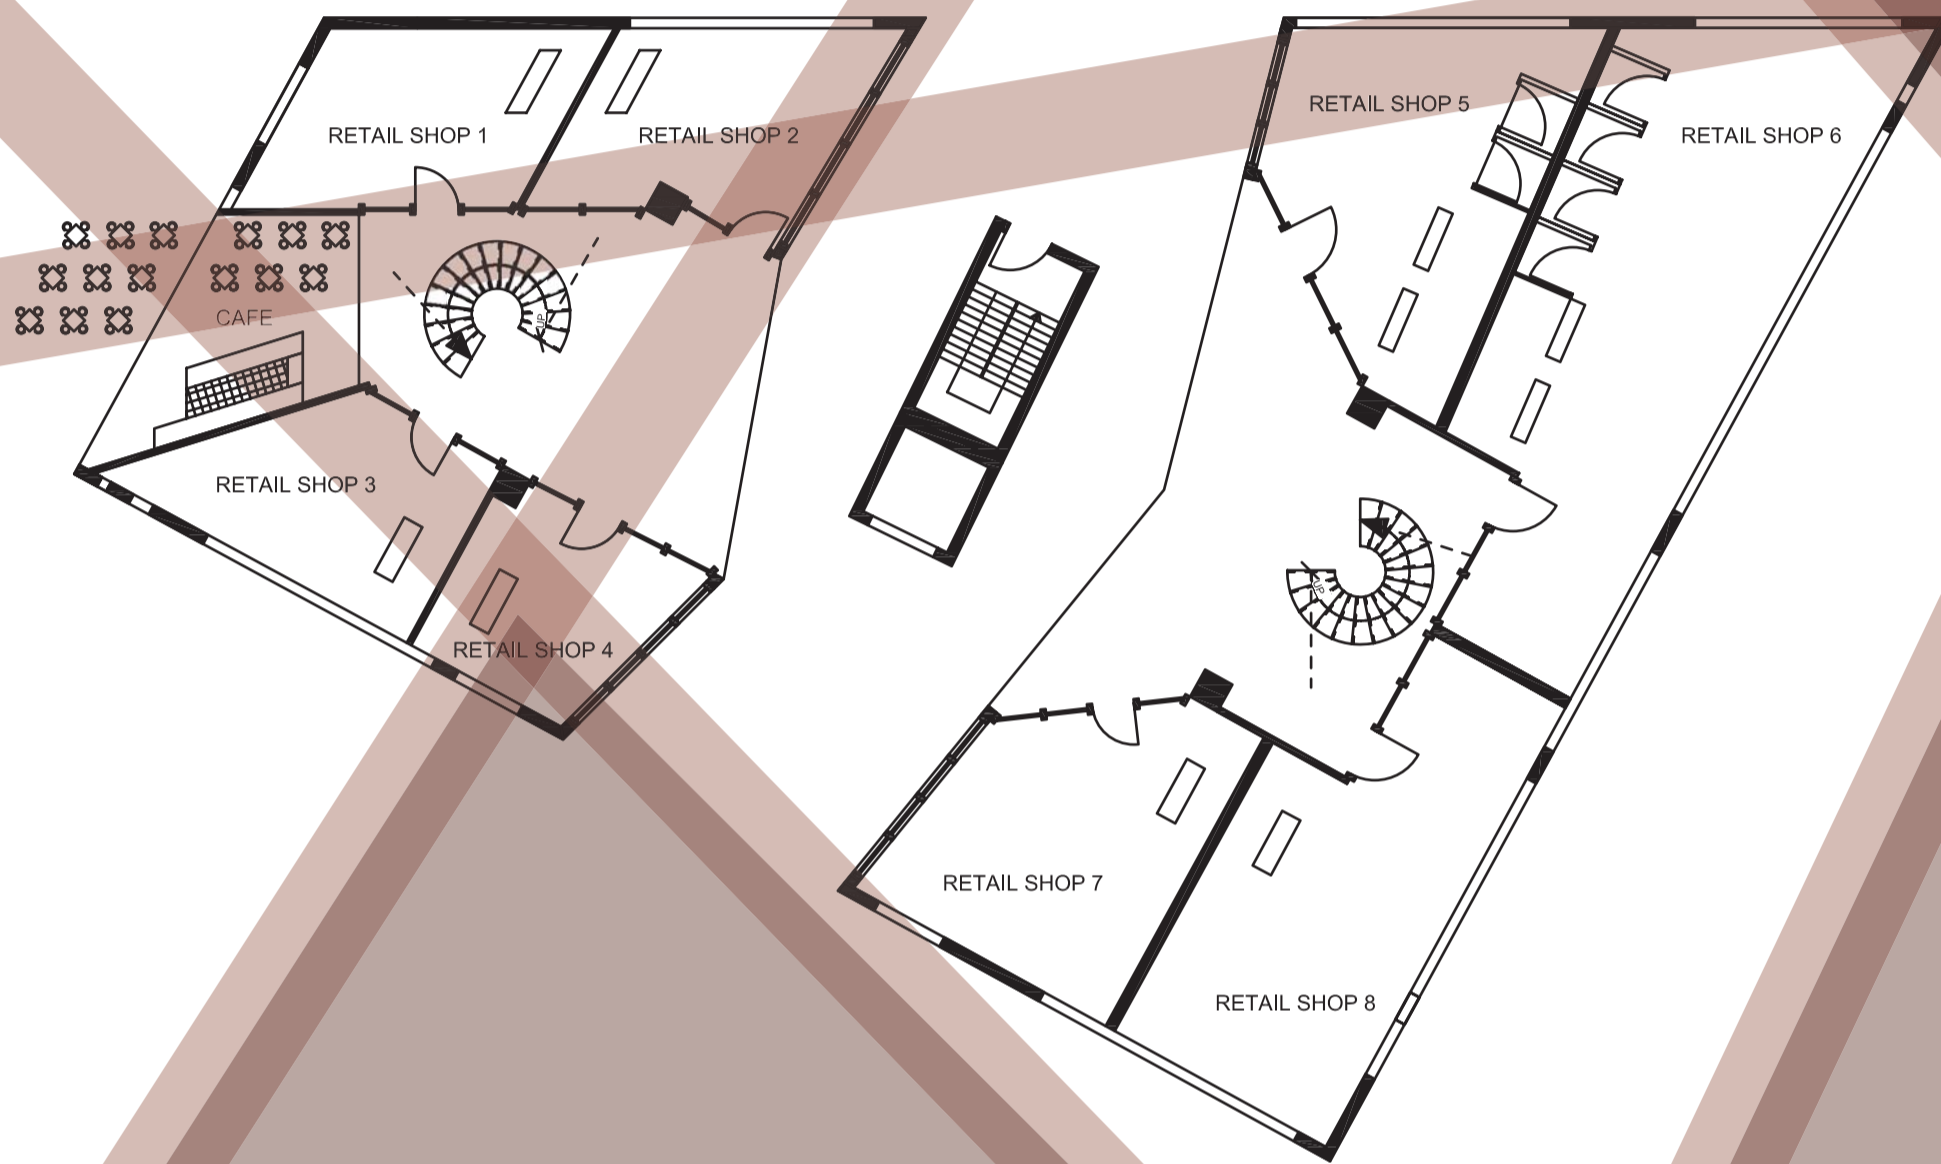
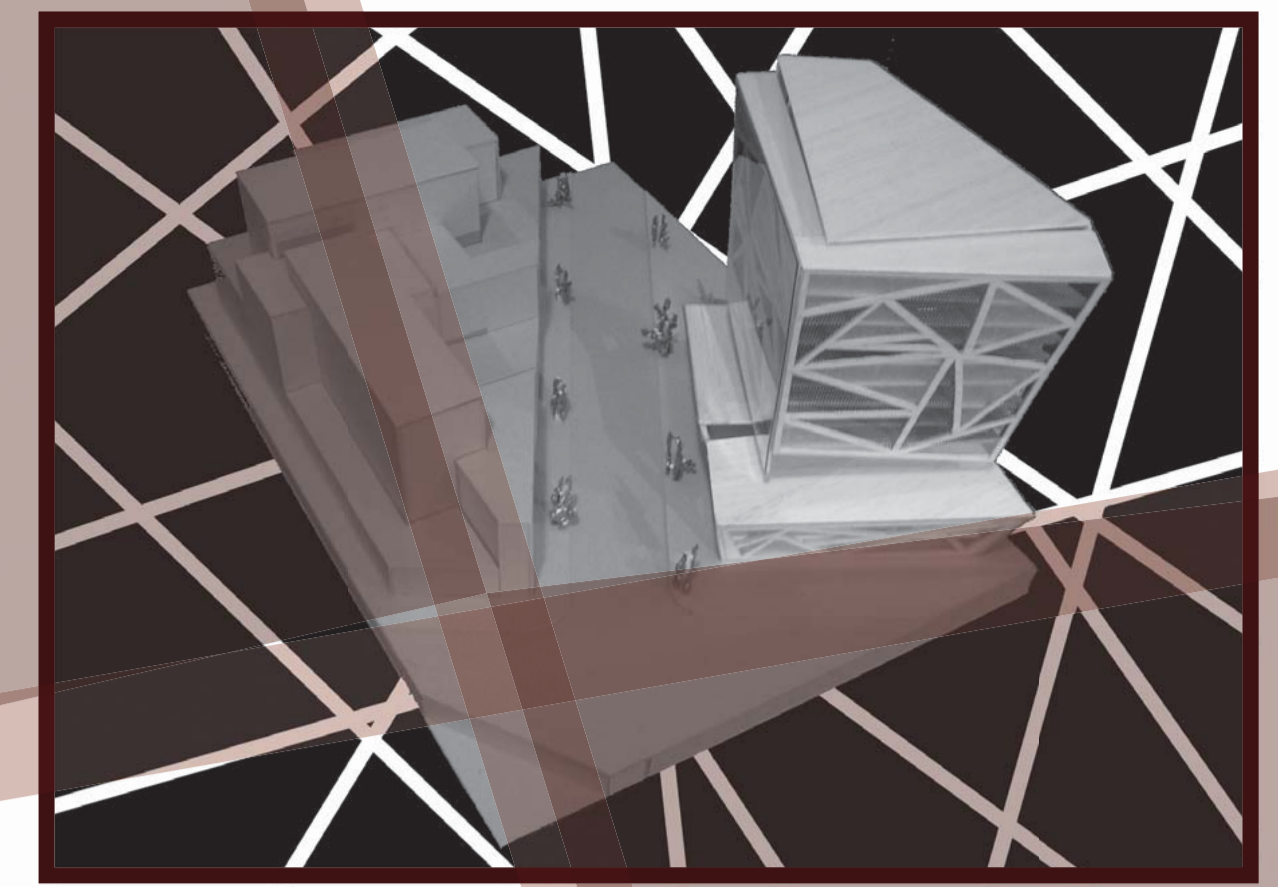



G5

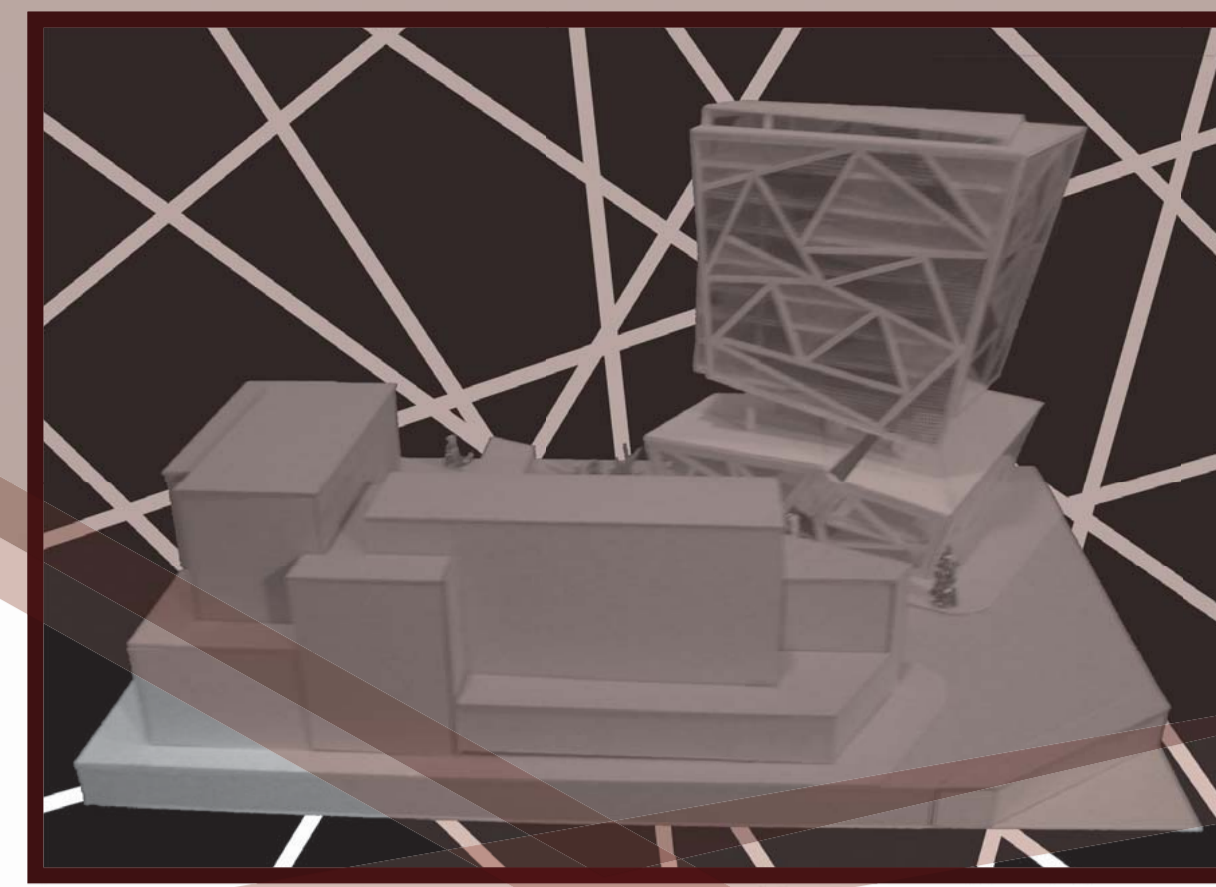


SITE PLAN 1:10 000

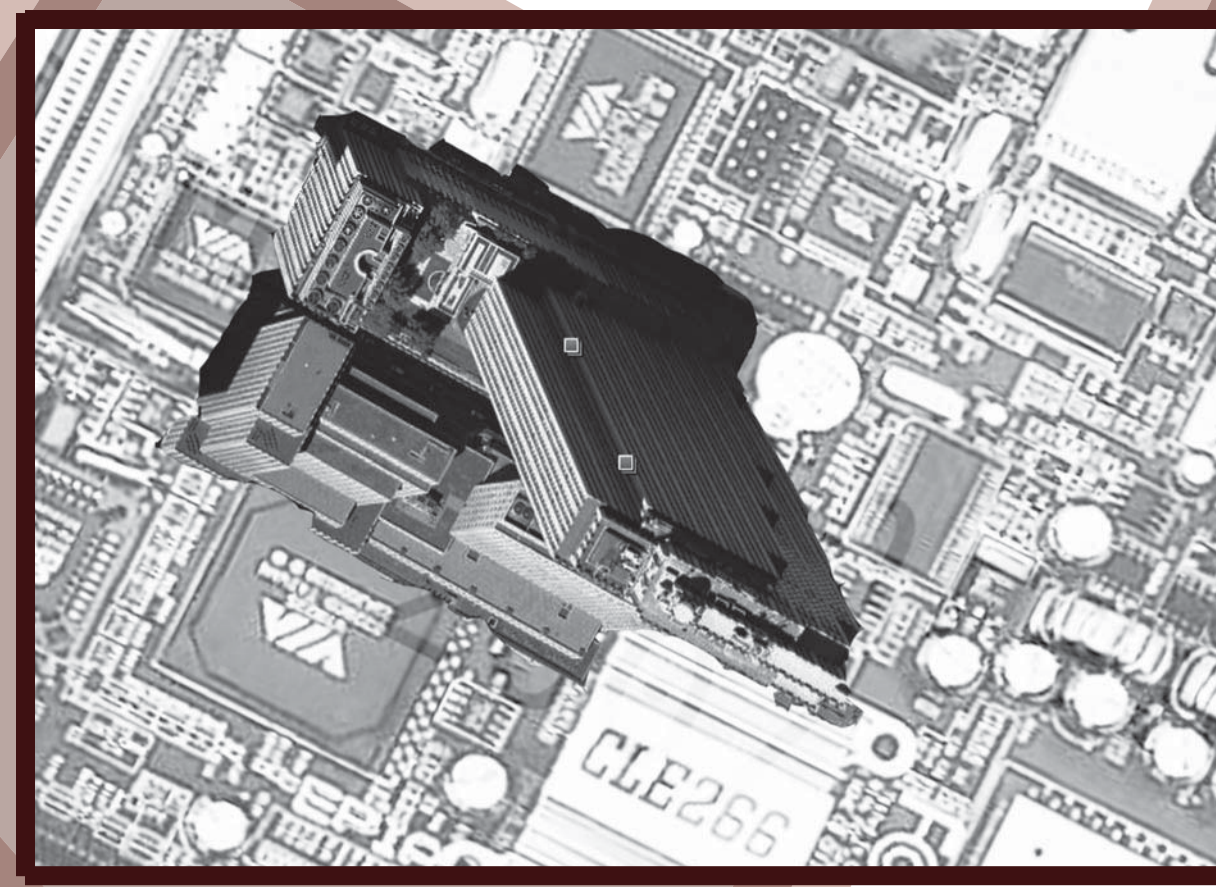

GROUND FLOOR 1:200

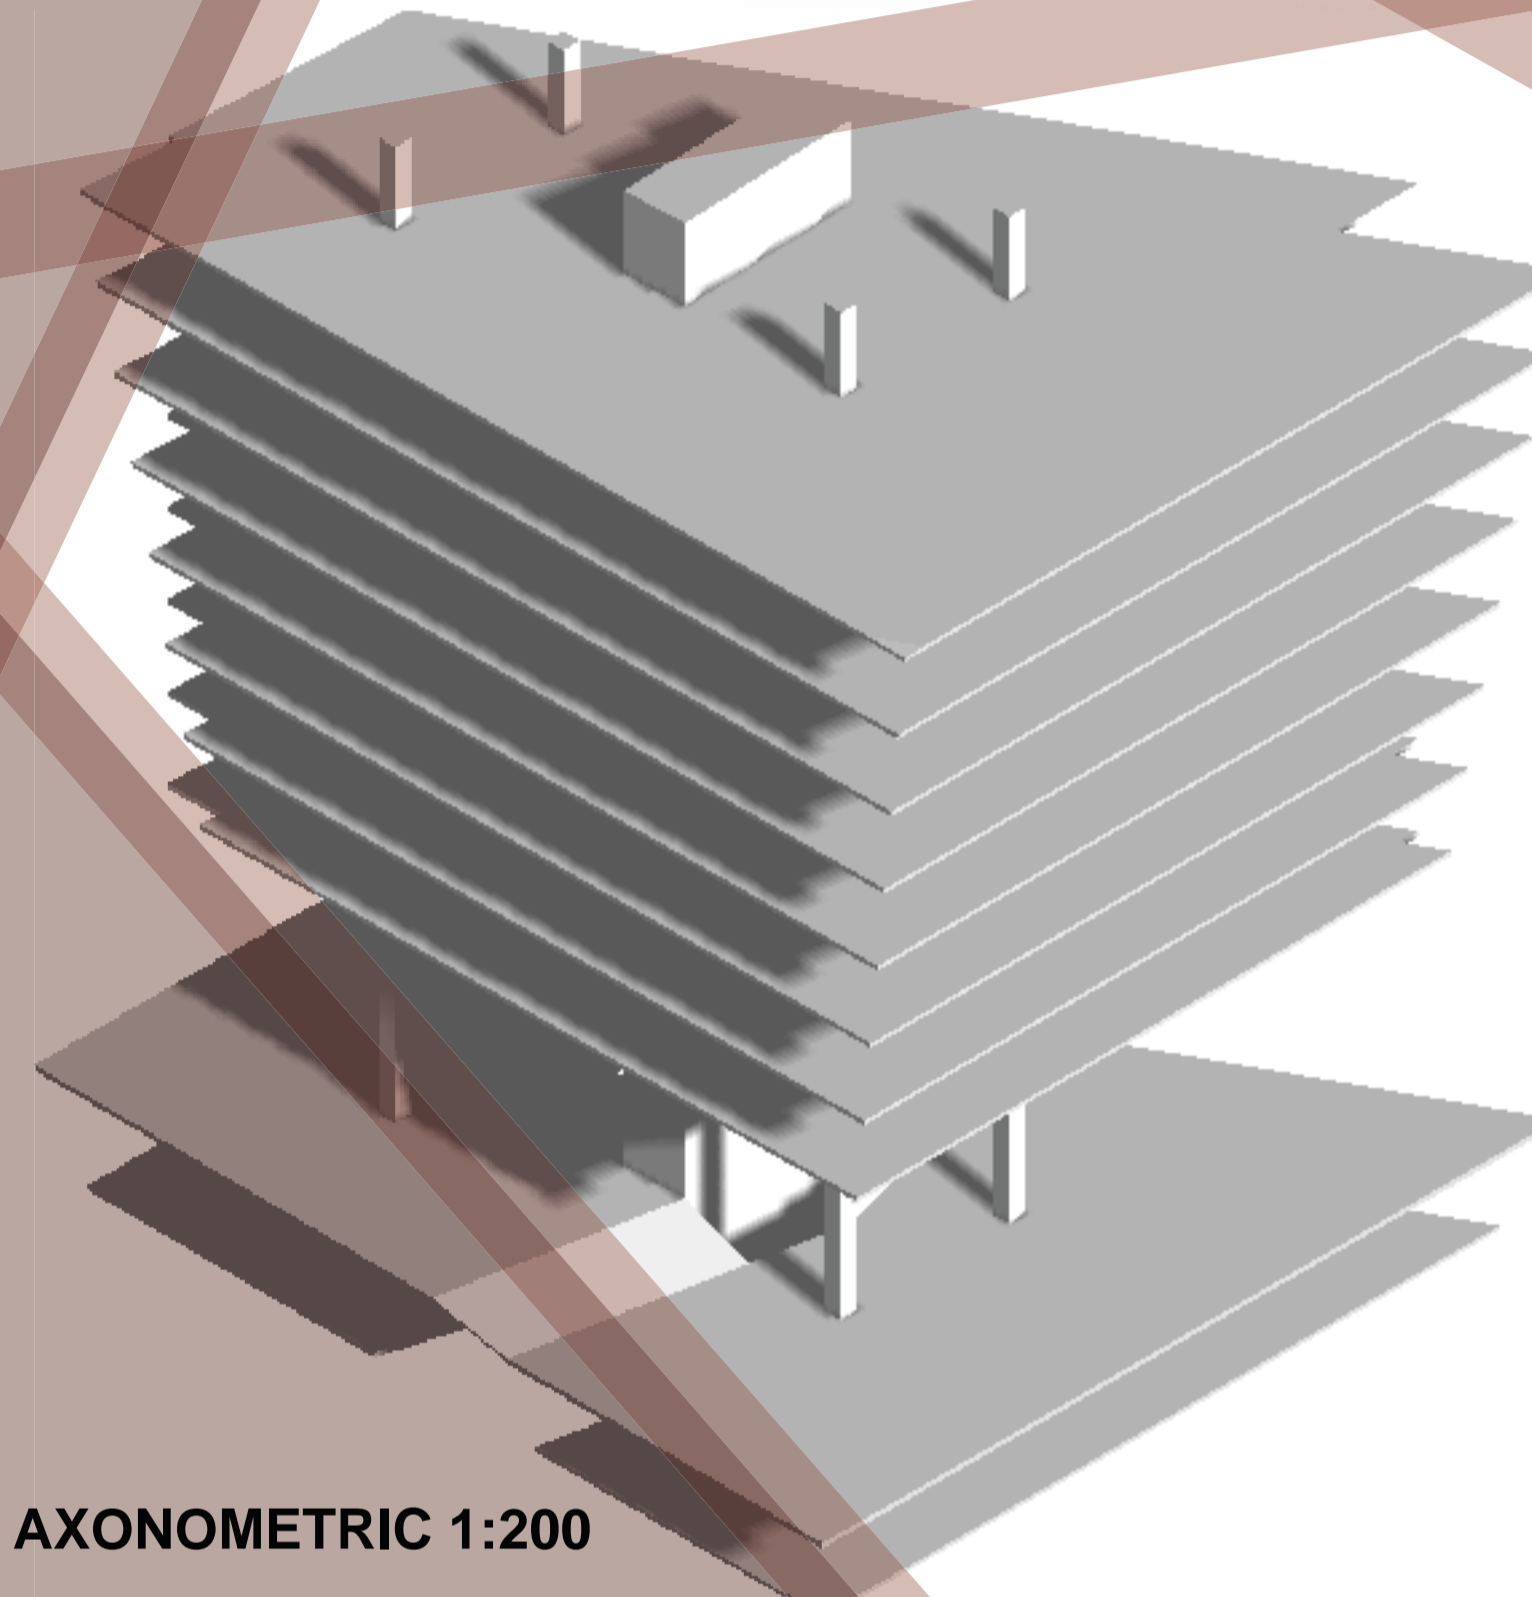


AXONOMETRIC 1:200

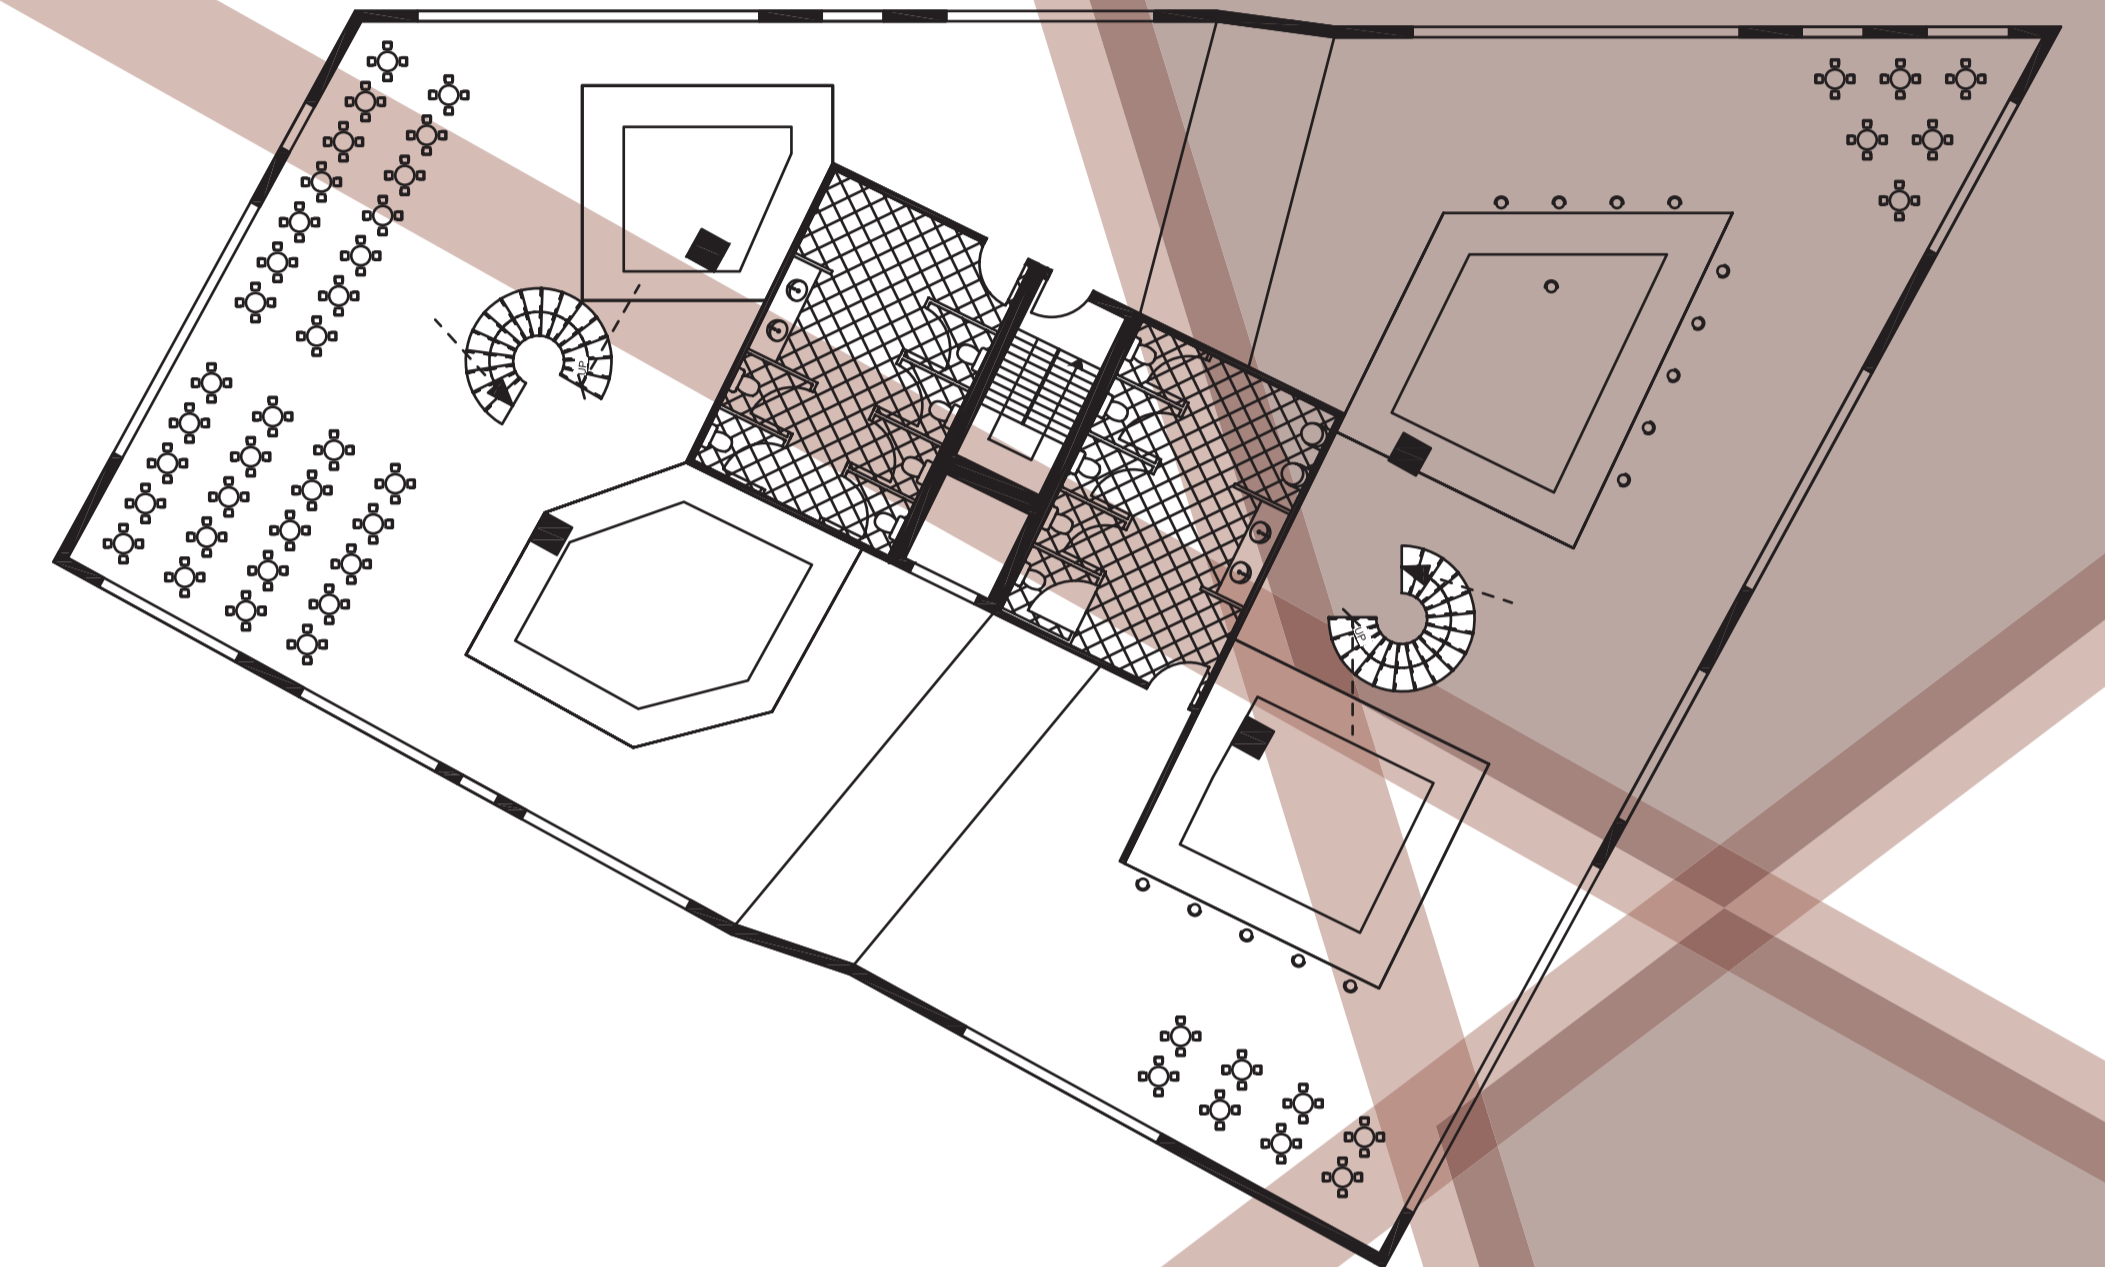


FIRST FLOOR 1:200



SECOND TO TOP FLOOR 1:200

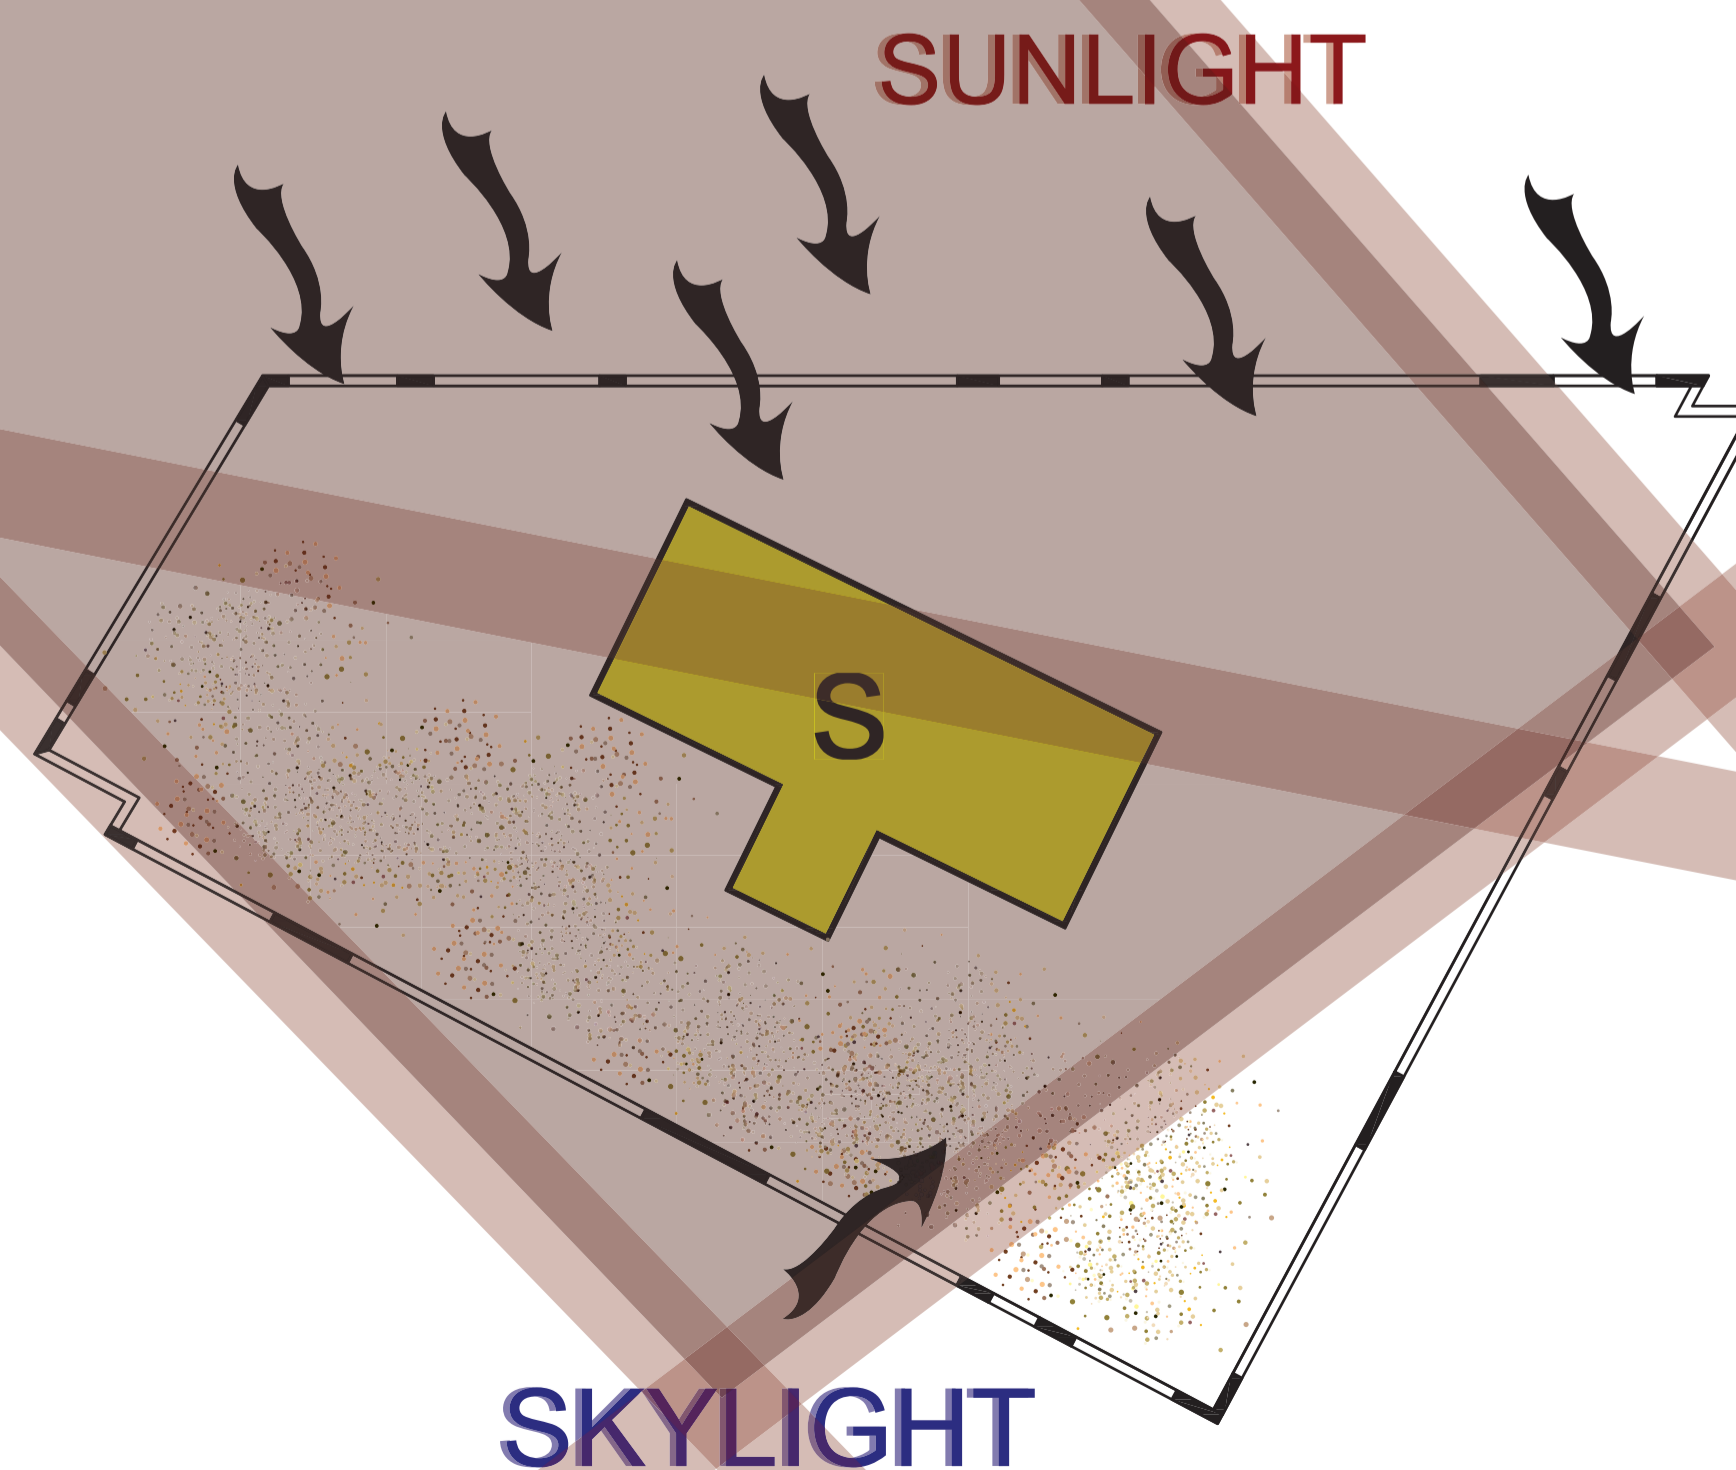

SKYLIGHT

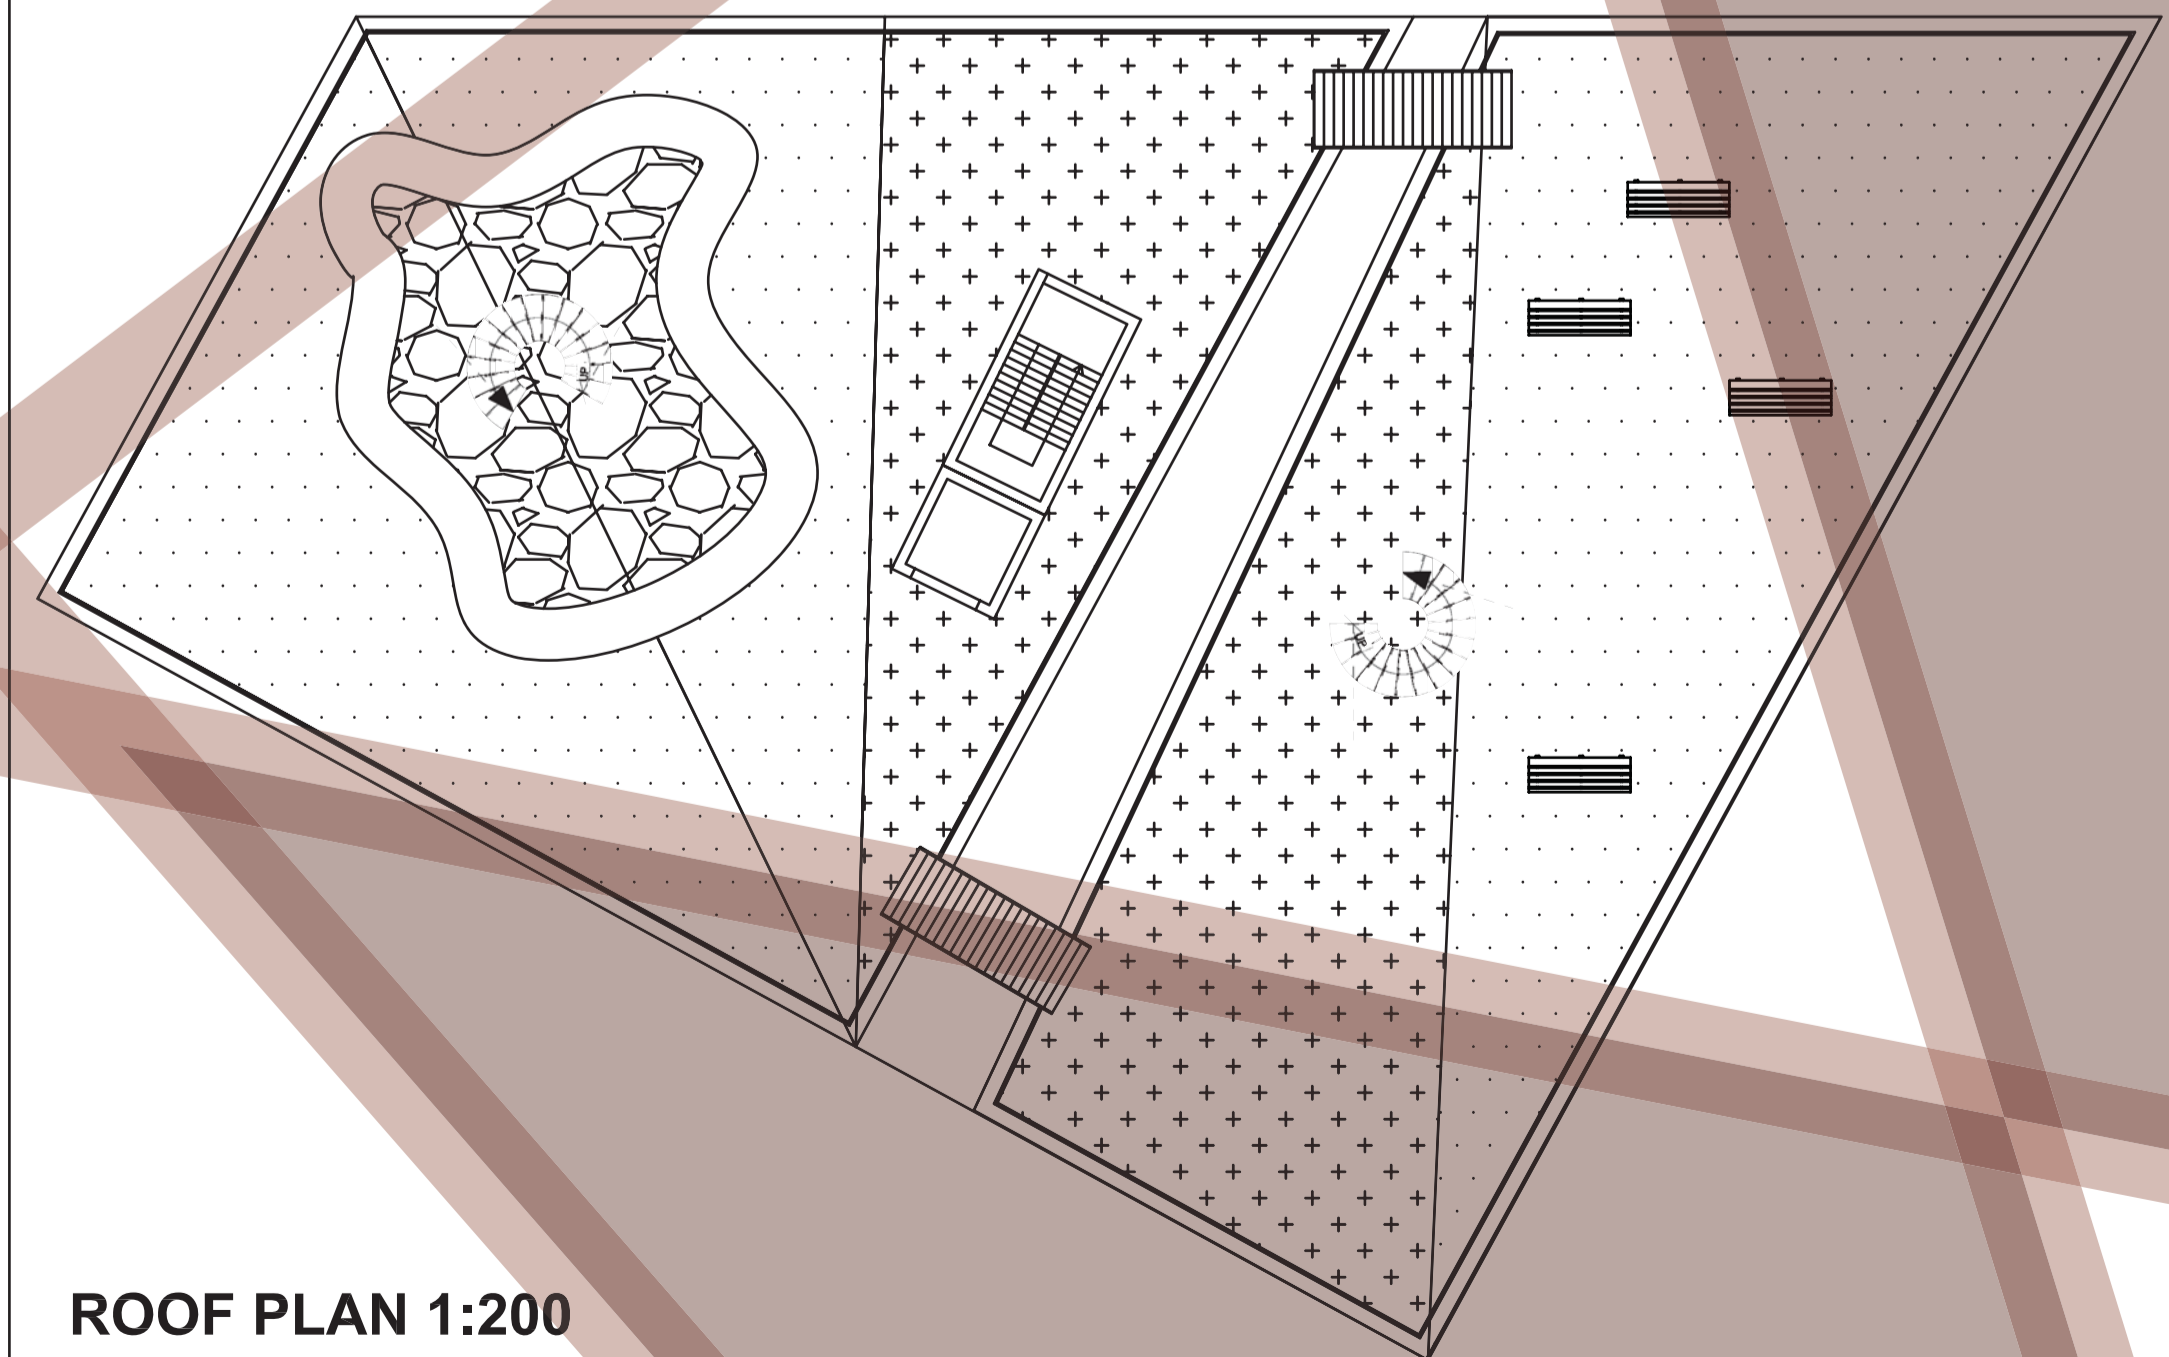

ROOF PLAN 1:200