


Location Plan 1:10000




Aerial Plan 1:200

G1

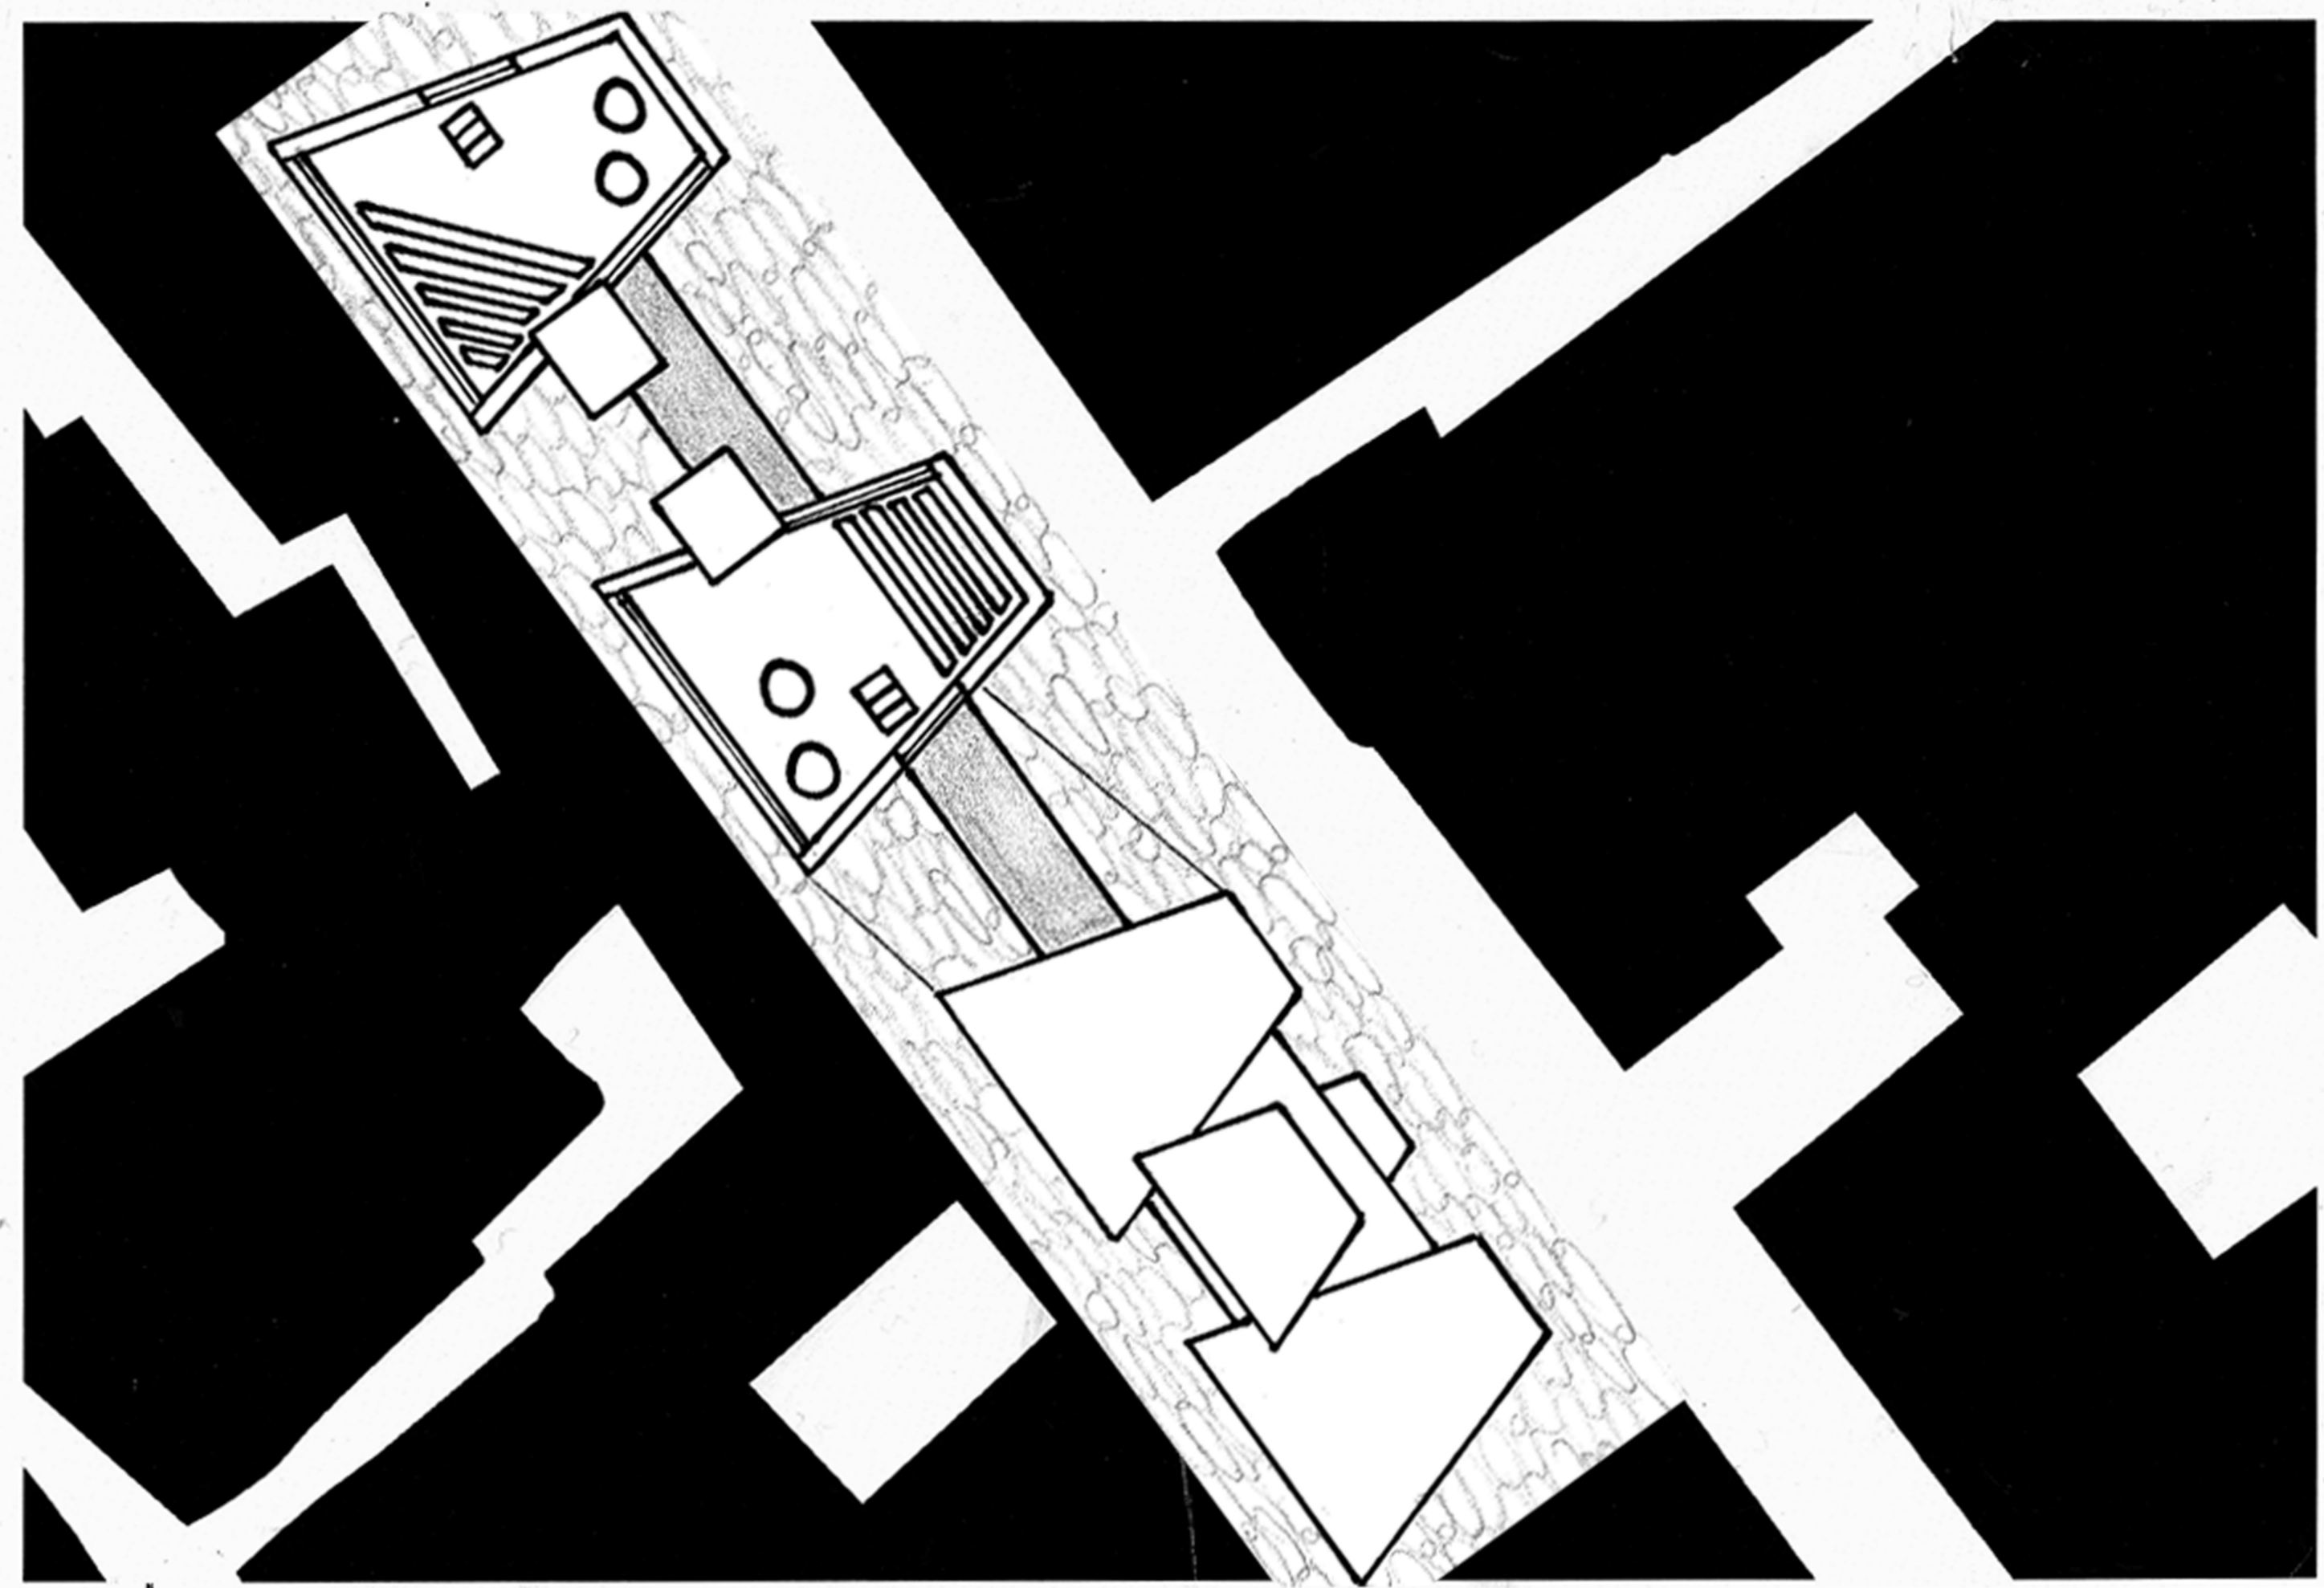


# Jerusalem


**EMMA SQUIRE**  
307160335

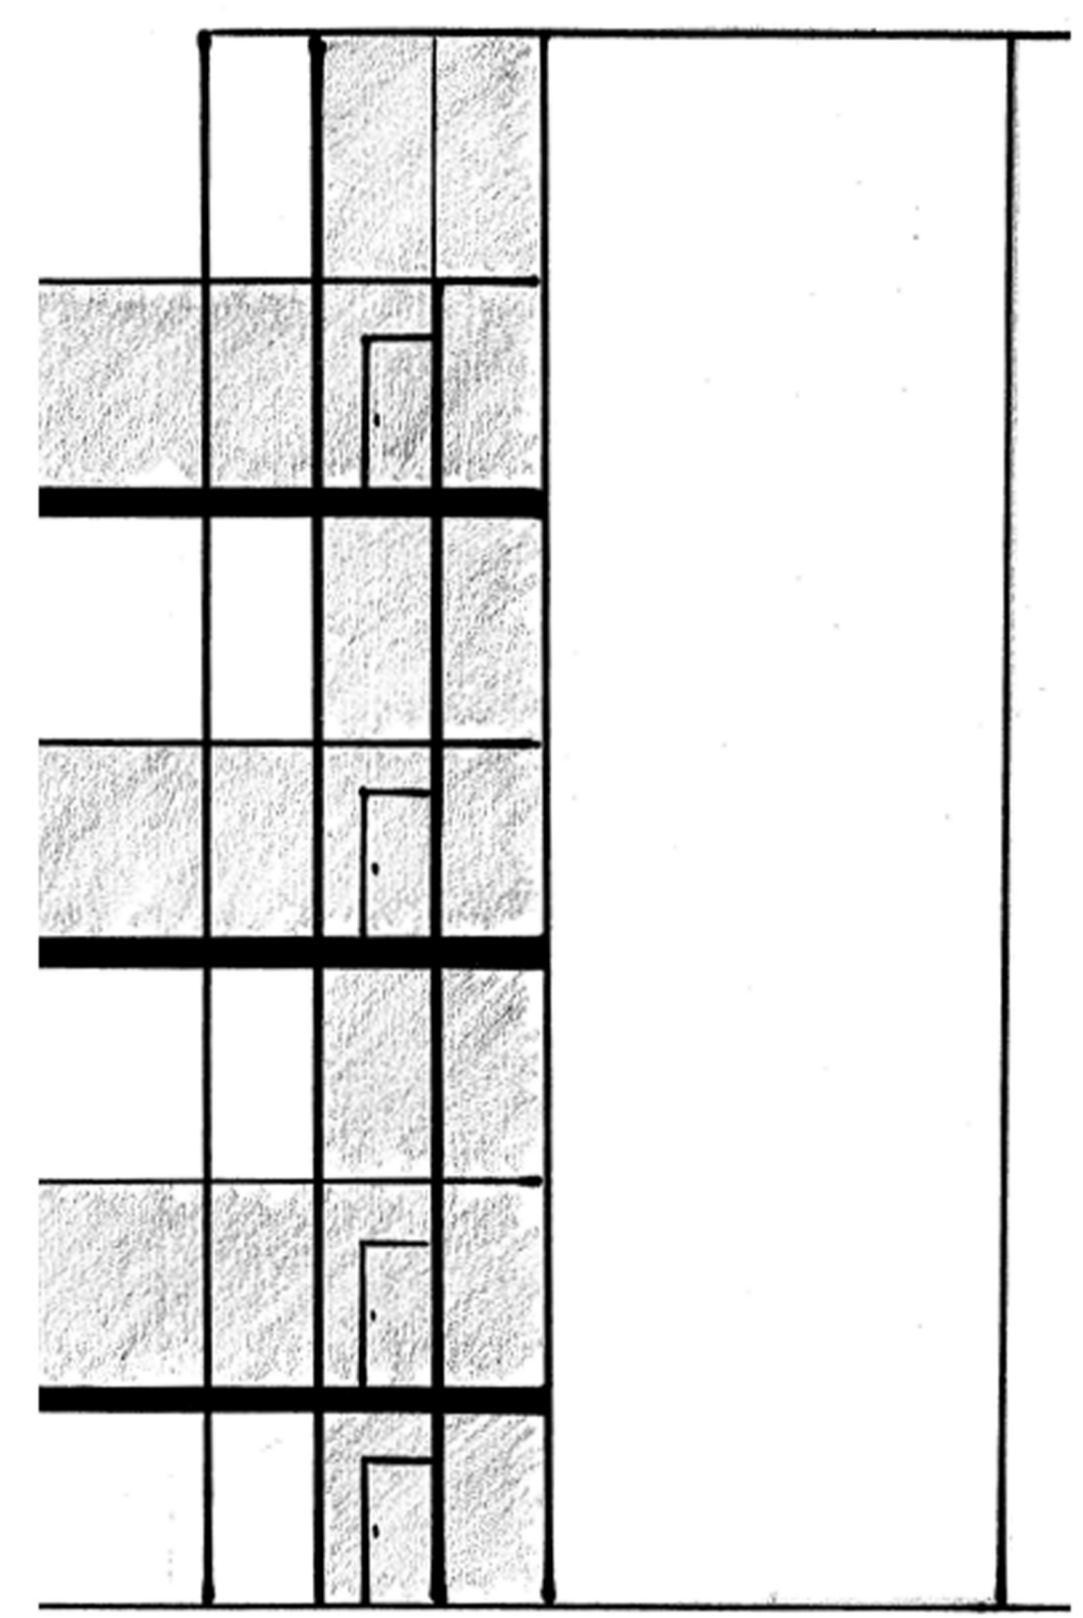


Glazed Bridges & Tower 1:100

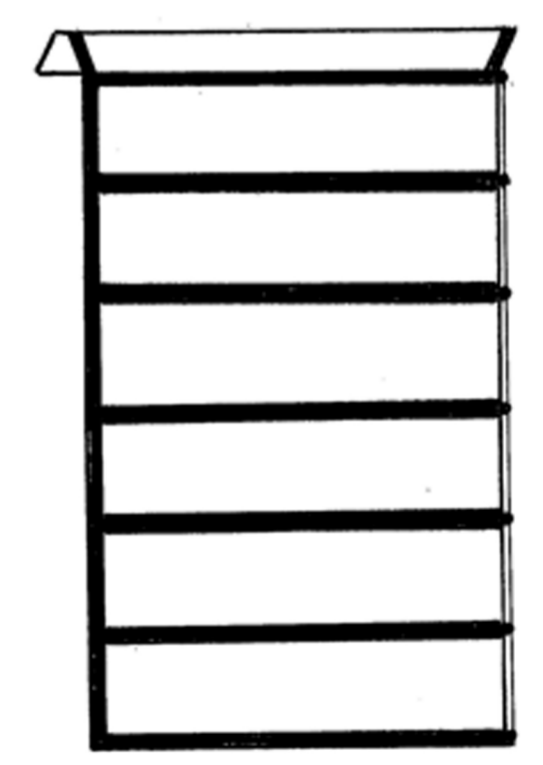

Short Sections 1:200

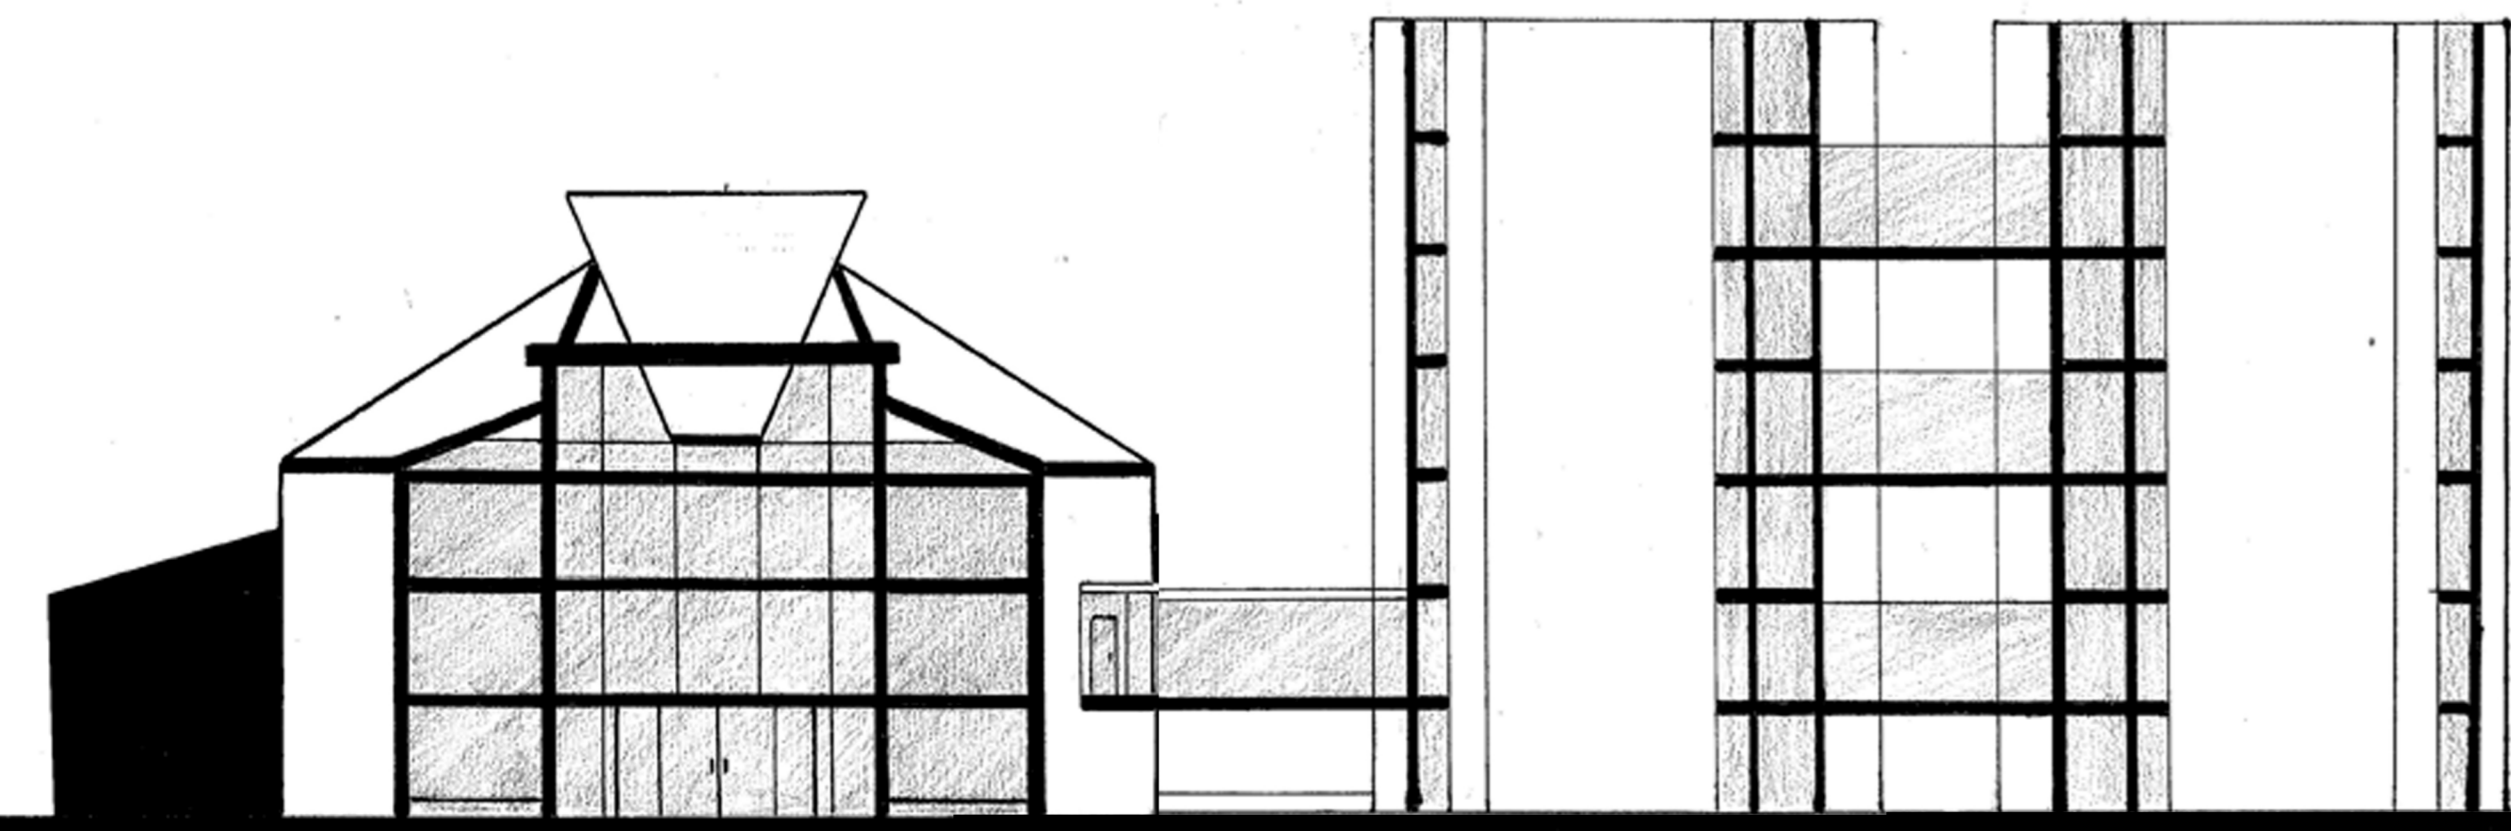

Elevation 1:200

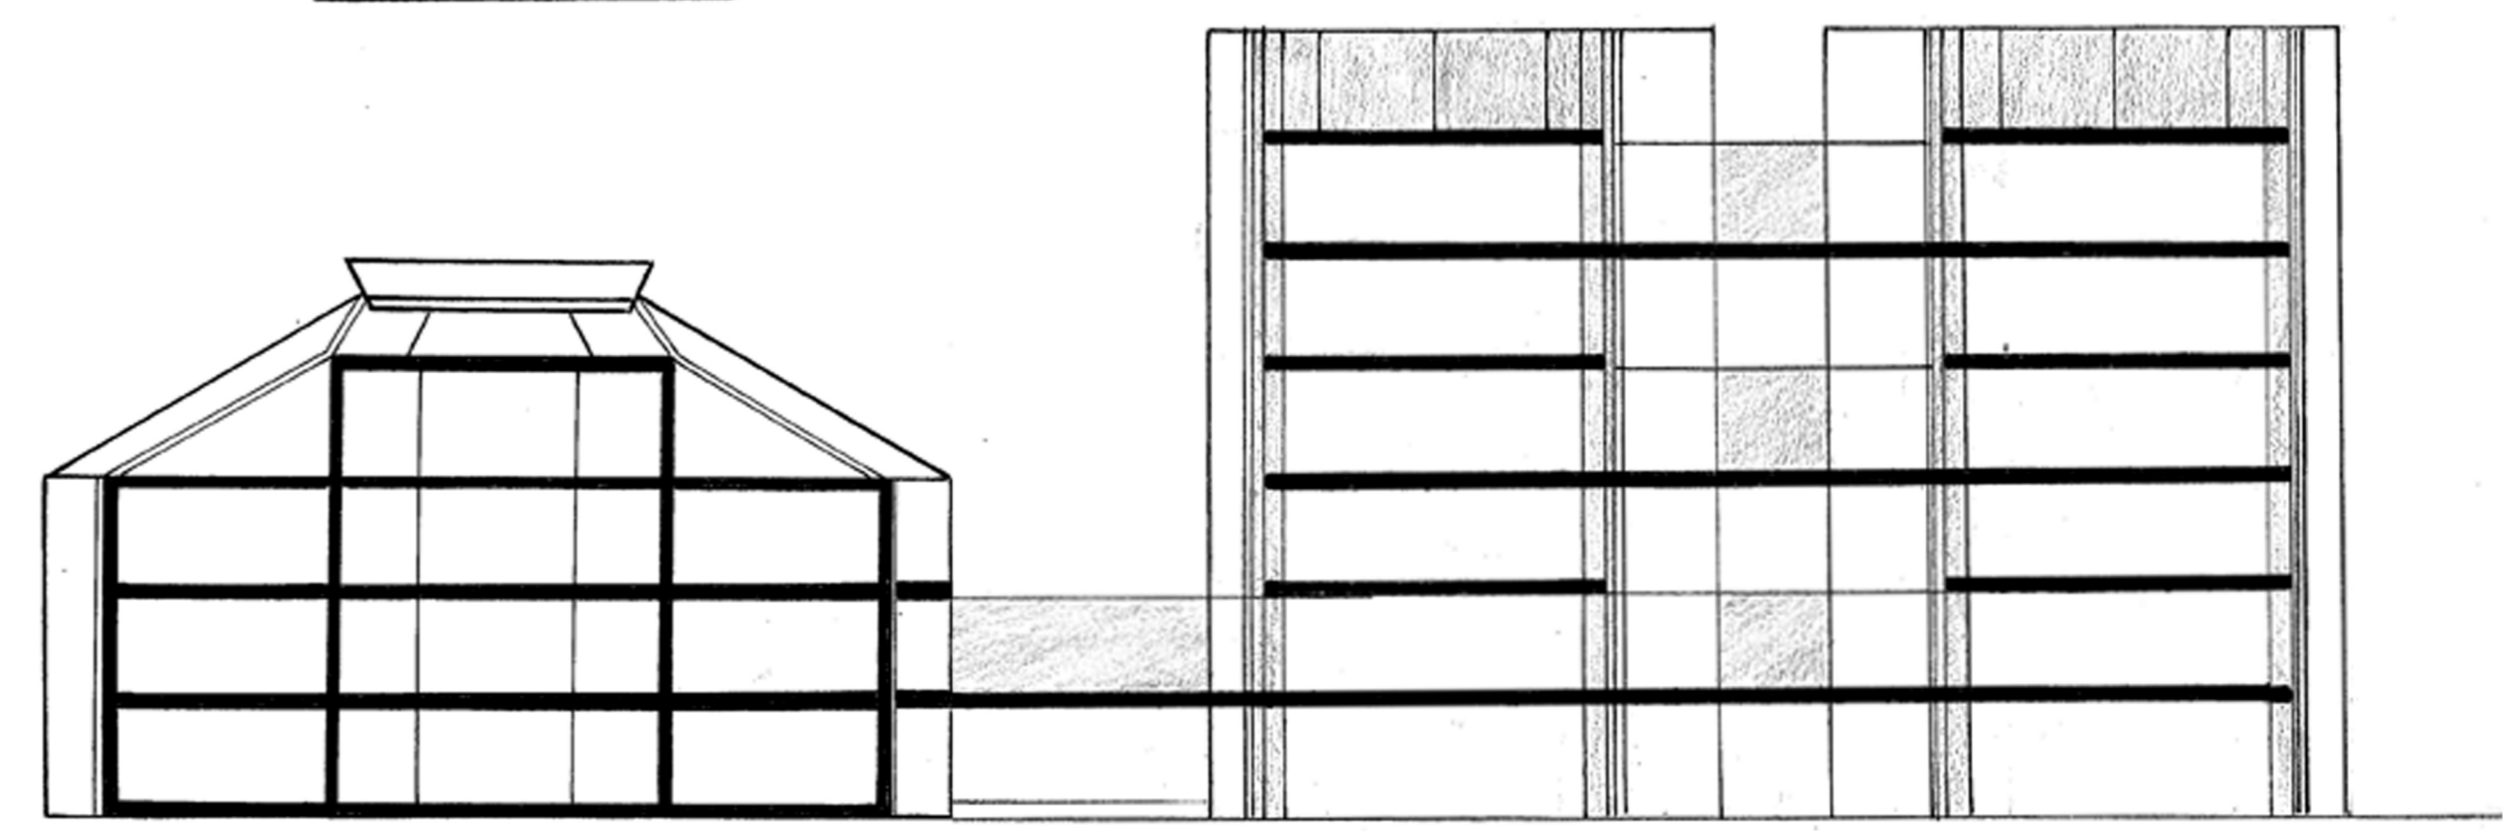

Section 1:200