

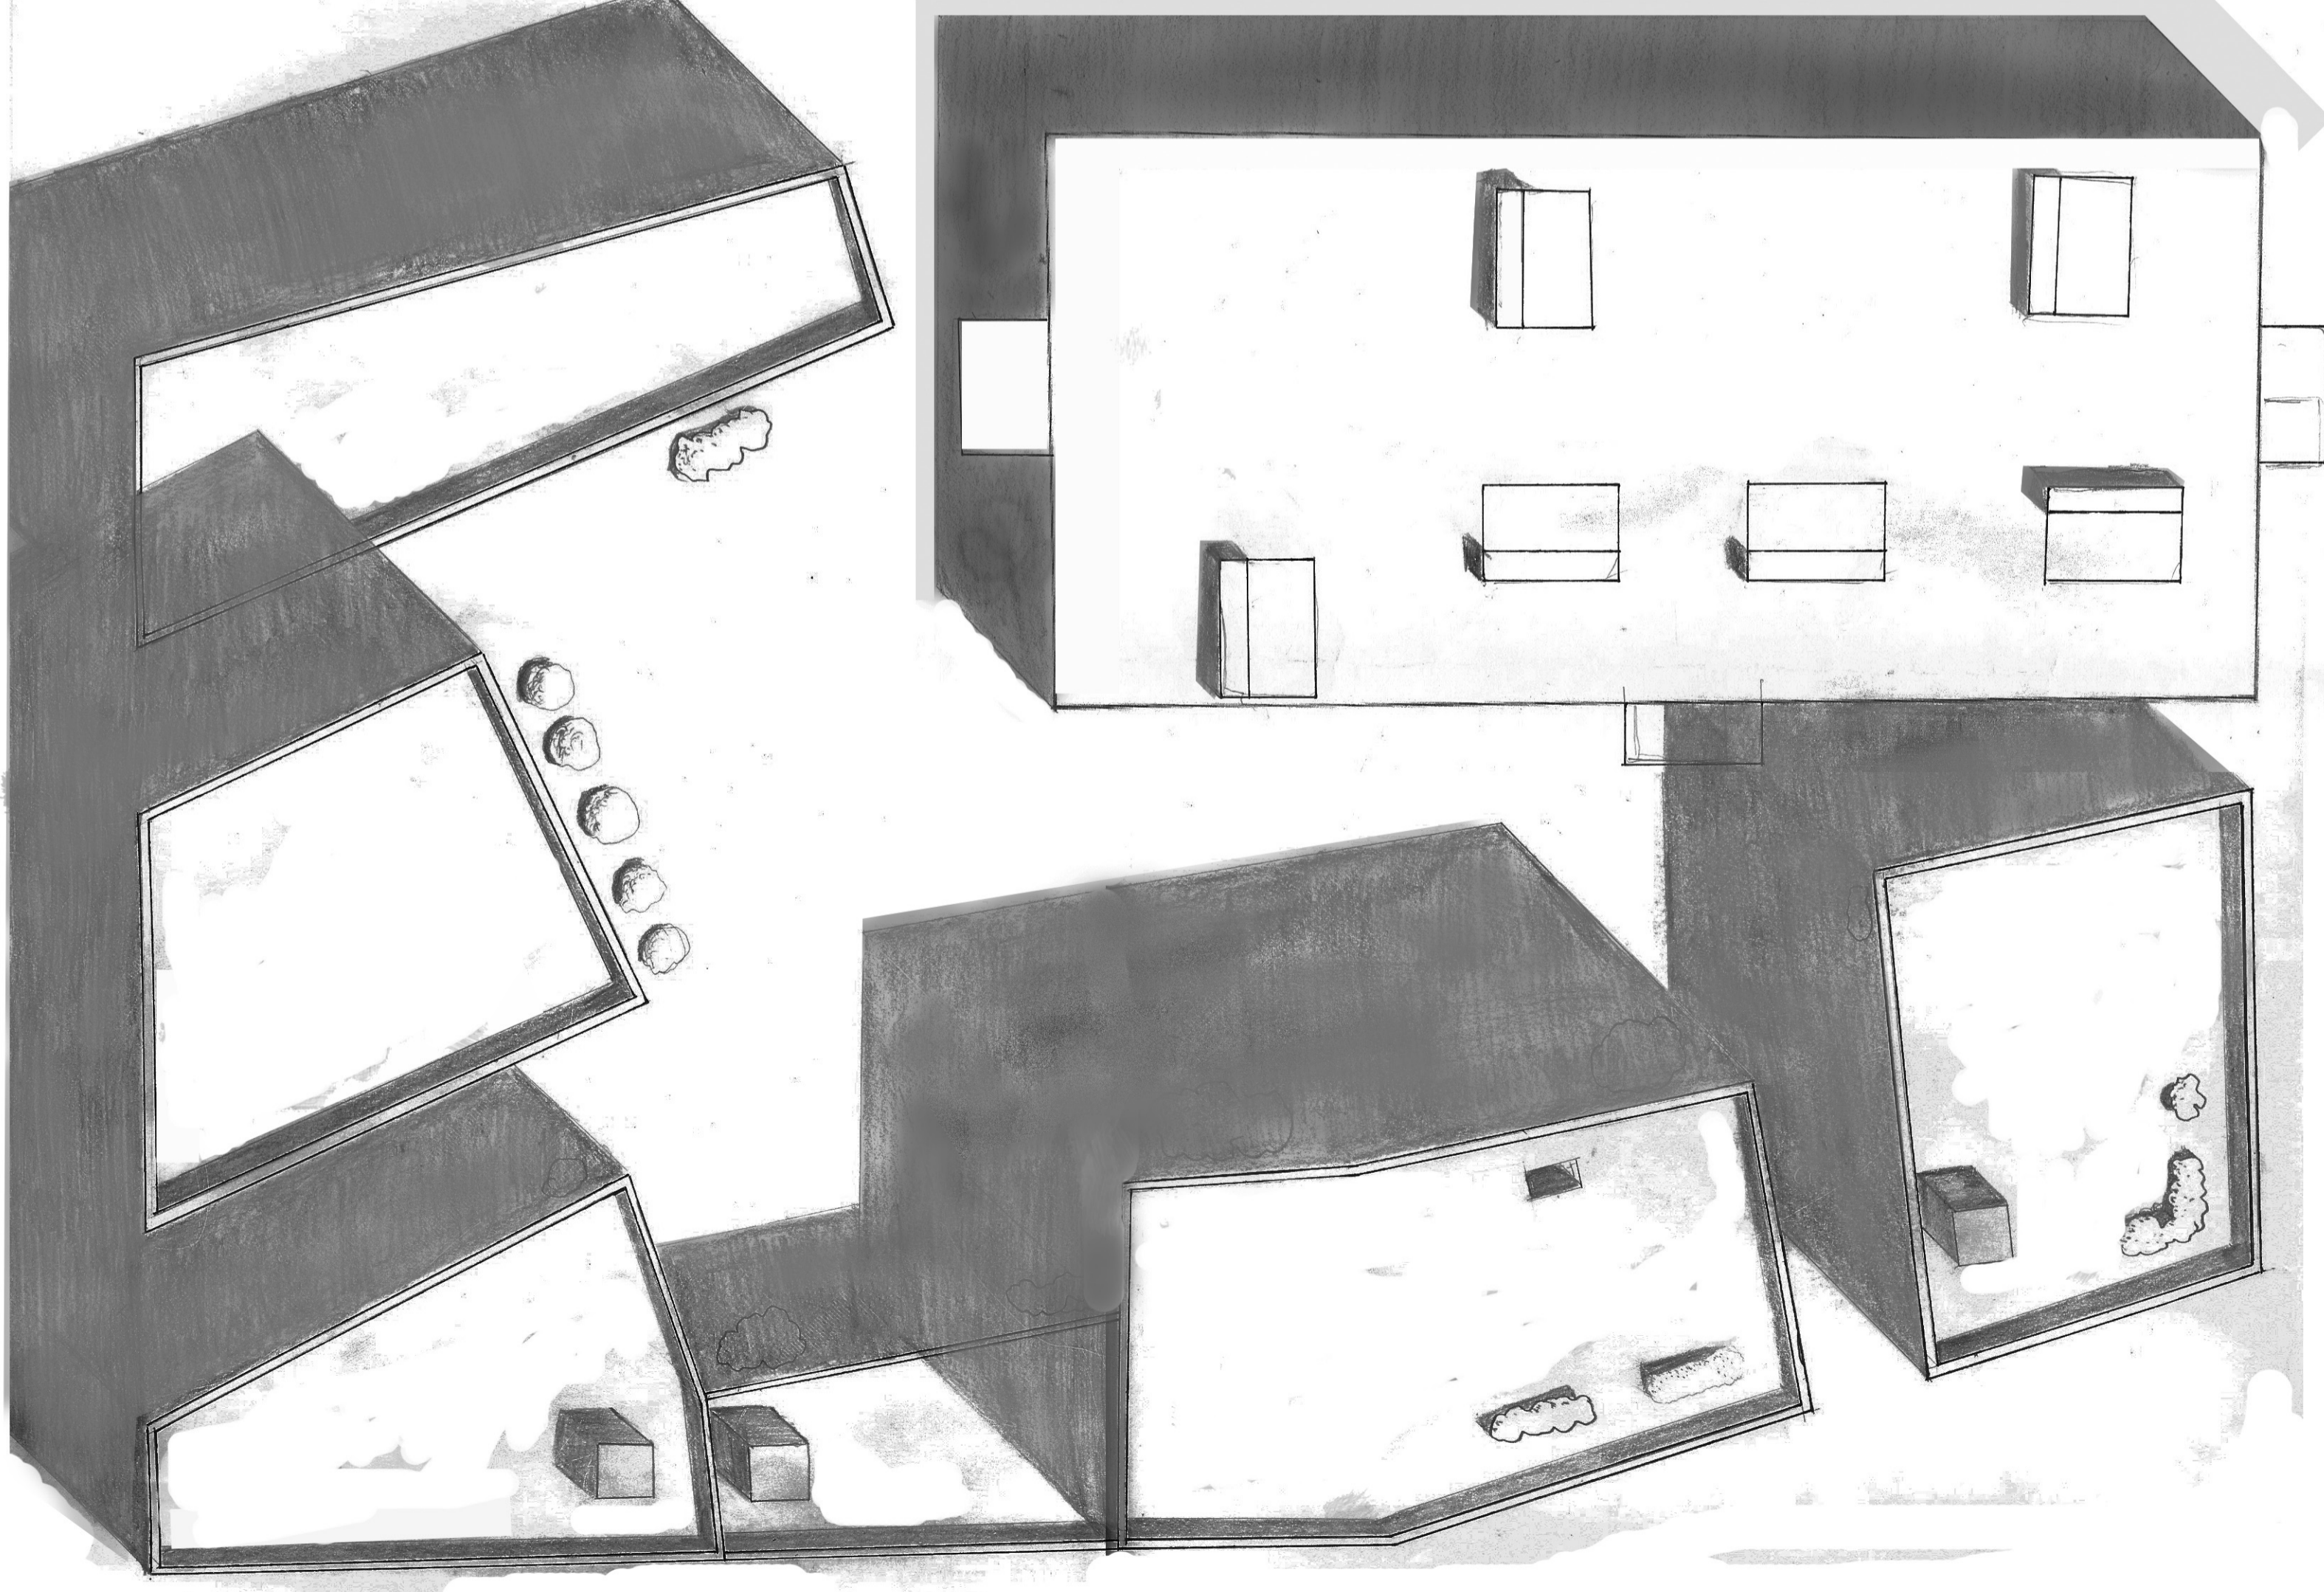


A11

0 1 5

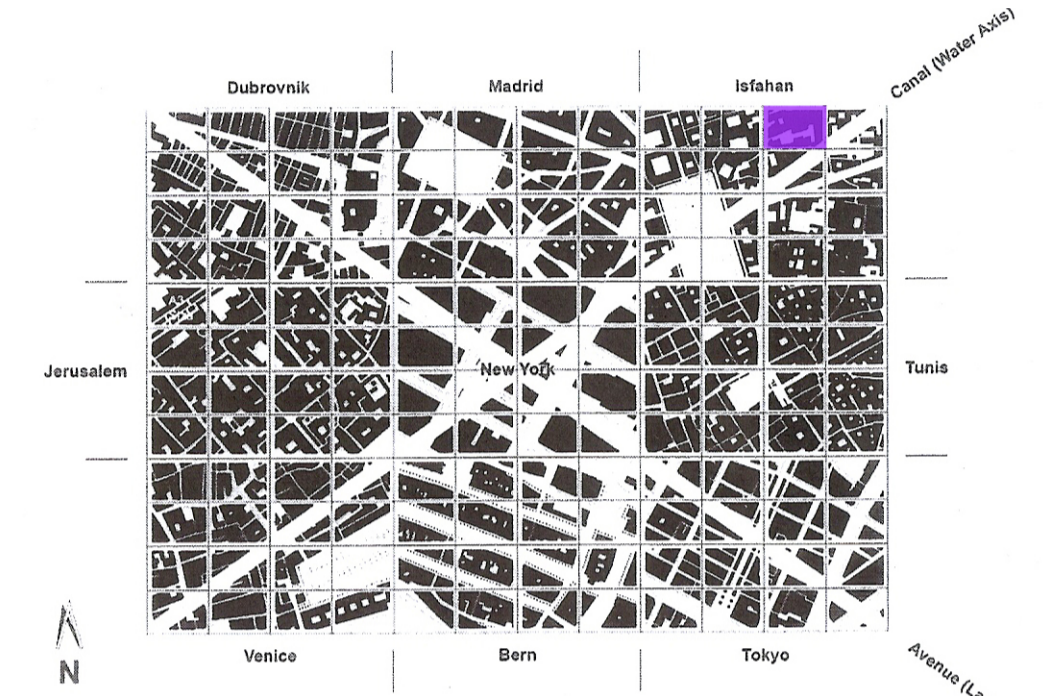

A 11

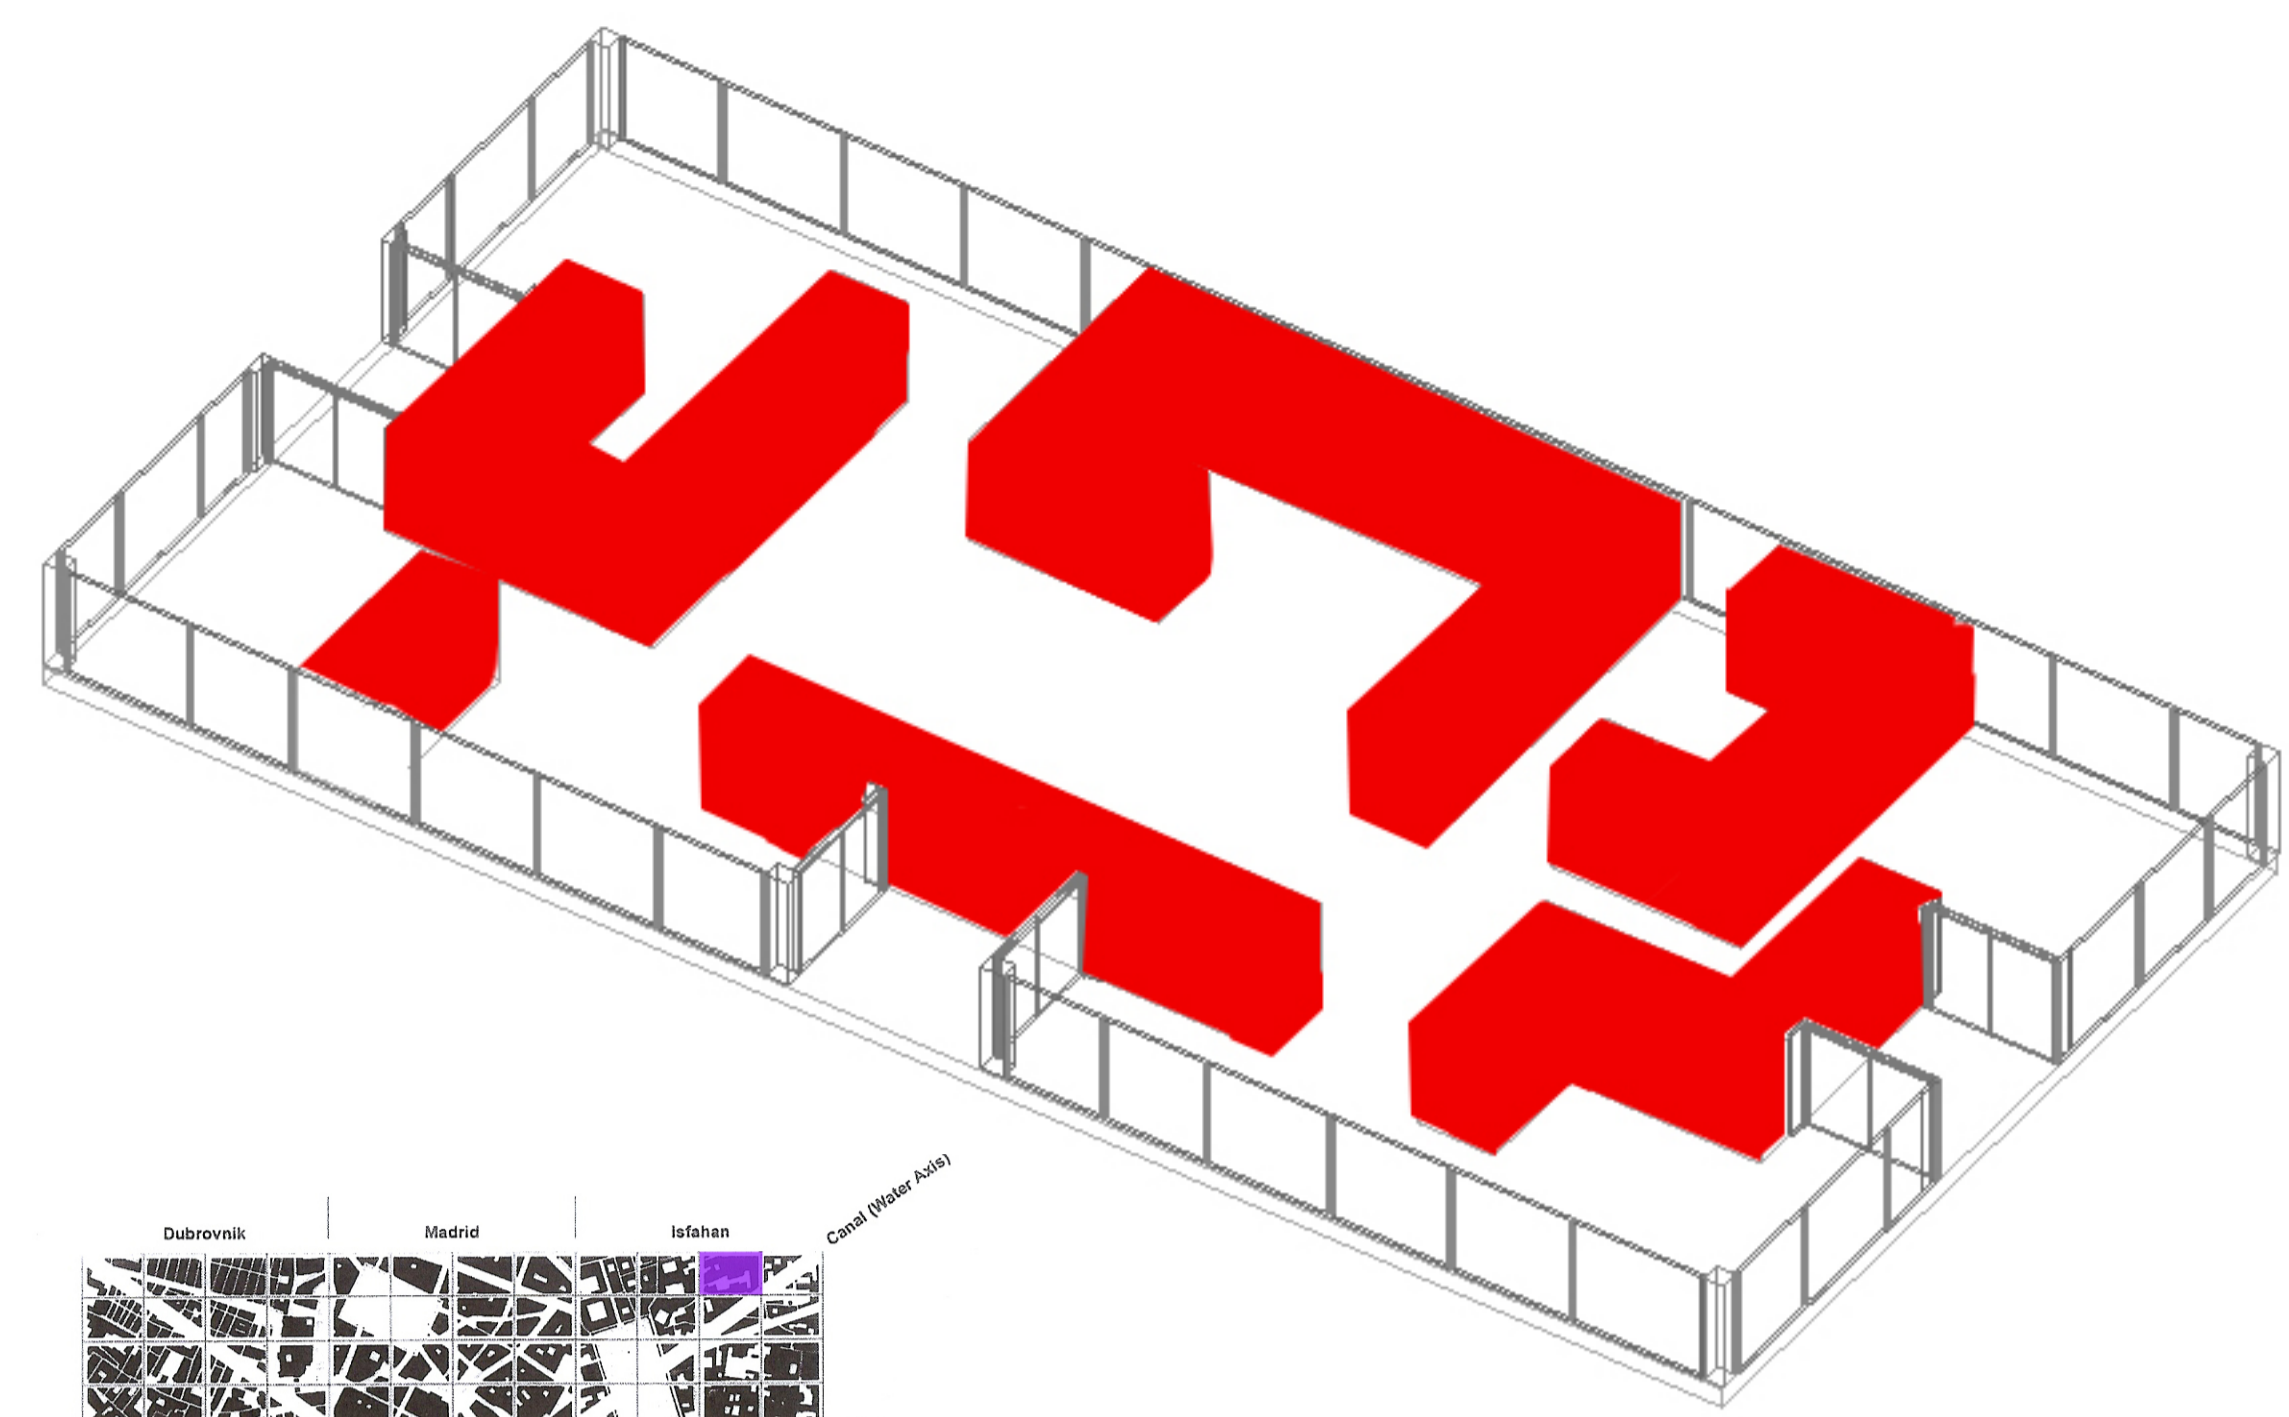

SITE PLAN 1:10 000



- Lighting
- Dining
- Kitchen
- Living room
- Rugs
- Office / Study
- Bedroom

