




Ground Floor
1:200

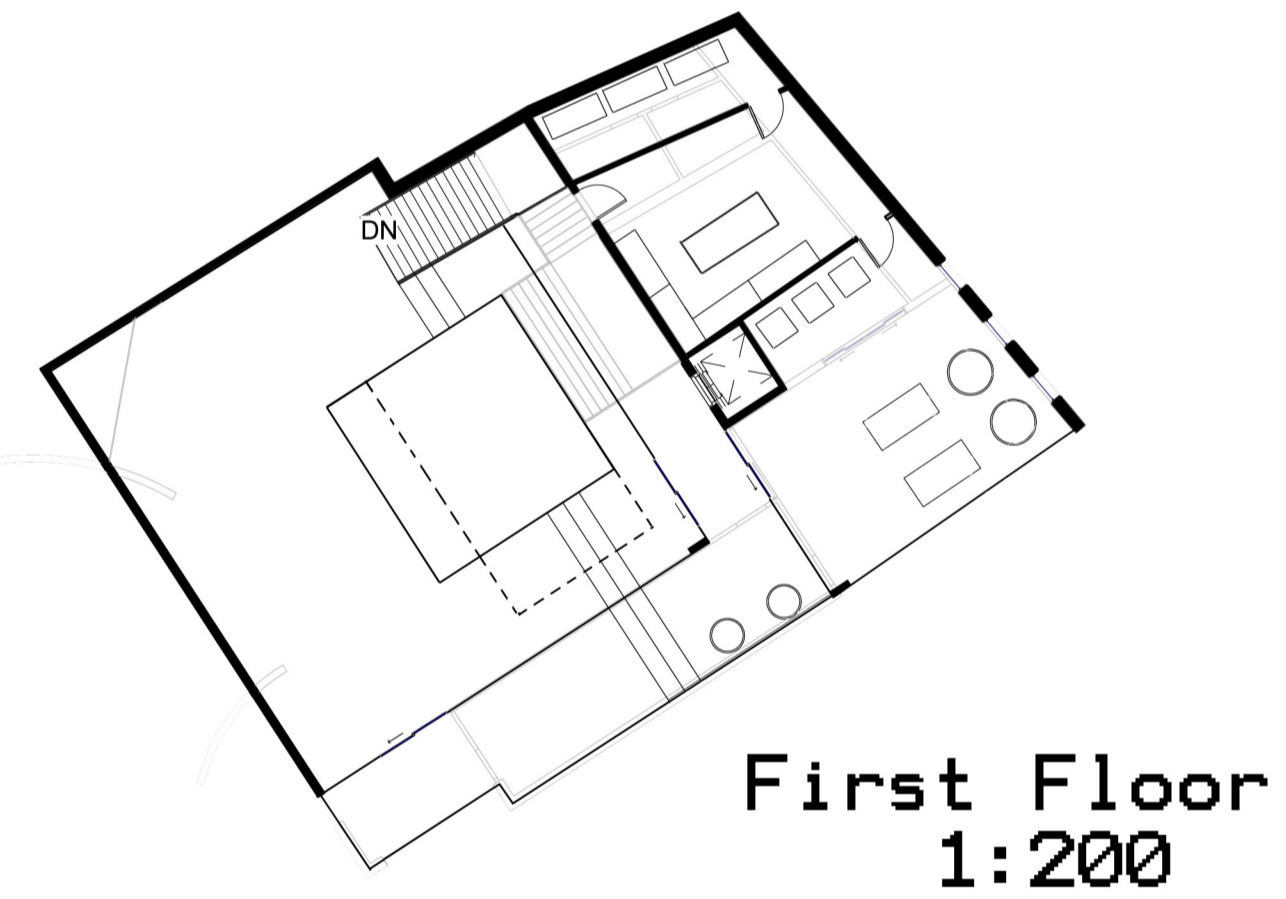

First Floor
1:200

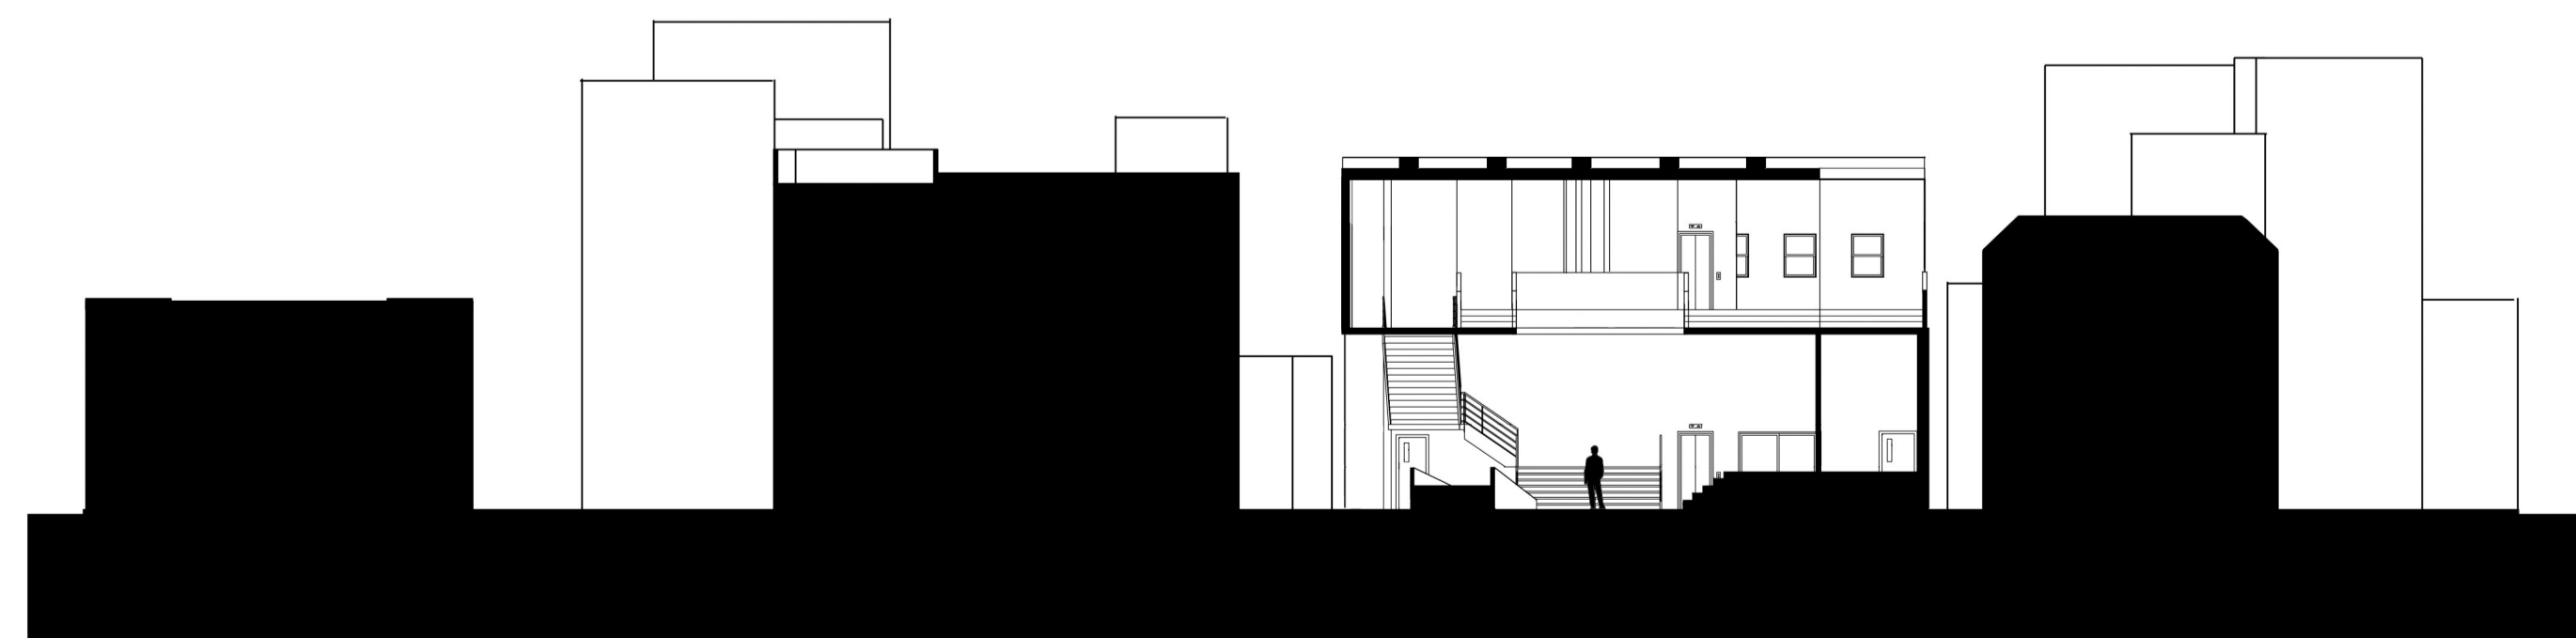

Section 1:200 B

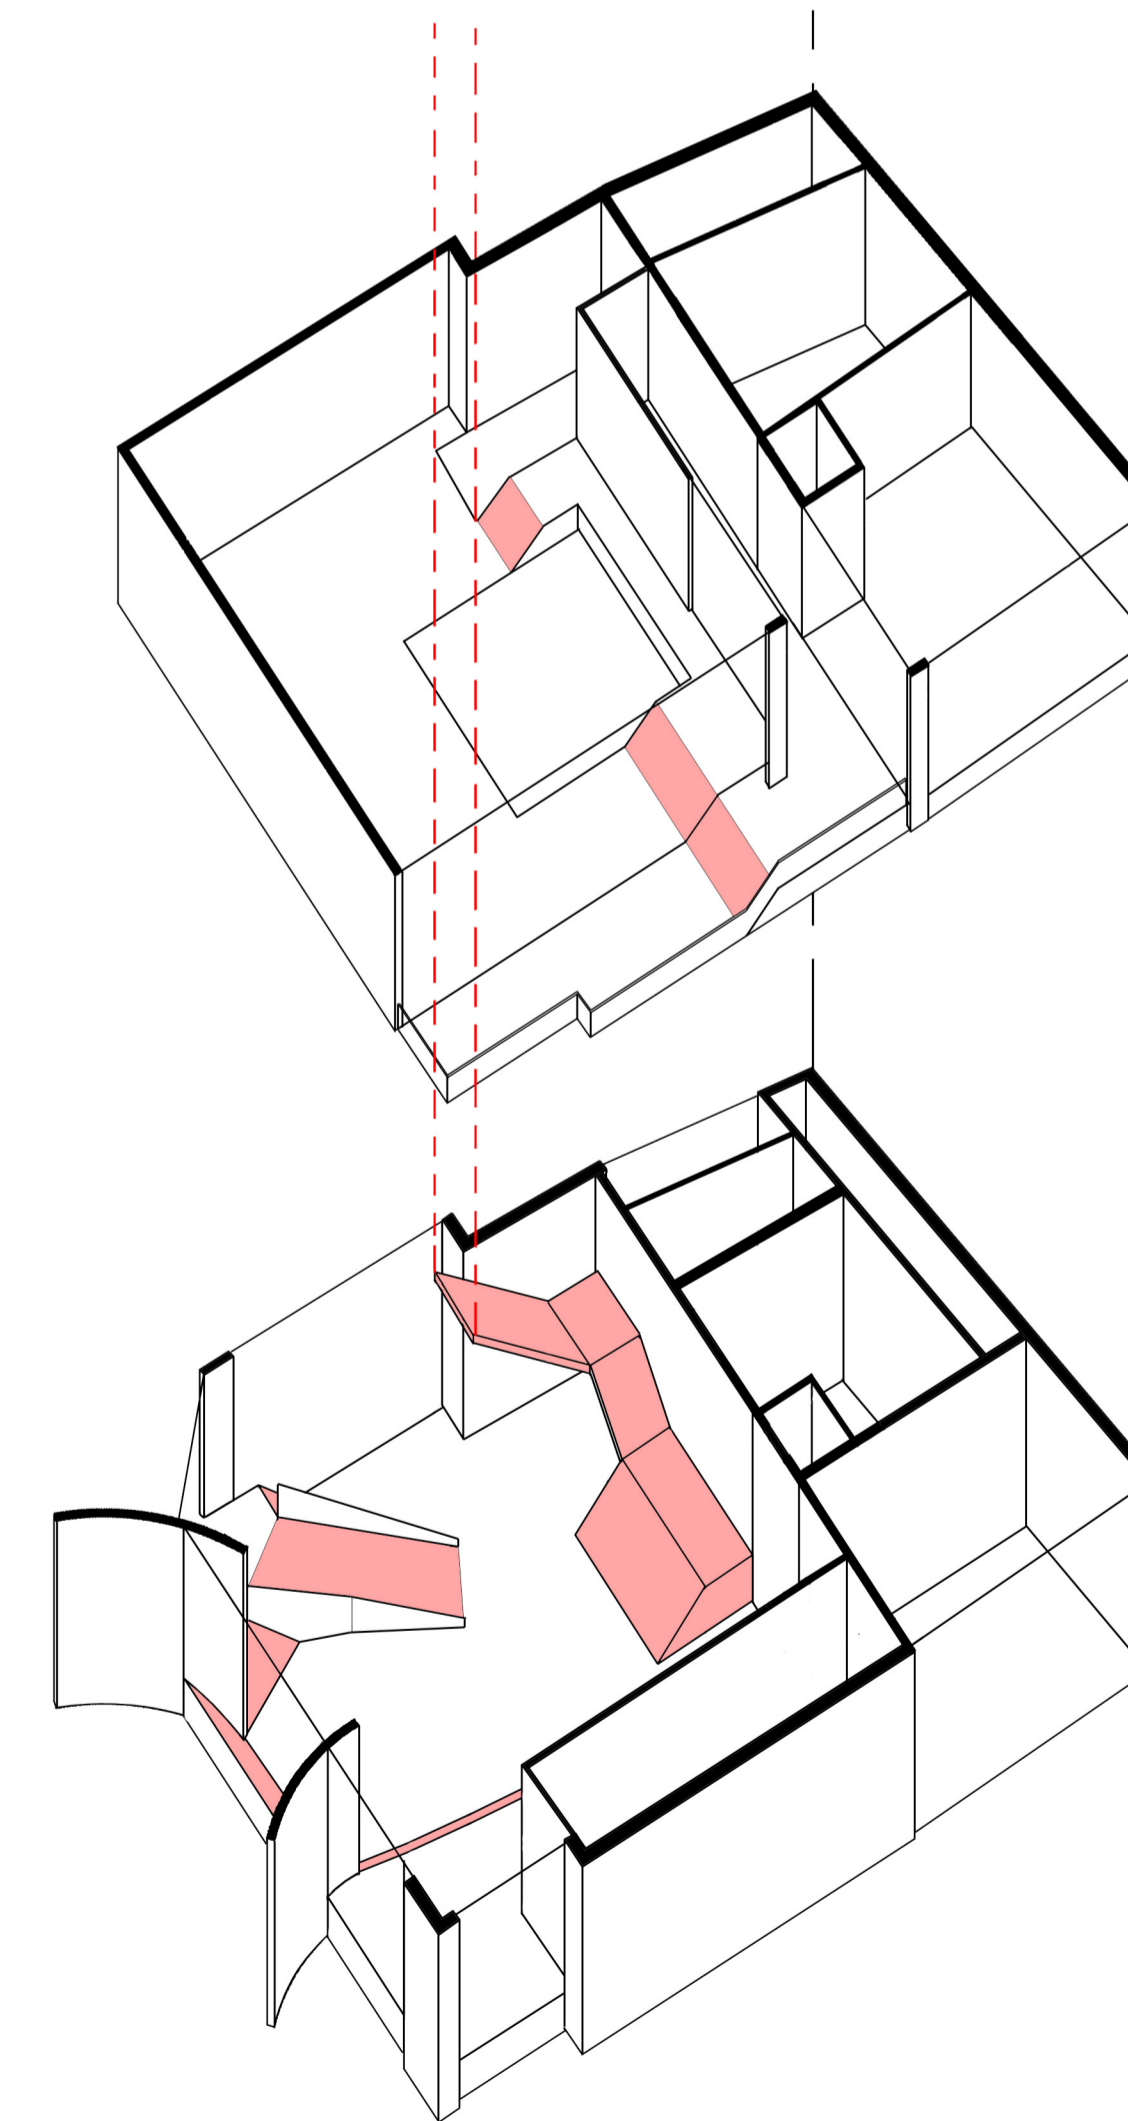

Axonometric 1:200