

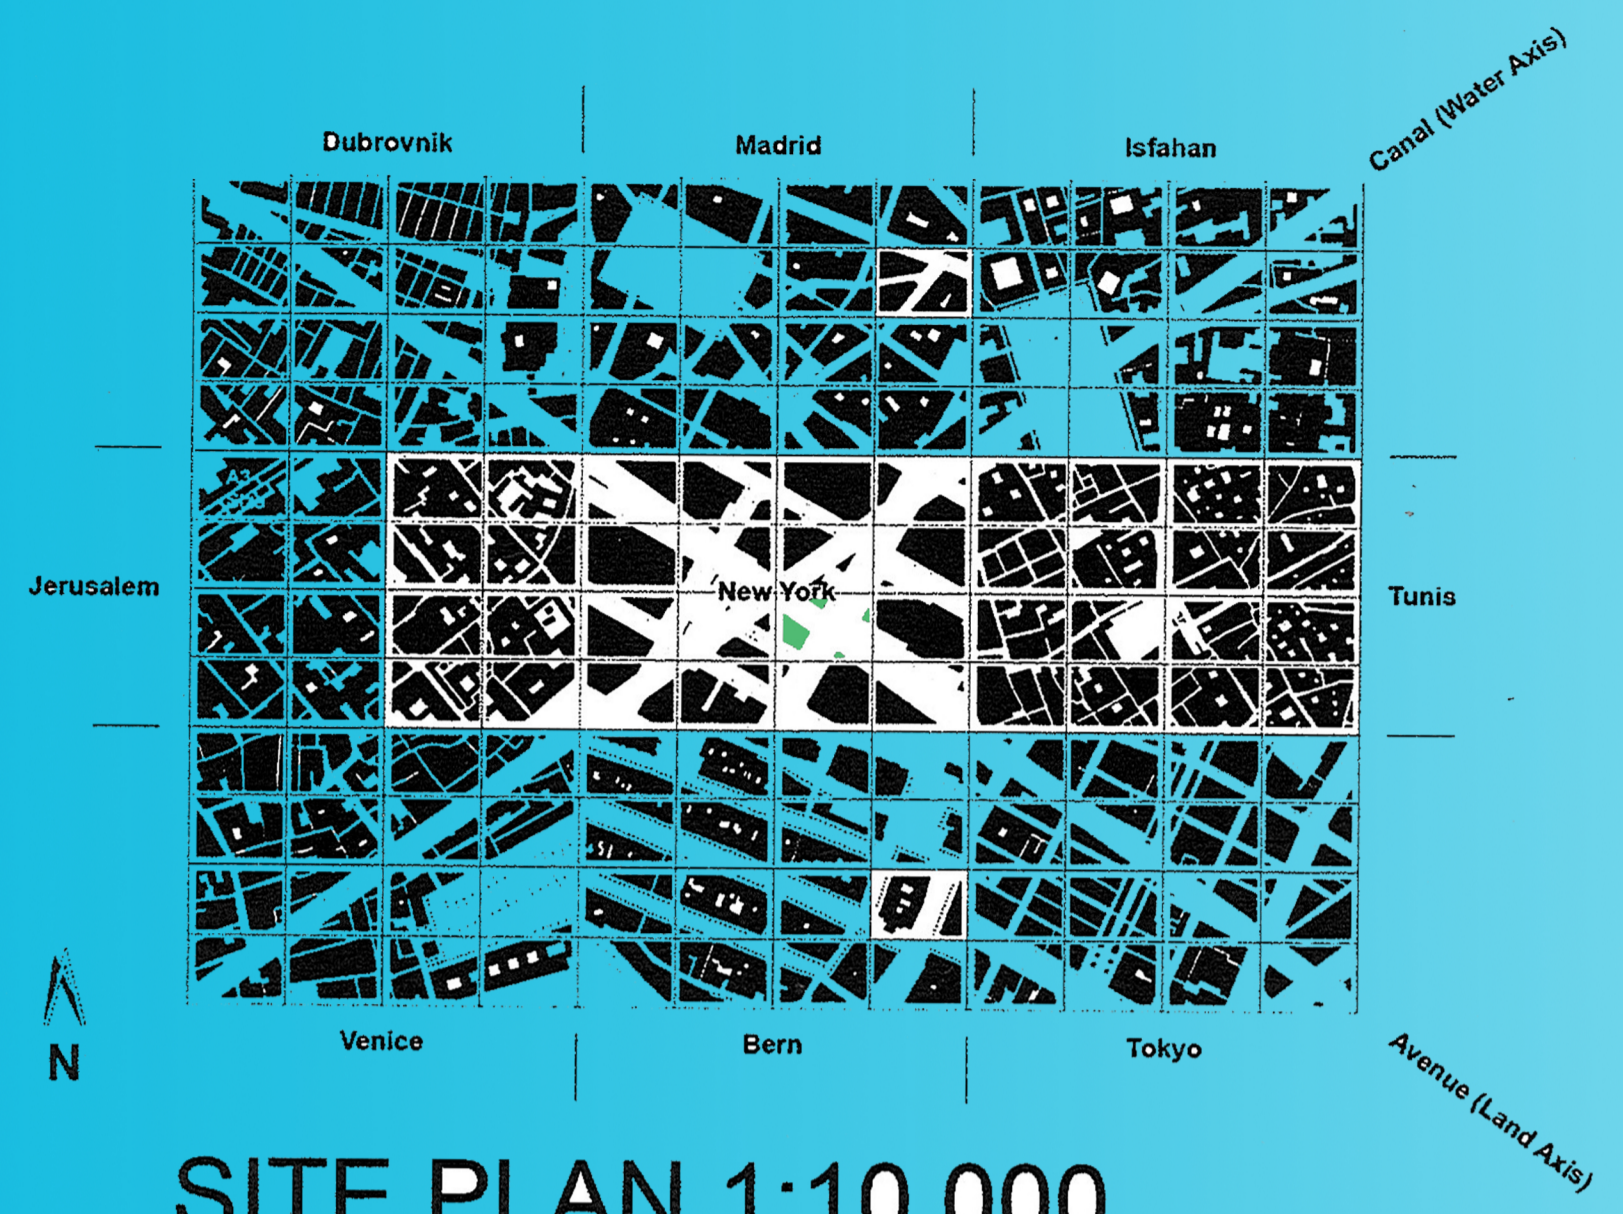



G-7

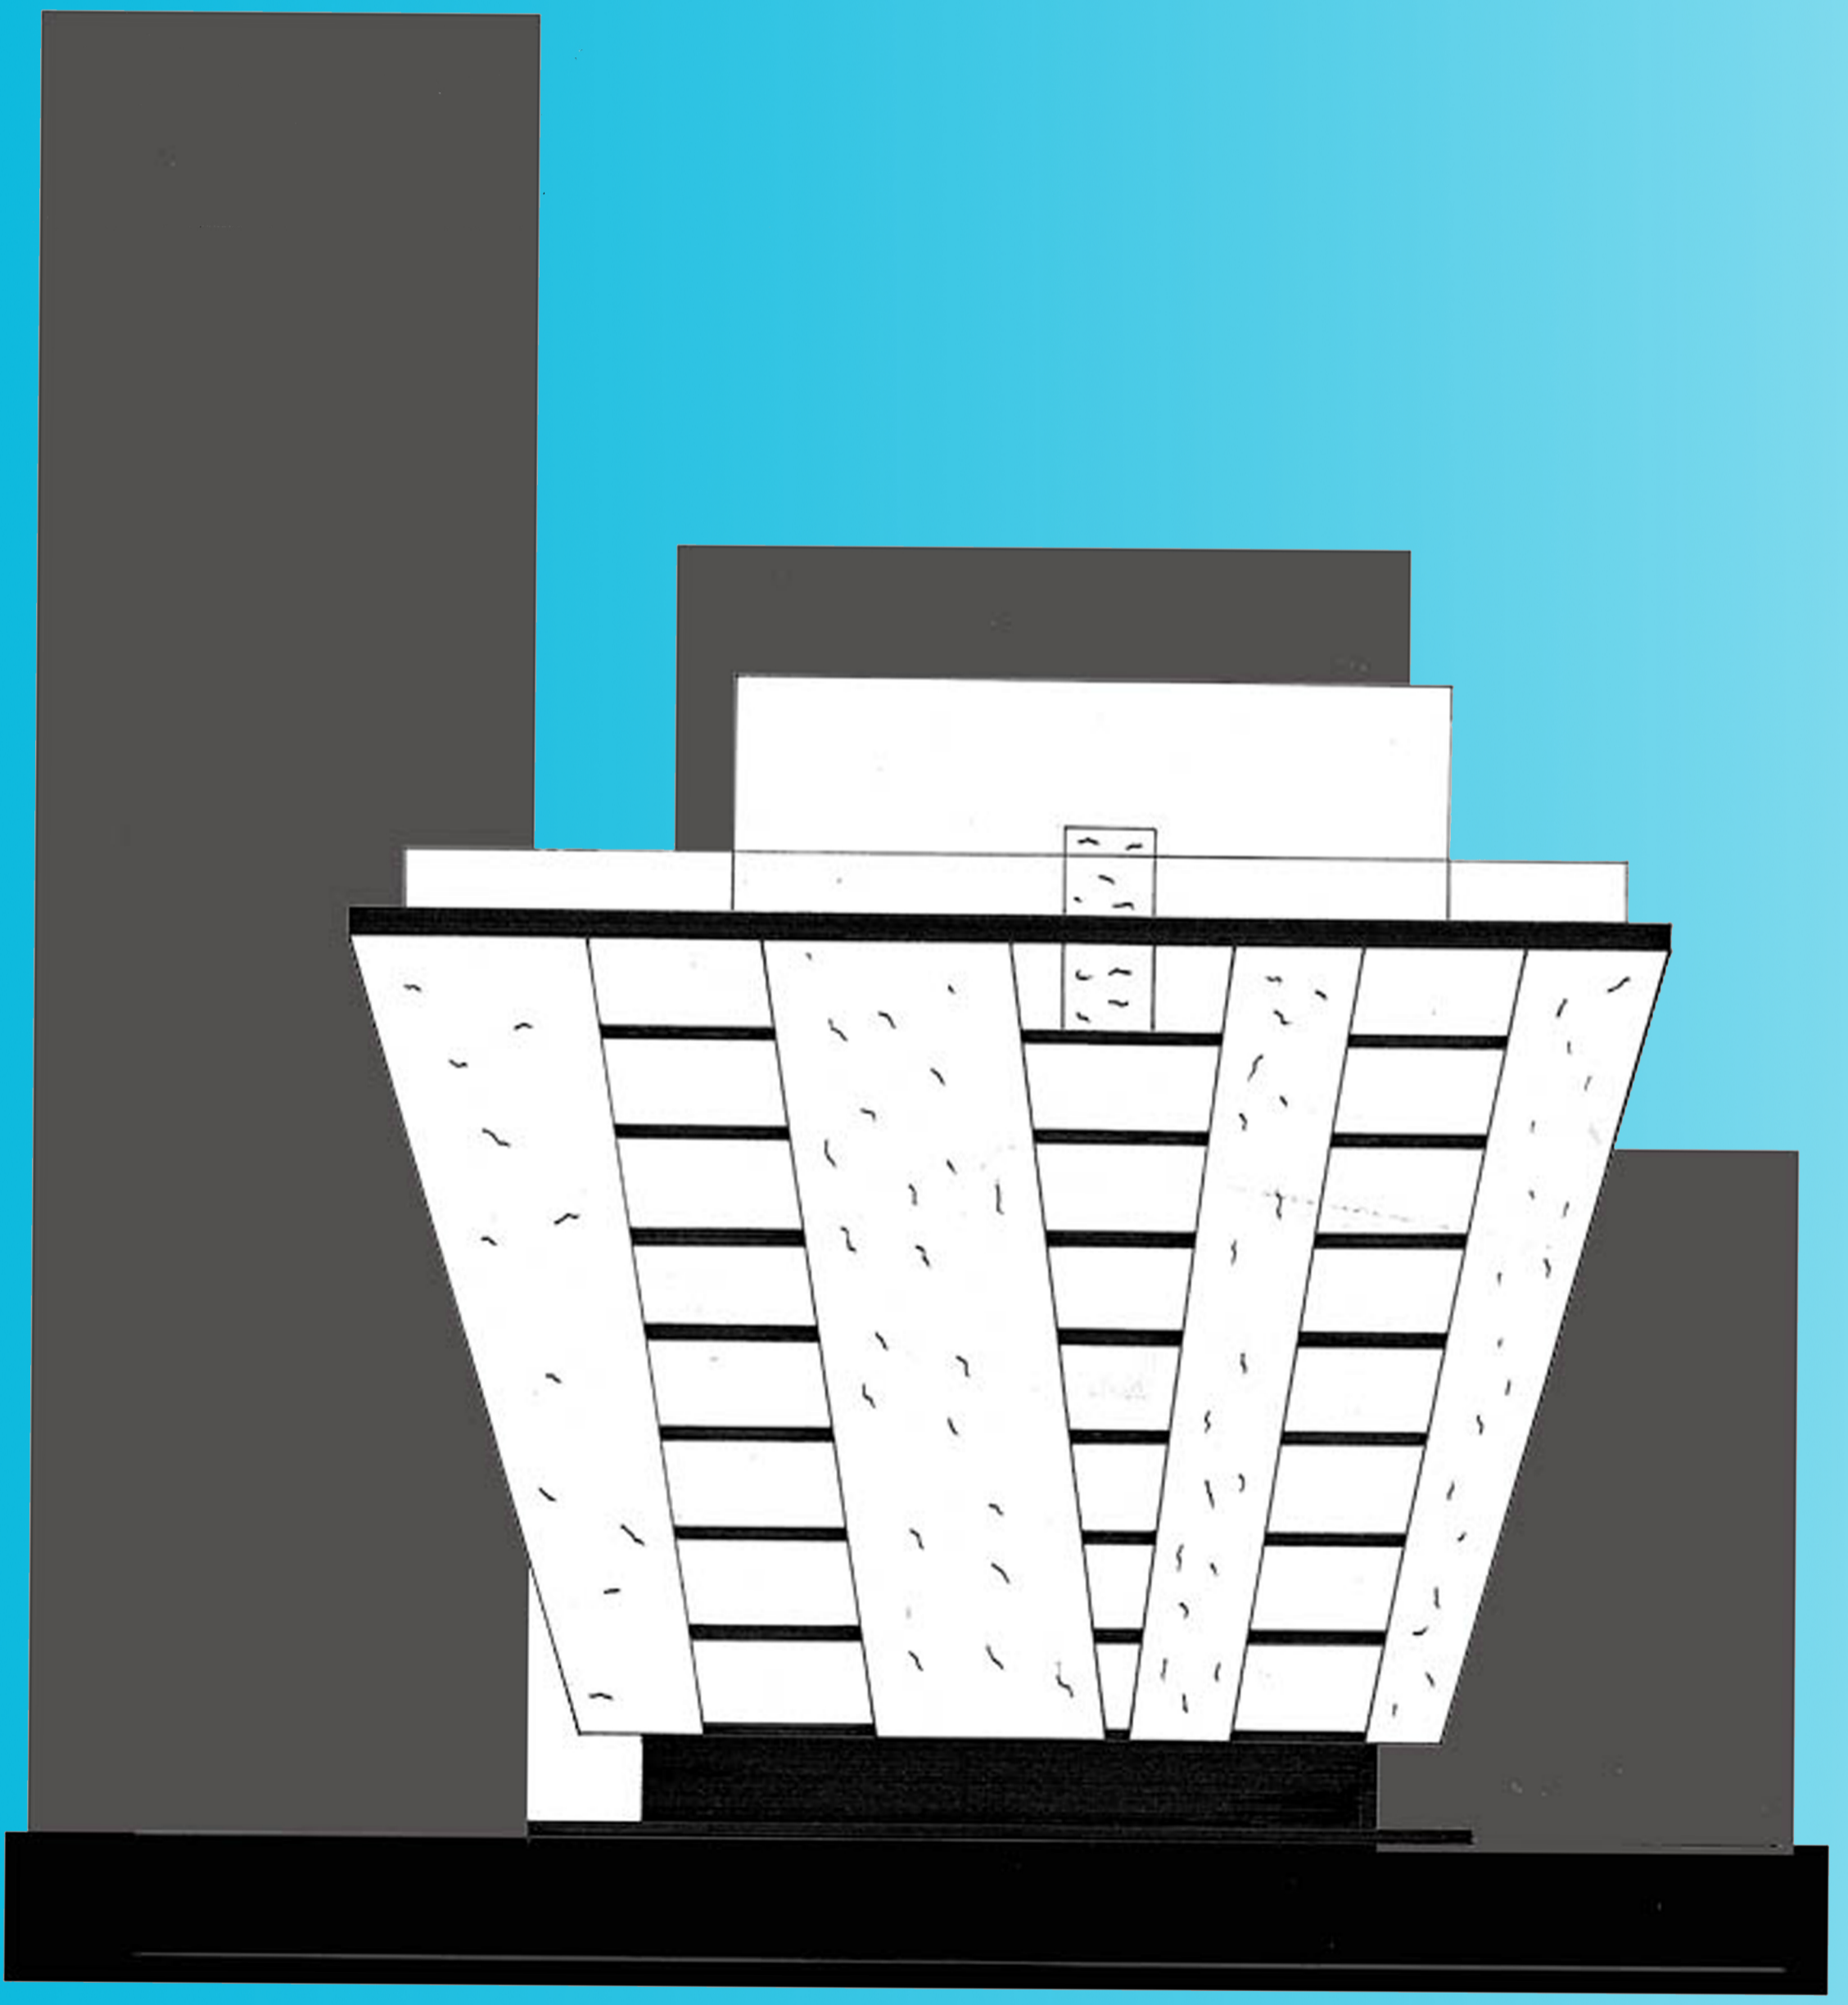

SITE PLAN 1:10 000

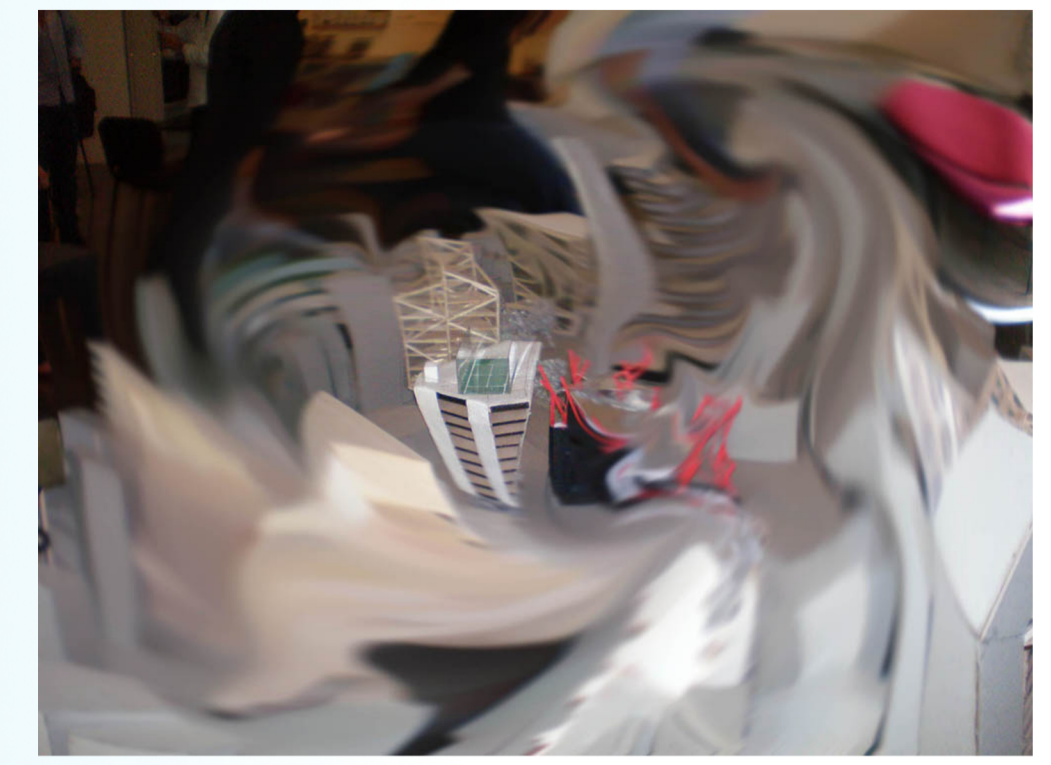

Elevation 1:200

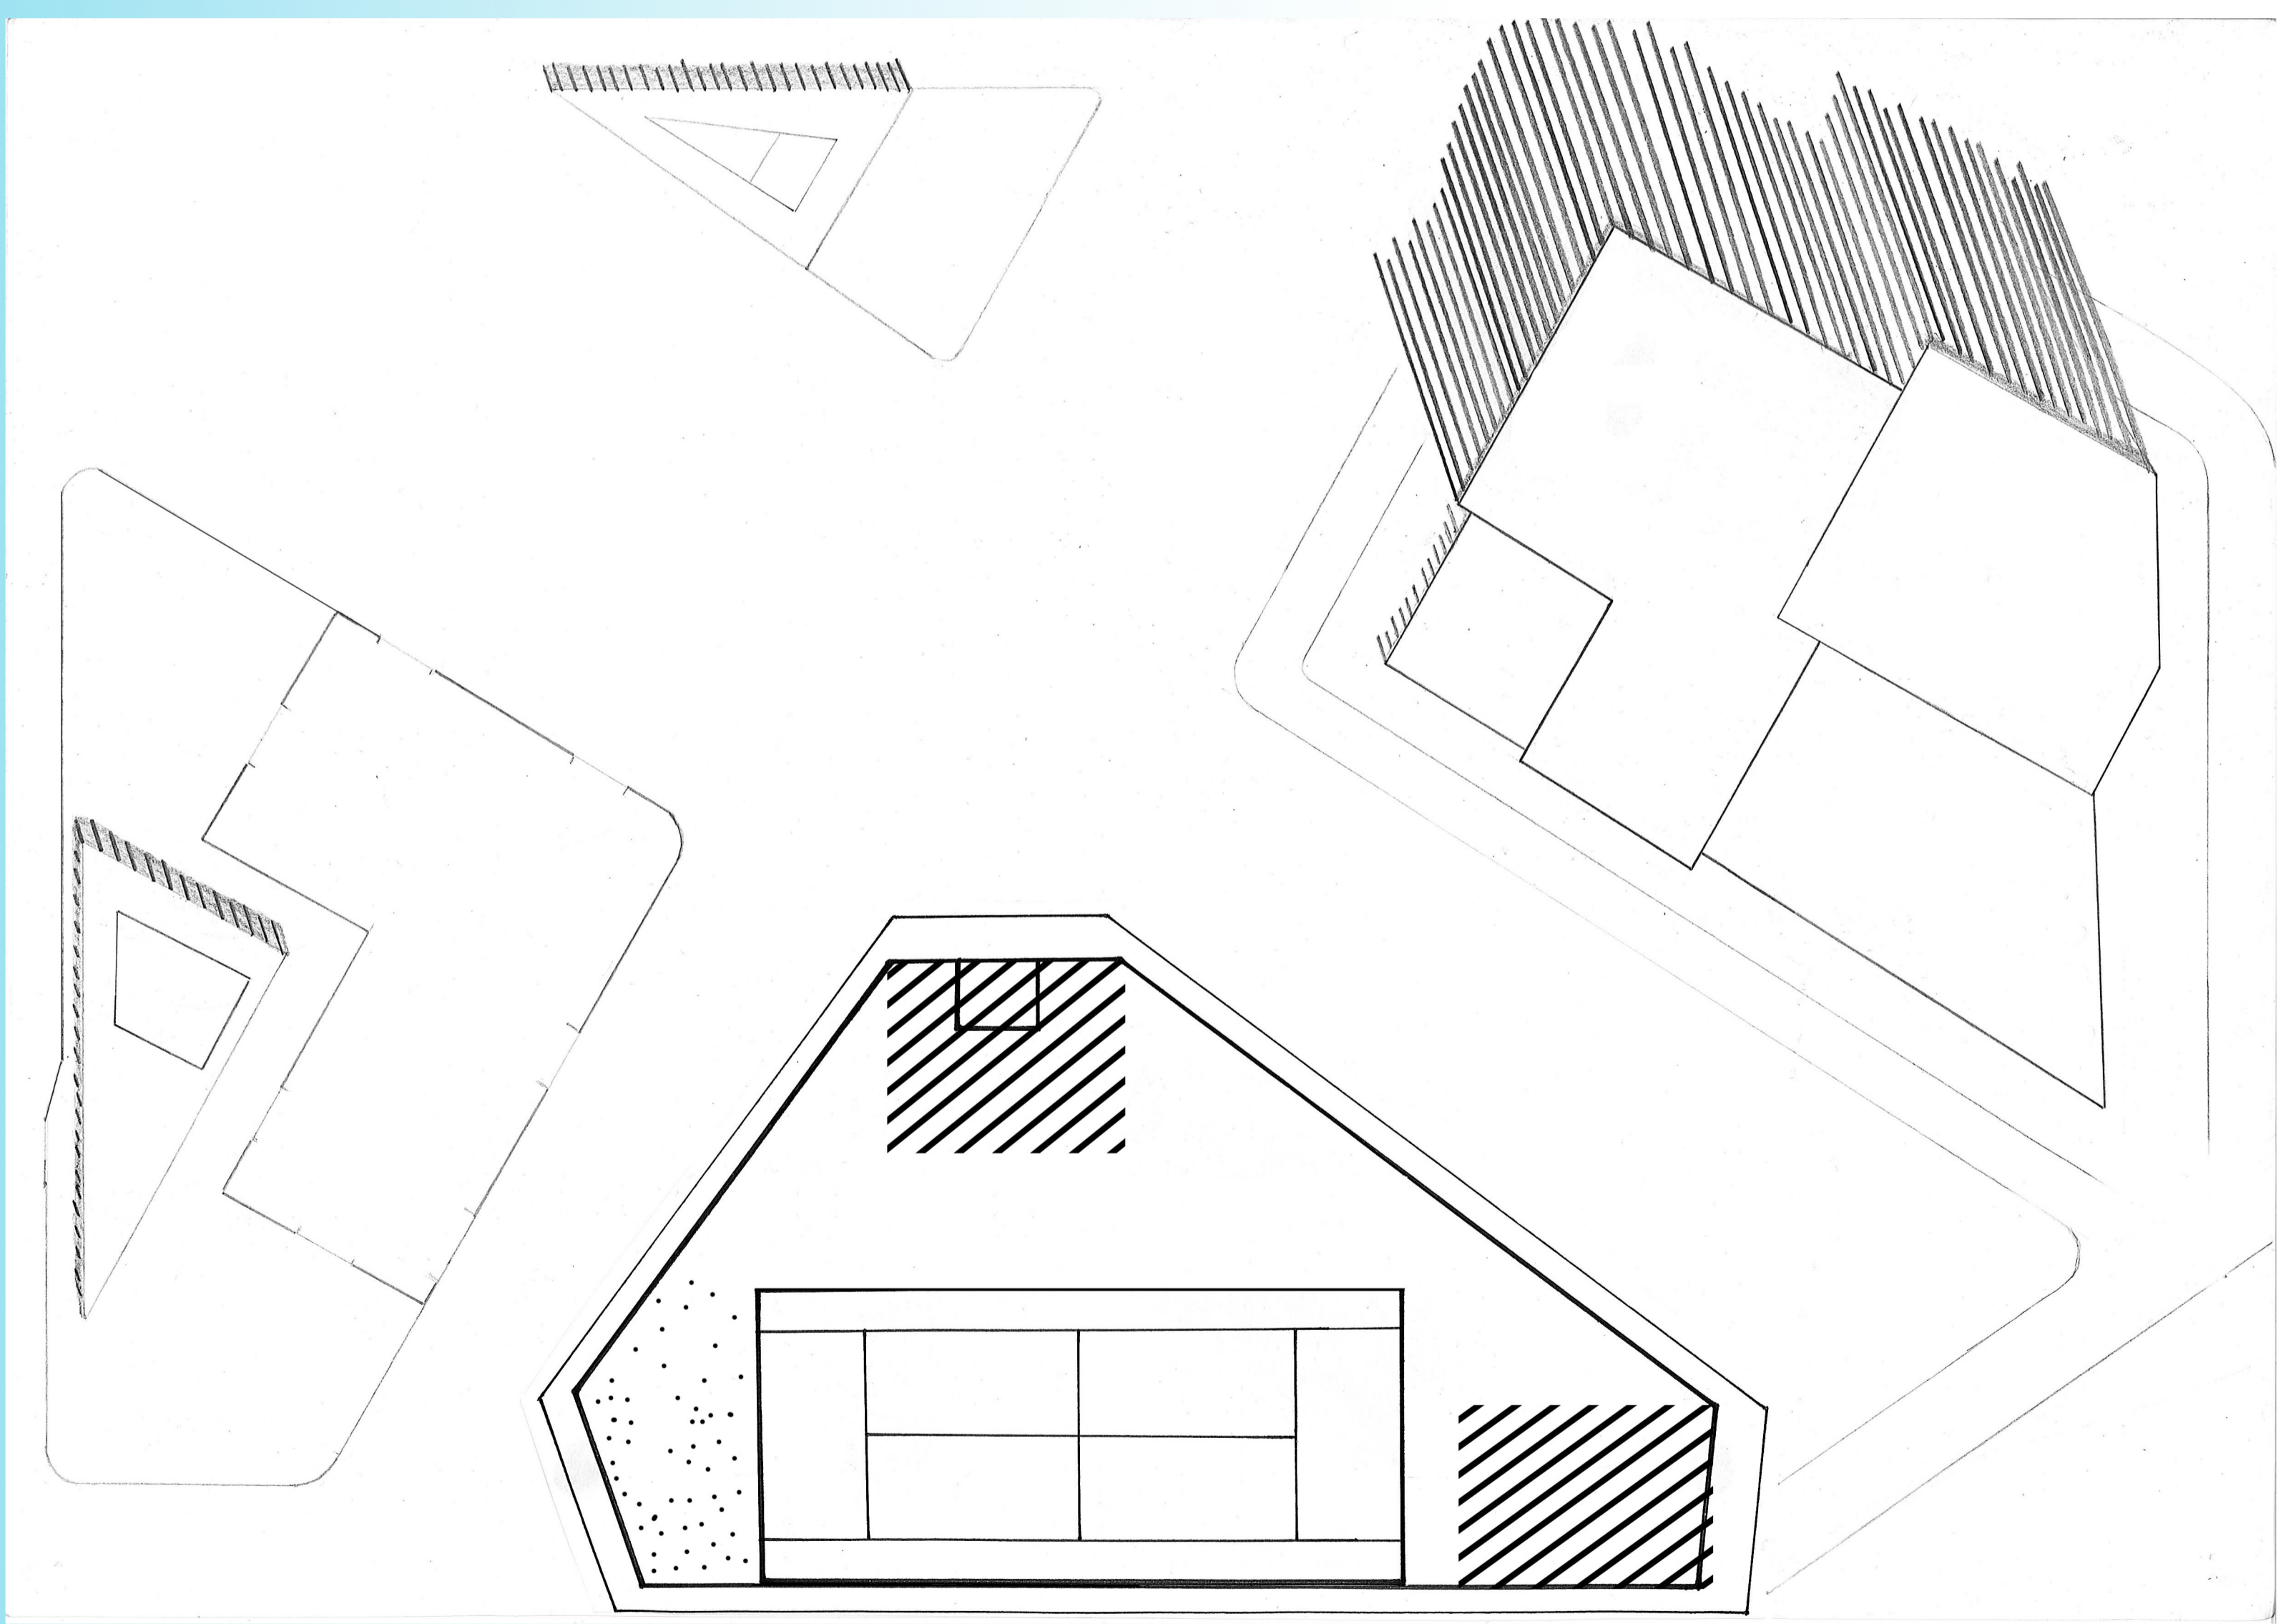

Roof View 1:200