

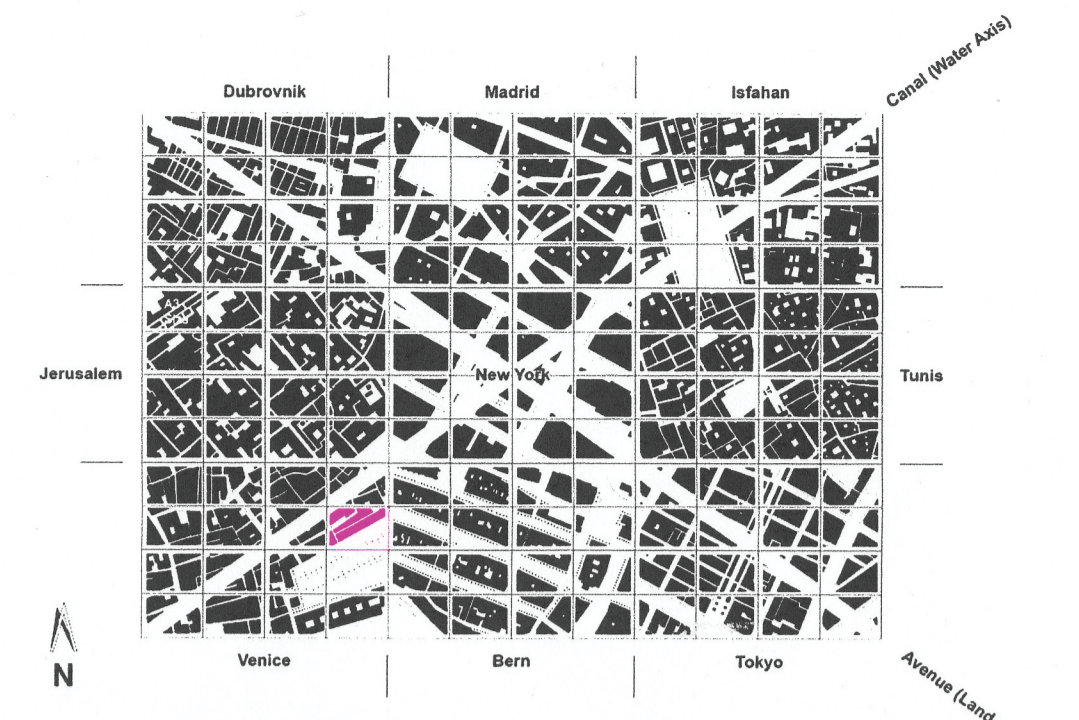
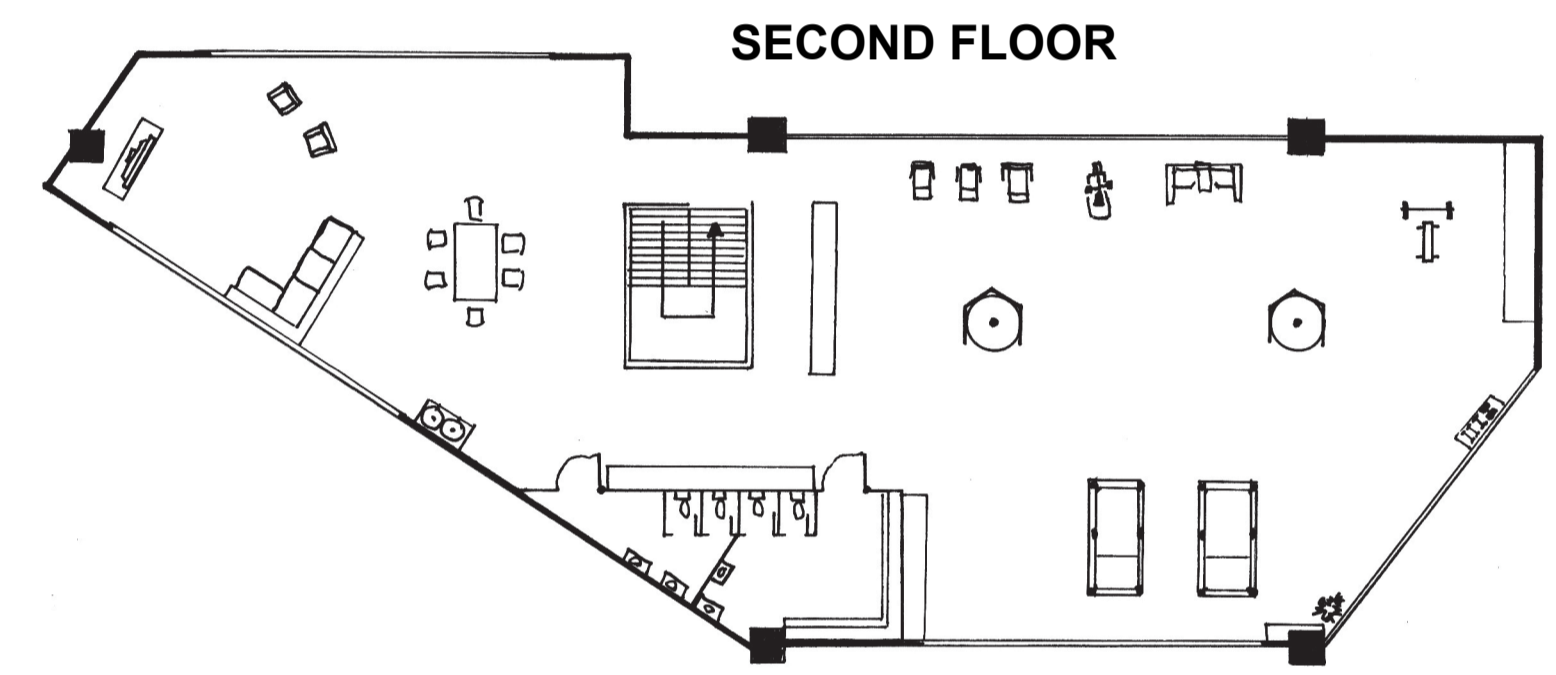


AERIAL PLAN 1:200


FINAL PRESENTATION  
**VENICE FIRE STATION**  
NAME: **YI-CHEN LIN**  
SID: **308014375**  
CITY: **VENICE, ITALY**  
LOCATION: **J4**

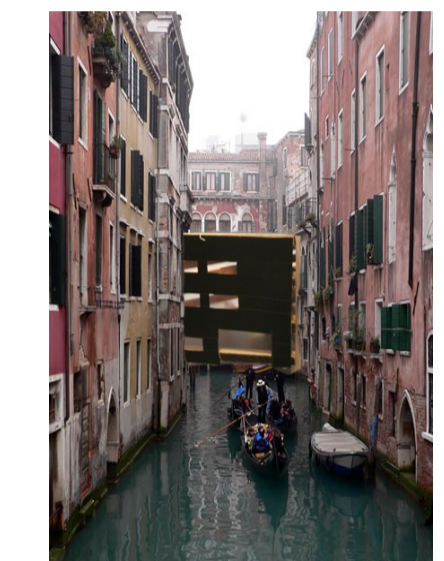


SITE PLAN 1:10 000

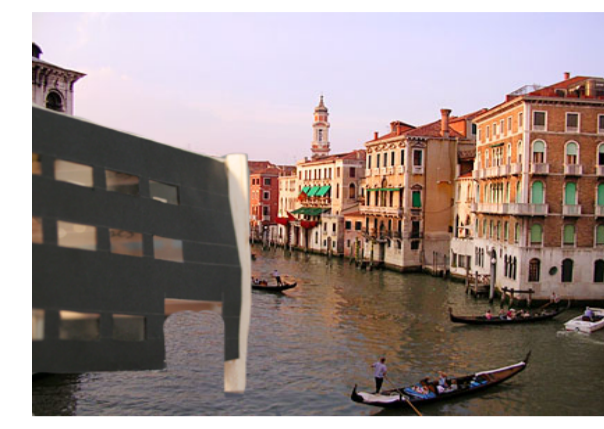

SECOND FLOOR

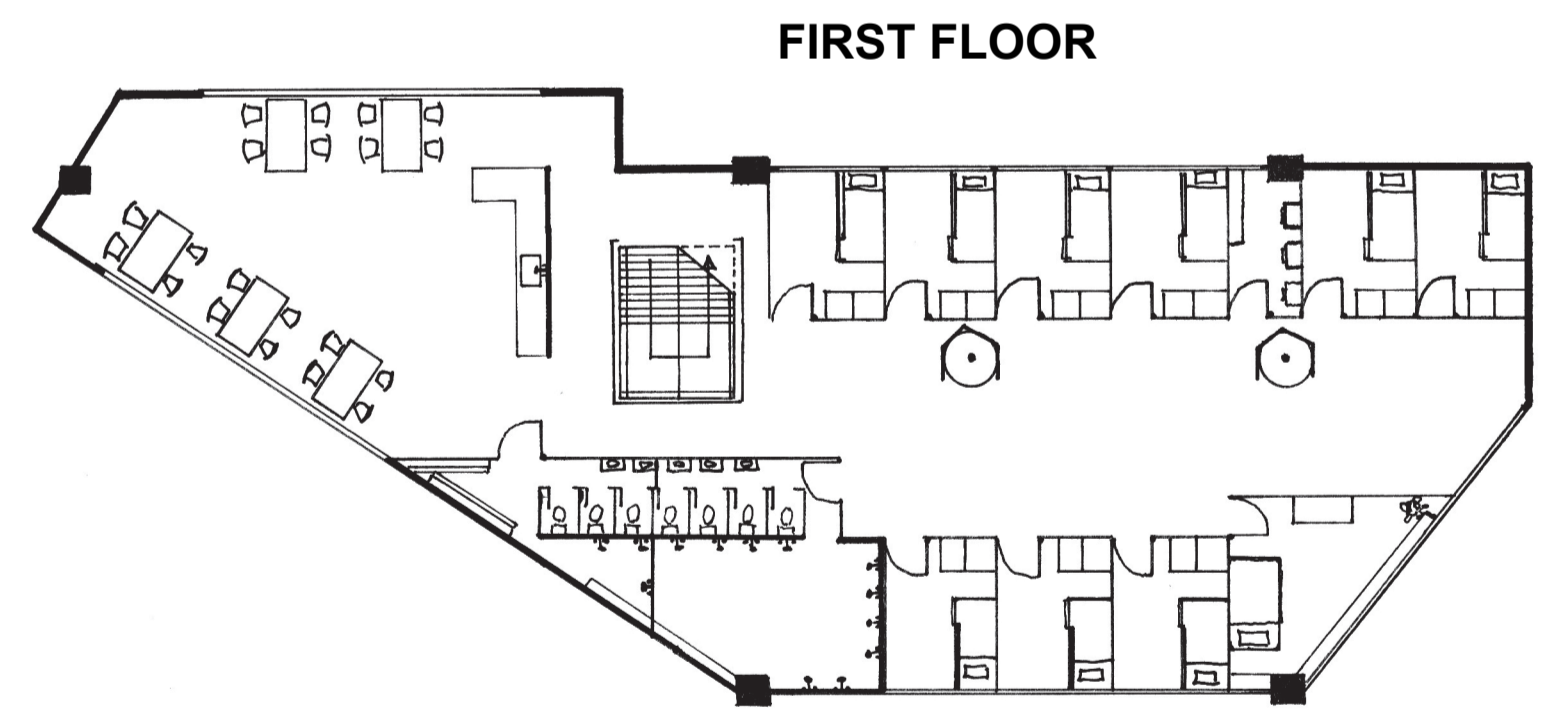


FIRST FLOOR

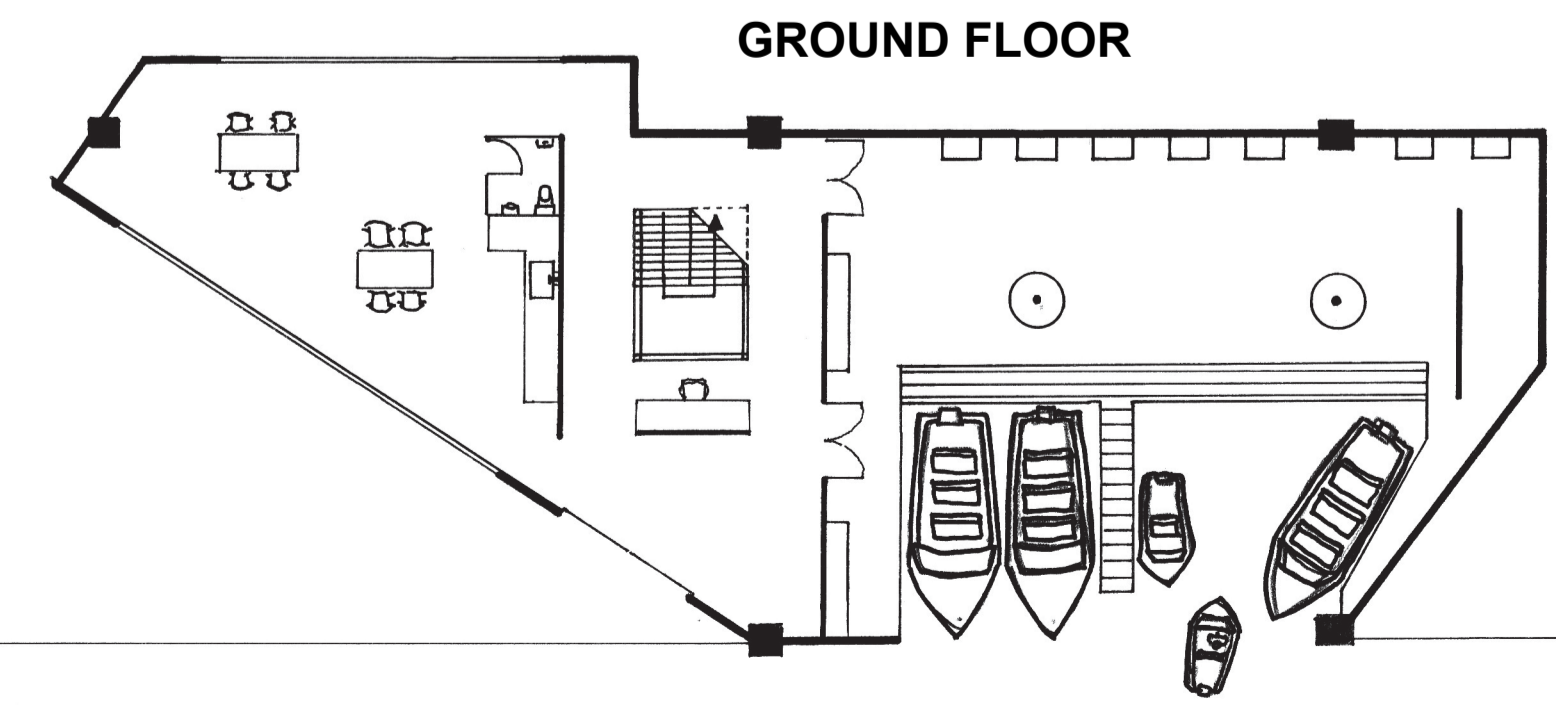


GROUND FLOOR




BUILDING PLANS 1:200

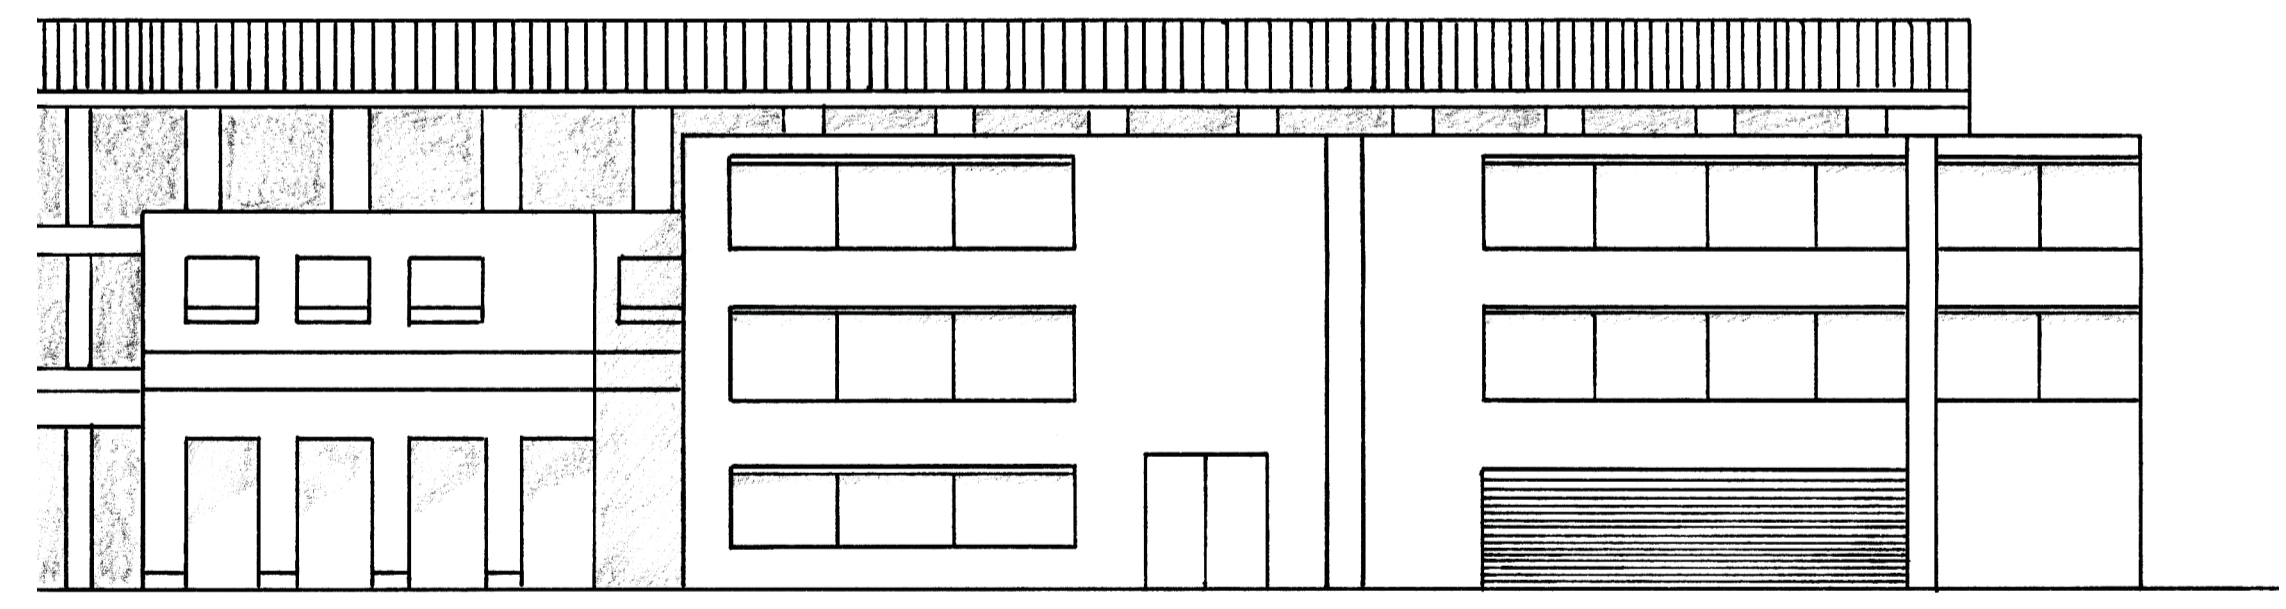

ELEVATION 1:200

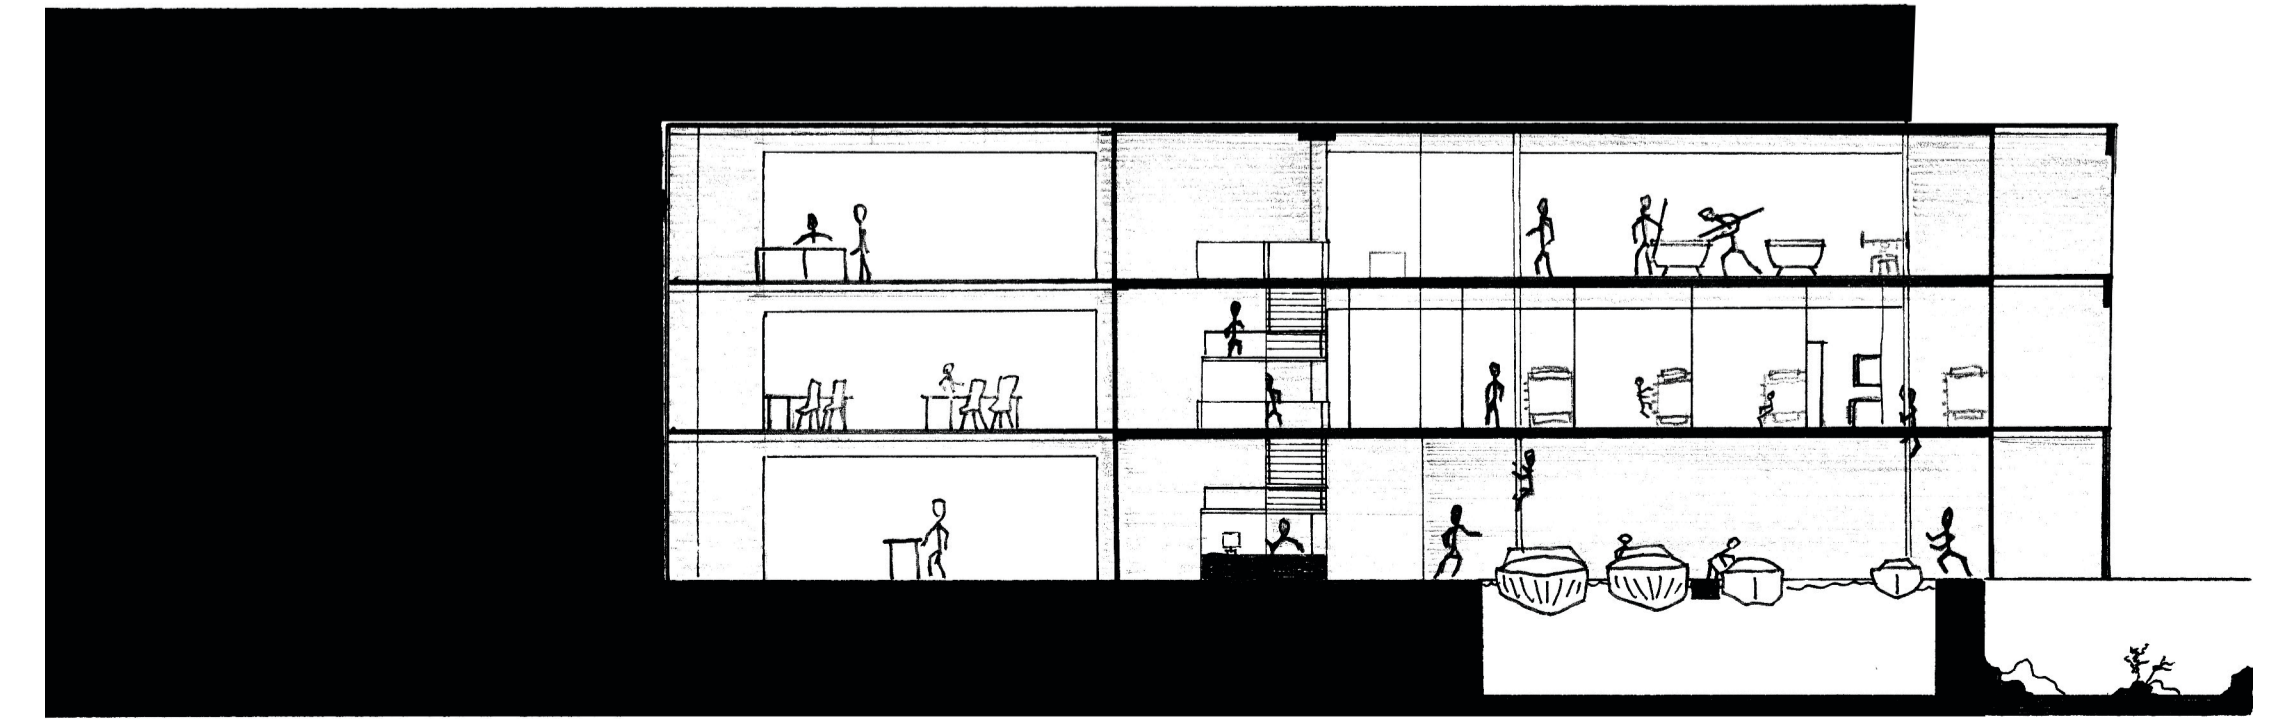

SECTION 1:200

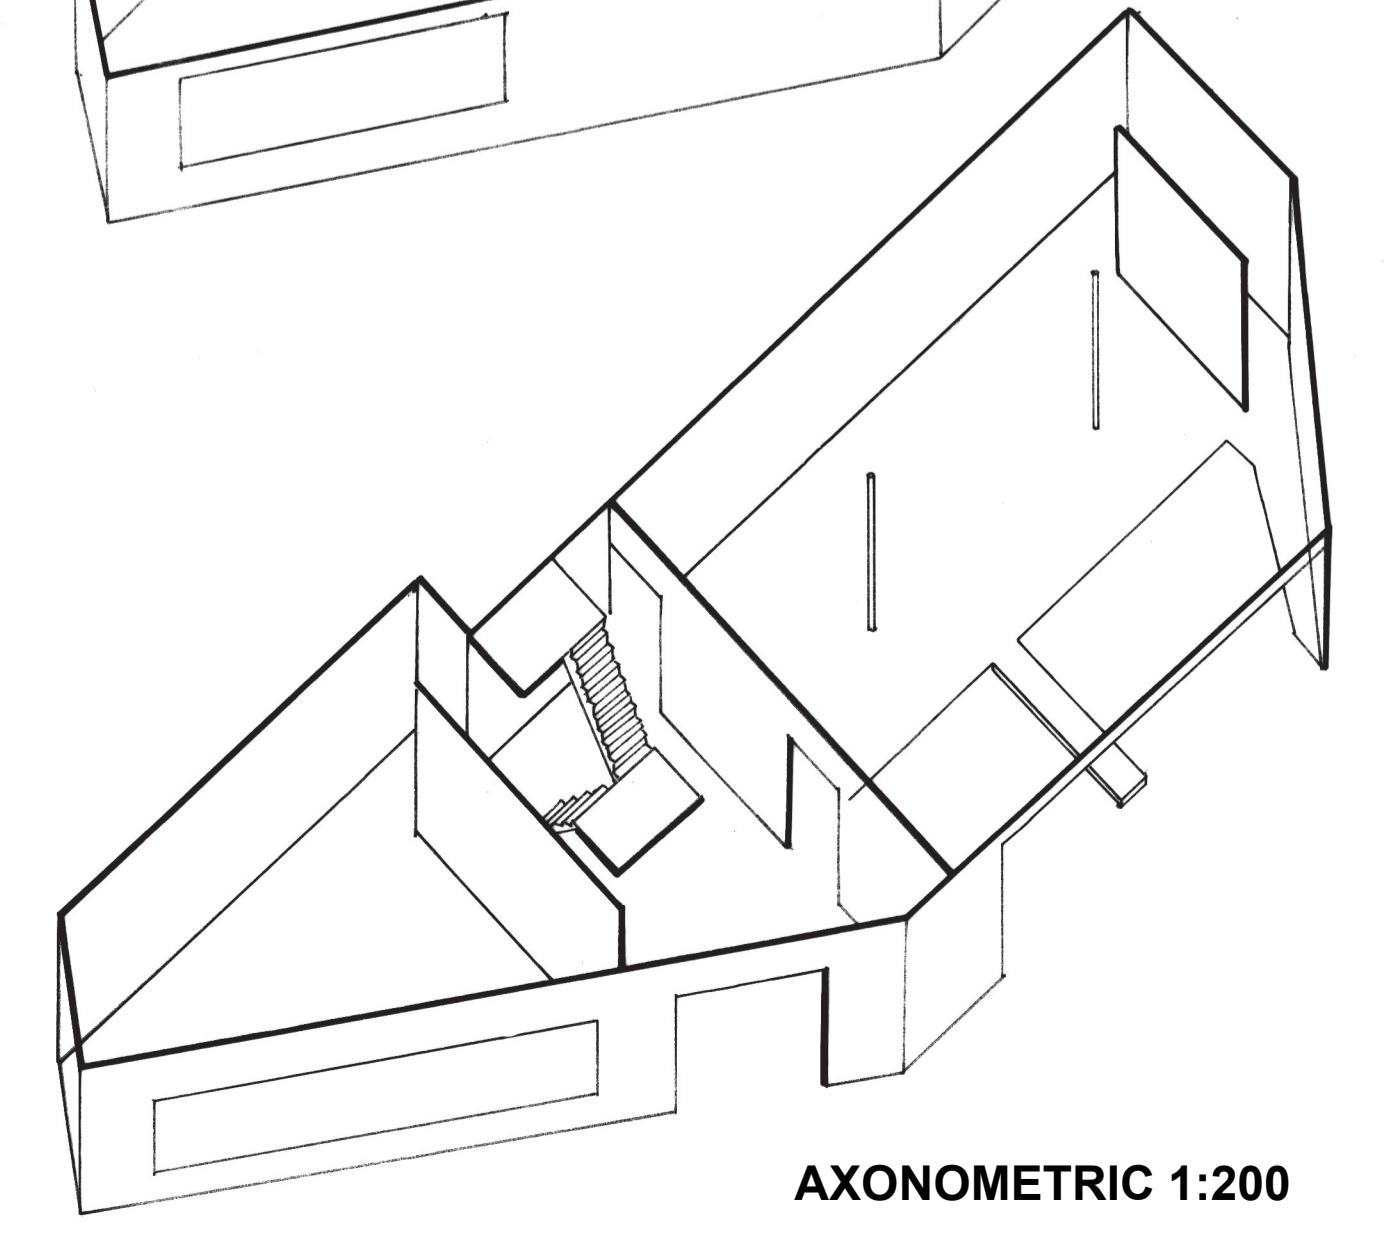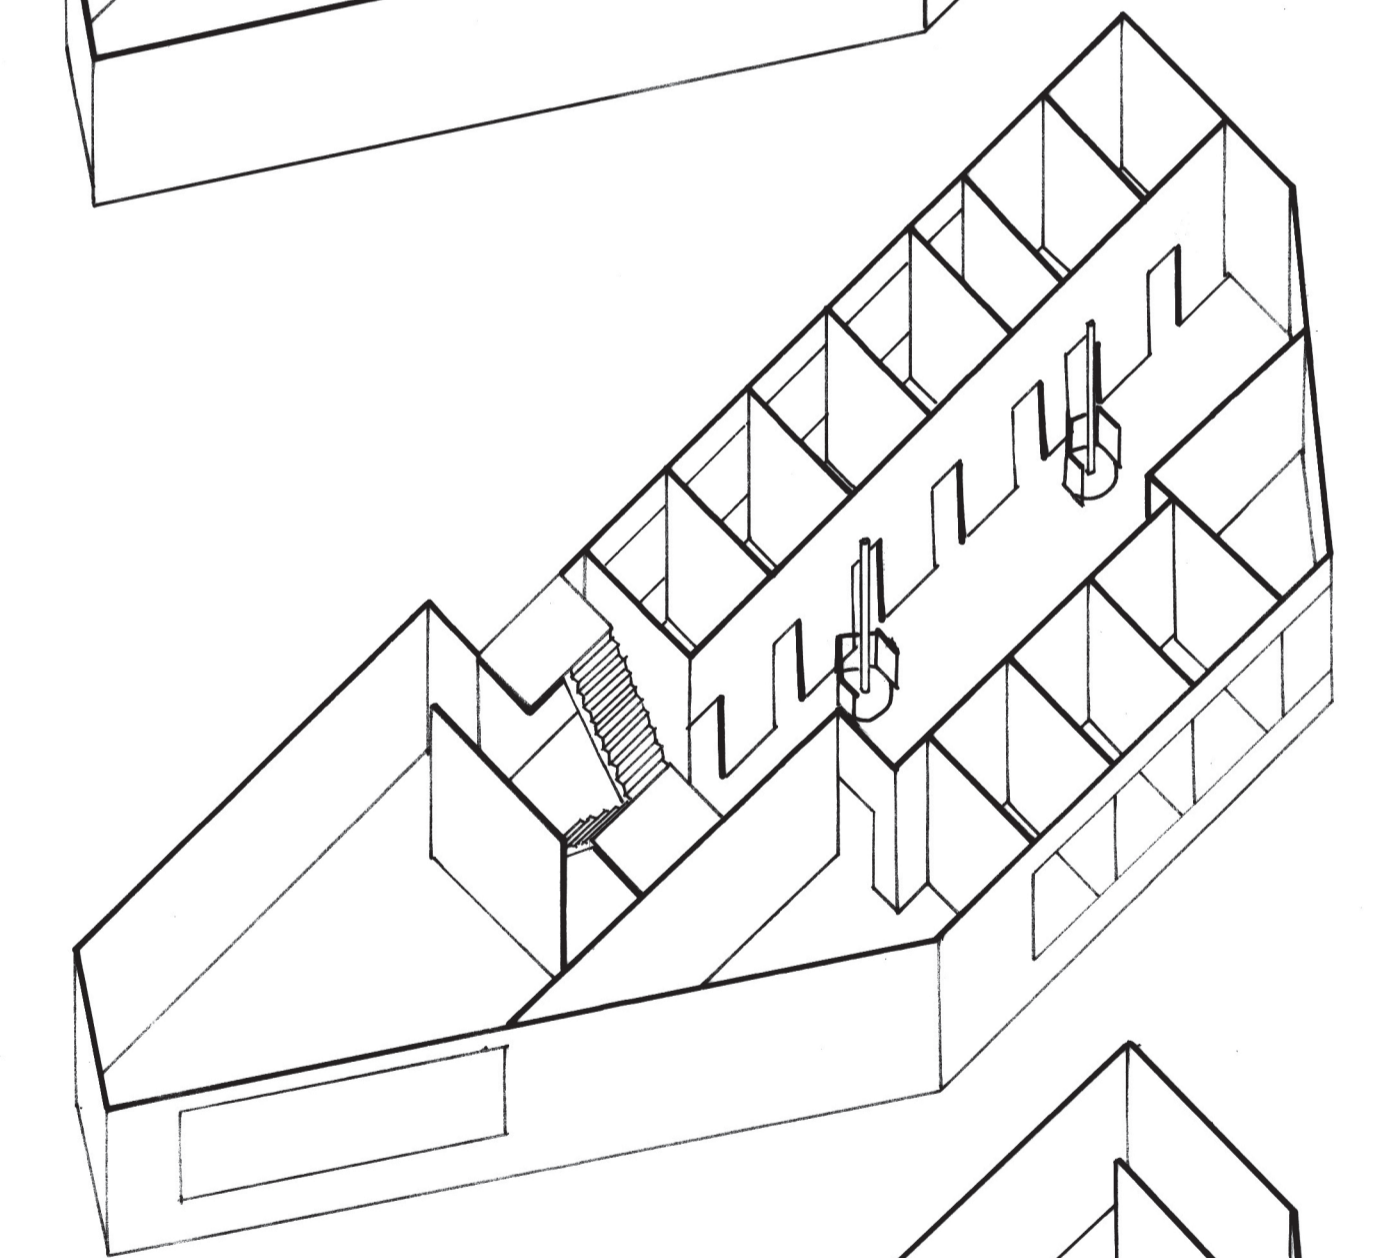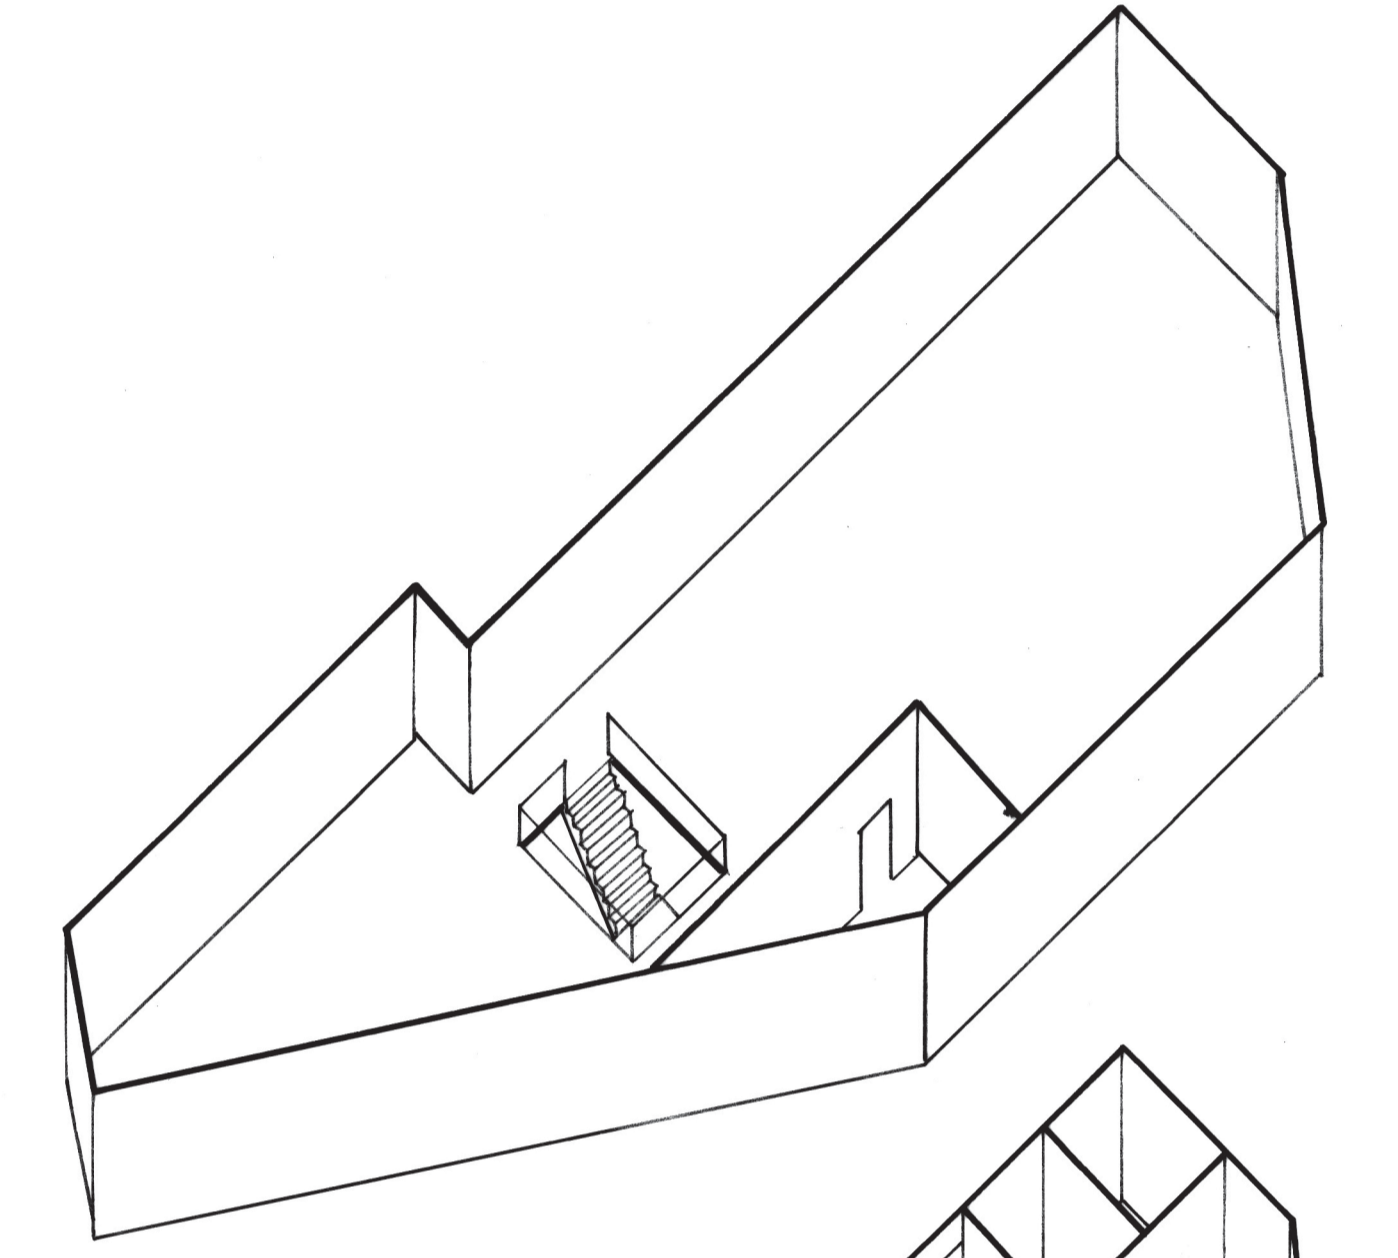

AXONOMETRIC 1:200