

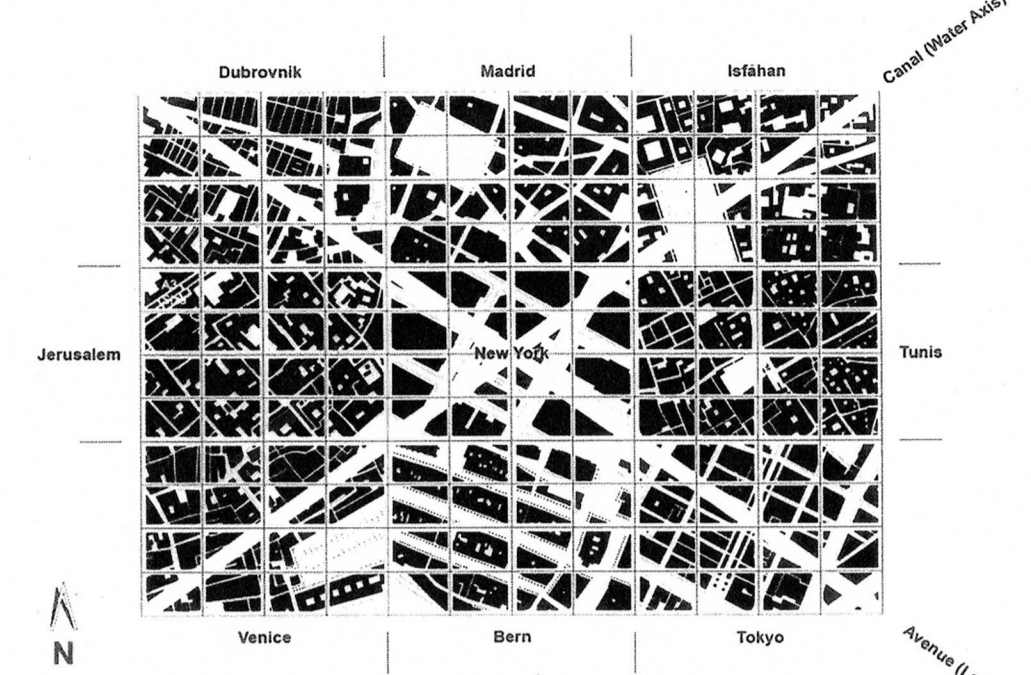
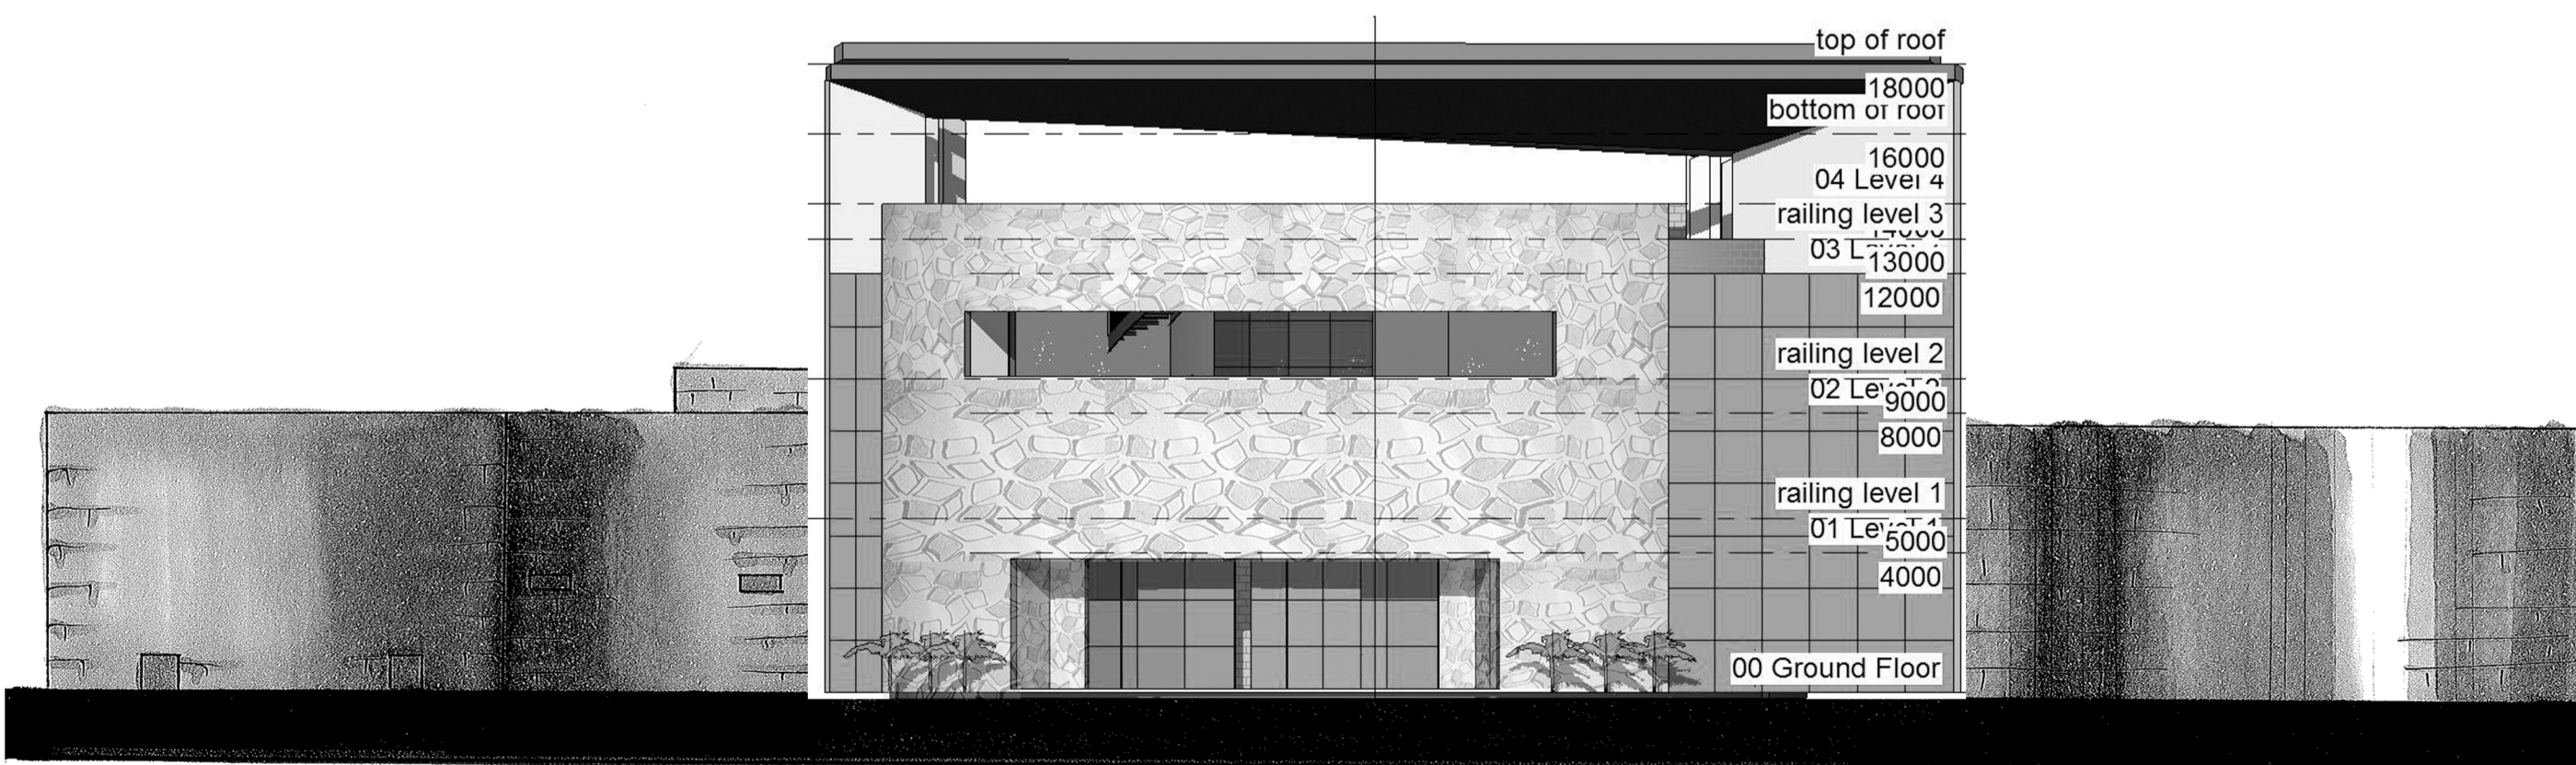
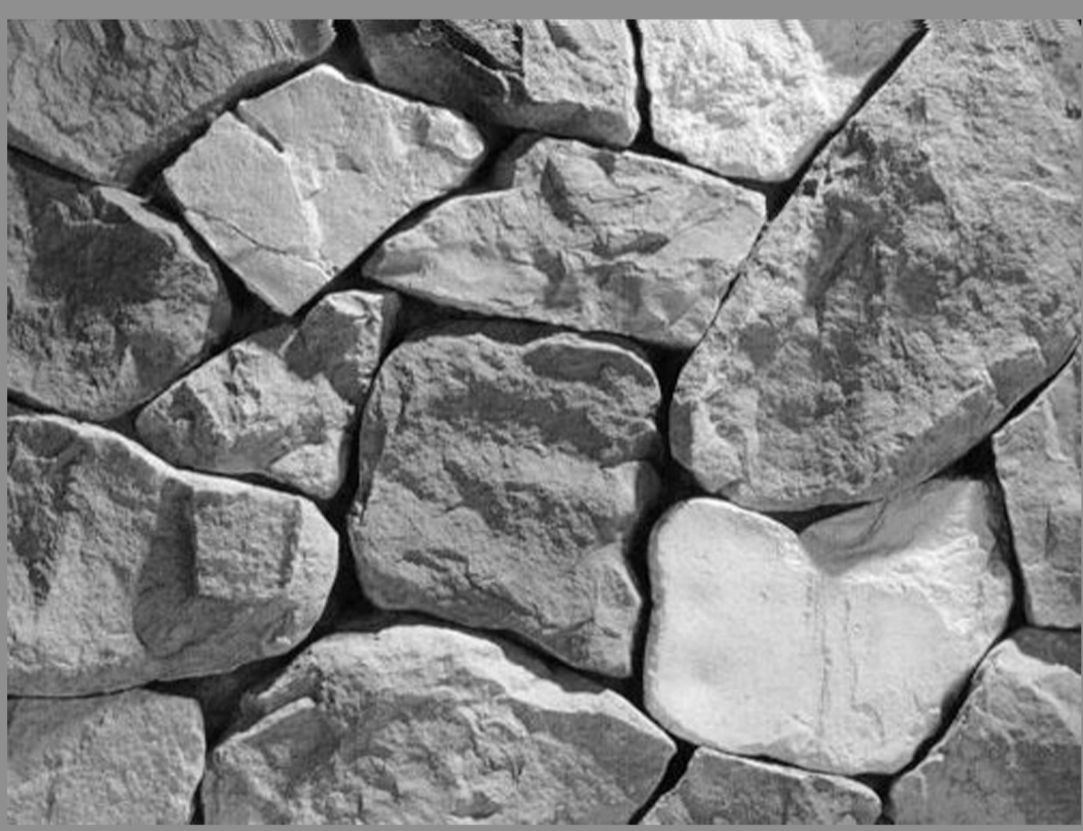
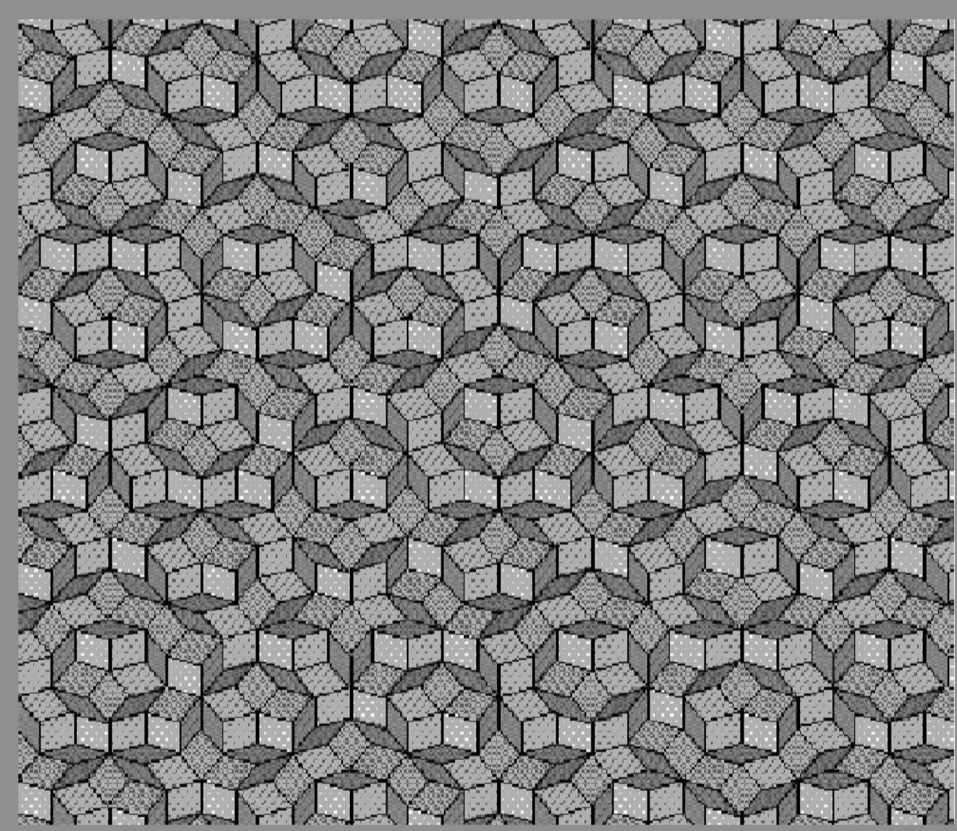


# Primary School Esfahan, Iran


B10

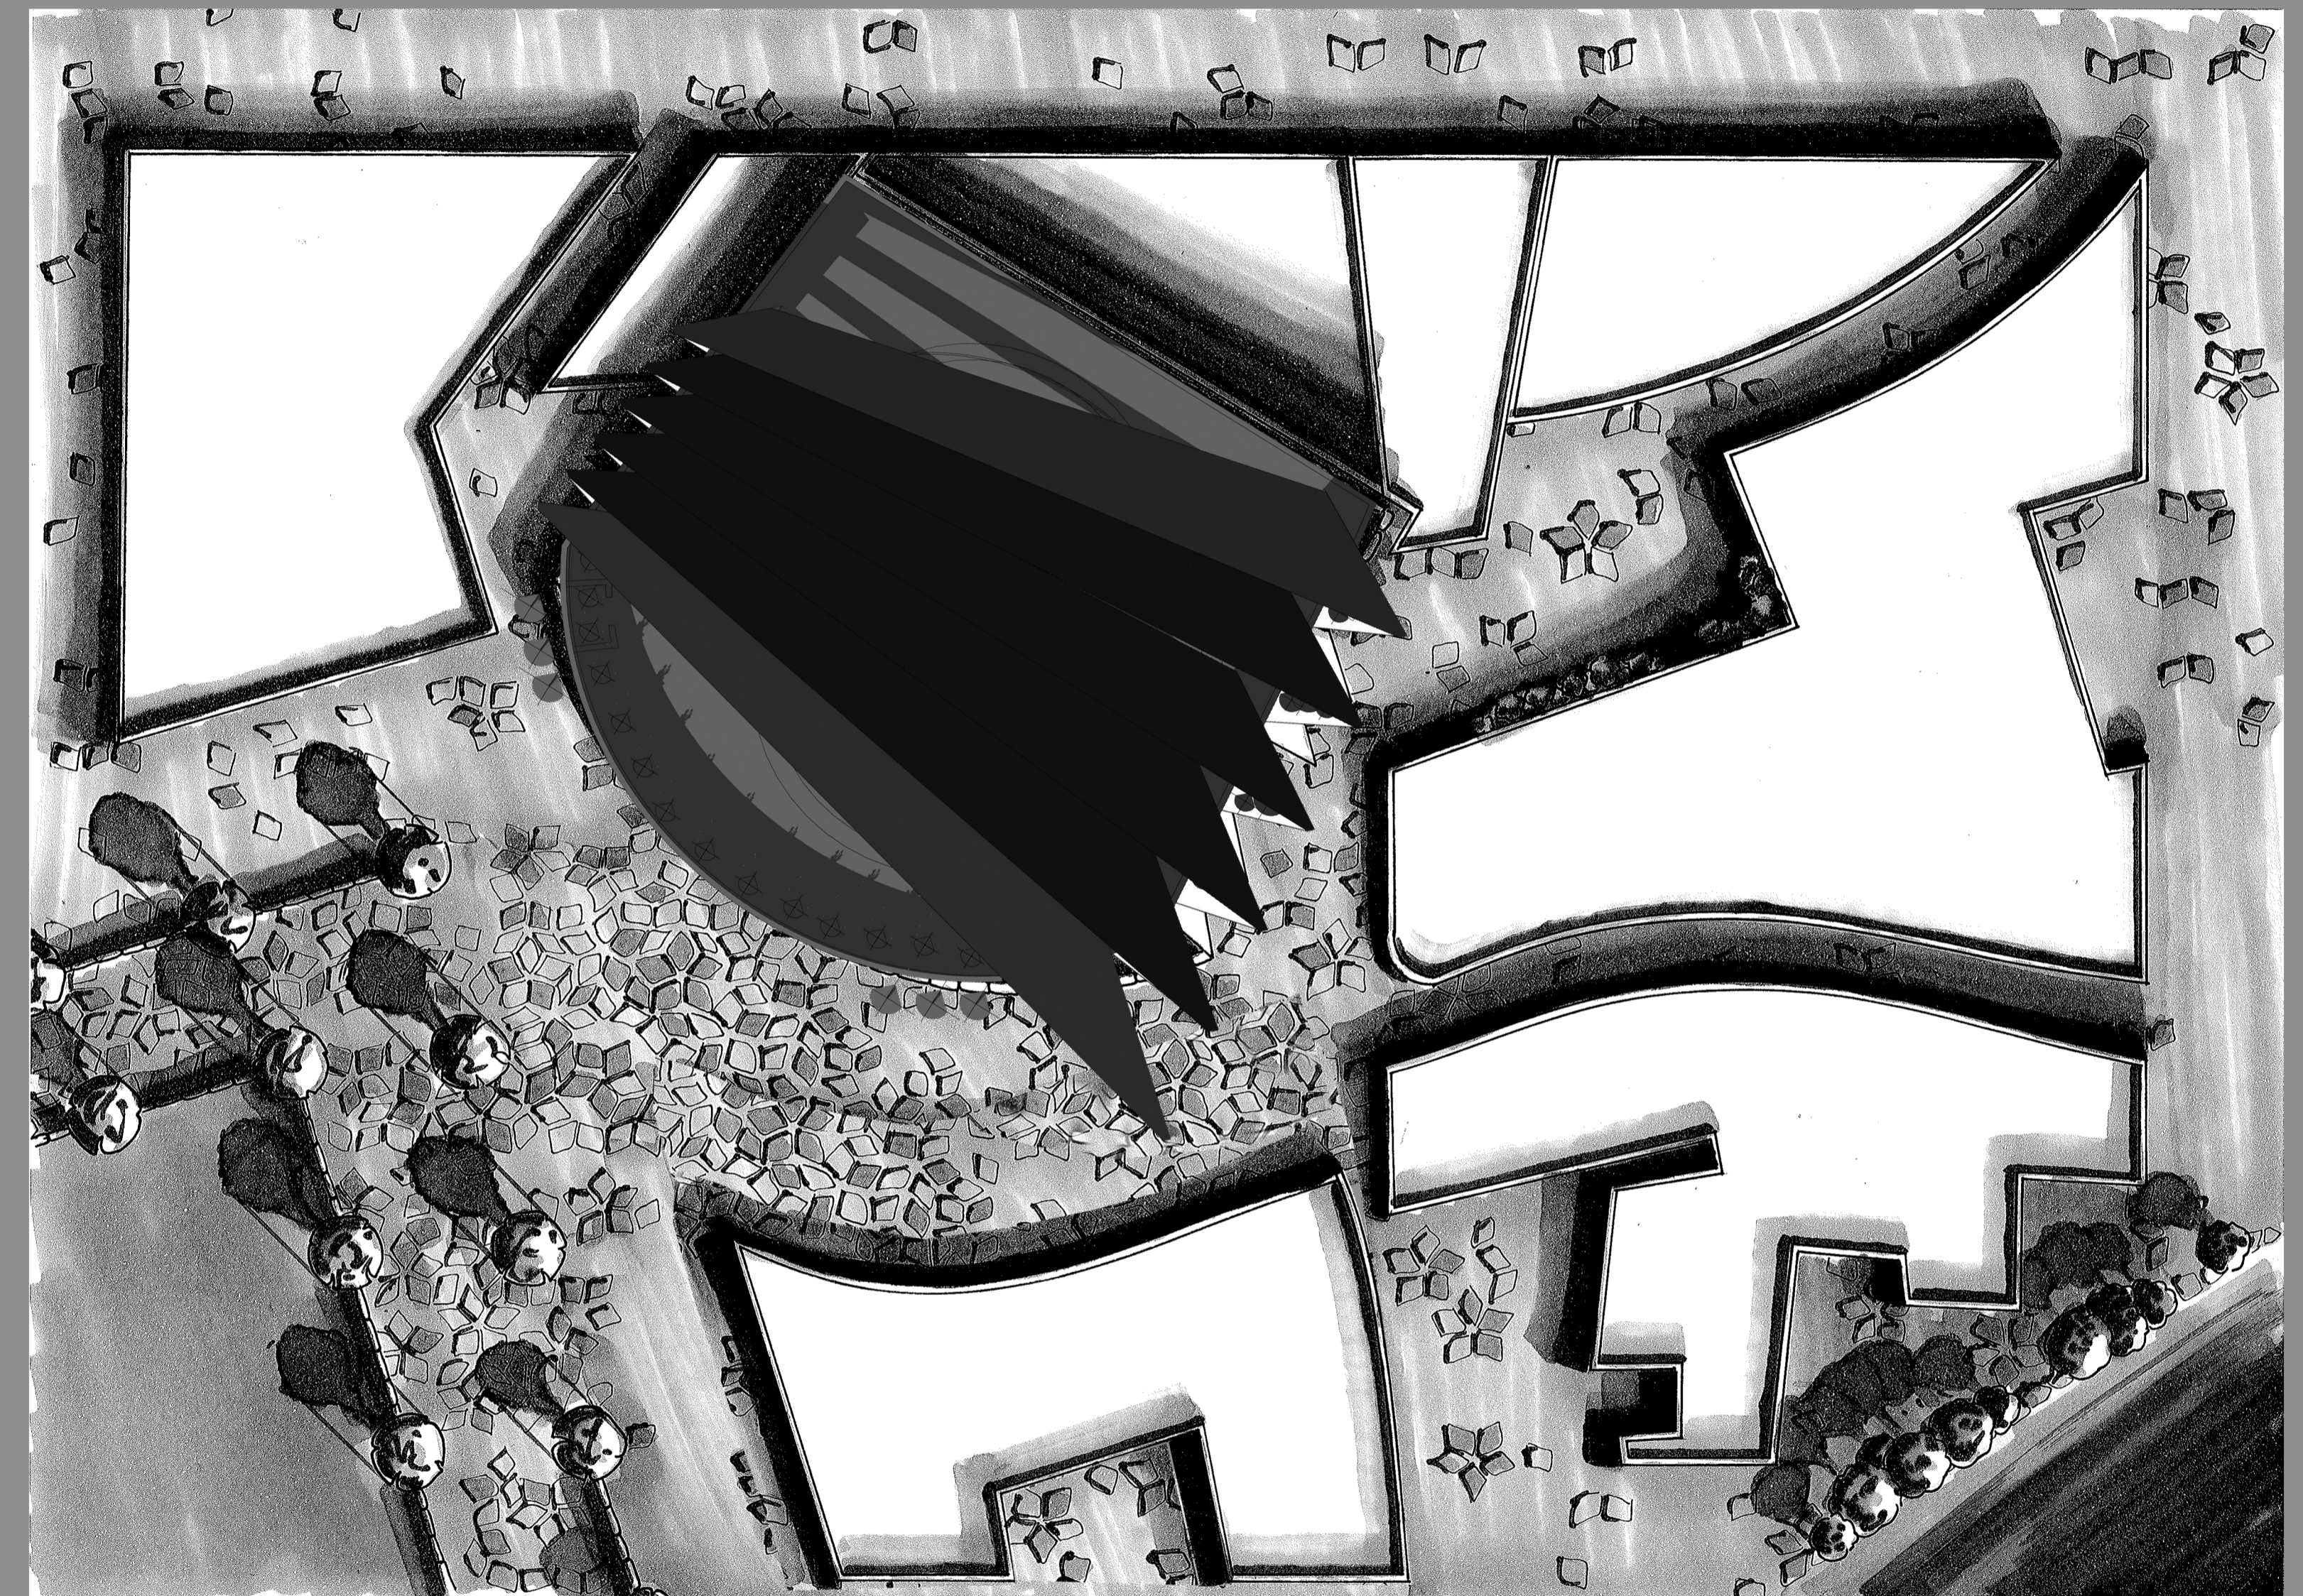

SITE PLAN 1:10 000

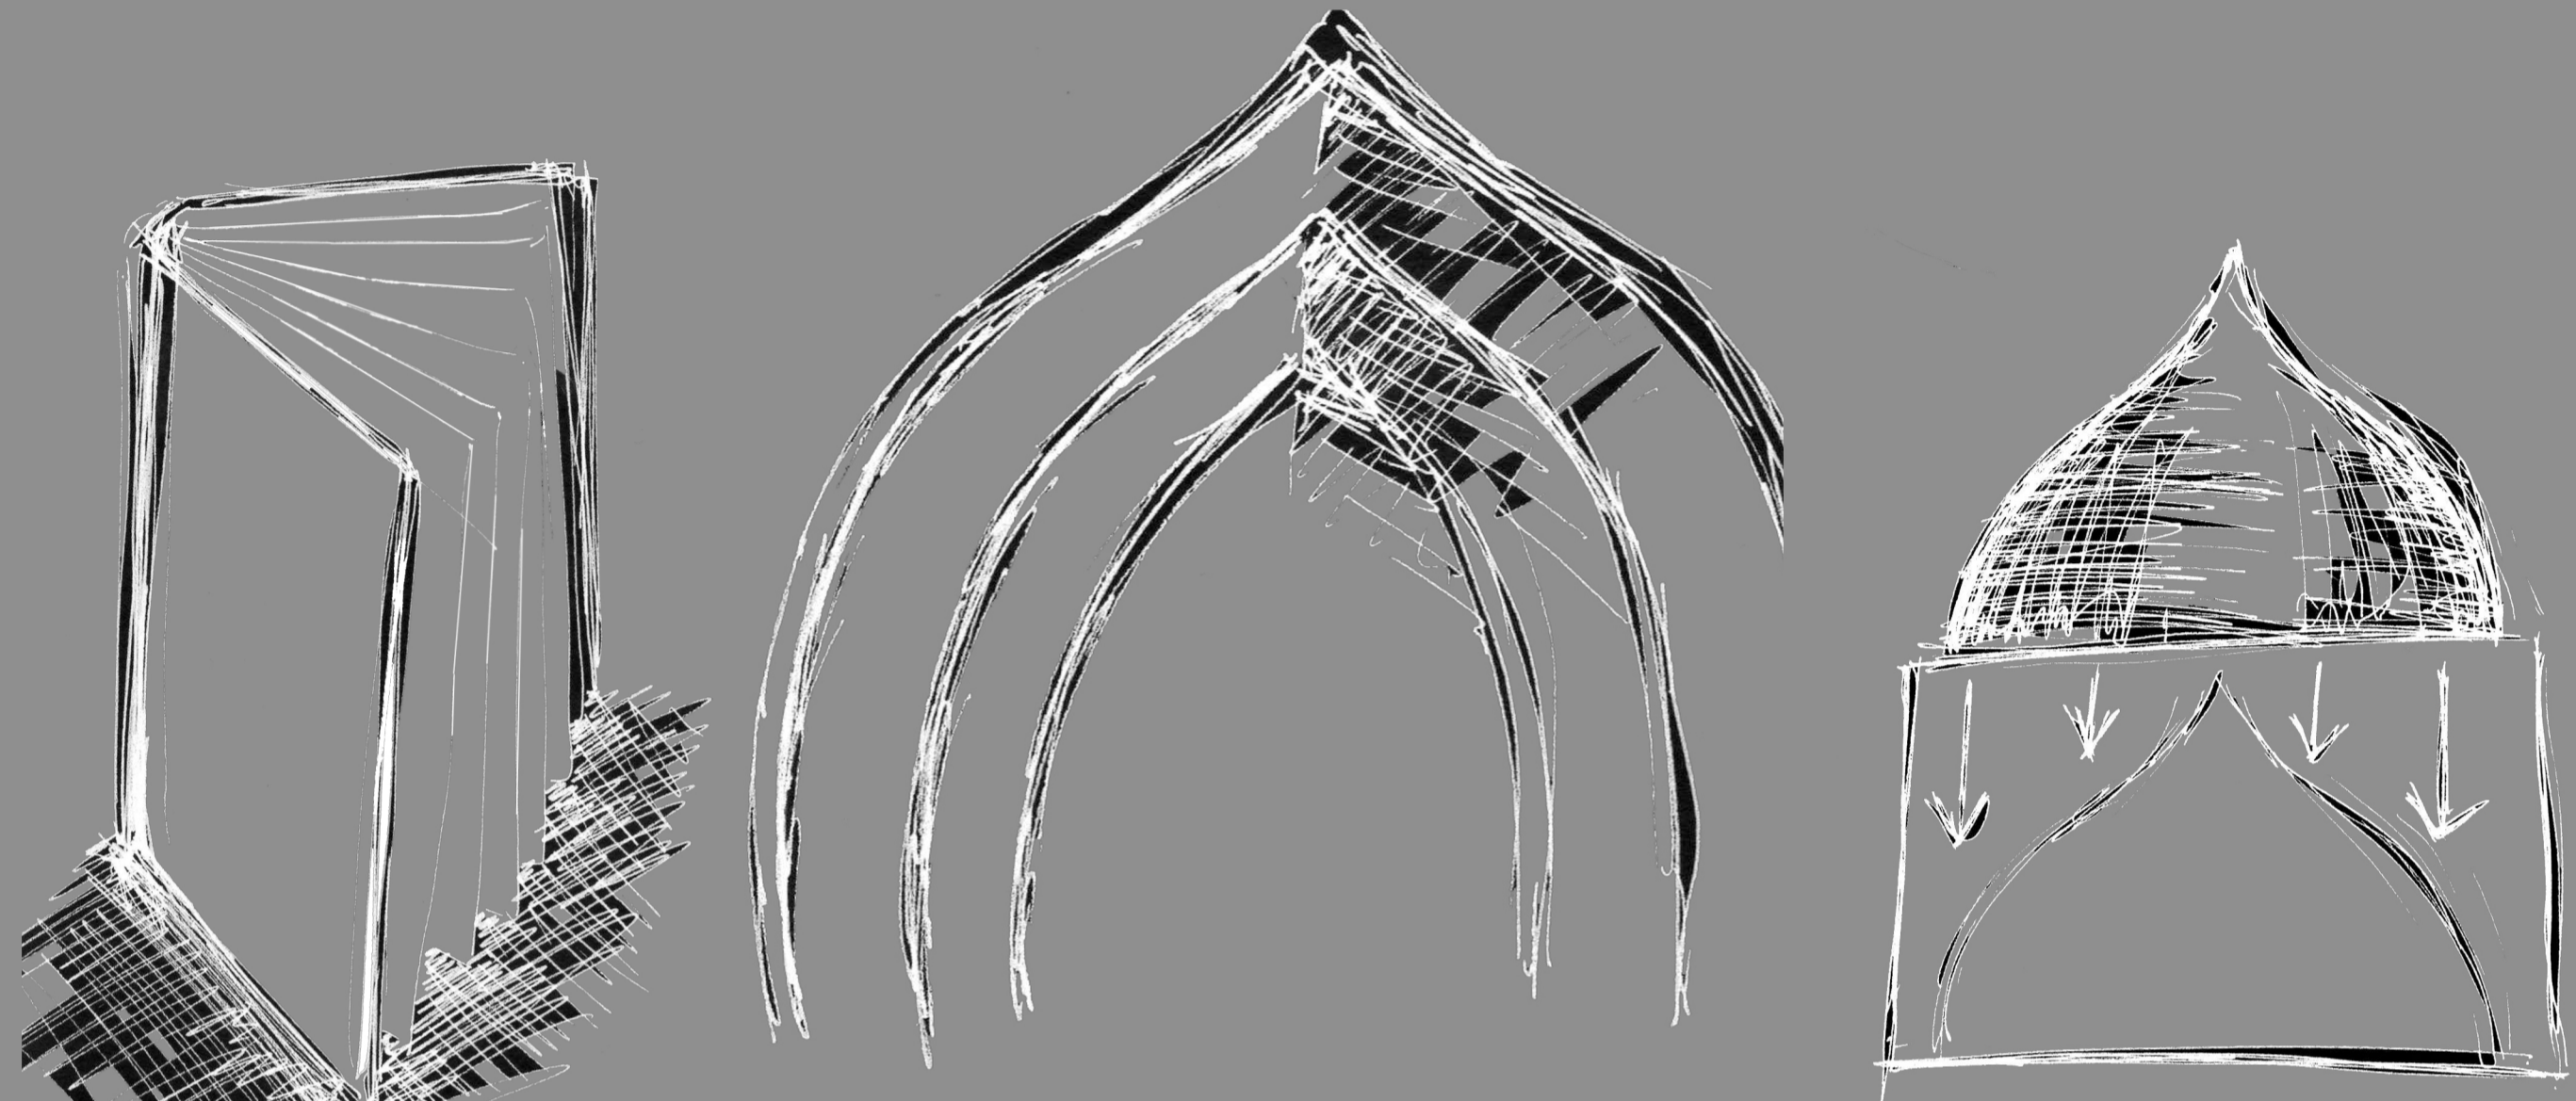

Site Elevation 1:200

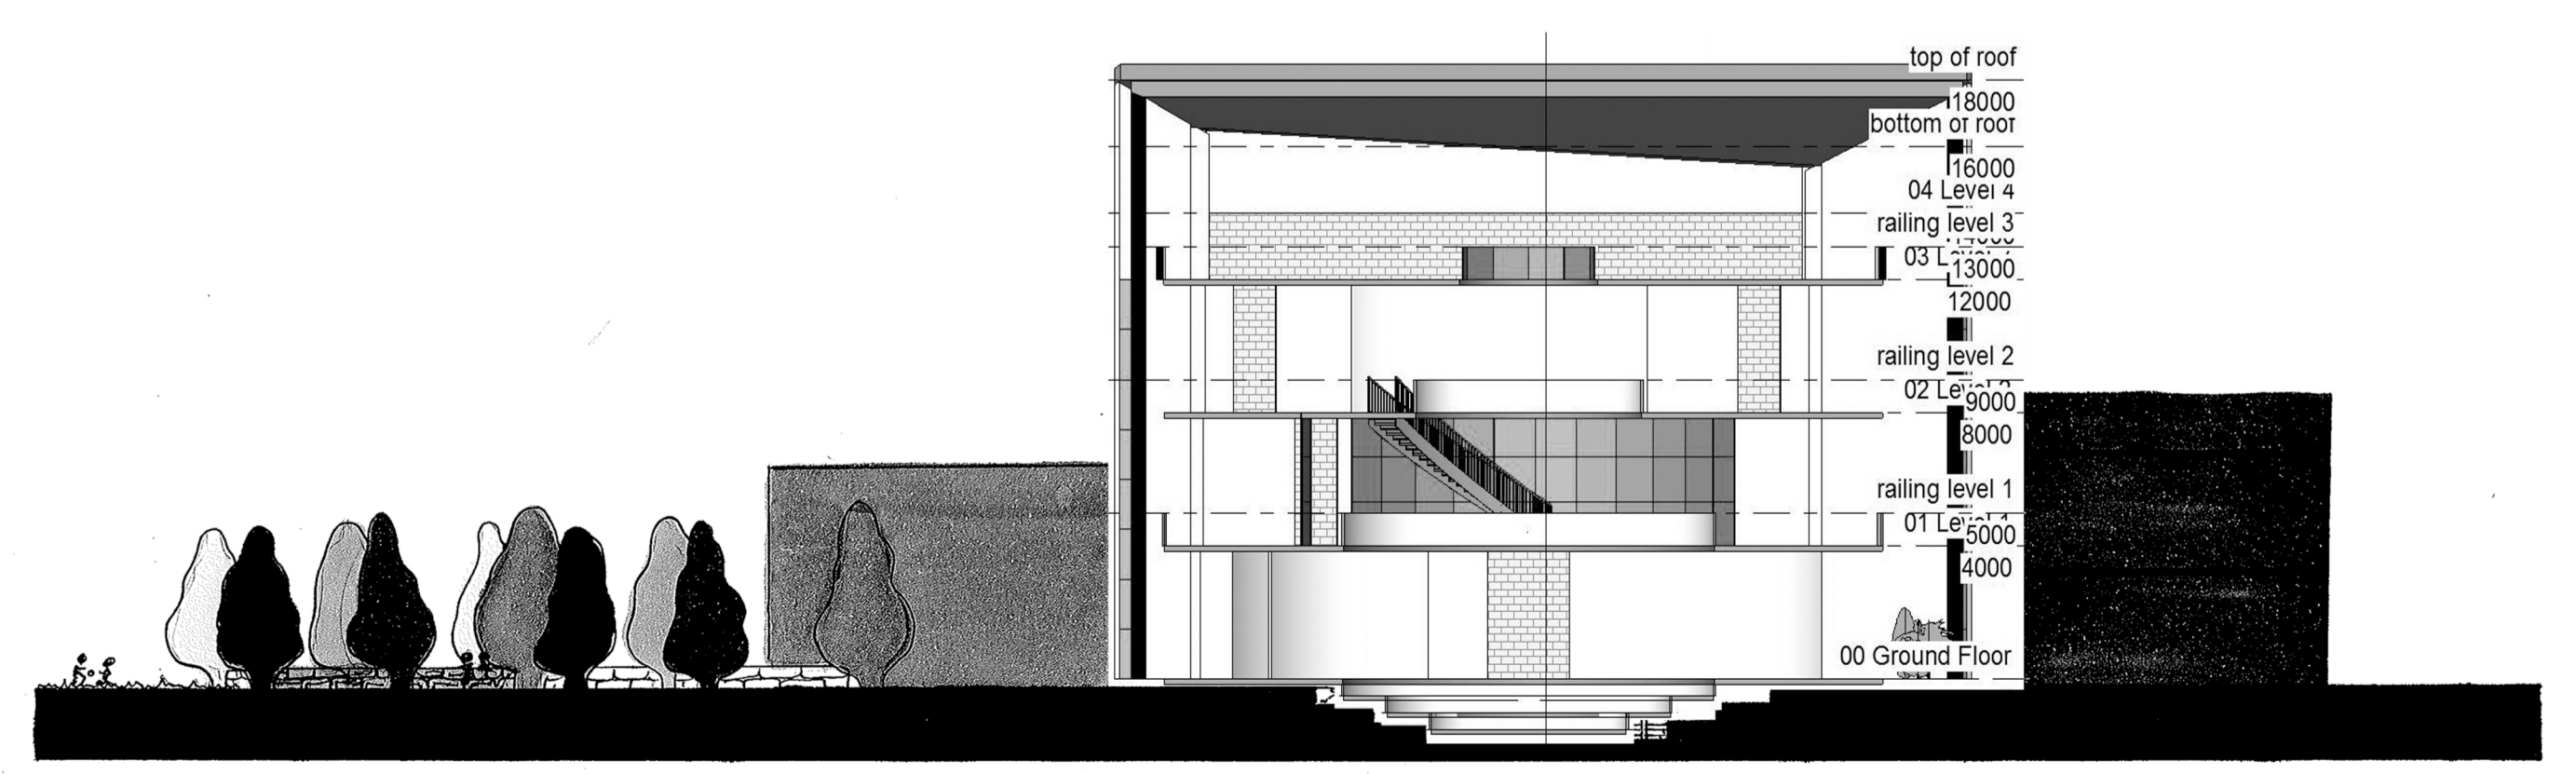

Site Section 1:200