



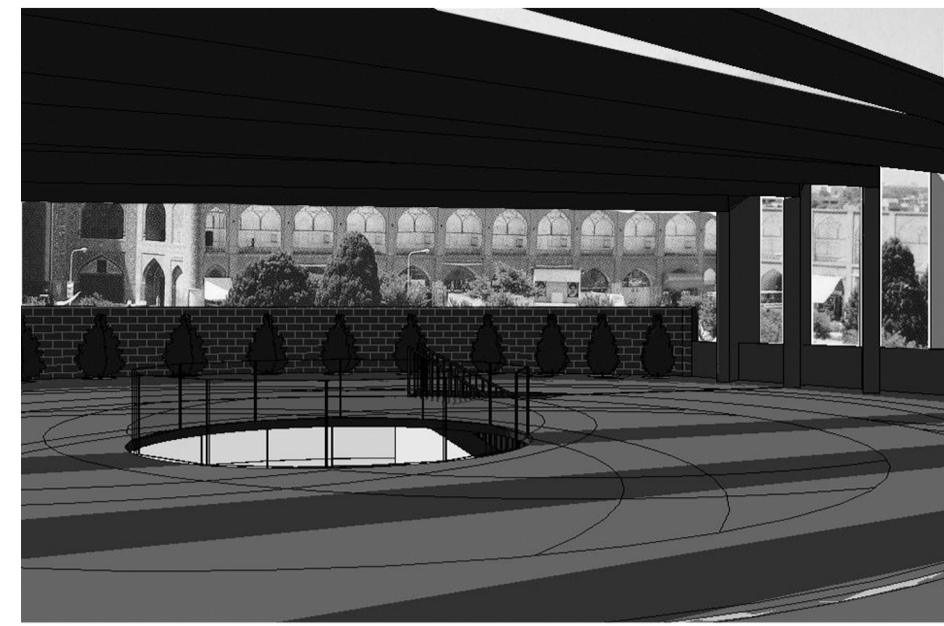

POSTCARD #1


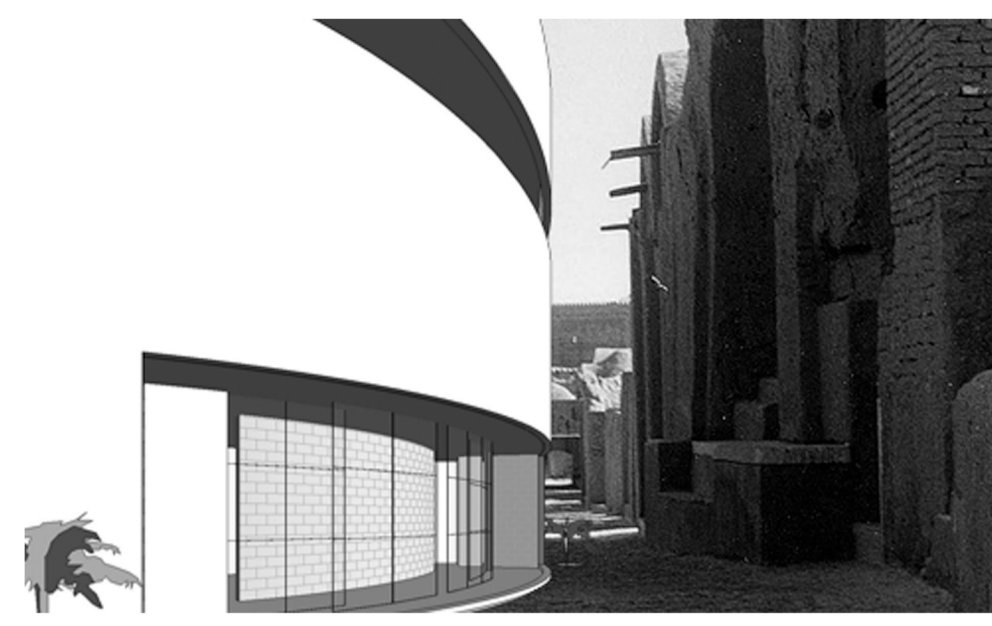


POSTCARD #2



POSTCARD #3



ESFAHAN PRIMARY SCHOOL OFFERS A LEARNING SPACE THAT IS DESIGNED TO SUIT IT'S ENVIRONMENT & CLIMATE WHILE ENCOURAGING A SOCIAL WAY OF TEACHING AND LEARNING. PROVIDING MULTIPLE OPTIONS OF TEACHING STYLES FROM OUTDOOR TEACHING AND GLASS WALLED CLASSROOMS TO GROUP WORK AND INDIVIDUAL STUDY AREAS. THE BUILDING CONCEPTS COME FROM ASPECTS OF ESFAHAN'S CULTURE AND HISTORY WITH A MODERN TWIST. SITUATED ON THE CORNER OF THE MAIN SQUARE ALLOWS MANY SPORTING ACTIVITIES FOR THE STUDENTS AND AN AMAZING VIEW OF THE CITY'S MAIN ATTRACTION. BEING ONLY MINUTES FROM ESFAHAN'S MAIN FERRY TERMINALS STUDENTS FROM ALL SURROUNDING CITIES ARE WELCOME.

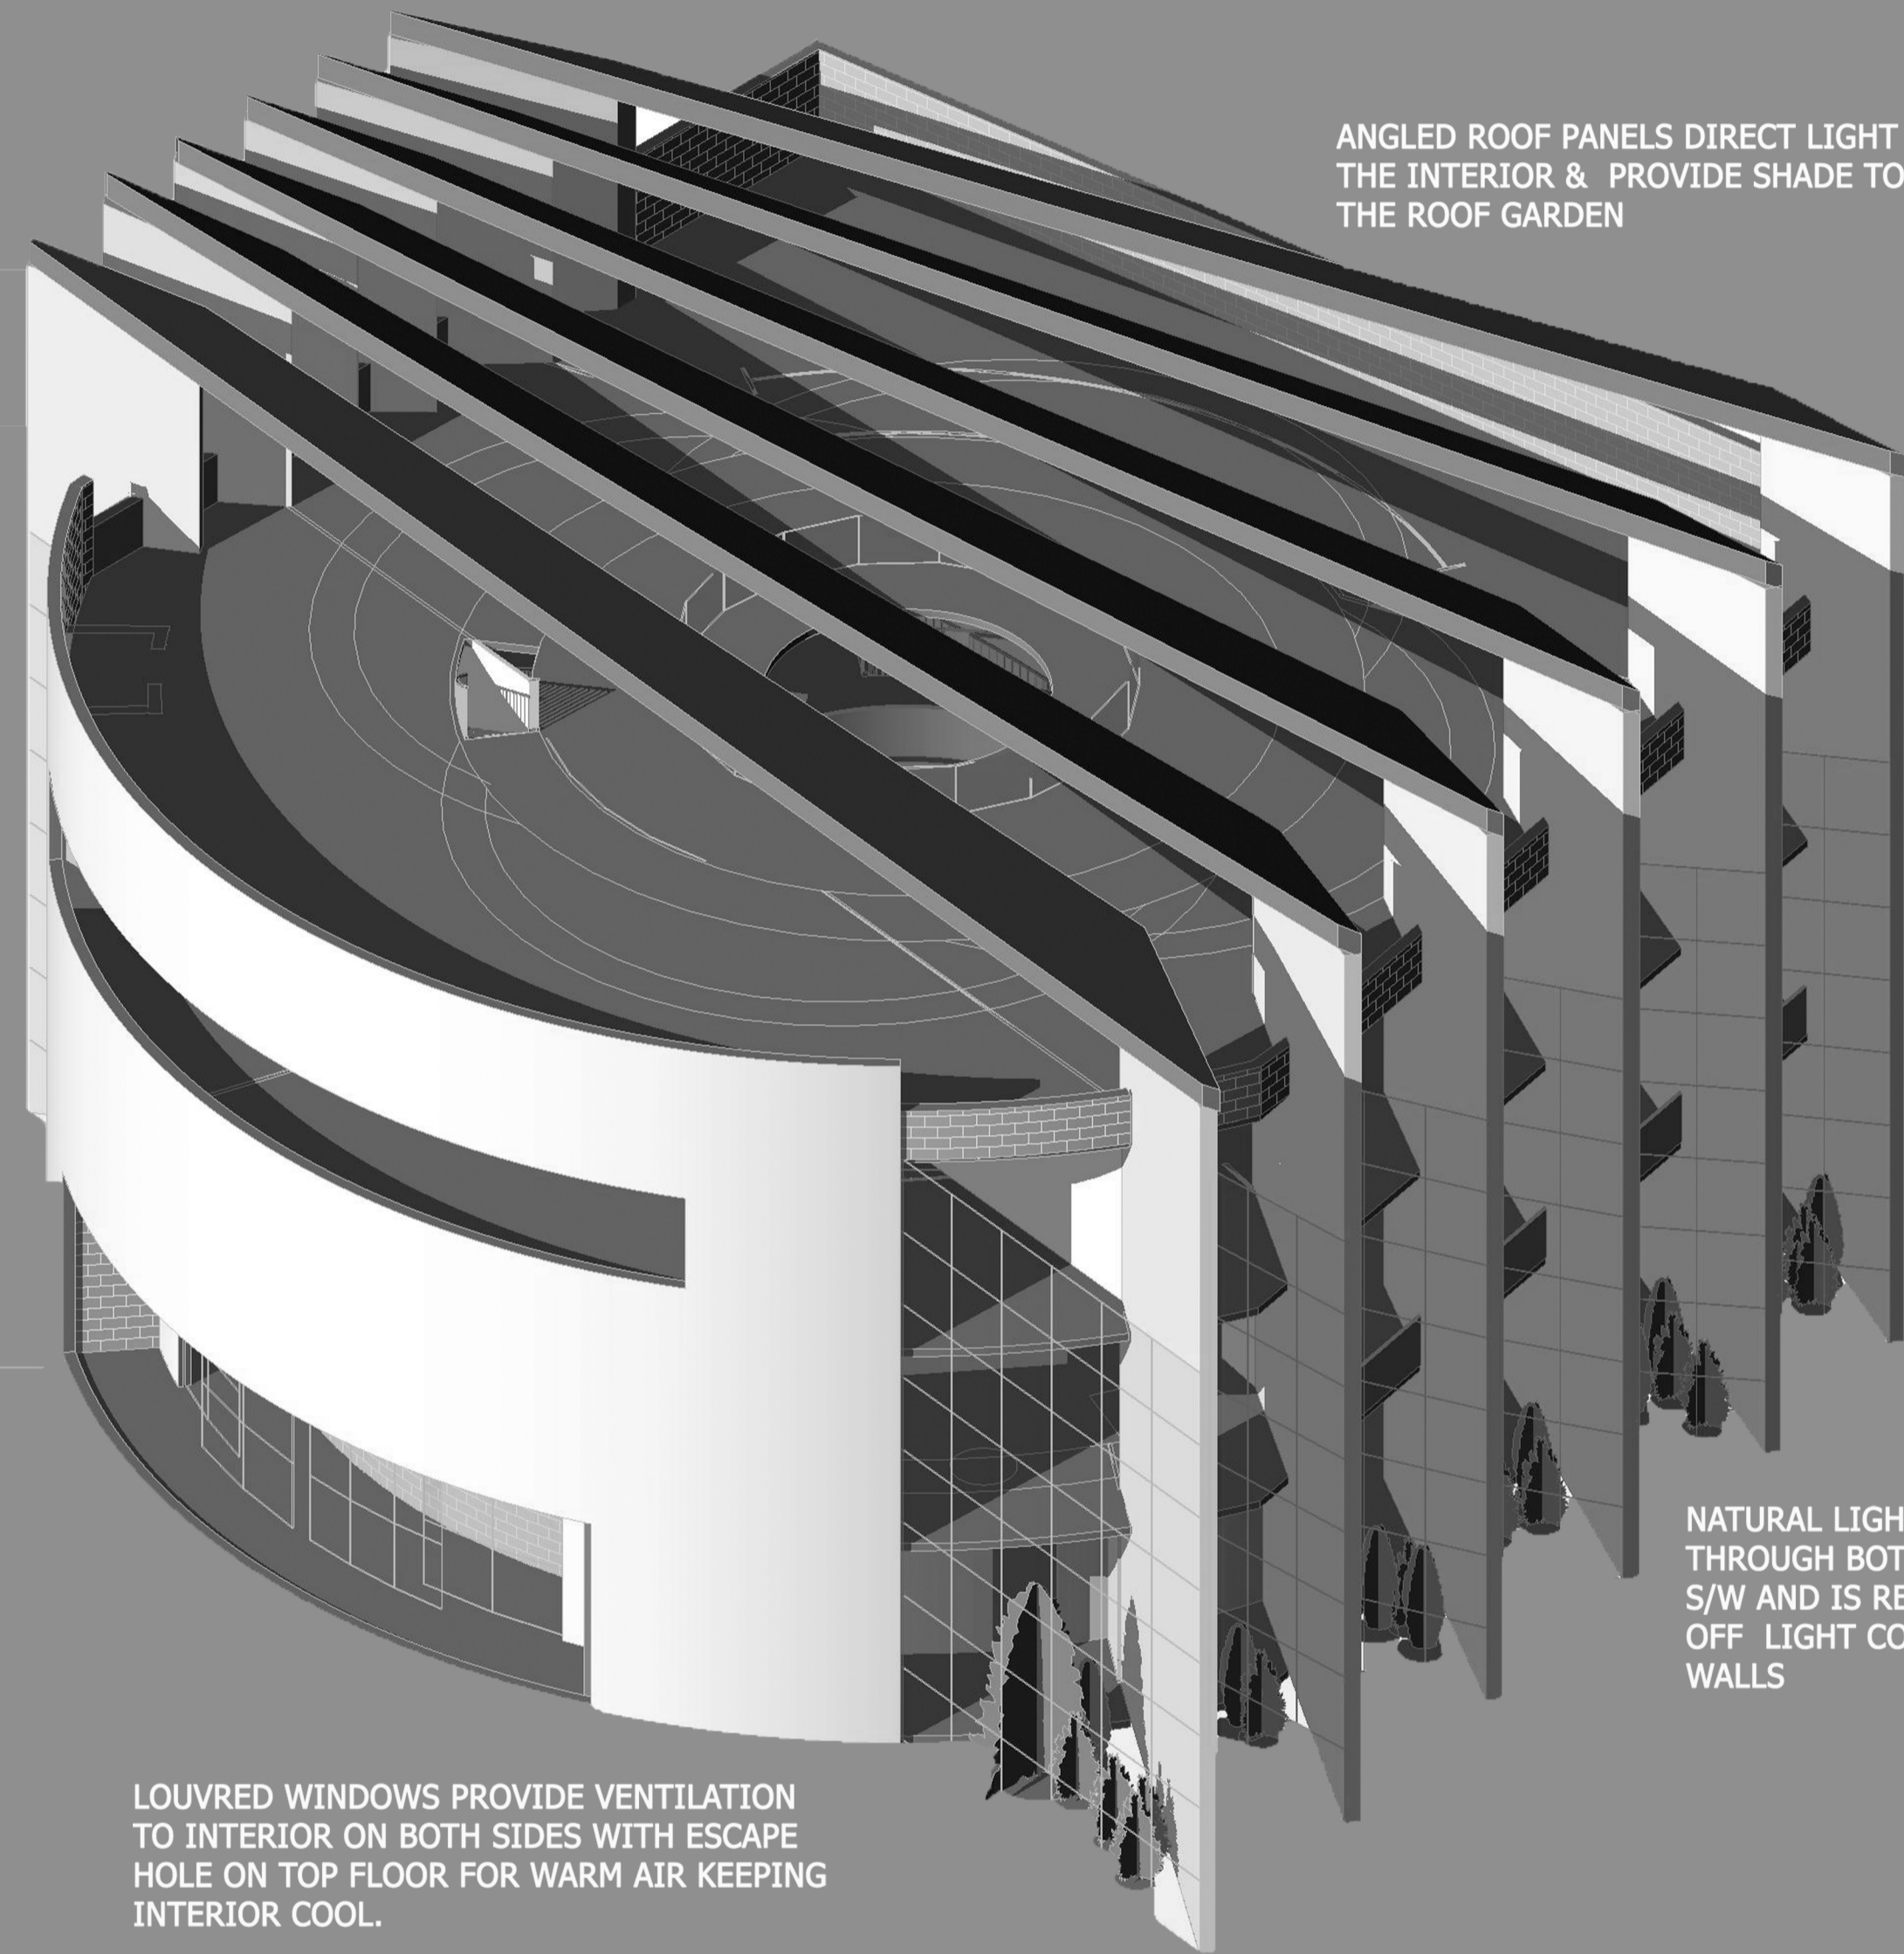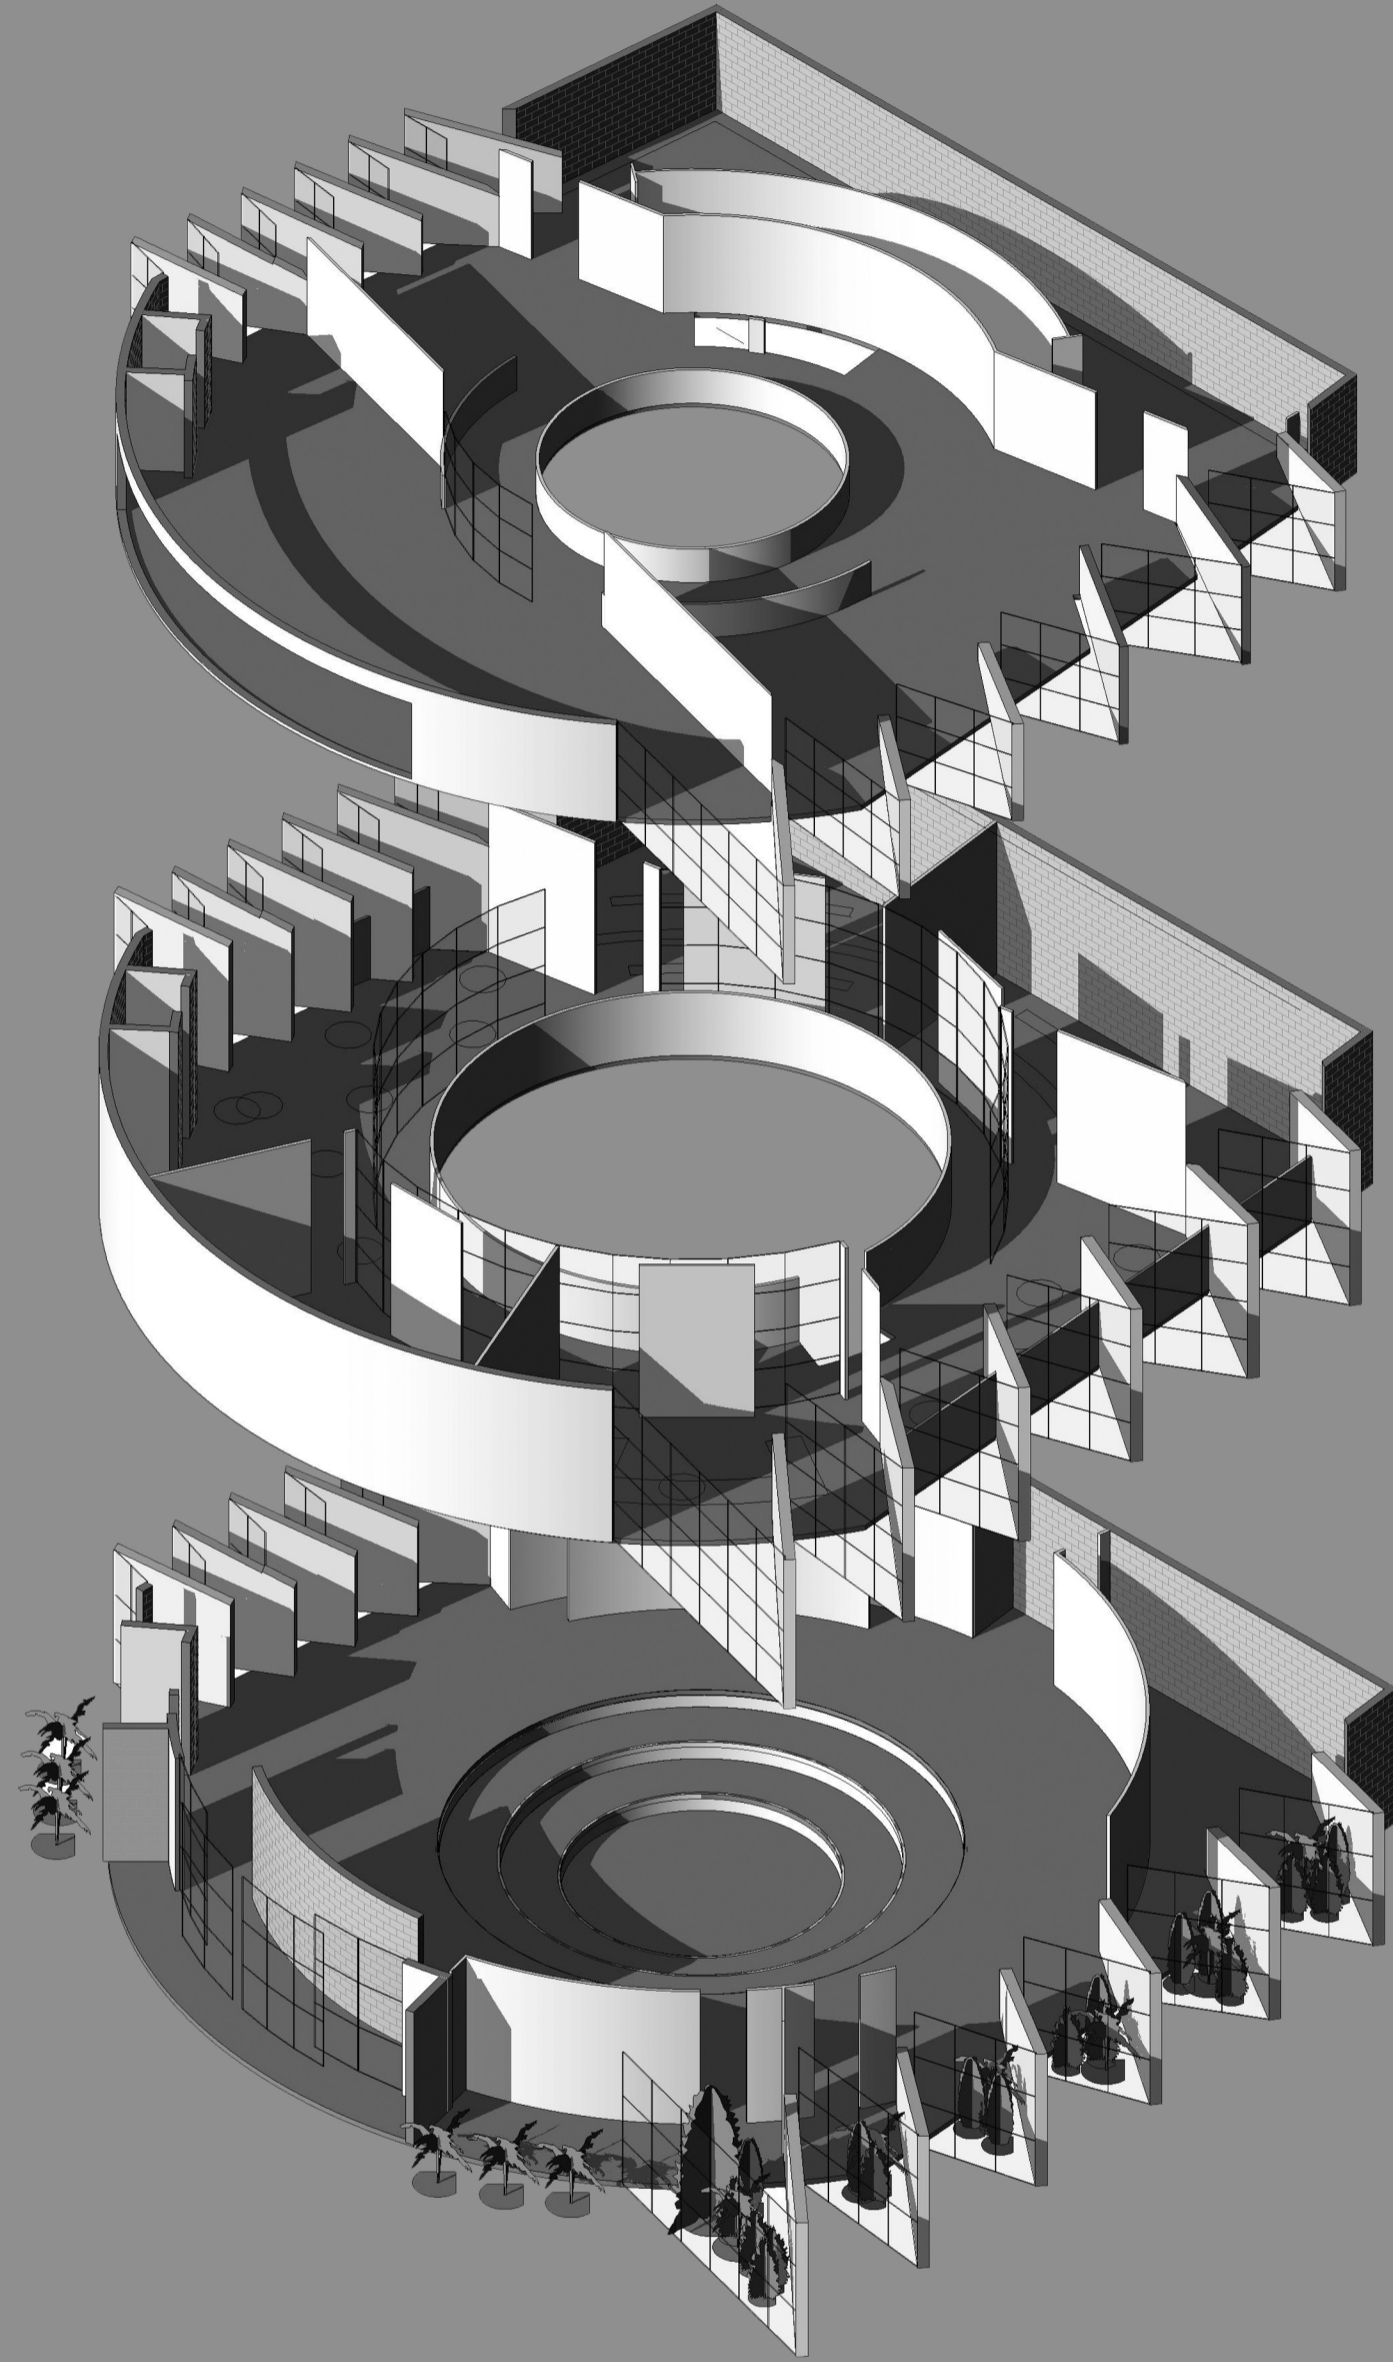


ANGLED ROOF PANELS DIRECT LIGHT TO THE INTERIOR & PROVIDE SHADE TO THE ROOF GARDEN

NATURAL LIGHT ENTERS THROUGH BOTH SIDES S/E & S/W AND IS REFLECTED INSIDE OFF LIGHT COLOURED BLADE WALLS


LOUVRED WINDOWS PROVIDE VENTILATION TO INTERIOR ON BOTH SIDES WITH ESCAPE HOLE ON TOP FLOOR FOR WARM AIR KEEPING INTERIOR COOL.

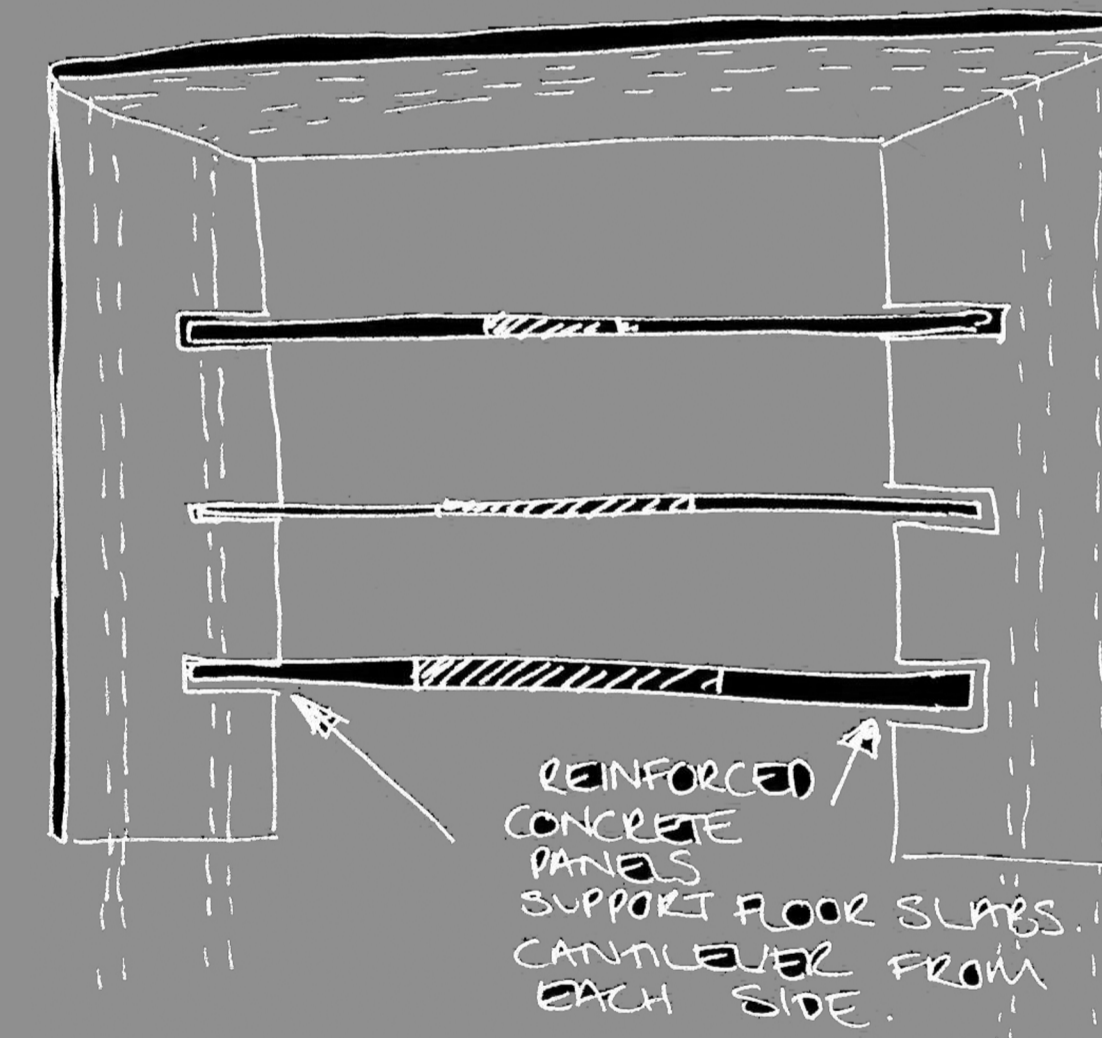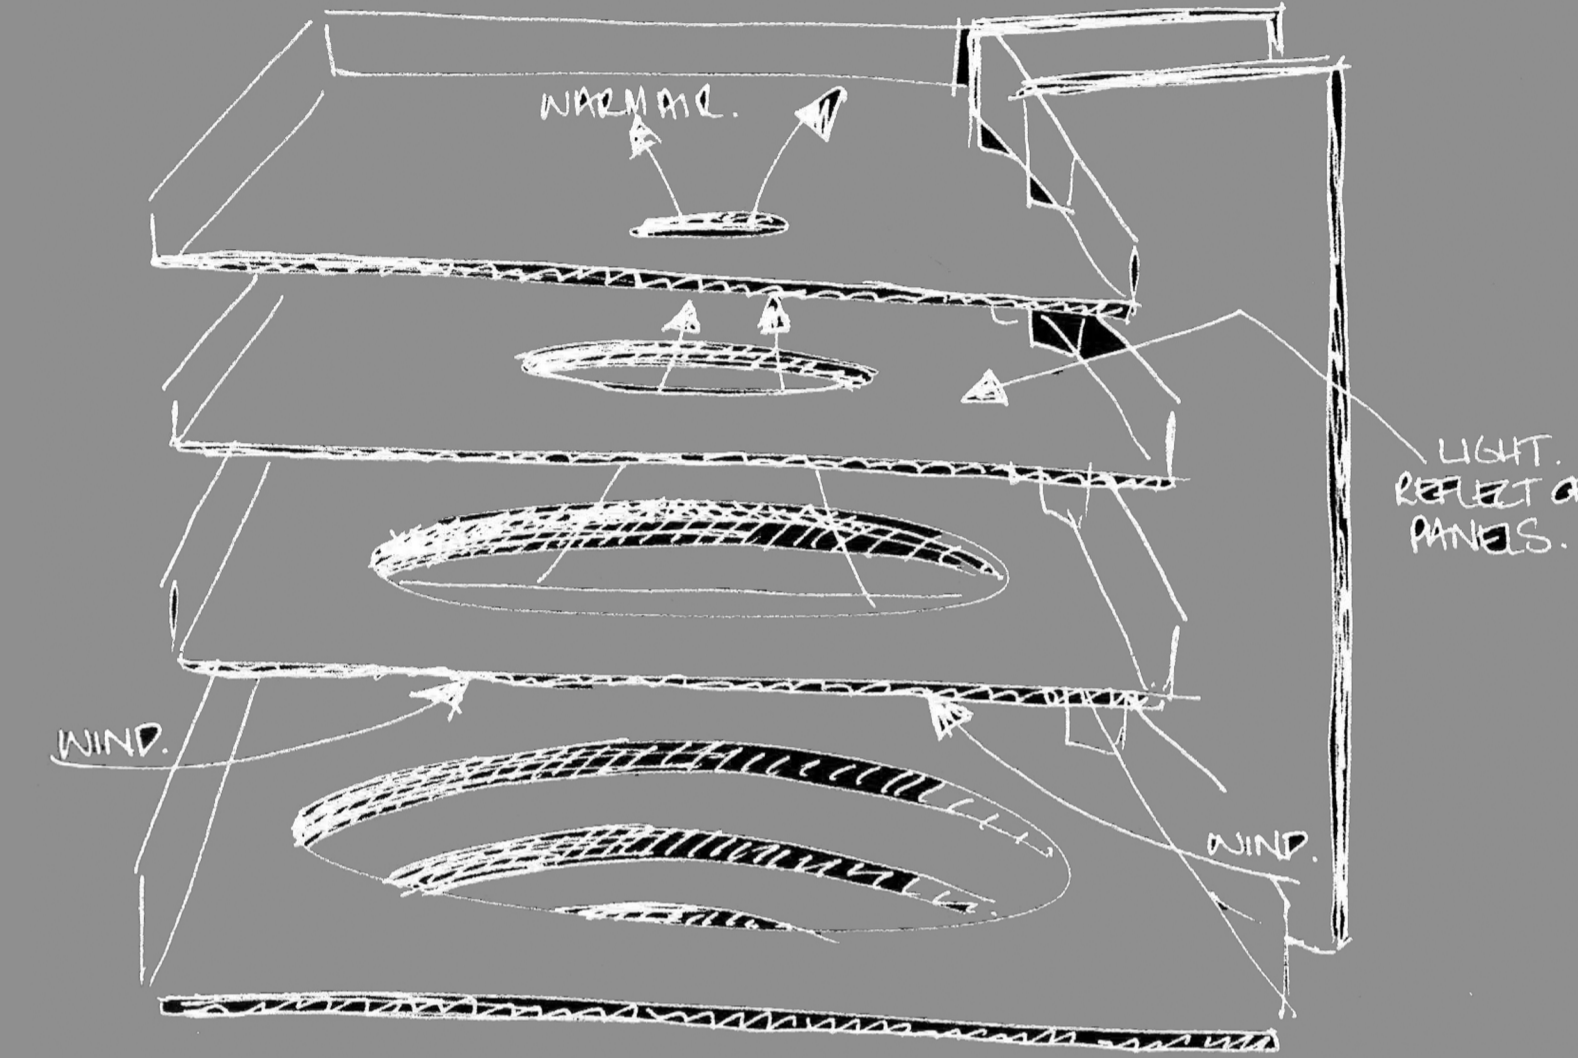


GROUND FLOOR PLAN 1:200

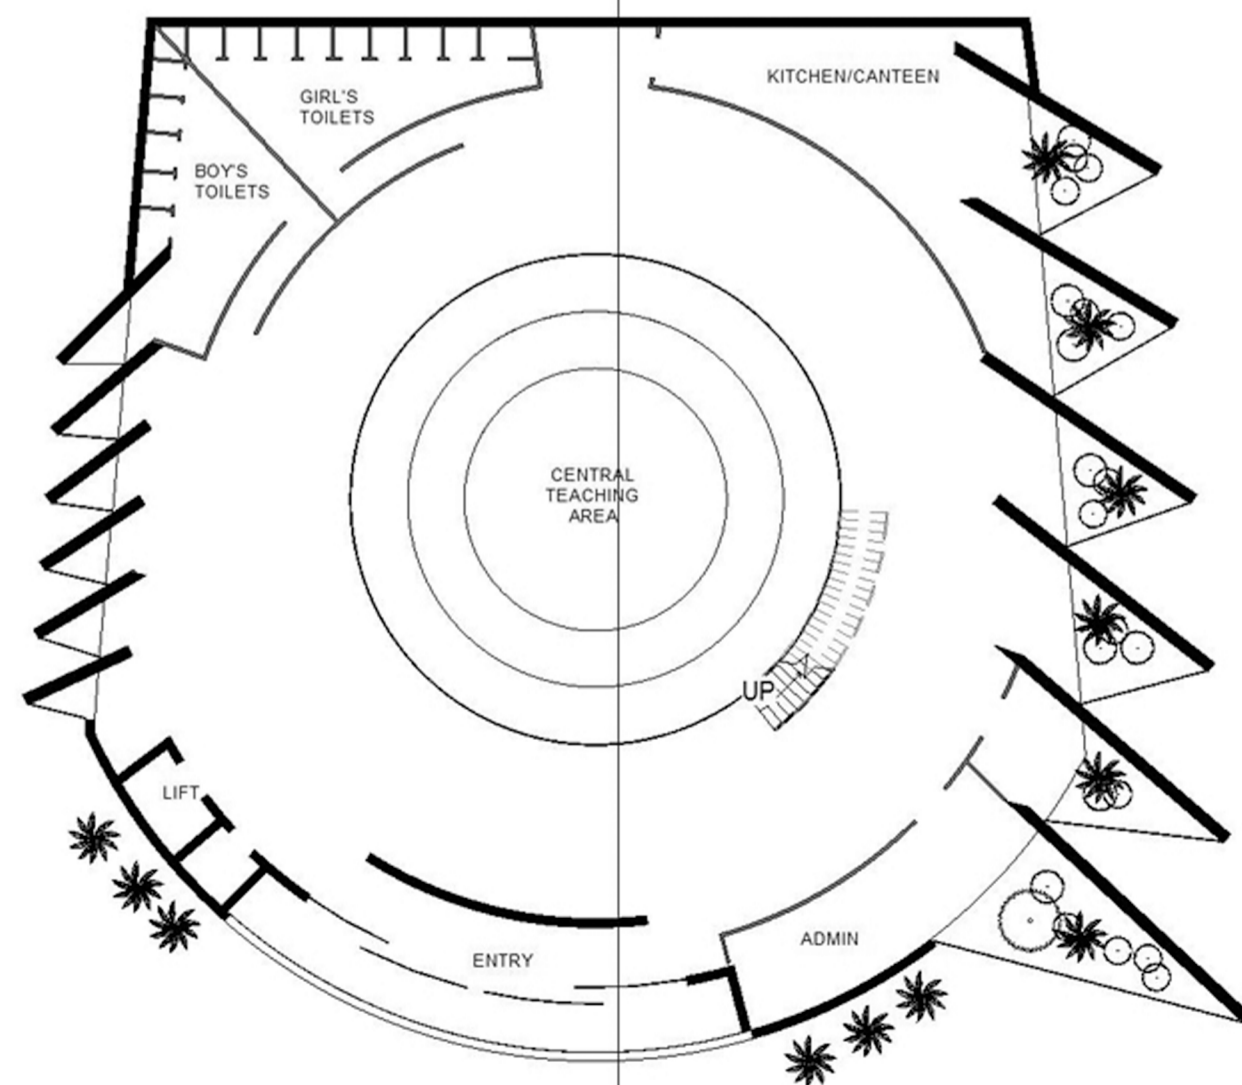

LEVEL ONE FLOOR PLAN 1:200

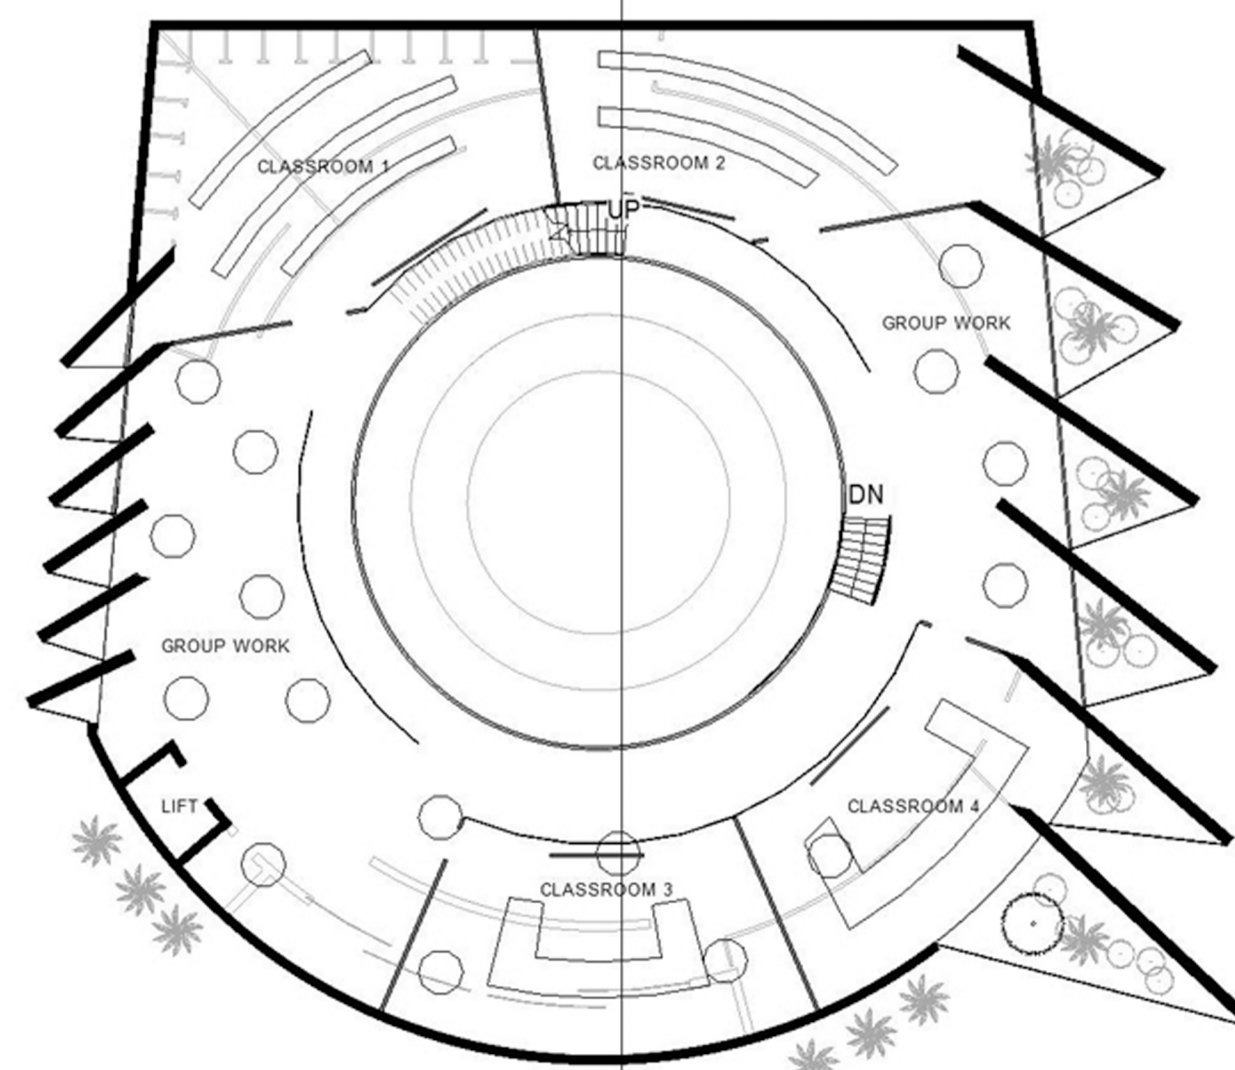

LEVEL TWO FLOOR PLAN 1:200

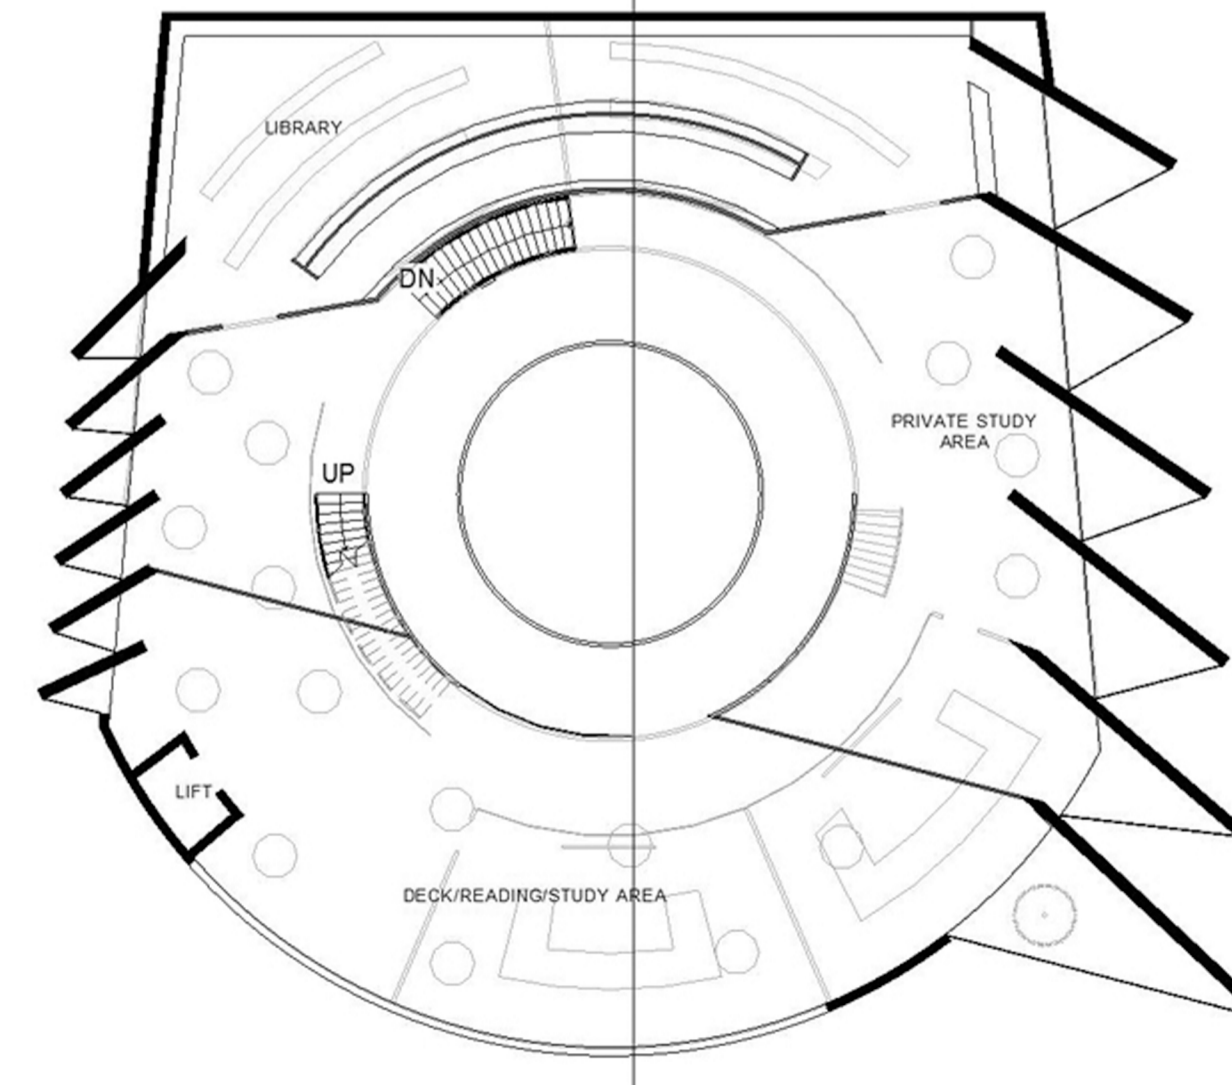

LEVEL THREE FLOOR PLAN 1:200

