

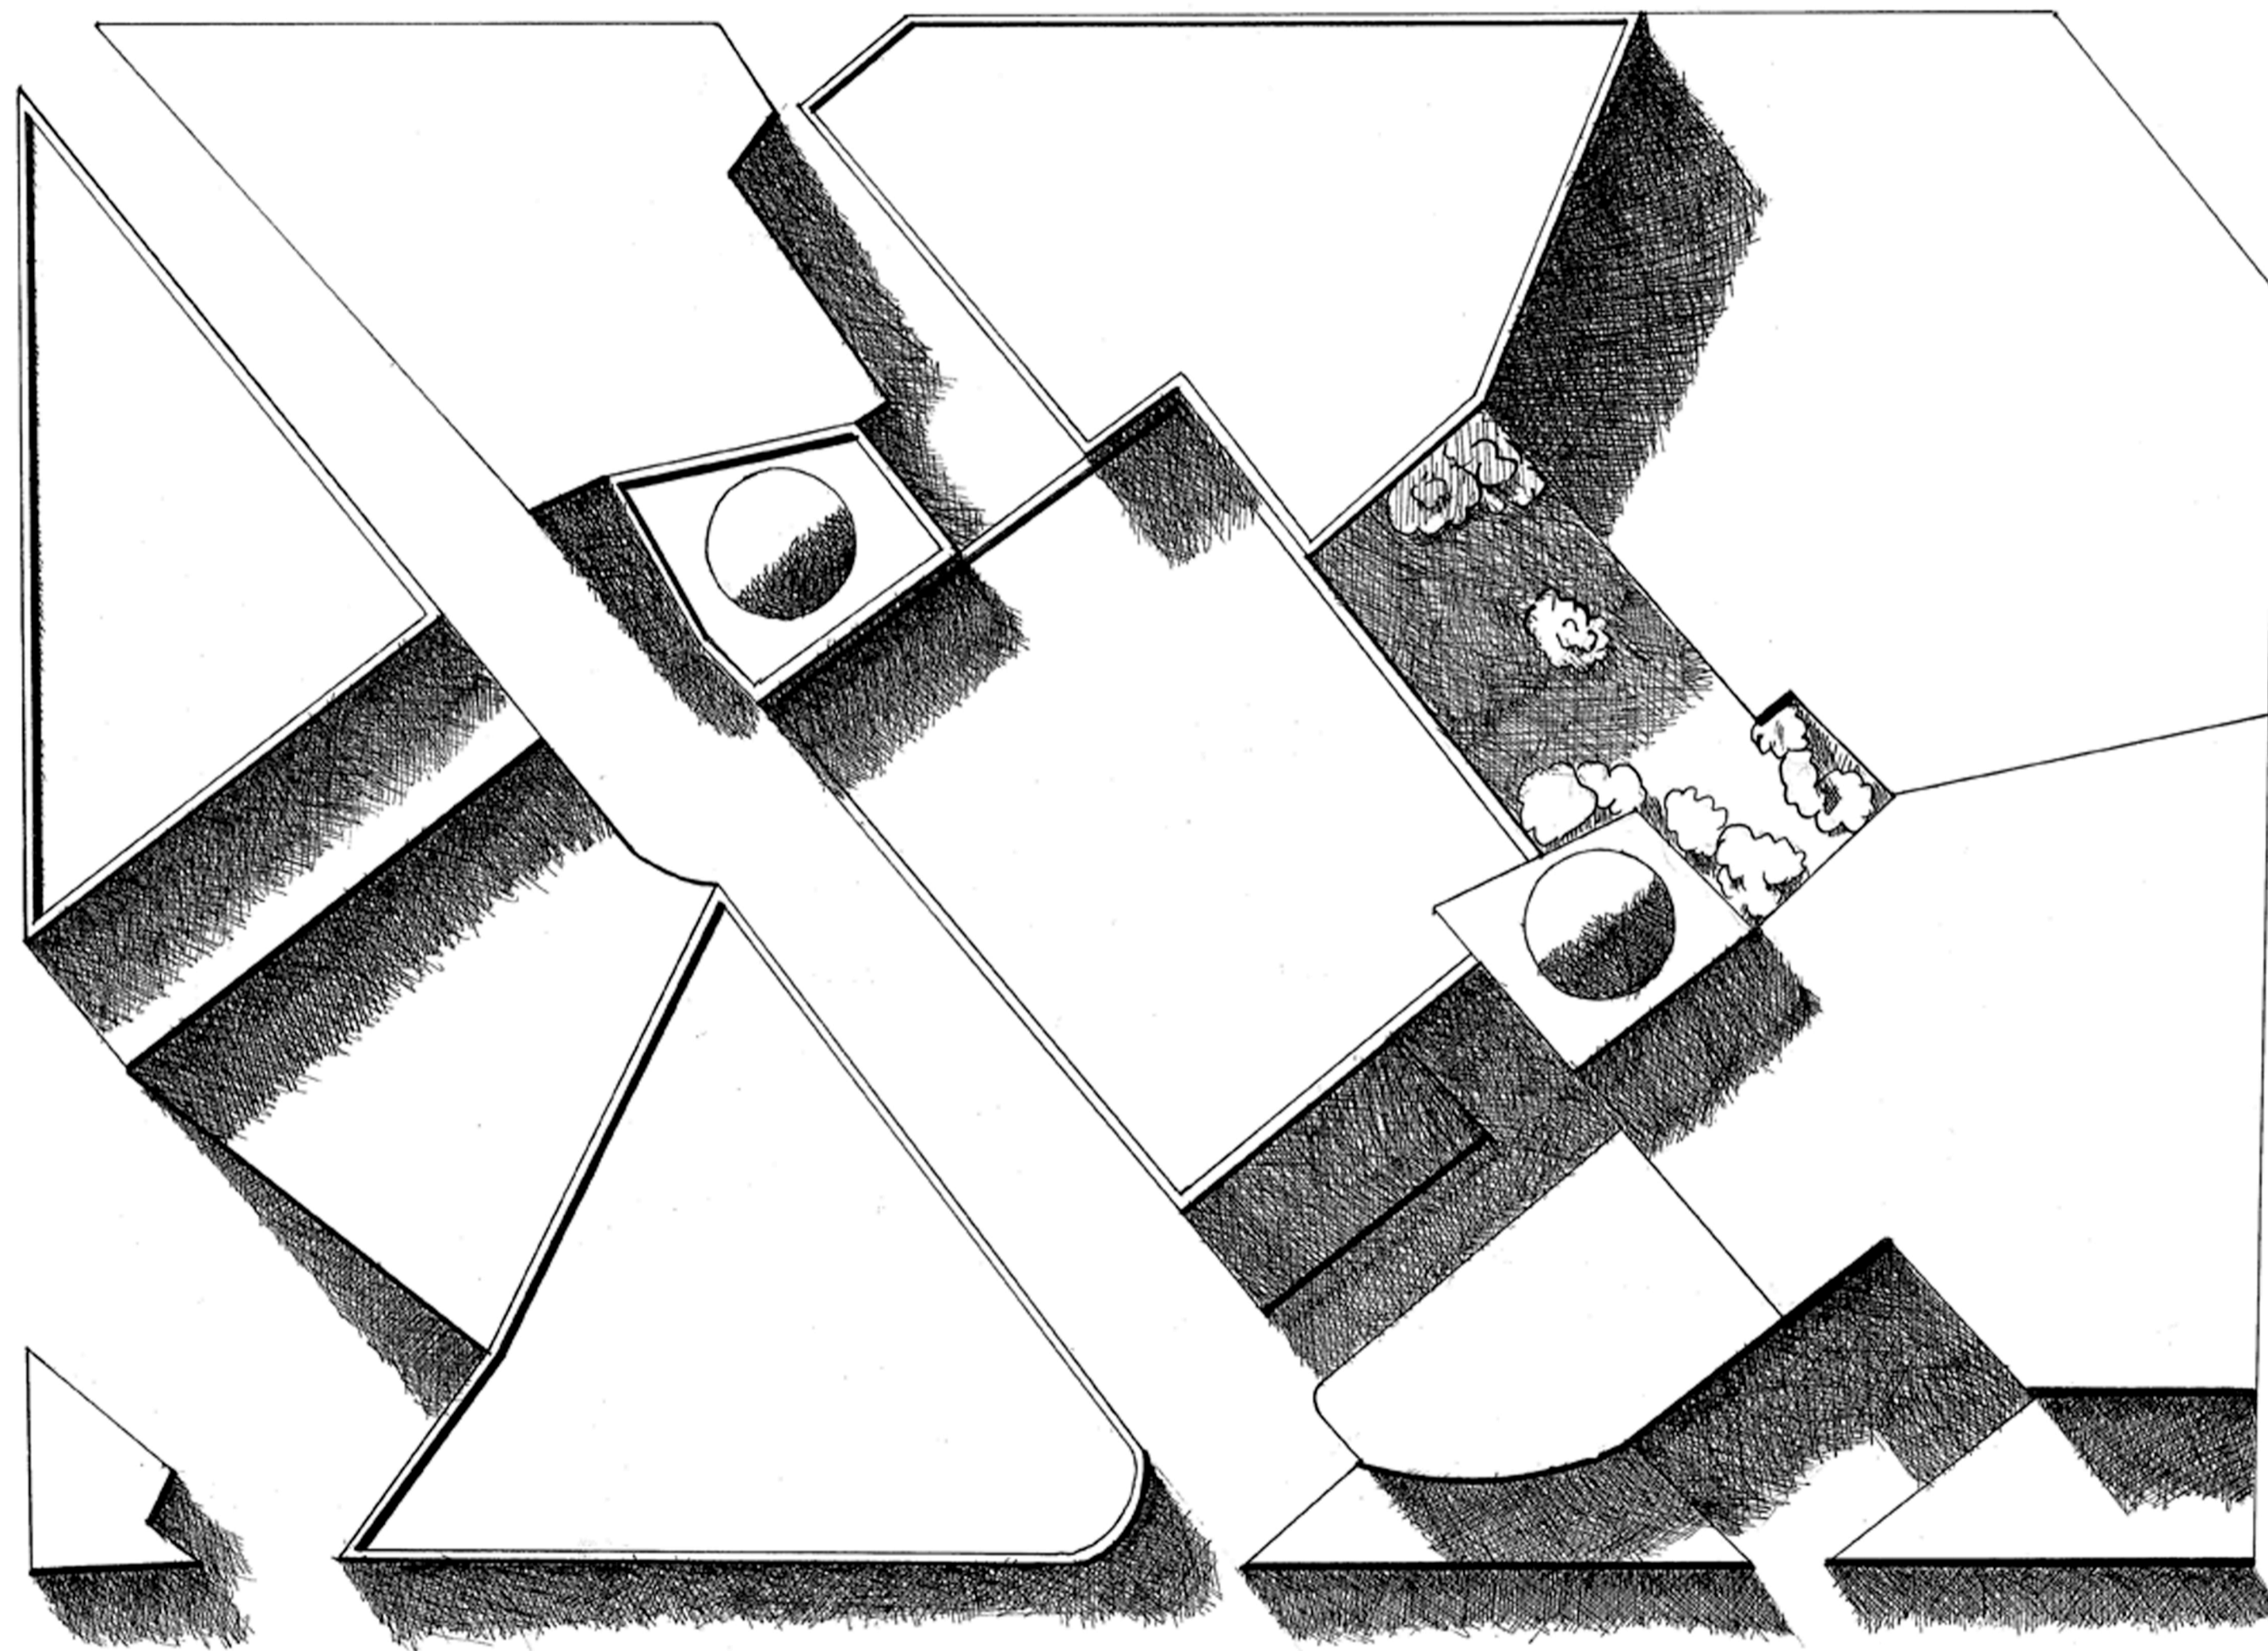



JERUSALEM YOUTH CENTRE SPORTS AND EDUCATION FACILITIES

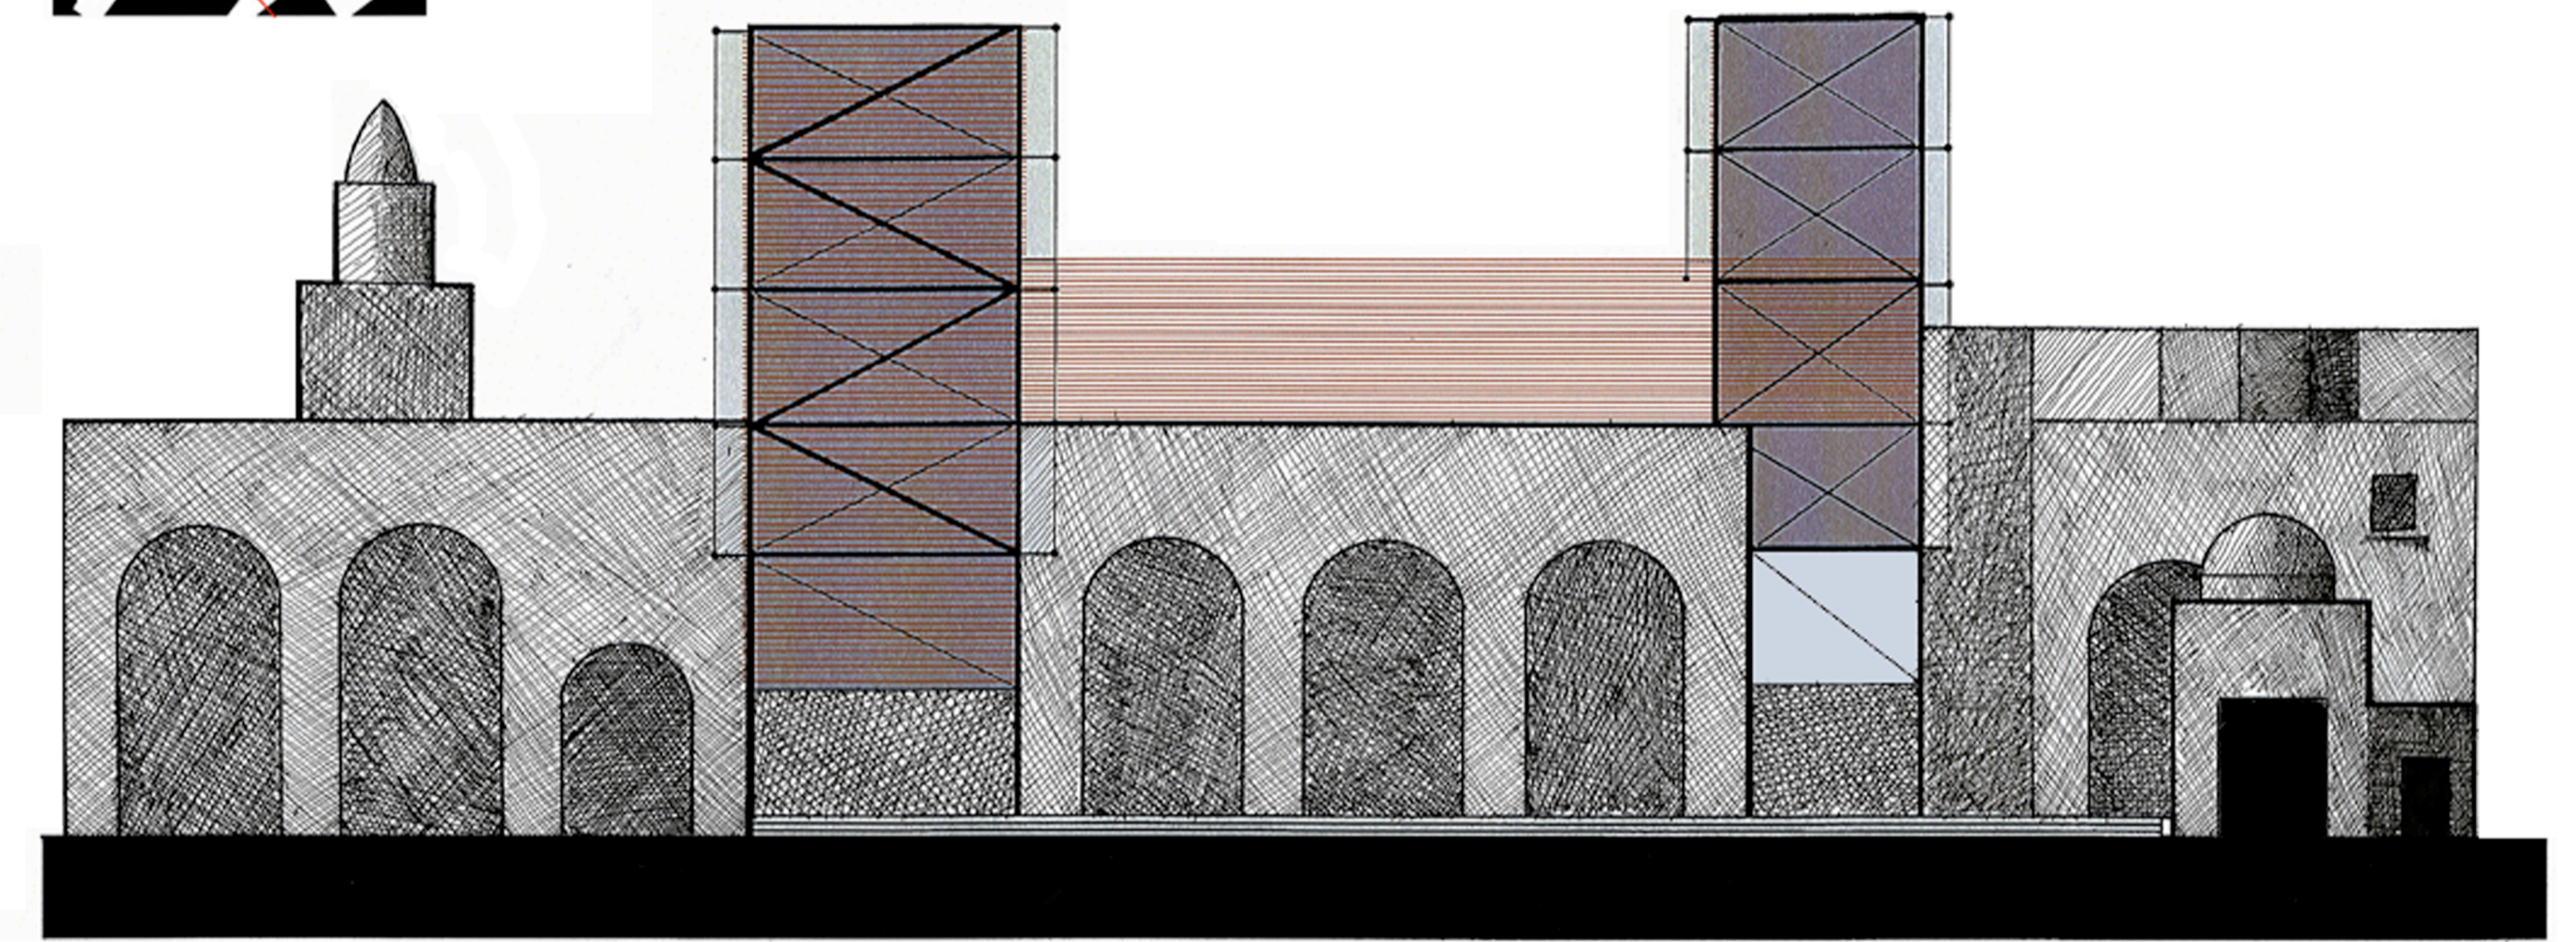


SITE PLAN 1:200

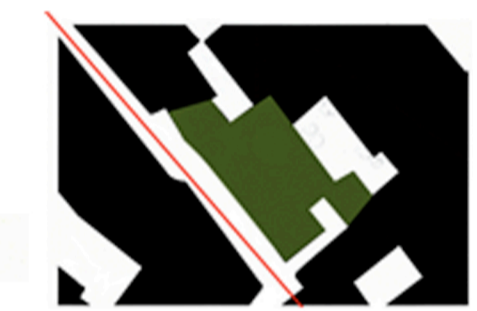

ELEVATION 1:200

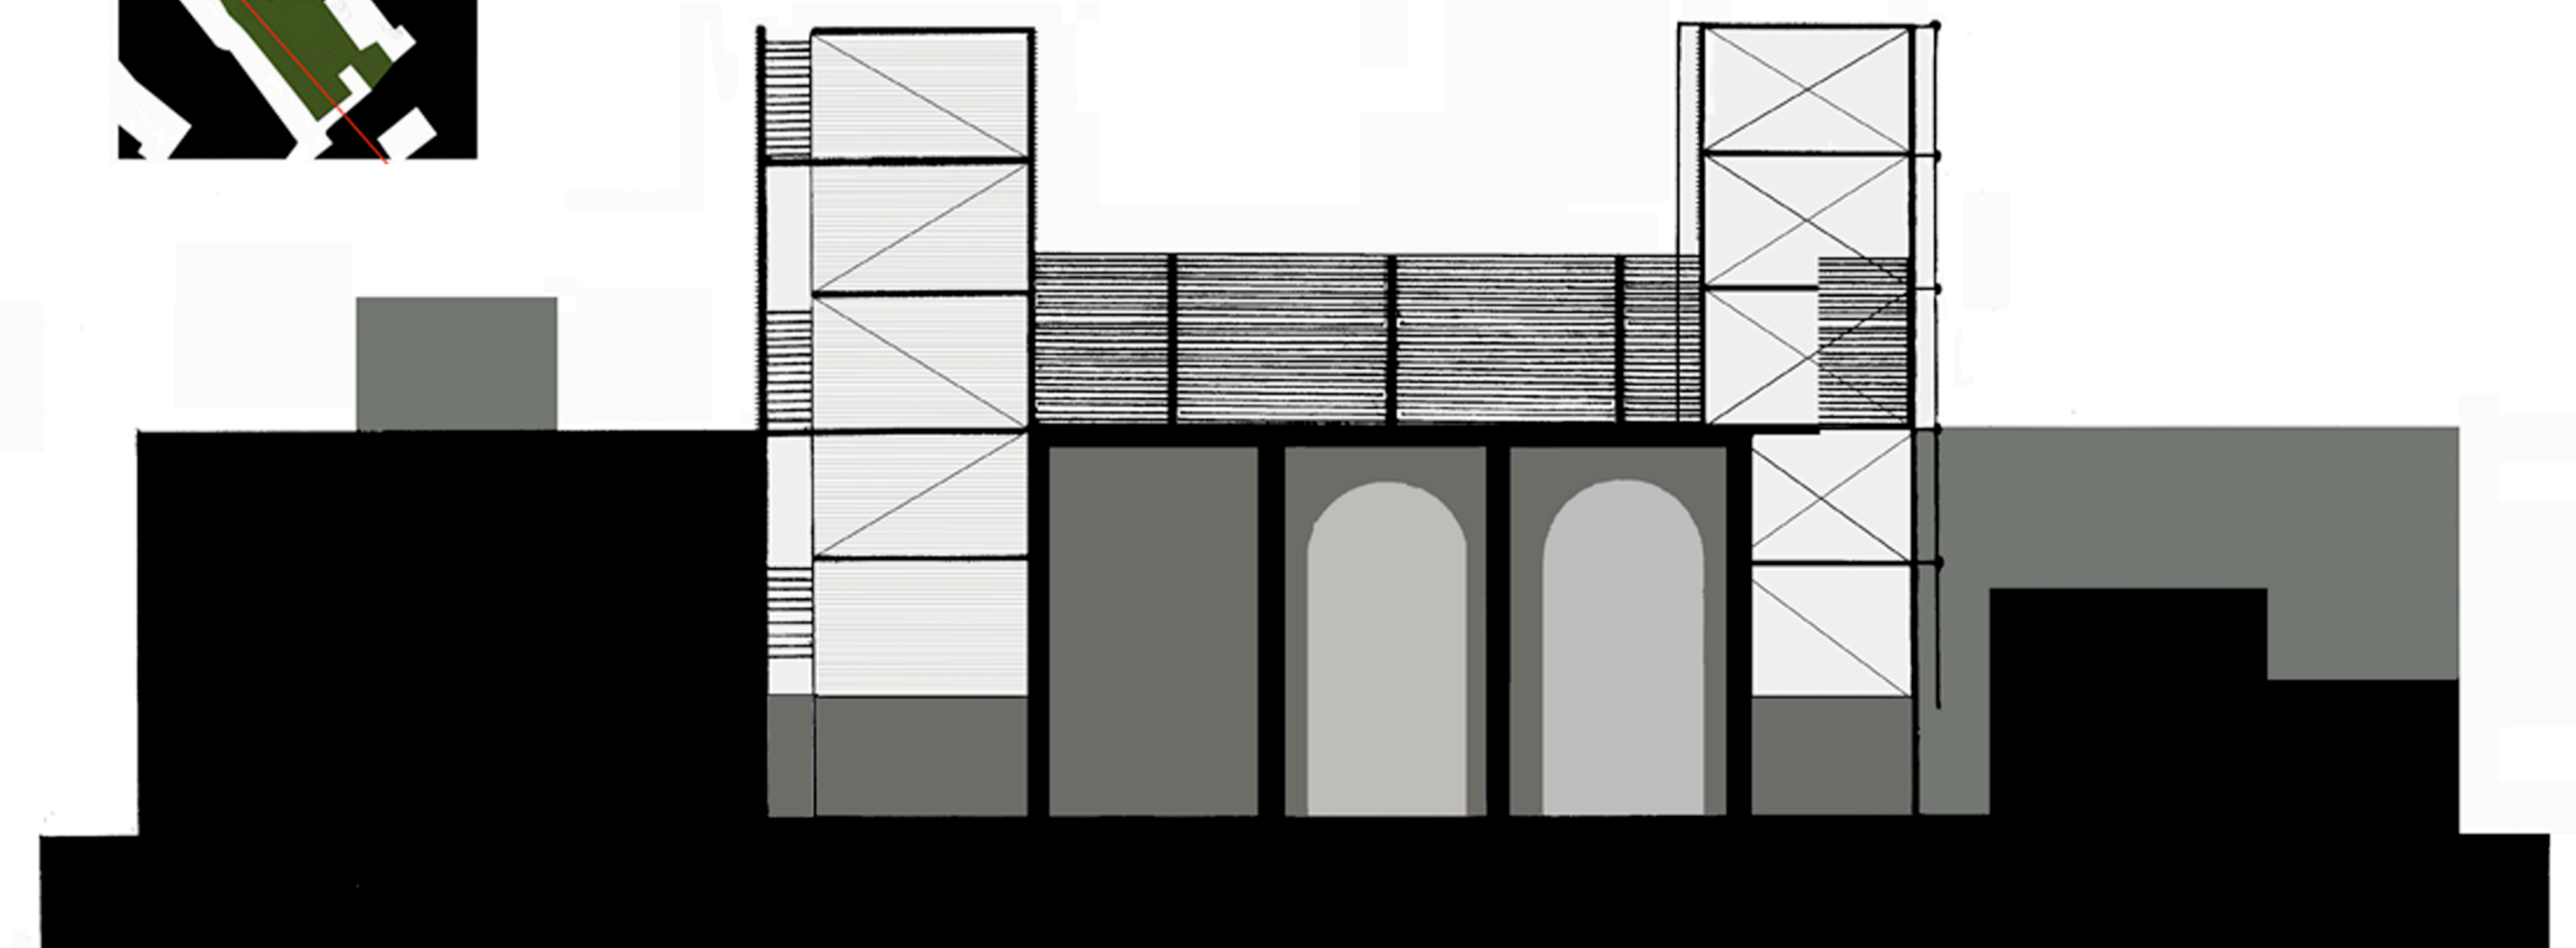


SECTION 1:200

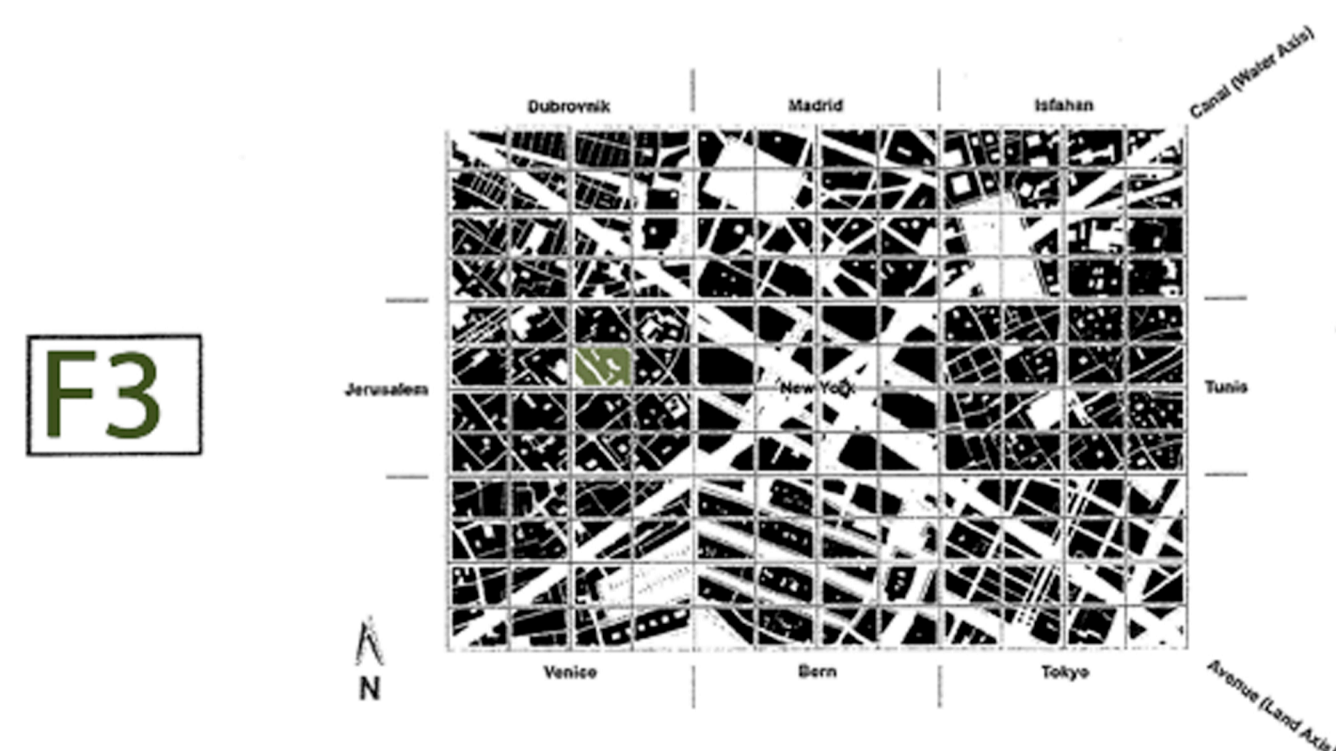

ENTIRE SITE PLAN 1:10 000

**SECTIONAL DETAIL
OF TIMBER SCREEN
1:20**

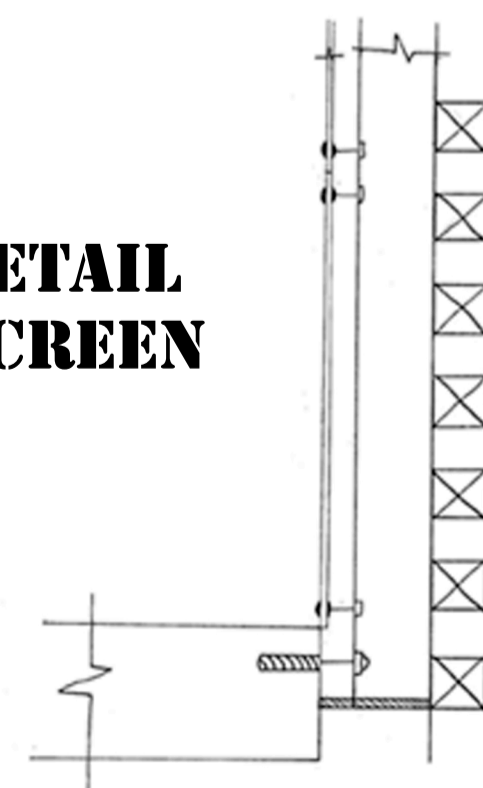

F3