




PLAYING TOGETHER, LEARNING TOGETHER, LIVING TOGETHER

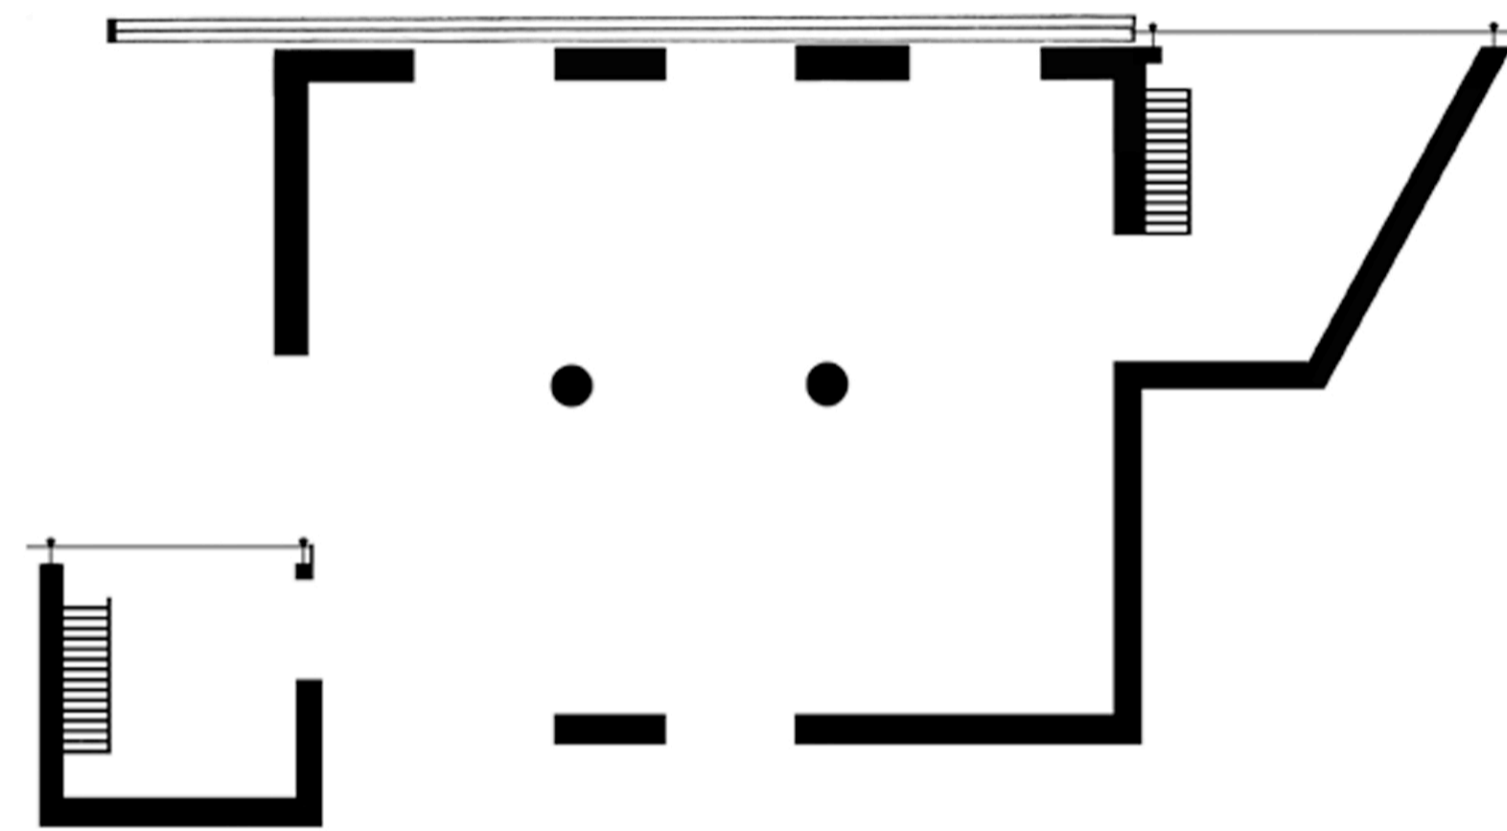


GROUND PLAN 1:200

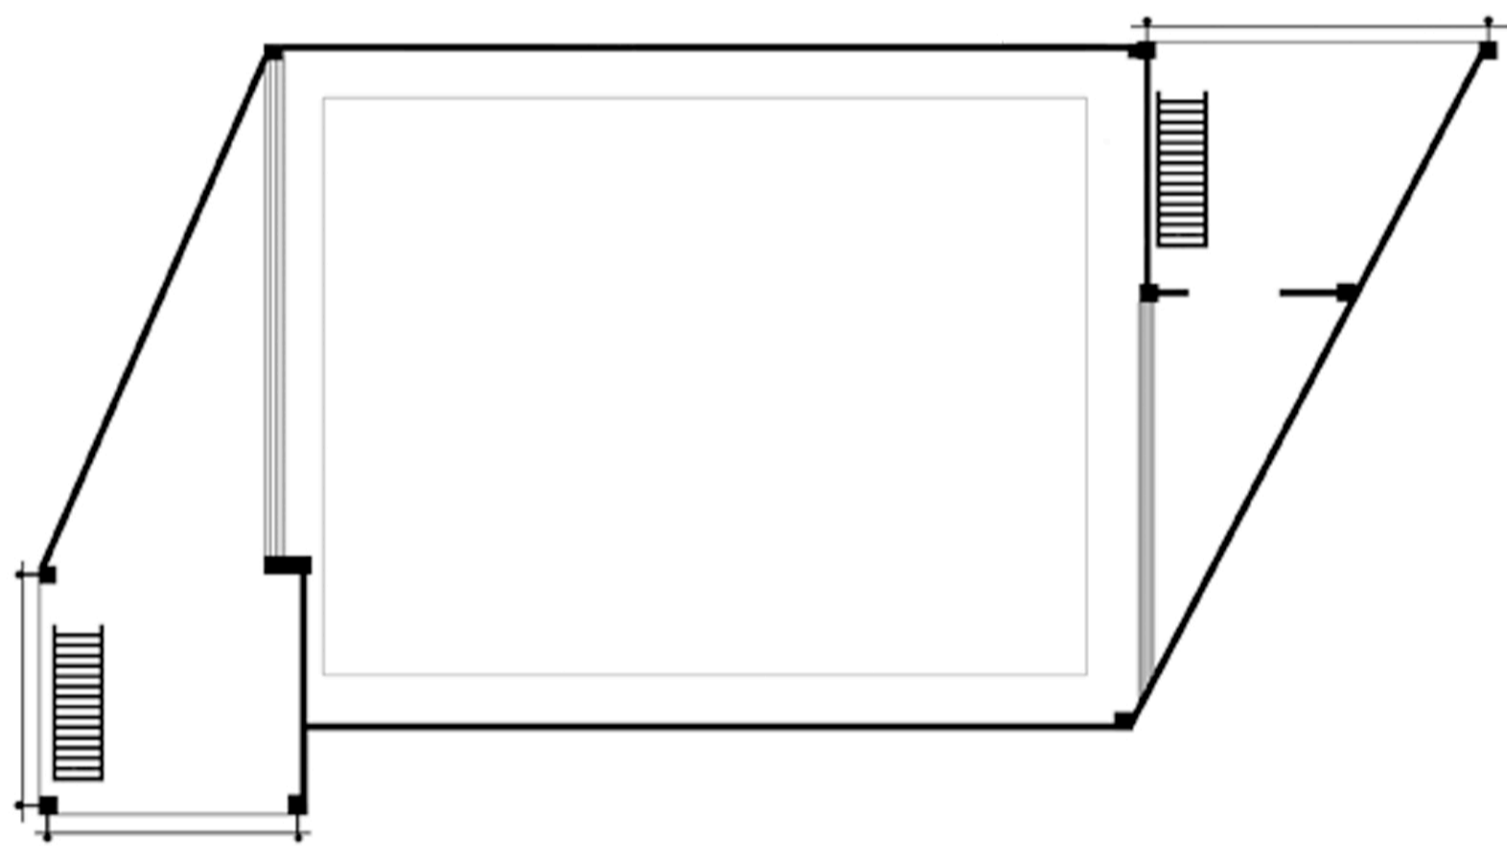




MAIN ROOF PLAN 1:200

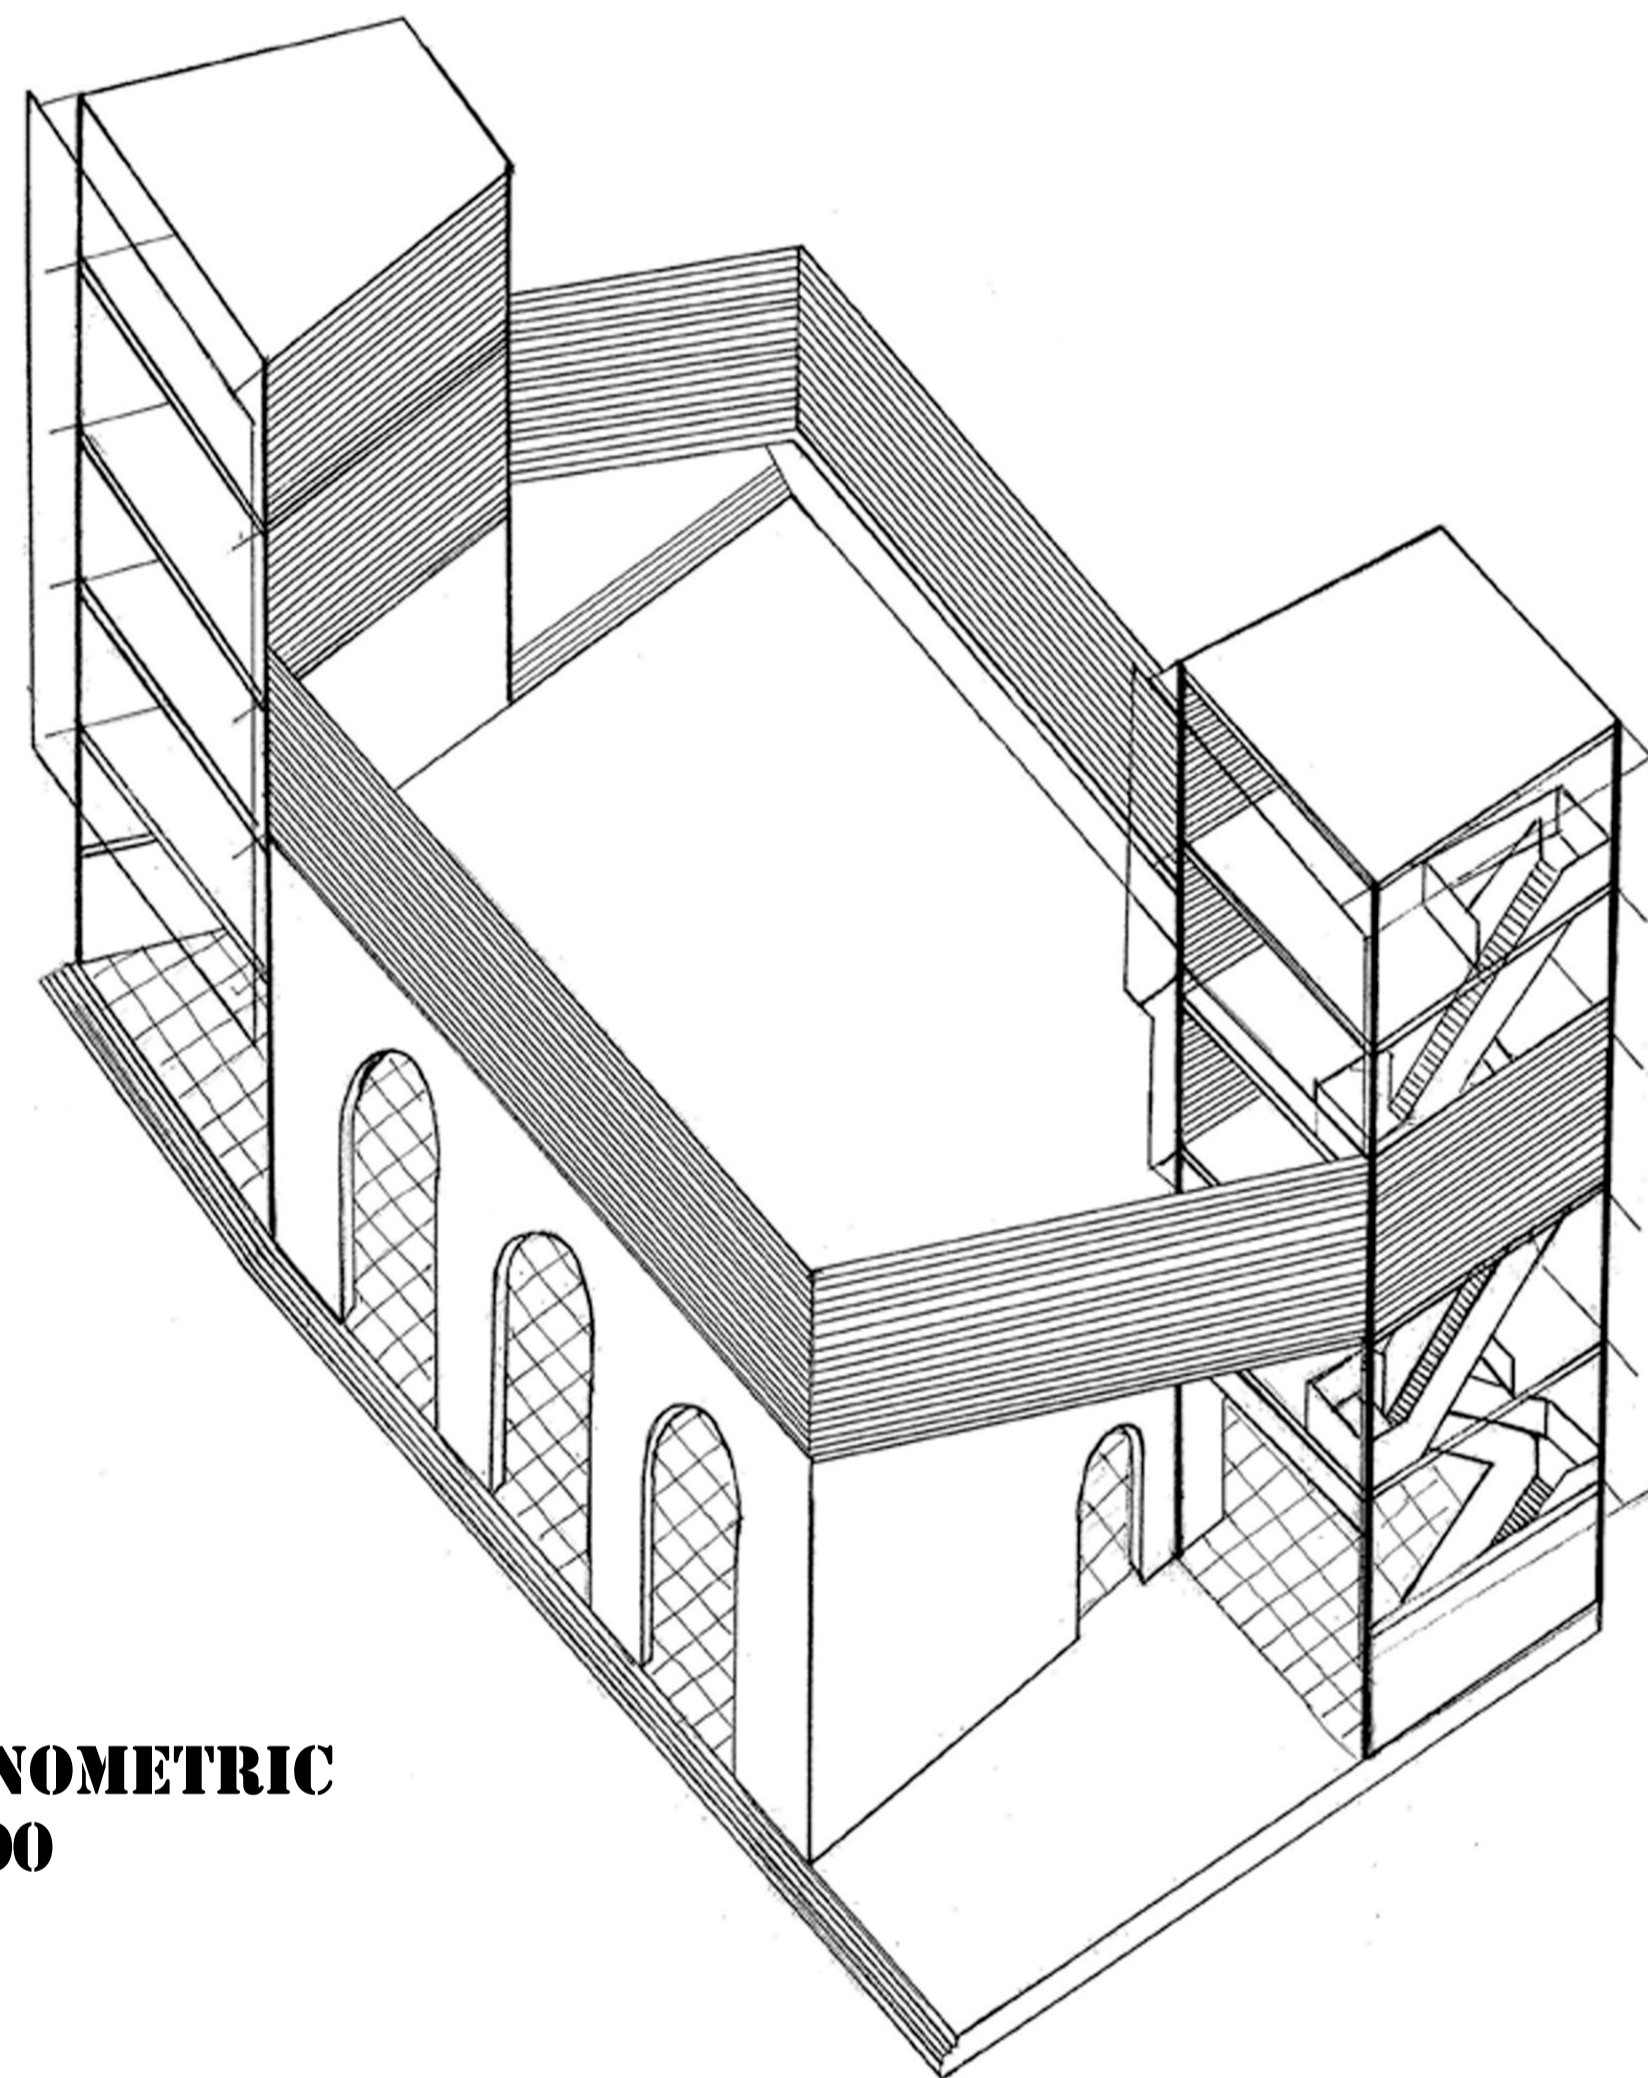

**AXONOMETRIC
1: 200**

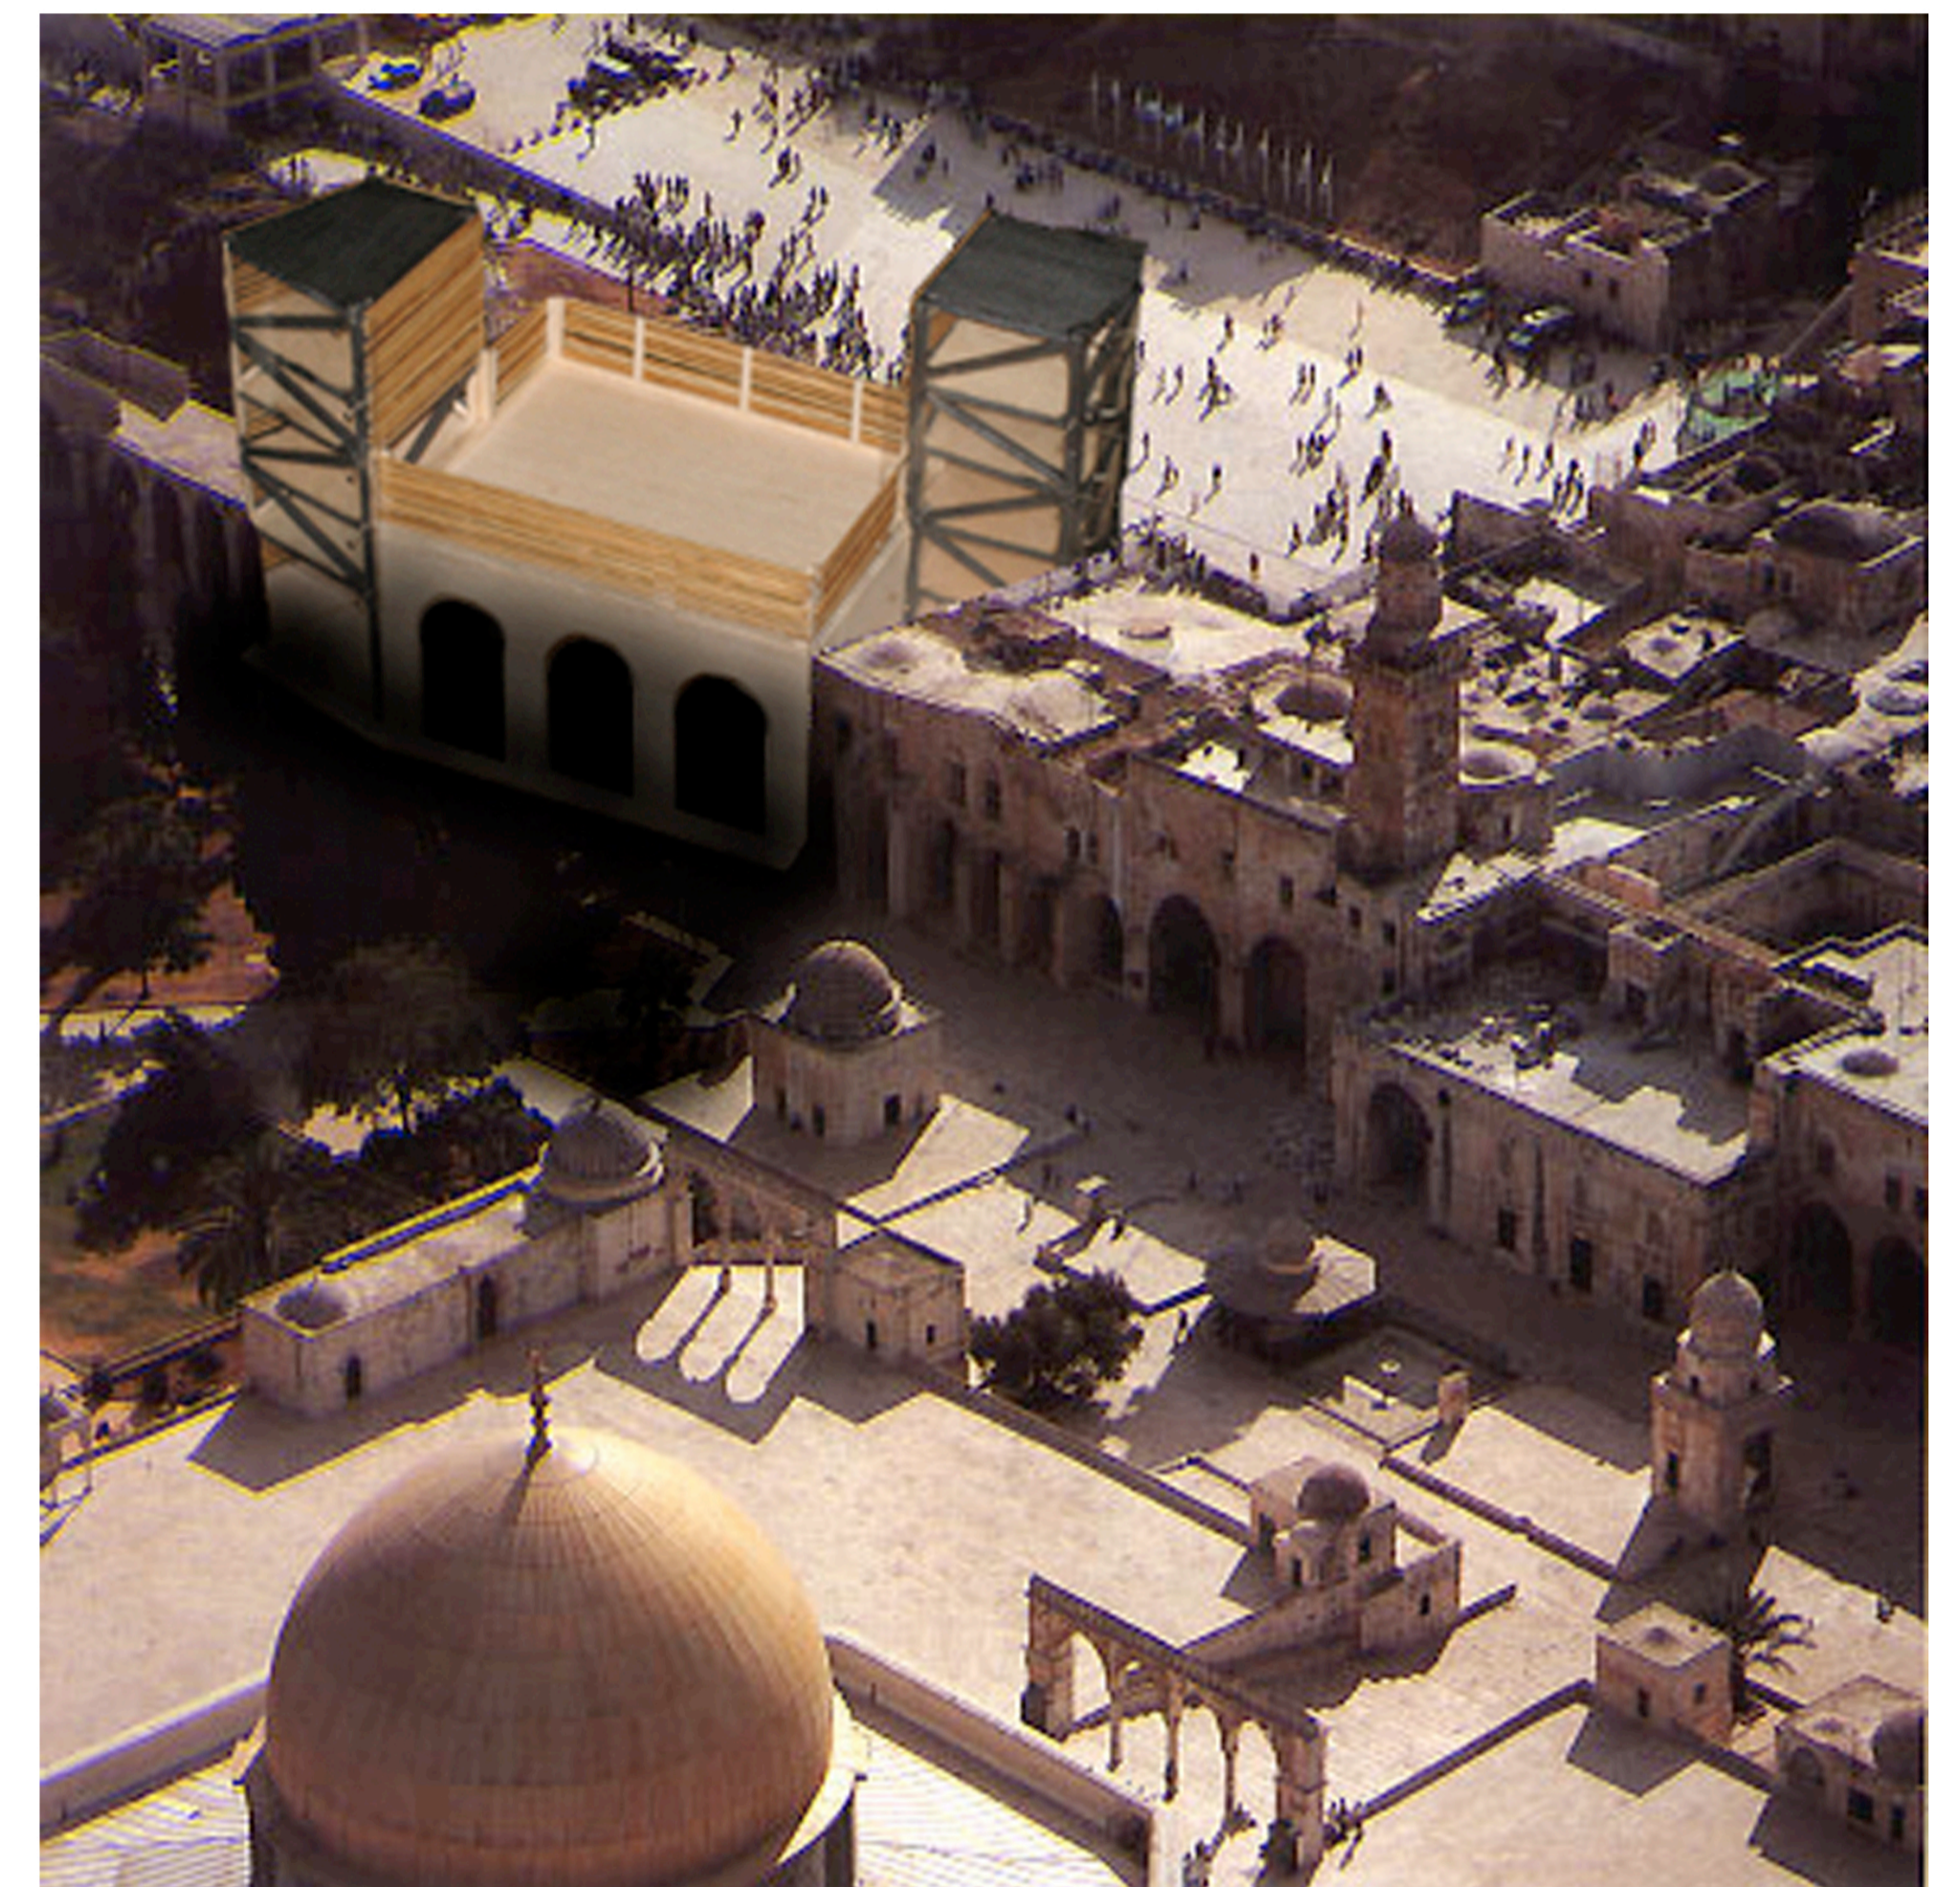

BUILDING IN SITE

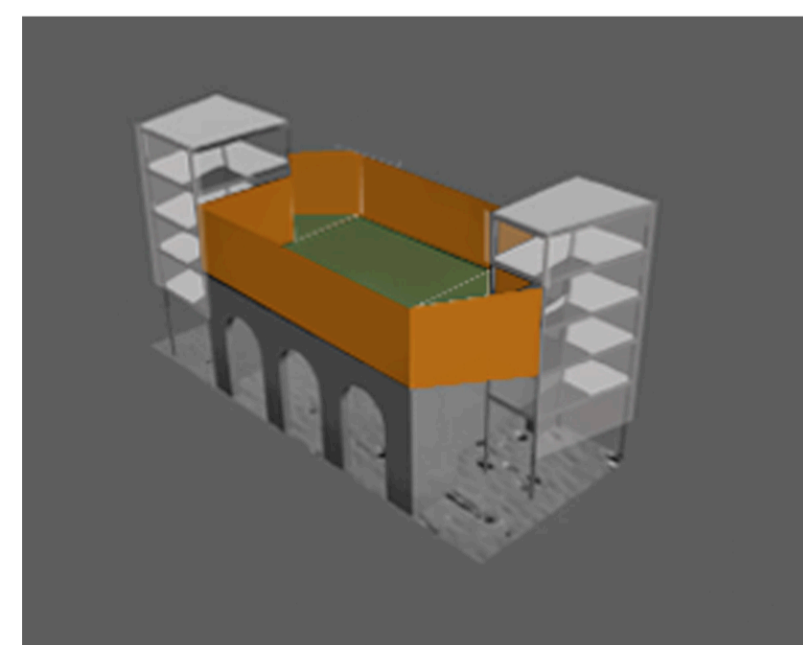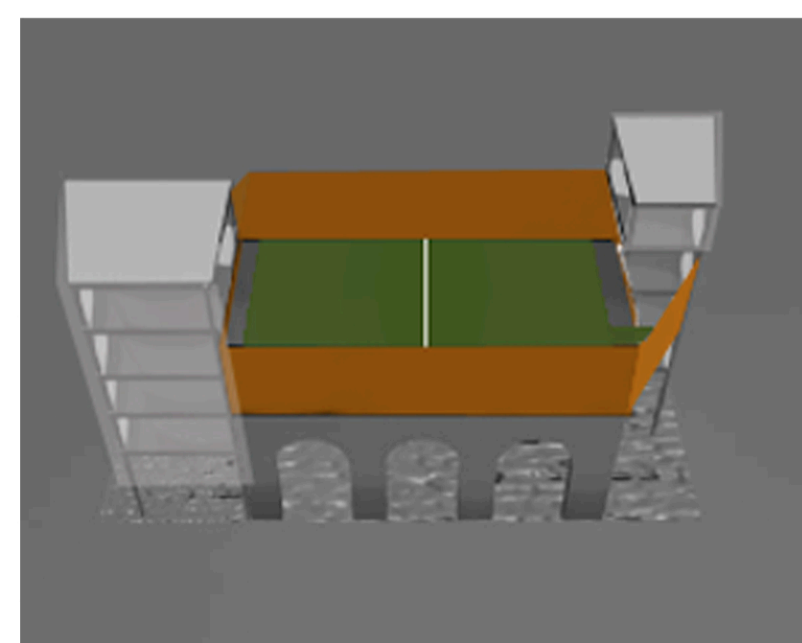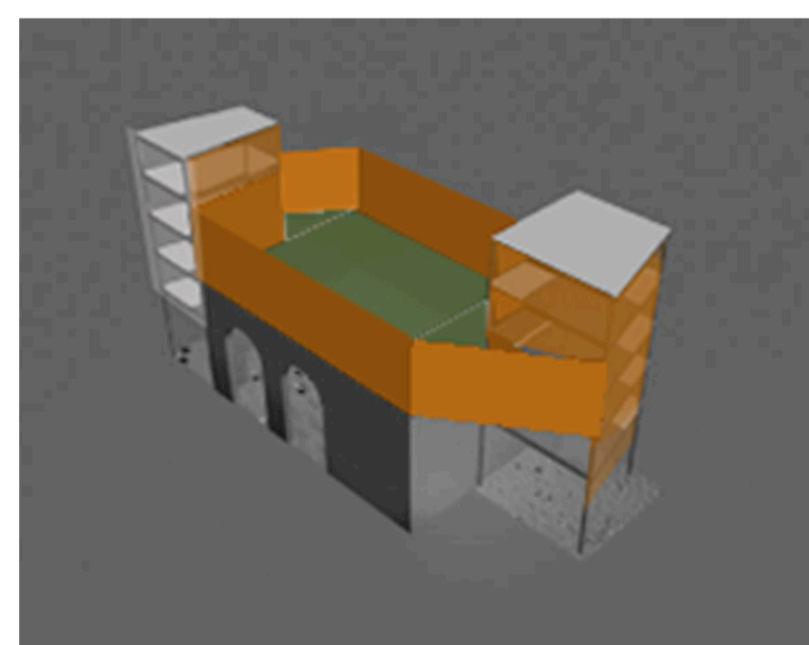

3D INTERPRETATIONS

**STUDENT: THOMAS HURRELL
308235460
TUTOR: SAMANTHA DONNELLY**