



1:200 Section from North Facade

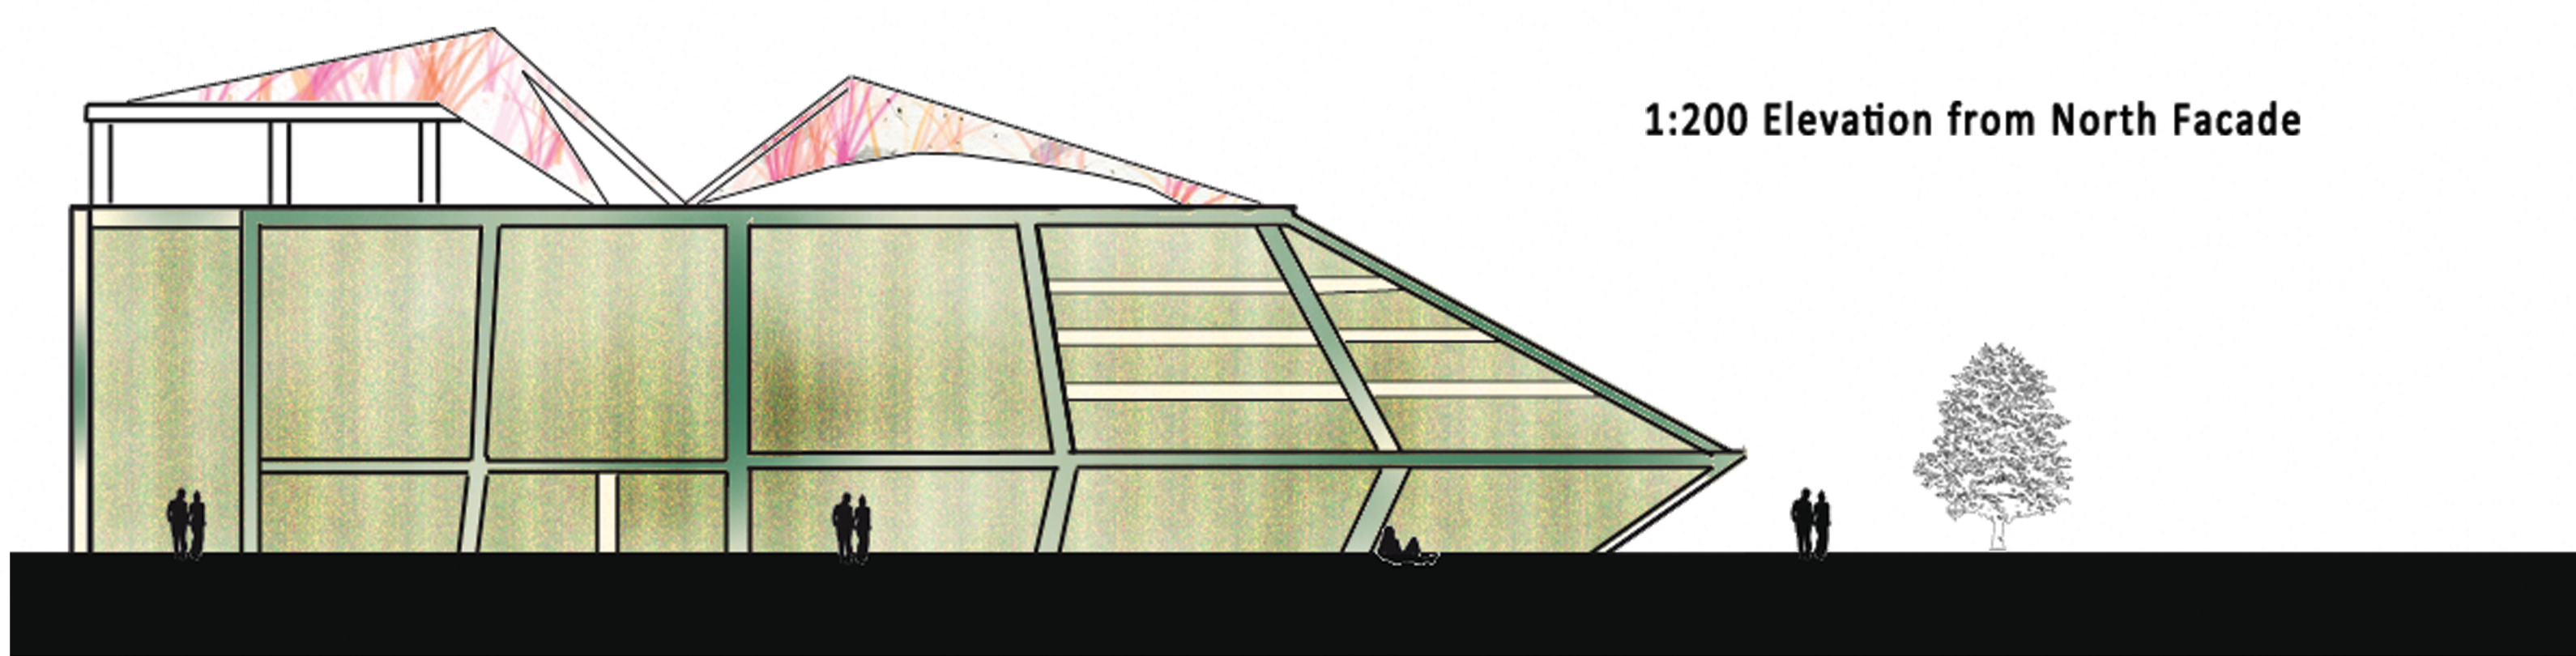

1:200 Elevation from North Facade

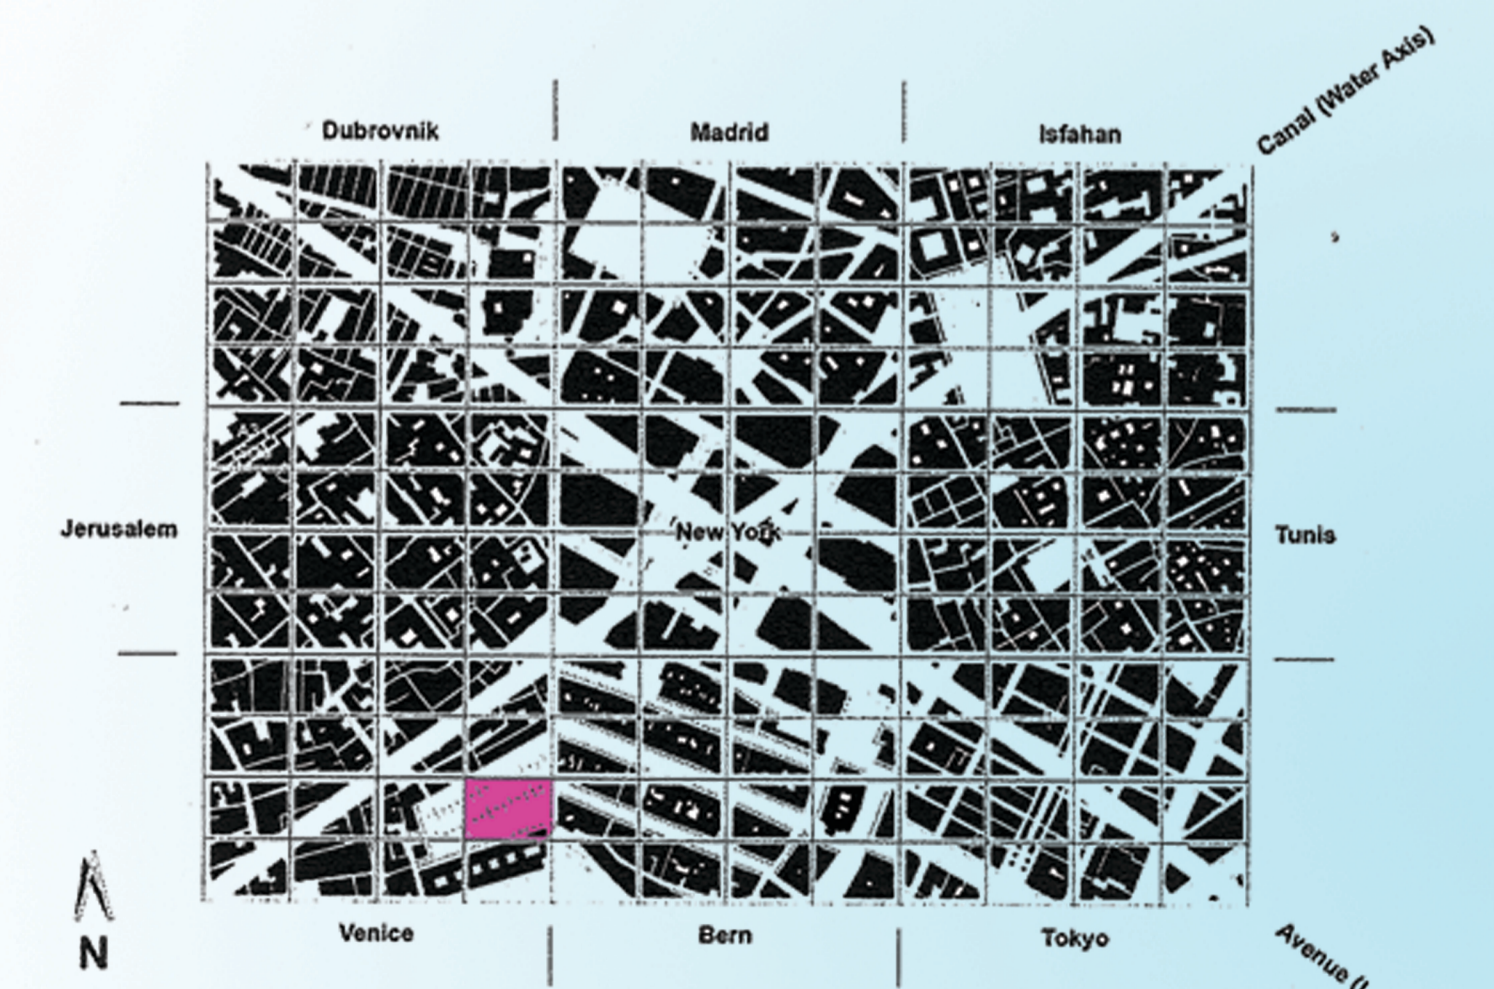

SITE PLAN 1:10 000

Steven Song
 SID: 308216725
 Plot: K9