




EXPLODED AXONOMETRIC 1:200

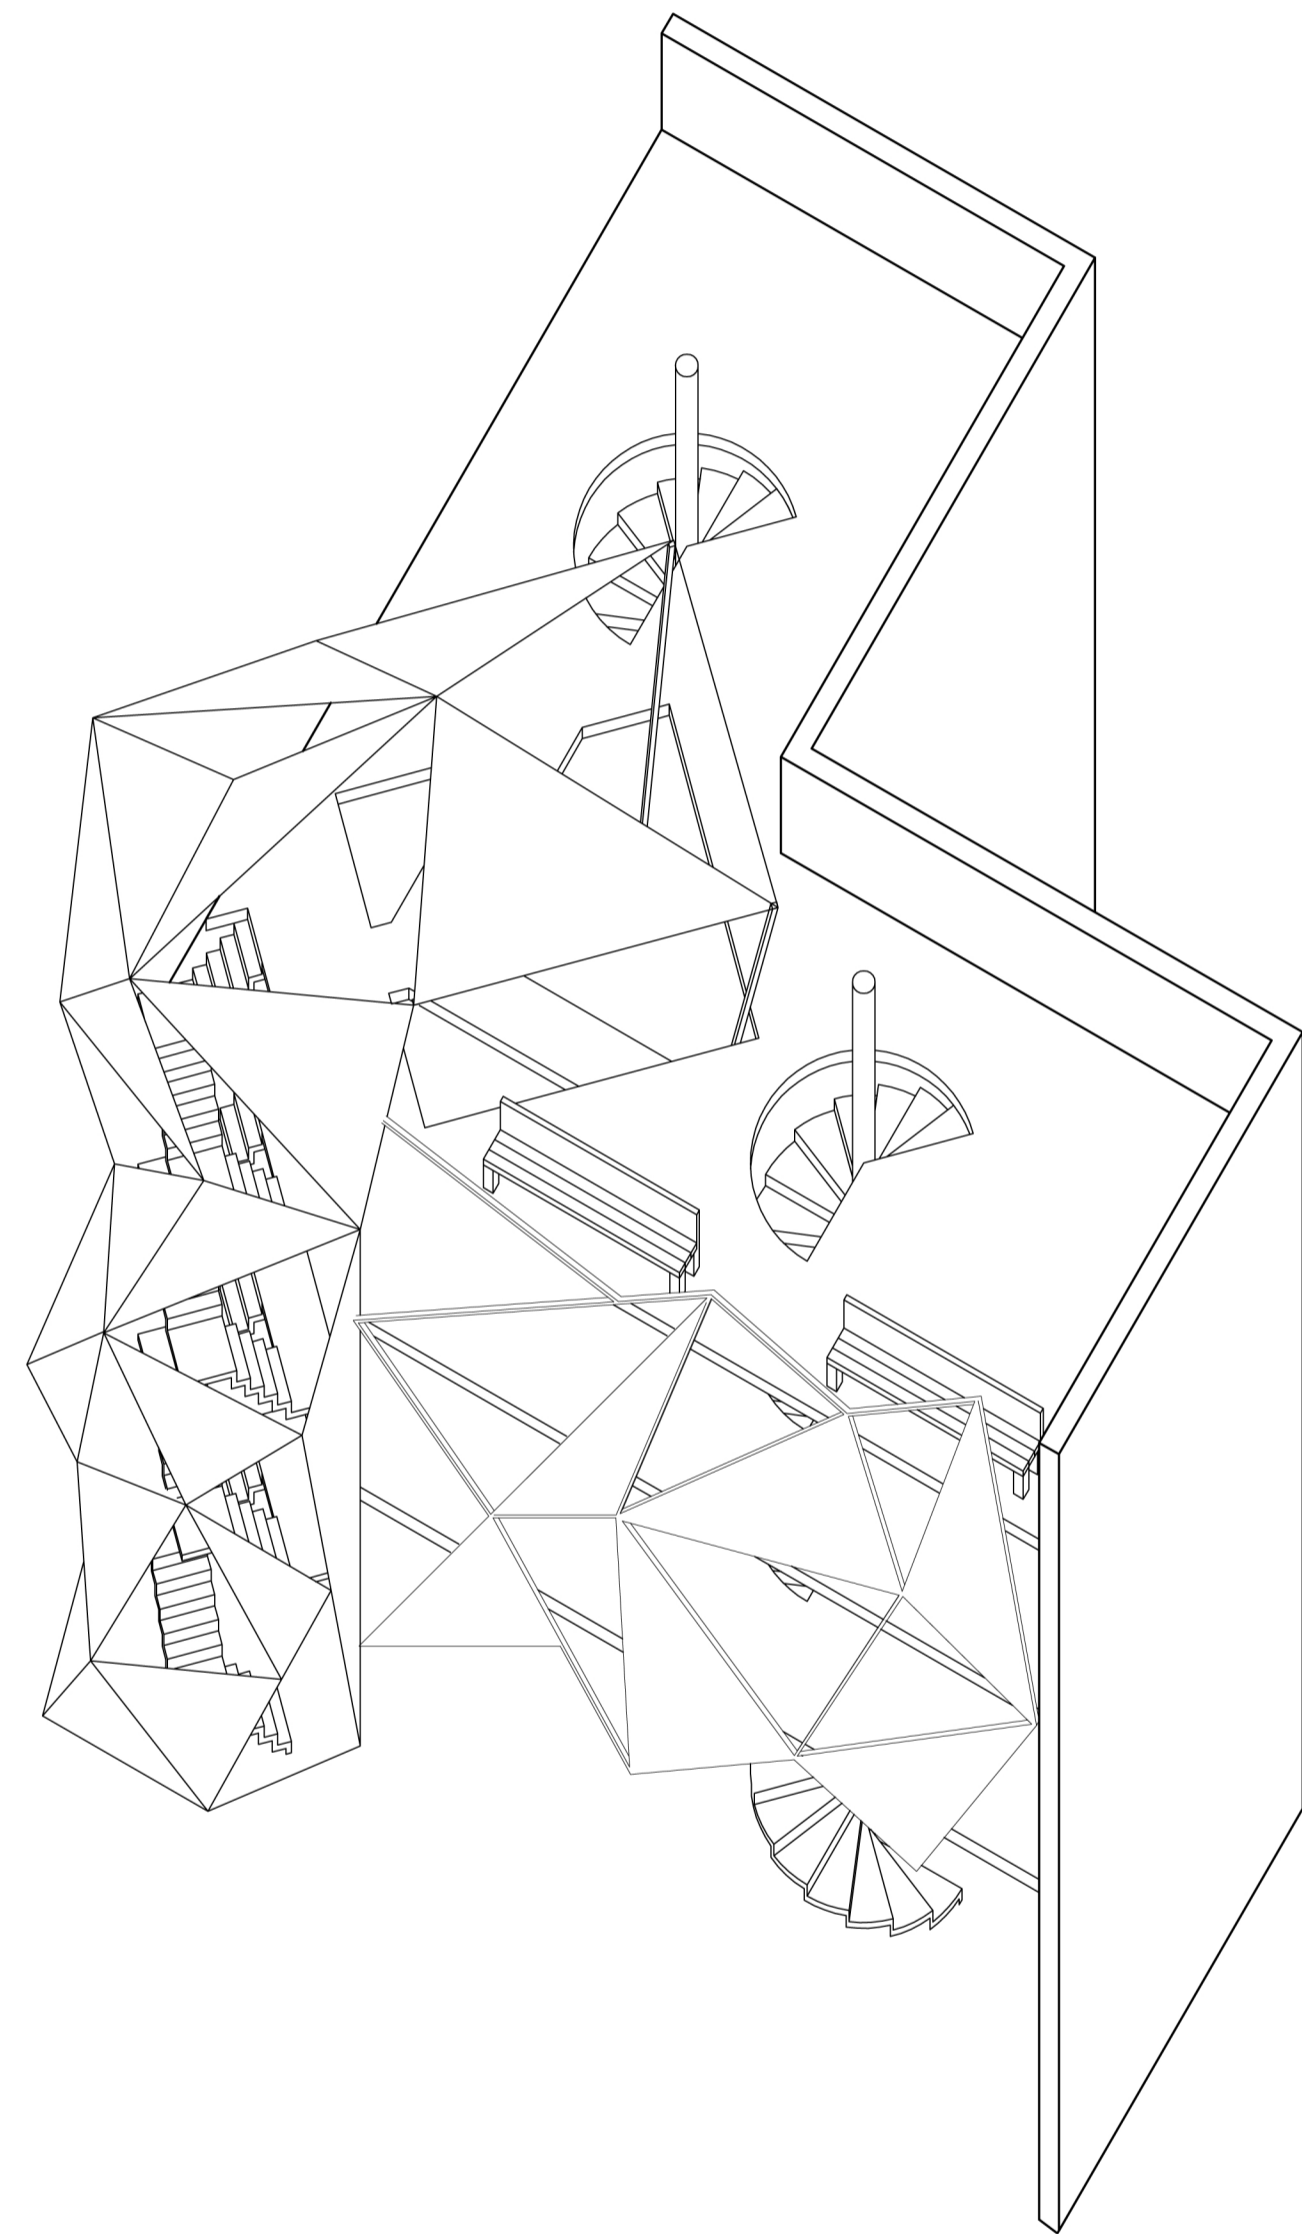

AXONOMETRIC 1:125

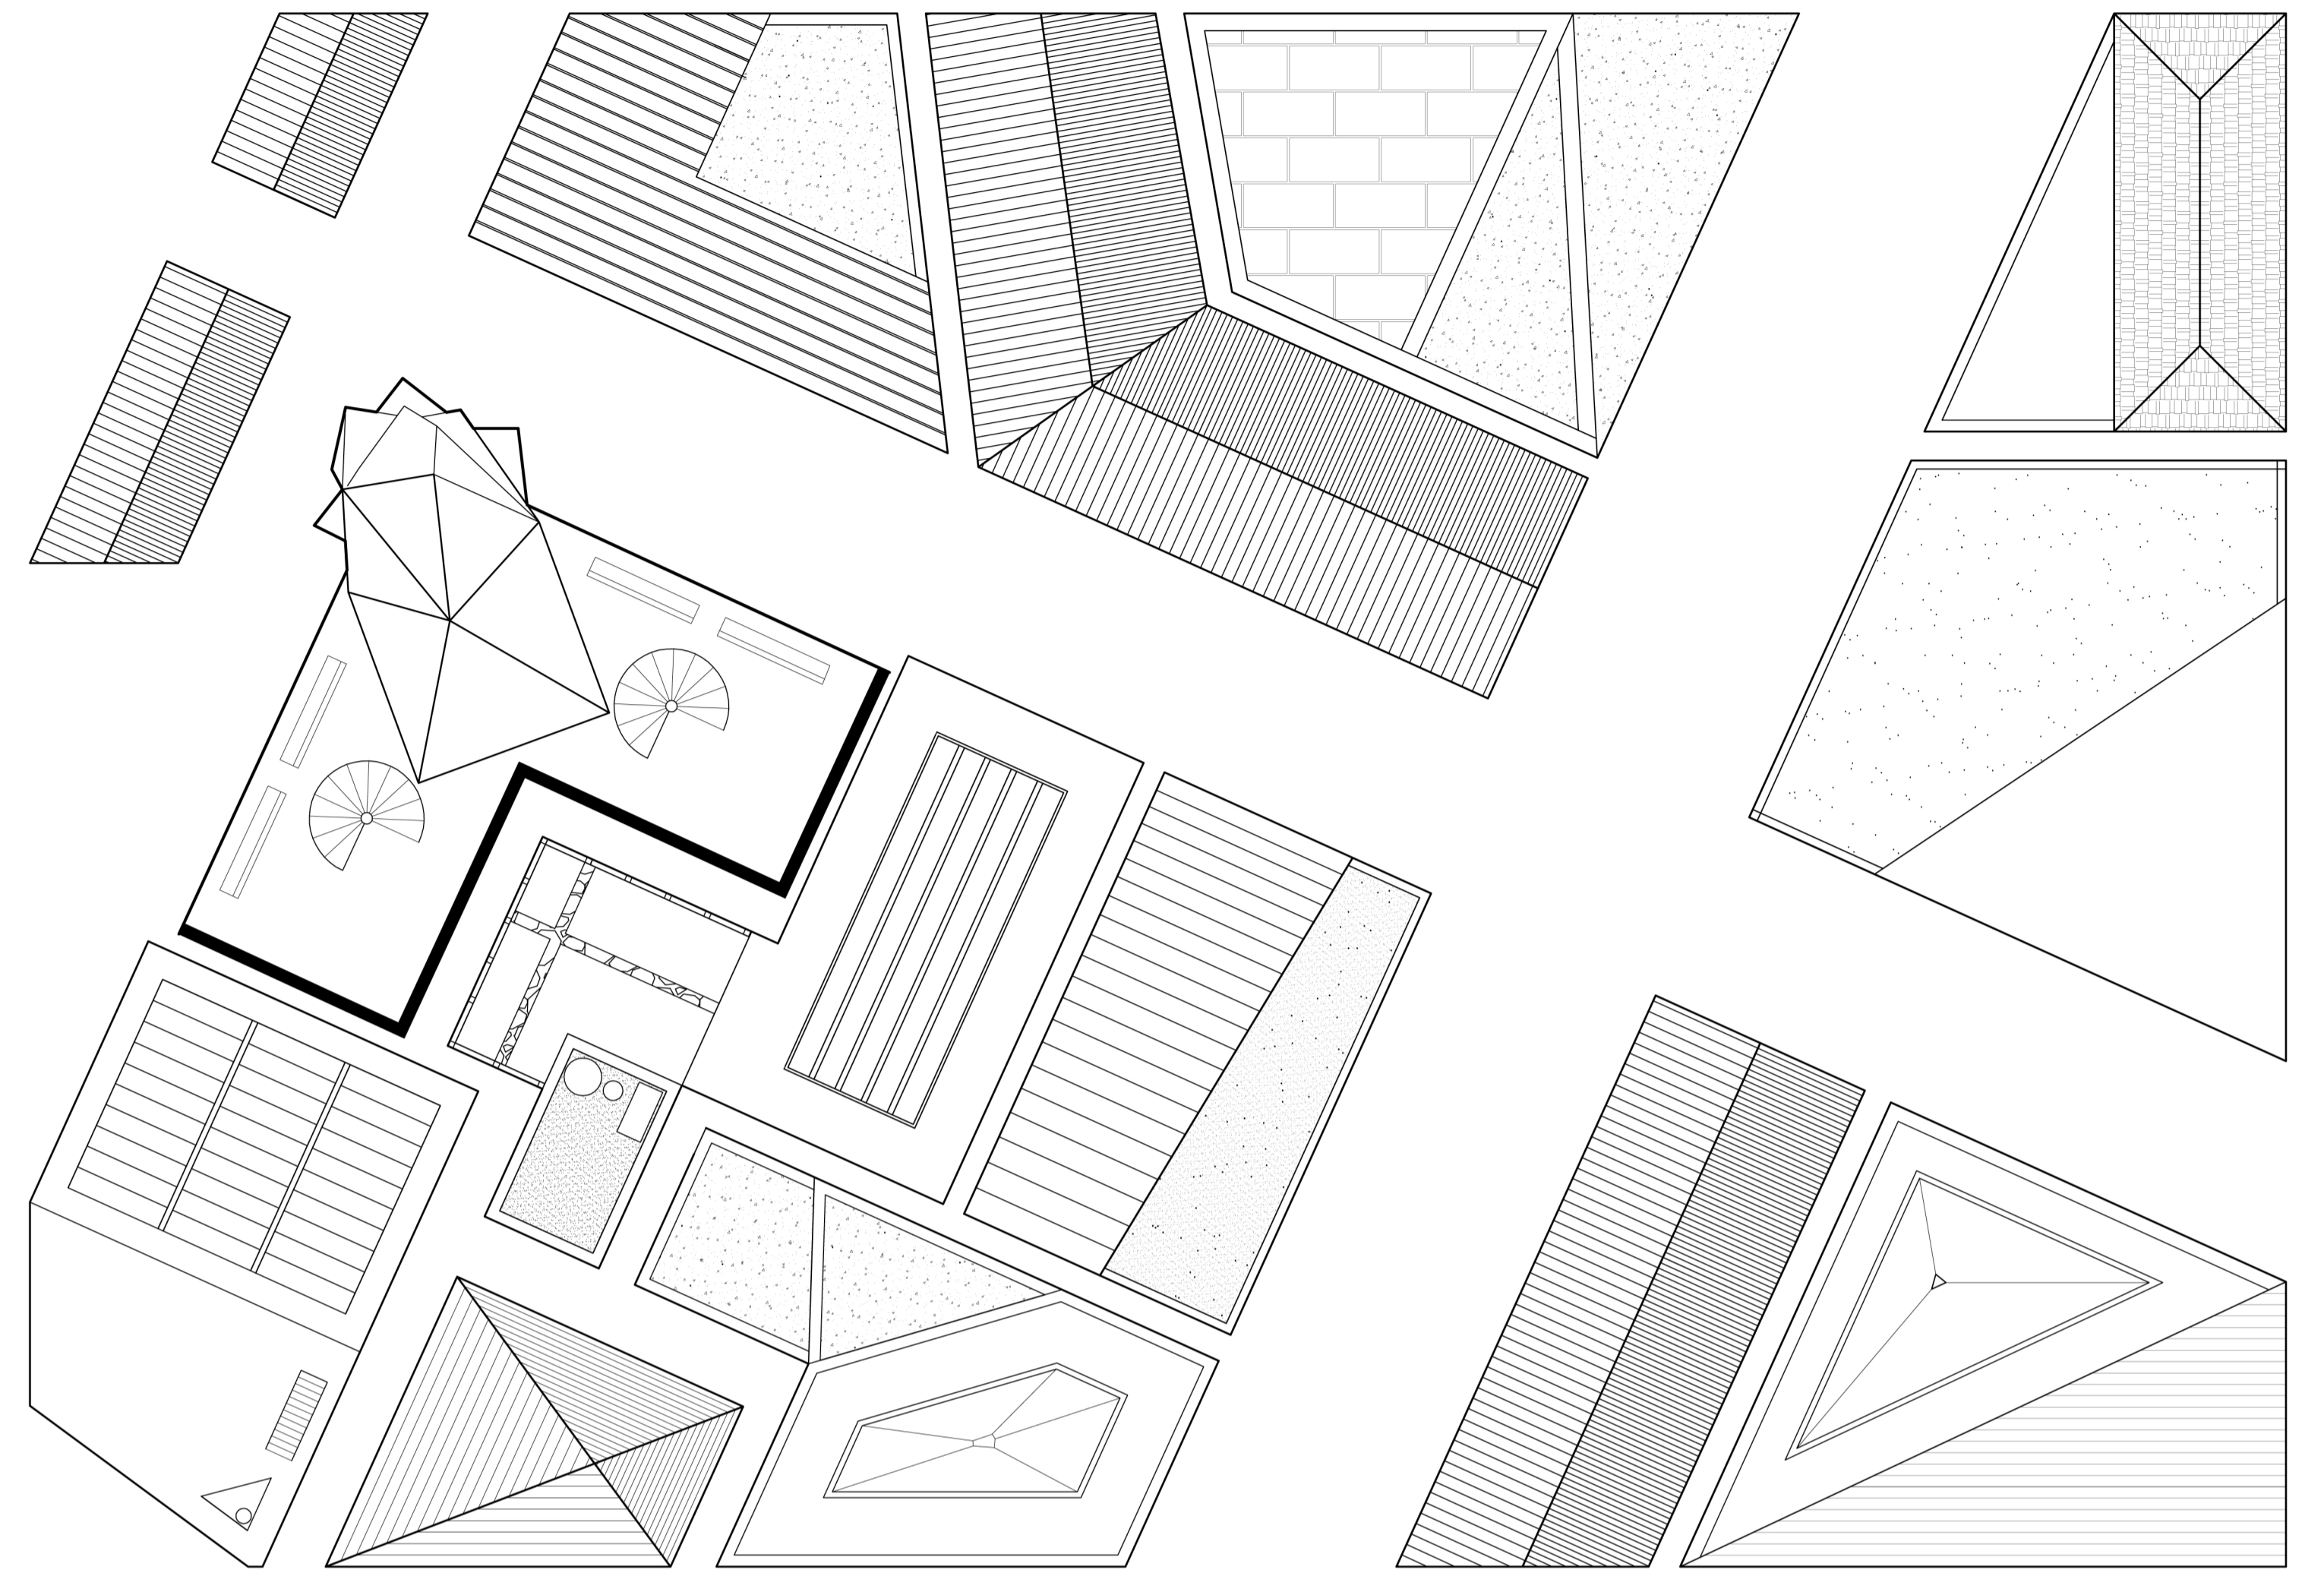

AERIAL PLAN 1:200

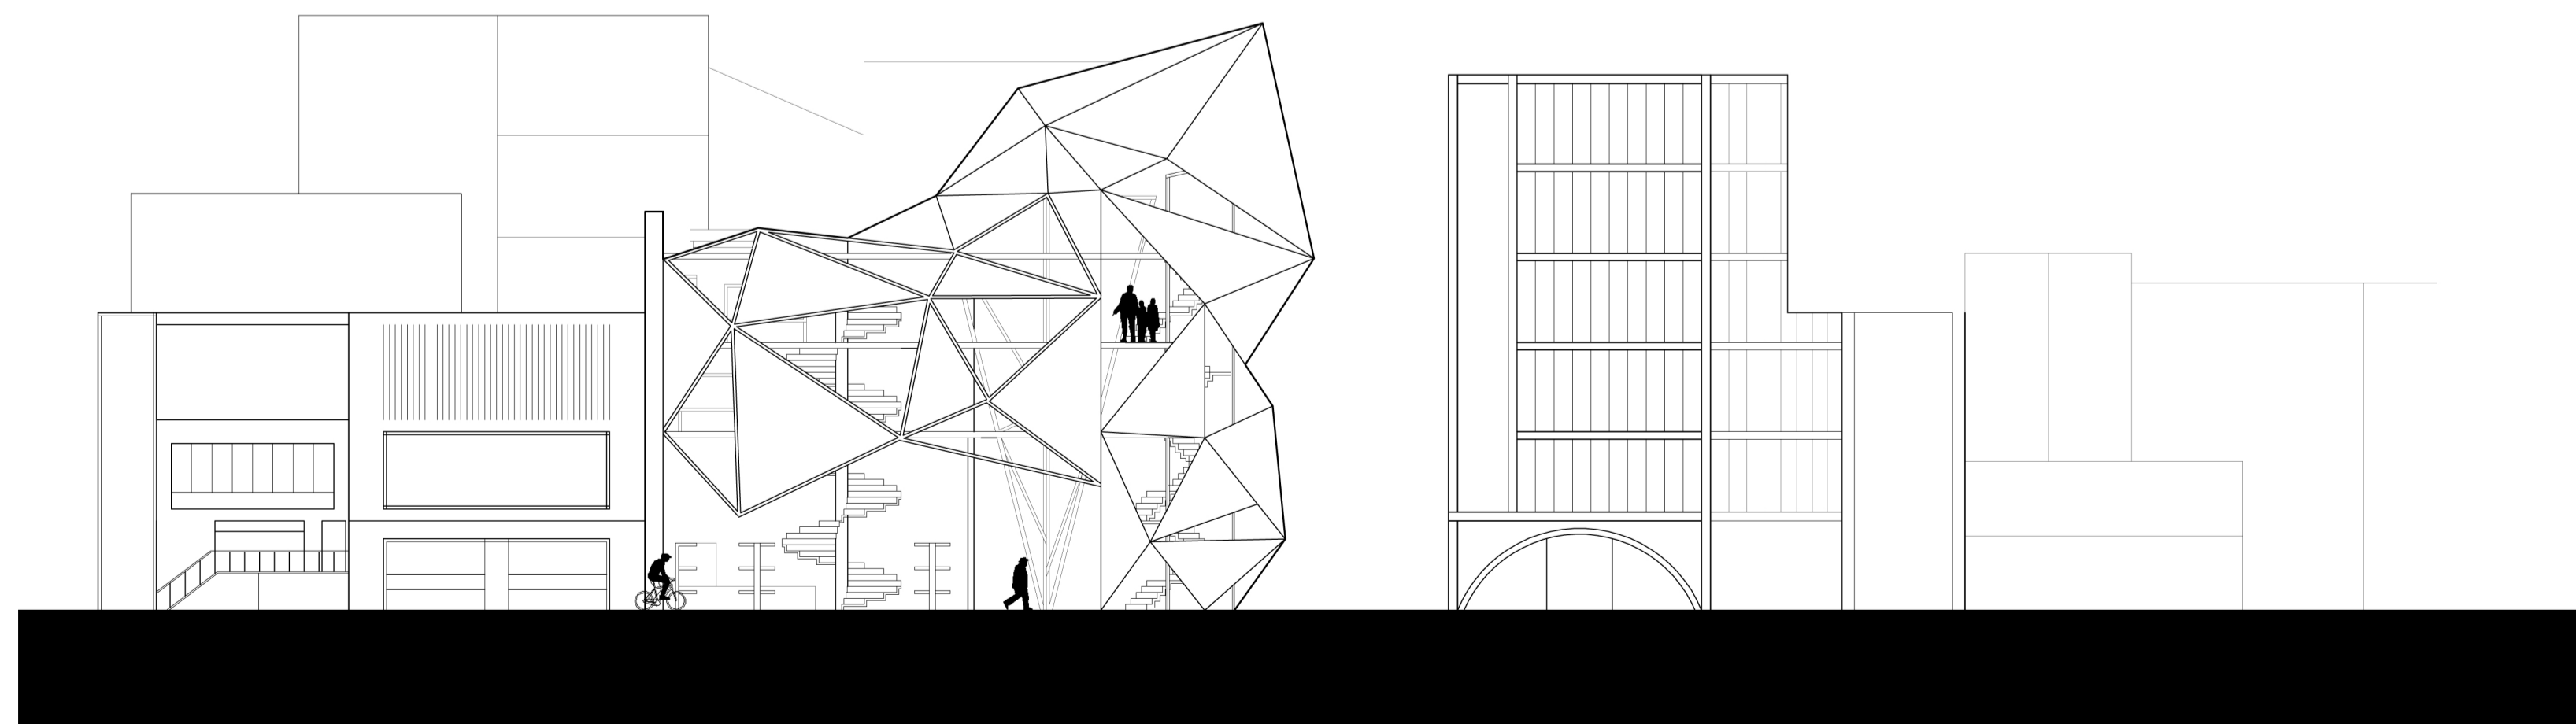

ELEVATION 1:200