




NICOLE TAYLOR
307204251
K2

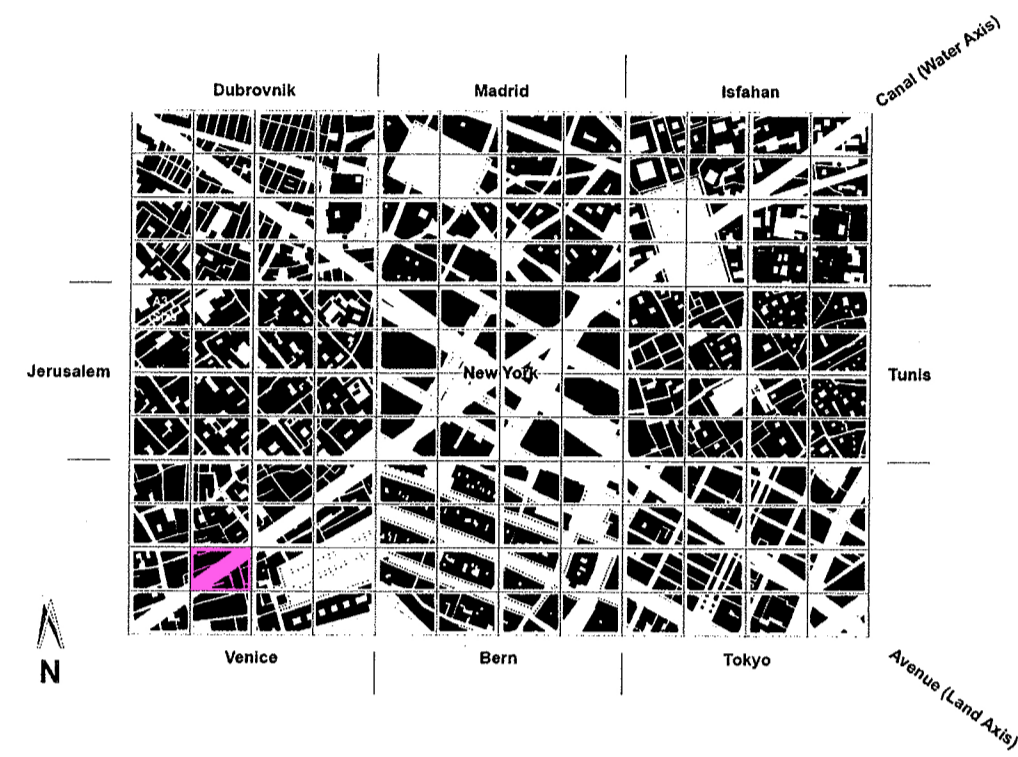


LOCATION PLAN
1:200

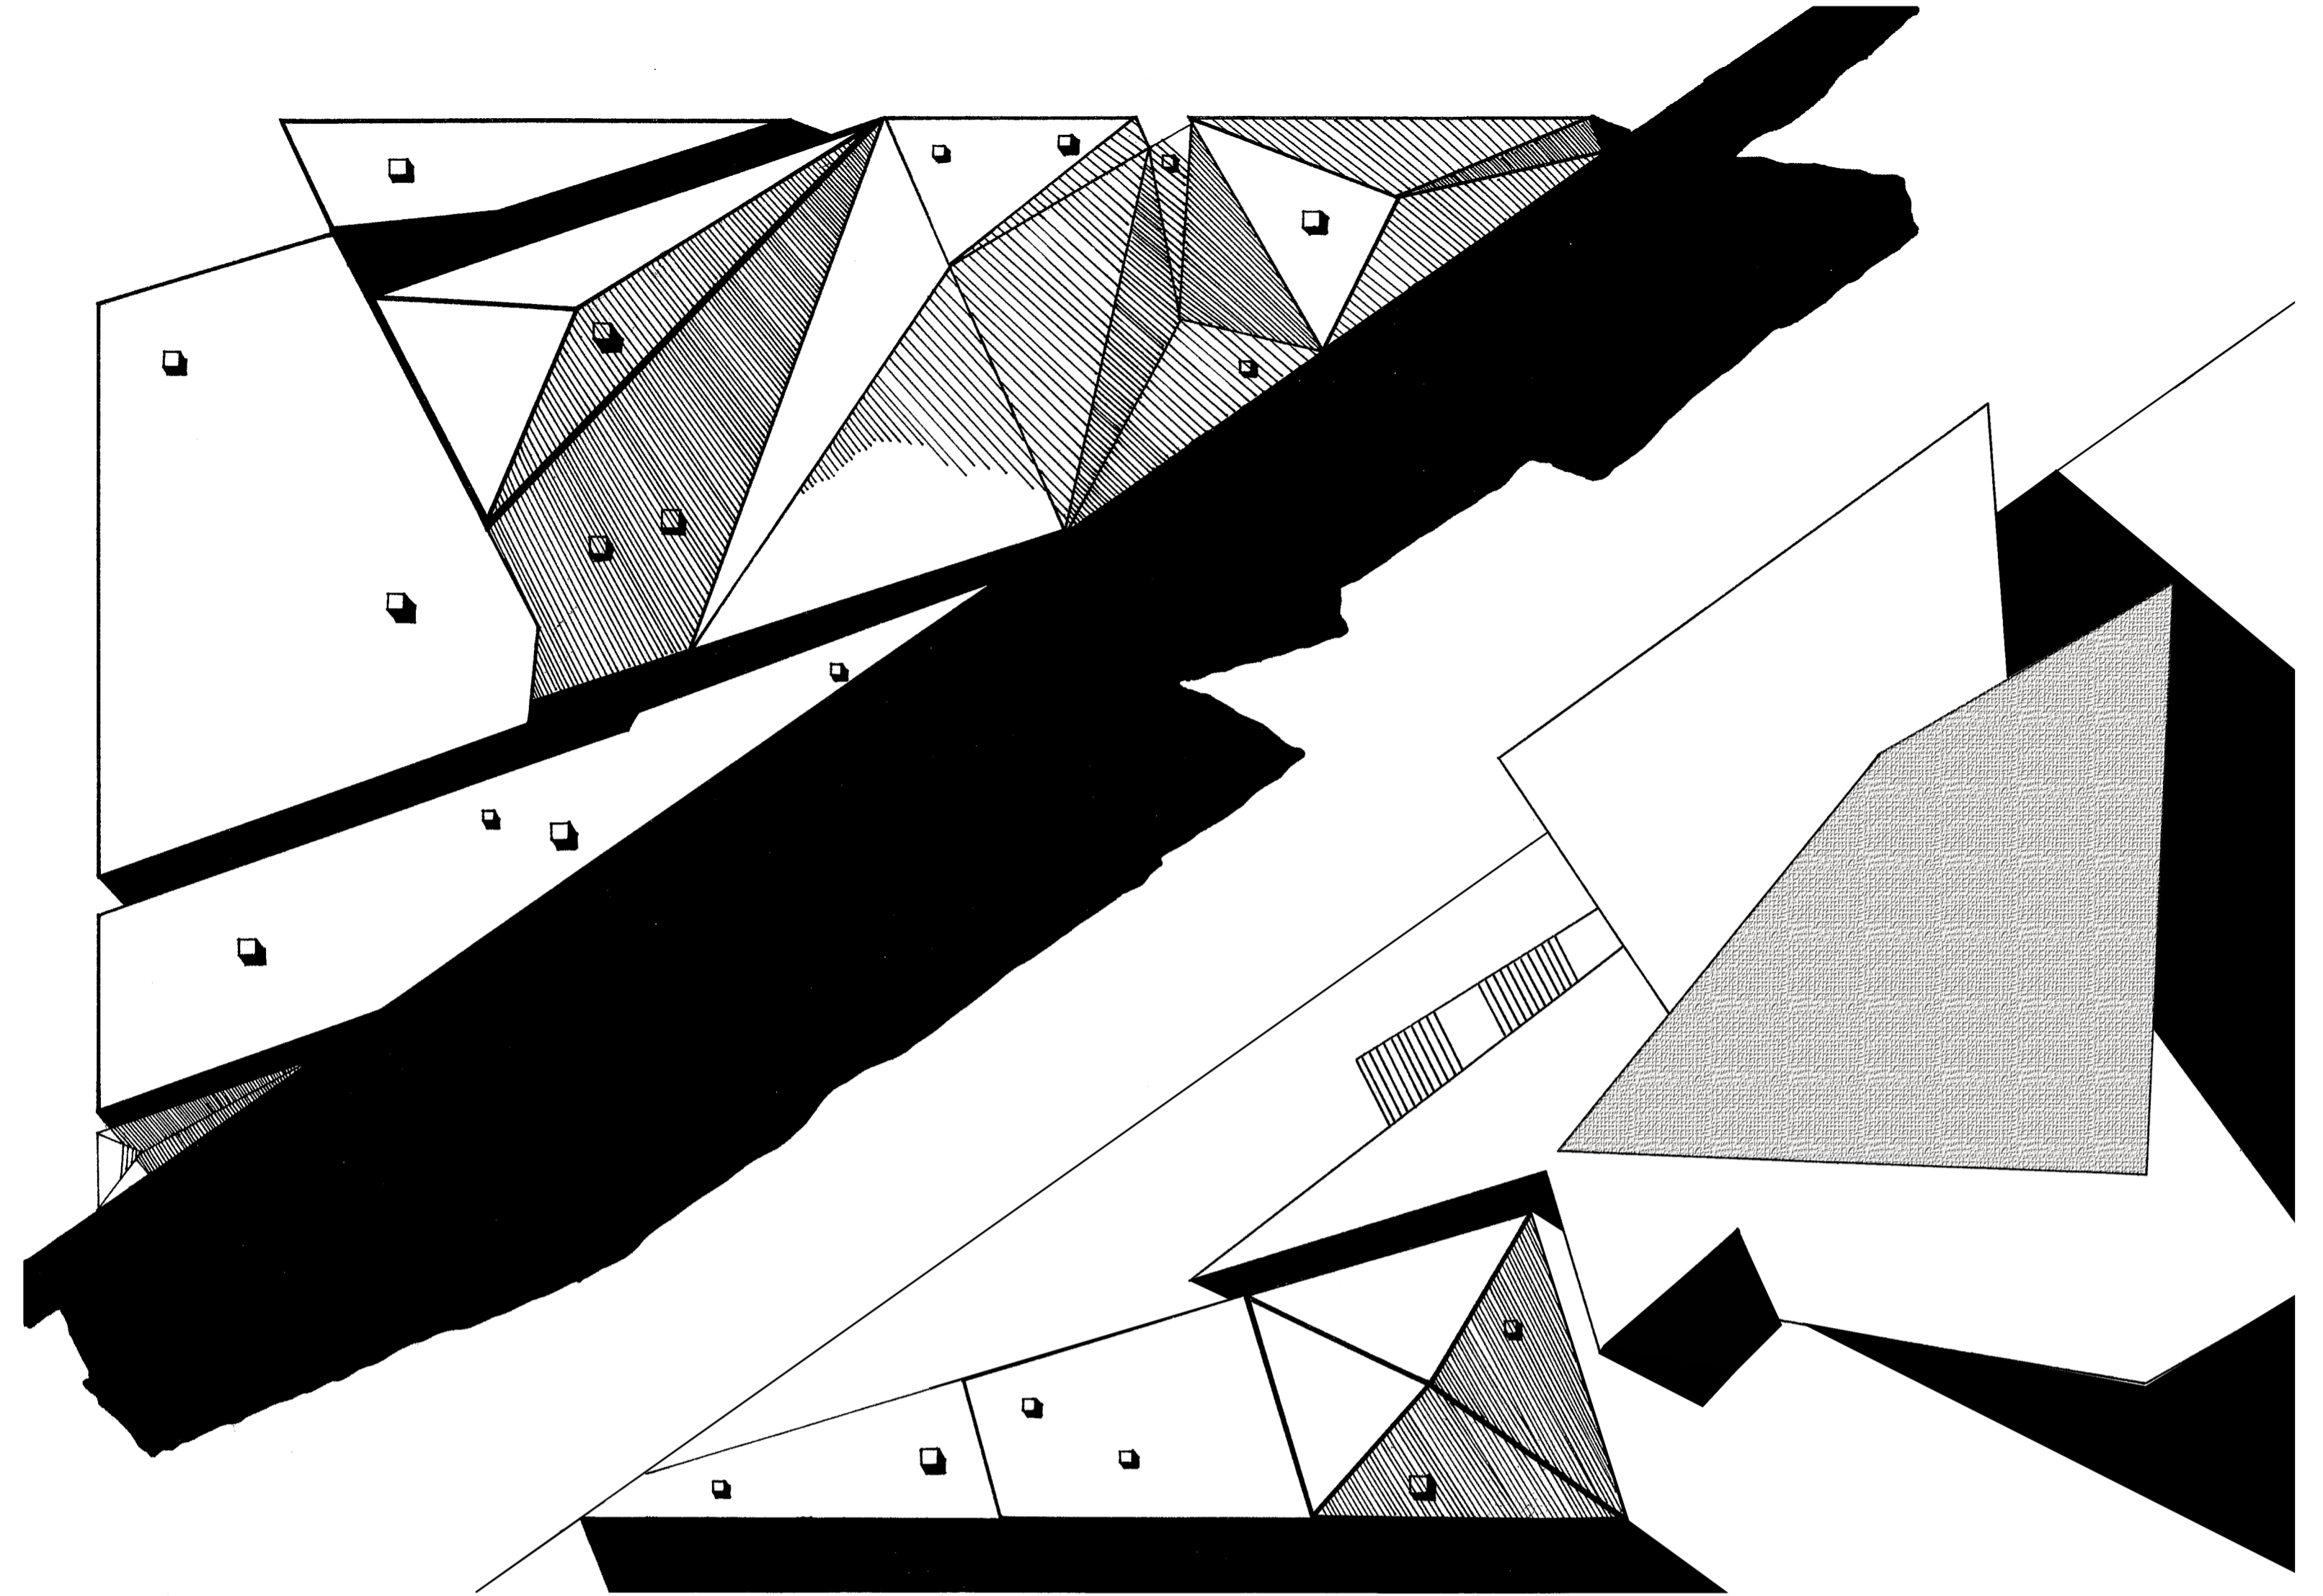


AERIAL PLAN
1:200

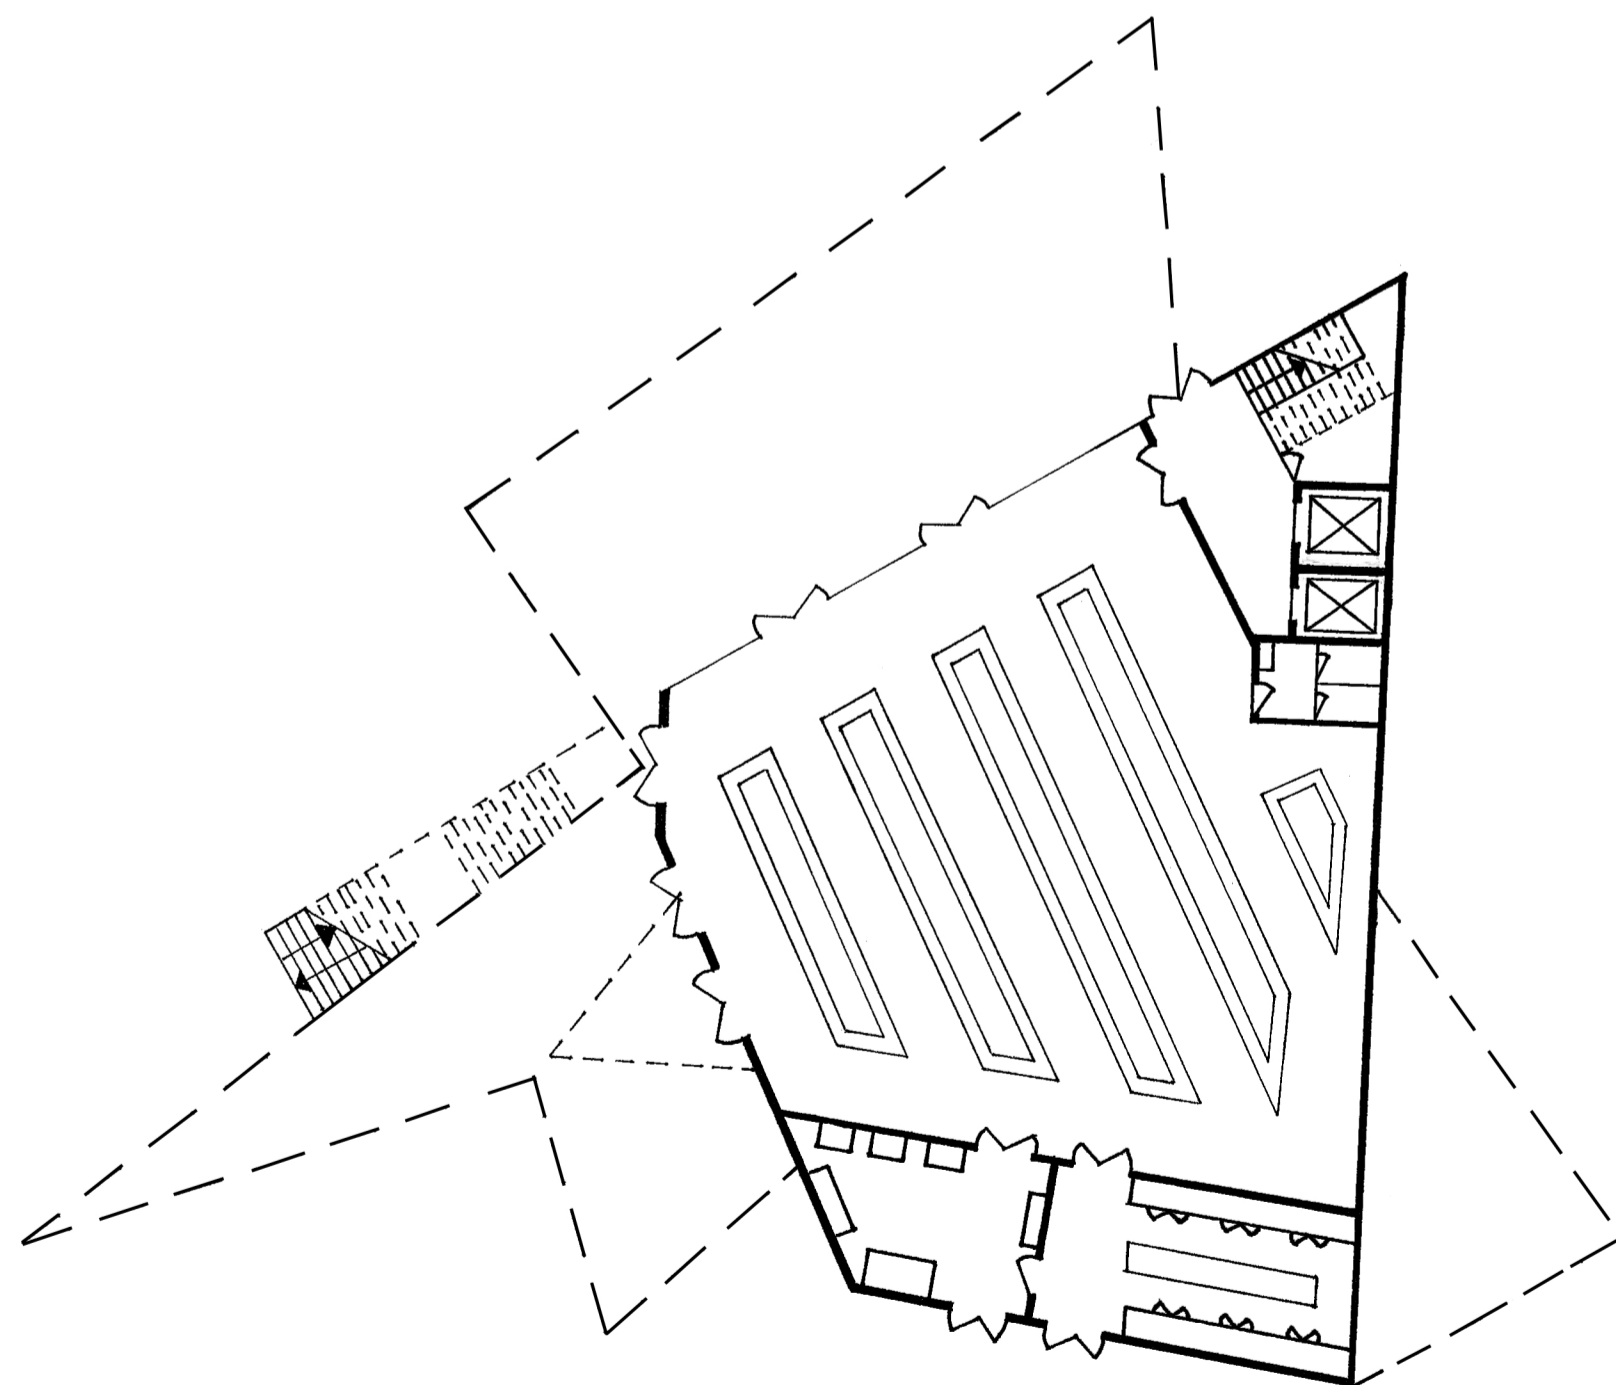

PLAN- GROUND LEVEL
FOOD MARKETS
1:200

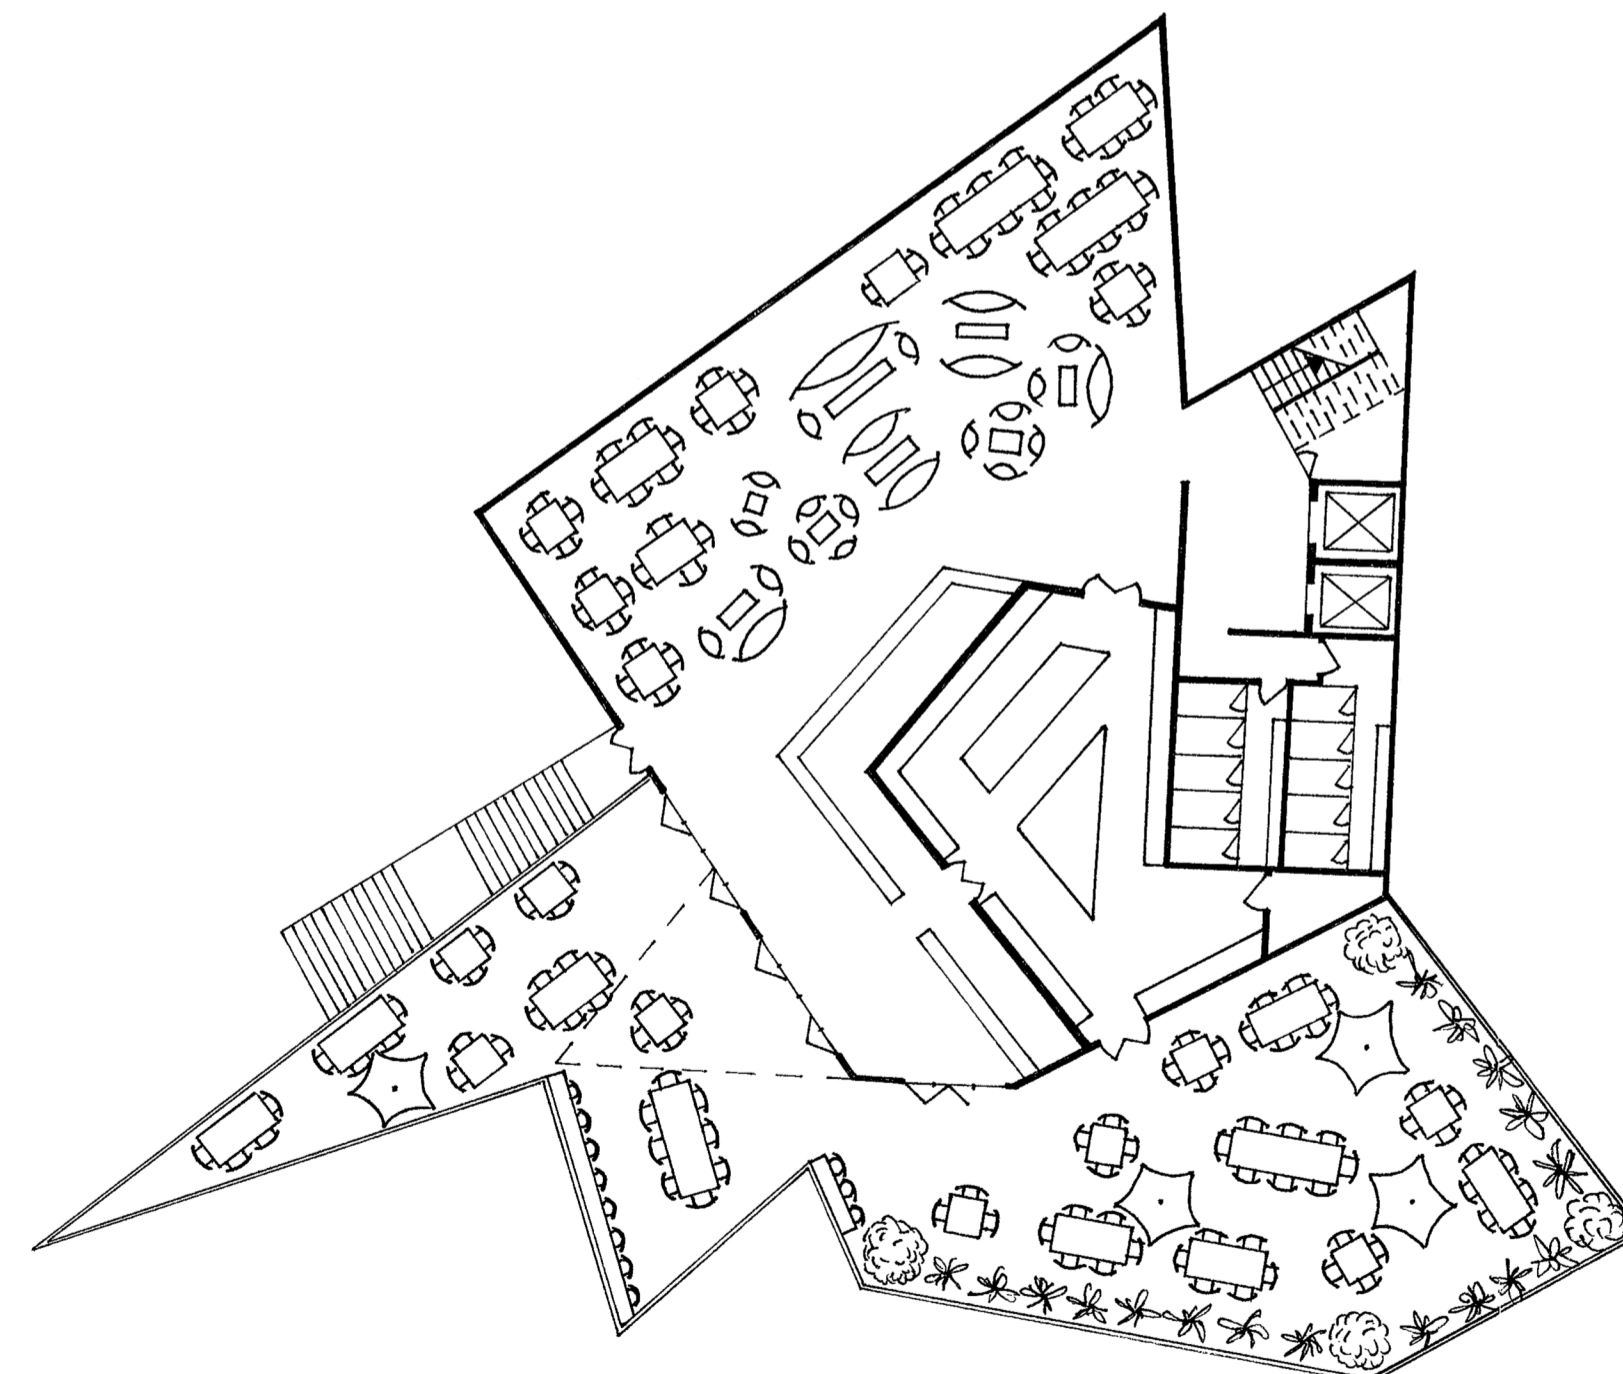

PLAN- LEVEL 1
RESTURANT/BAR
1:200

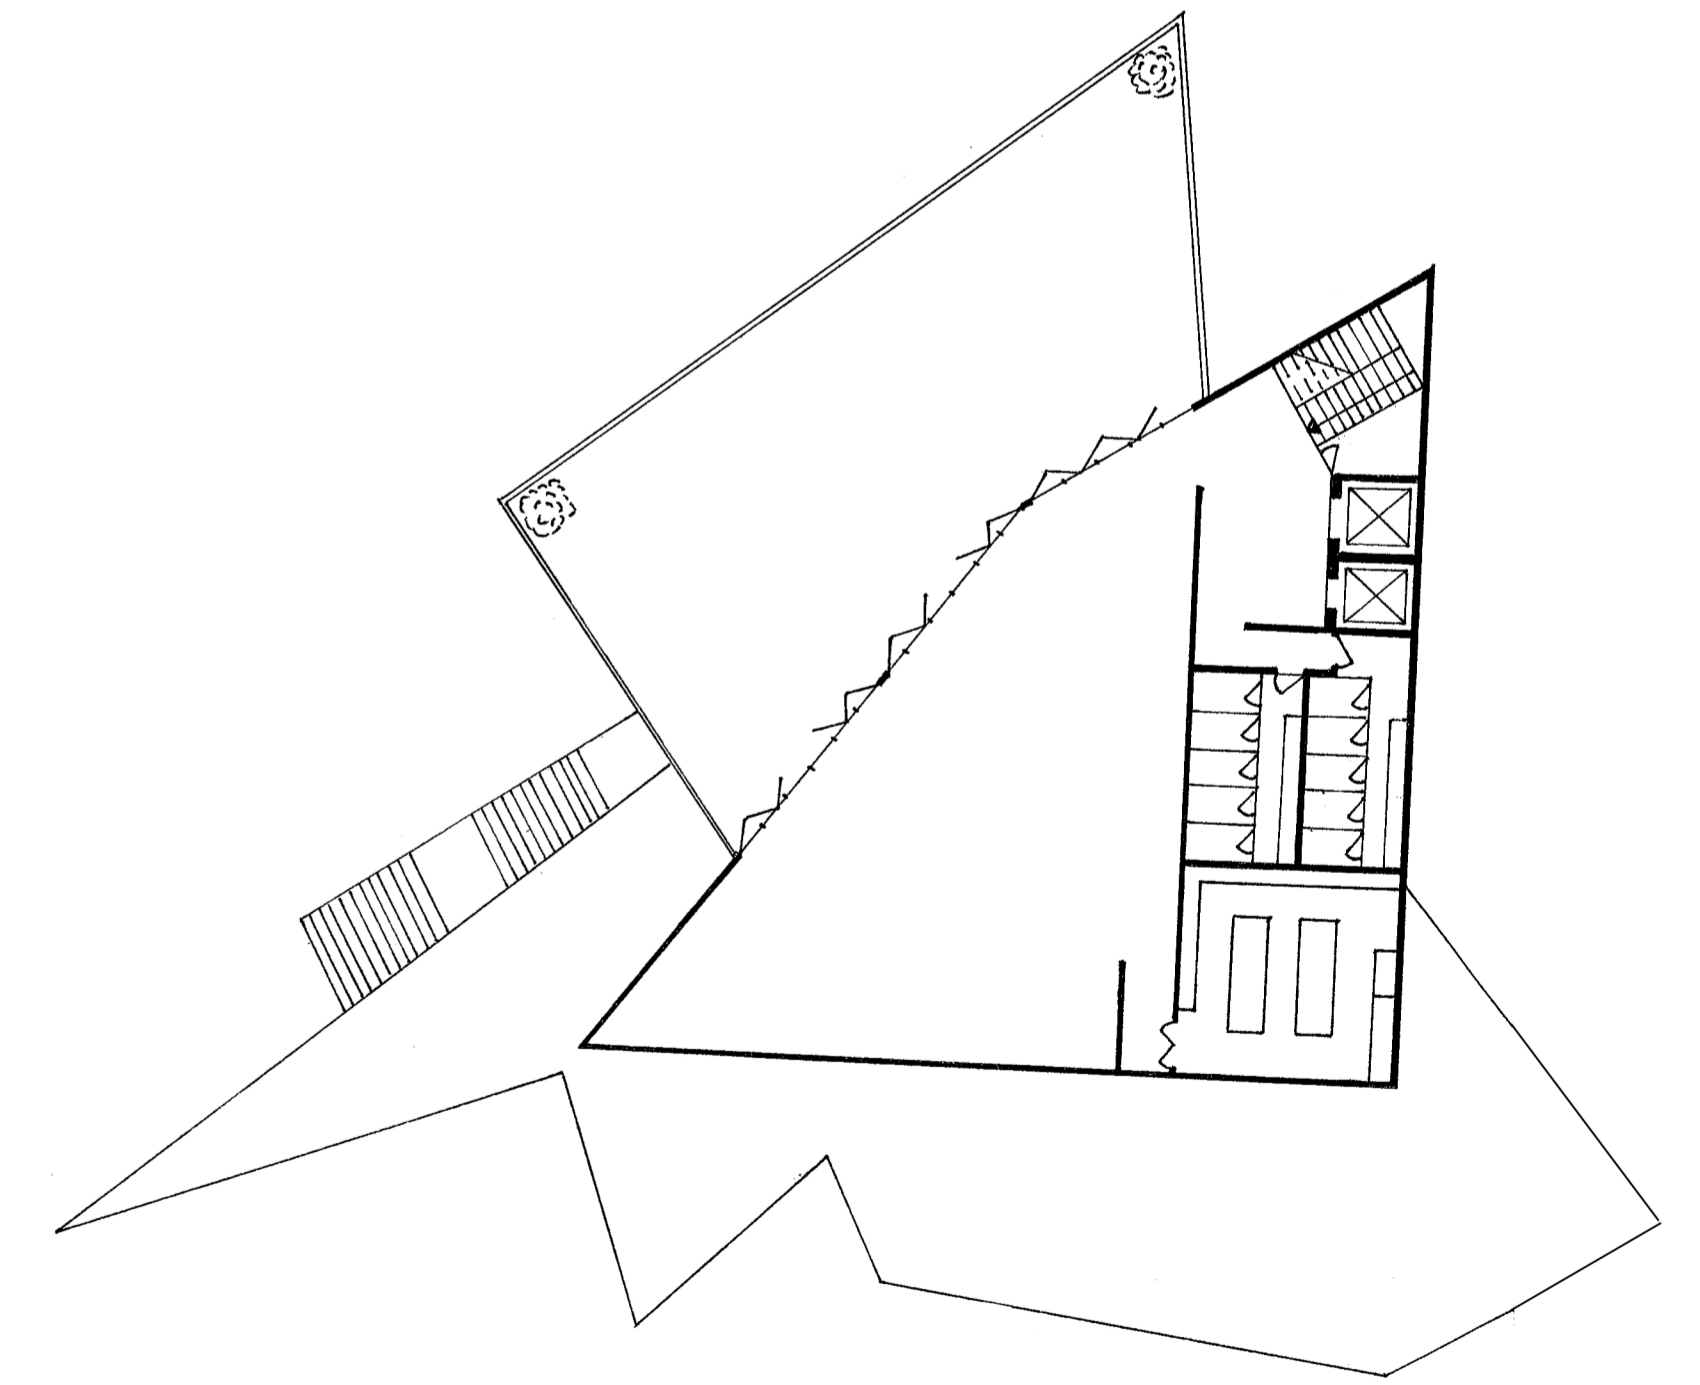

PLAN- LEVEL 2
FUNCTION ROOM
1:200