



ELEVATION
1:200

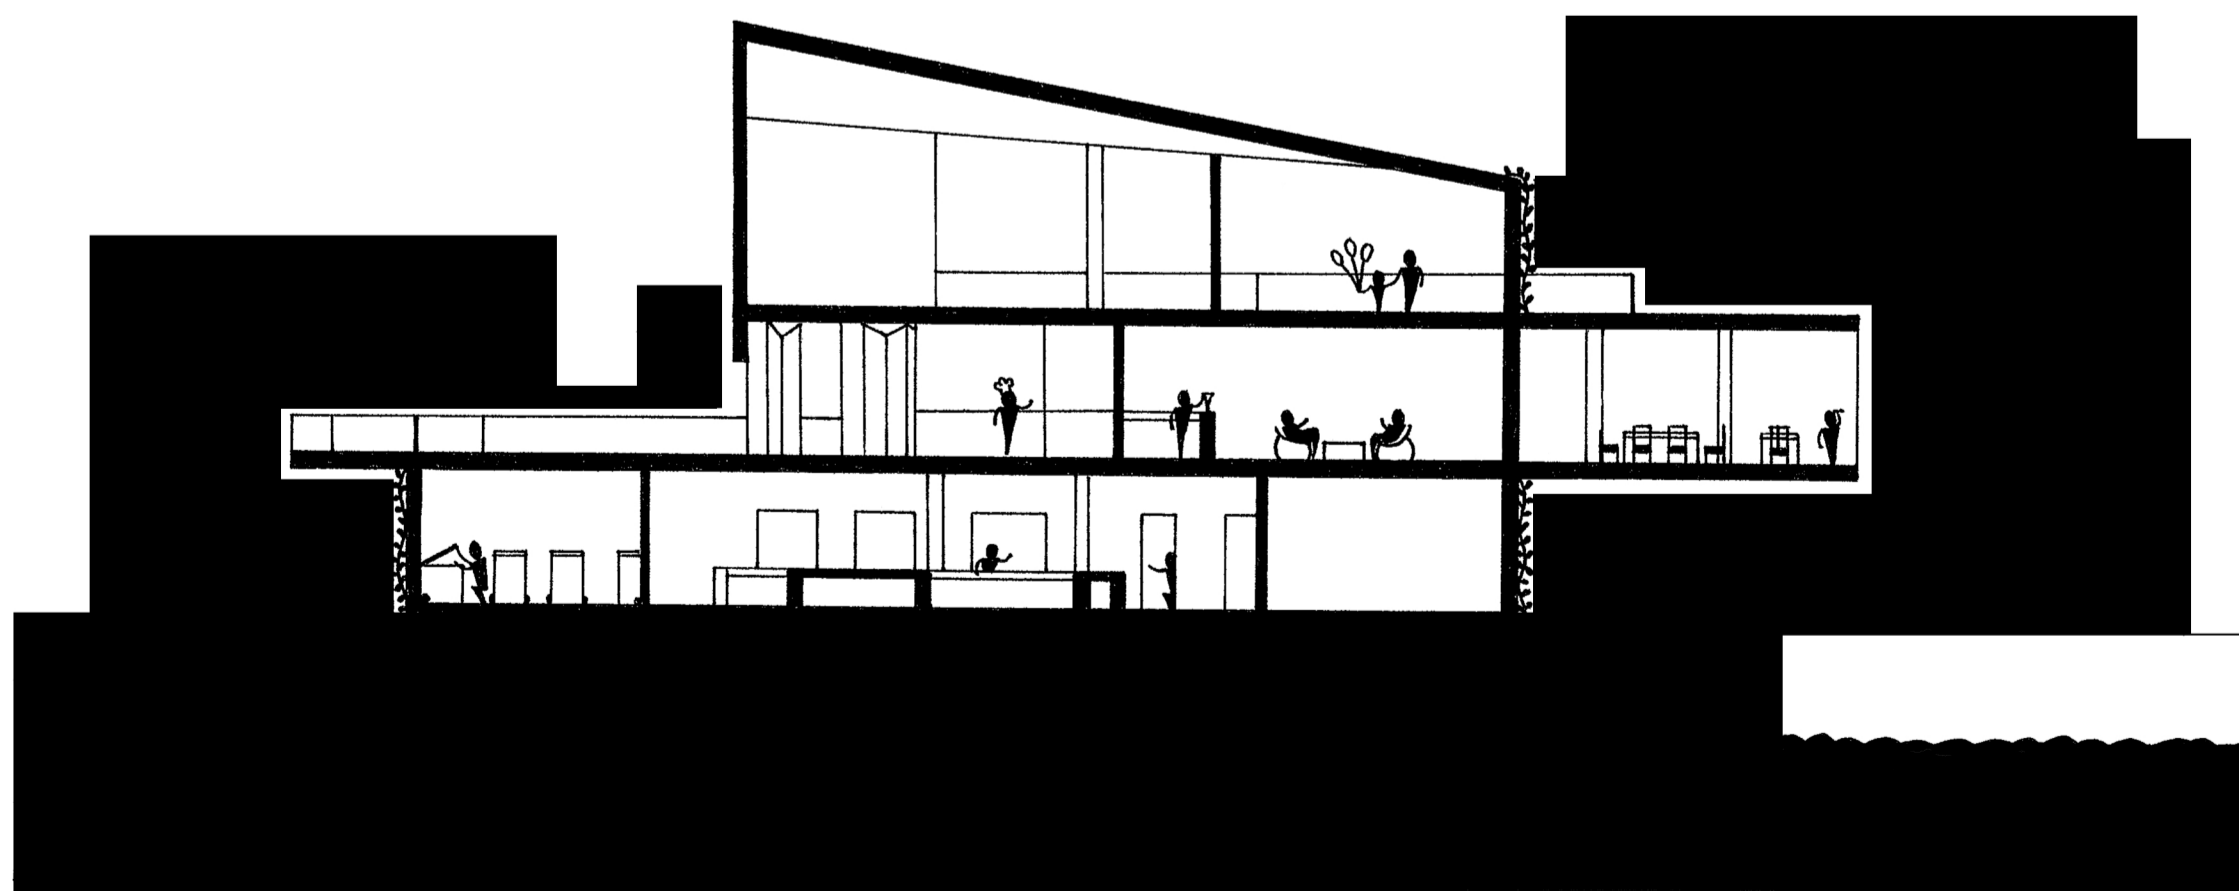

SECTION
1:200

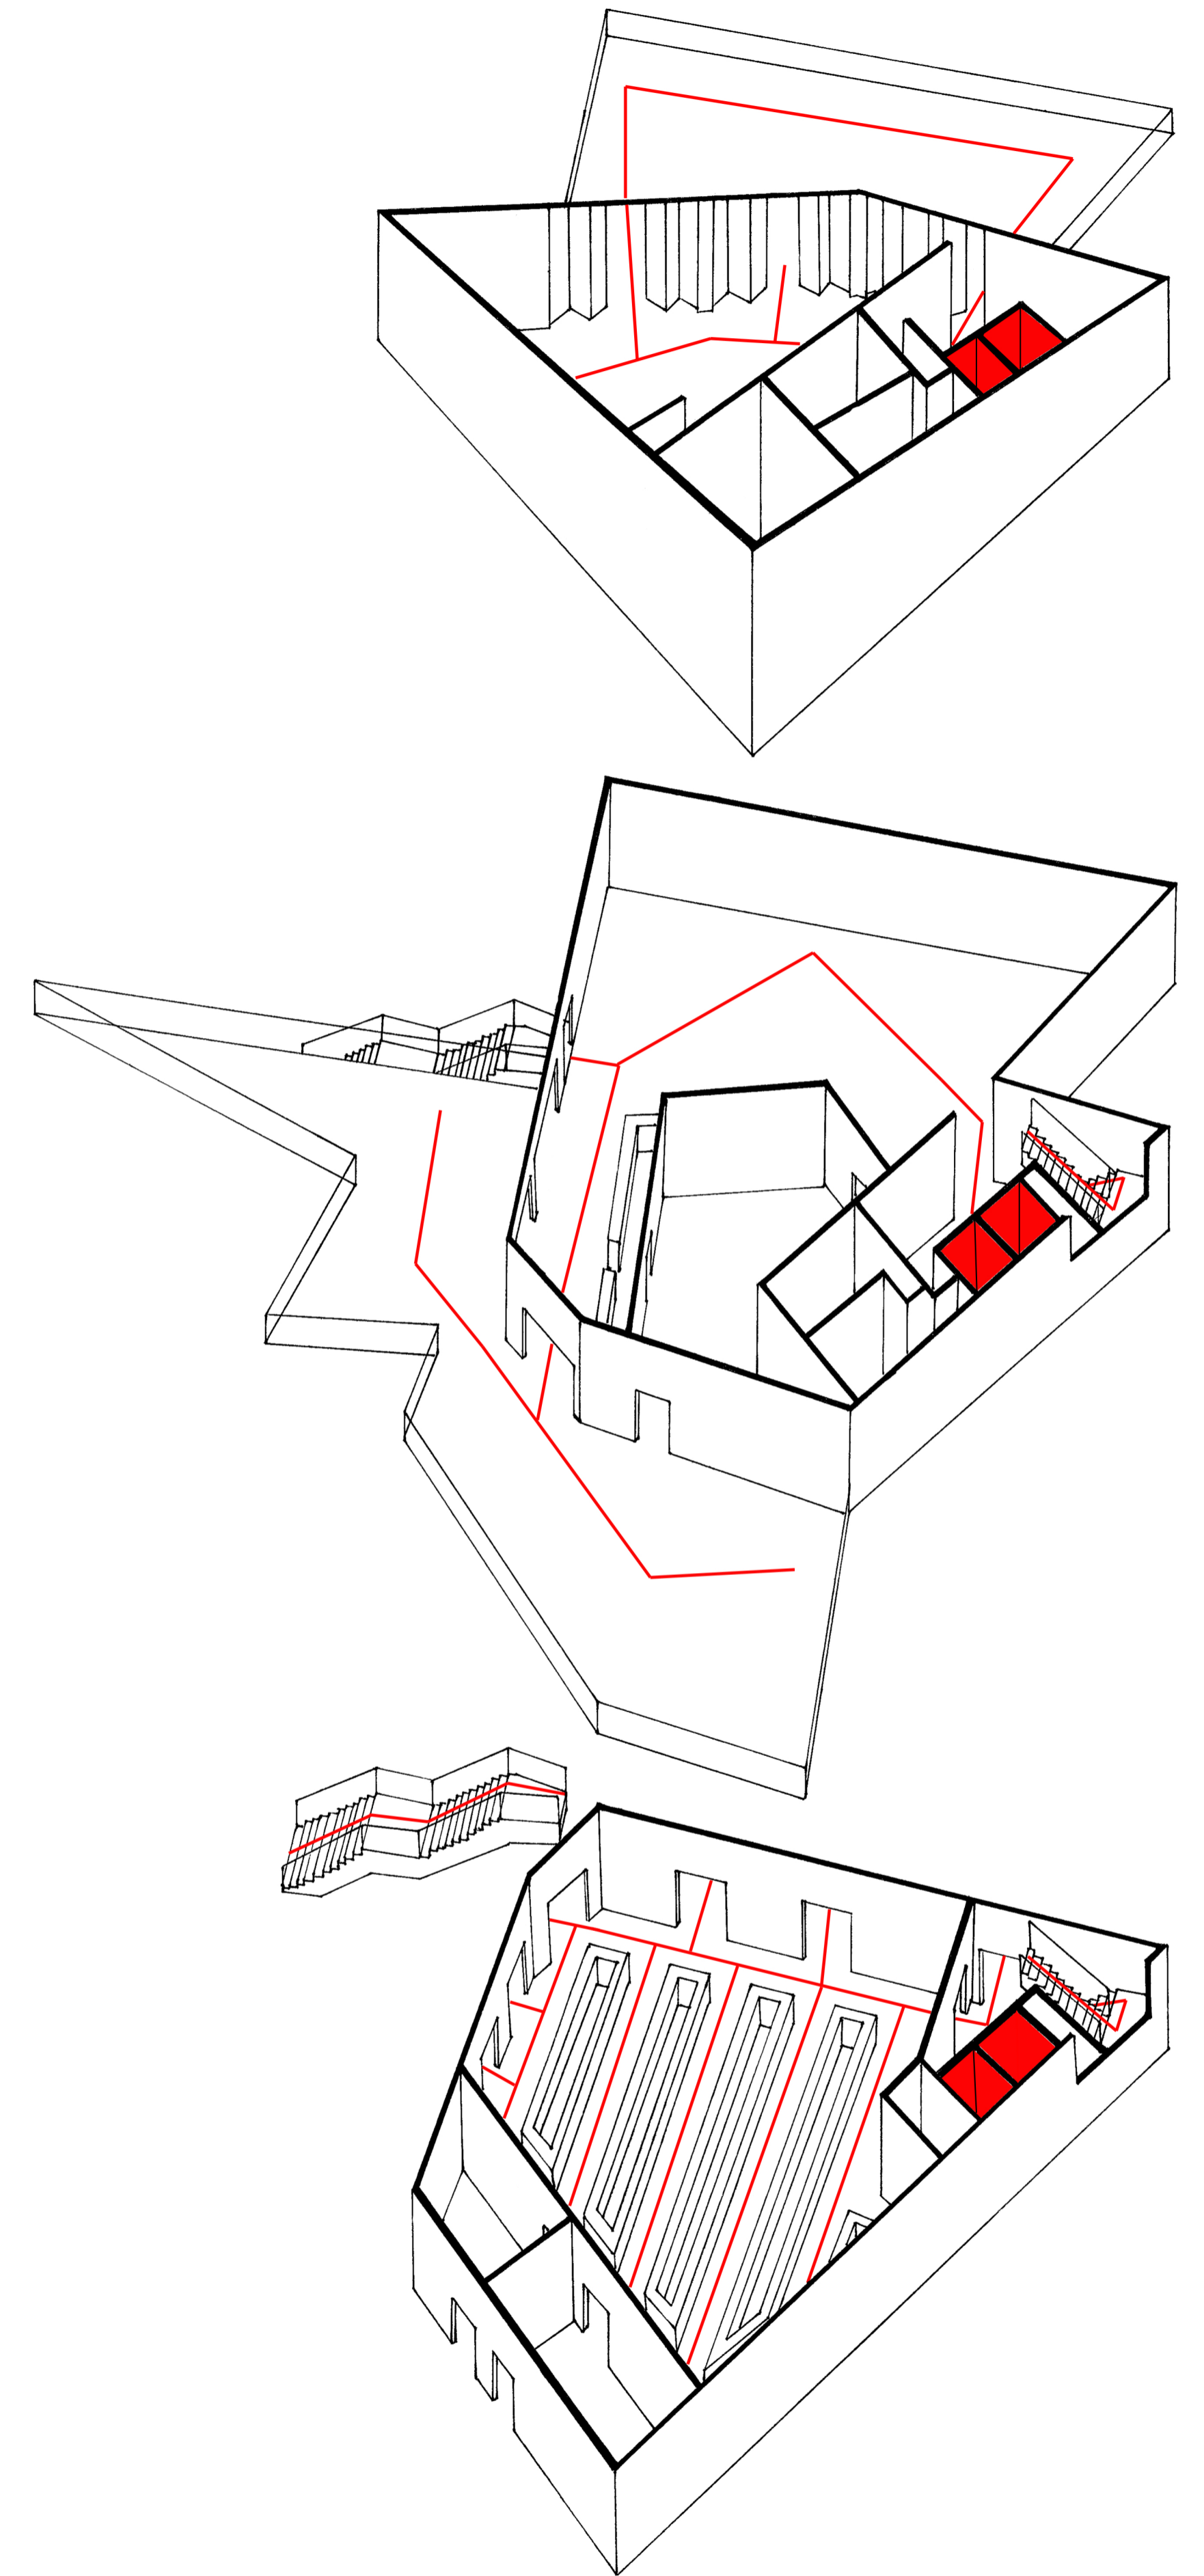

AXONOMETRIC
1:200