



Axonometric 1:200

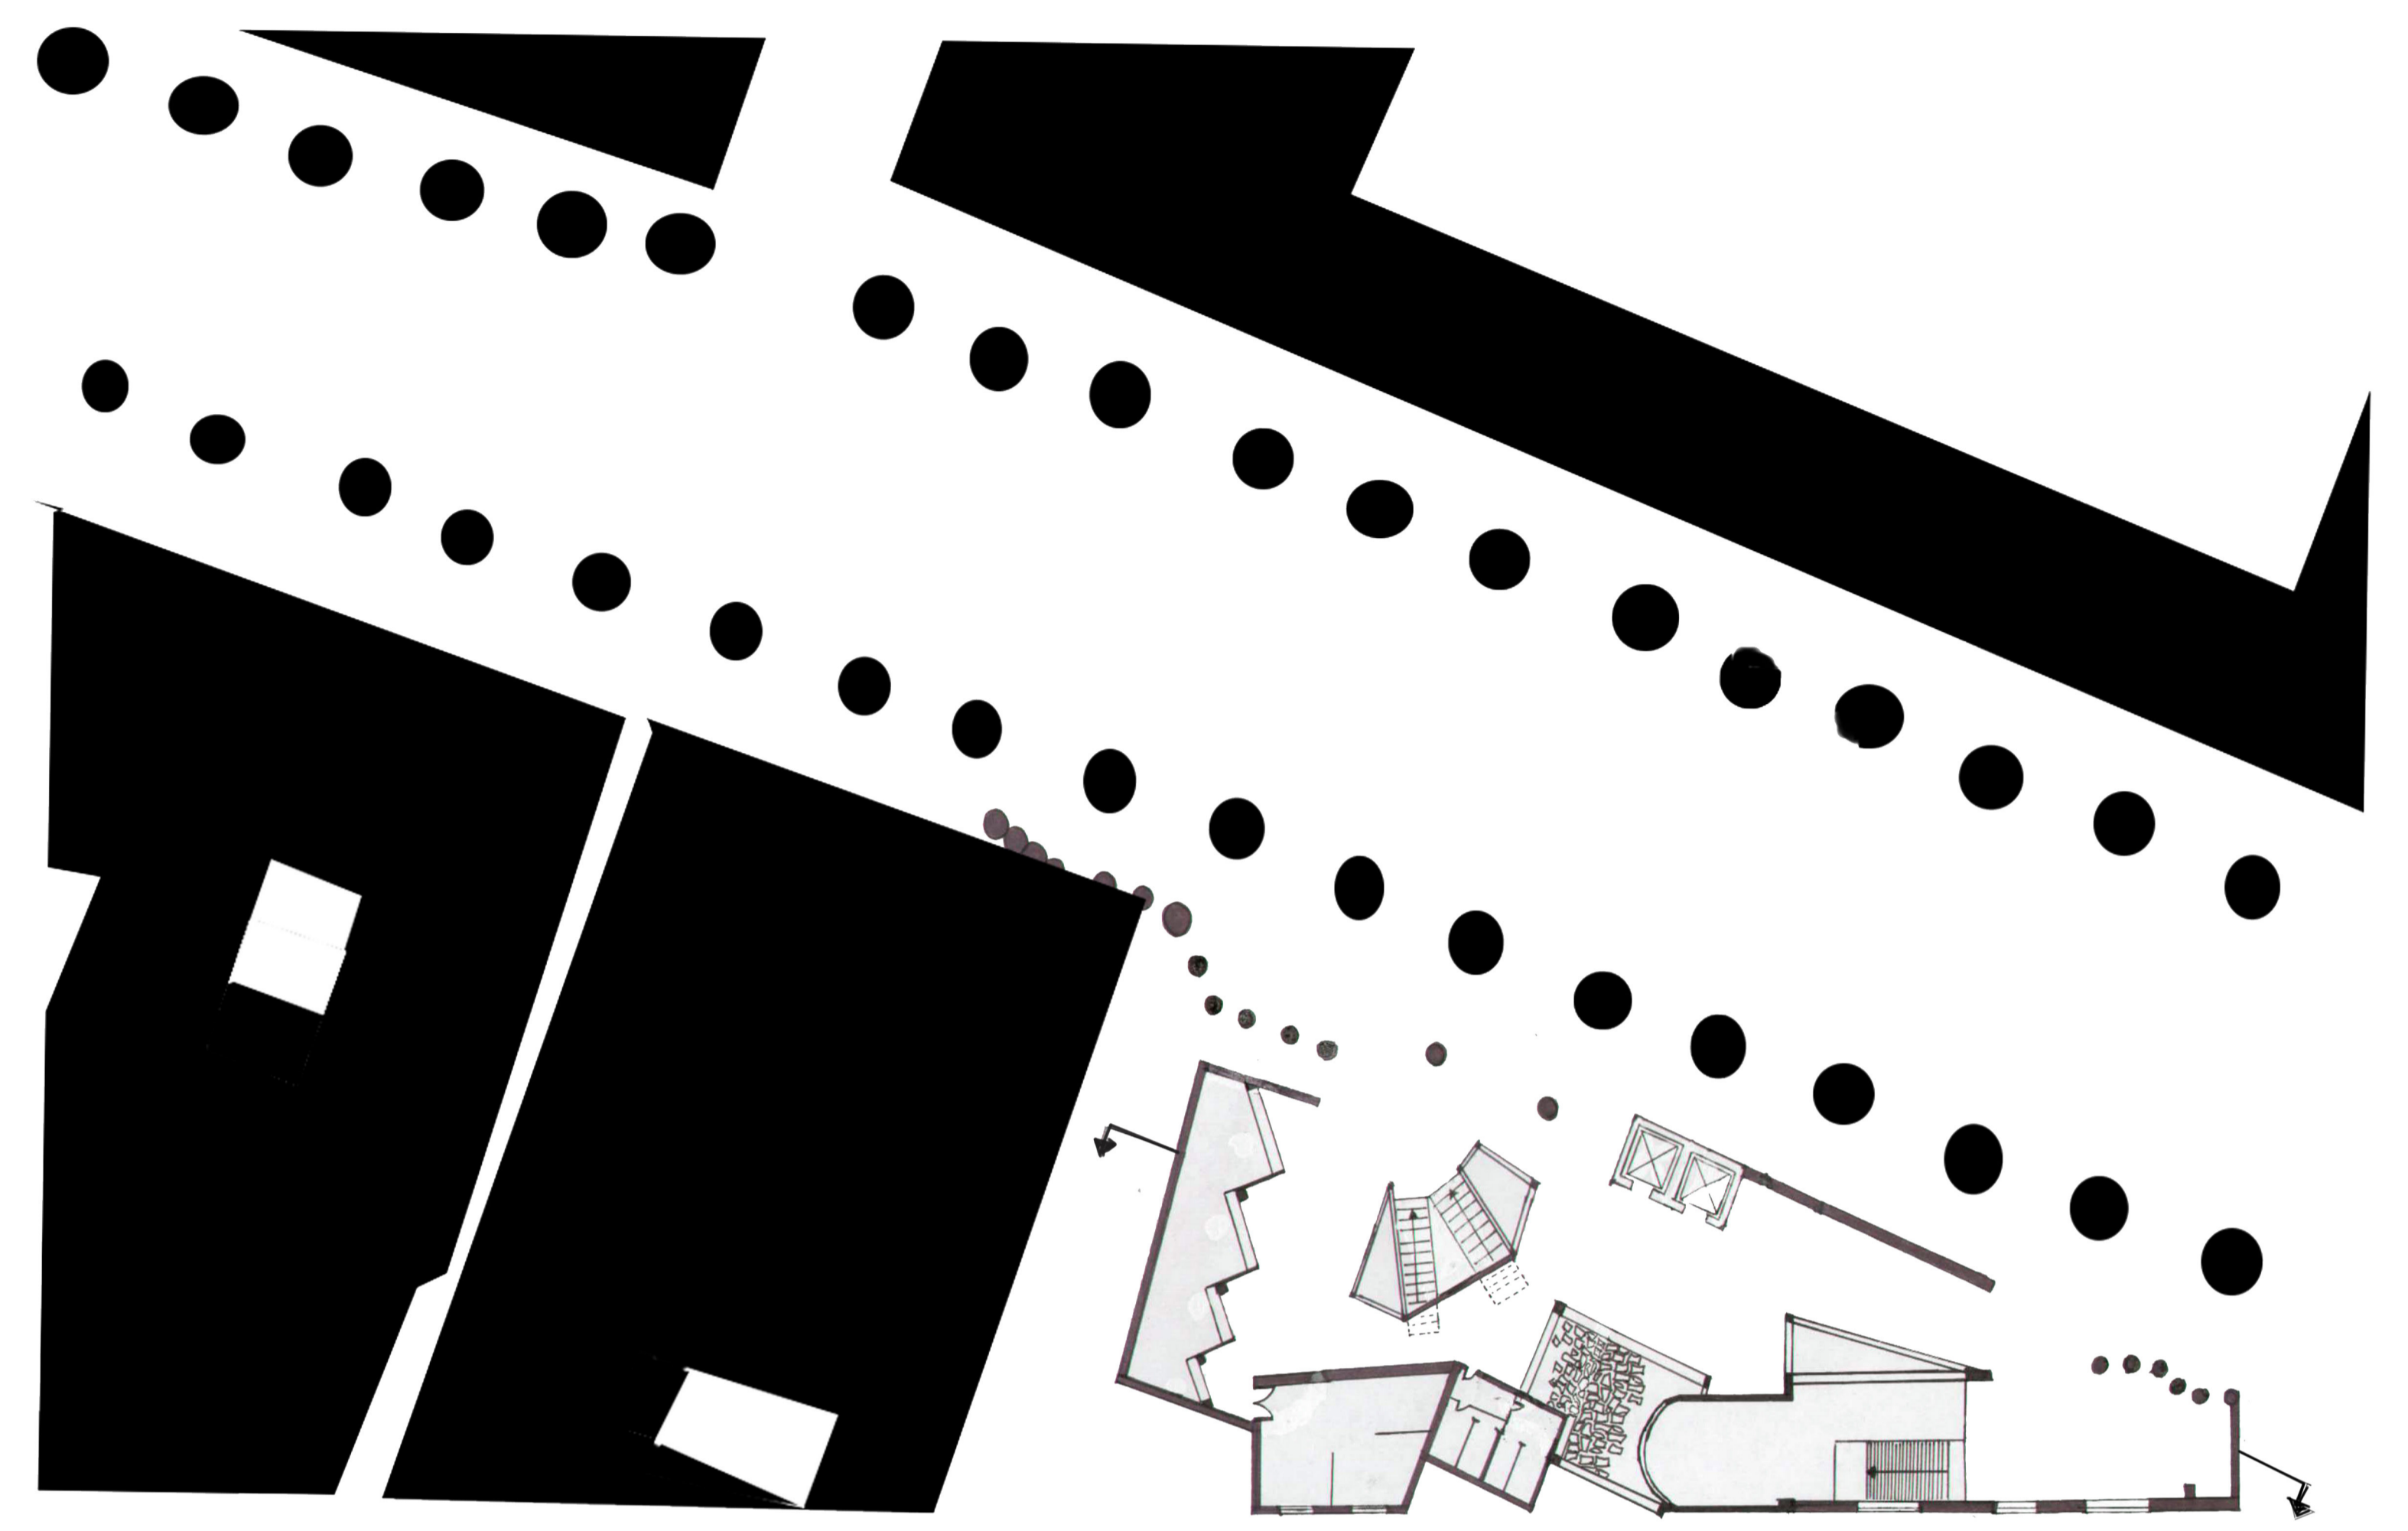

Ground Floor Plan 1:200

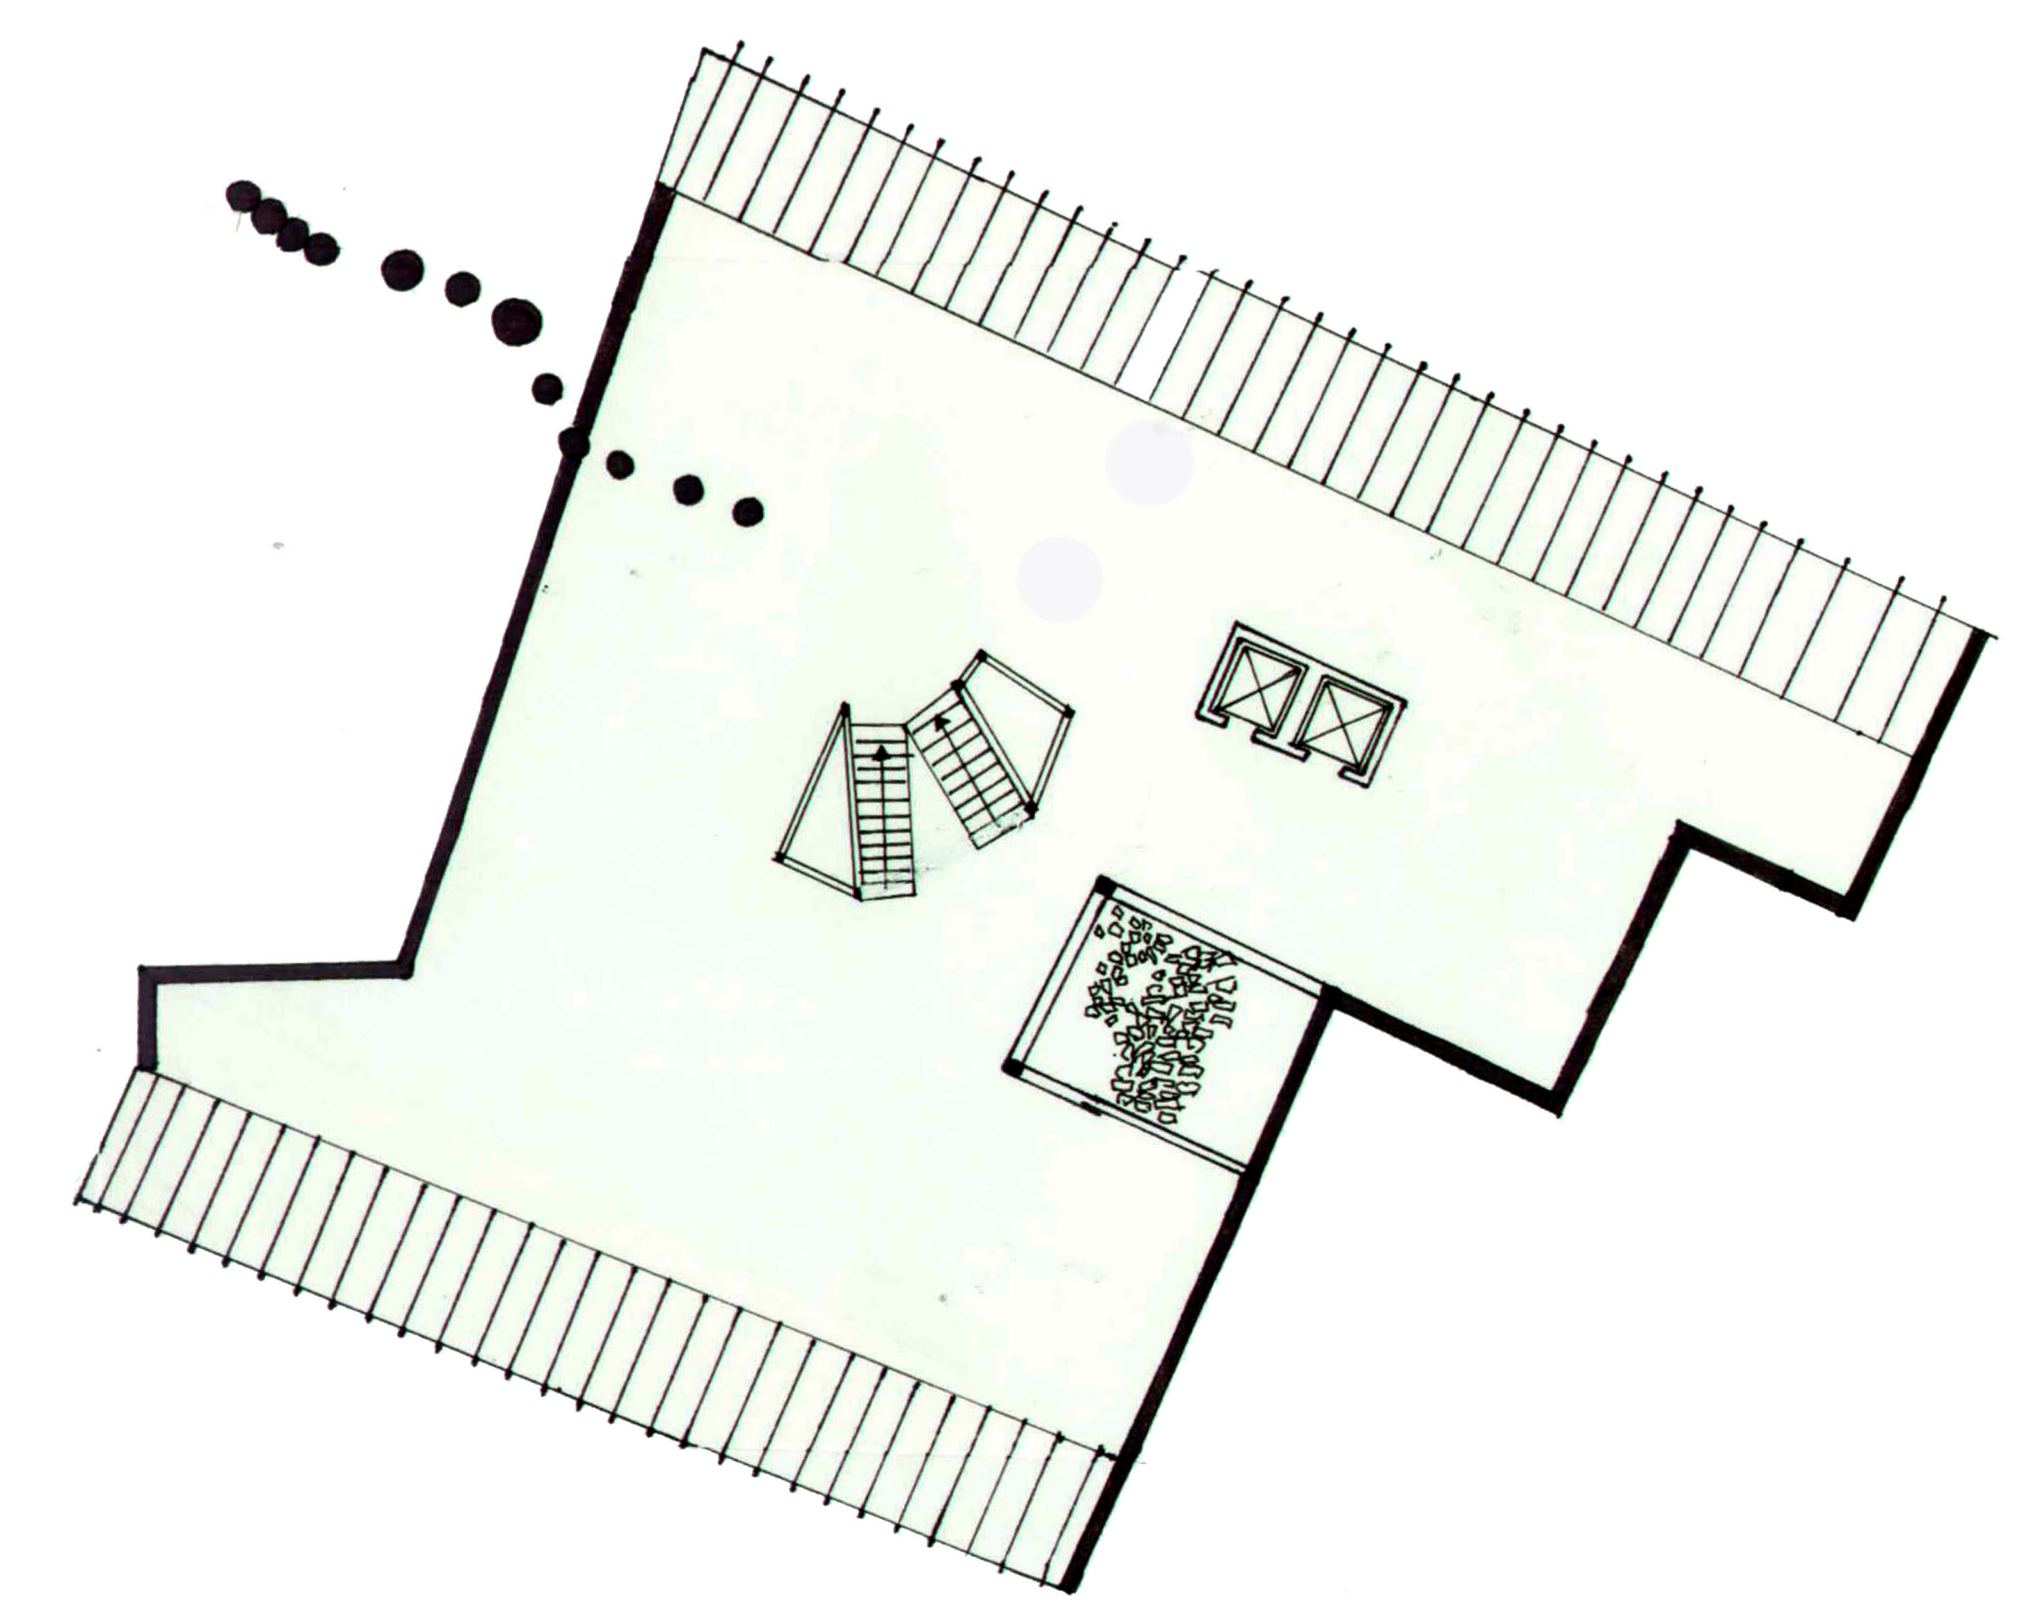

Underground Floor Plan 1:200