

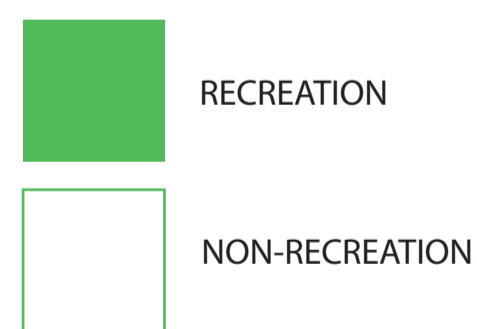
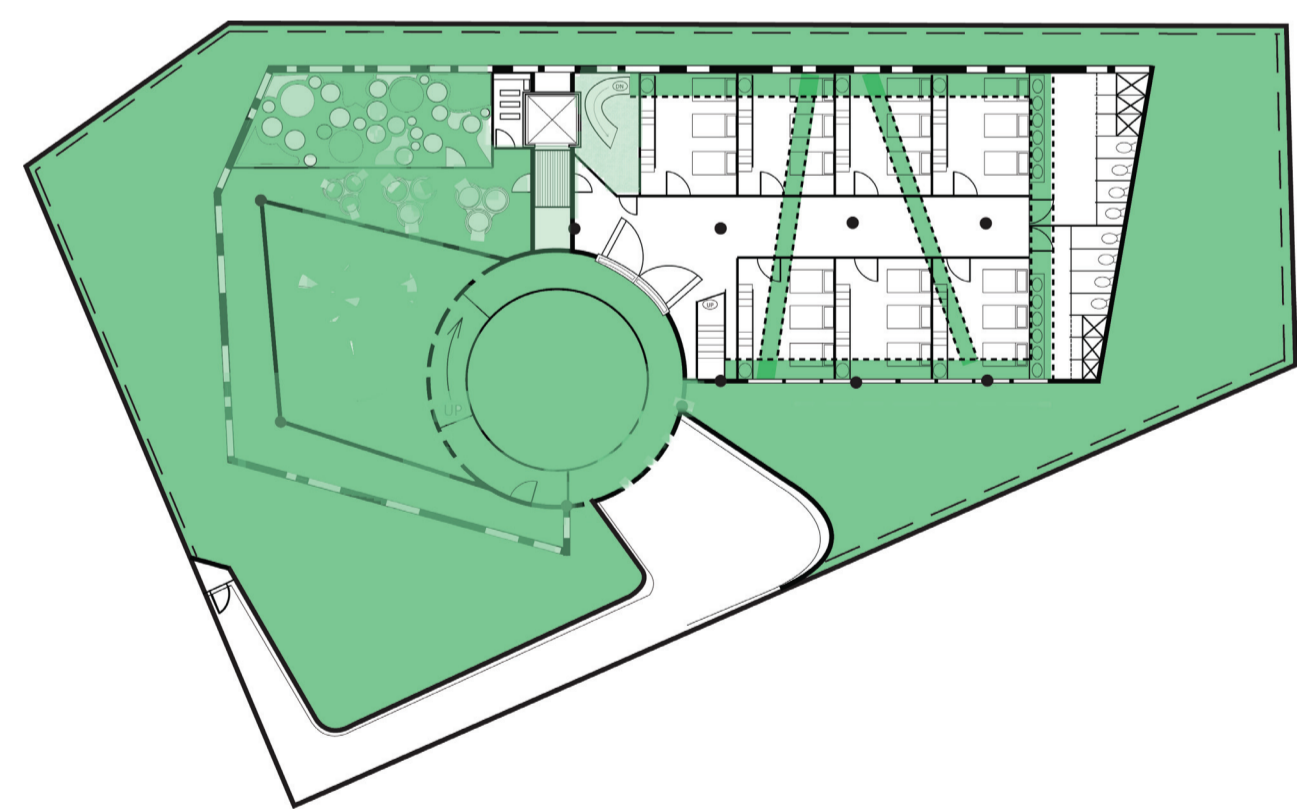


THE BUILDING AS A GIANT PLAYGROUND

-circulation, program and spaces

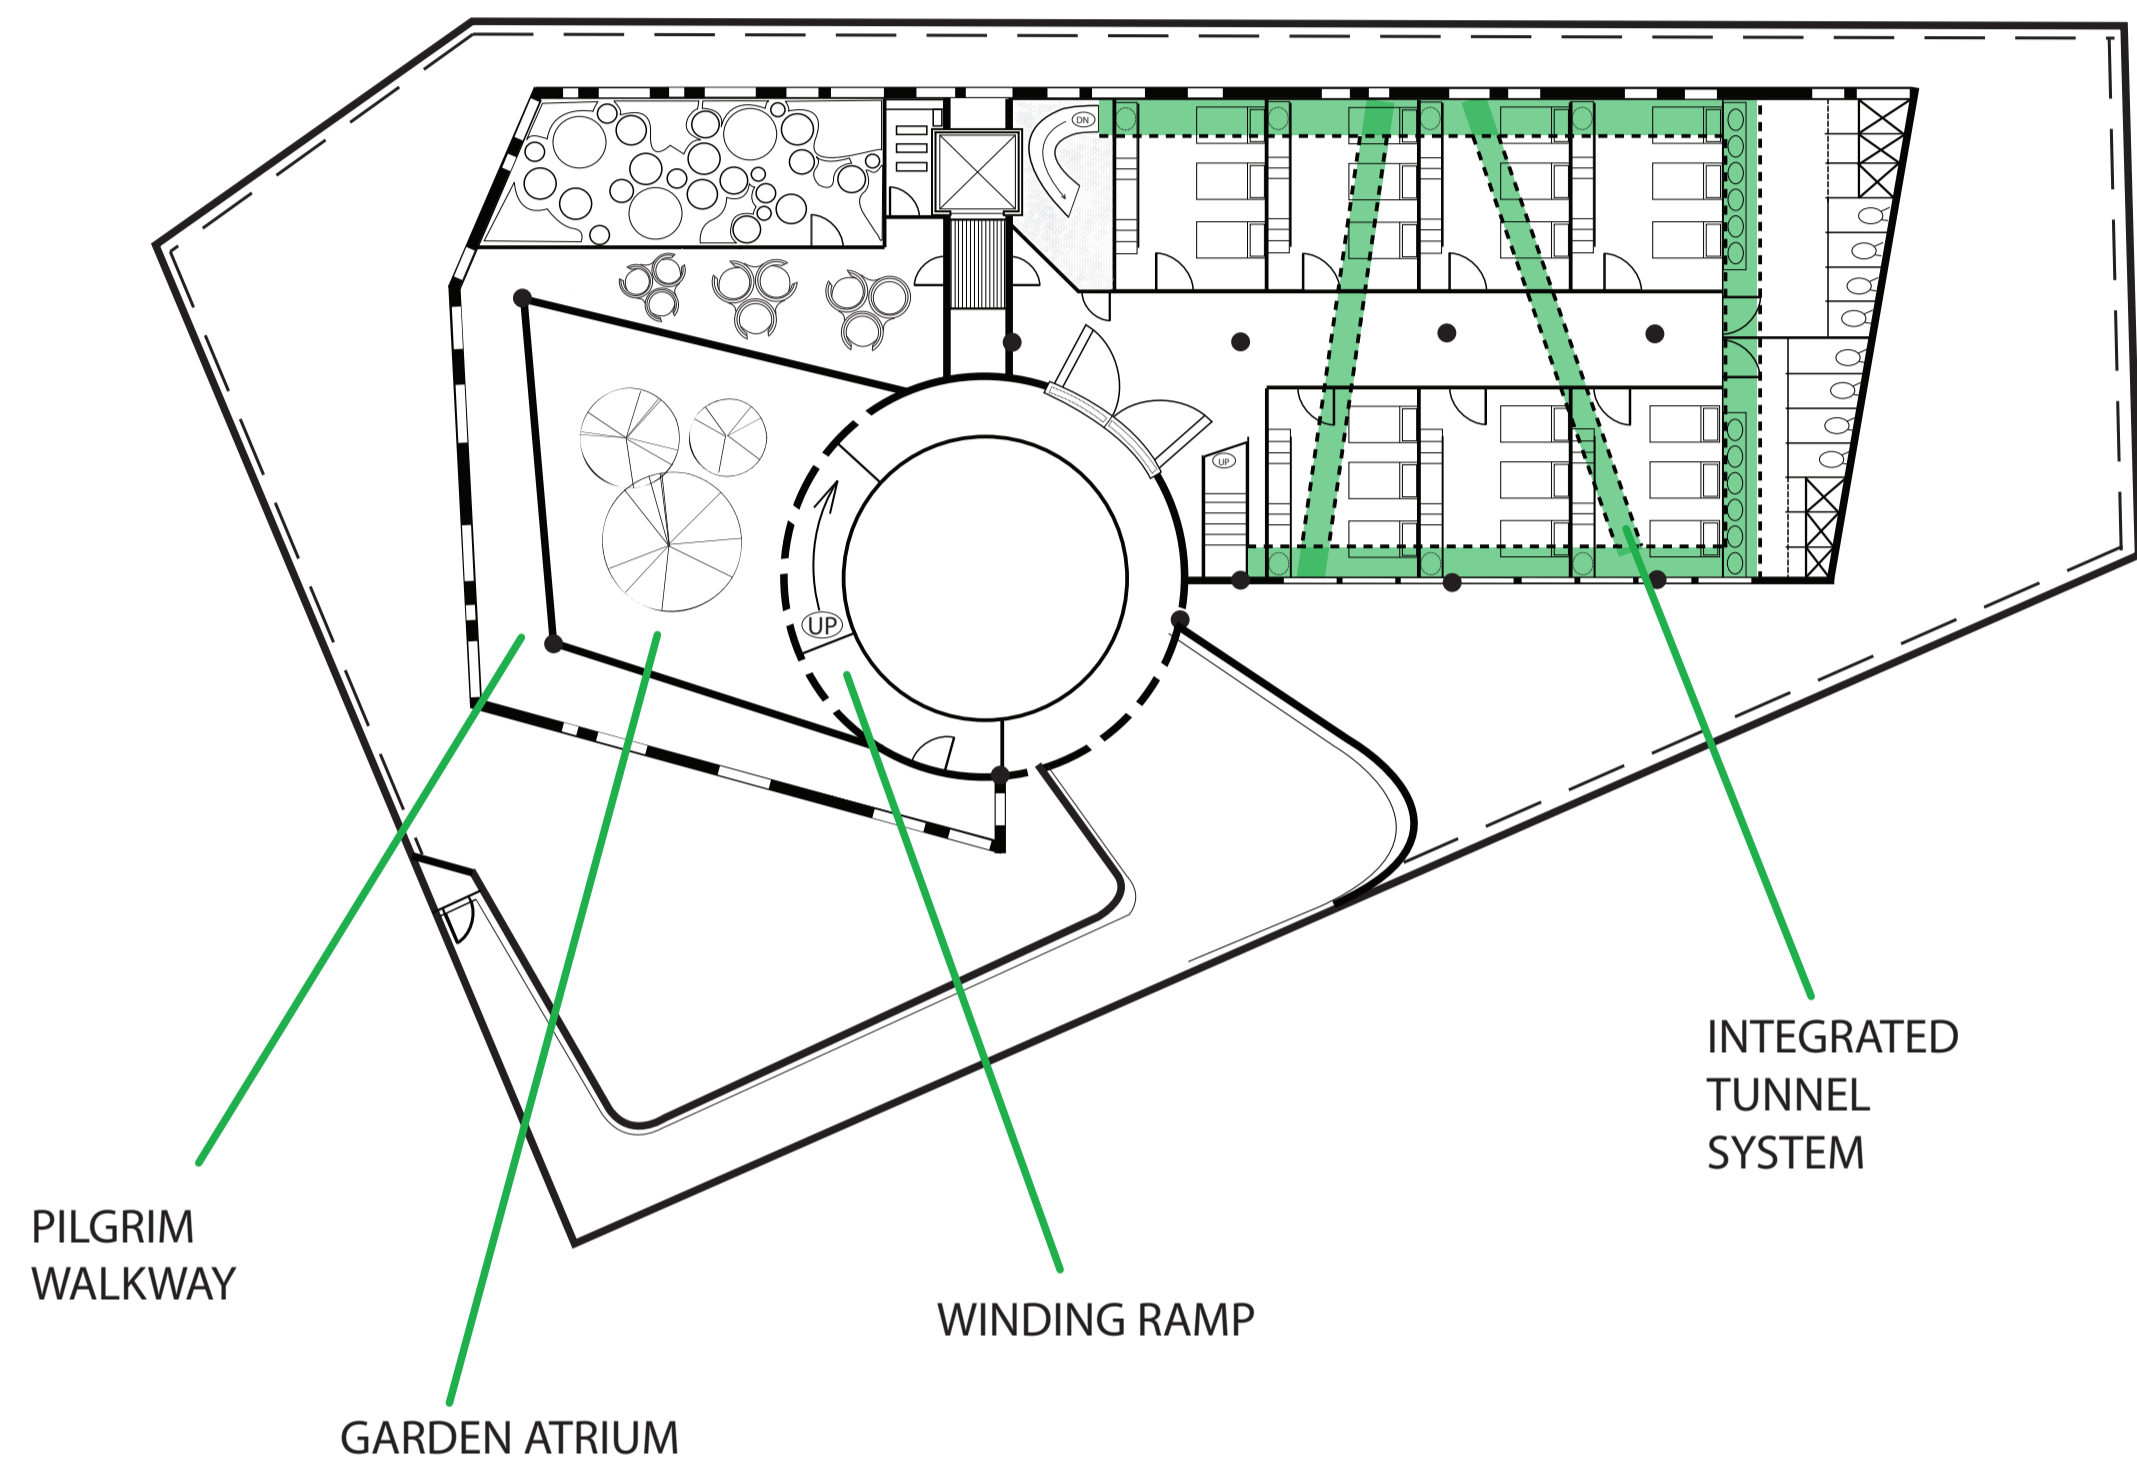

EXPLODED AXONOMETRIC
1:200

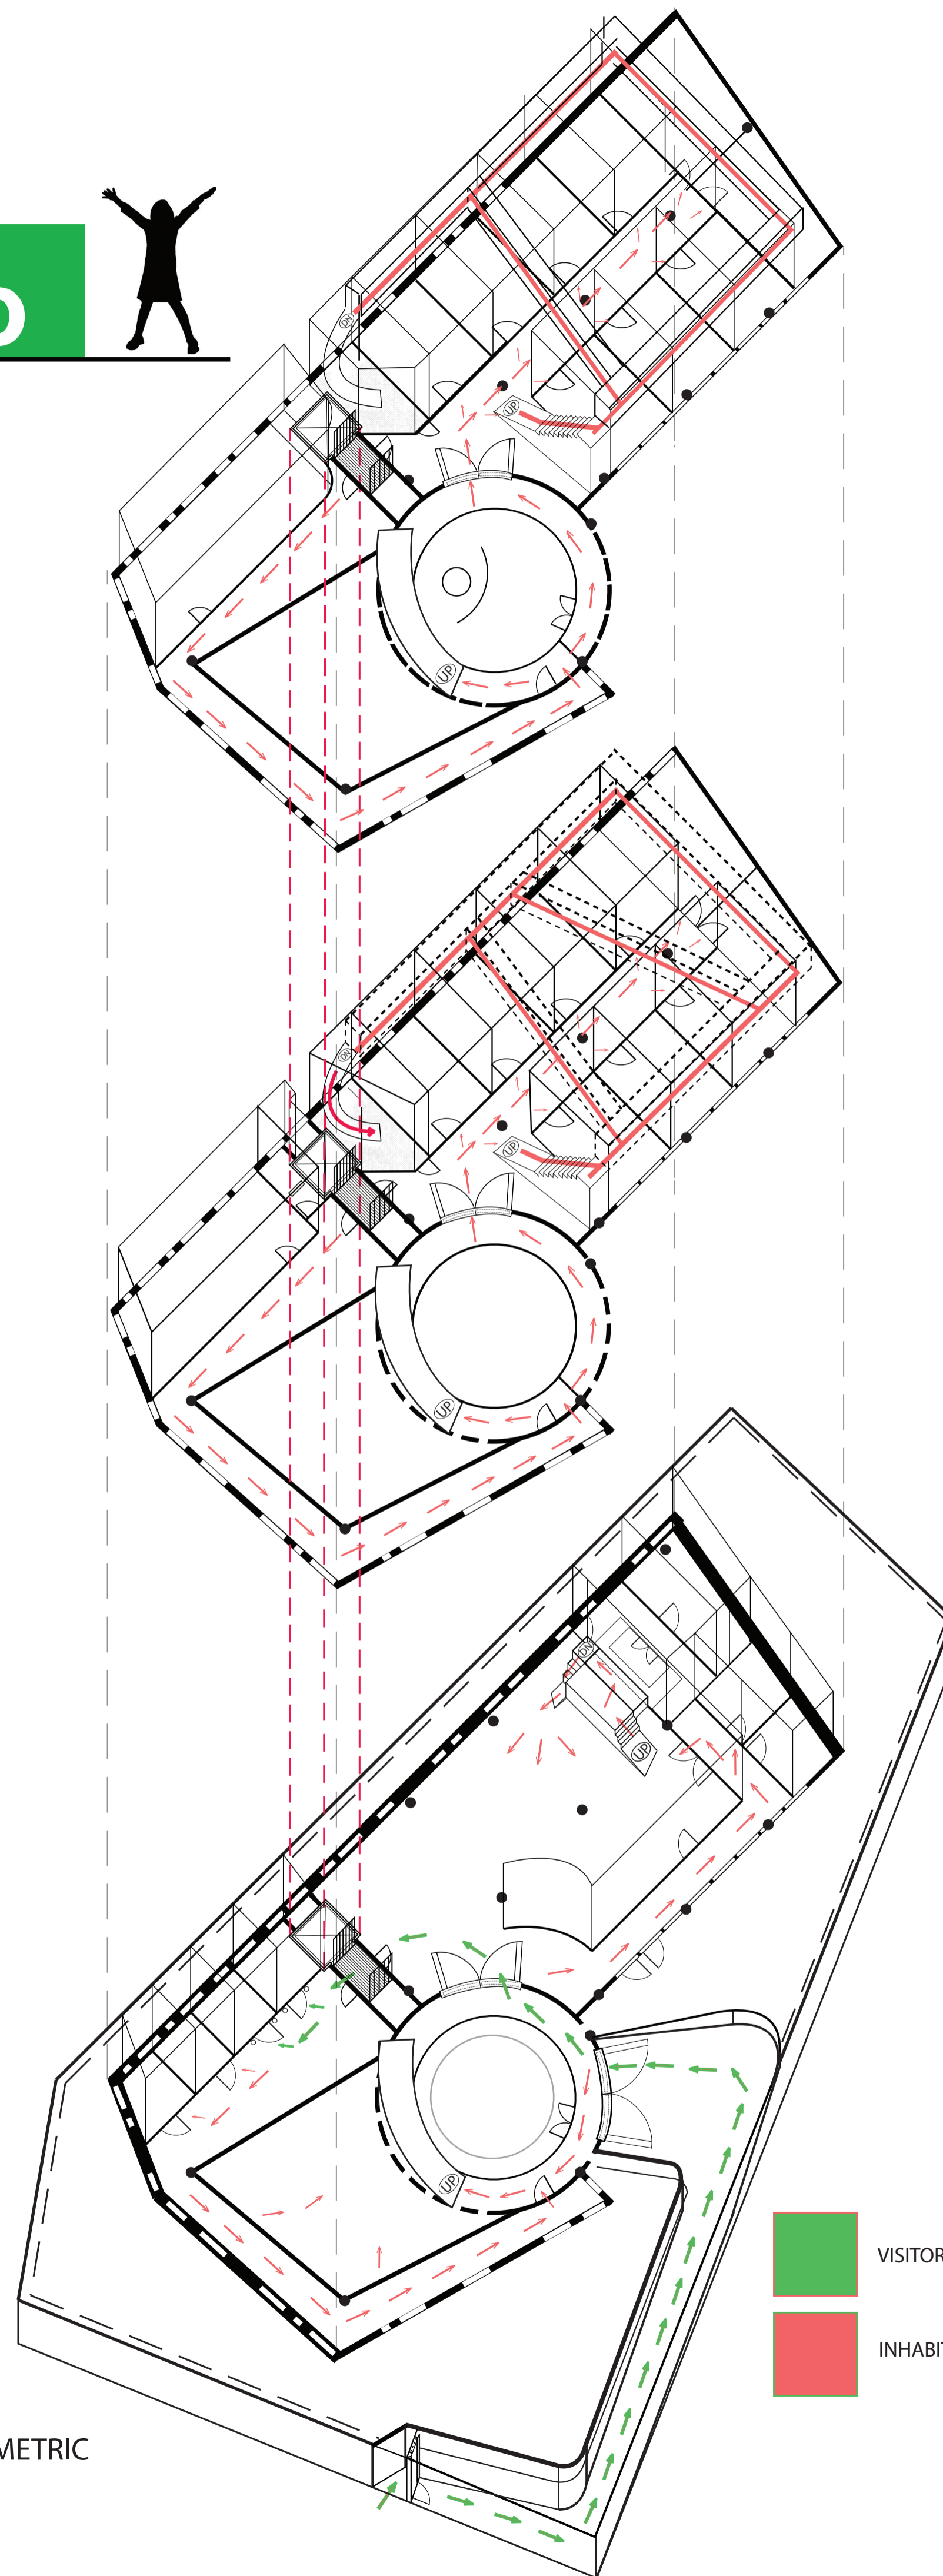

Level 2

Level 1

Ground Level



AXONOMETRIC OF CIRCULATION
1:200

