


results

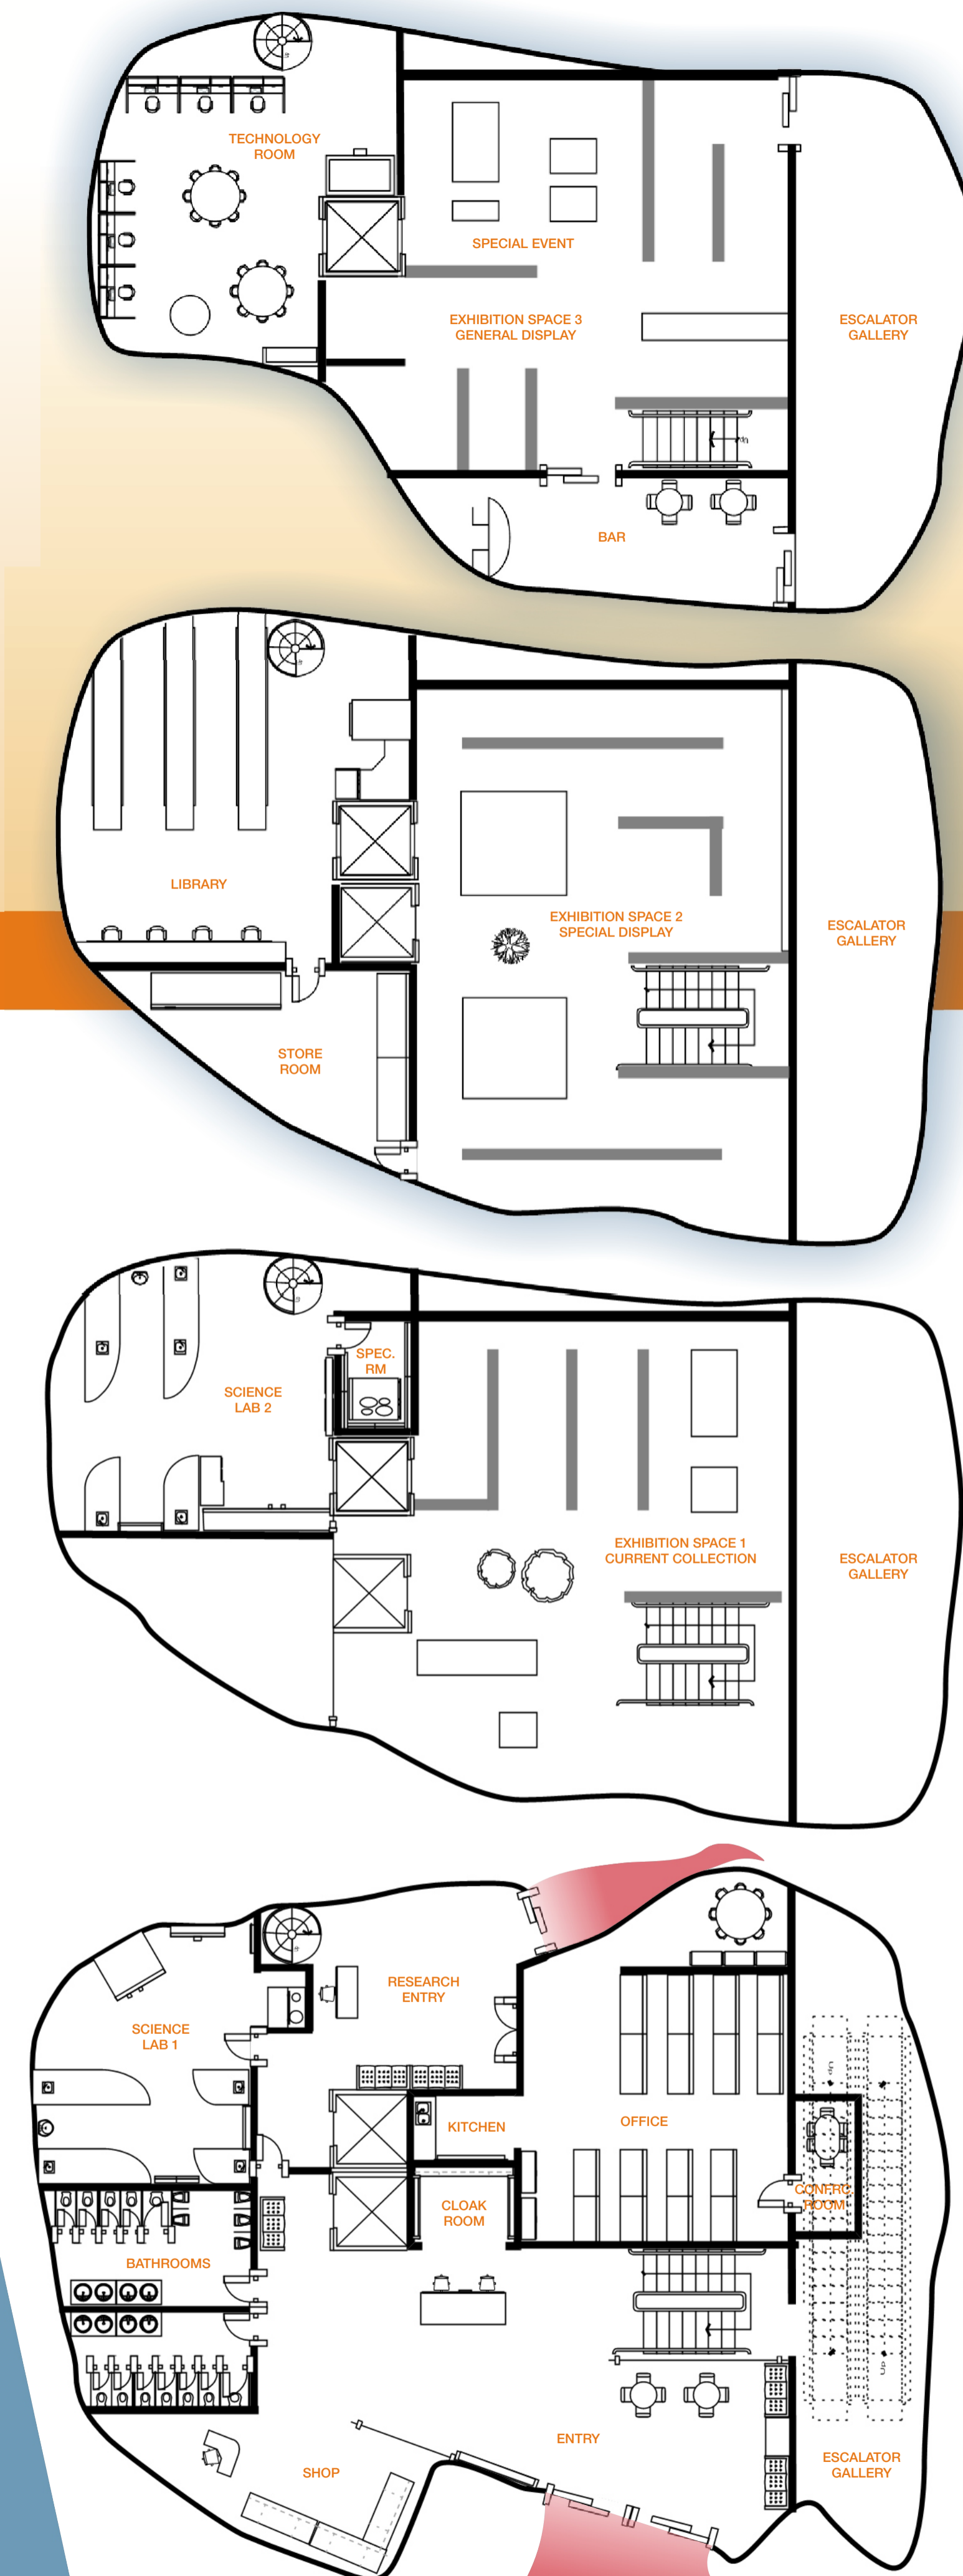

results

SECTION 1:200 ▲



analysis

FLOOR PLANS 1:200 ▶

procedure

CIRCULATION AXONOMETRIC
1:200 ▼

- Circulation
- Circulation Service

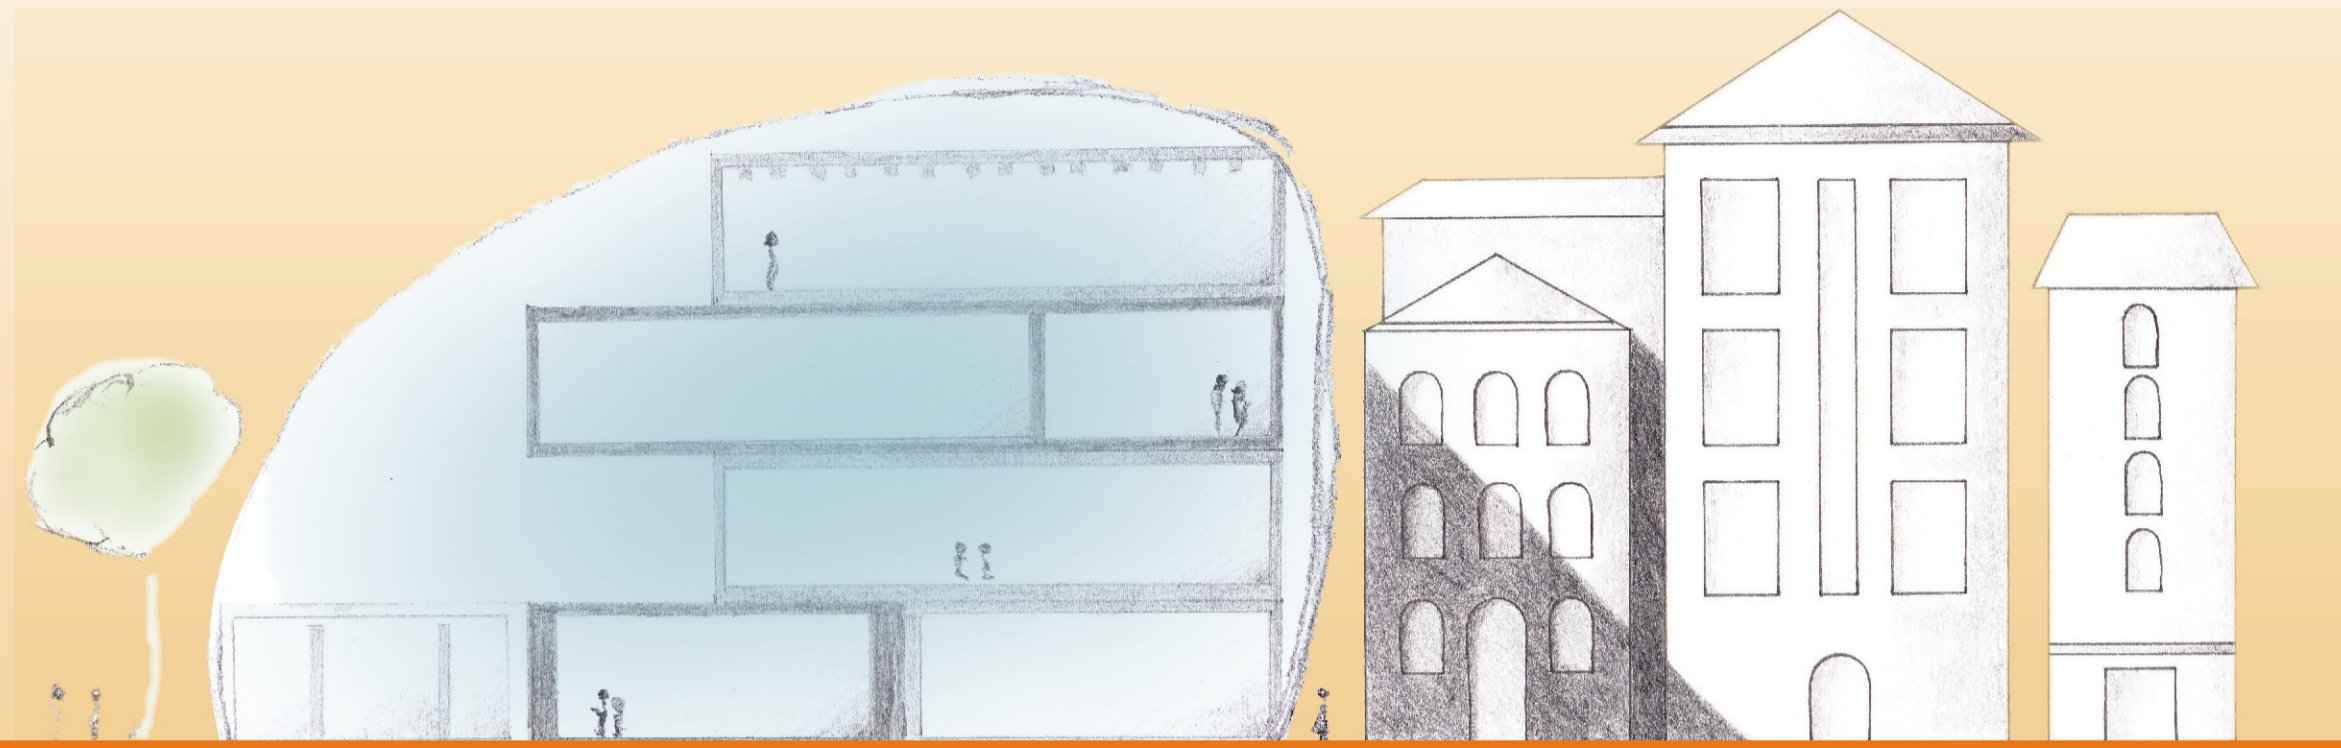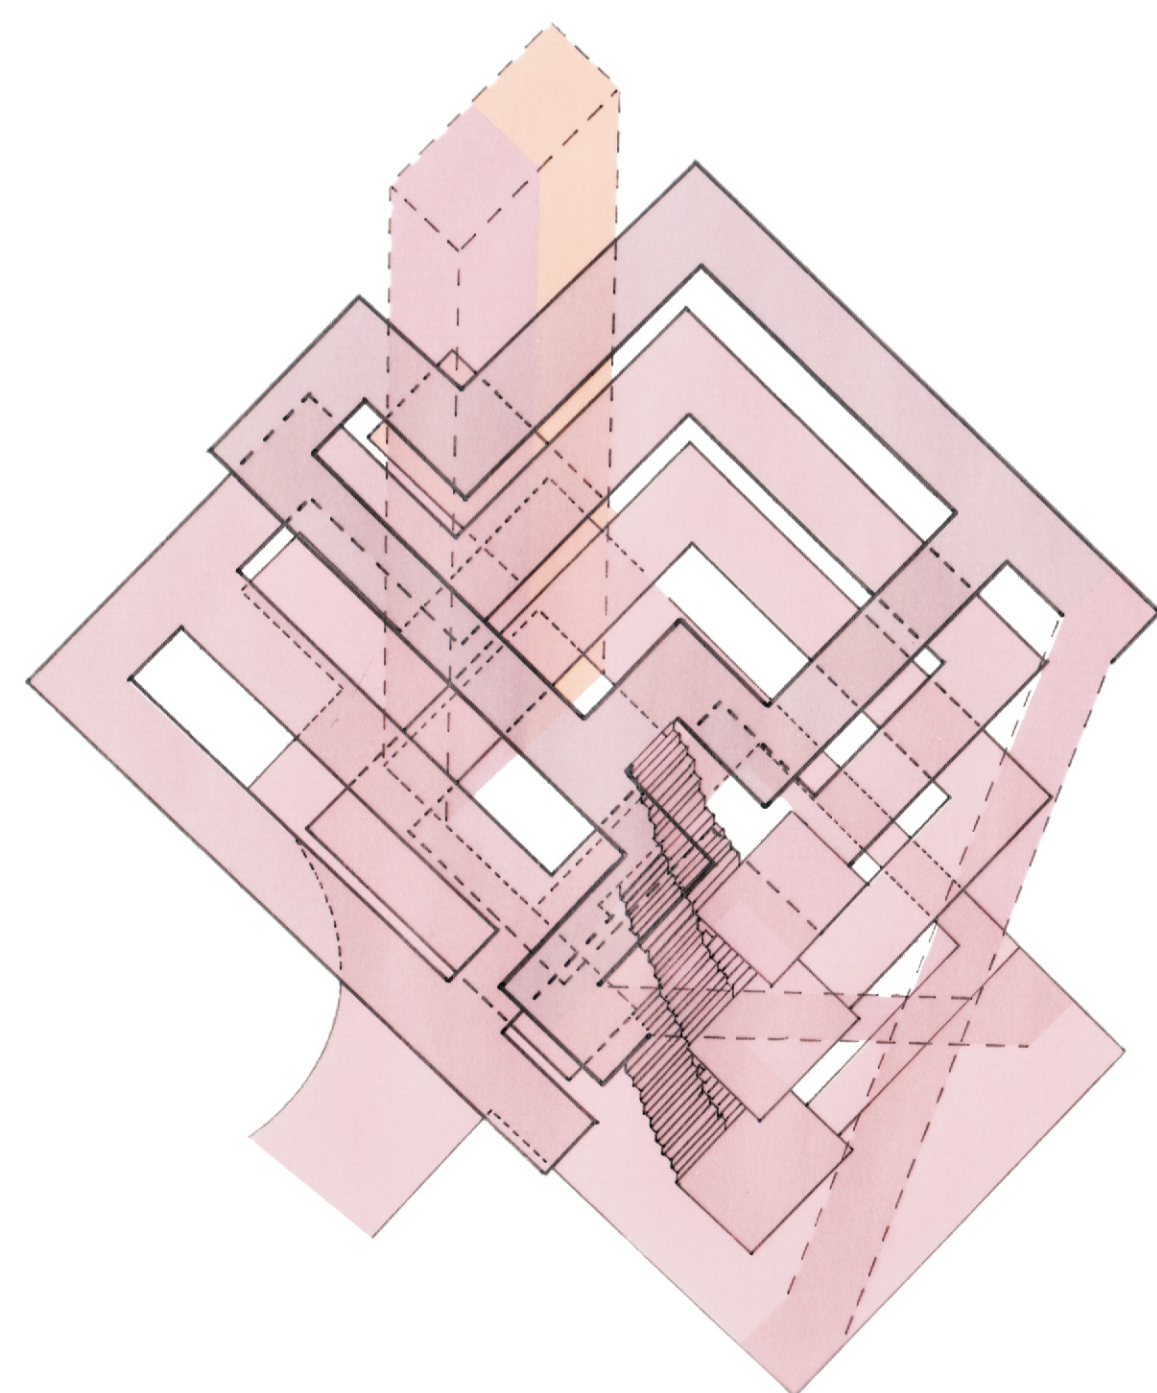

0 2 4 6 8 10 m

0 2 4 6 8 10 m

