




Elevation

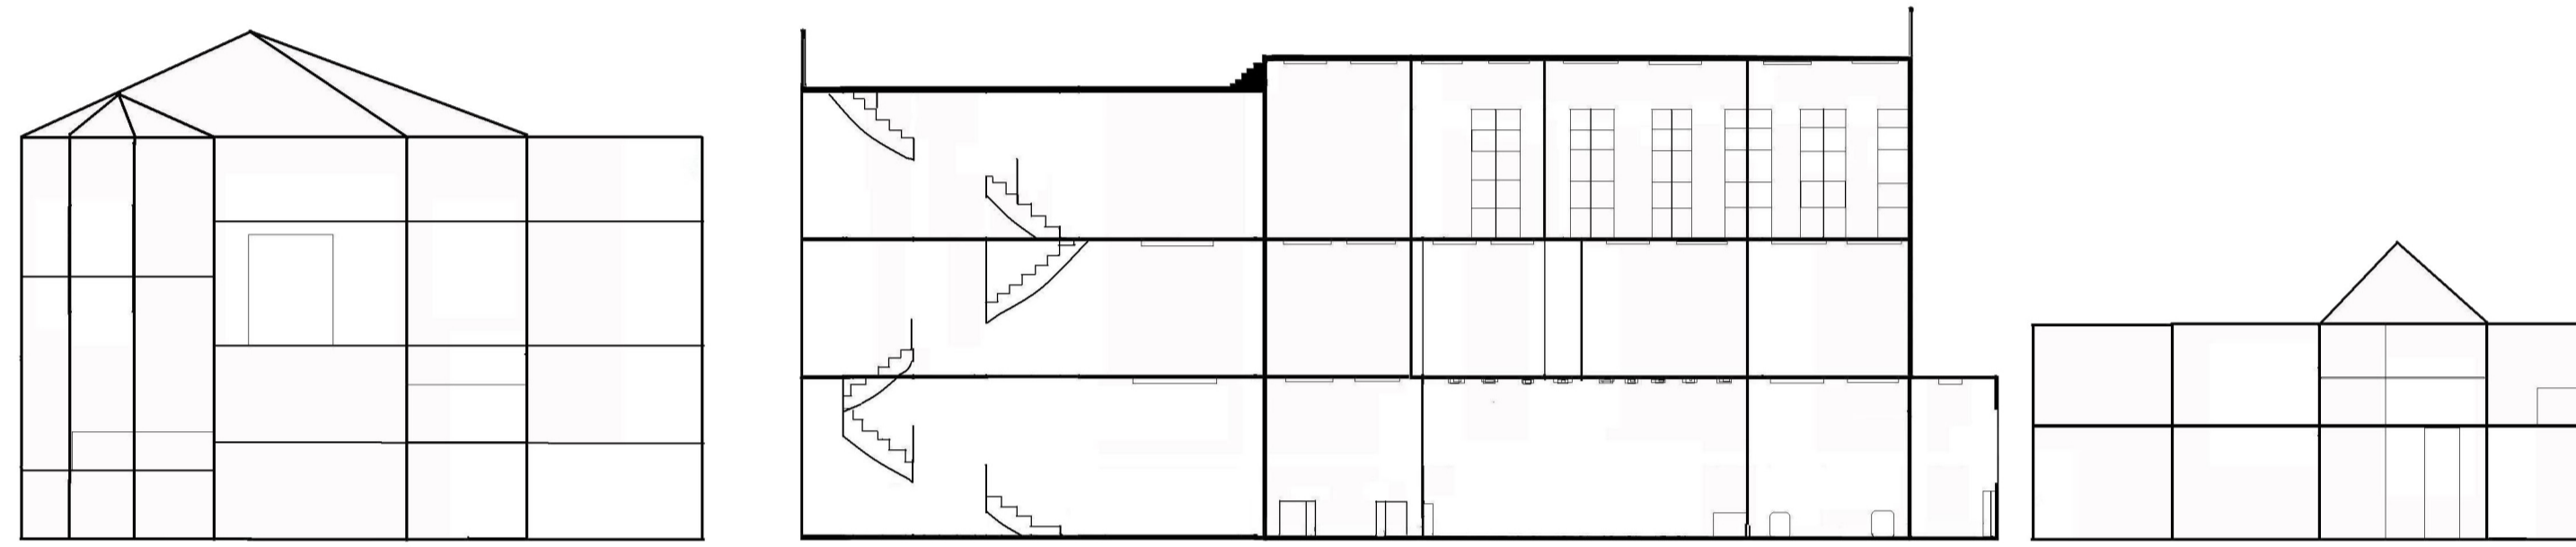

Section

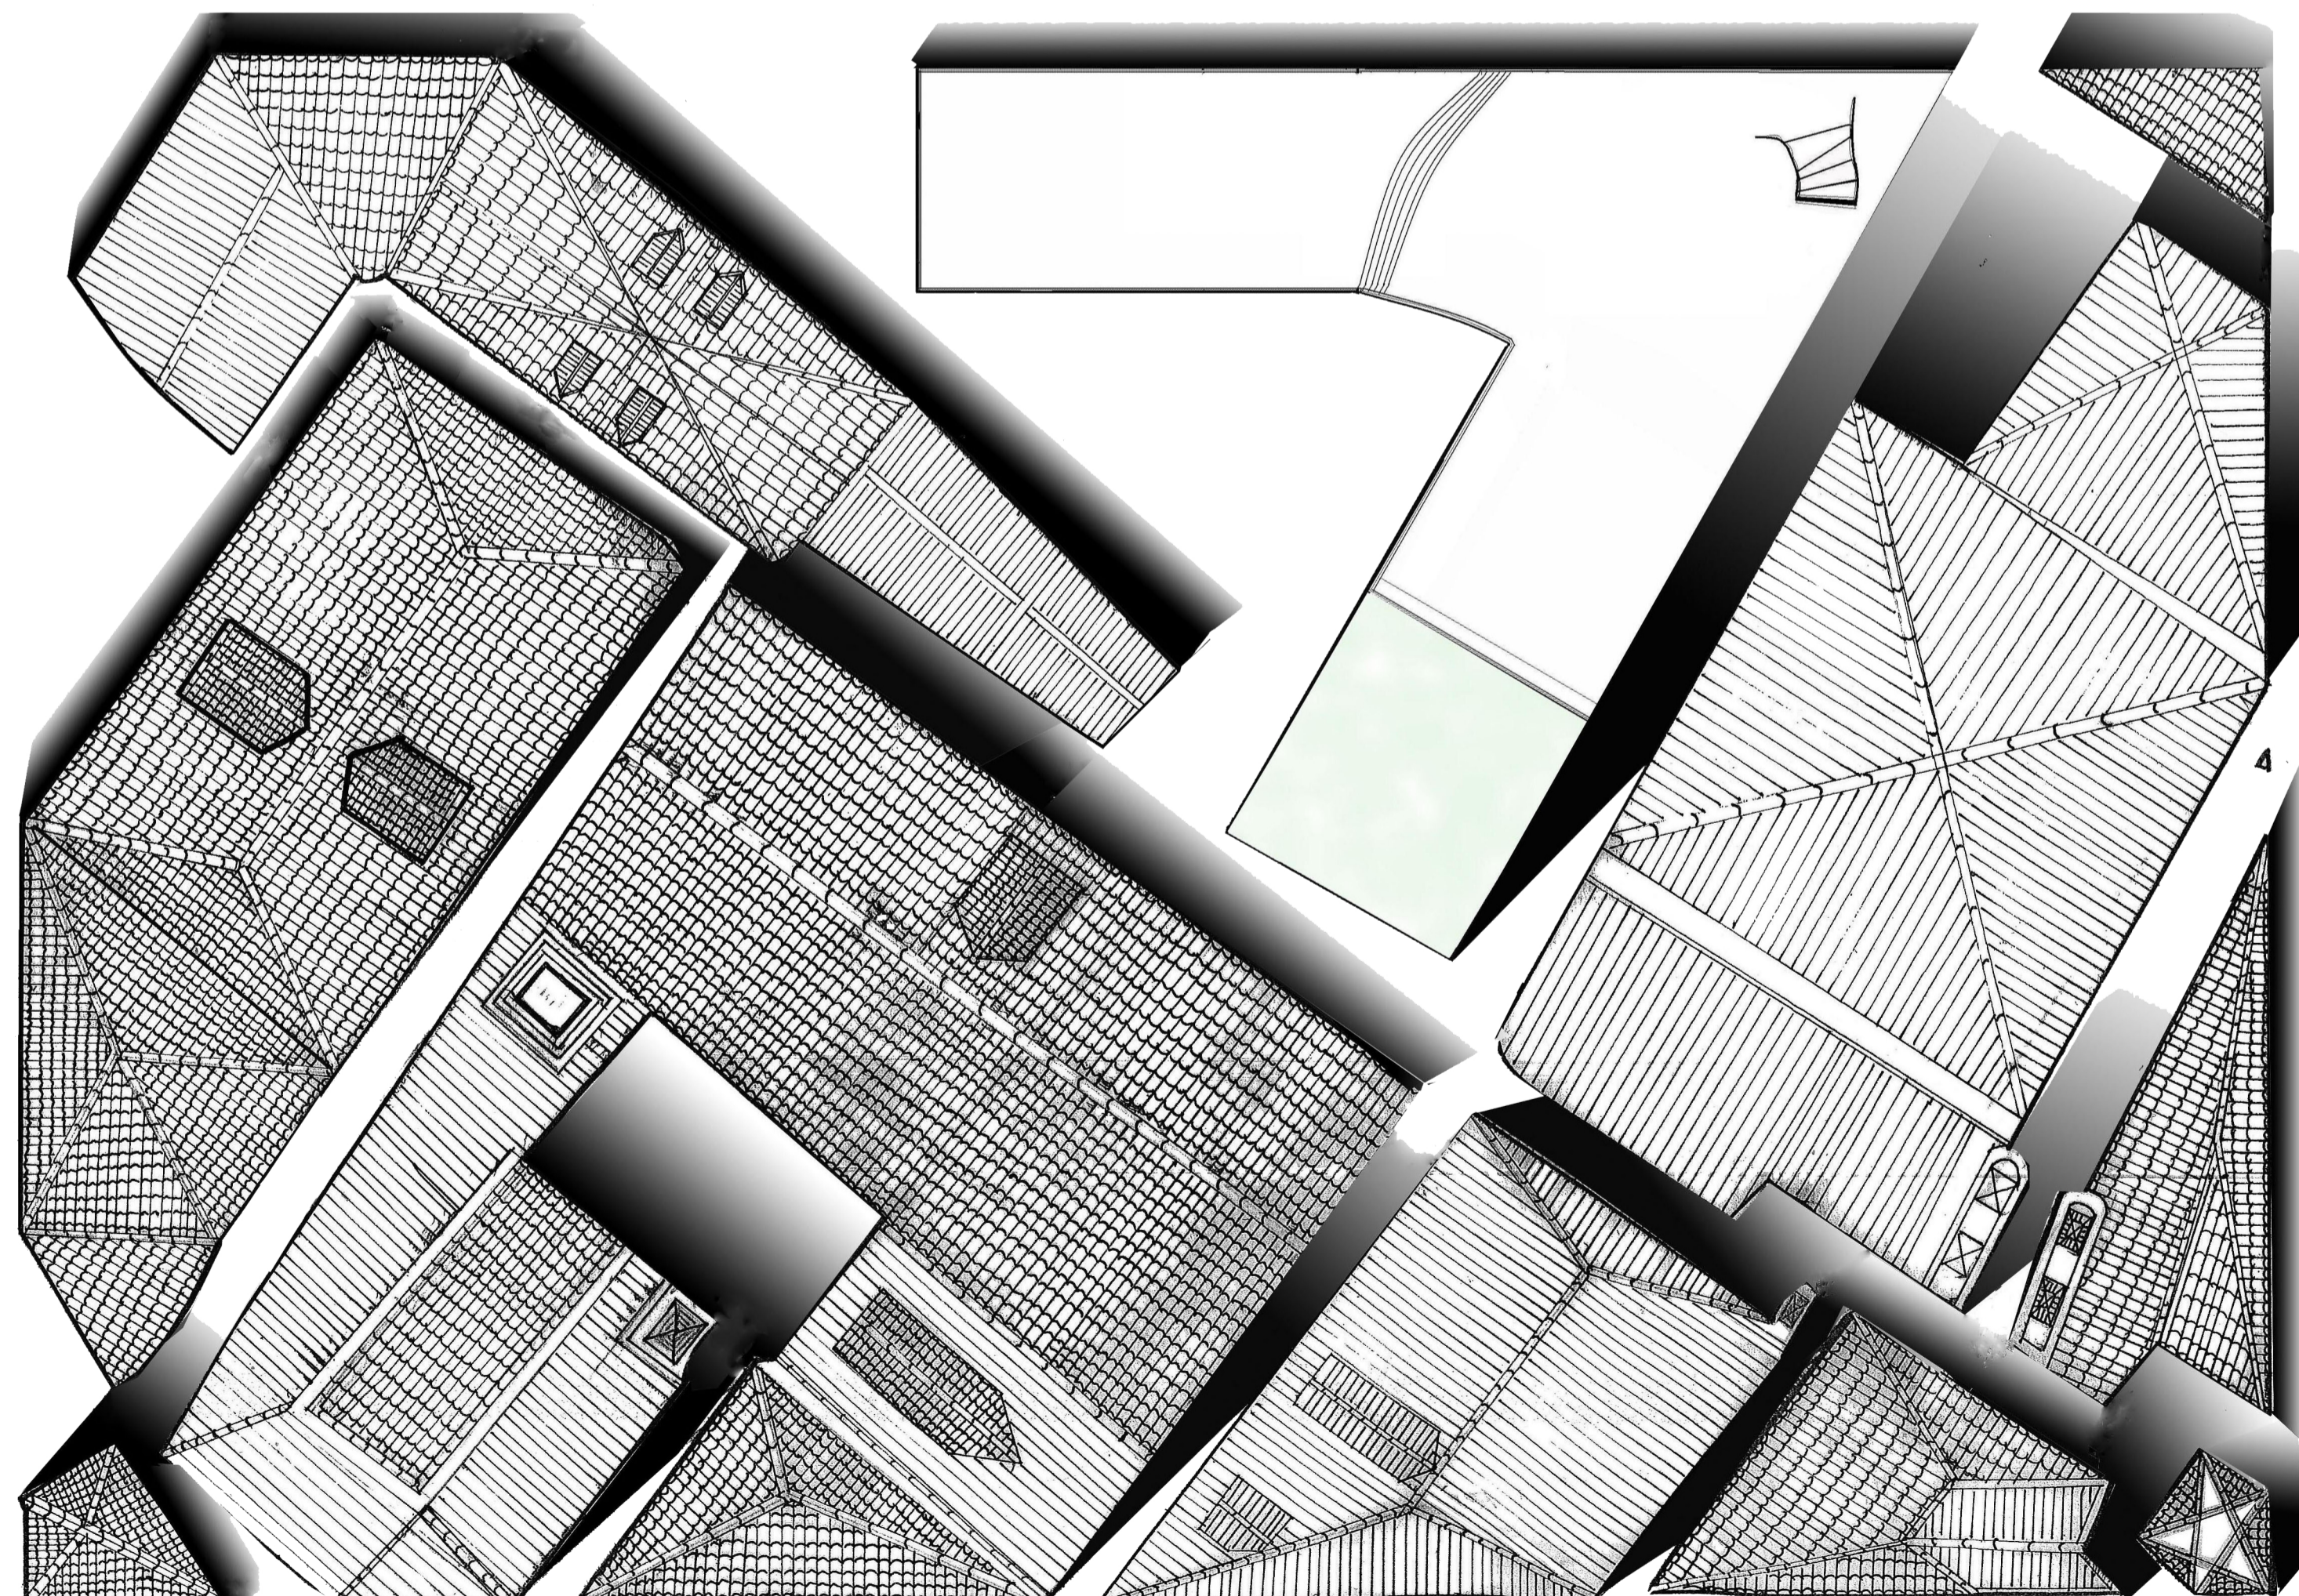

AERIAL PLAN 1:200

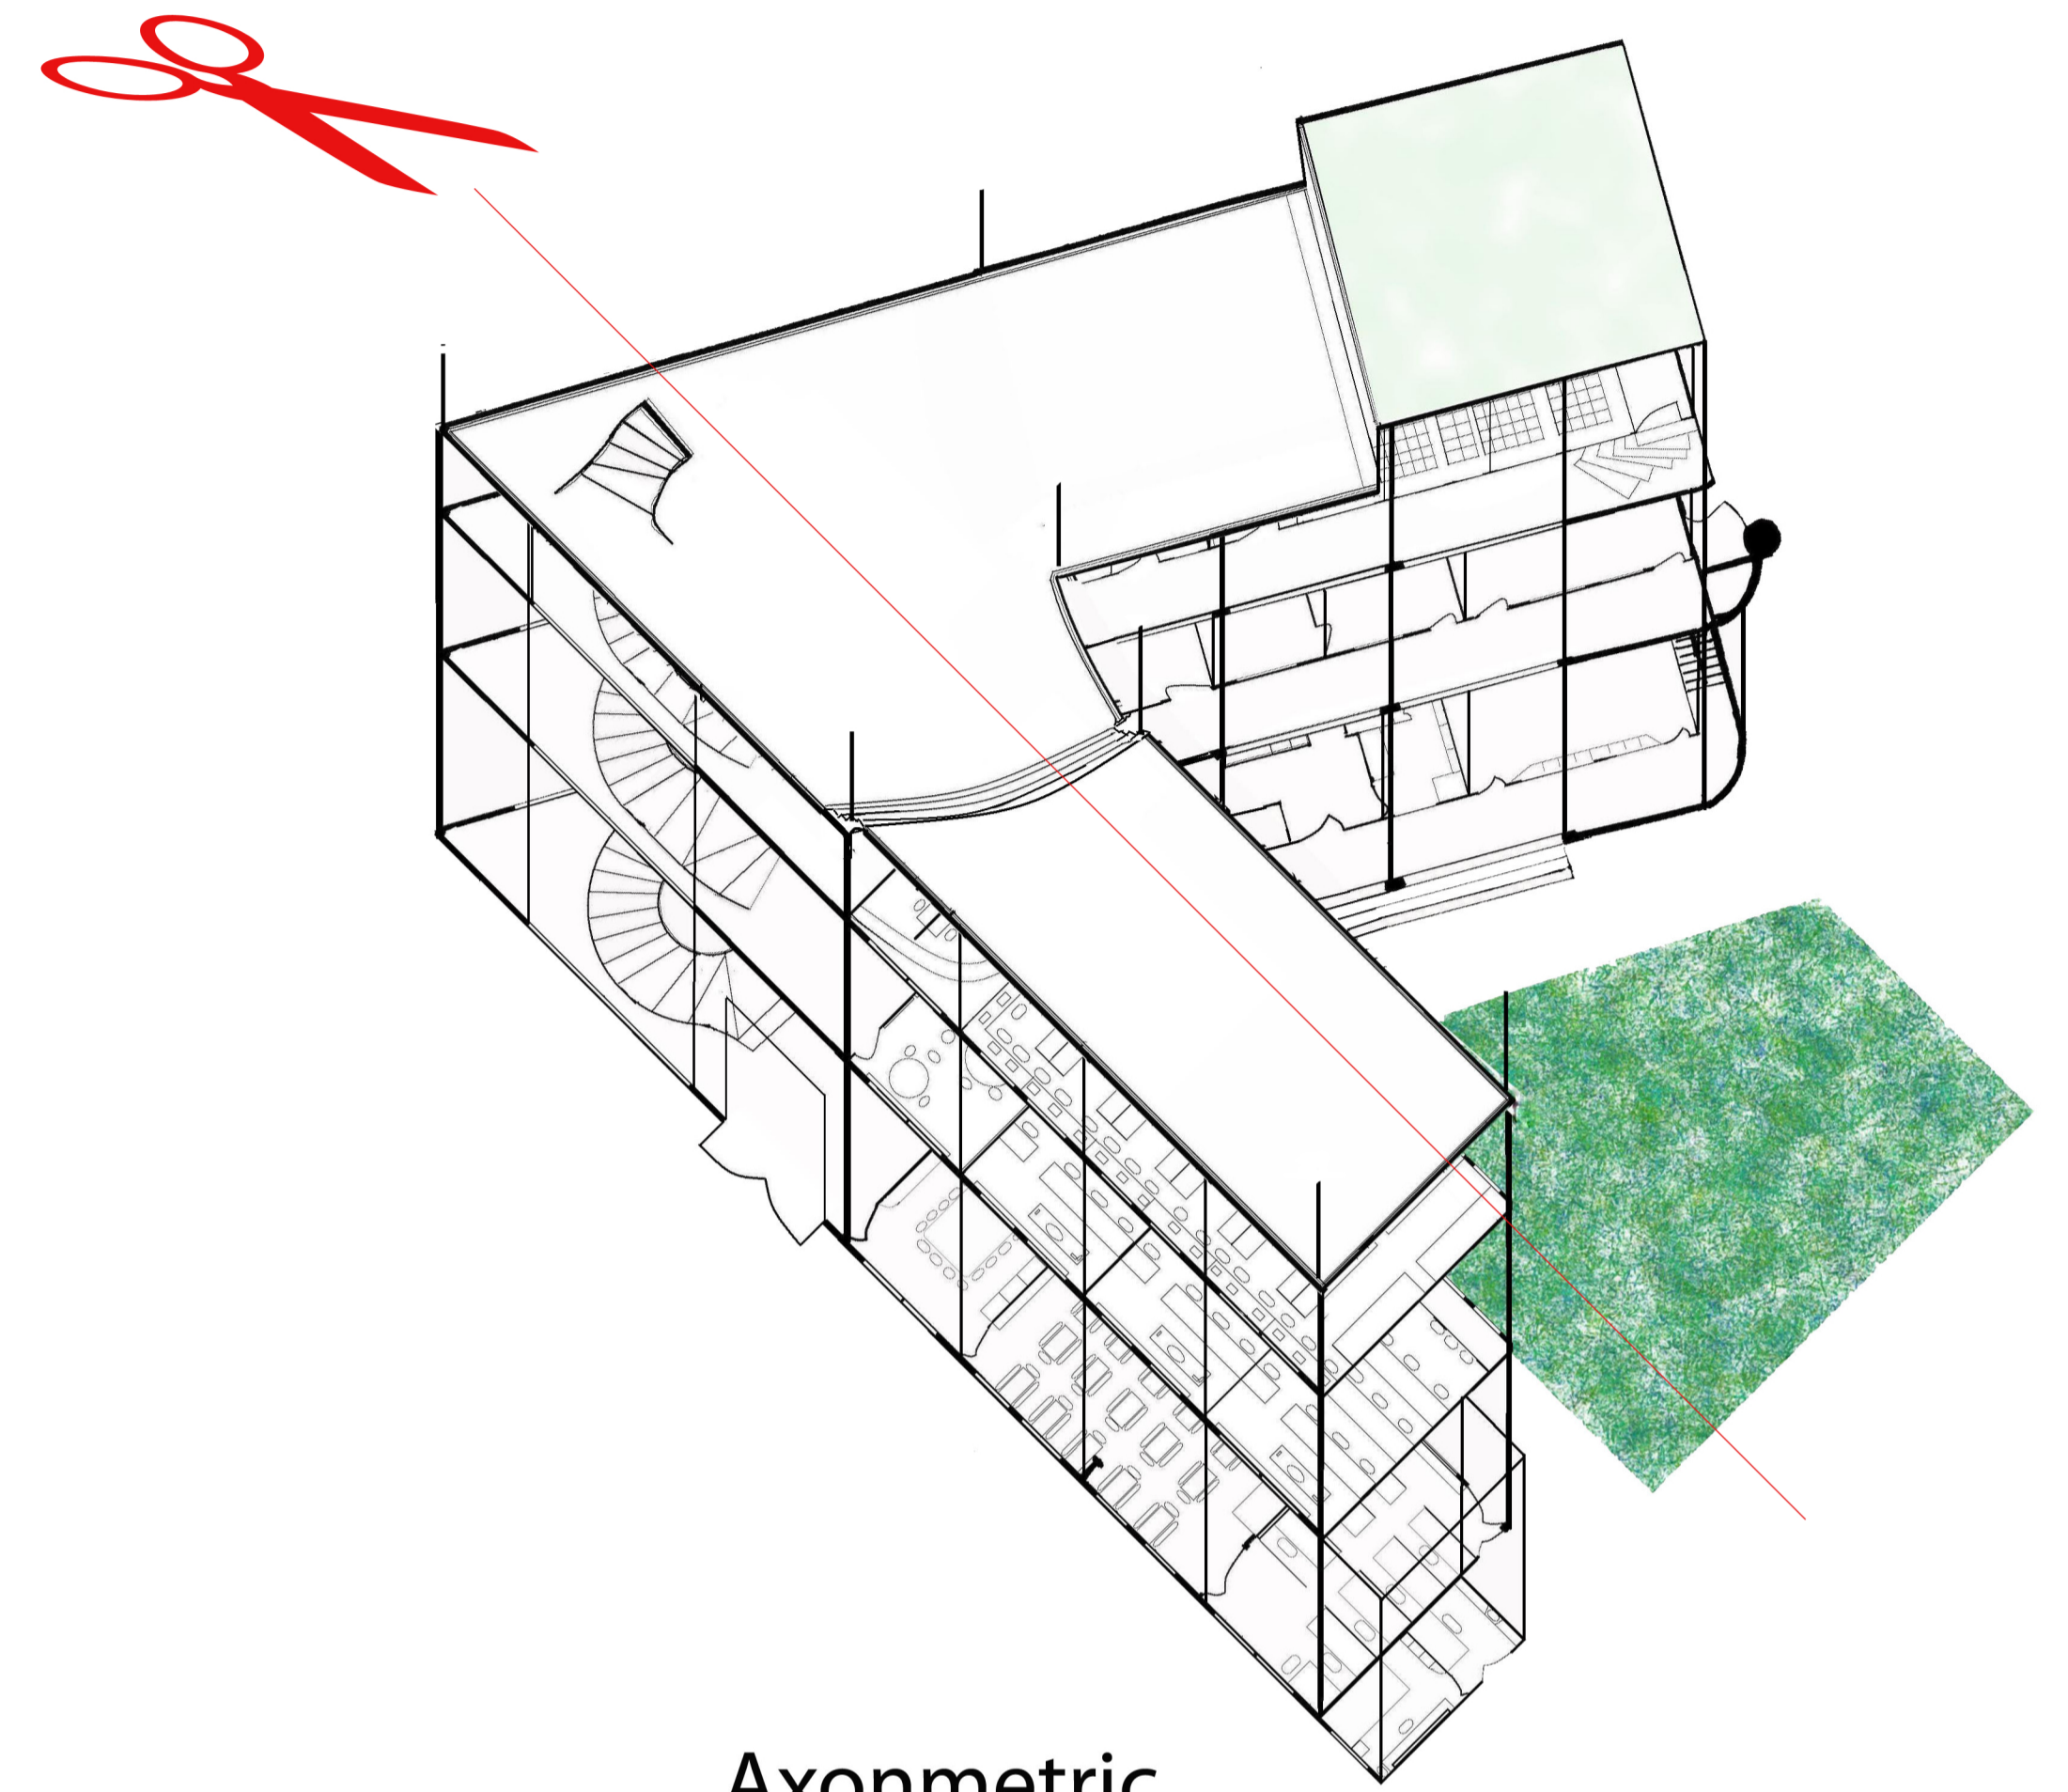

Axonmetric

