

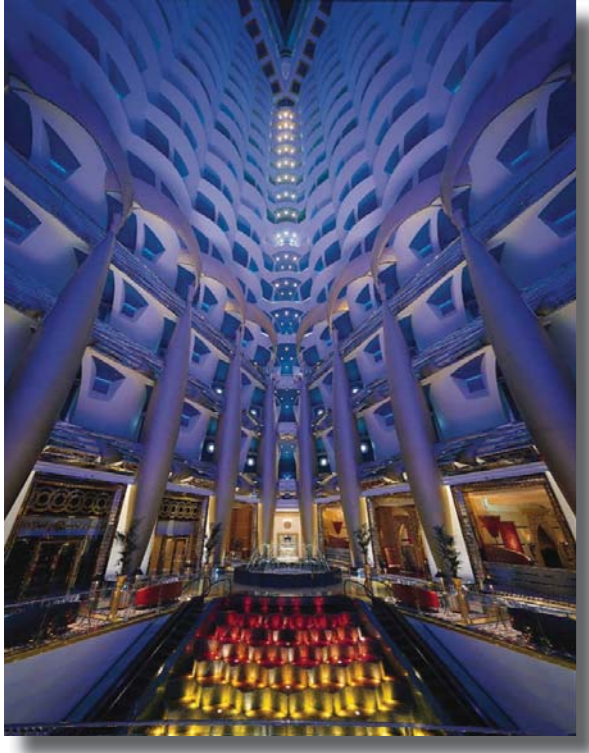


CRYSTAL INSPIRATION  
REFERENCE IMAGES

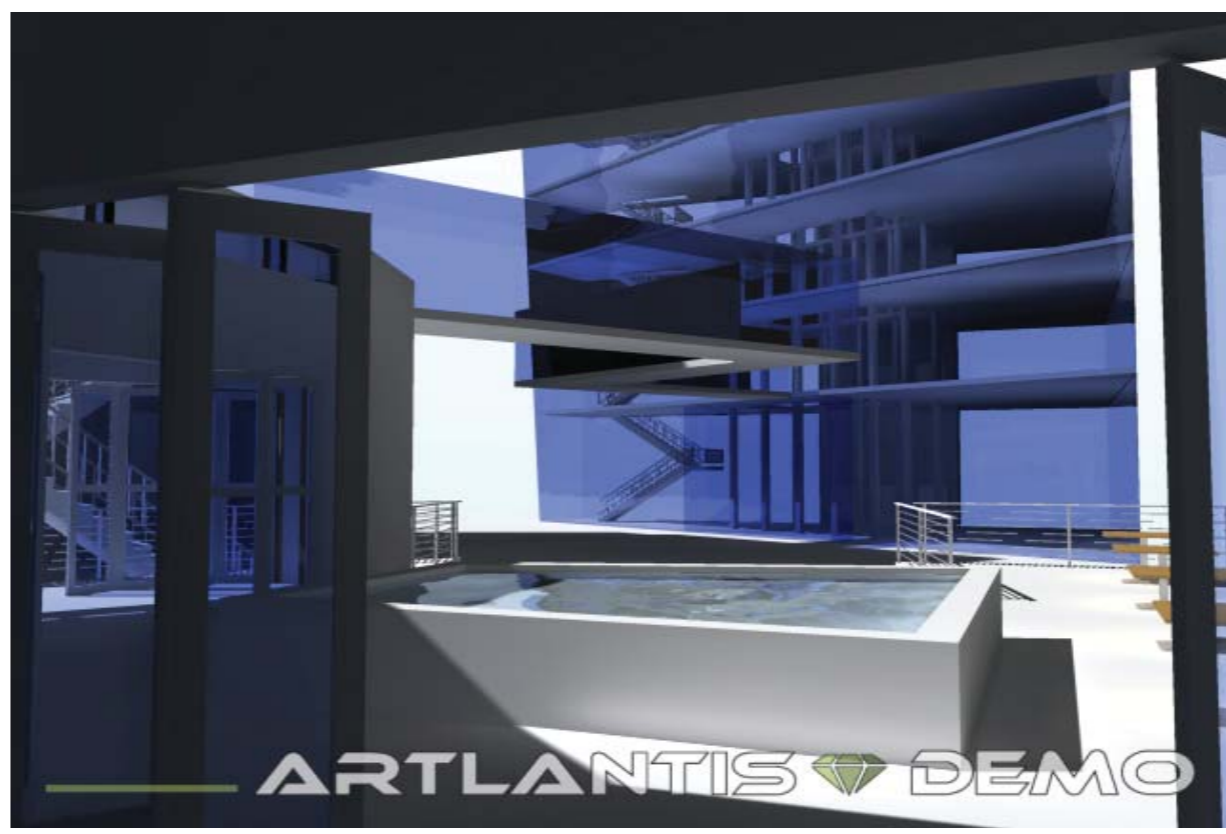

LIGHTWELL MEZZANINE

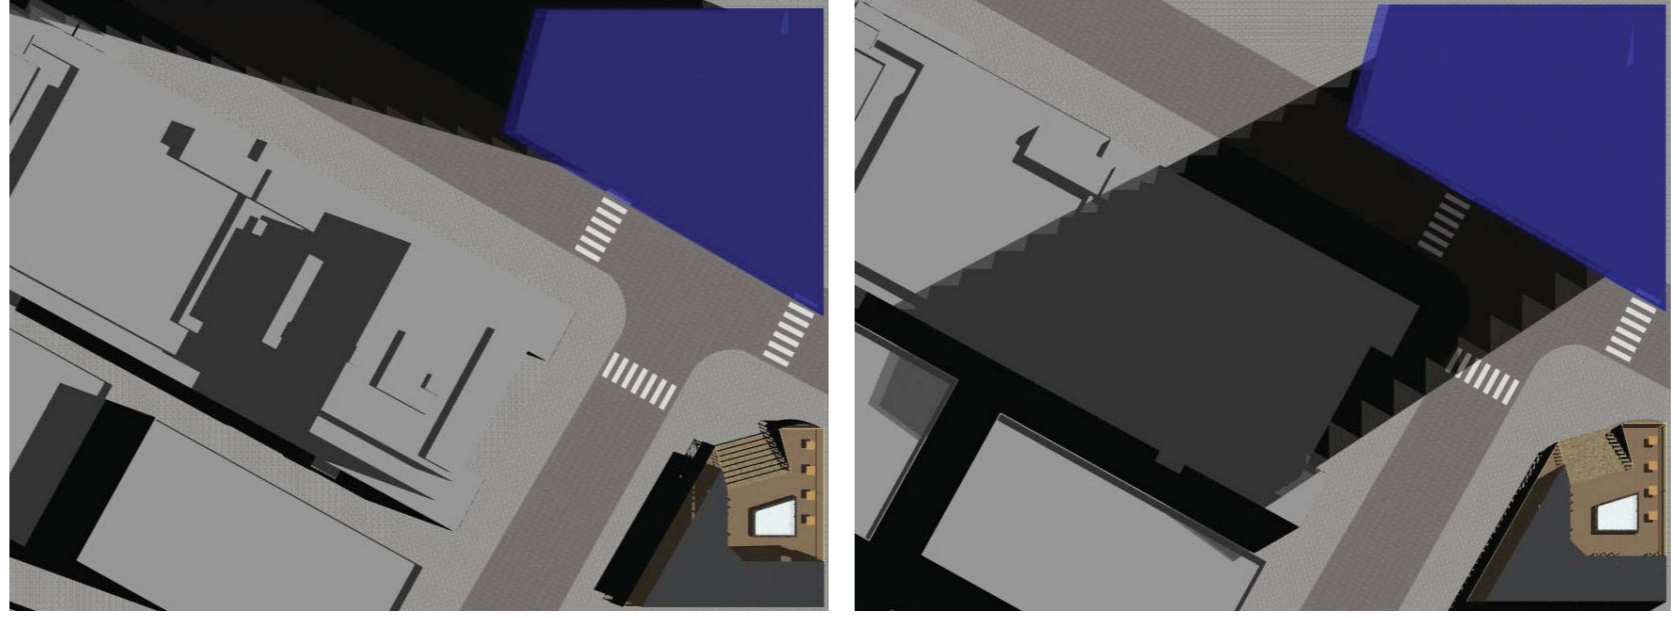

SUN SHADOWS




LOBBY





HOTEL ROOM



RESTAURANT

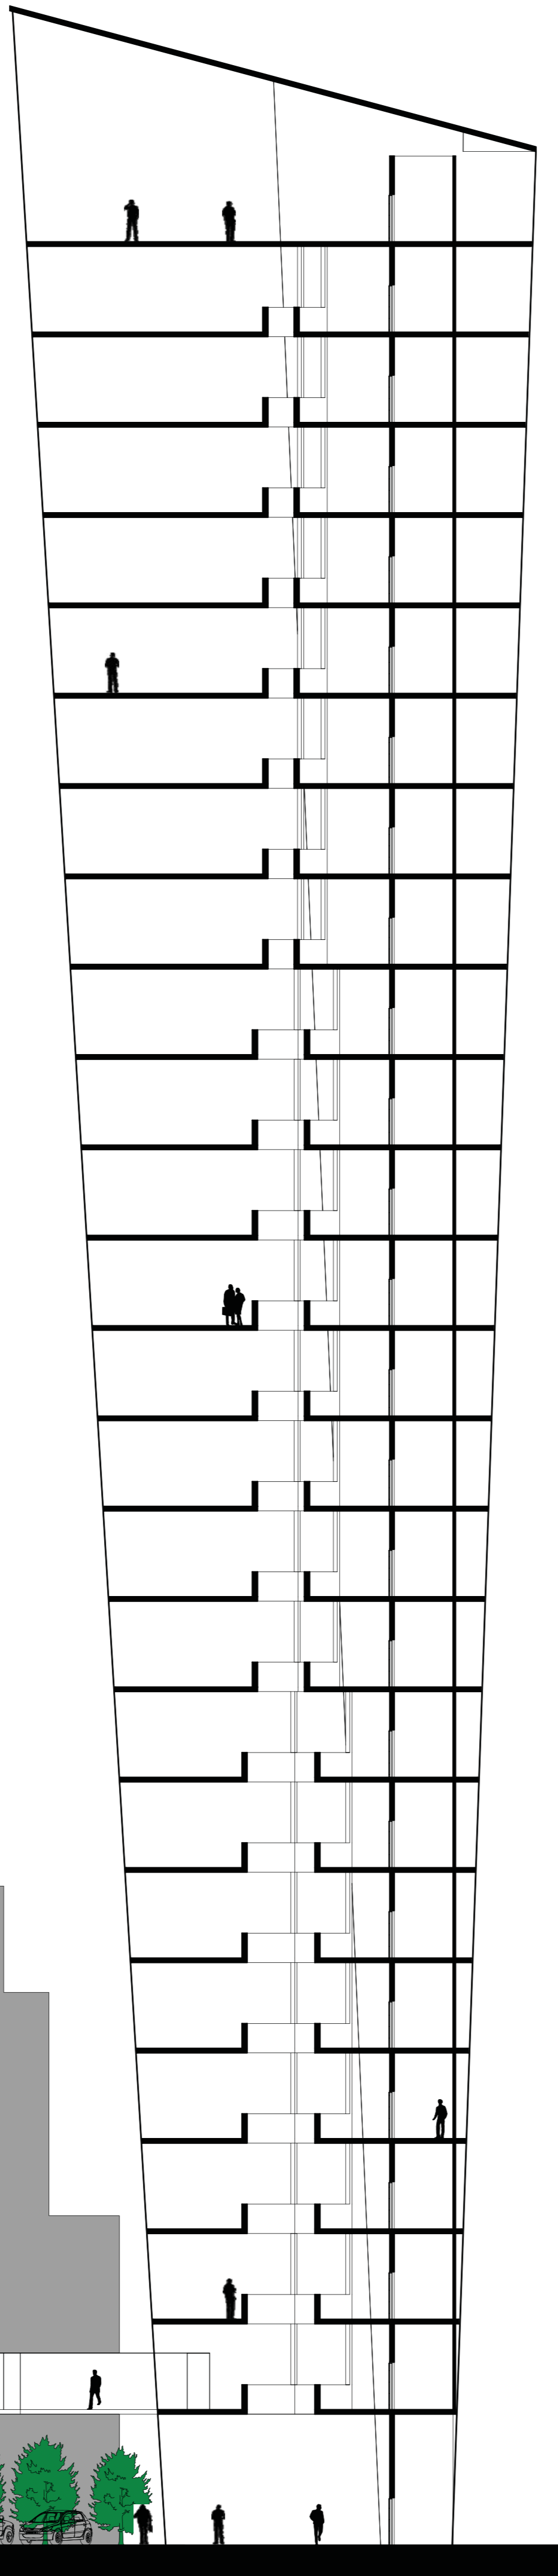

SOUTH ELEVATION 1:200

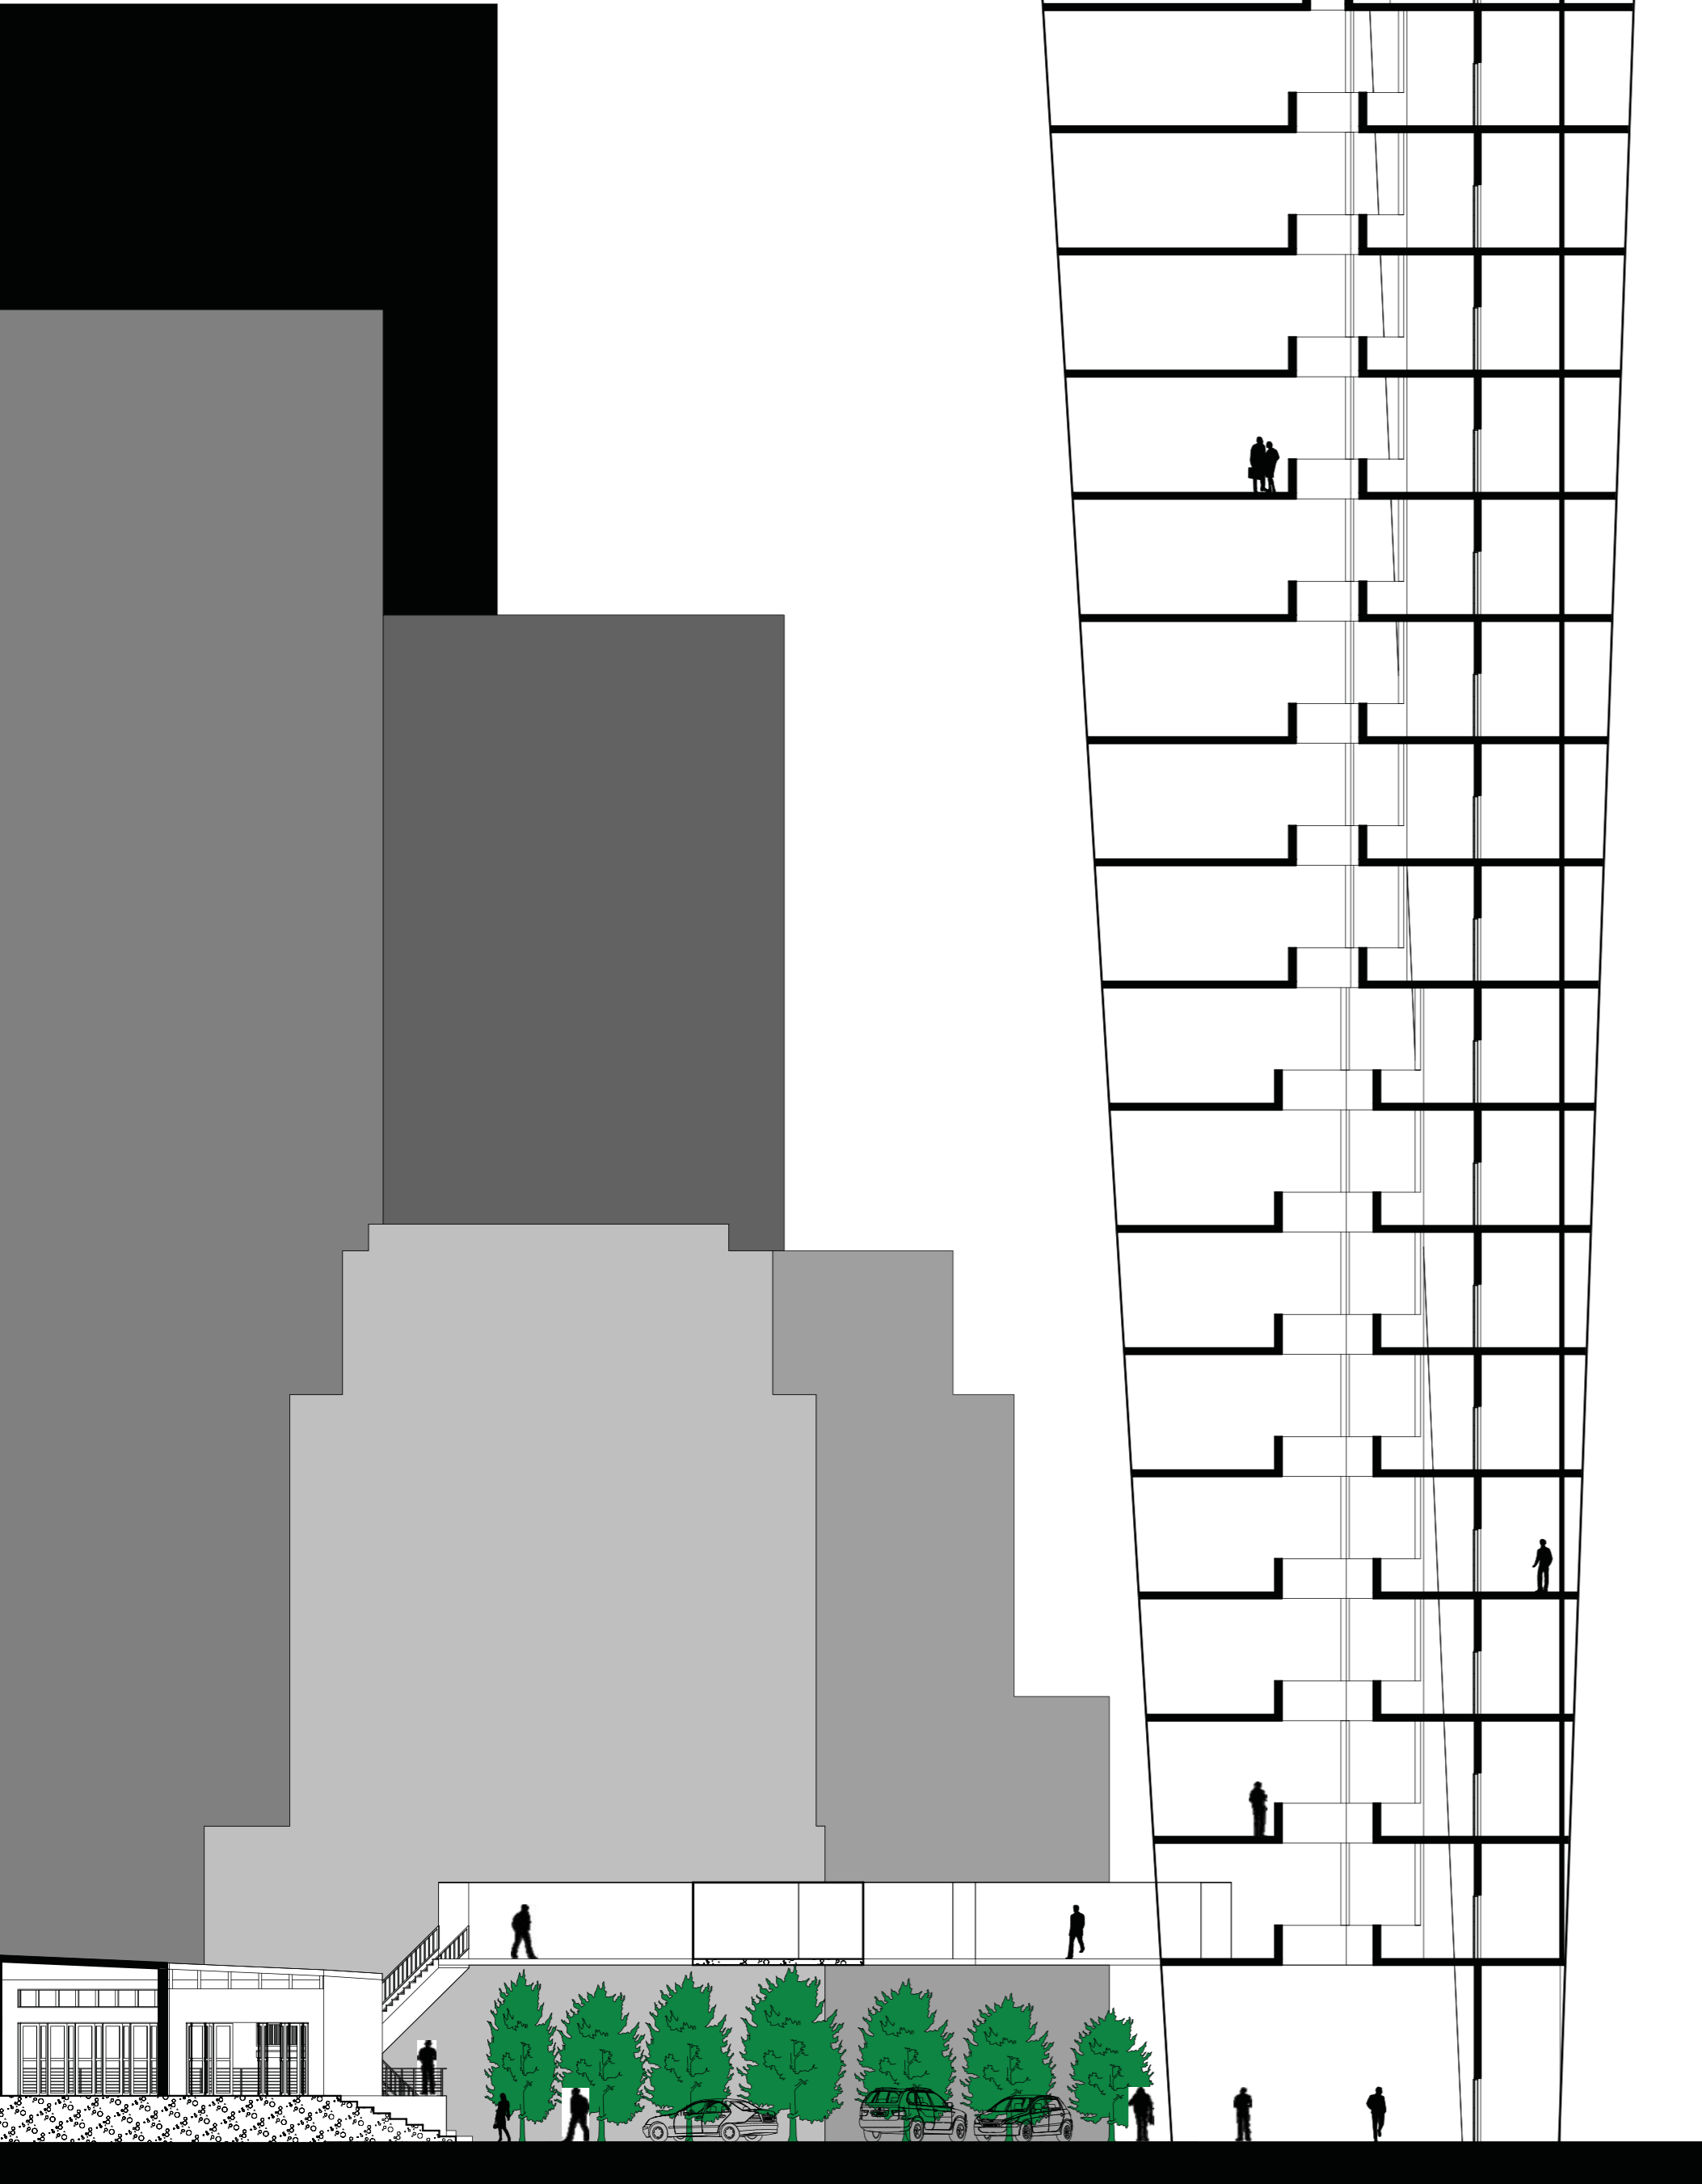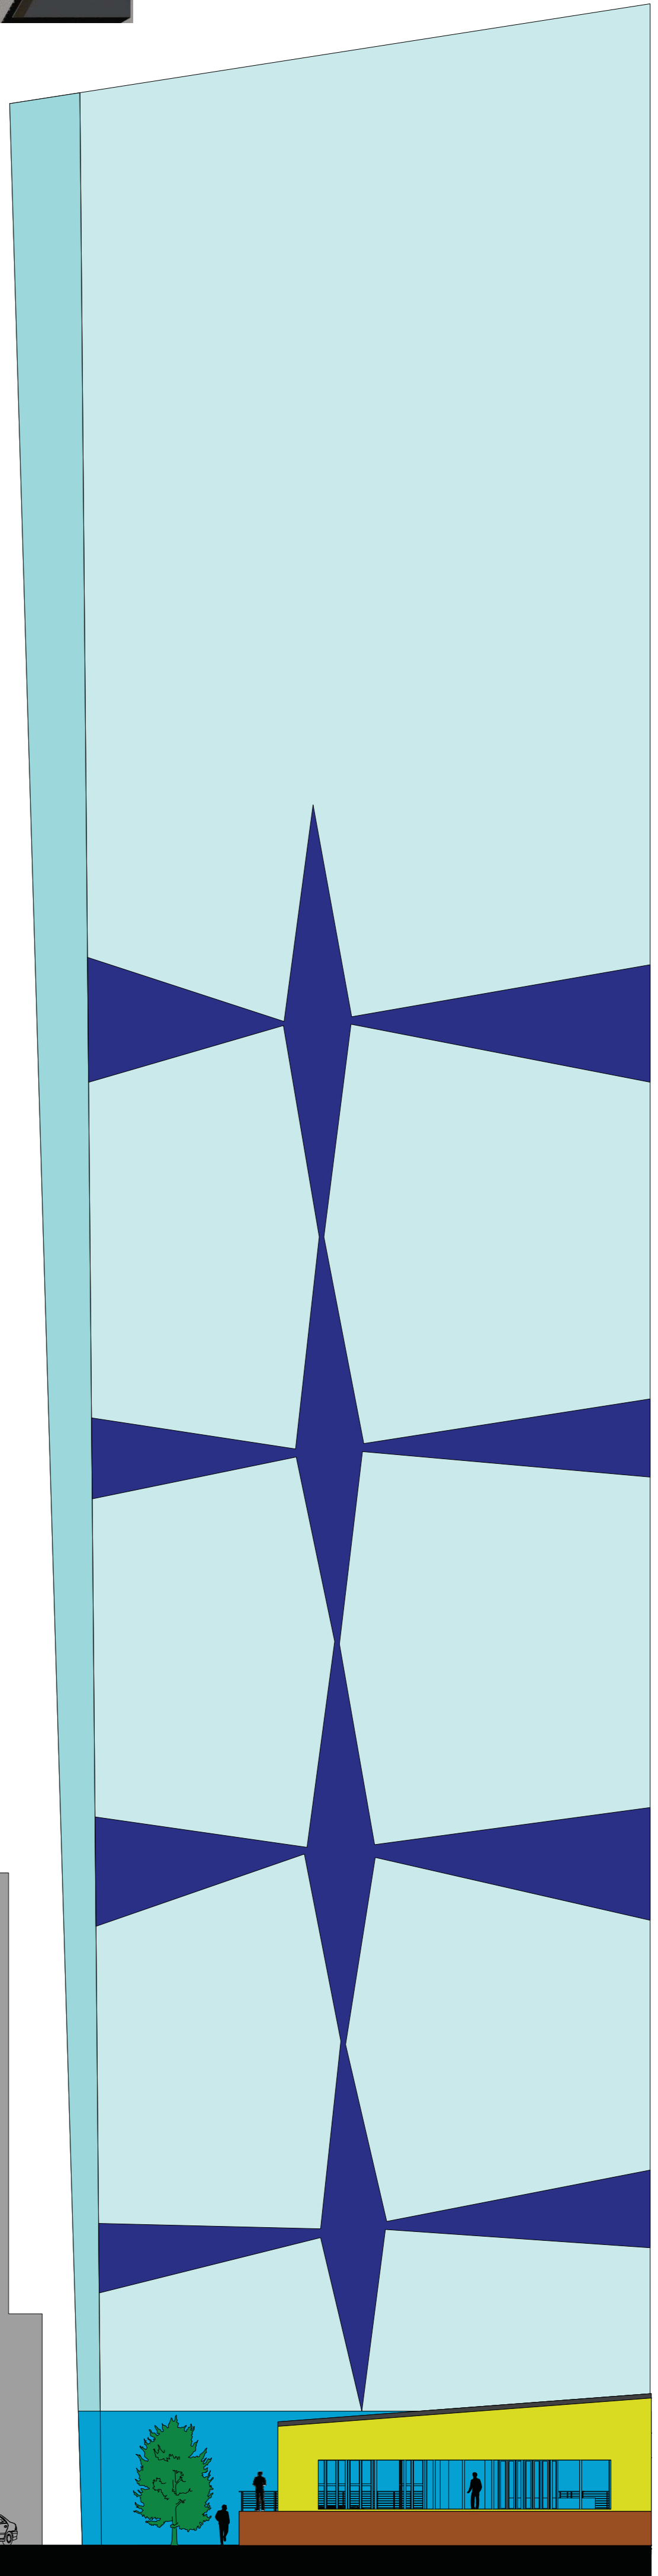

CROSS SECTION 1:200

