




learn  
explore  
*discover*

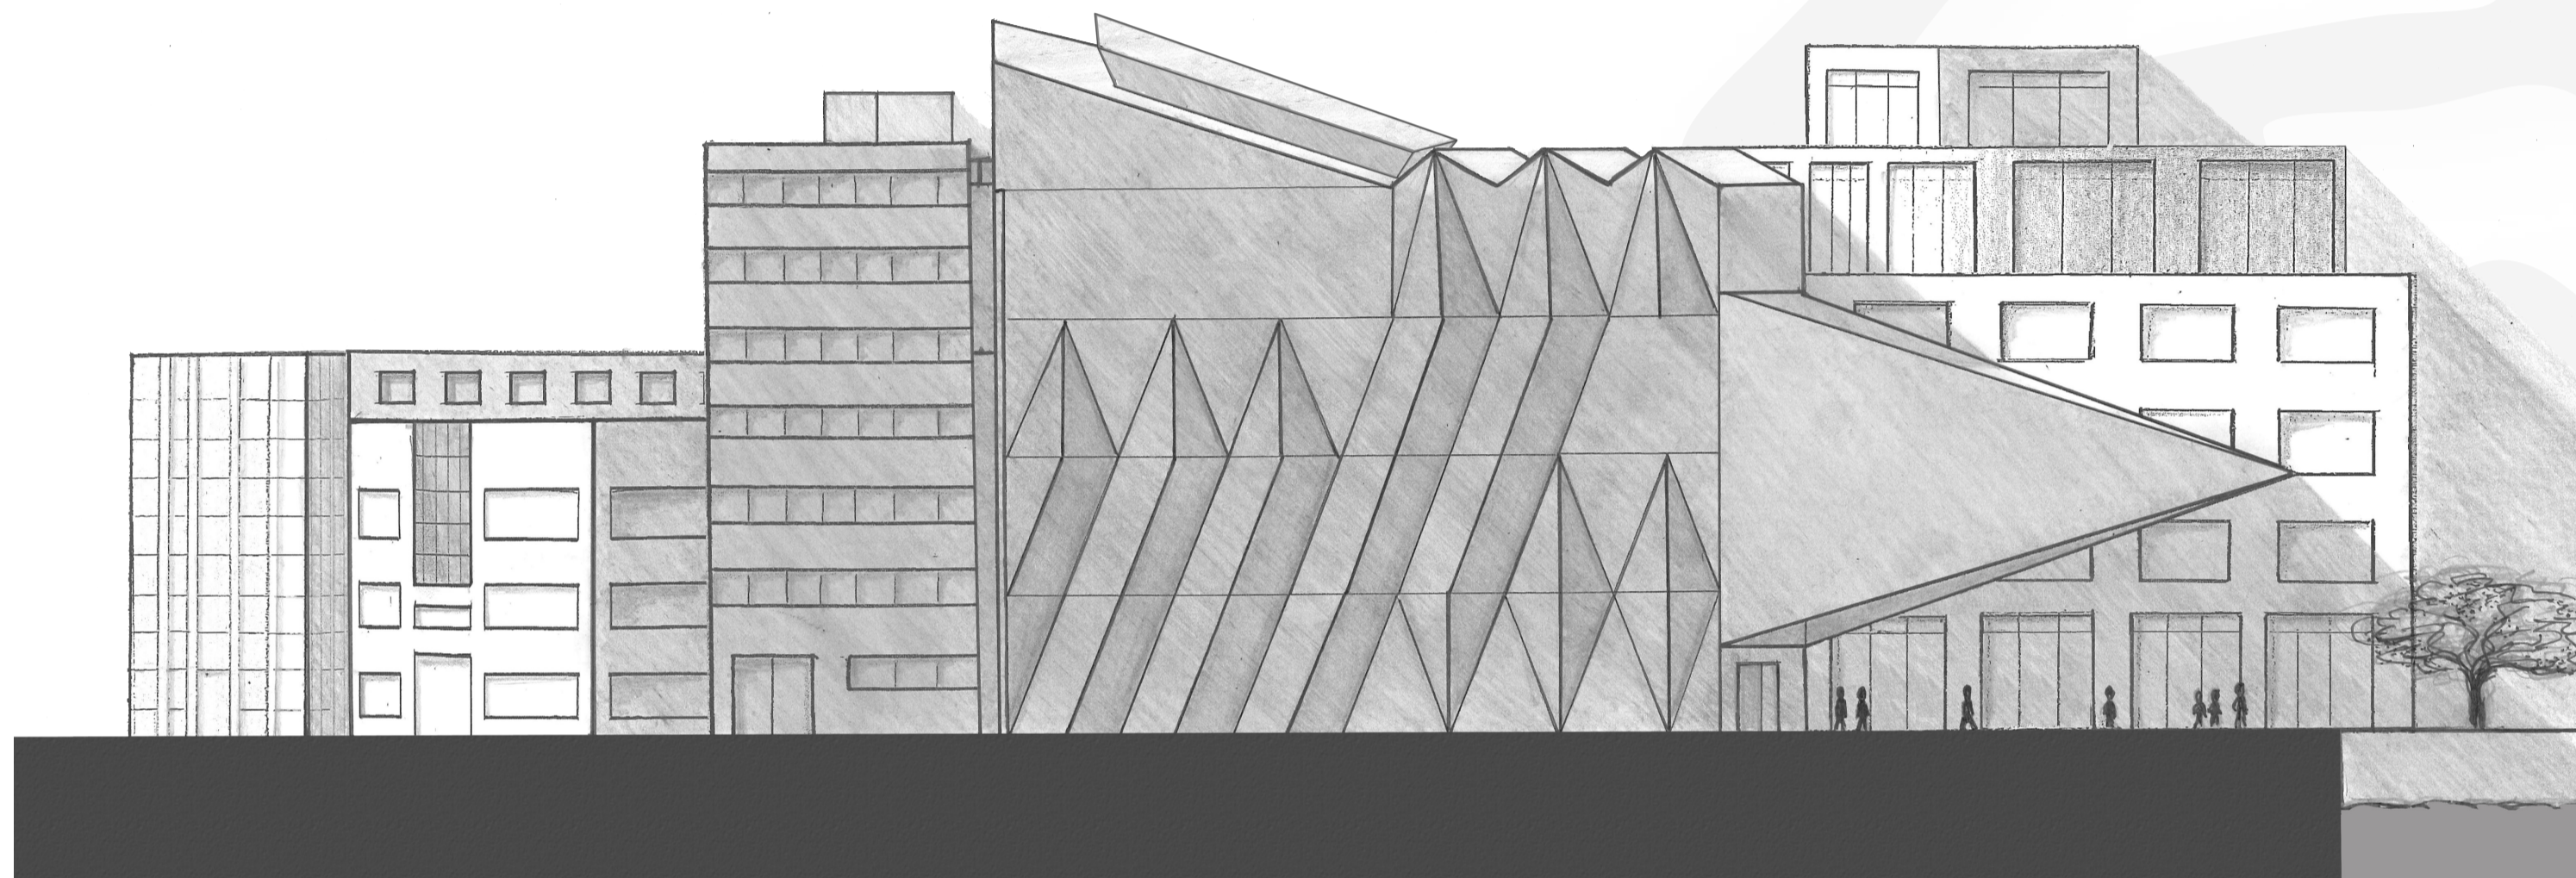

Eastern Elevation 1:200

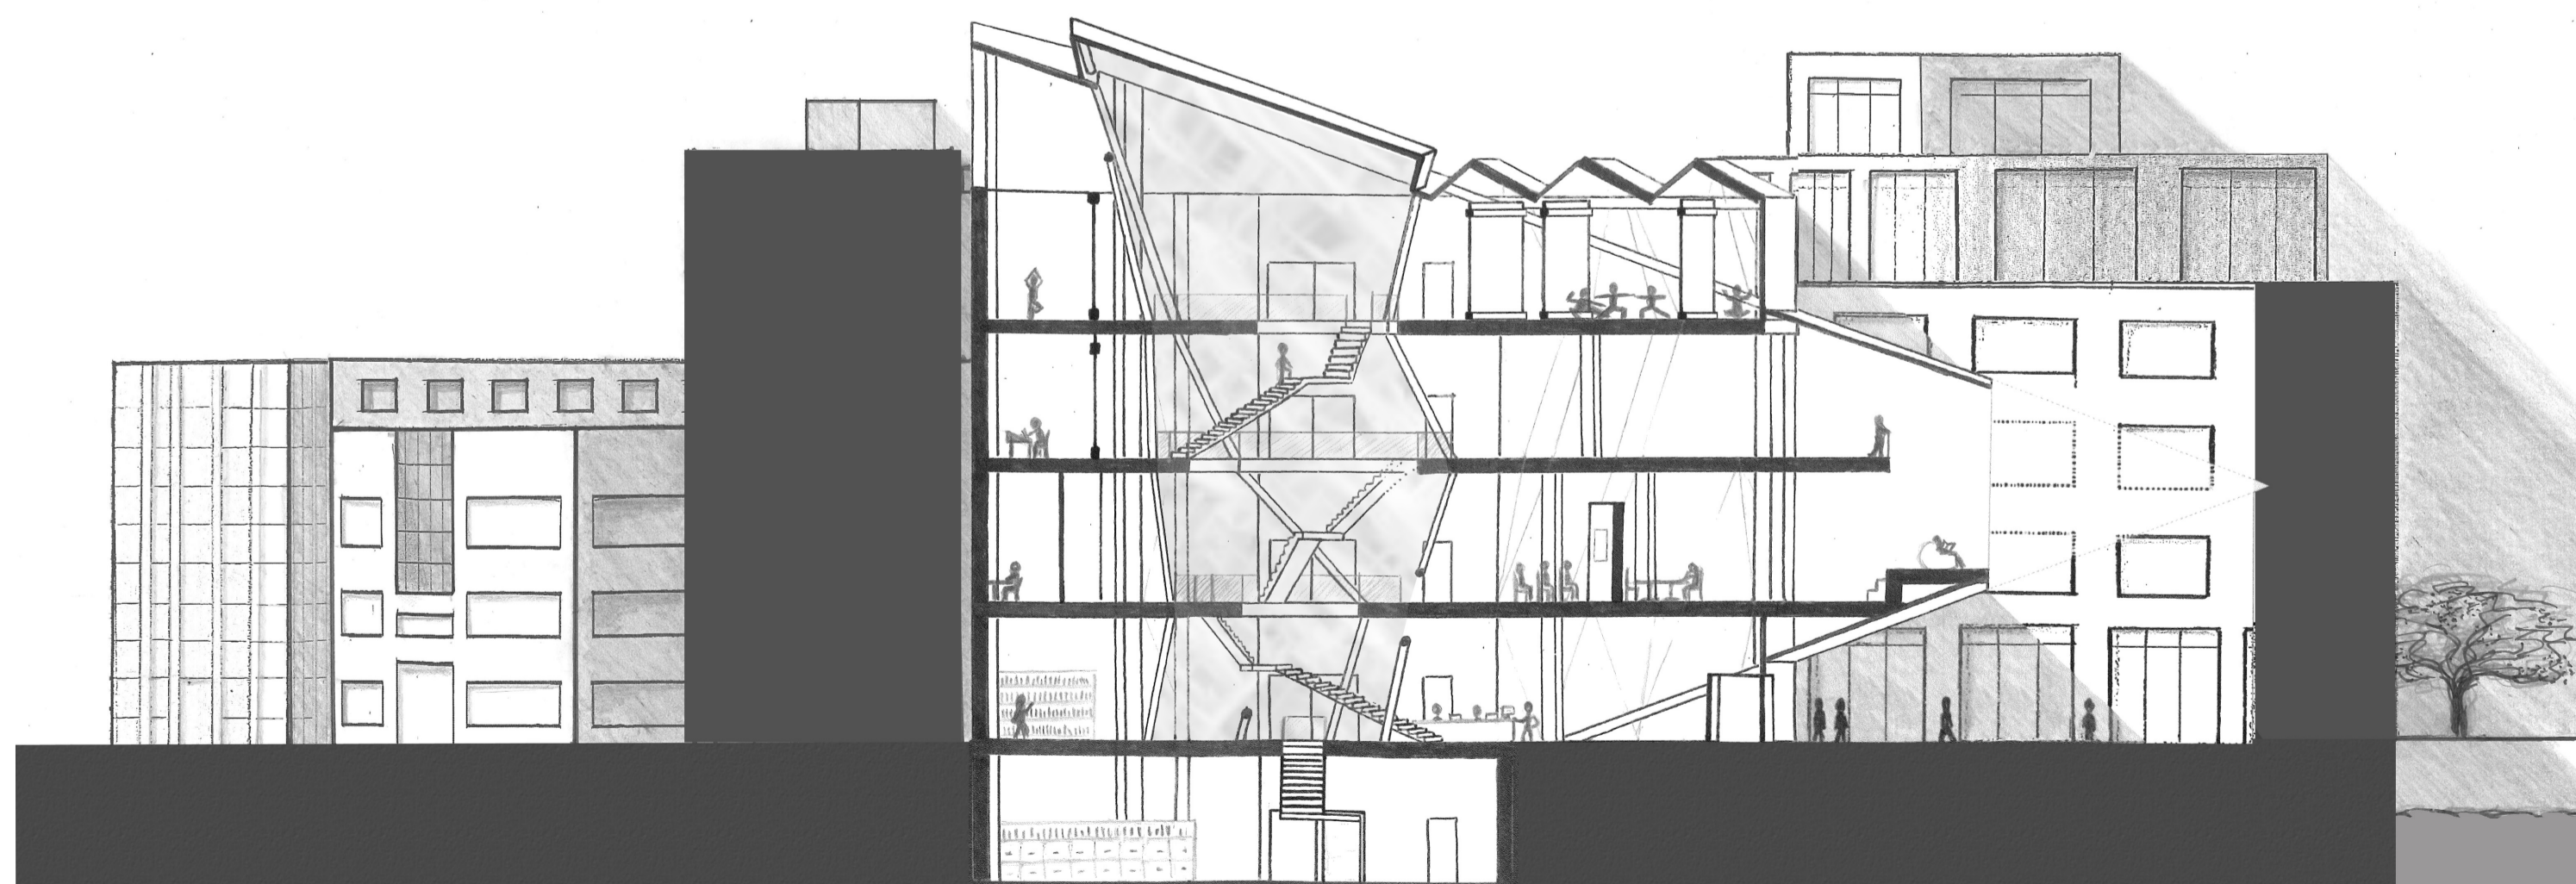


Section AA 1:200

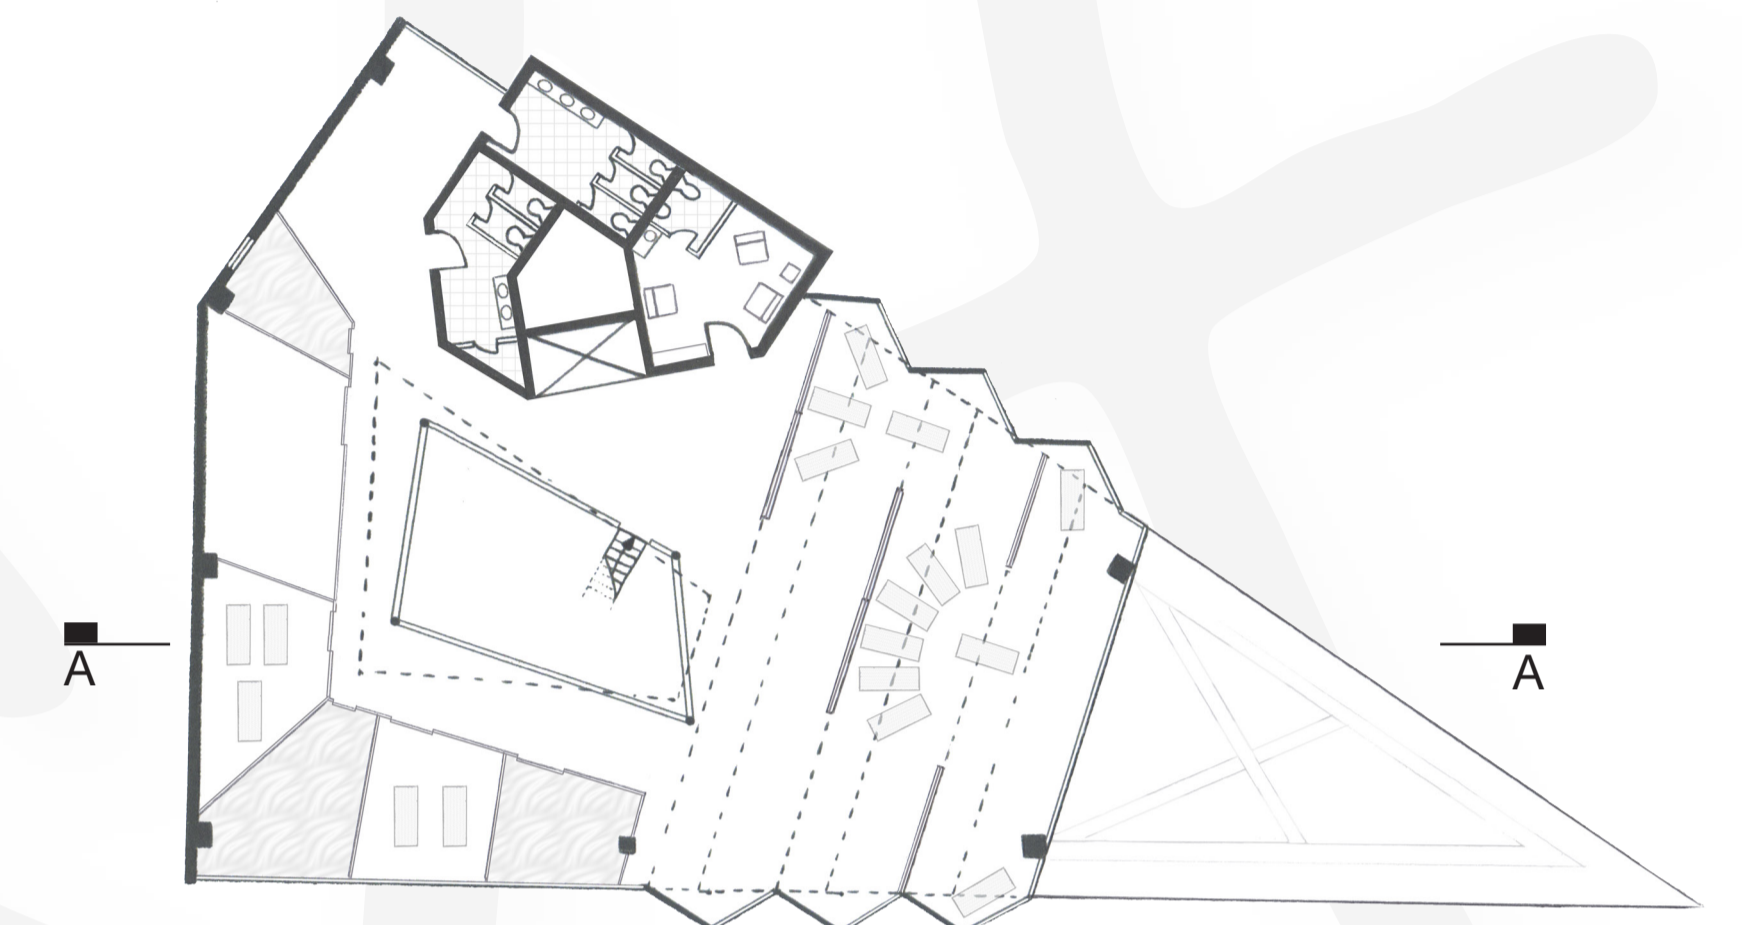

Level Four Floor Plan 1:200



Level One Floor Plan 1:200

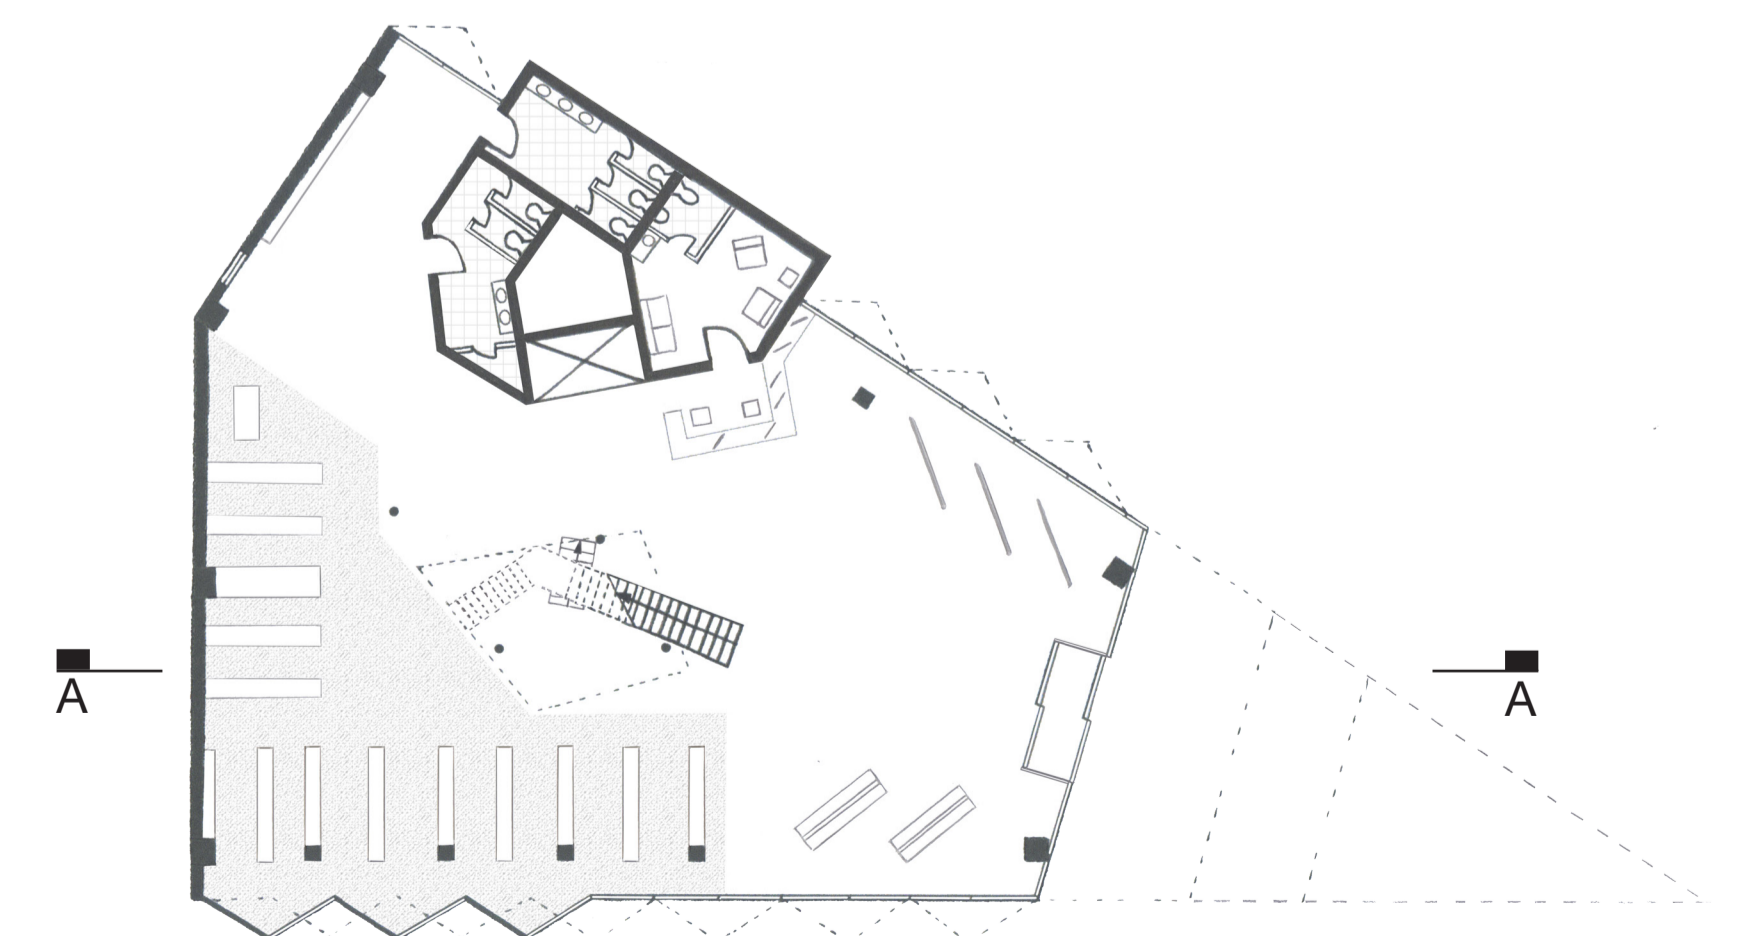

Ground Floor Plan 1:200

