




Circulation Axometric

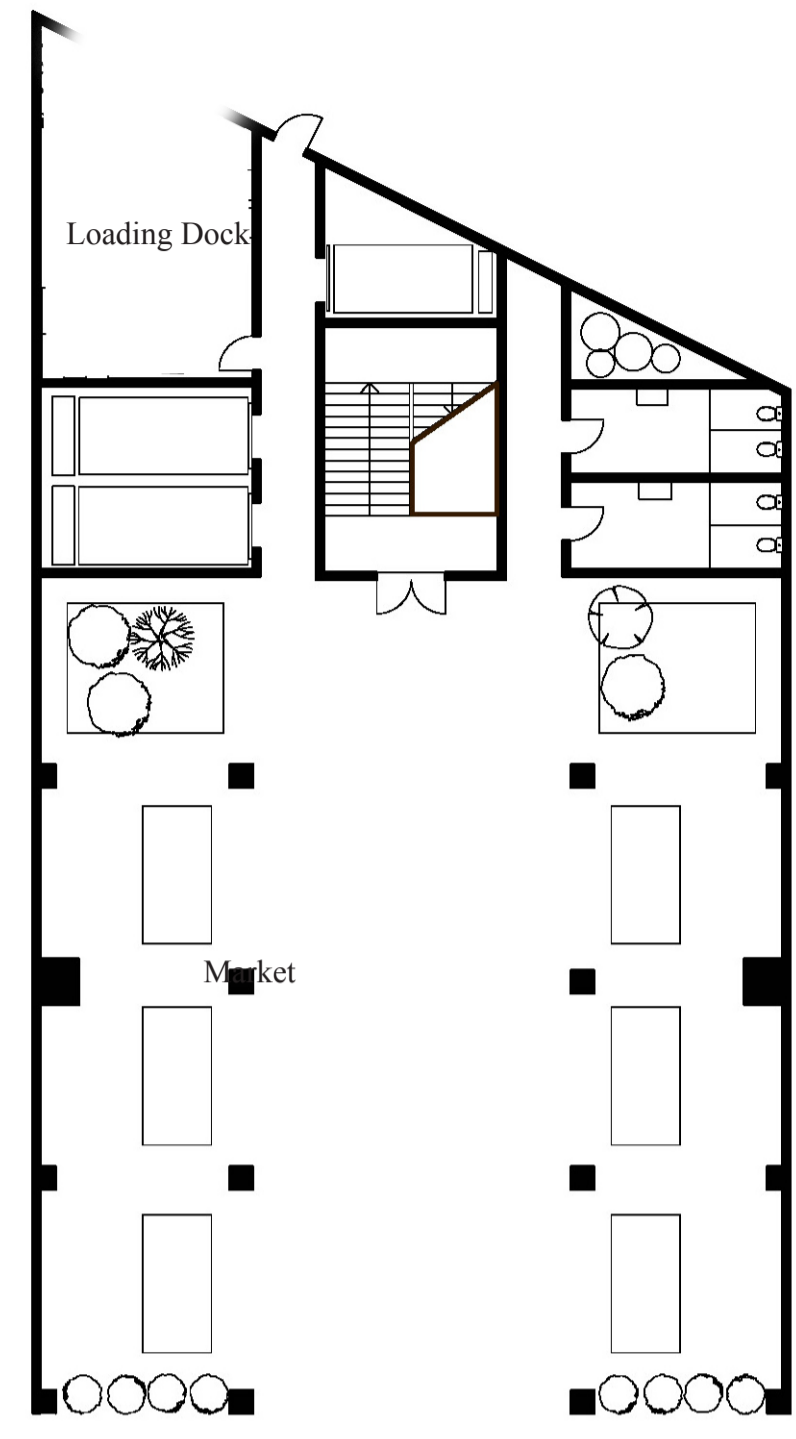


Ground Floor

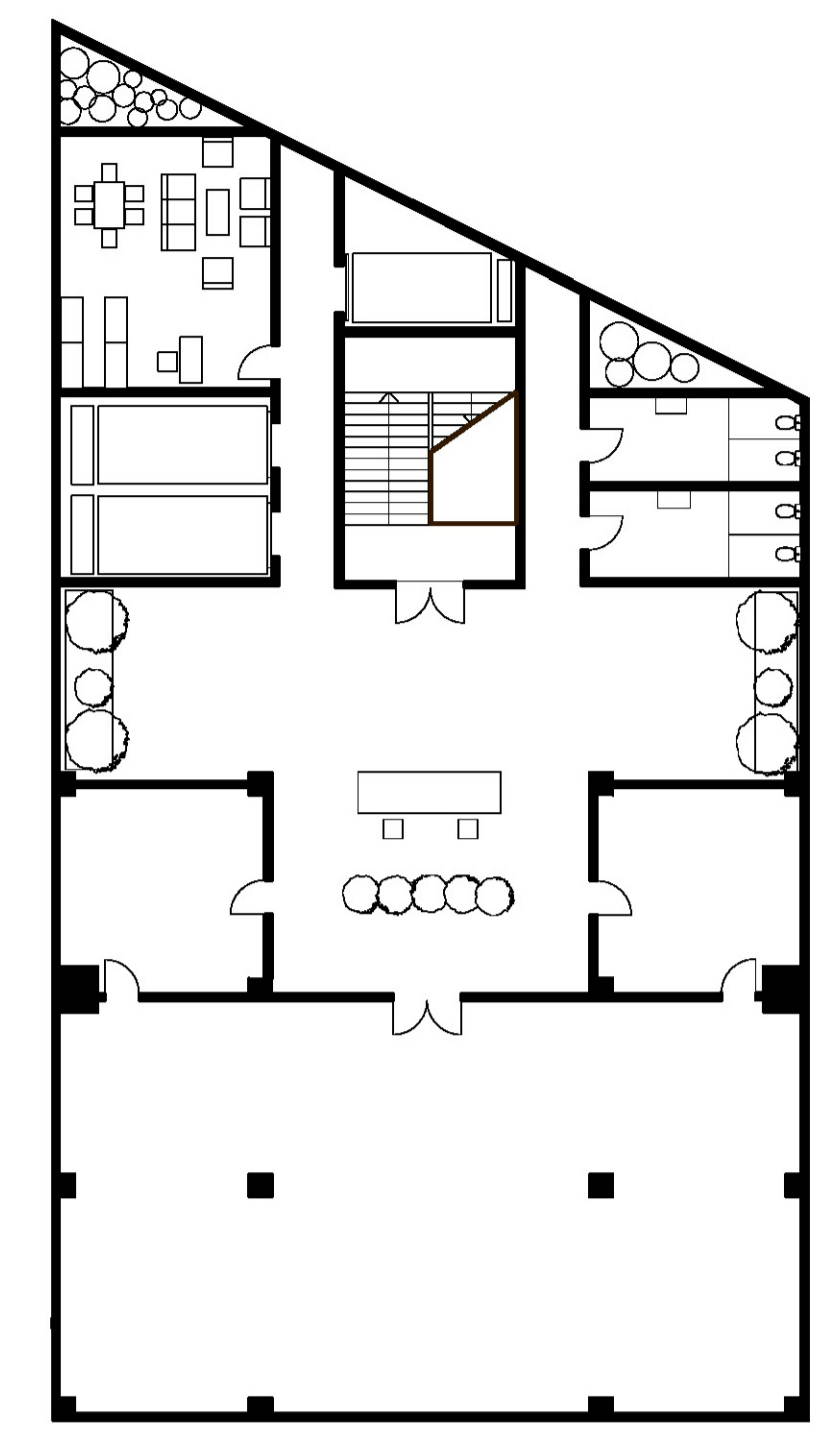

Reception

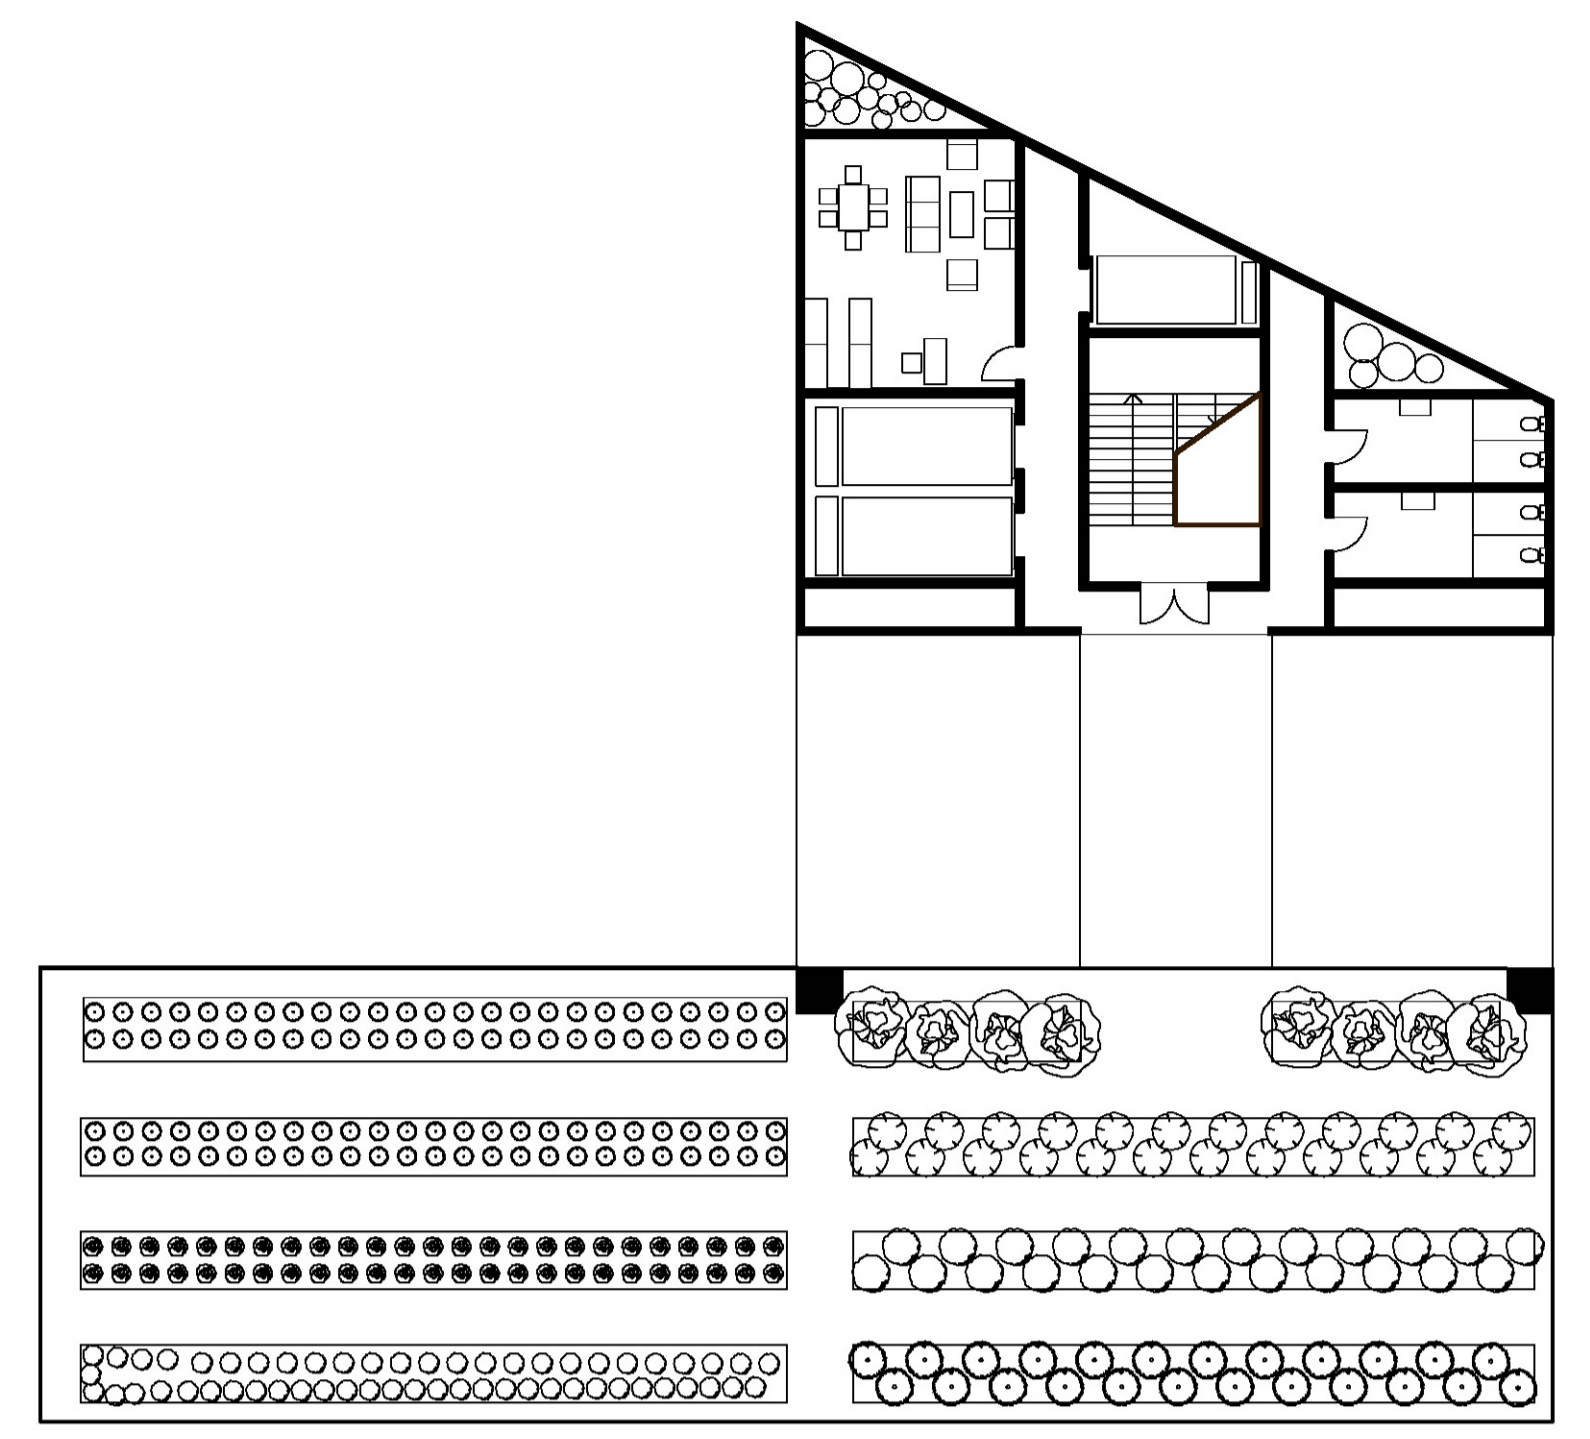

Farm Area

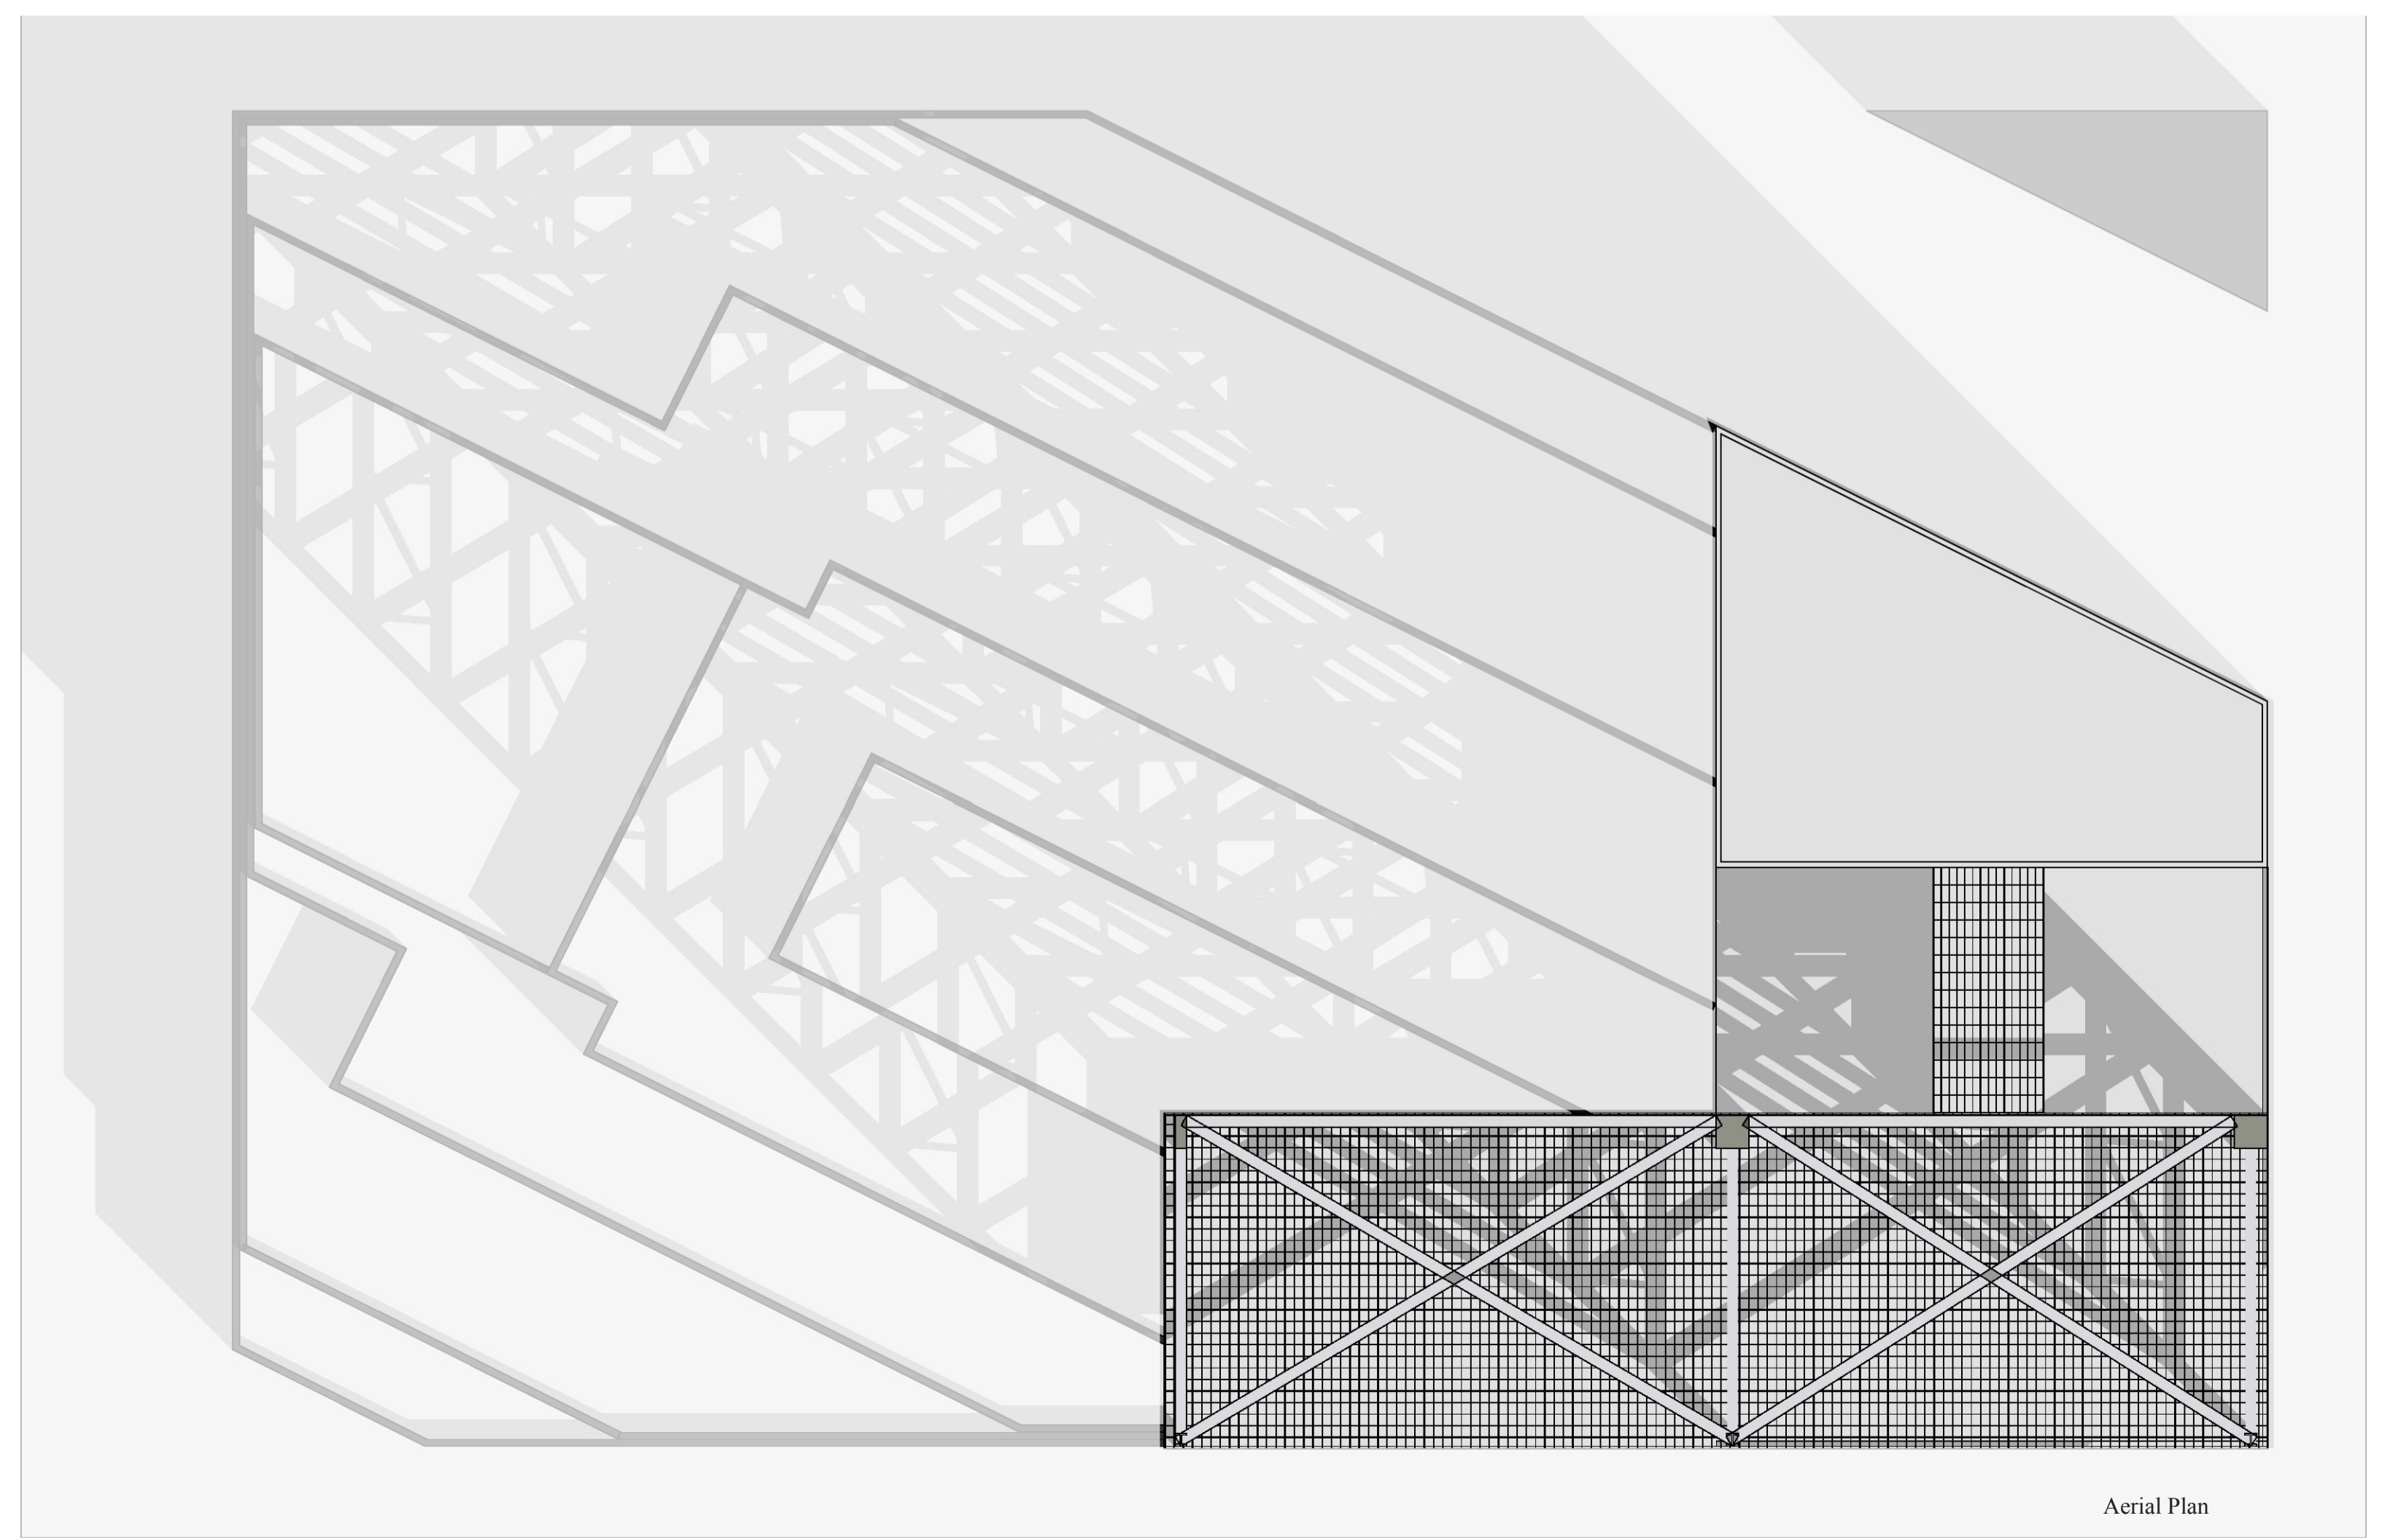

Aerial Plan

Thong Mau 309230845
Grid F5

