




Axonometric

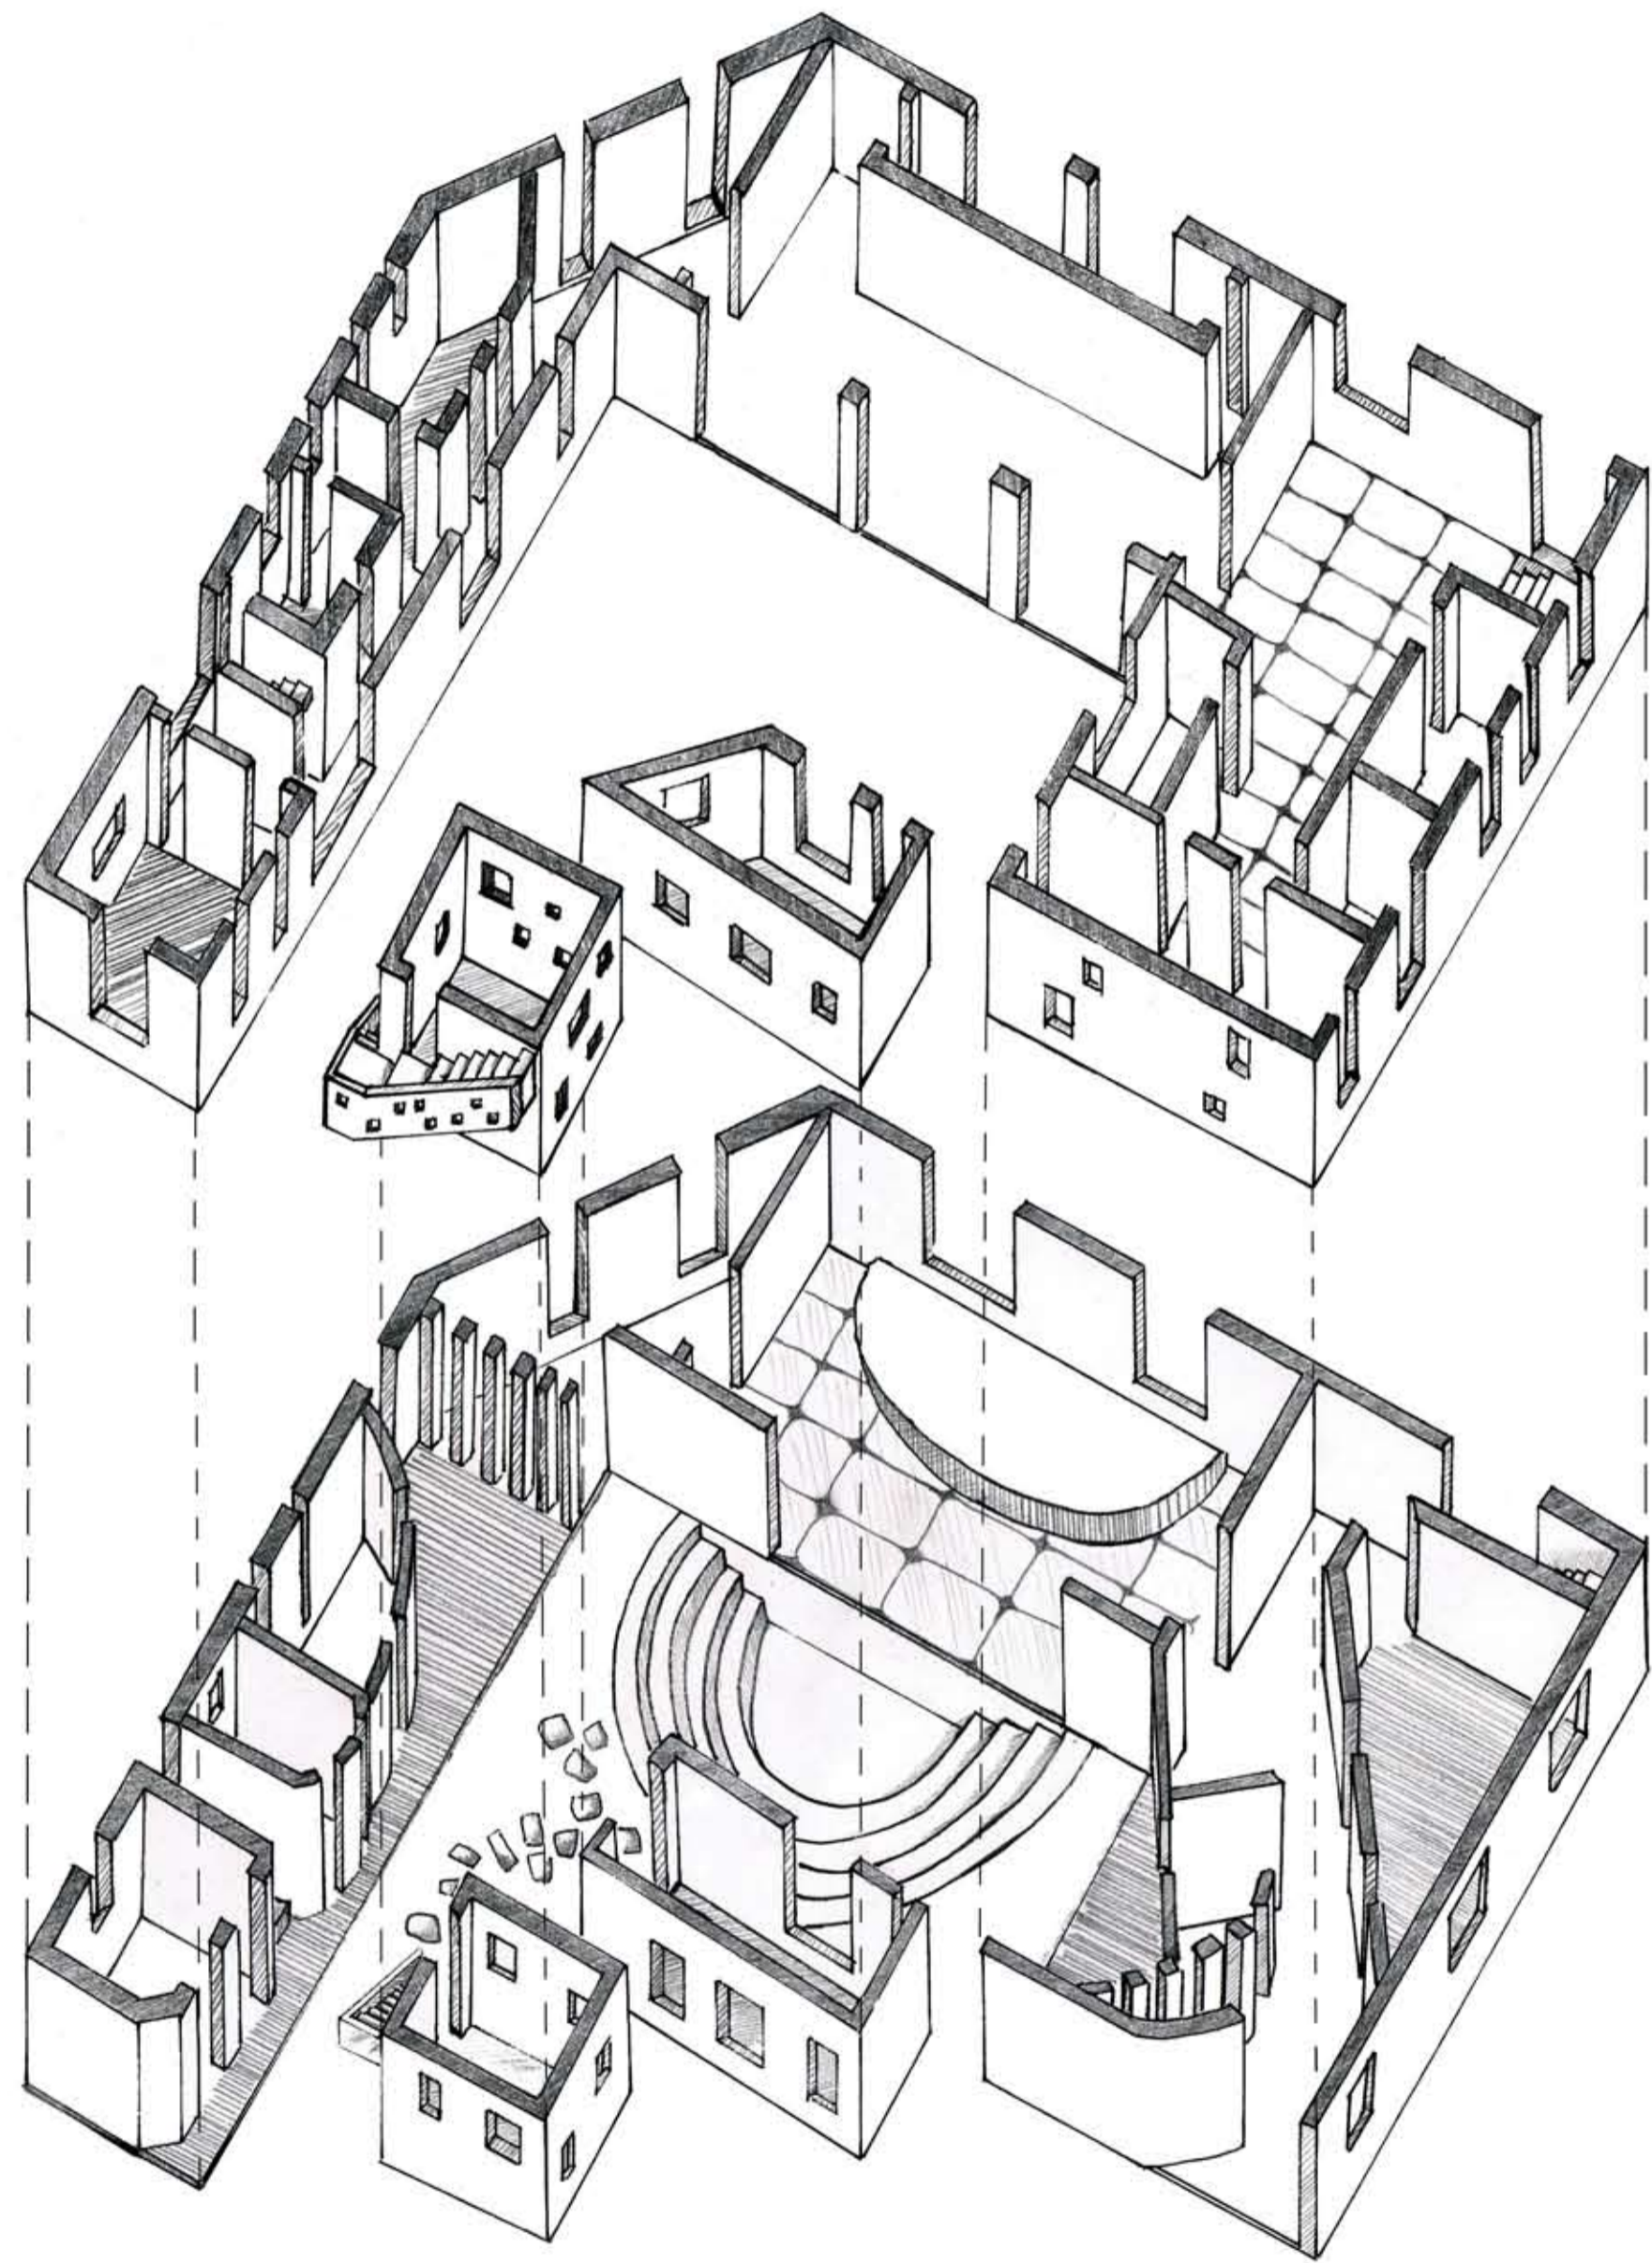

Plan

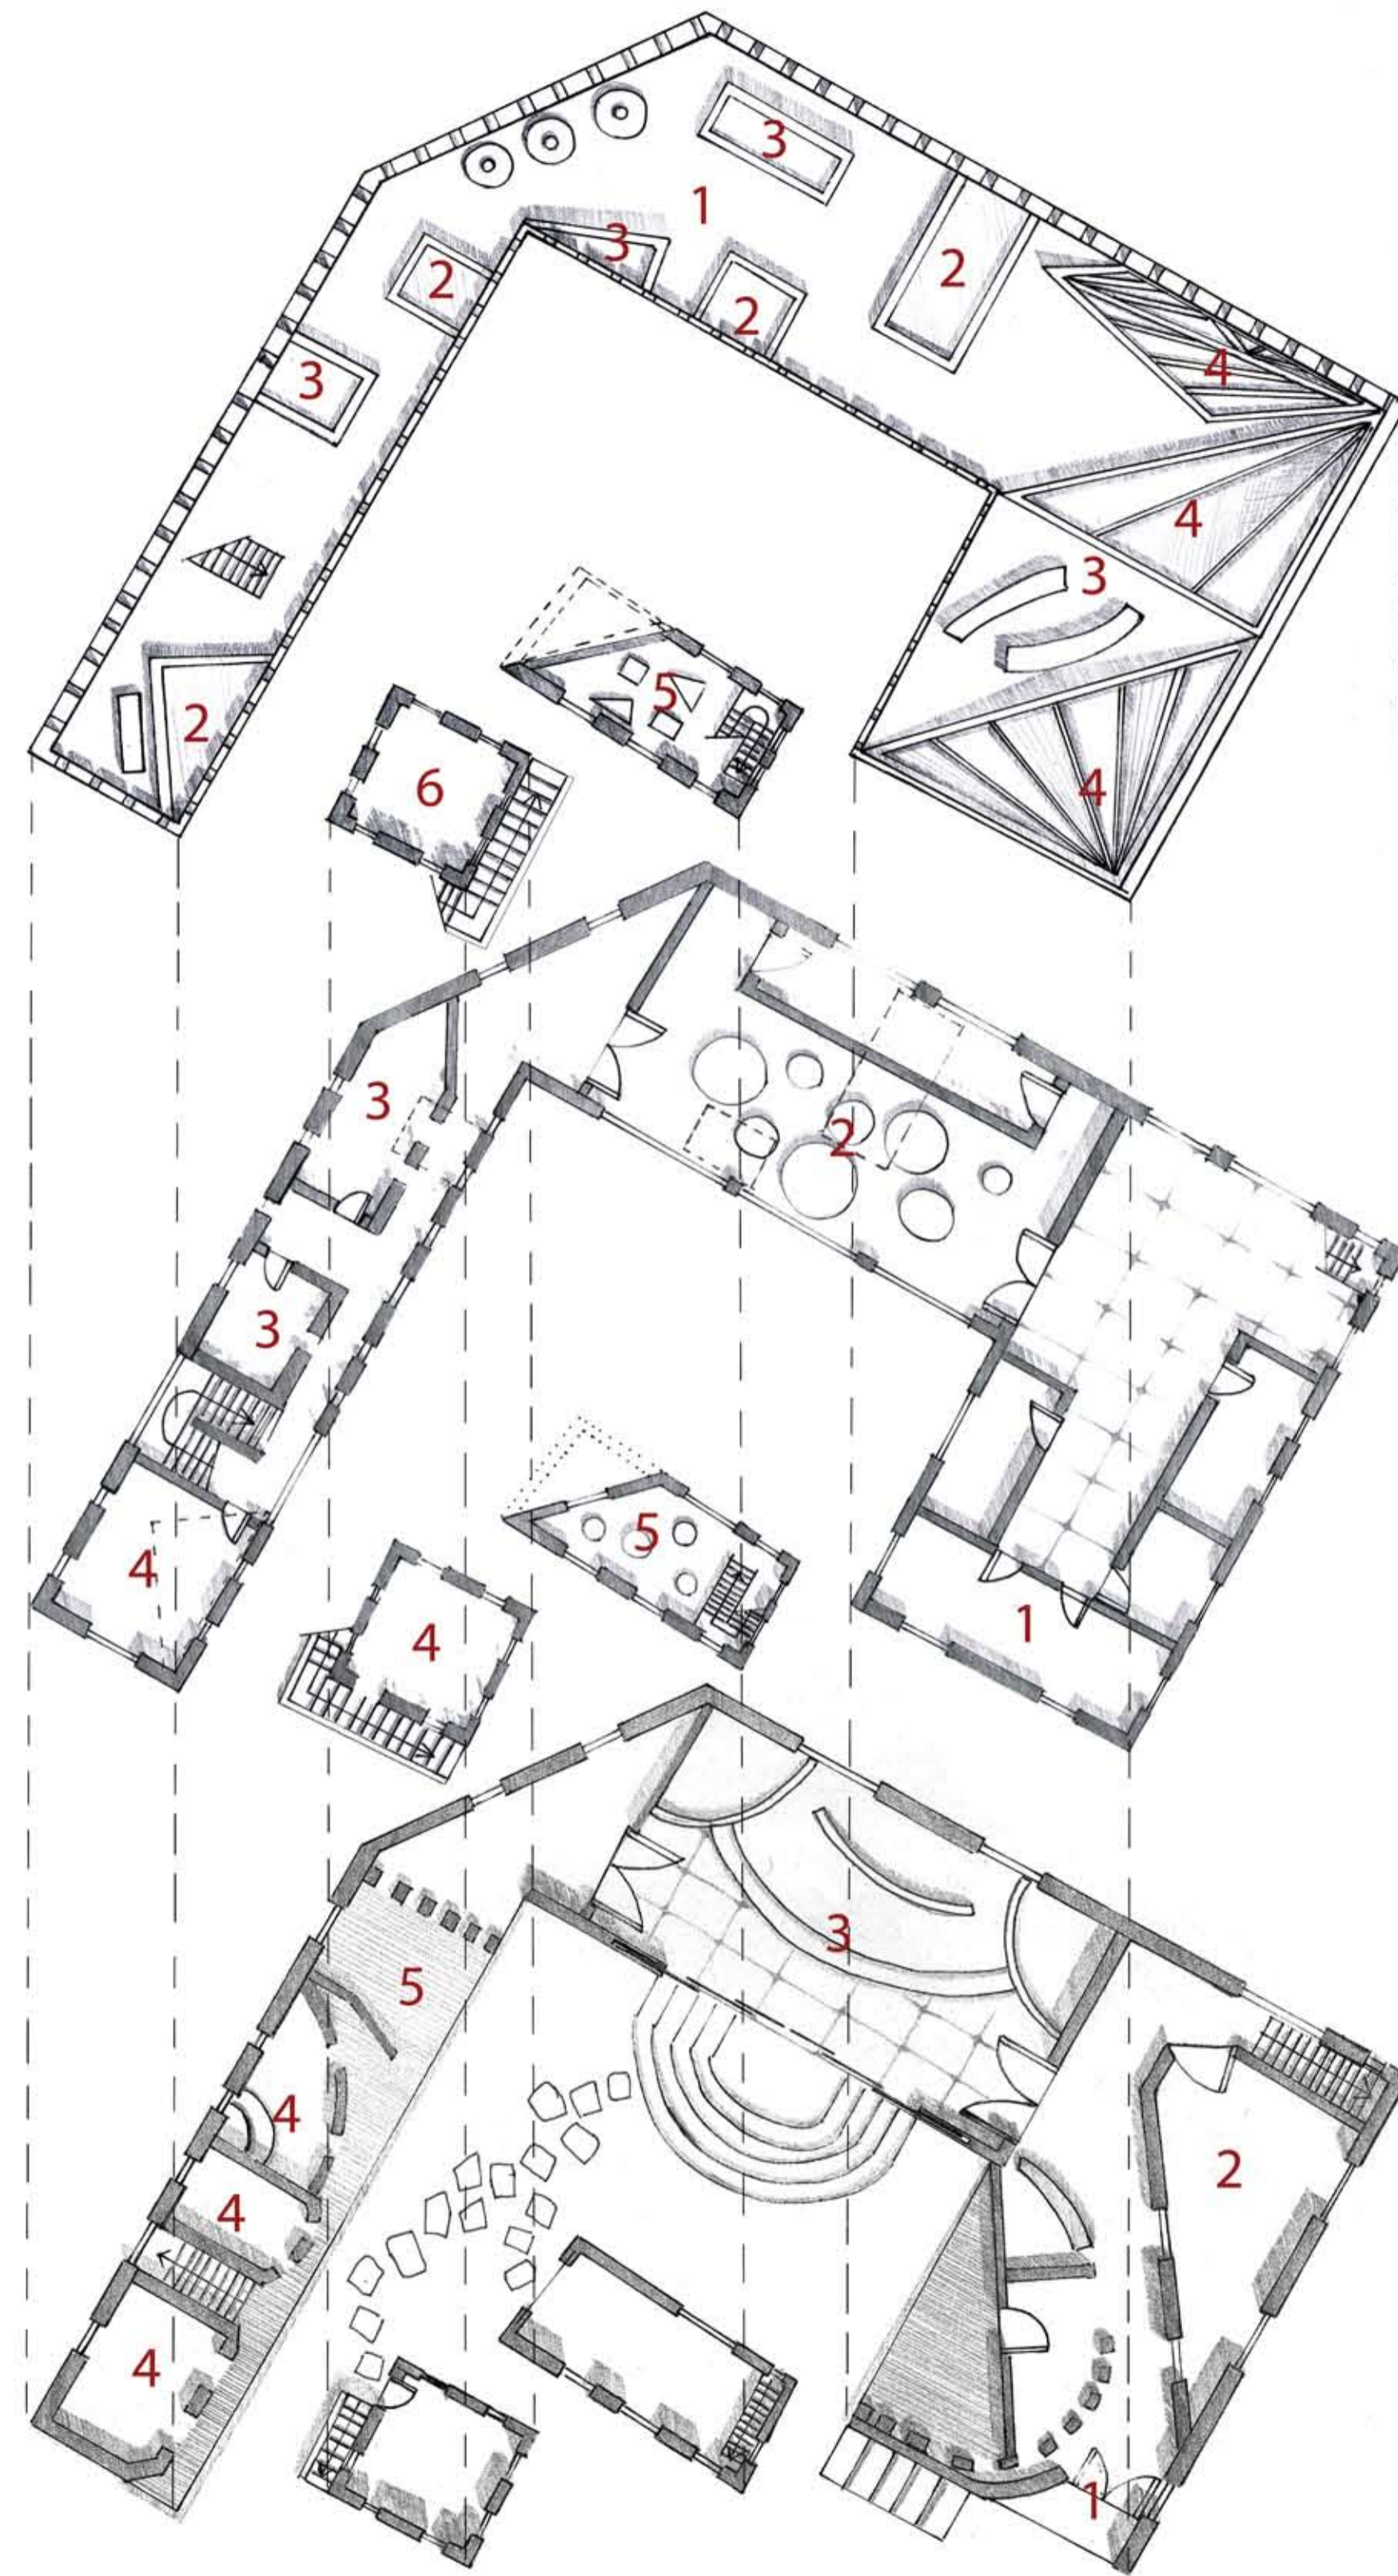


- Level 3**
- 1. court
 - 2. transparent rooftop
 - 3. lawn
 - 4. canopy
 - 5. reading area
 - 6. observatory

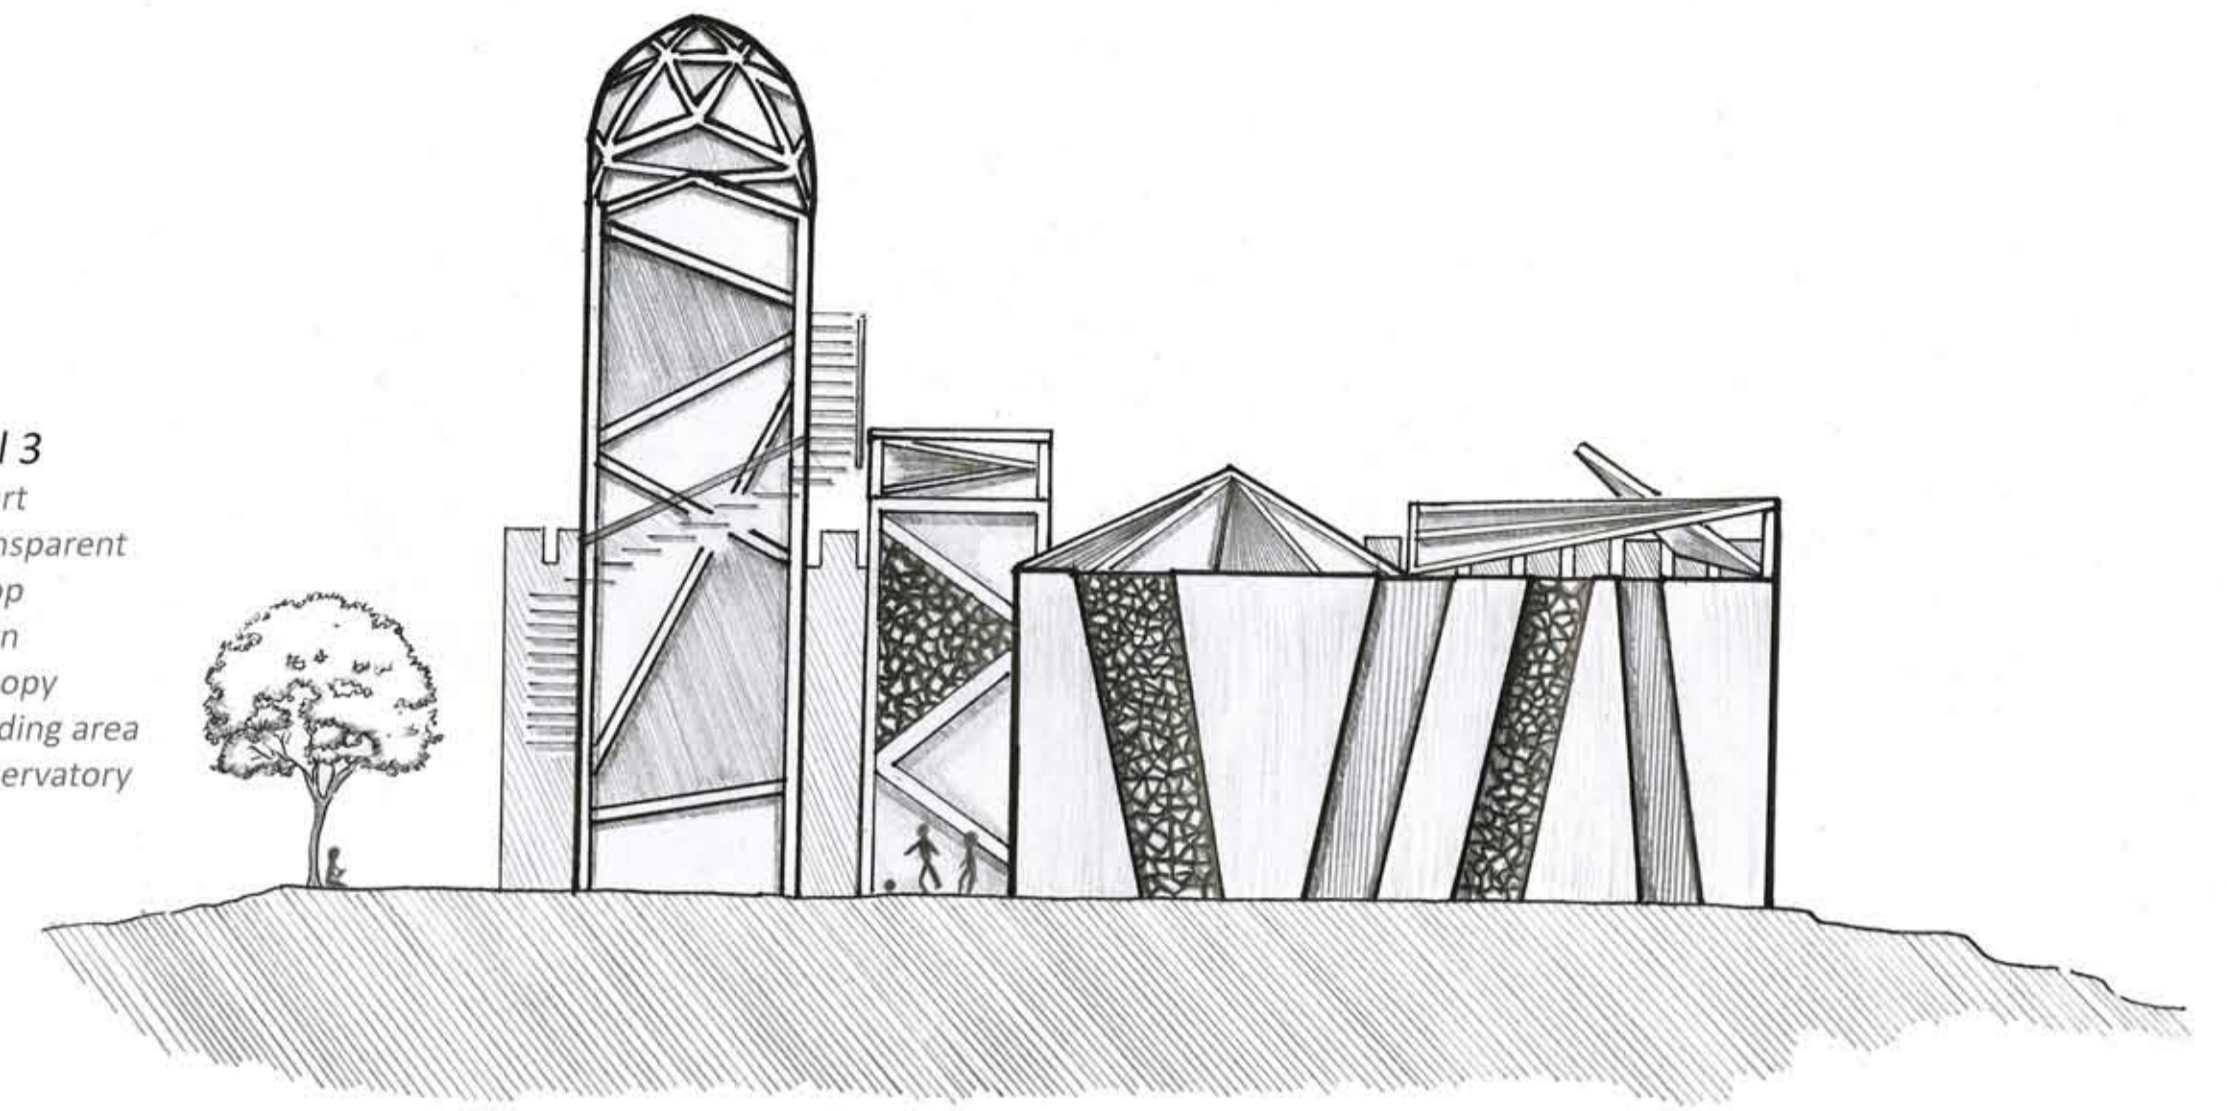

Southwest elevation

- Level 2**
- 1. Laboratory
 - 2. dining room
 - 3. classrooms
 - 4. common room
 - 5. library

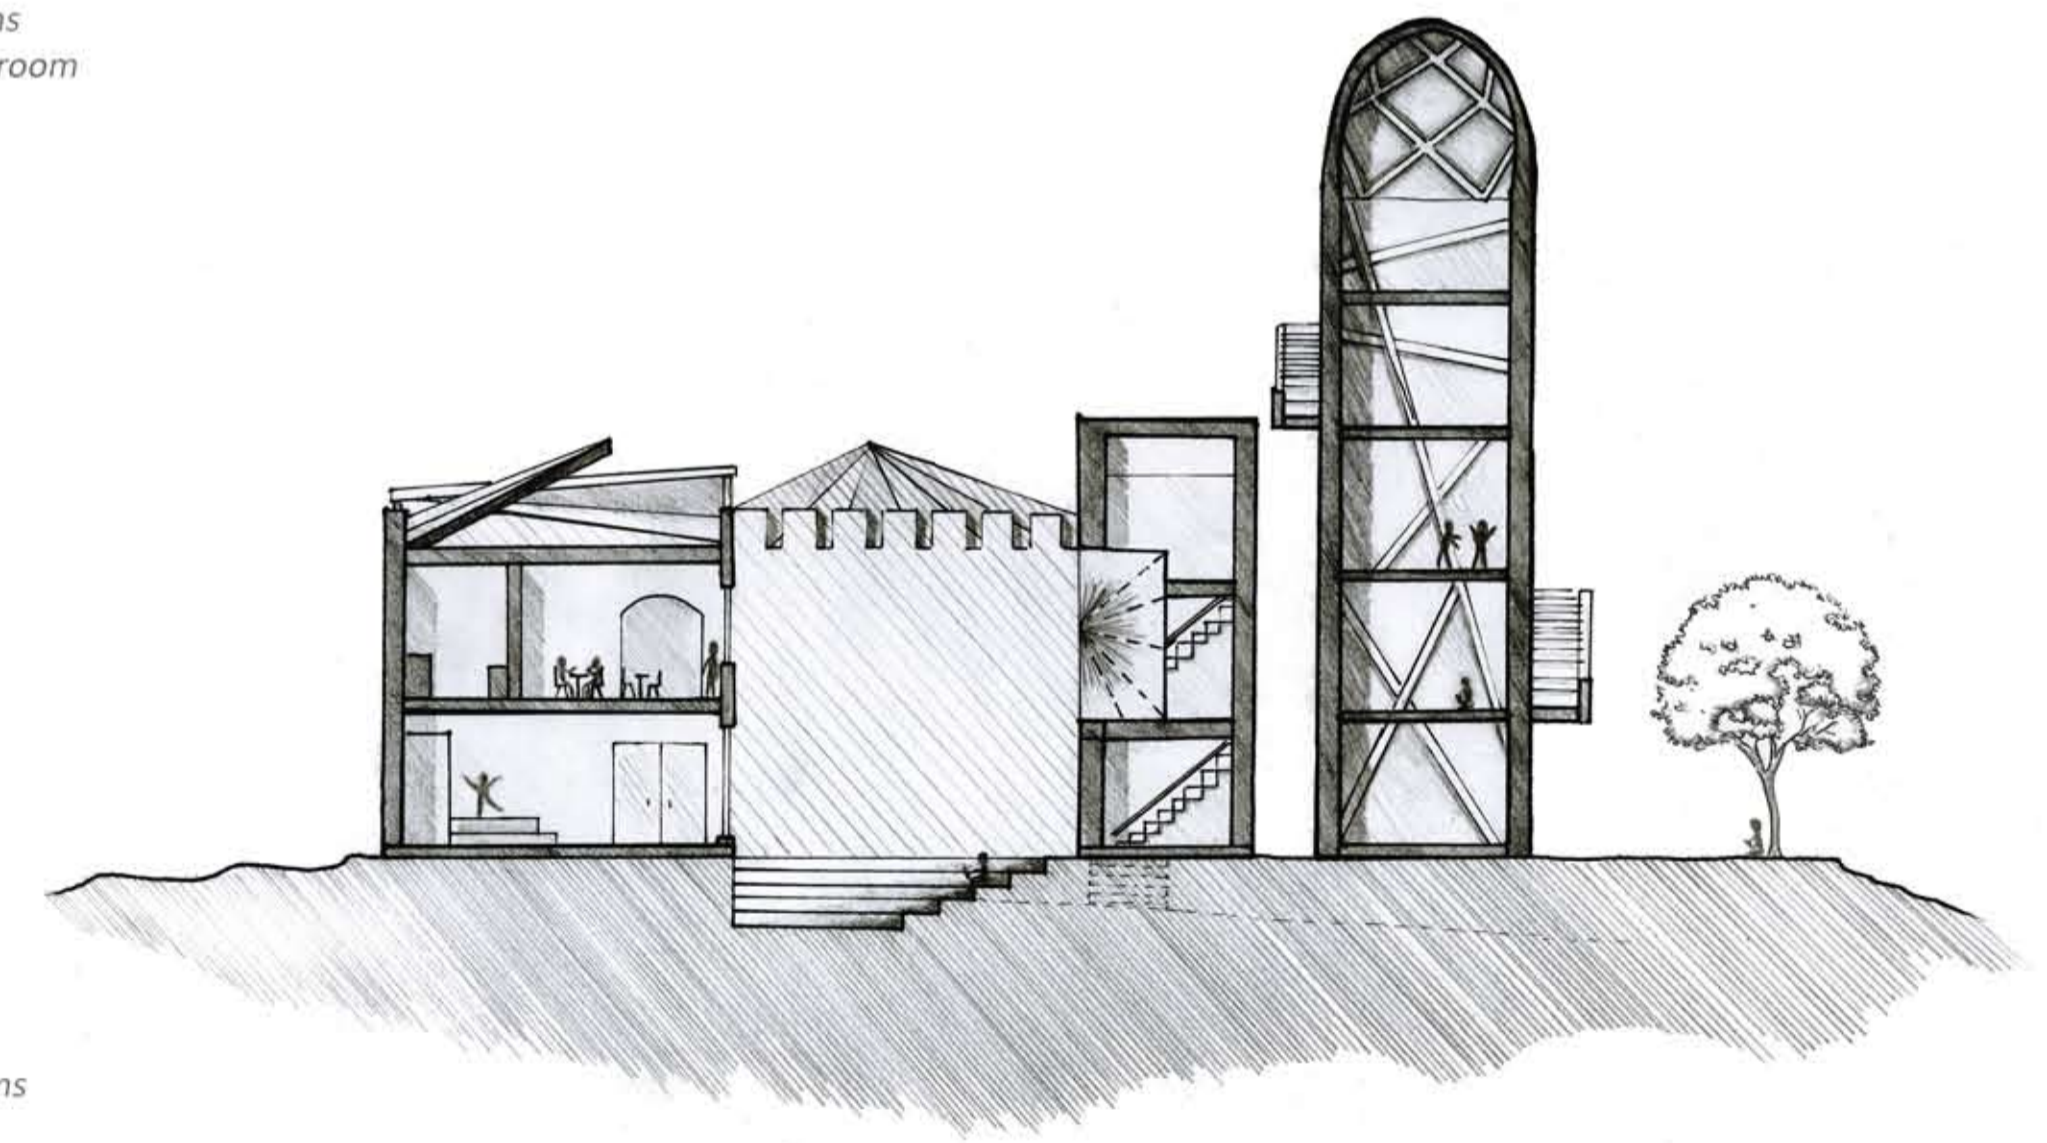

- Level 1**
- 1. Entrance
 - 2. Office
 - 3. Hall
 - 4. Classrooms
 - 5. Verandah

Section

