
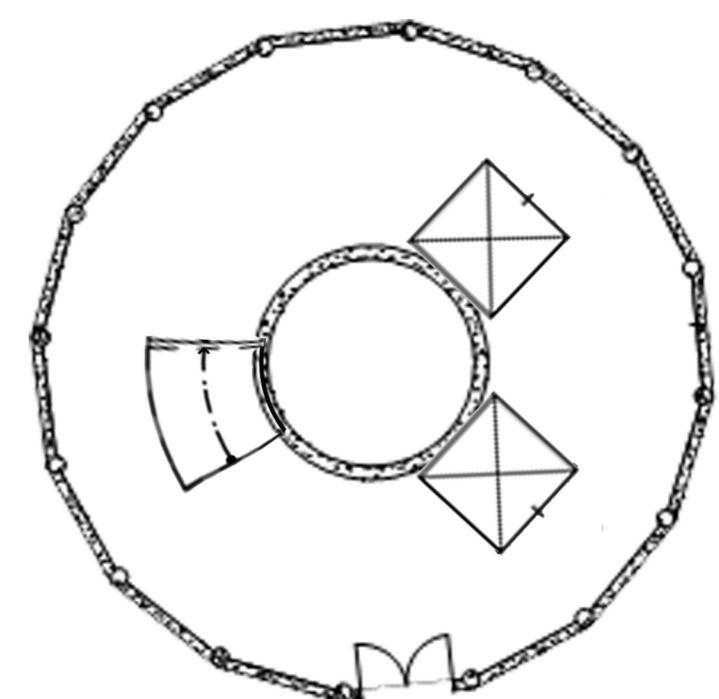
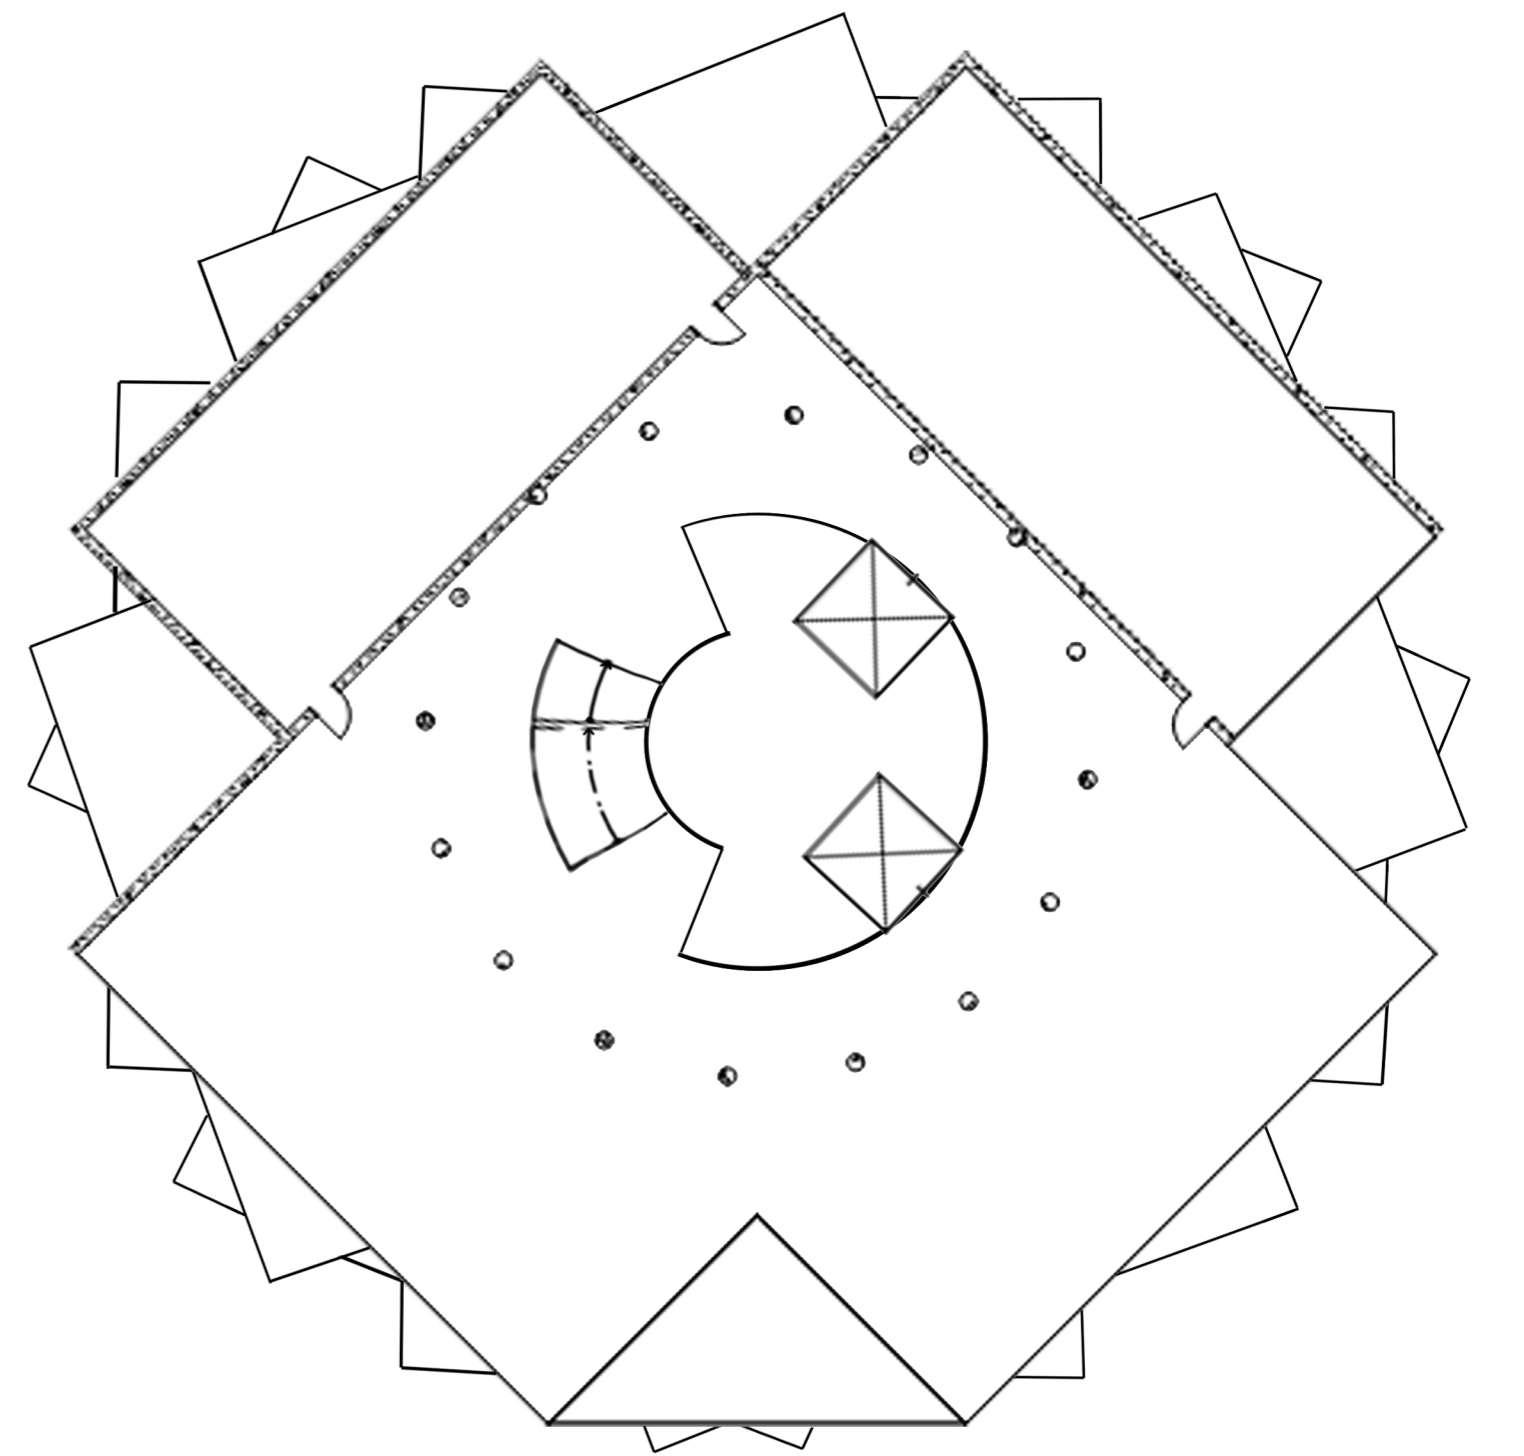



Aerial Plan

1:200

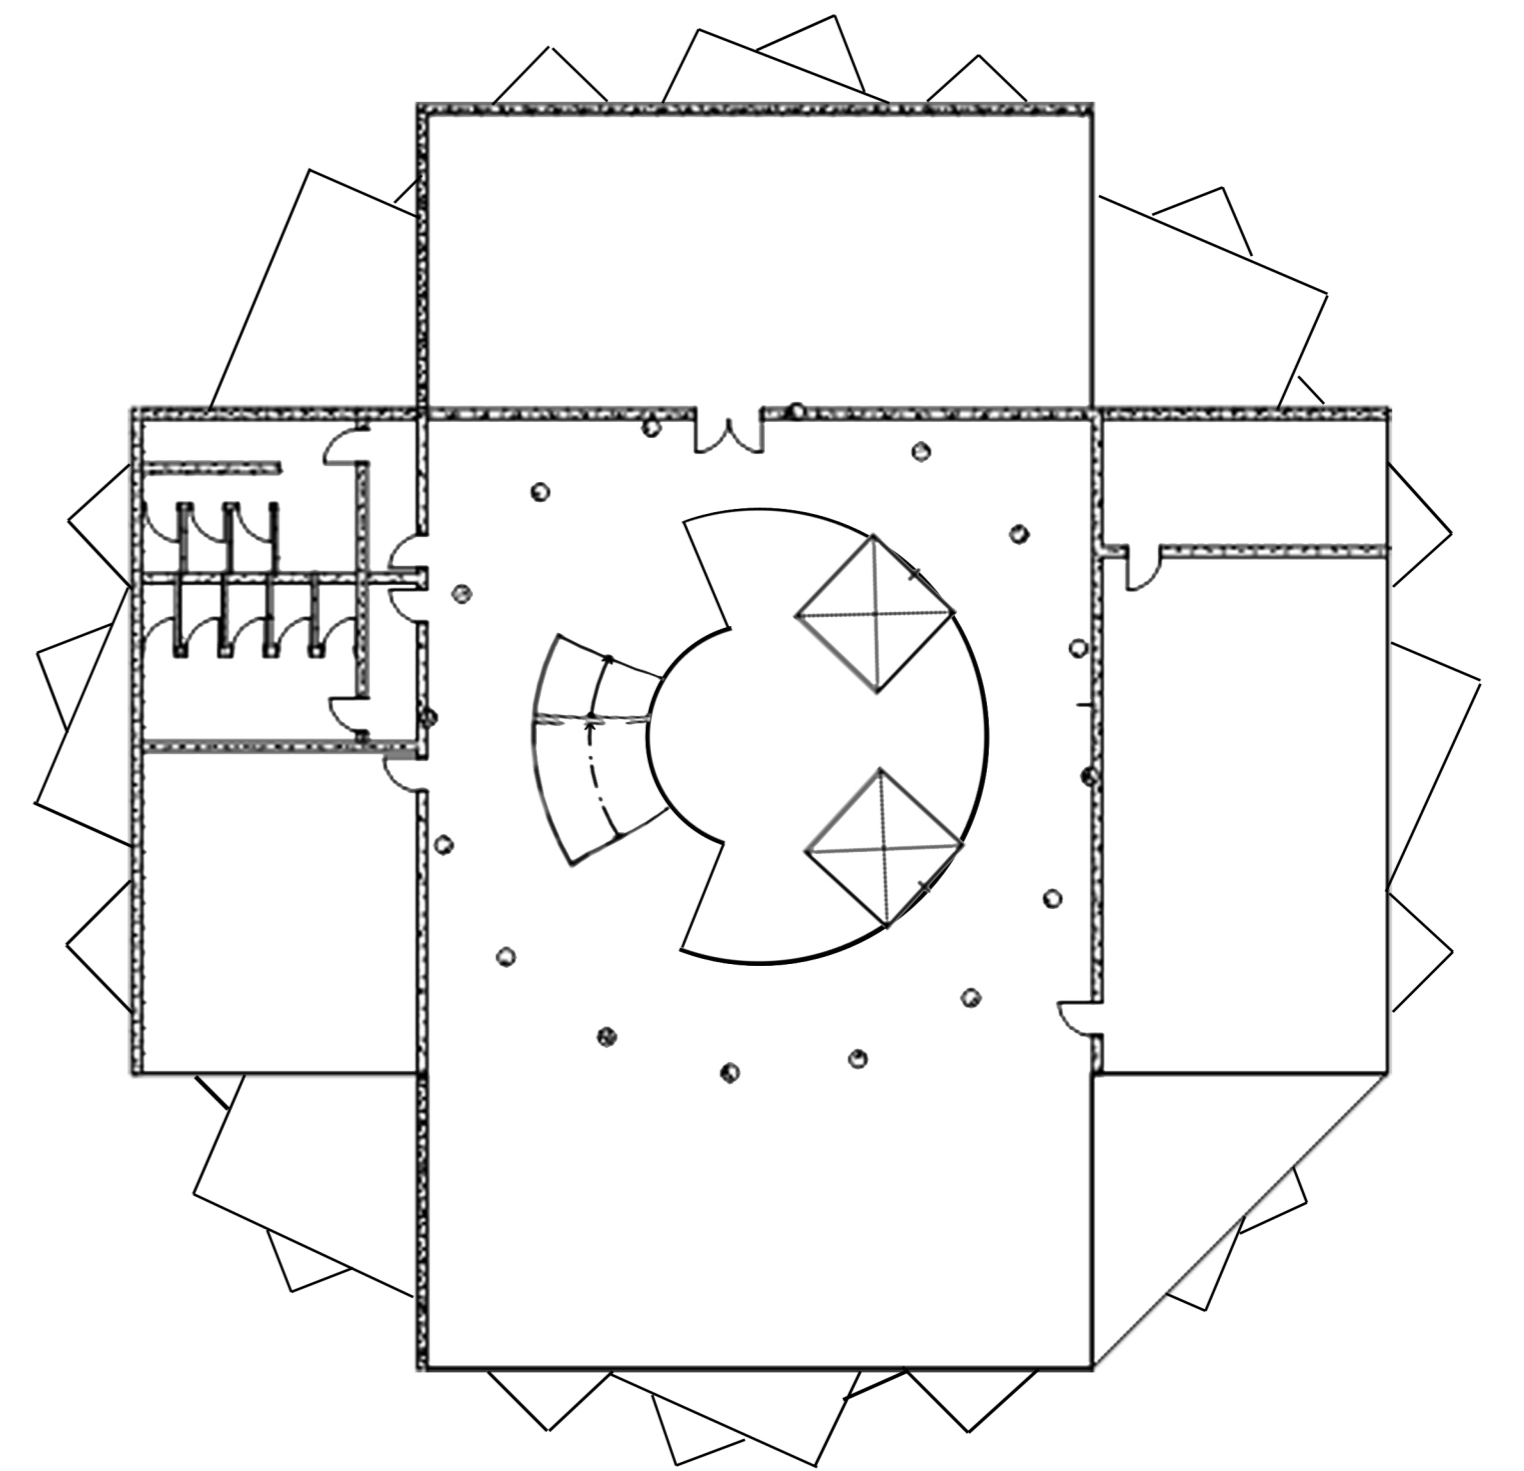

Floor Plans

1:200

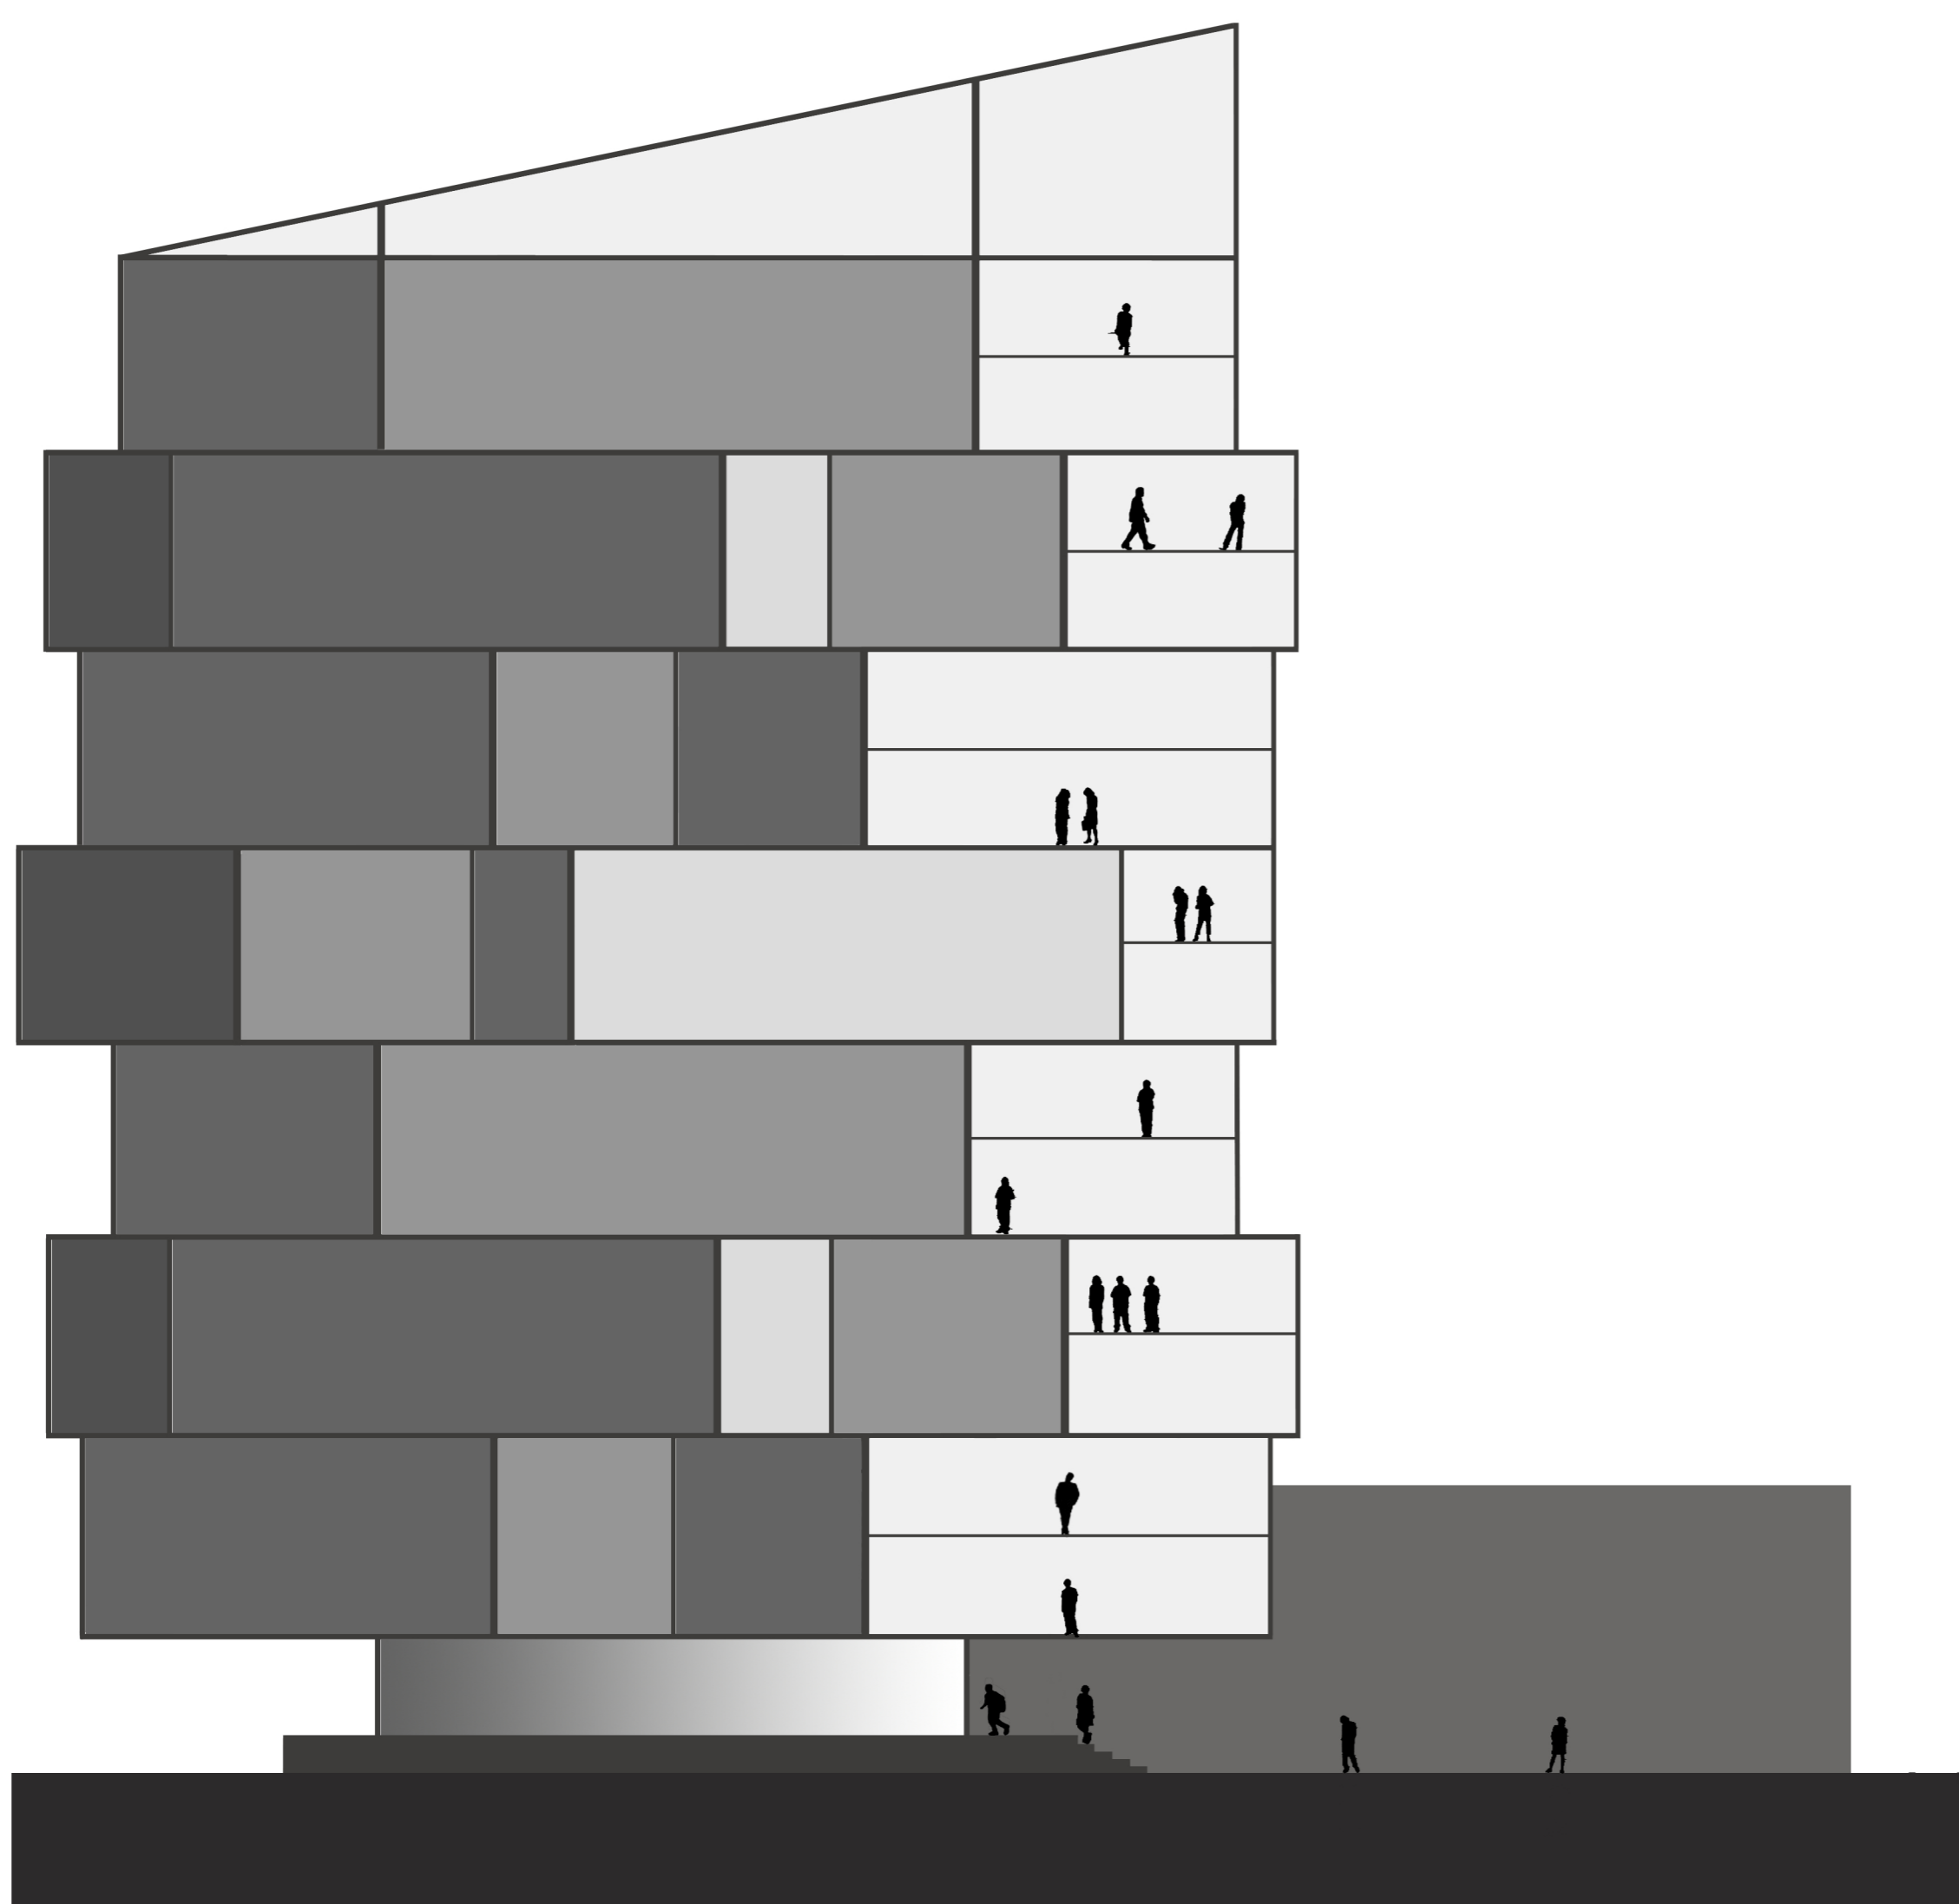

Elevation

1:200