


Hugh Johnston

309228042

F7

# Rockefeller High School

The concept behind the Rockefeller High School is focused on the use of circulation to promote and enhance social interactions between students and staff whilst creating connections between the surrounding spaces. Through the central circulation core of the building, access to rooms is simple and structured. The rotation of the floor plate at equal intervals constructs external negative spaces, creating new, positive internal spaces resulting in a playful and inviting façade. The glassed exterior and resulting light wells allows for large amounts of natural light to illuminate the rooms, creating a enjoyable, social and pleasing learning environment

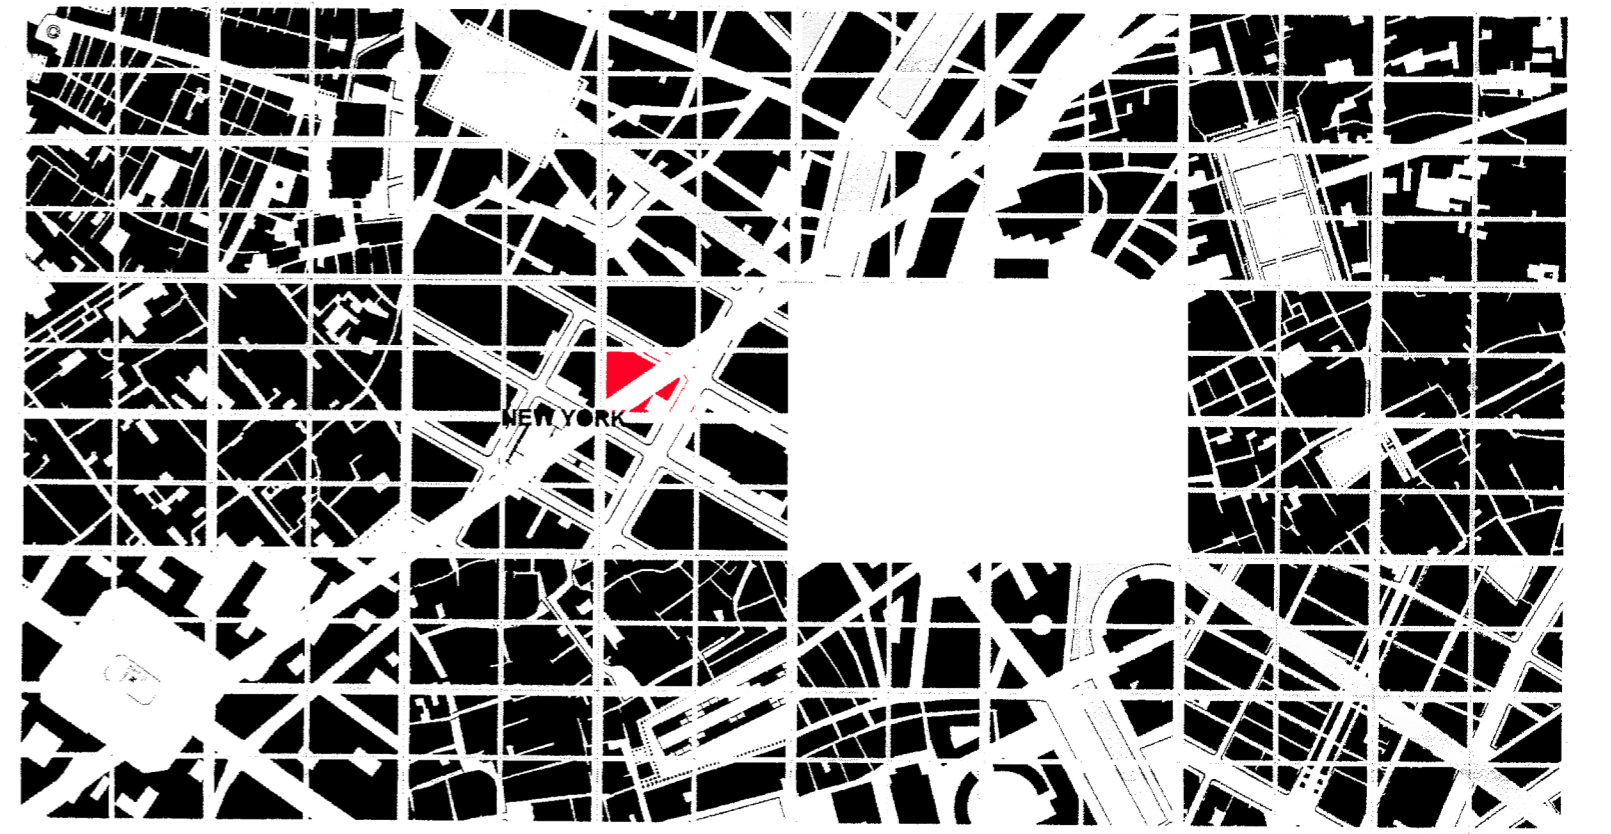


Location Plan

1:10000



Section

1:200

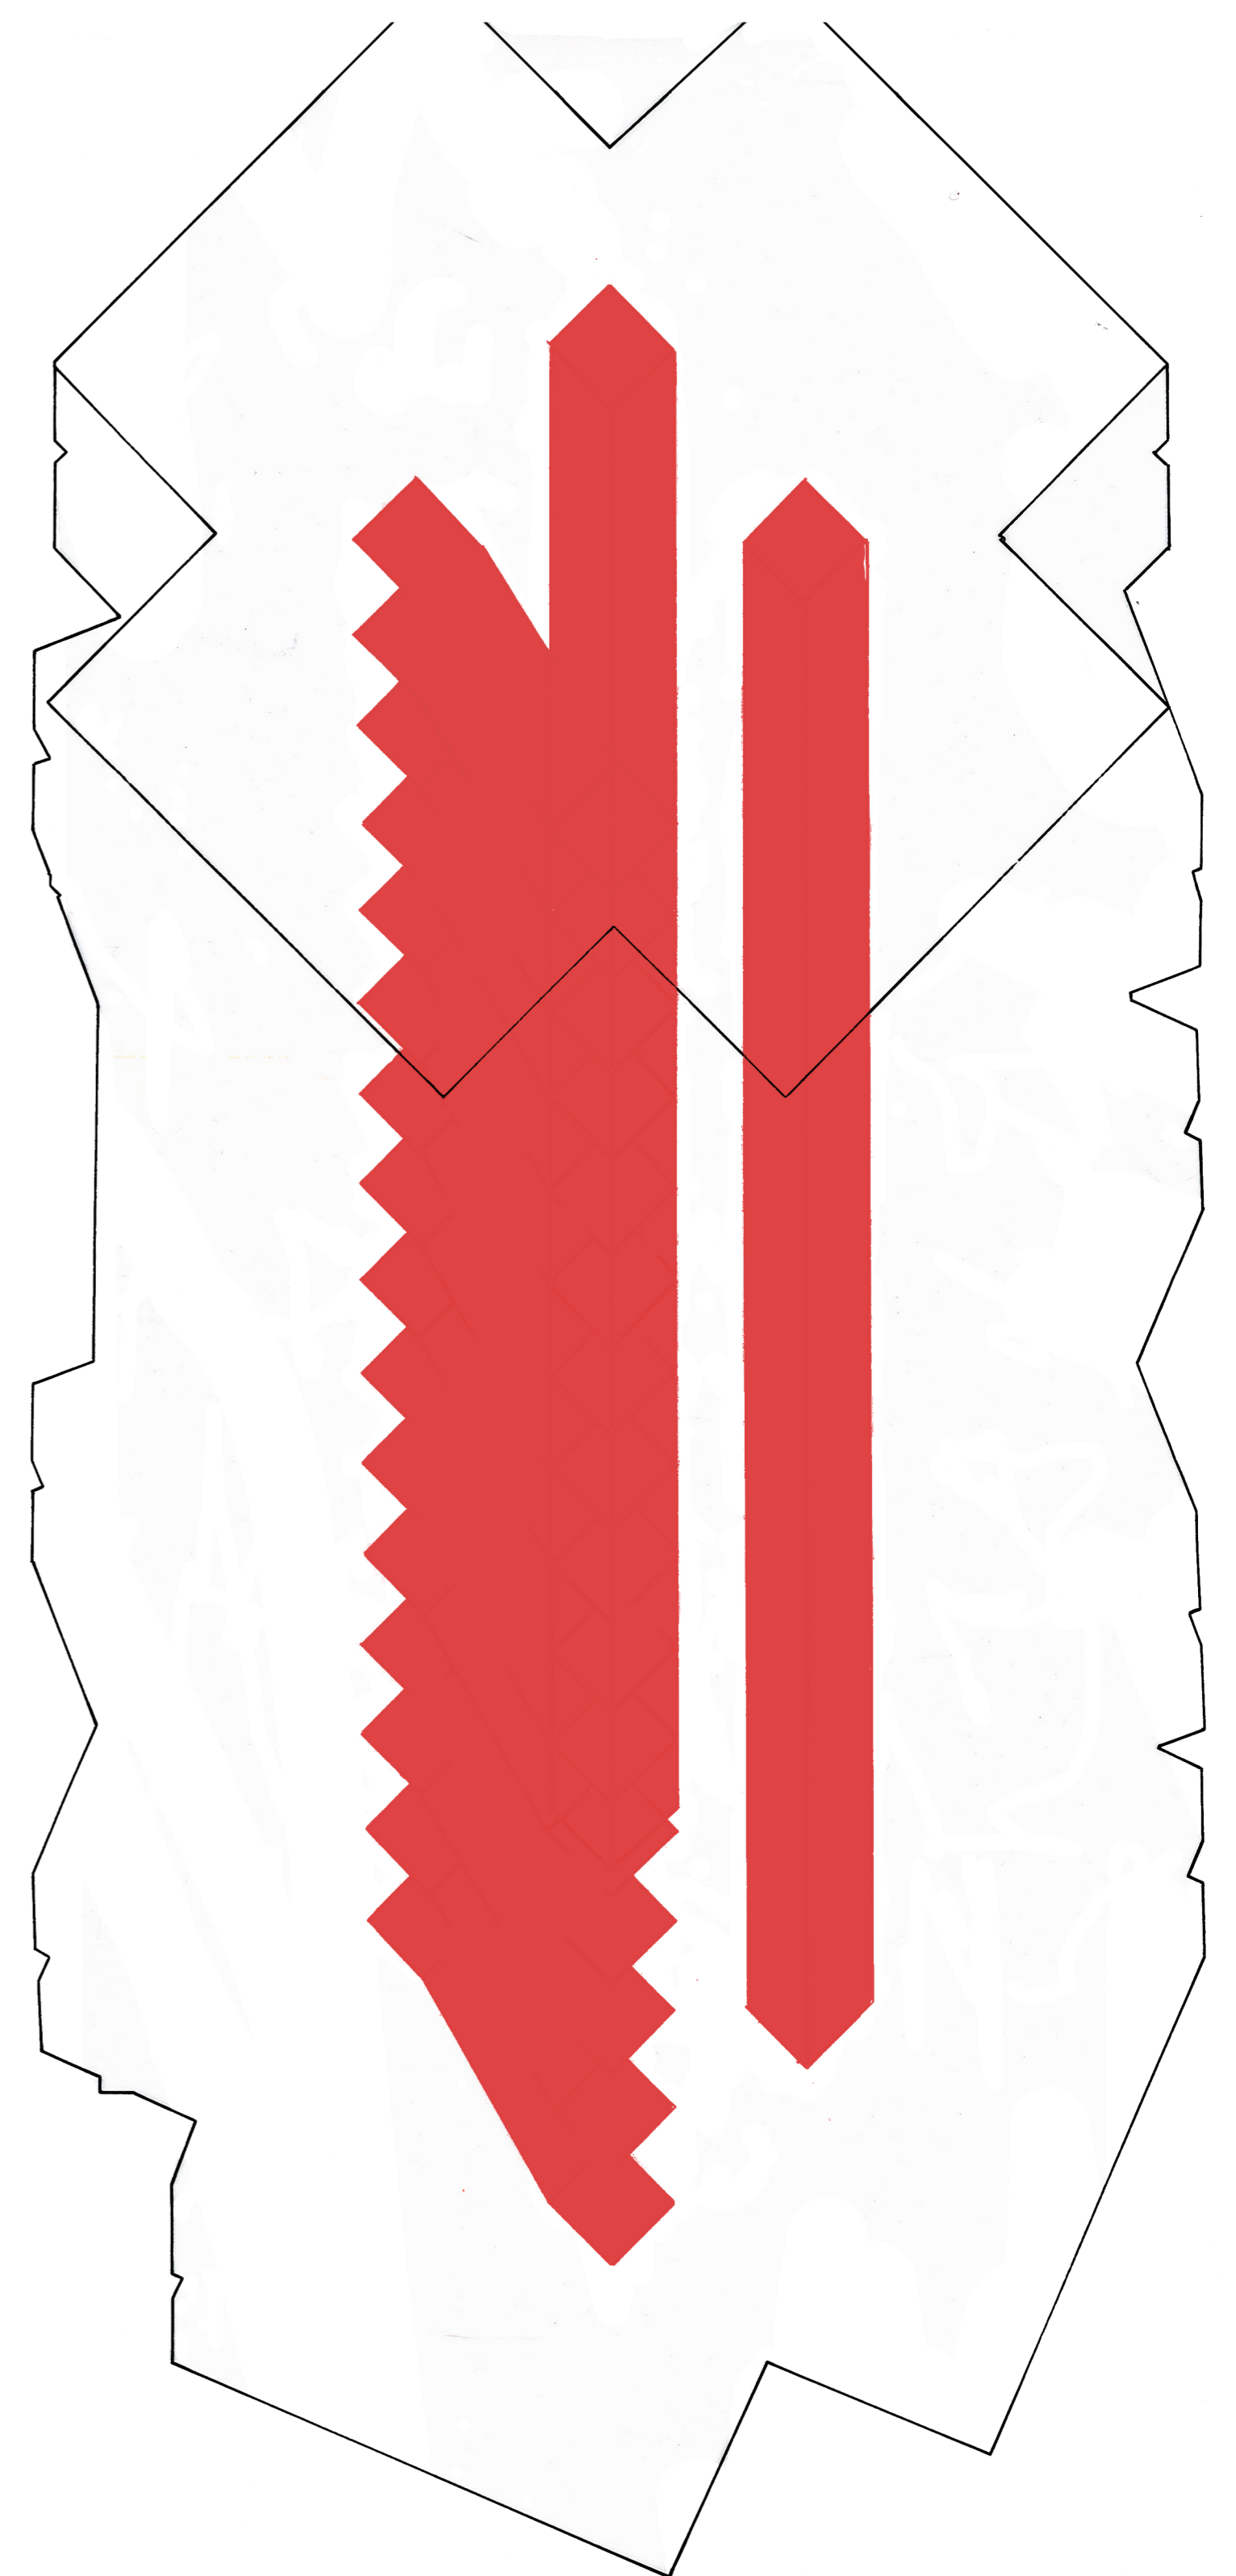

Axonometric

1:200

