




PLAN INSITU
1:200

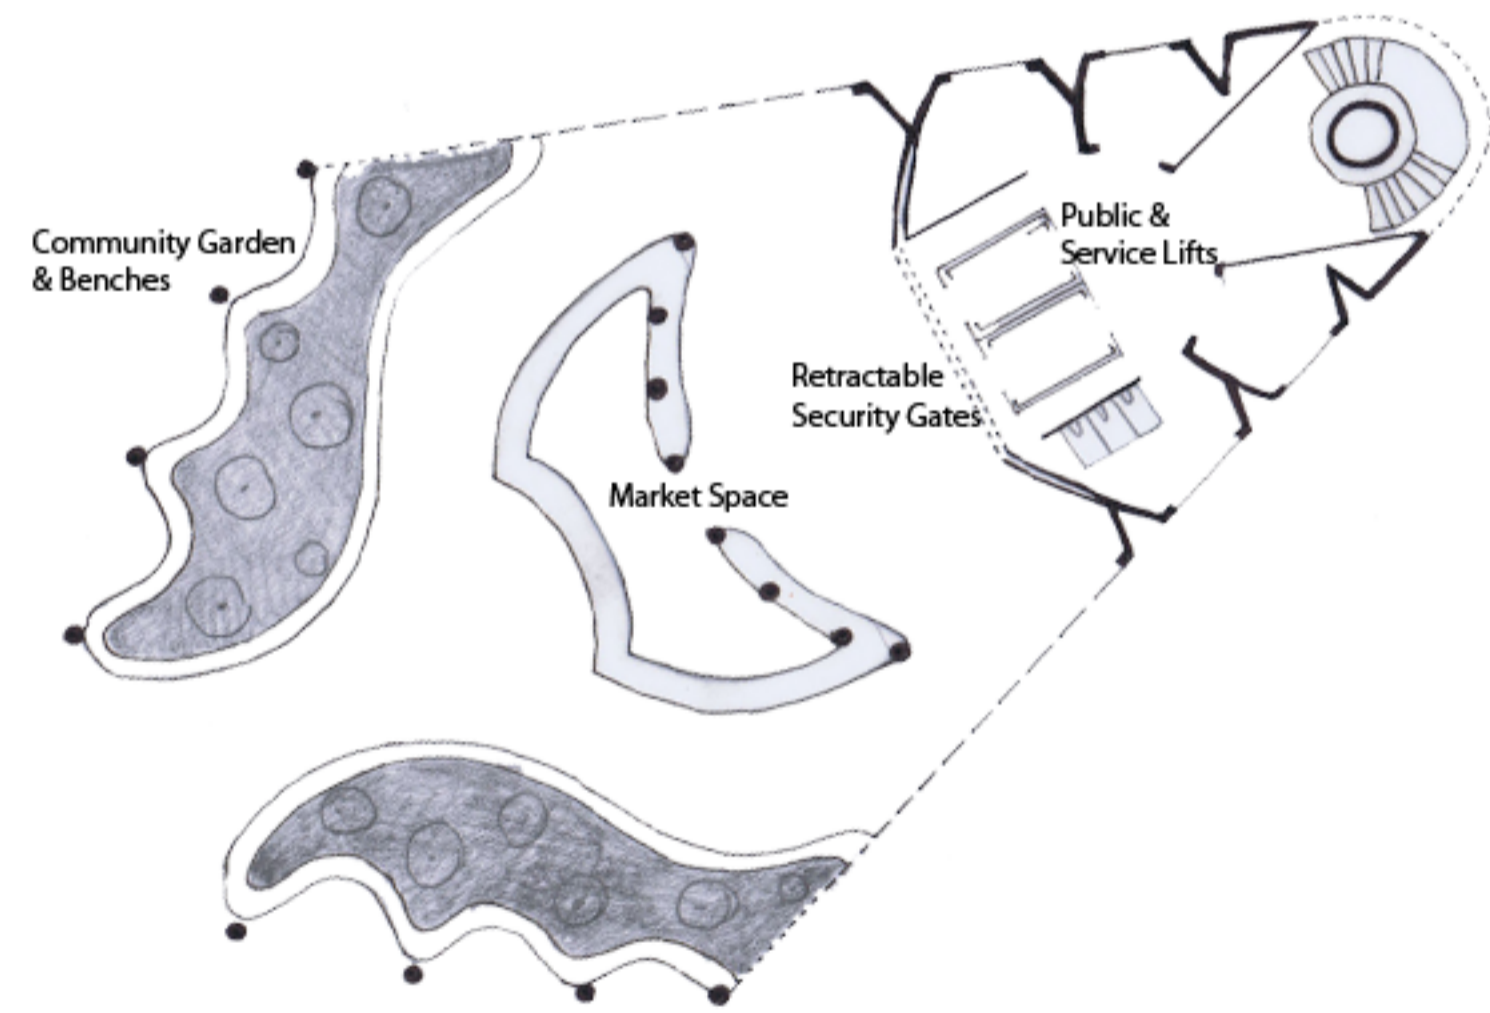


GROUND FLOOR PLAN
1:200

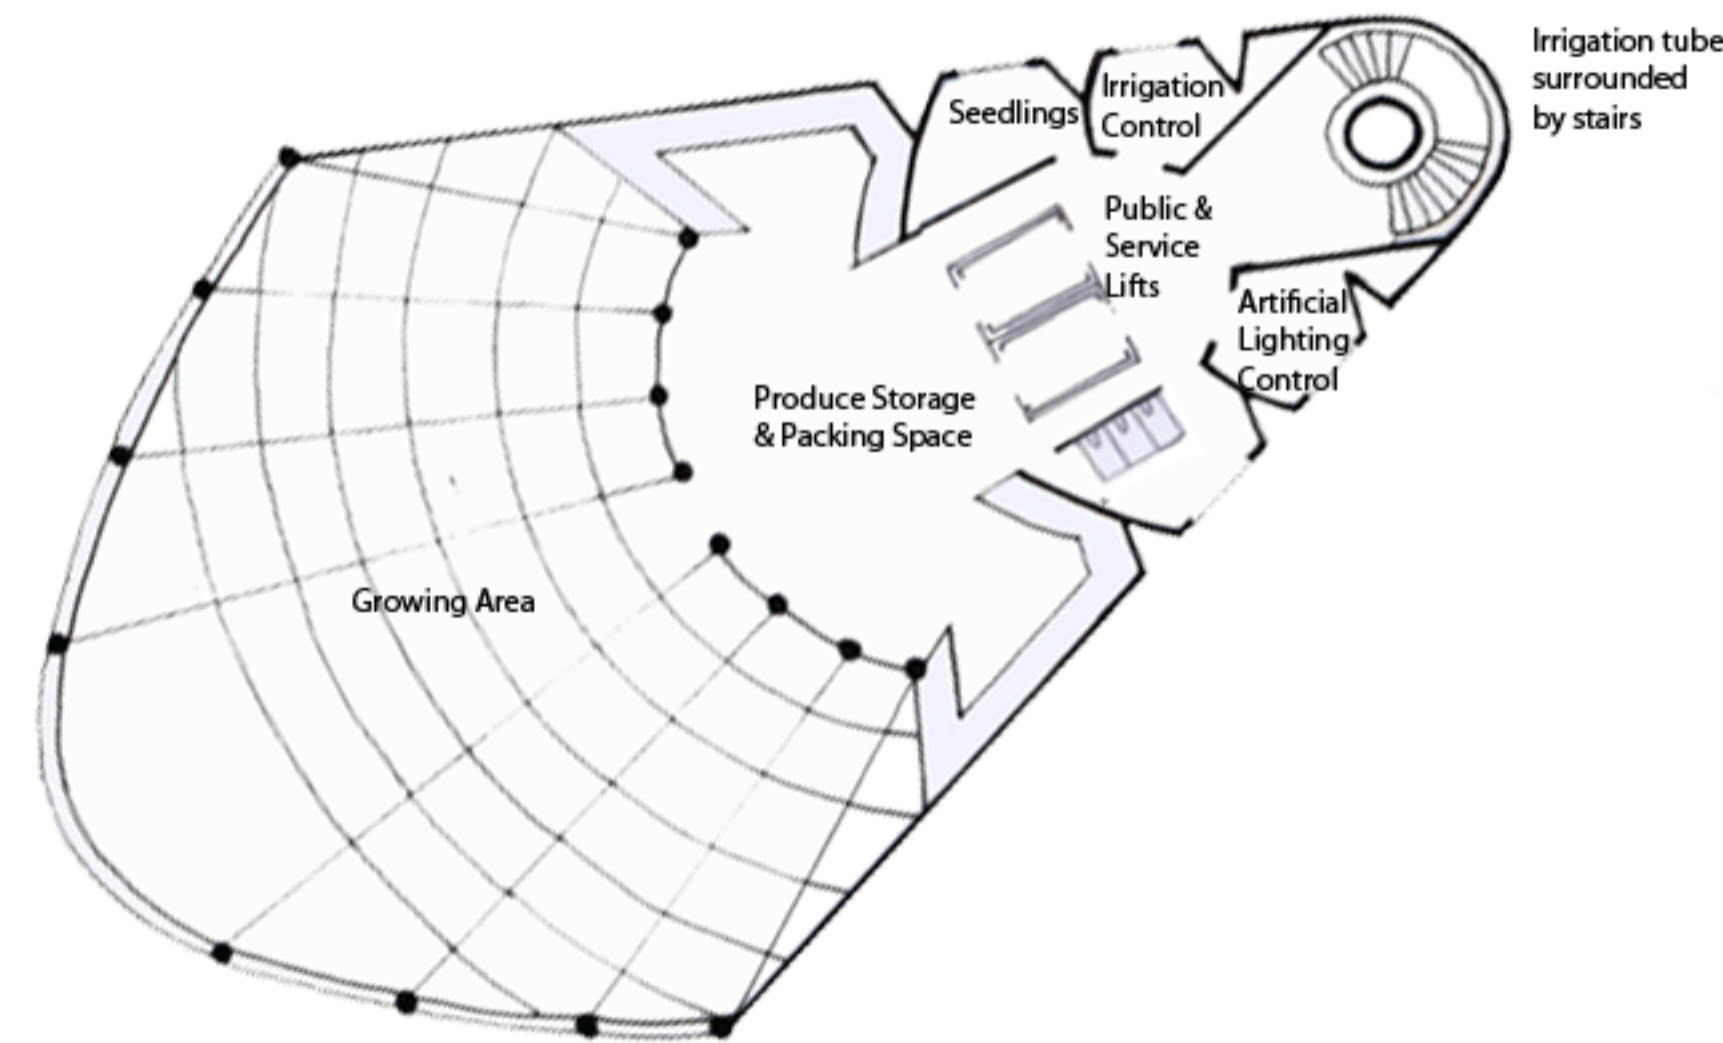

FLOORS 2 - 4
1:200

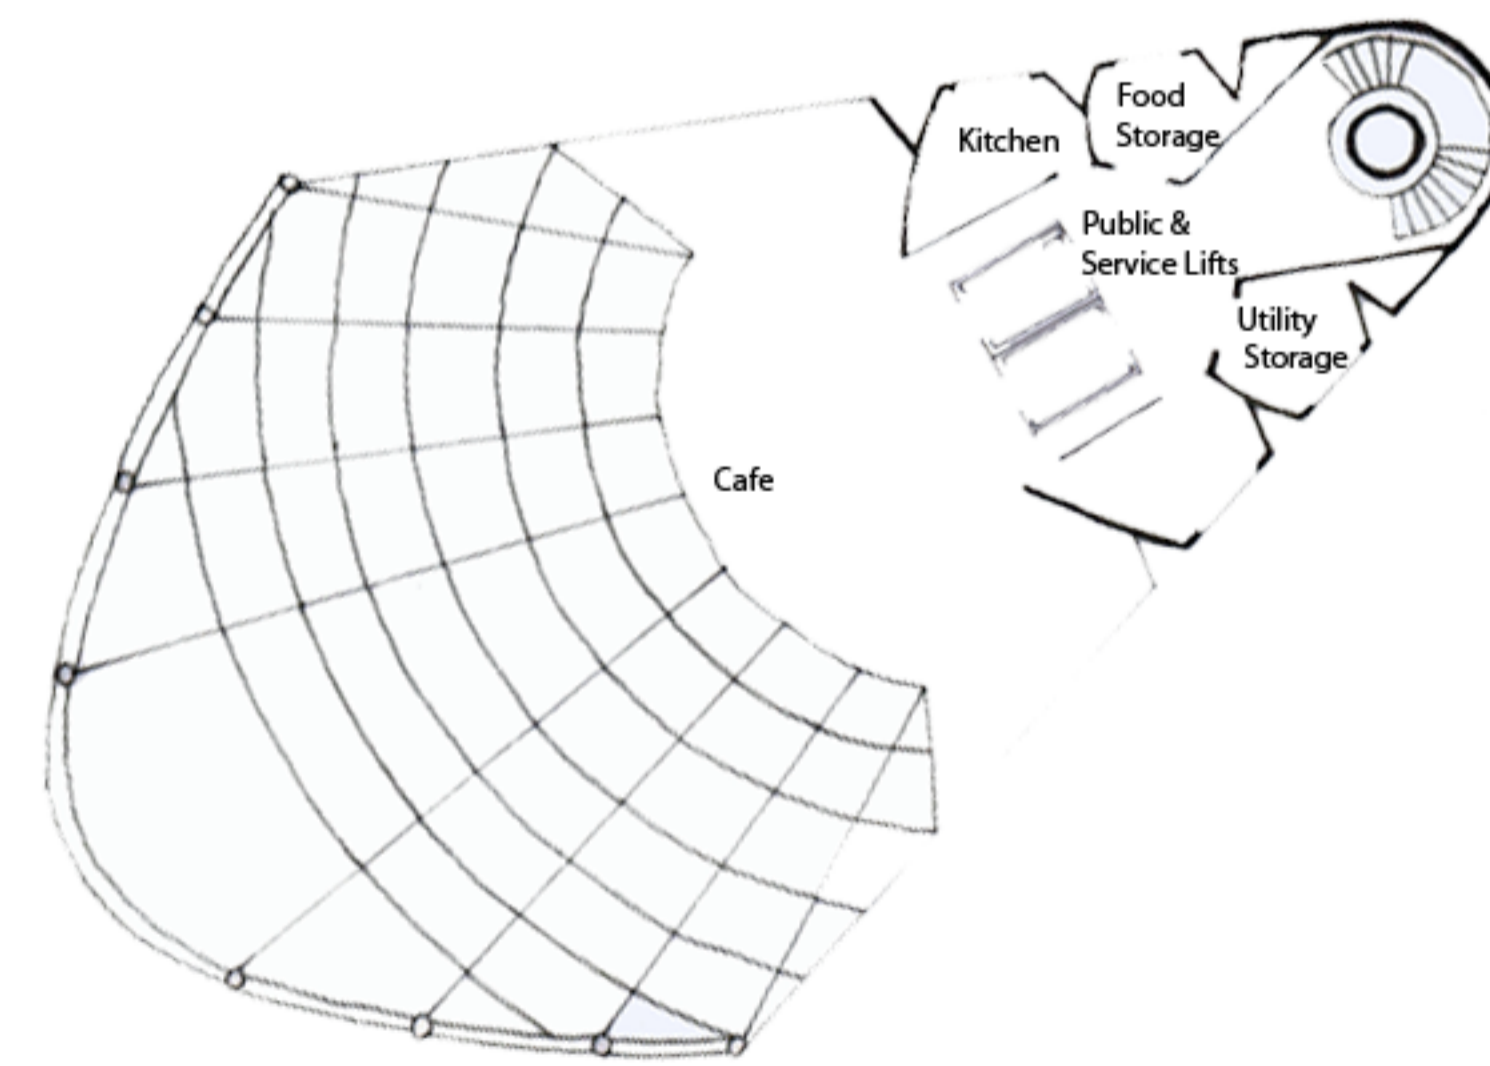

FLOOR 5
1:200

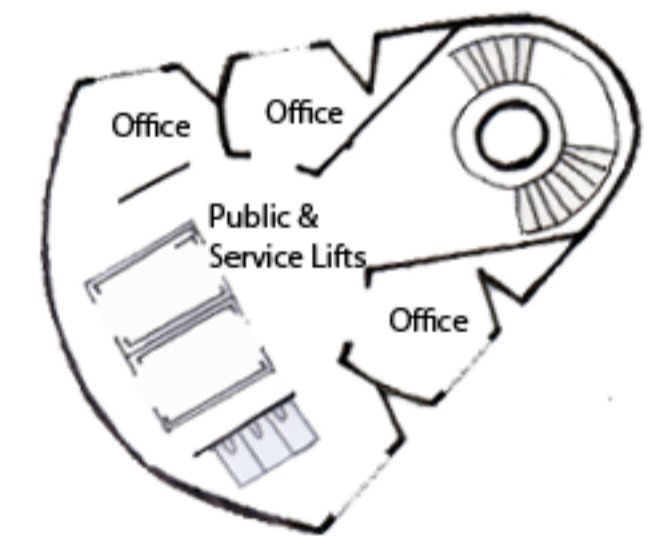

FLOOR 6
1:200

