




Circulation Axonometric ⊕

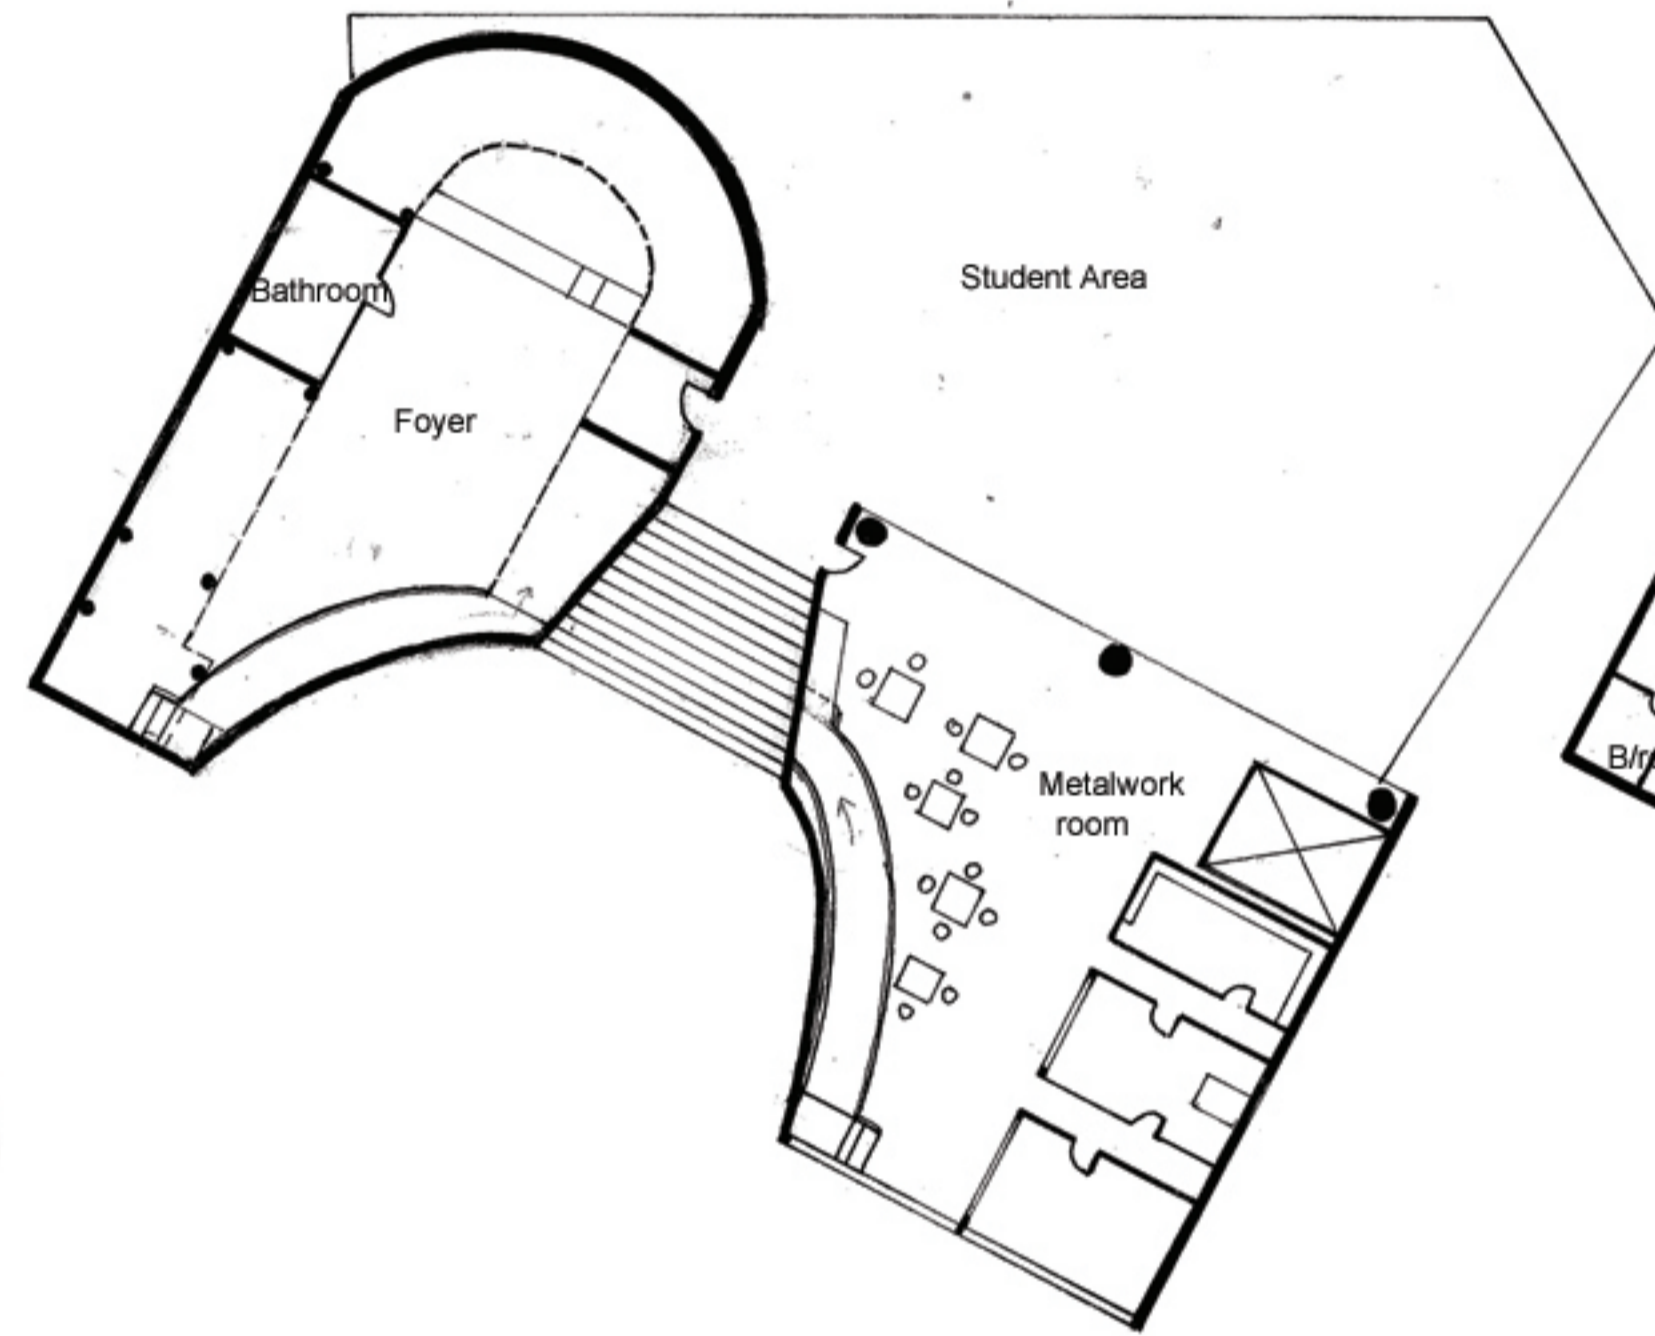

Ground floor plan 1:200 ⊕

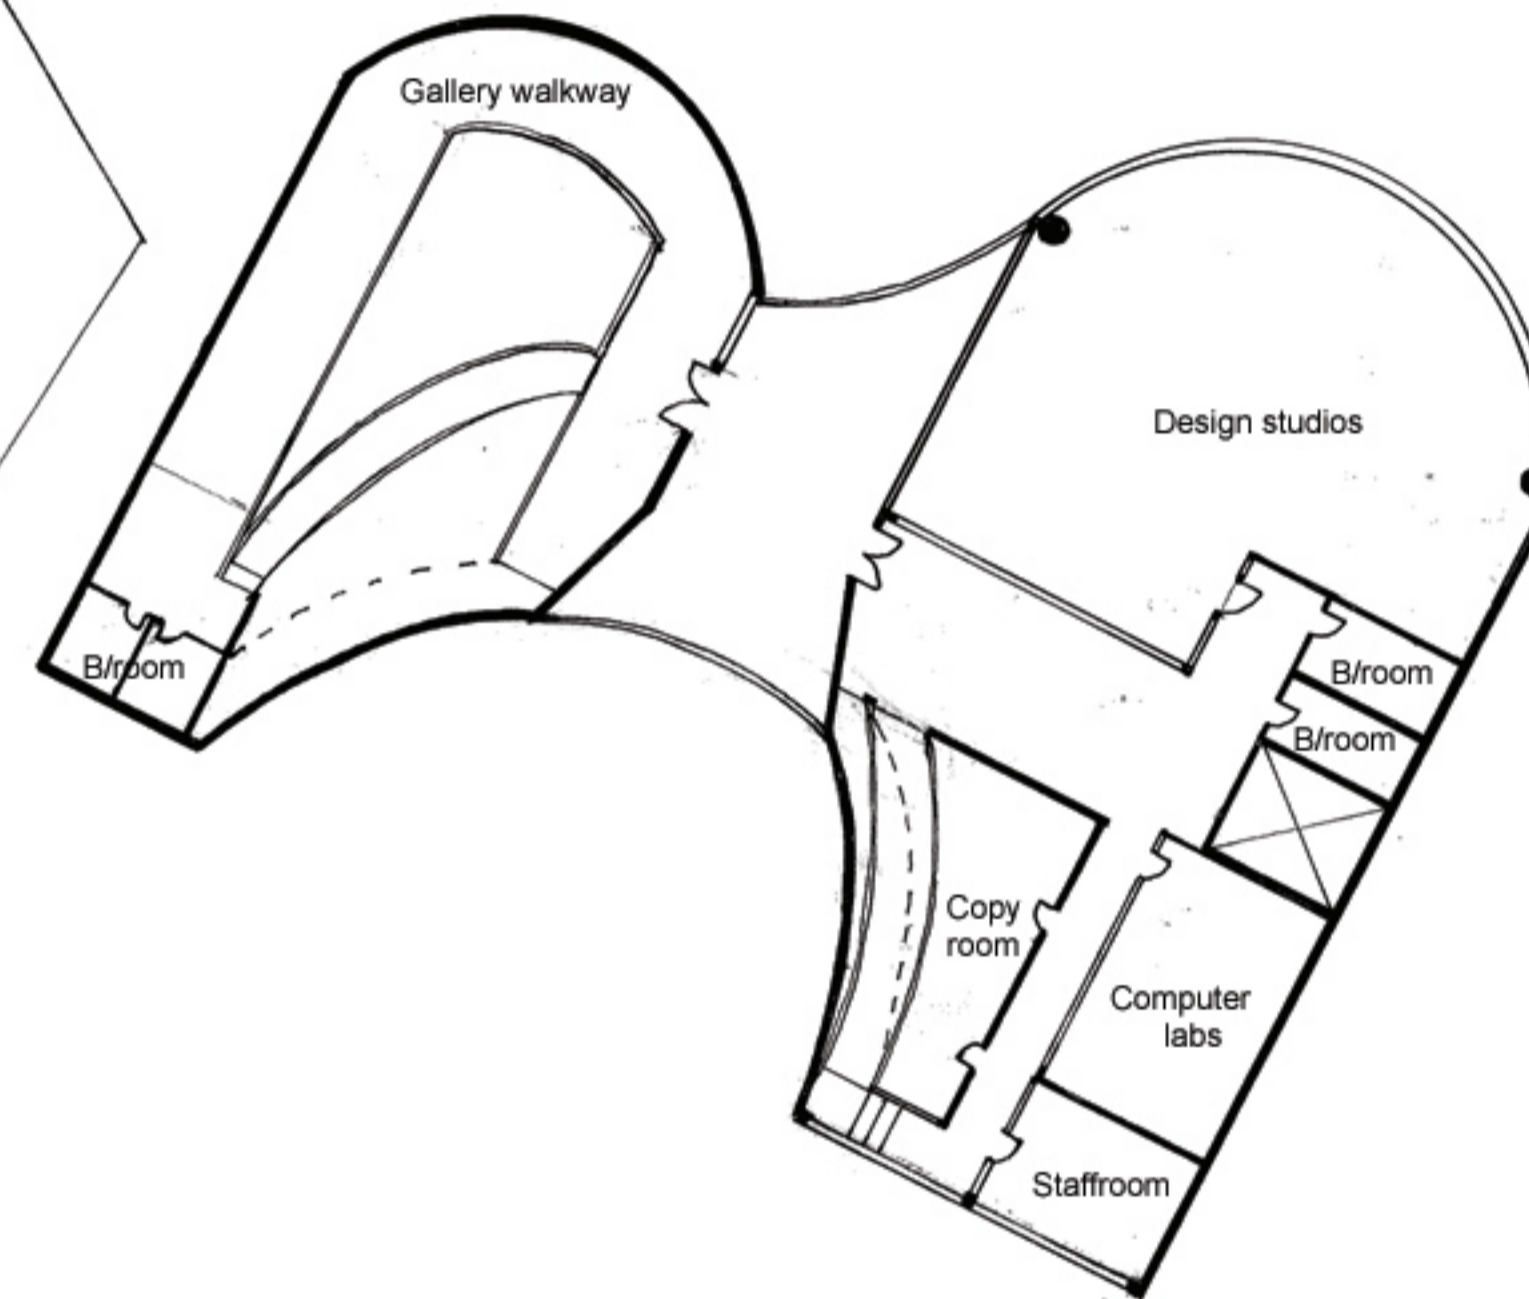

First floor plan

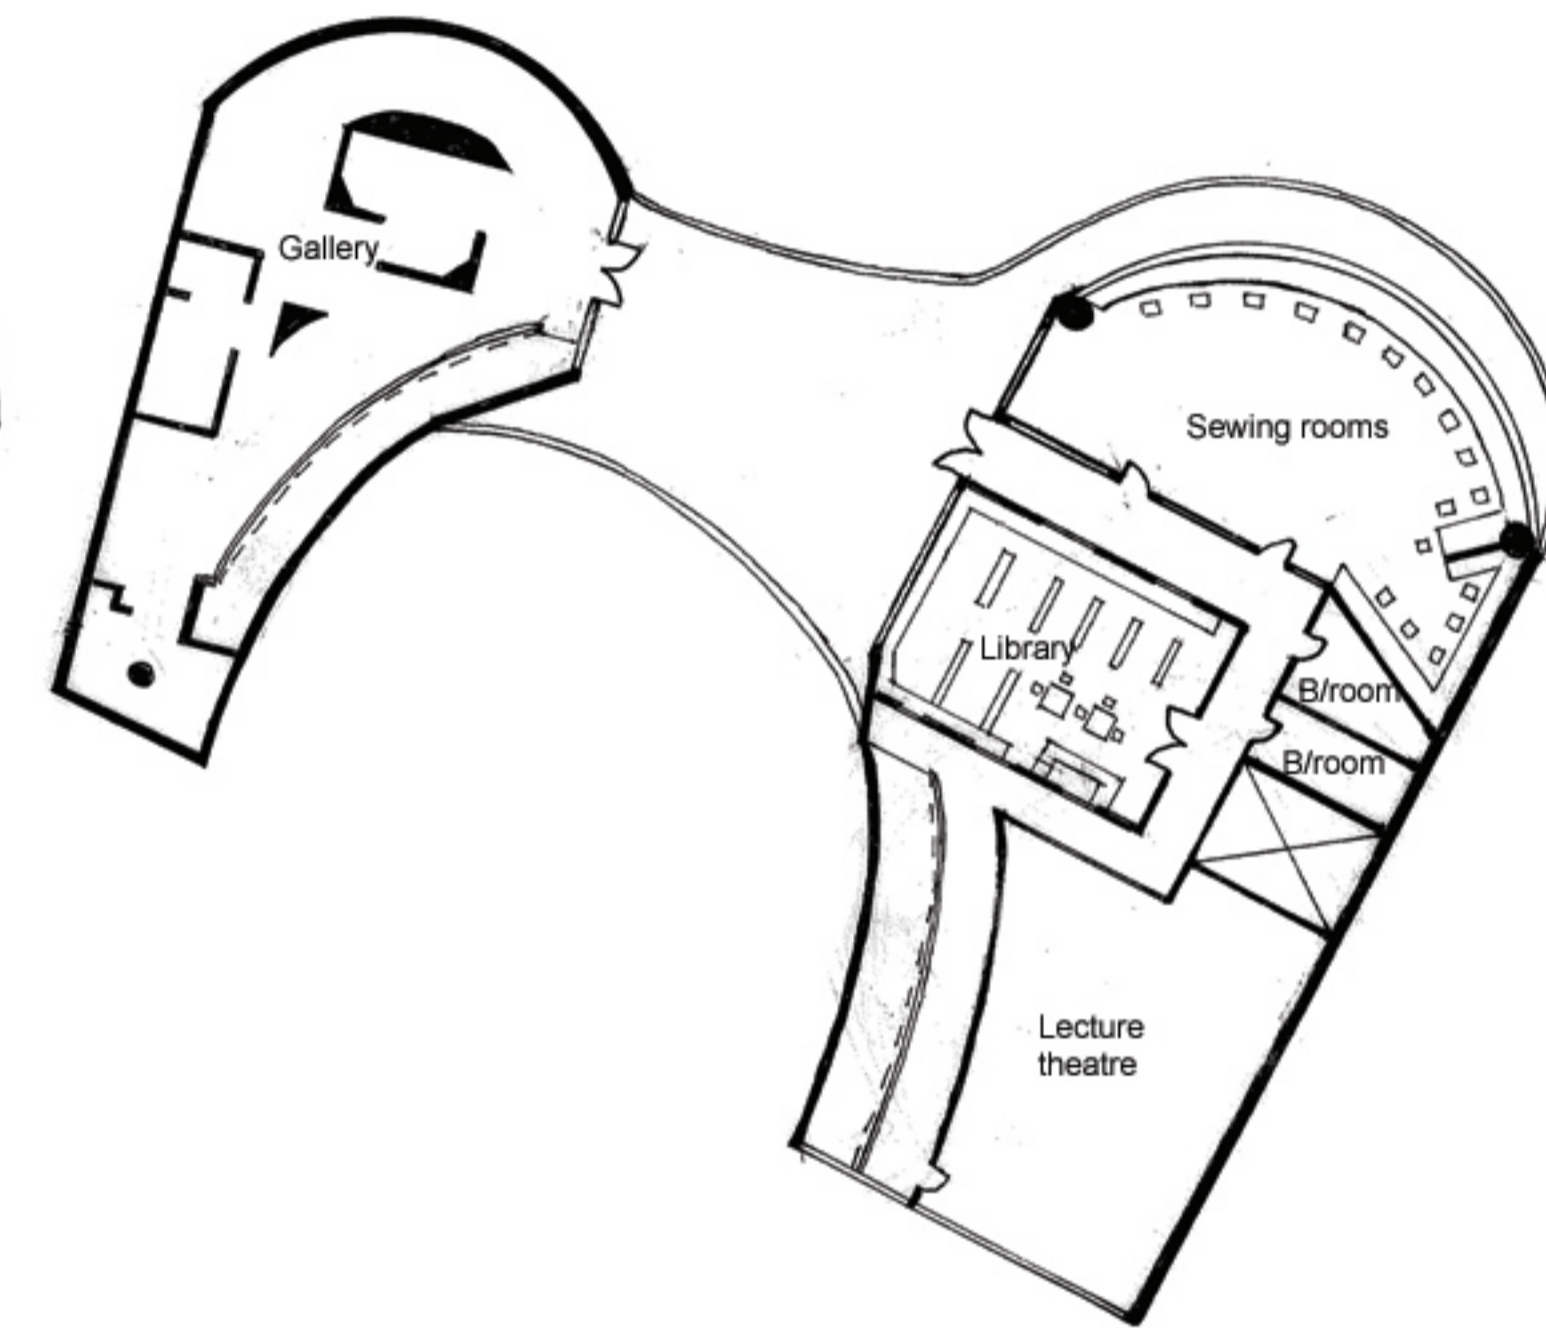

Second floor plan

