

TICKET BOOTH DI VENEZIA K8


JIHYANG HUH 308032454

TICKET BOOTH DI VENEZIA IS SITTING ON PIAZZA SAN MARCO, A GRAND OPEN SPACE FOR PUBLIC.


THIS PROJECT AIMS TO REALIZE A SPACE WHICH NOT ONLY CONTRASTS VENETIAN ARCHITECTURE BUT ALSO BREAKS THE STEREOTYPICAL IMAGE OF VENICE.

ITS ORGANIC CIRCULATION WILL GIVE INTRIGUING EXPERIENCES OF MOVEMENT FROM GROUND TO SUB-GROUND LEVEL.


TICKET BOOTH DI VENEZIA OFFERS TICKETS TO PERFORMANCES, FILMS AND FESTIVALS HELD THROUGHOUT VENICE.

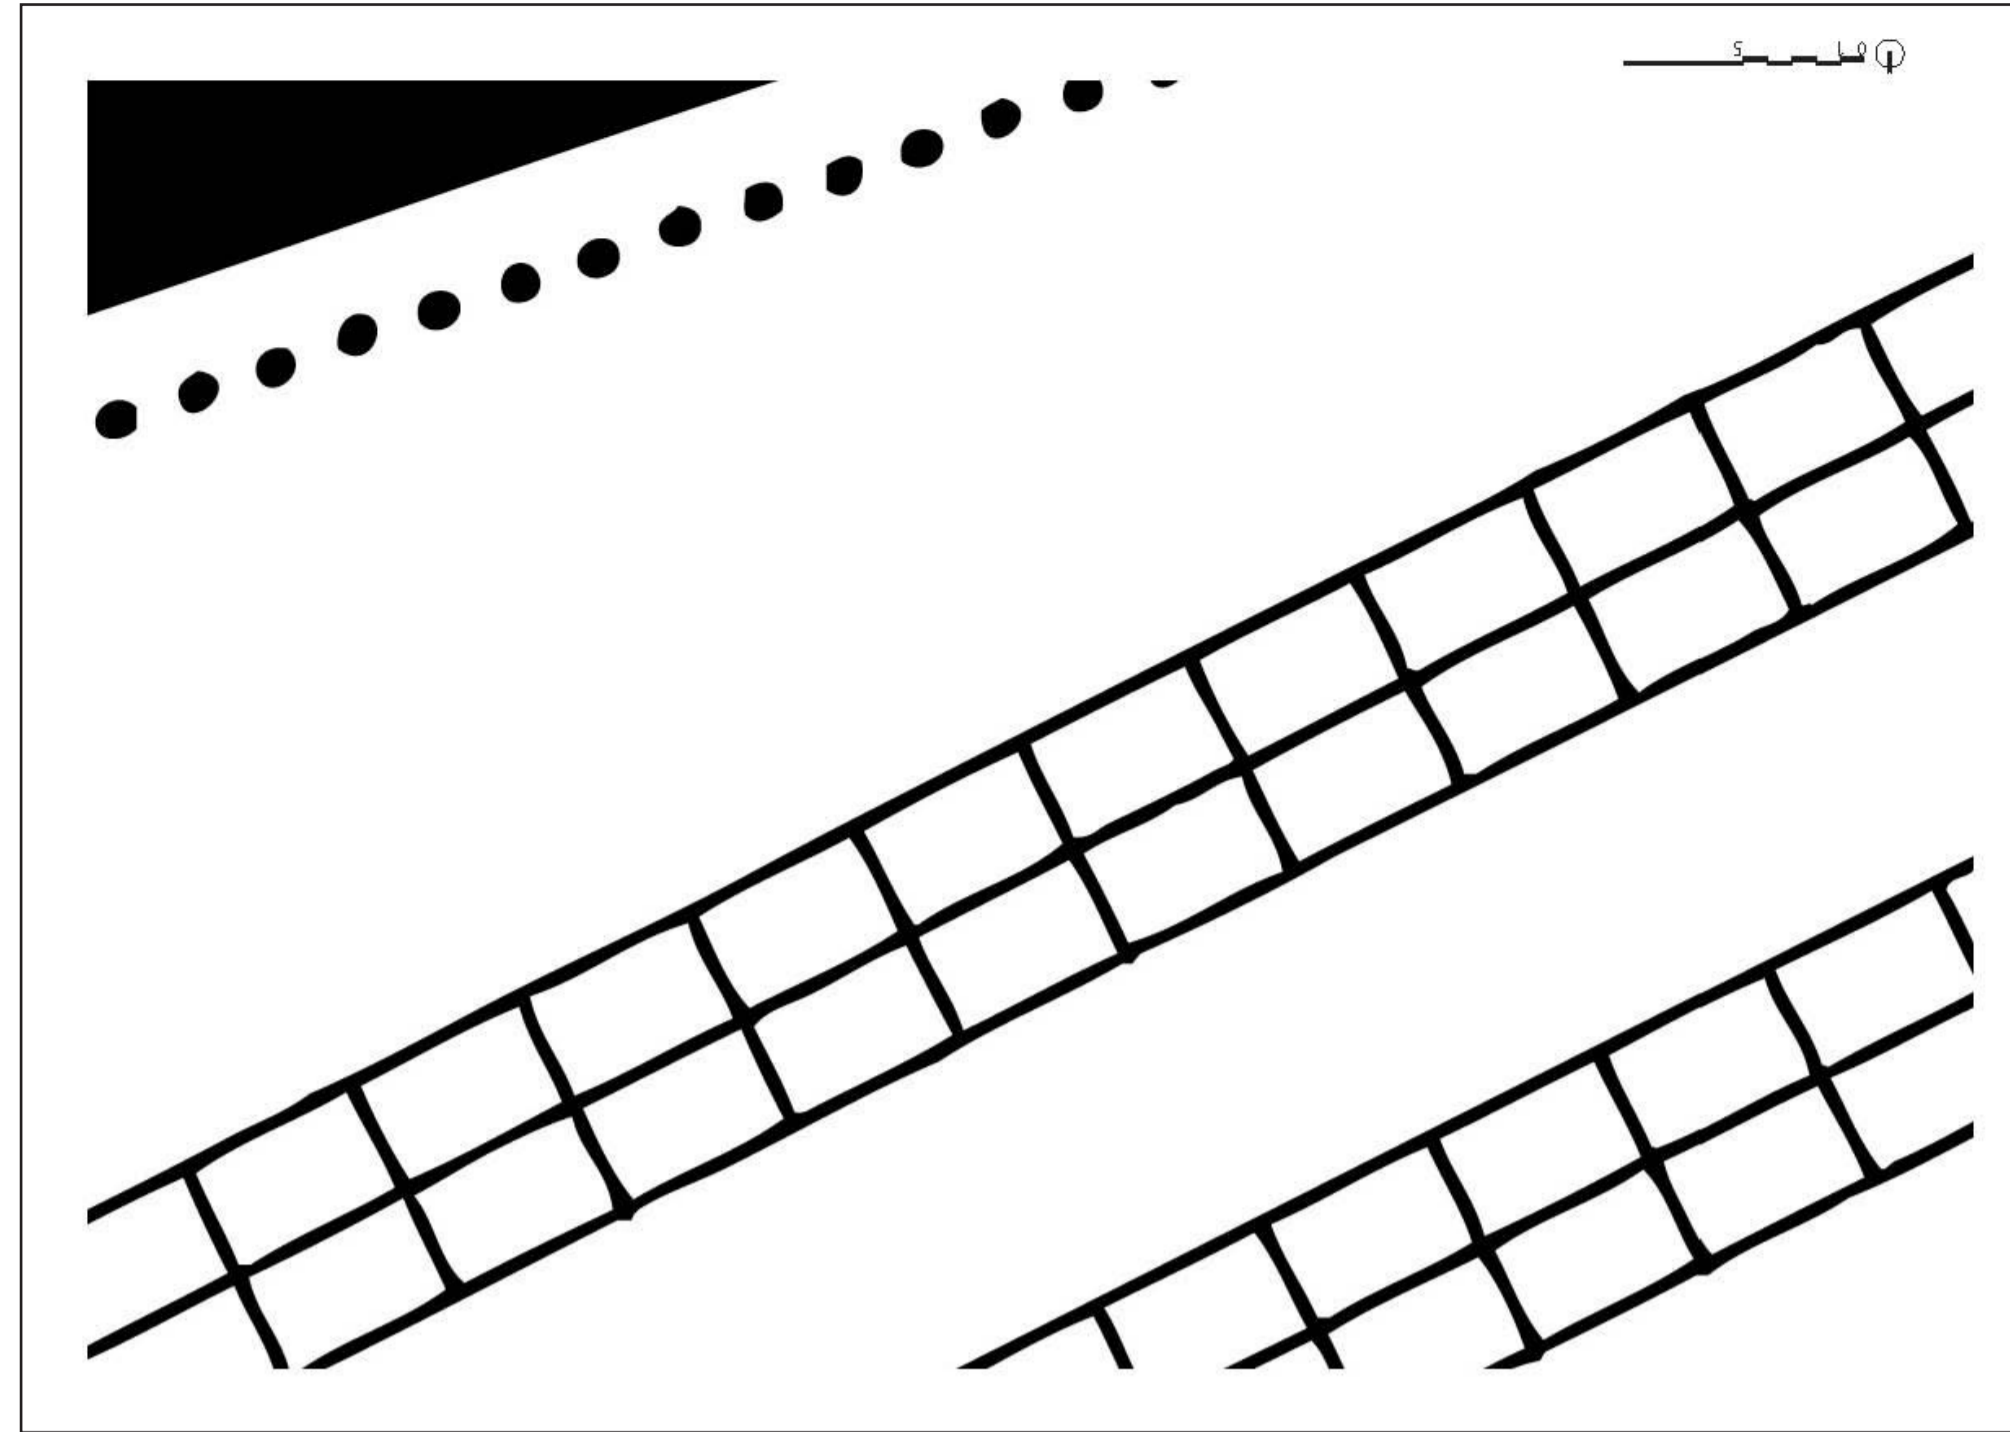


SITE PLAN 1:500

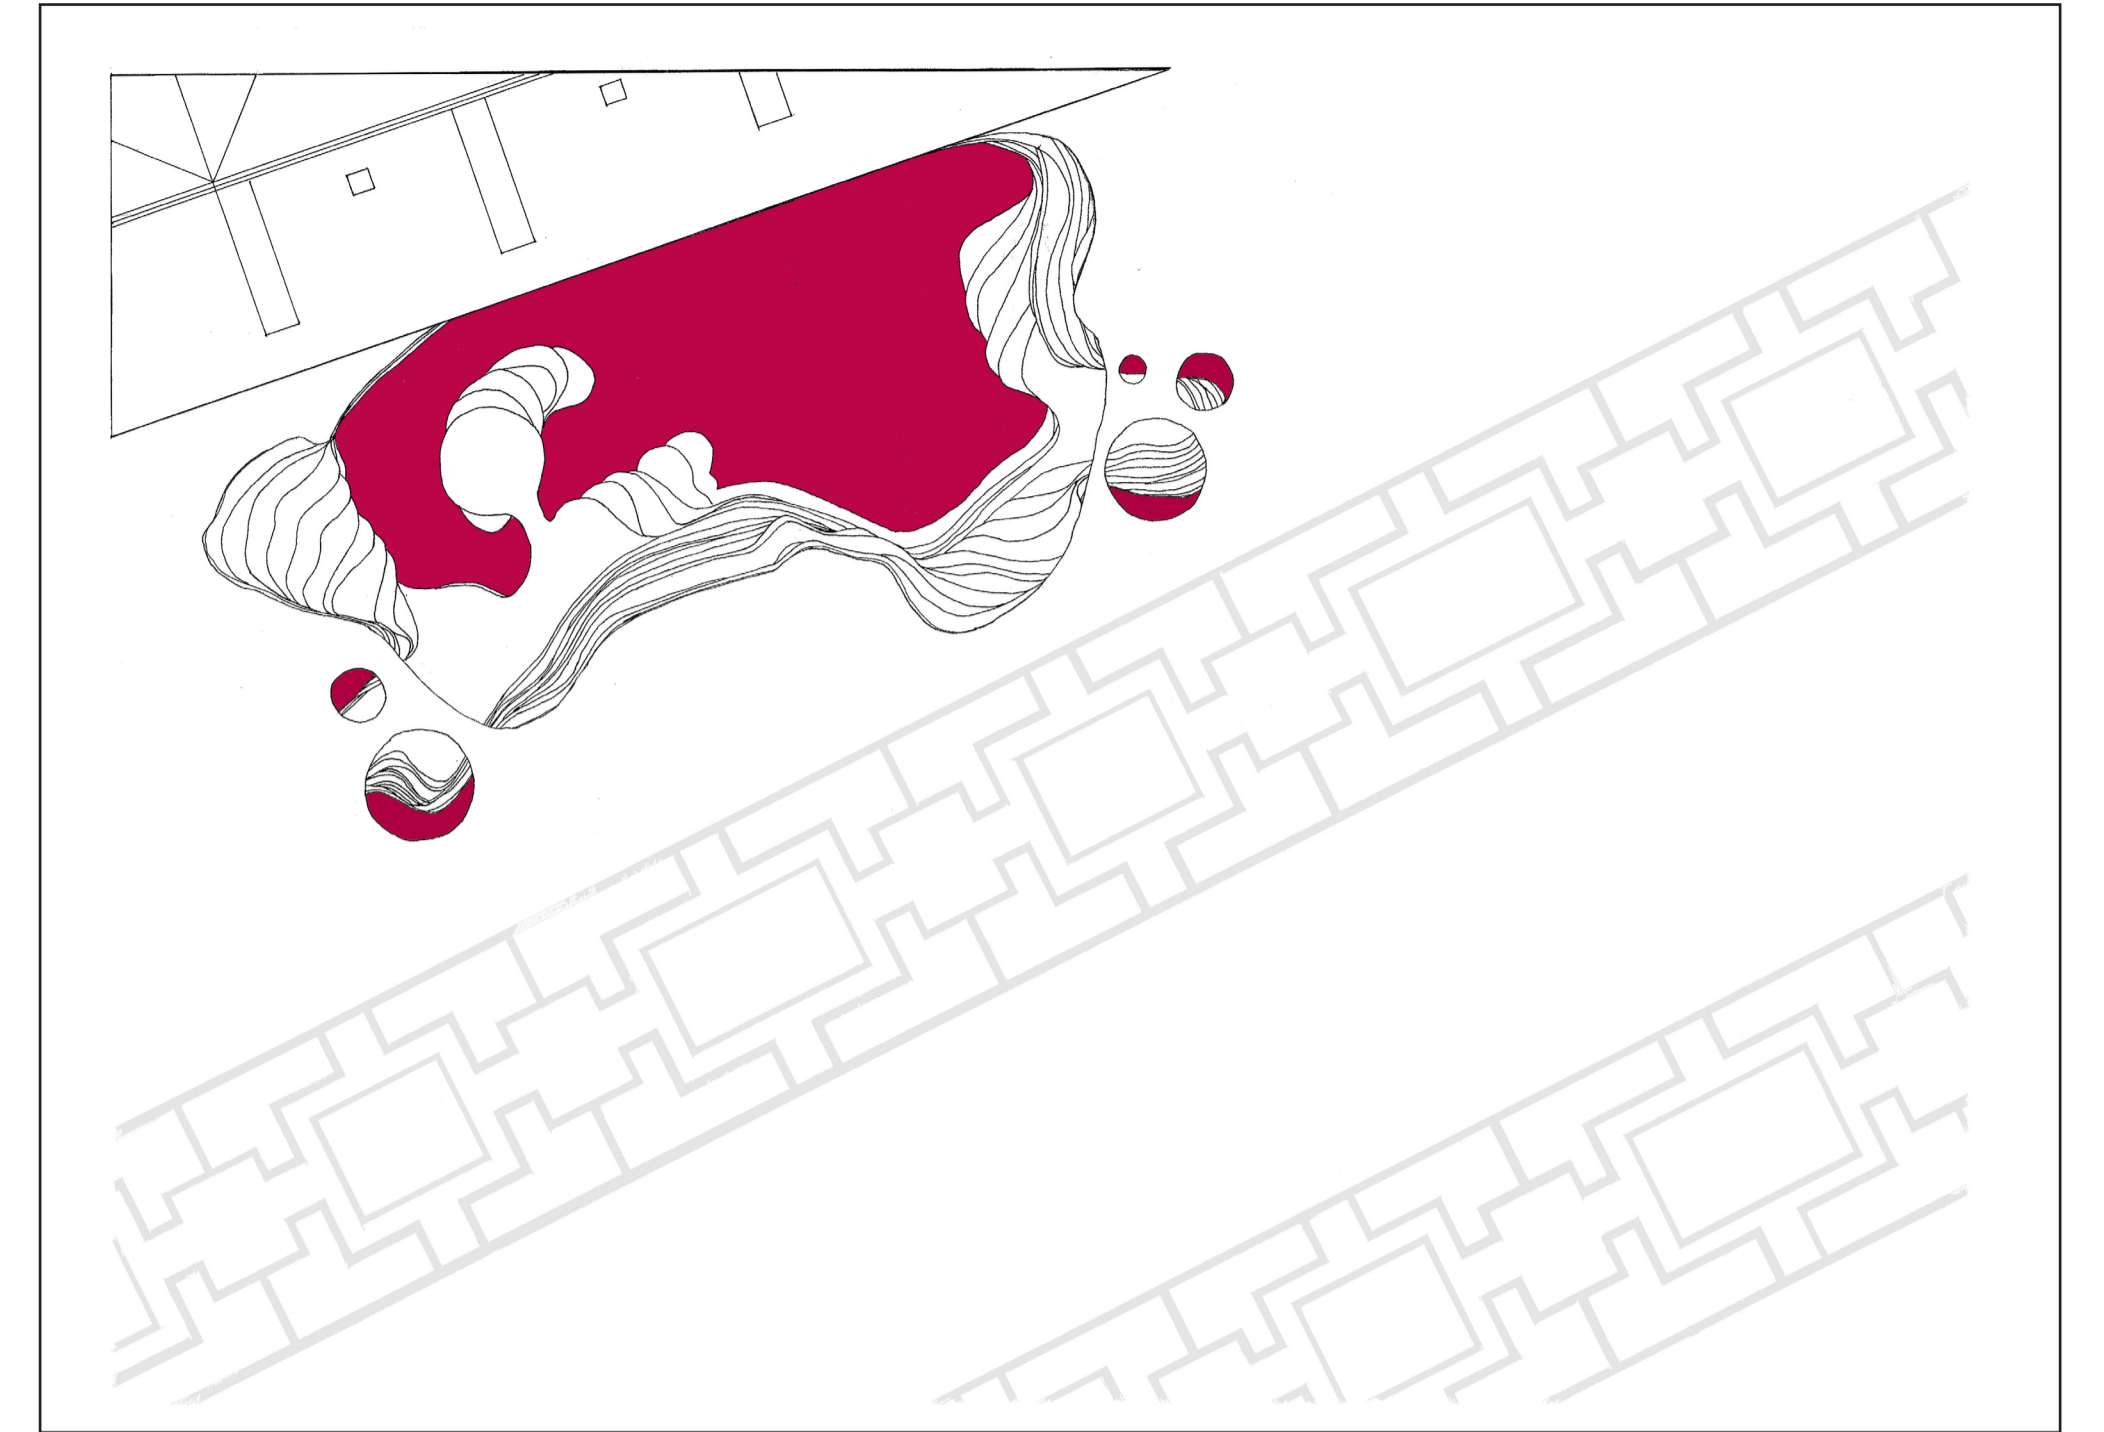



AERIAL VIEW 1:500

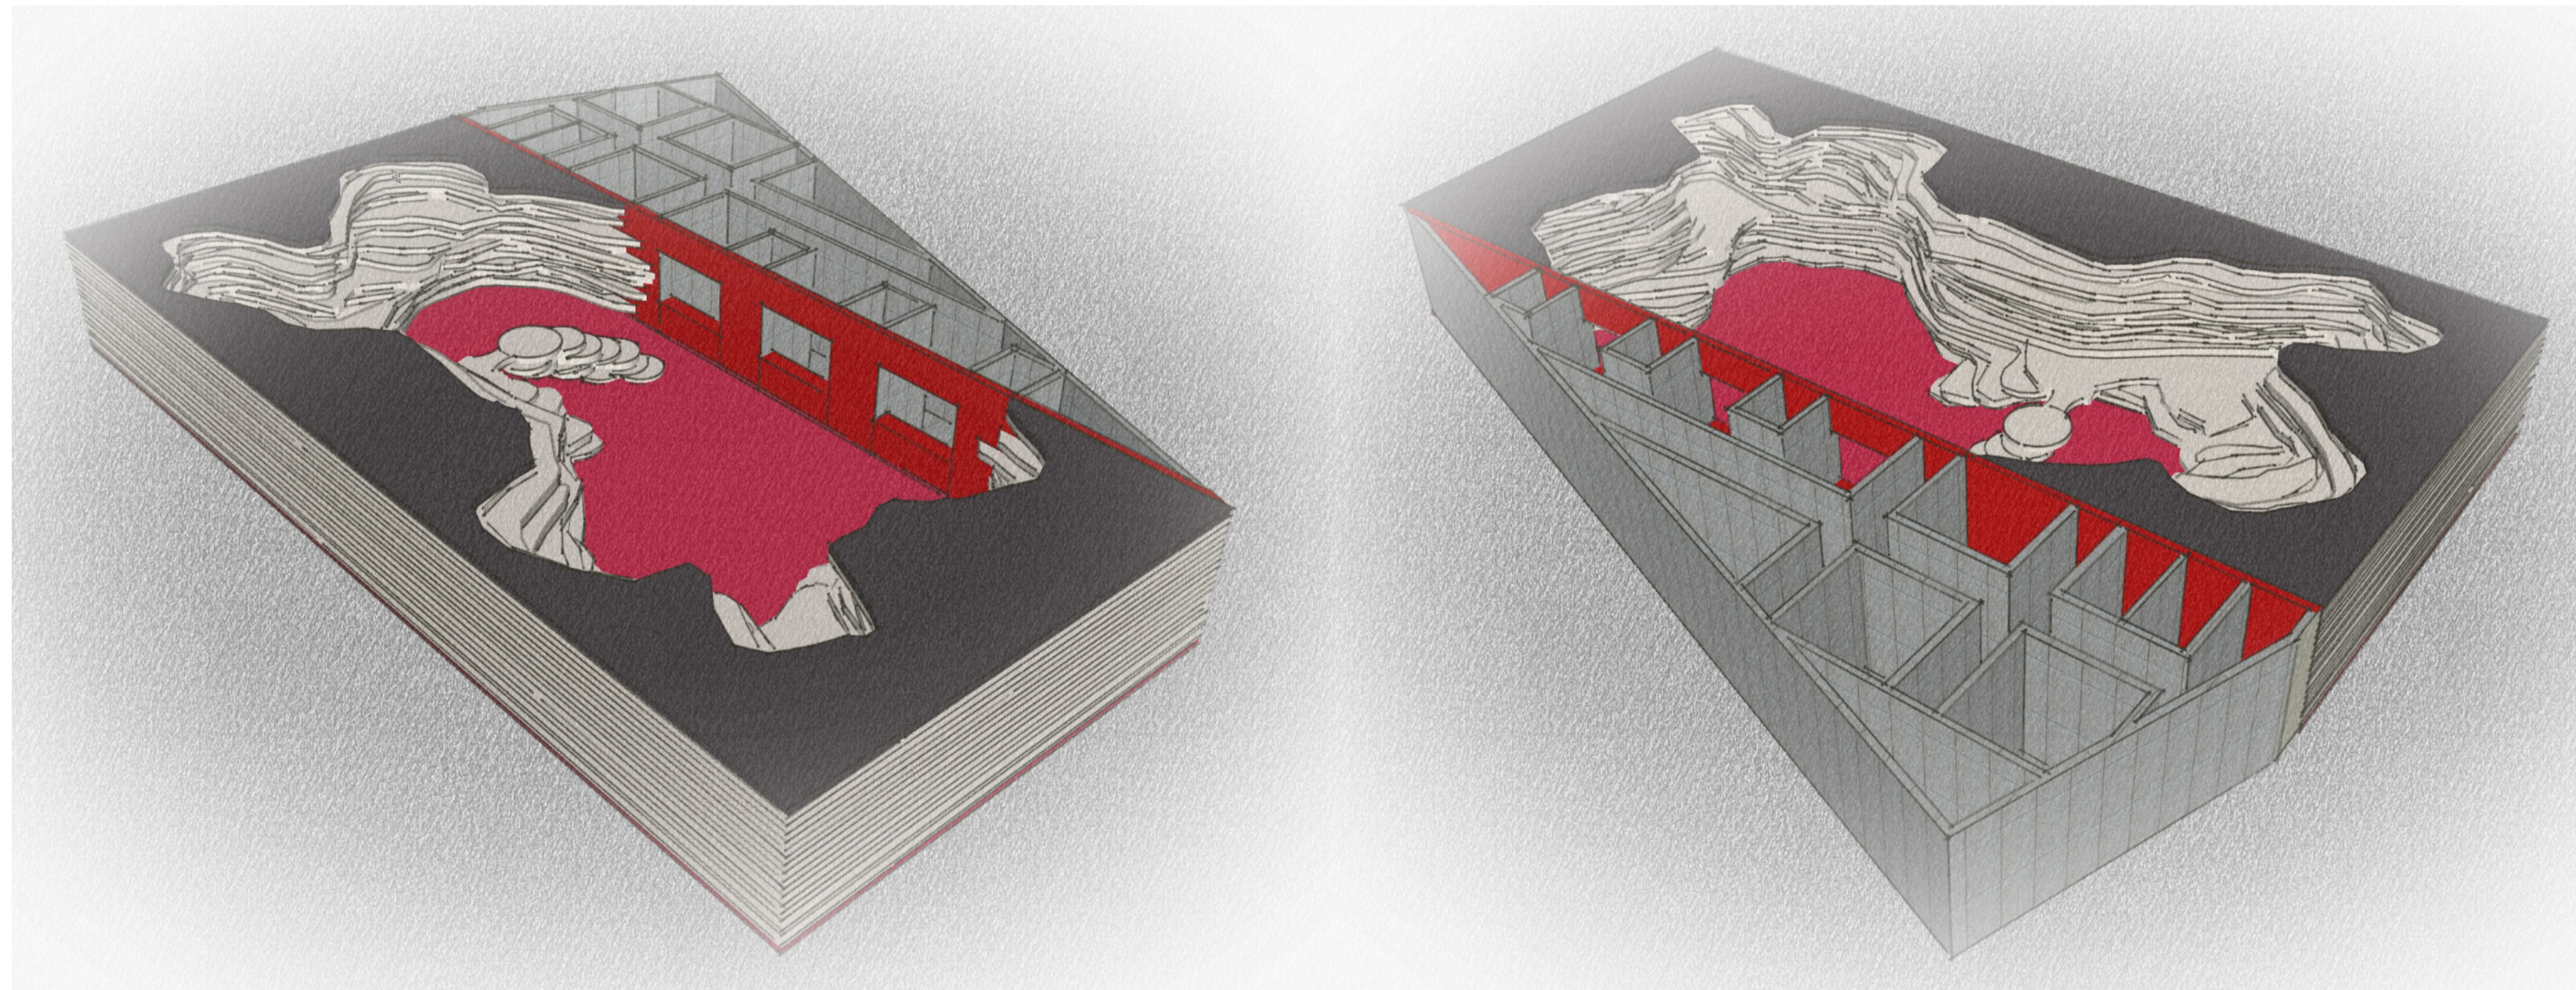


3D MODEL 1:200

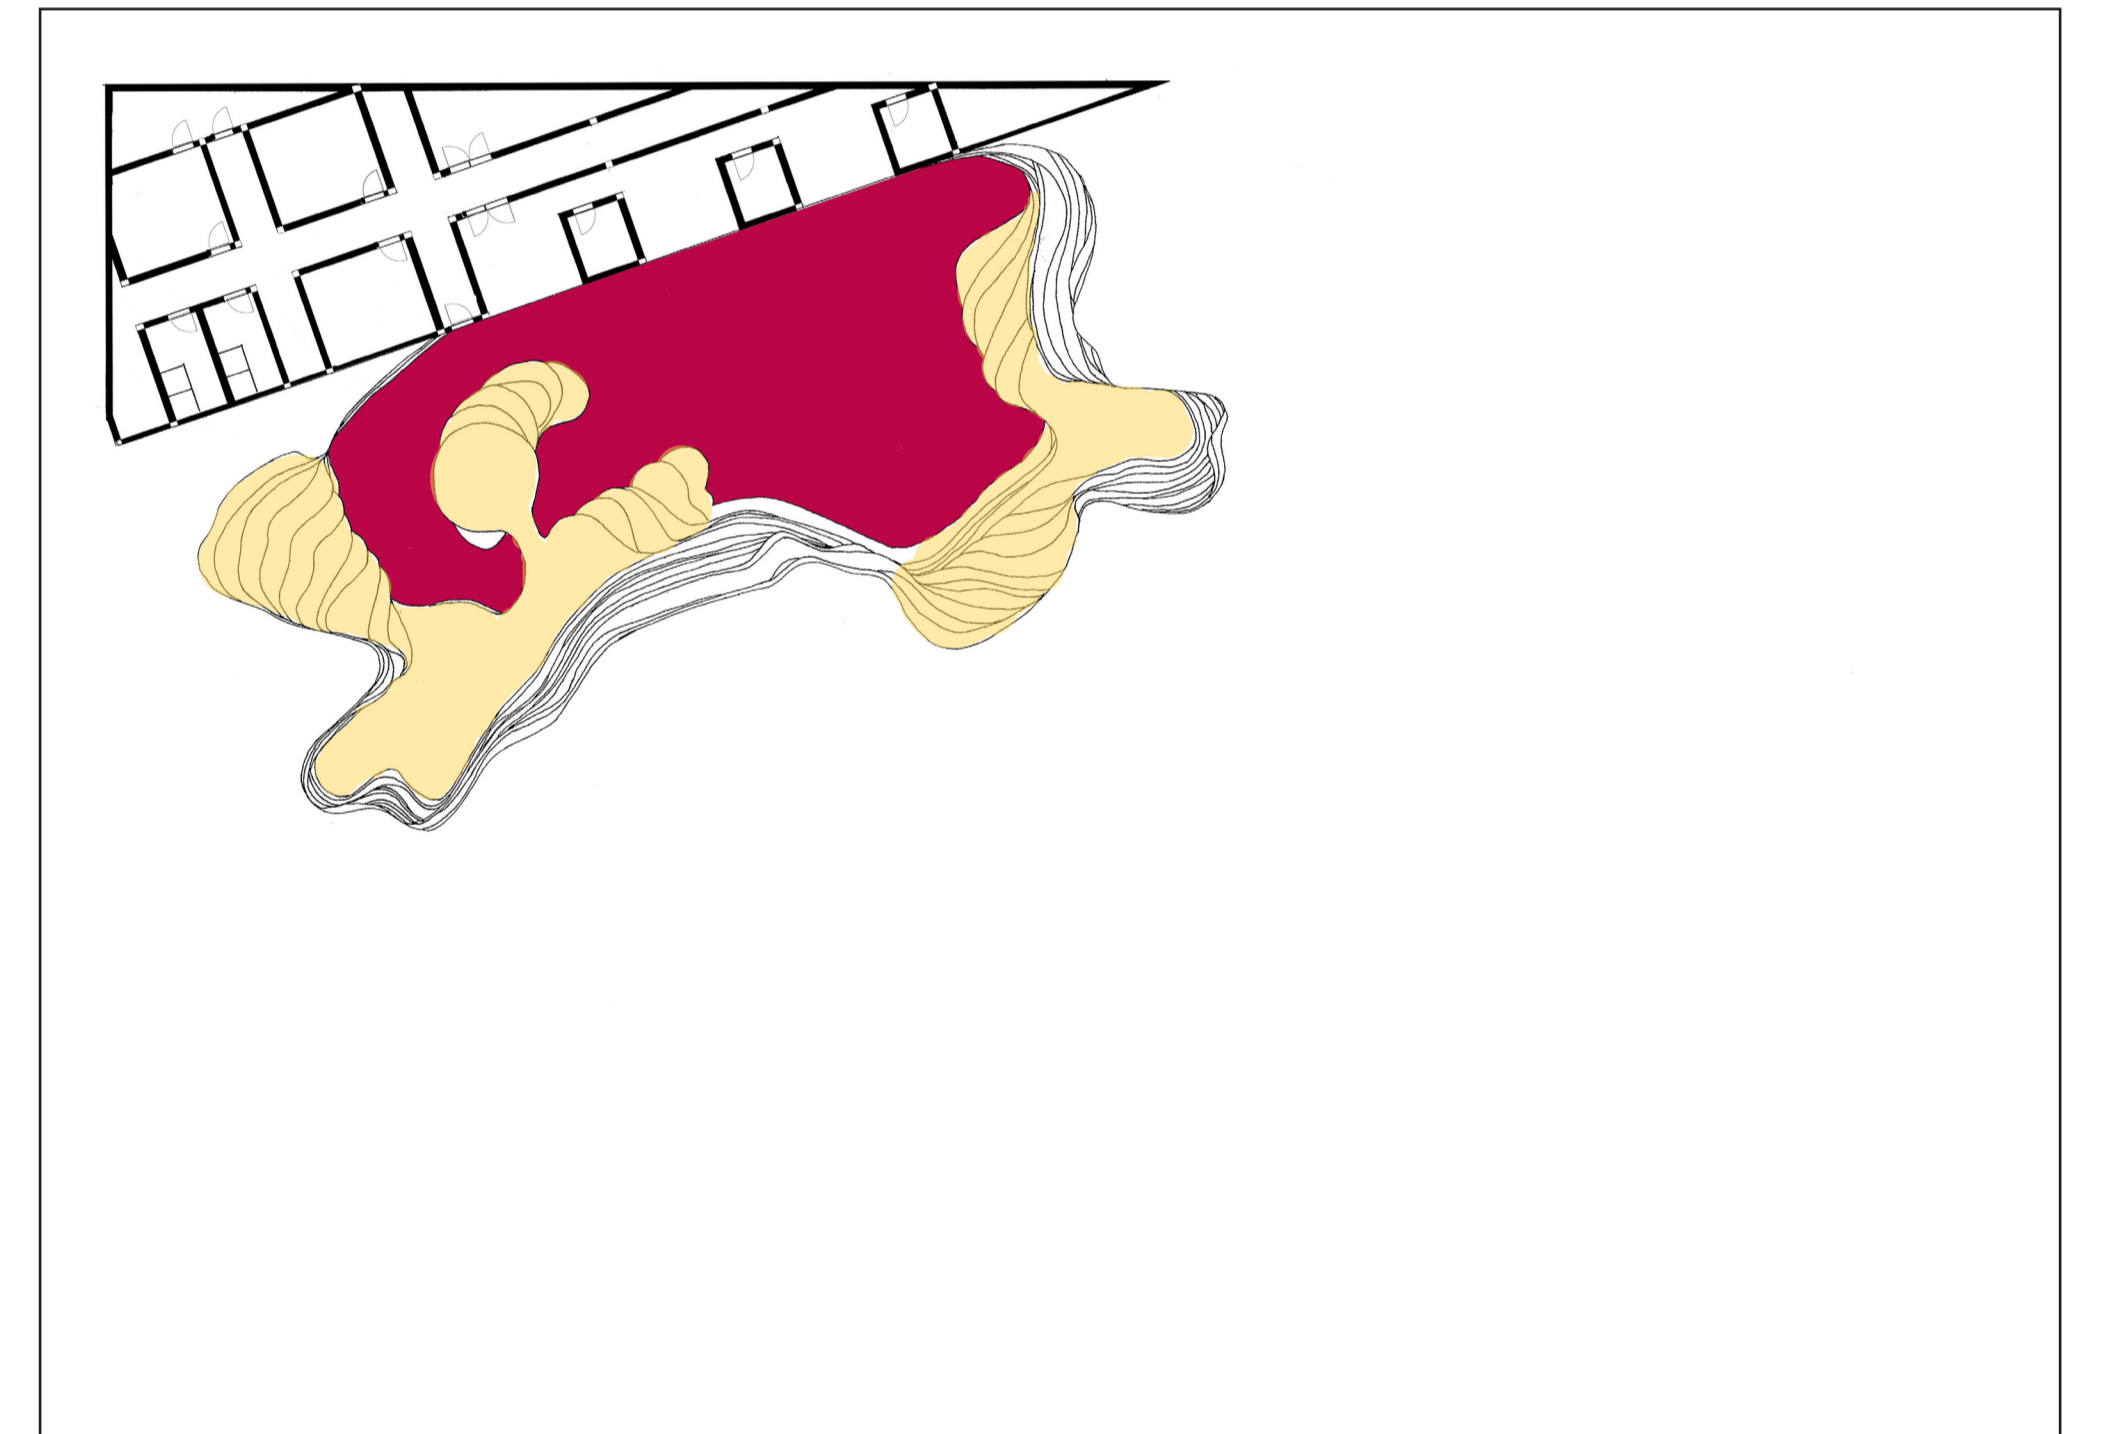

PLAN 1:500

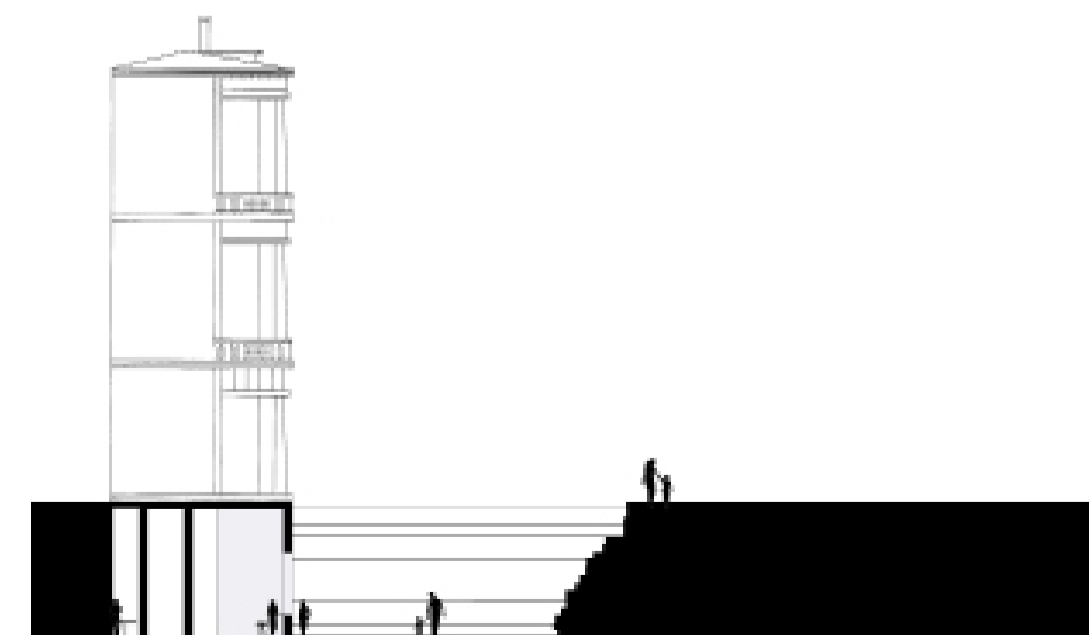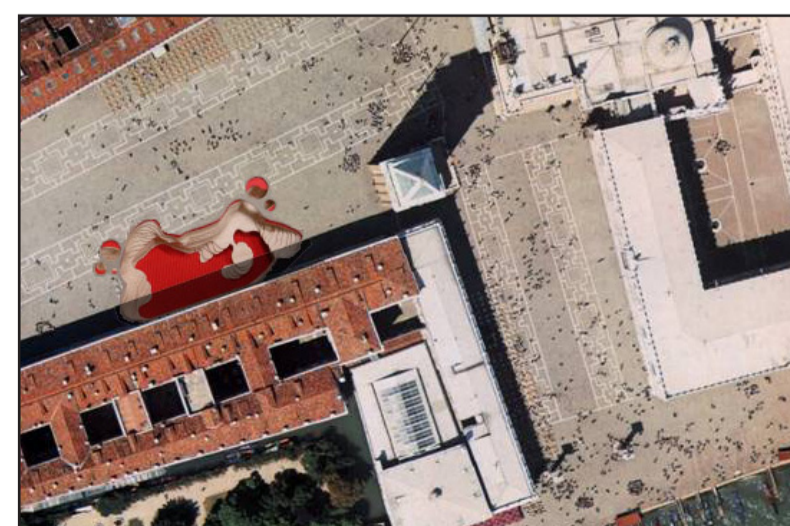

SECTION A 1:500

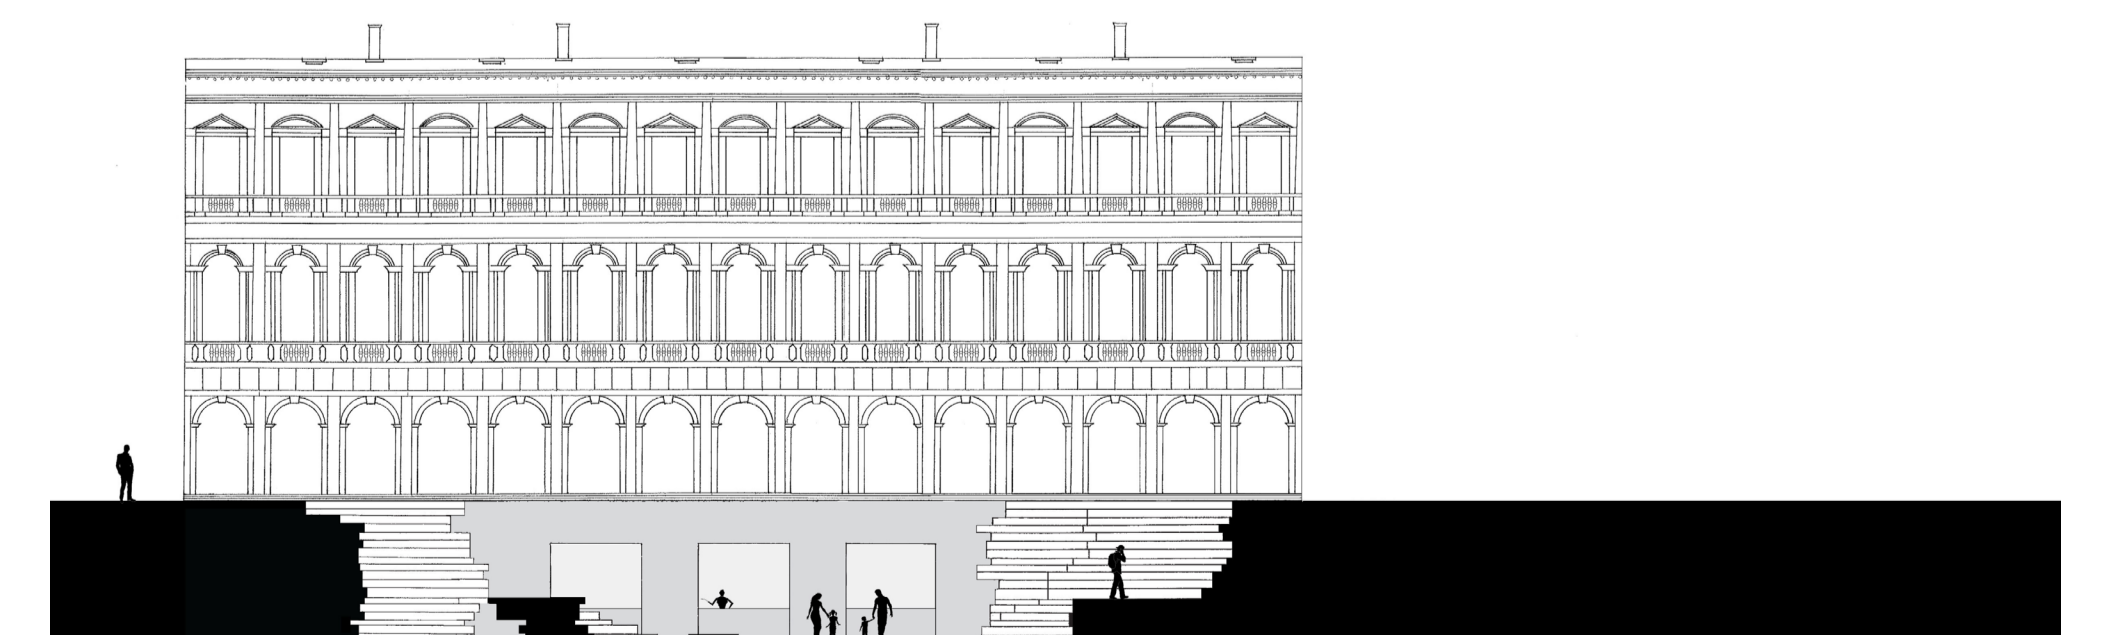

SECTION B 1:500