


the labyrinth


noa hackett 309220939




B1  
AERIAL PLAN 1:200

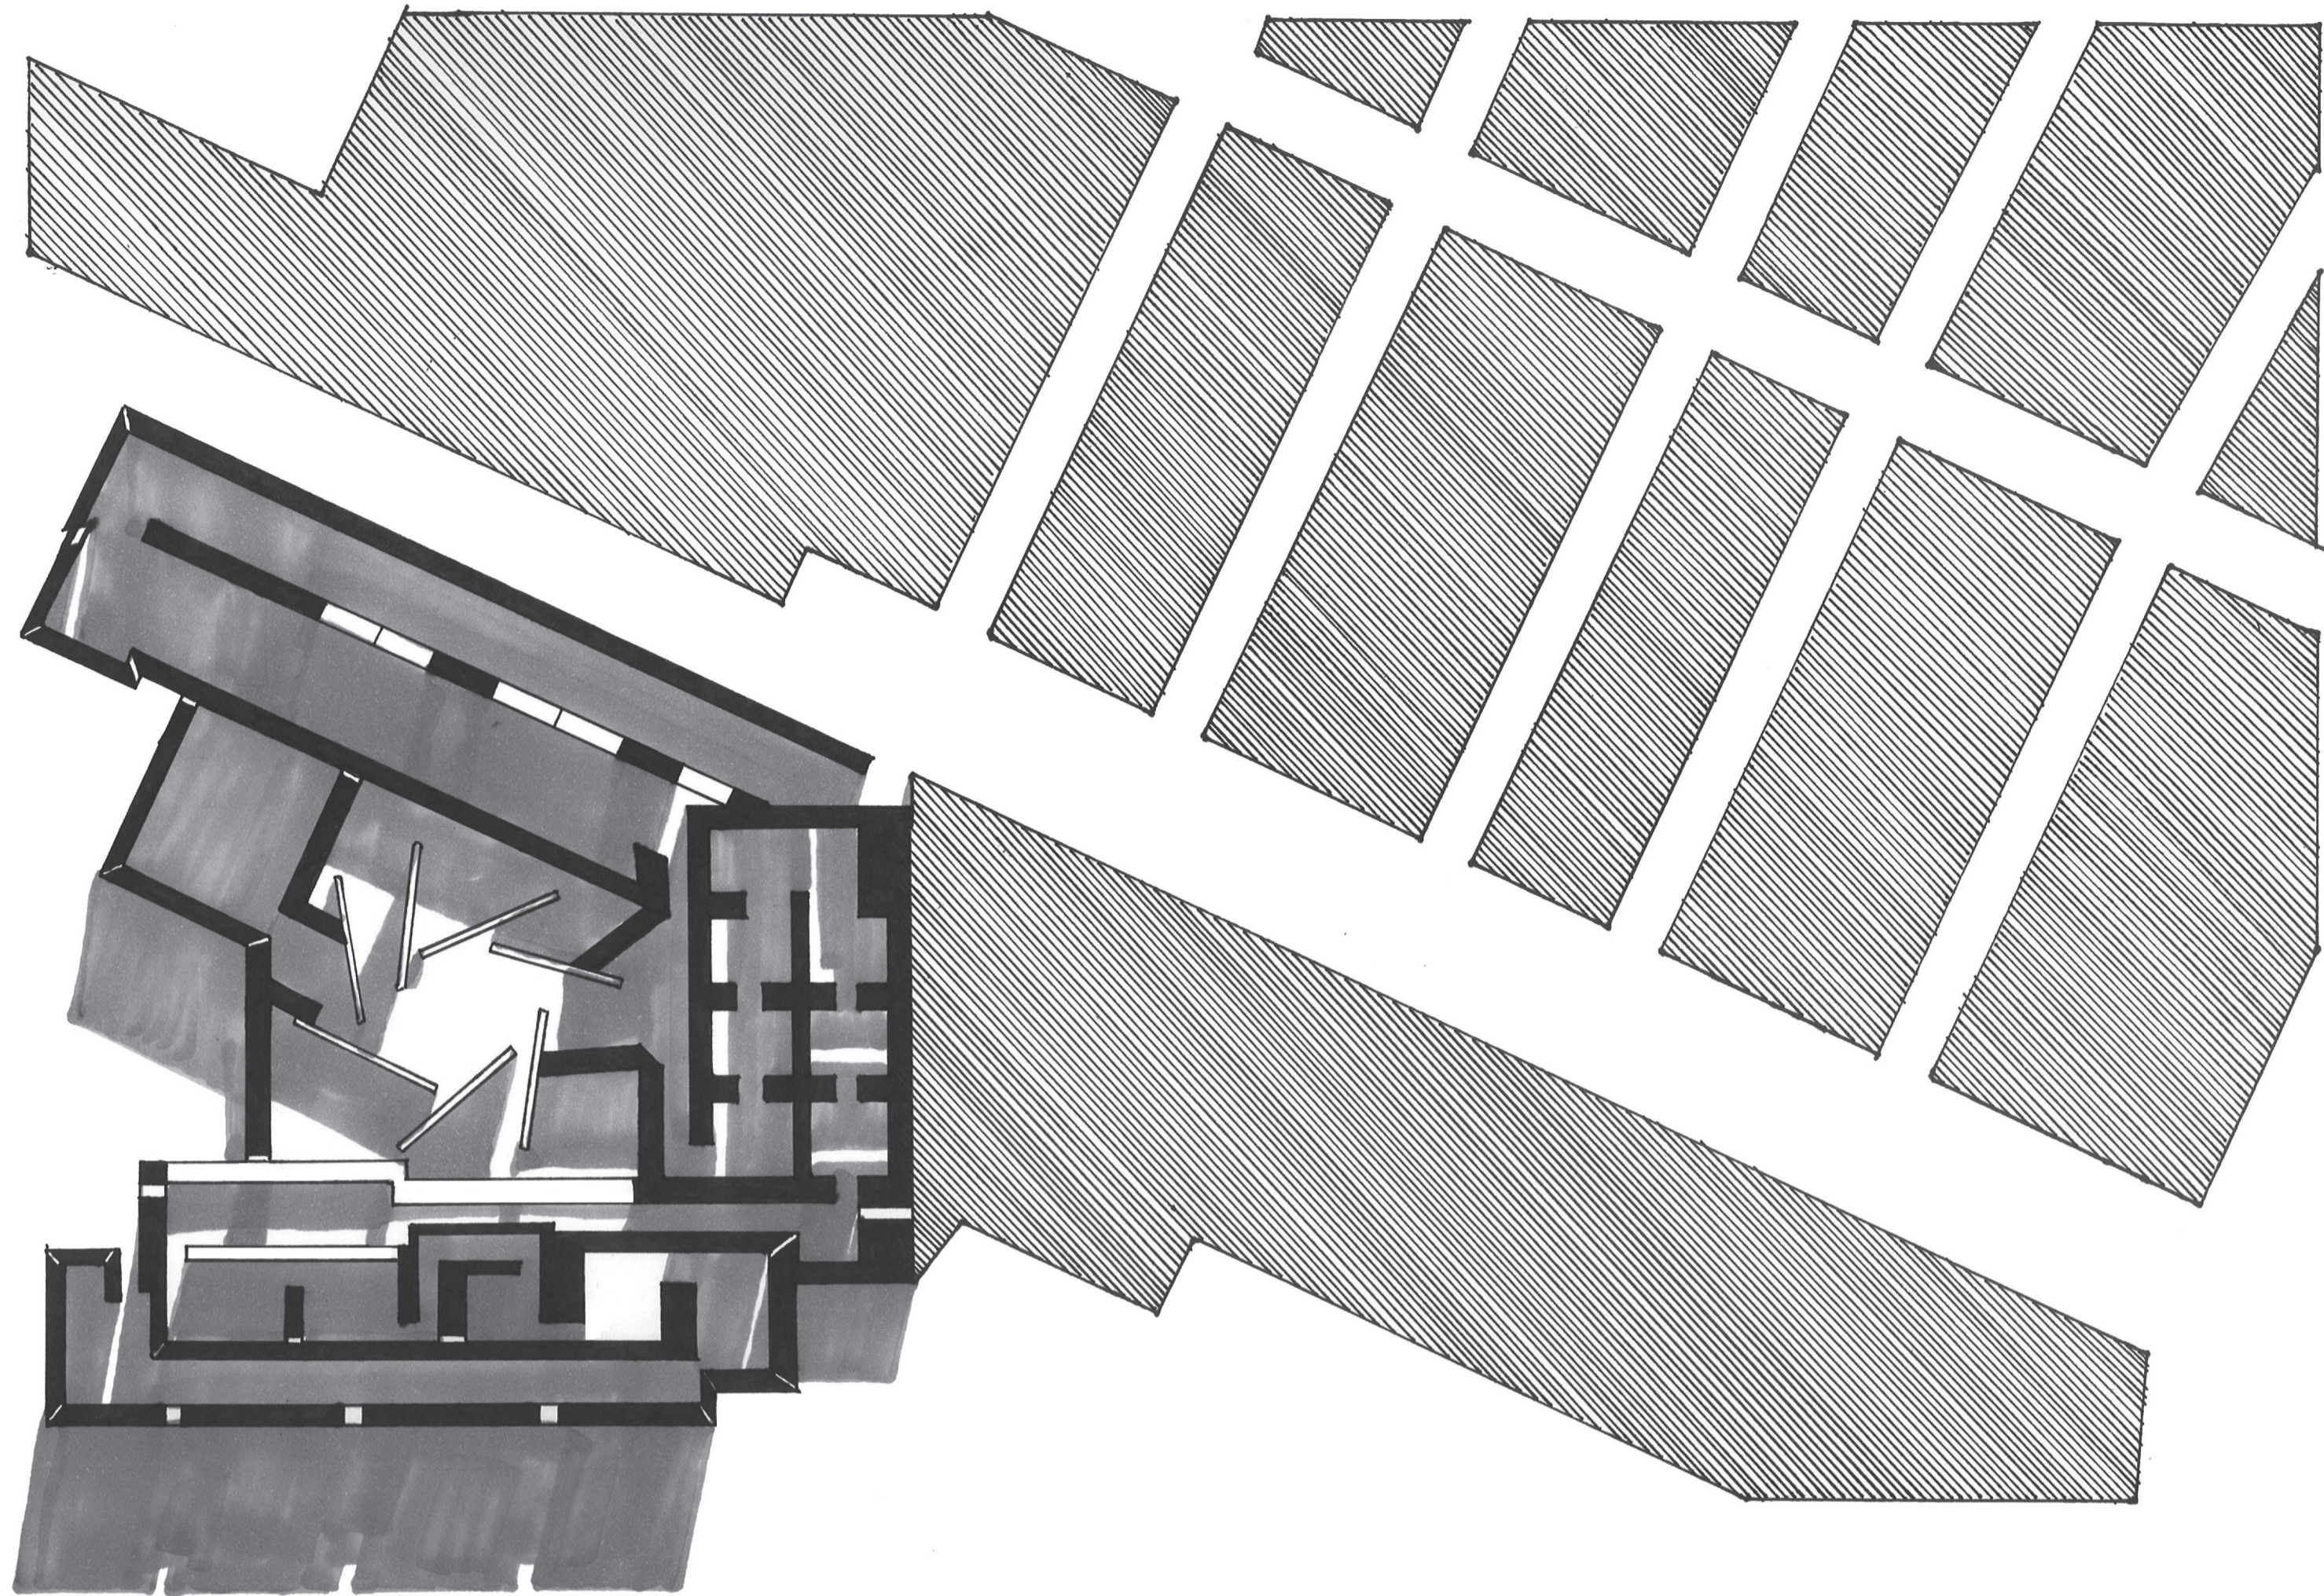

LOCATION PLAN 1:10000

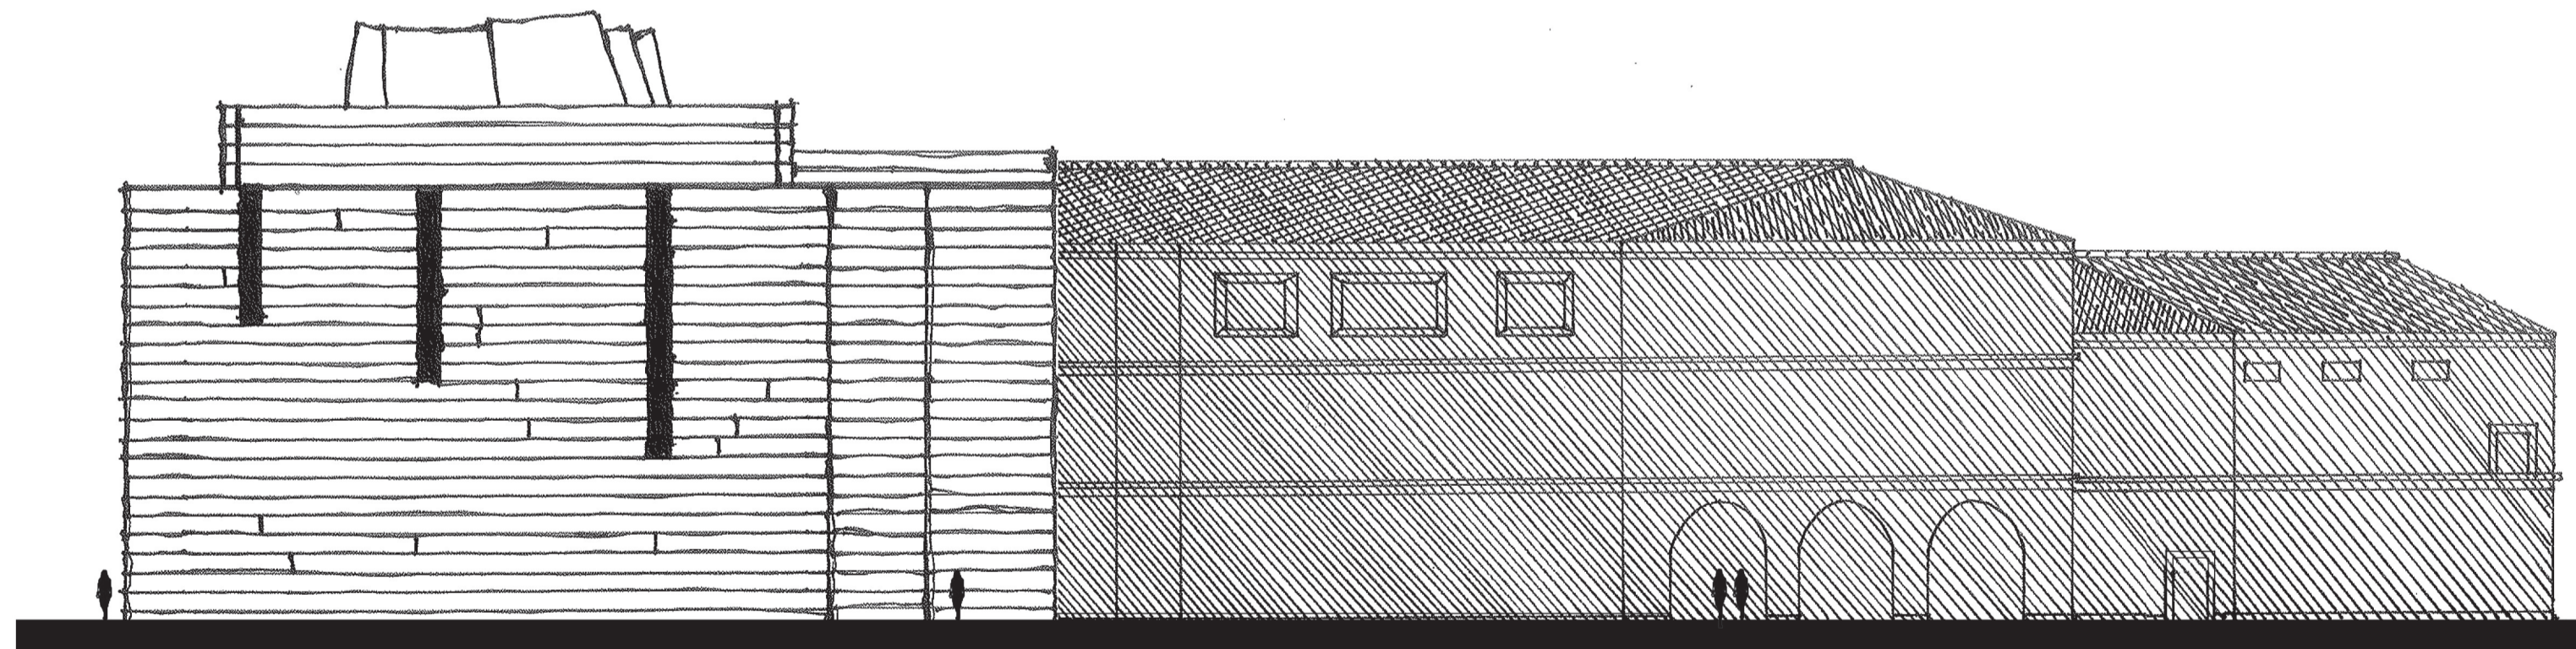

ELEVATION 1:200

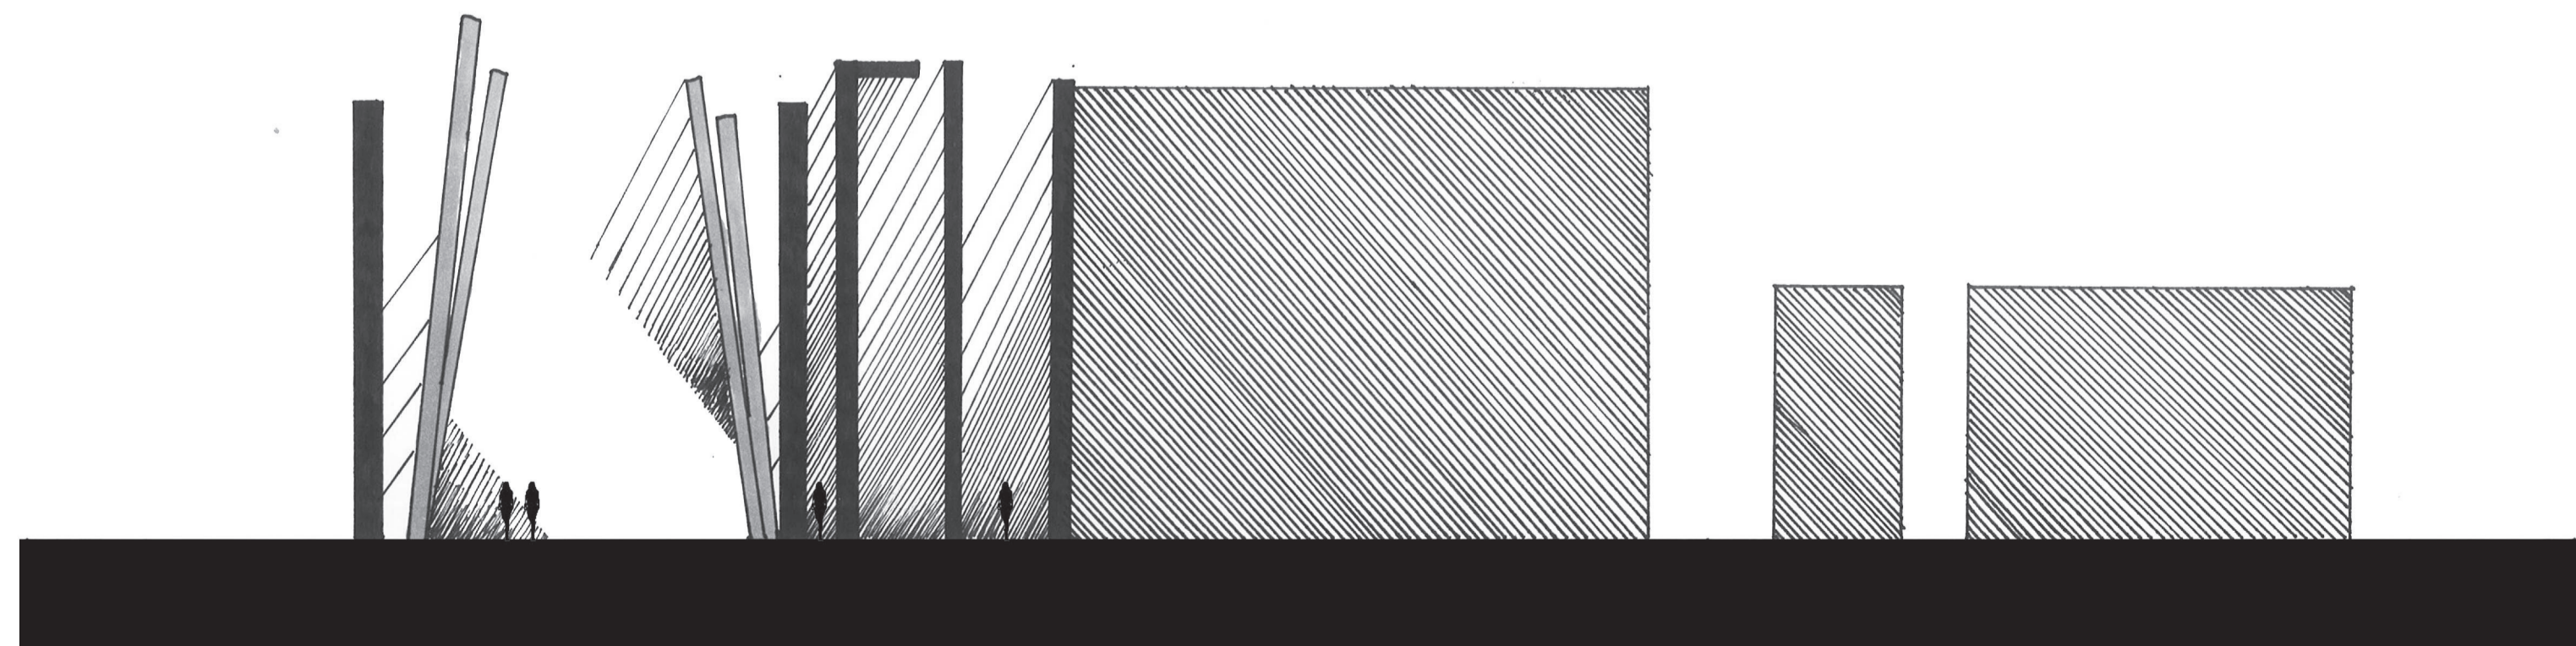

SECTION 1:200

