

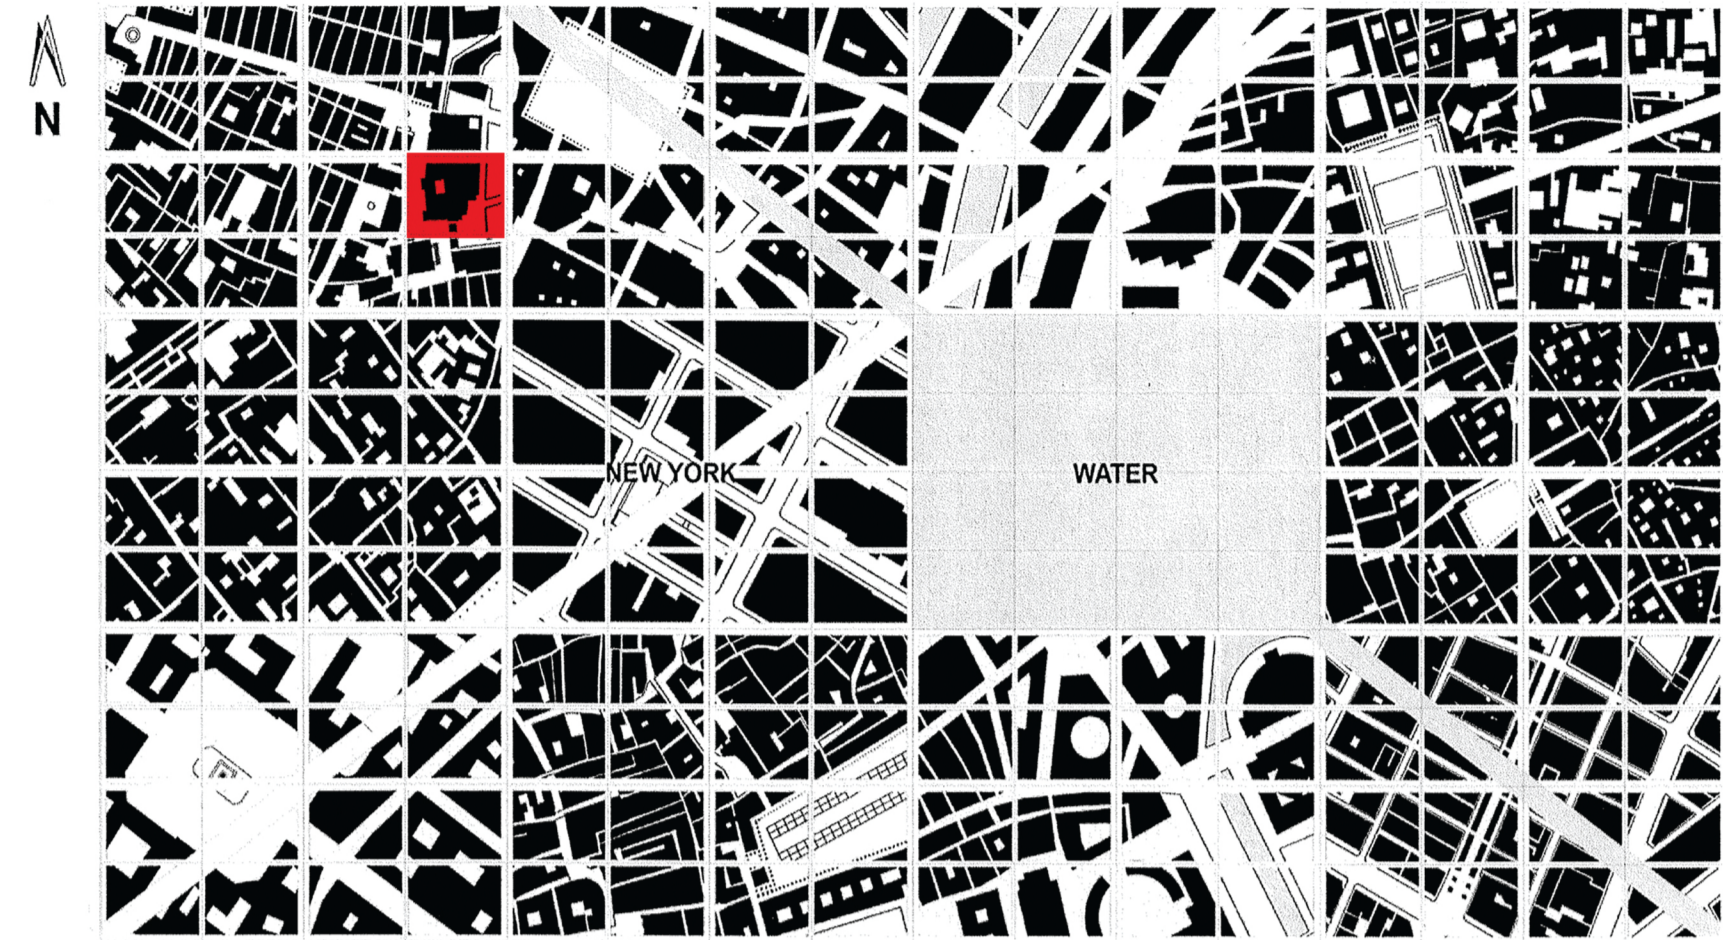
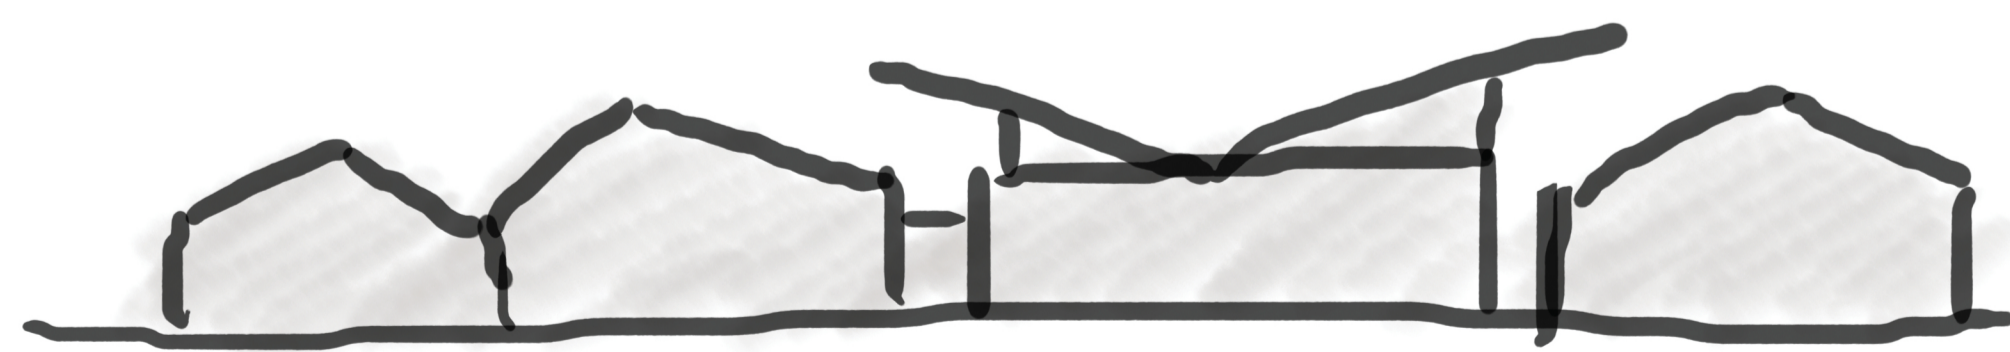


Dubrovnik Music Conservatory


LiHeng Li
SID 309258650
Block C4

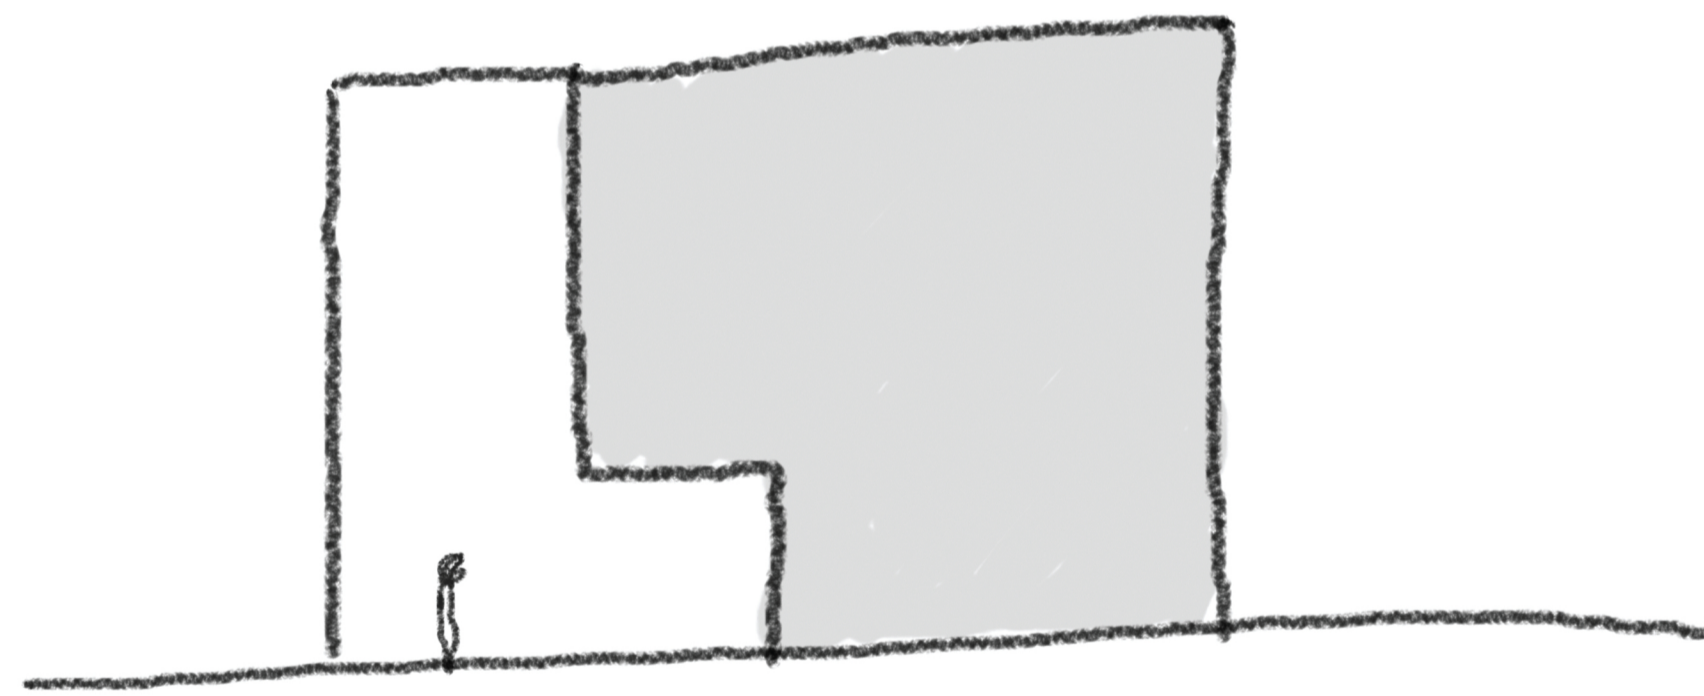


This project is a music conservatory for the city of Dubrovnik. Each year, Dubrovnik attracts world-class classical musicians to its chamber music festival. The building aims to promote music in Dubrovnik and strengthen its reputation as a place of culture by providing facilities such as a recital hall, practice rooms and teaching studios. The building consists of two facades treated with different materials. The inner facade encloses the actual building and is lined with stone to reflect the surrounding environment. The outer facade is composed of glass. The space in between acts as an atrium for the ground floor which houses the main performance hall. This design gives the illusion of a changing facade. During the day, the outer face reflects light, emphasizing the glazed exterior. By night, the interior lights of the building reveals the inner facade of stonework.

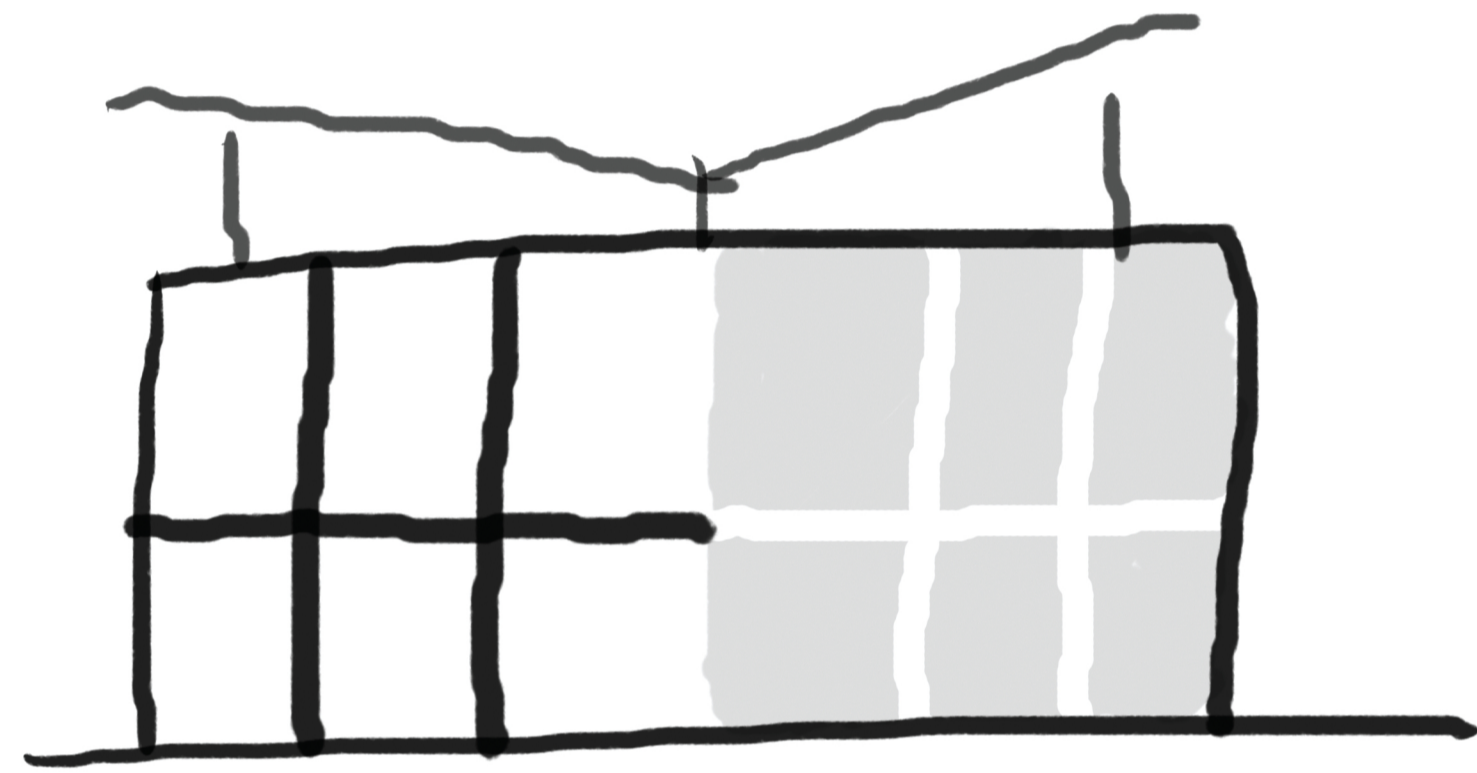

abstract diagrams

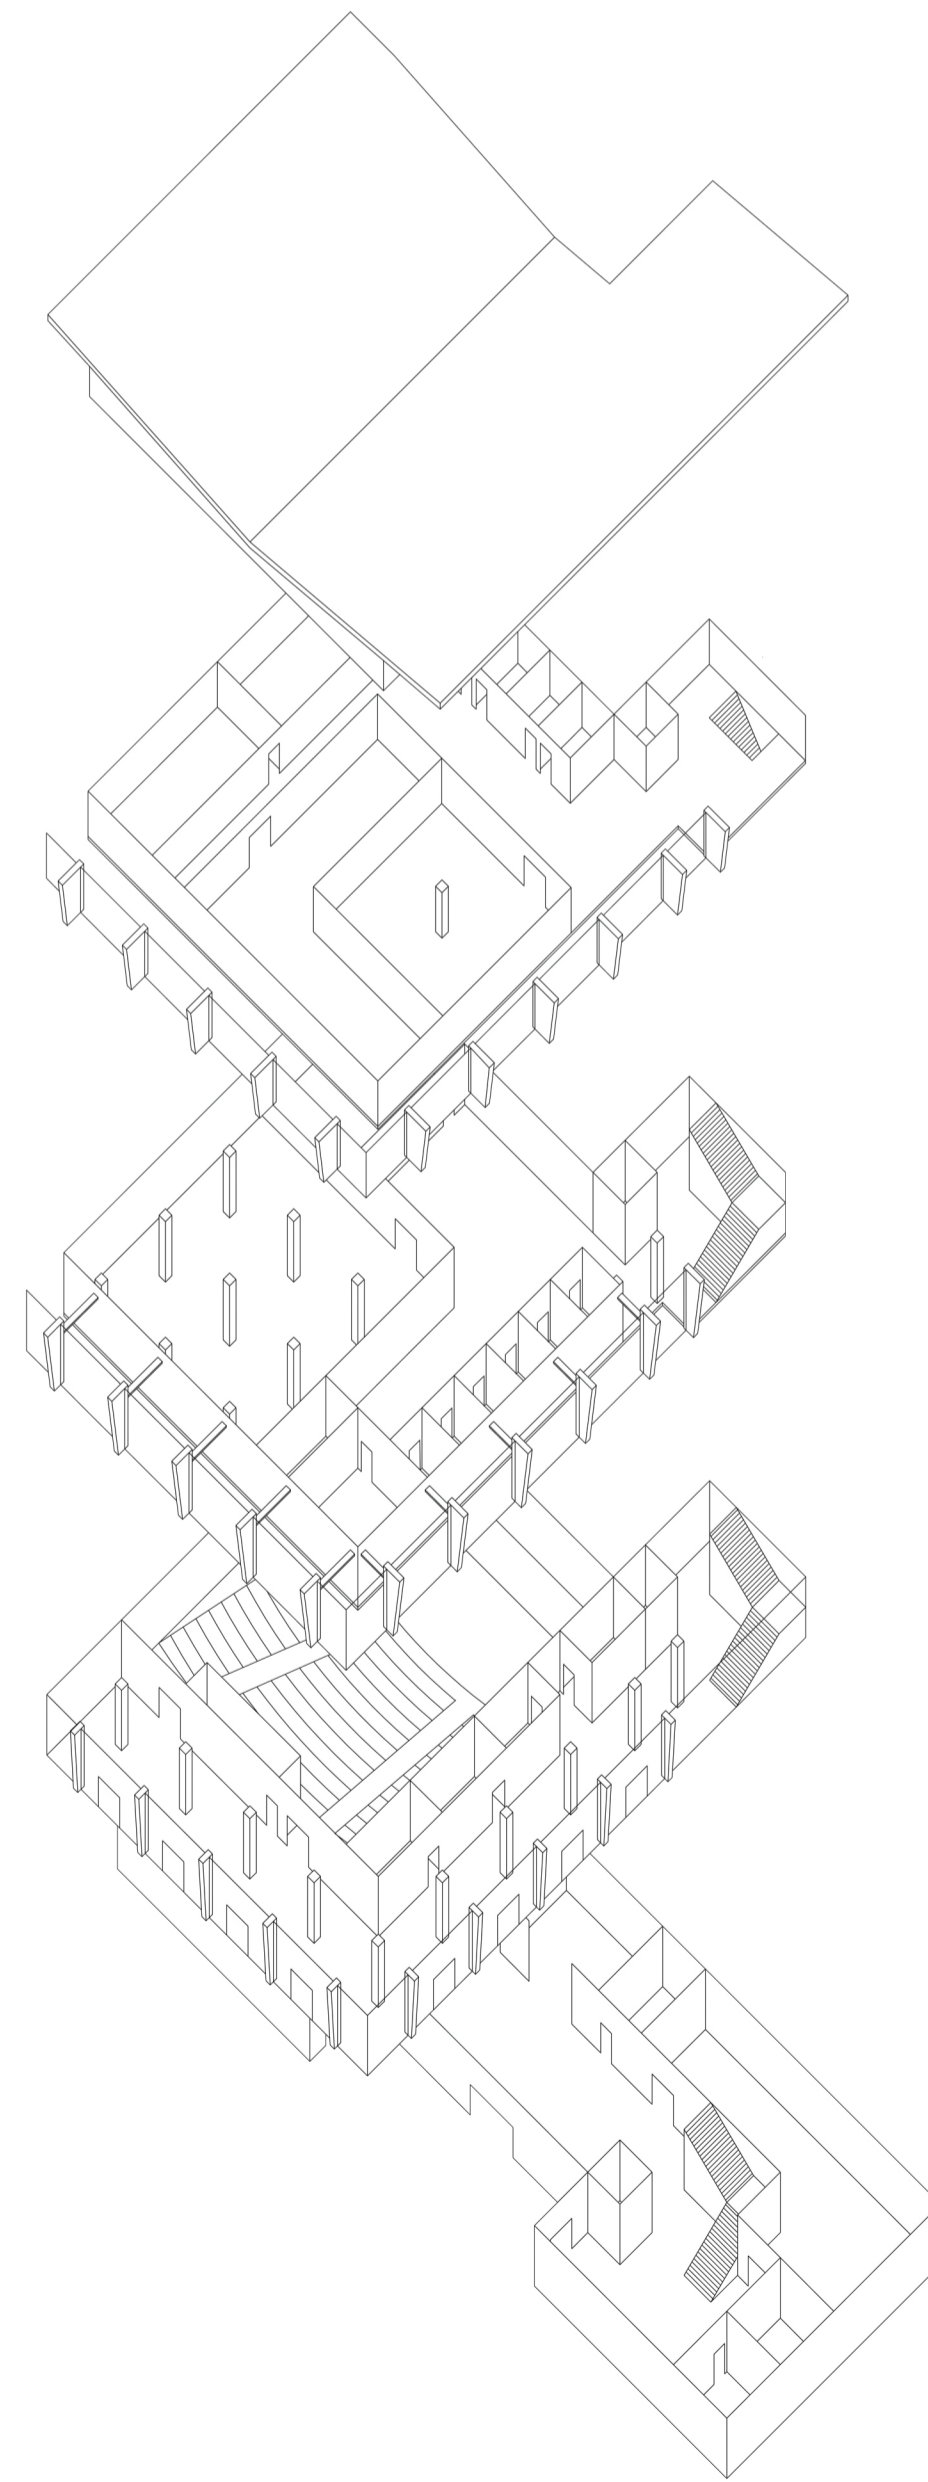

axonometric 1:500

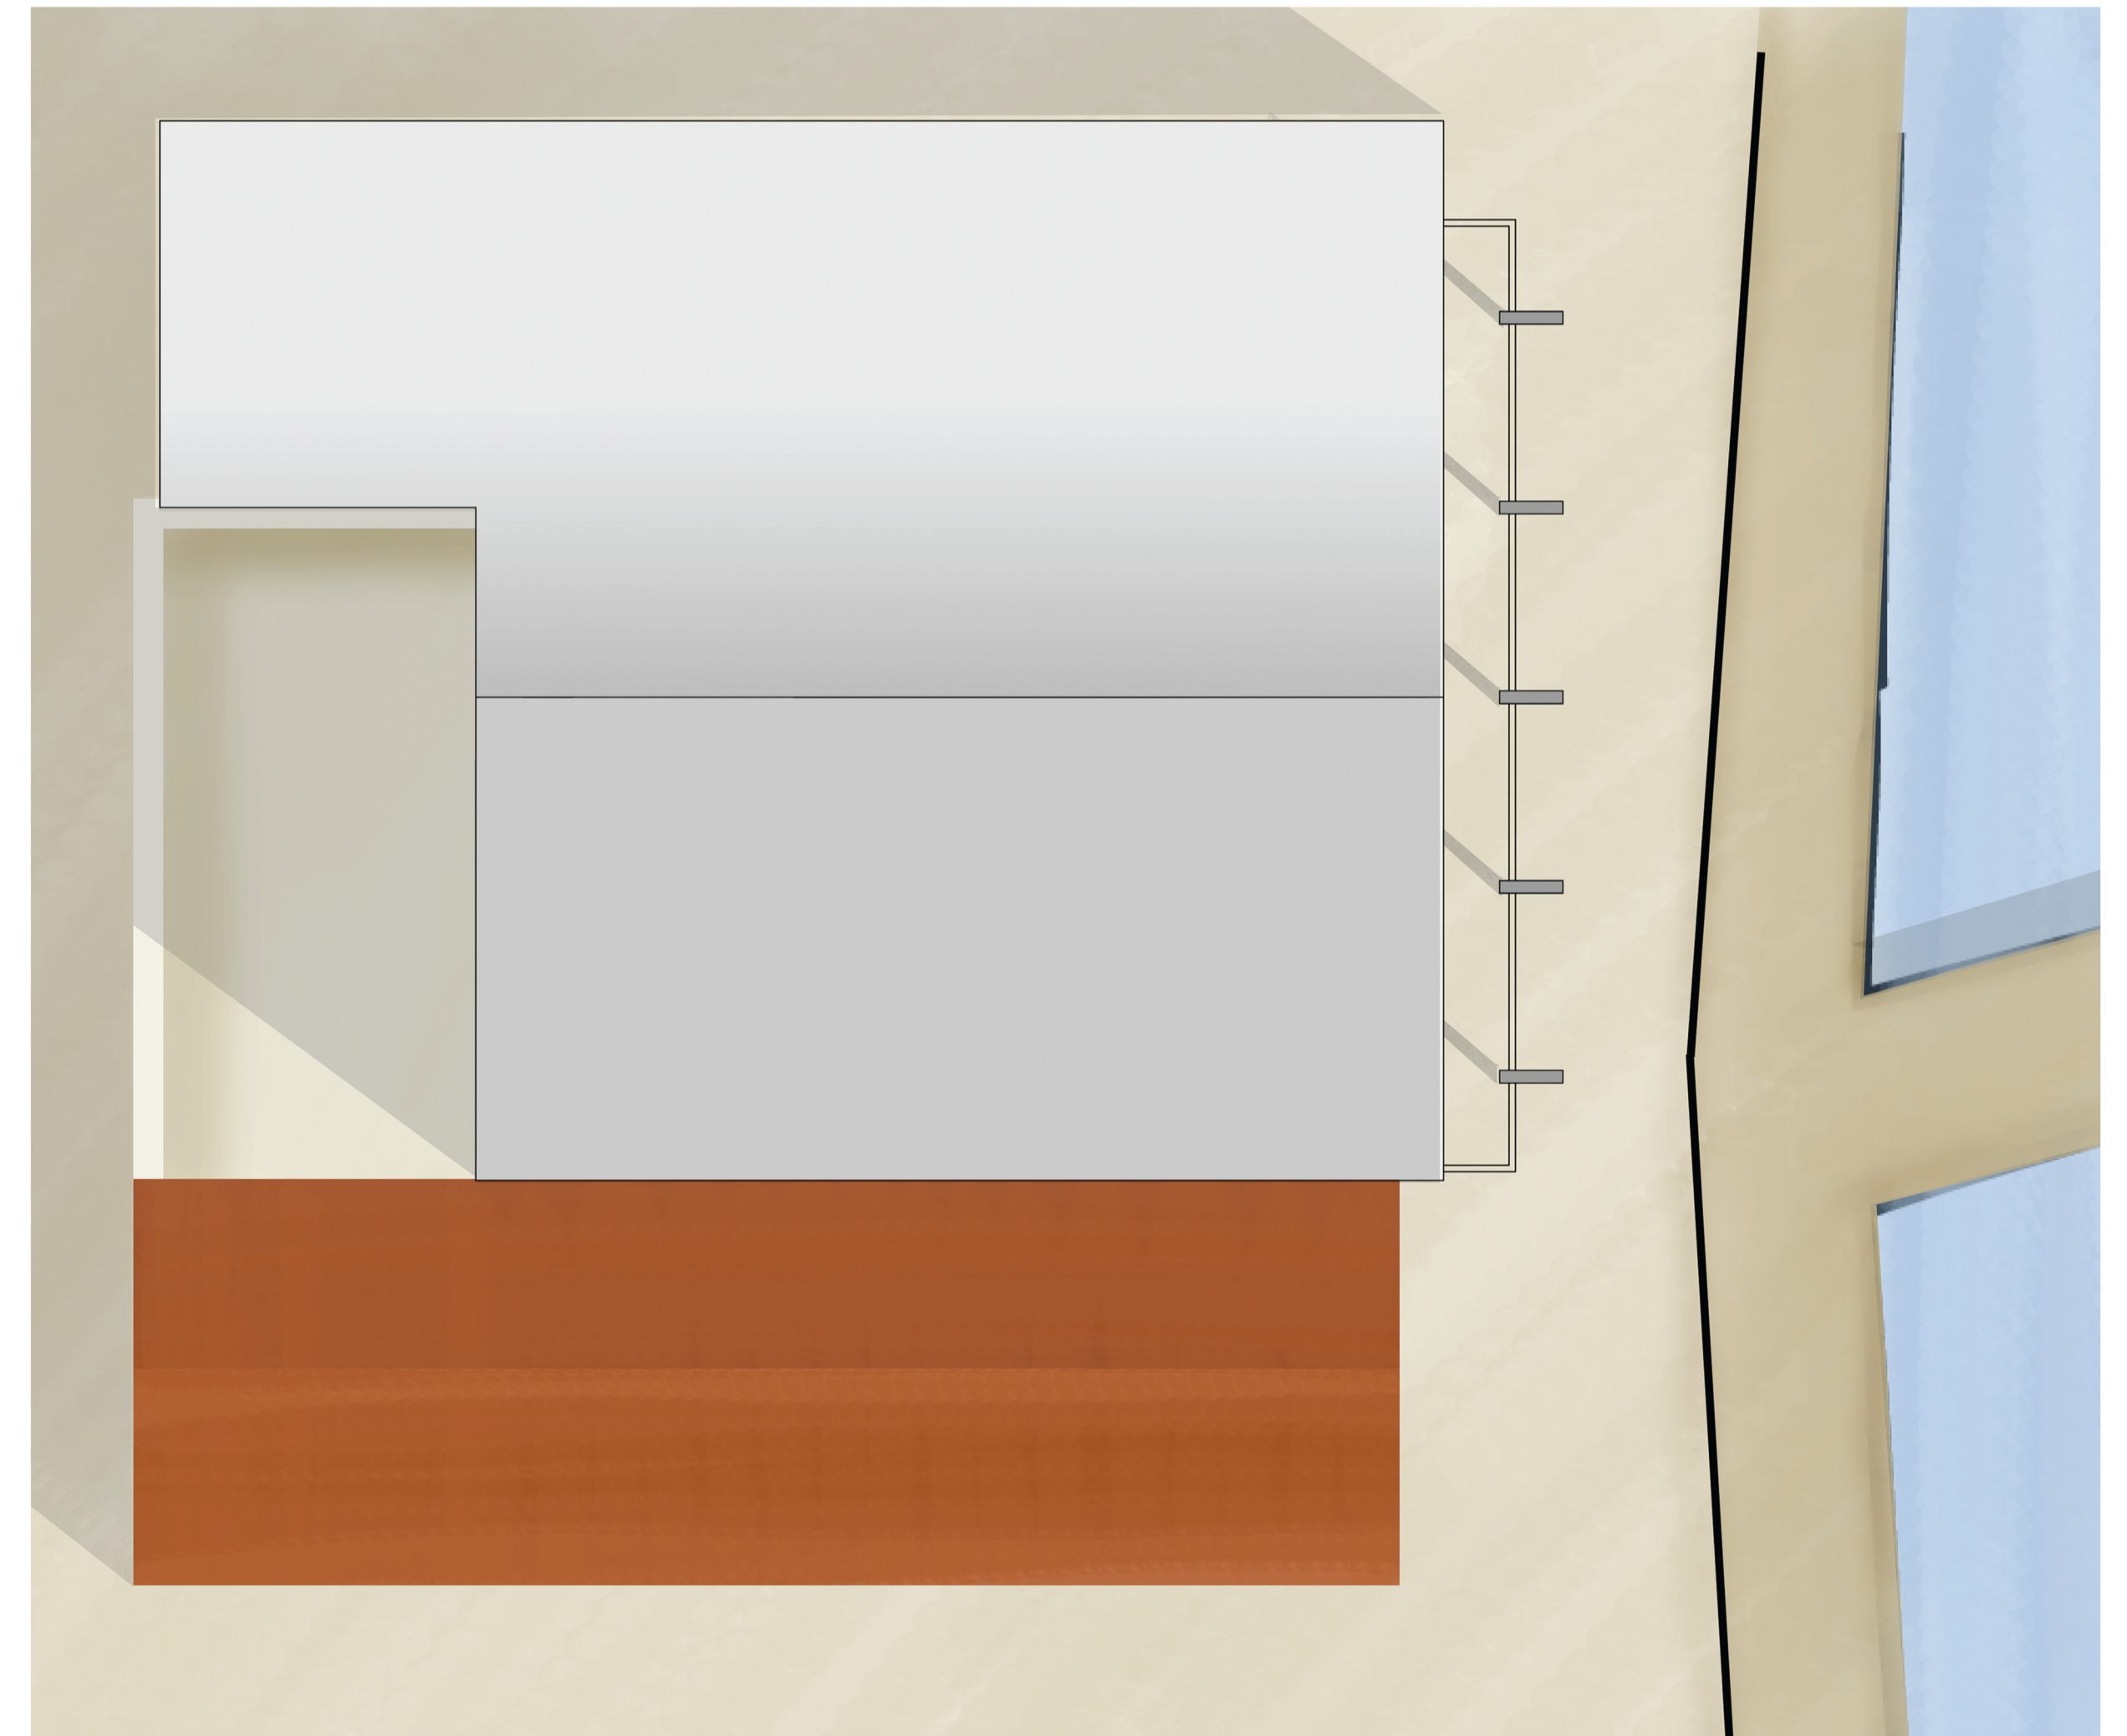

aerial plan 1:200